



15街区 画地出来形確認図 (5868.24m²)

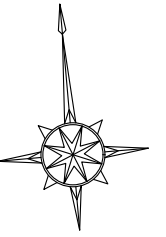

S=1:500

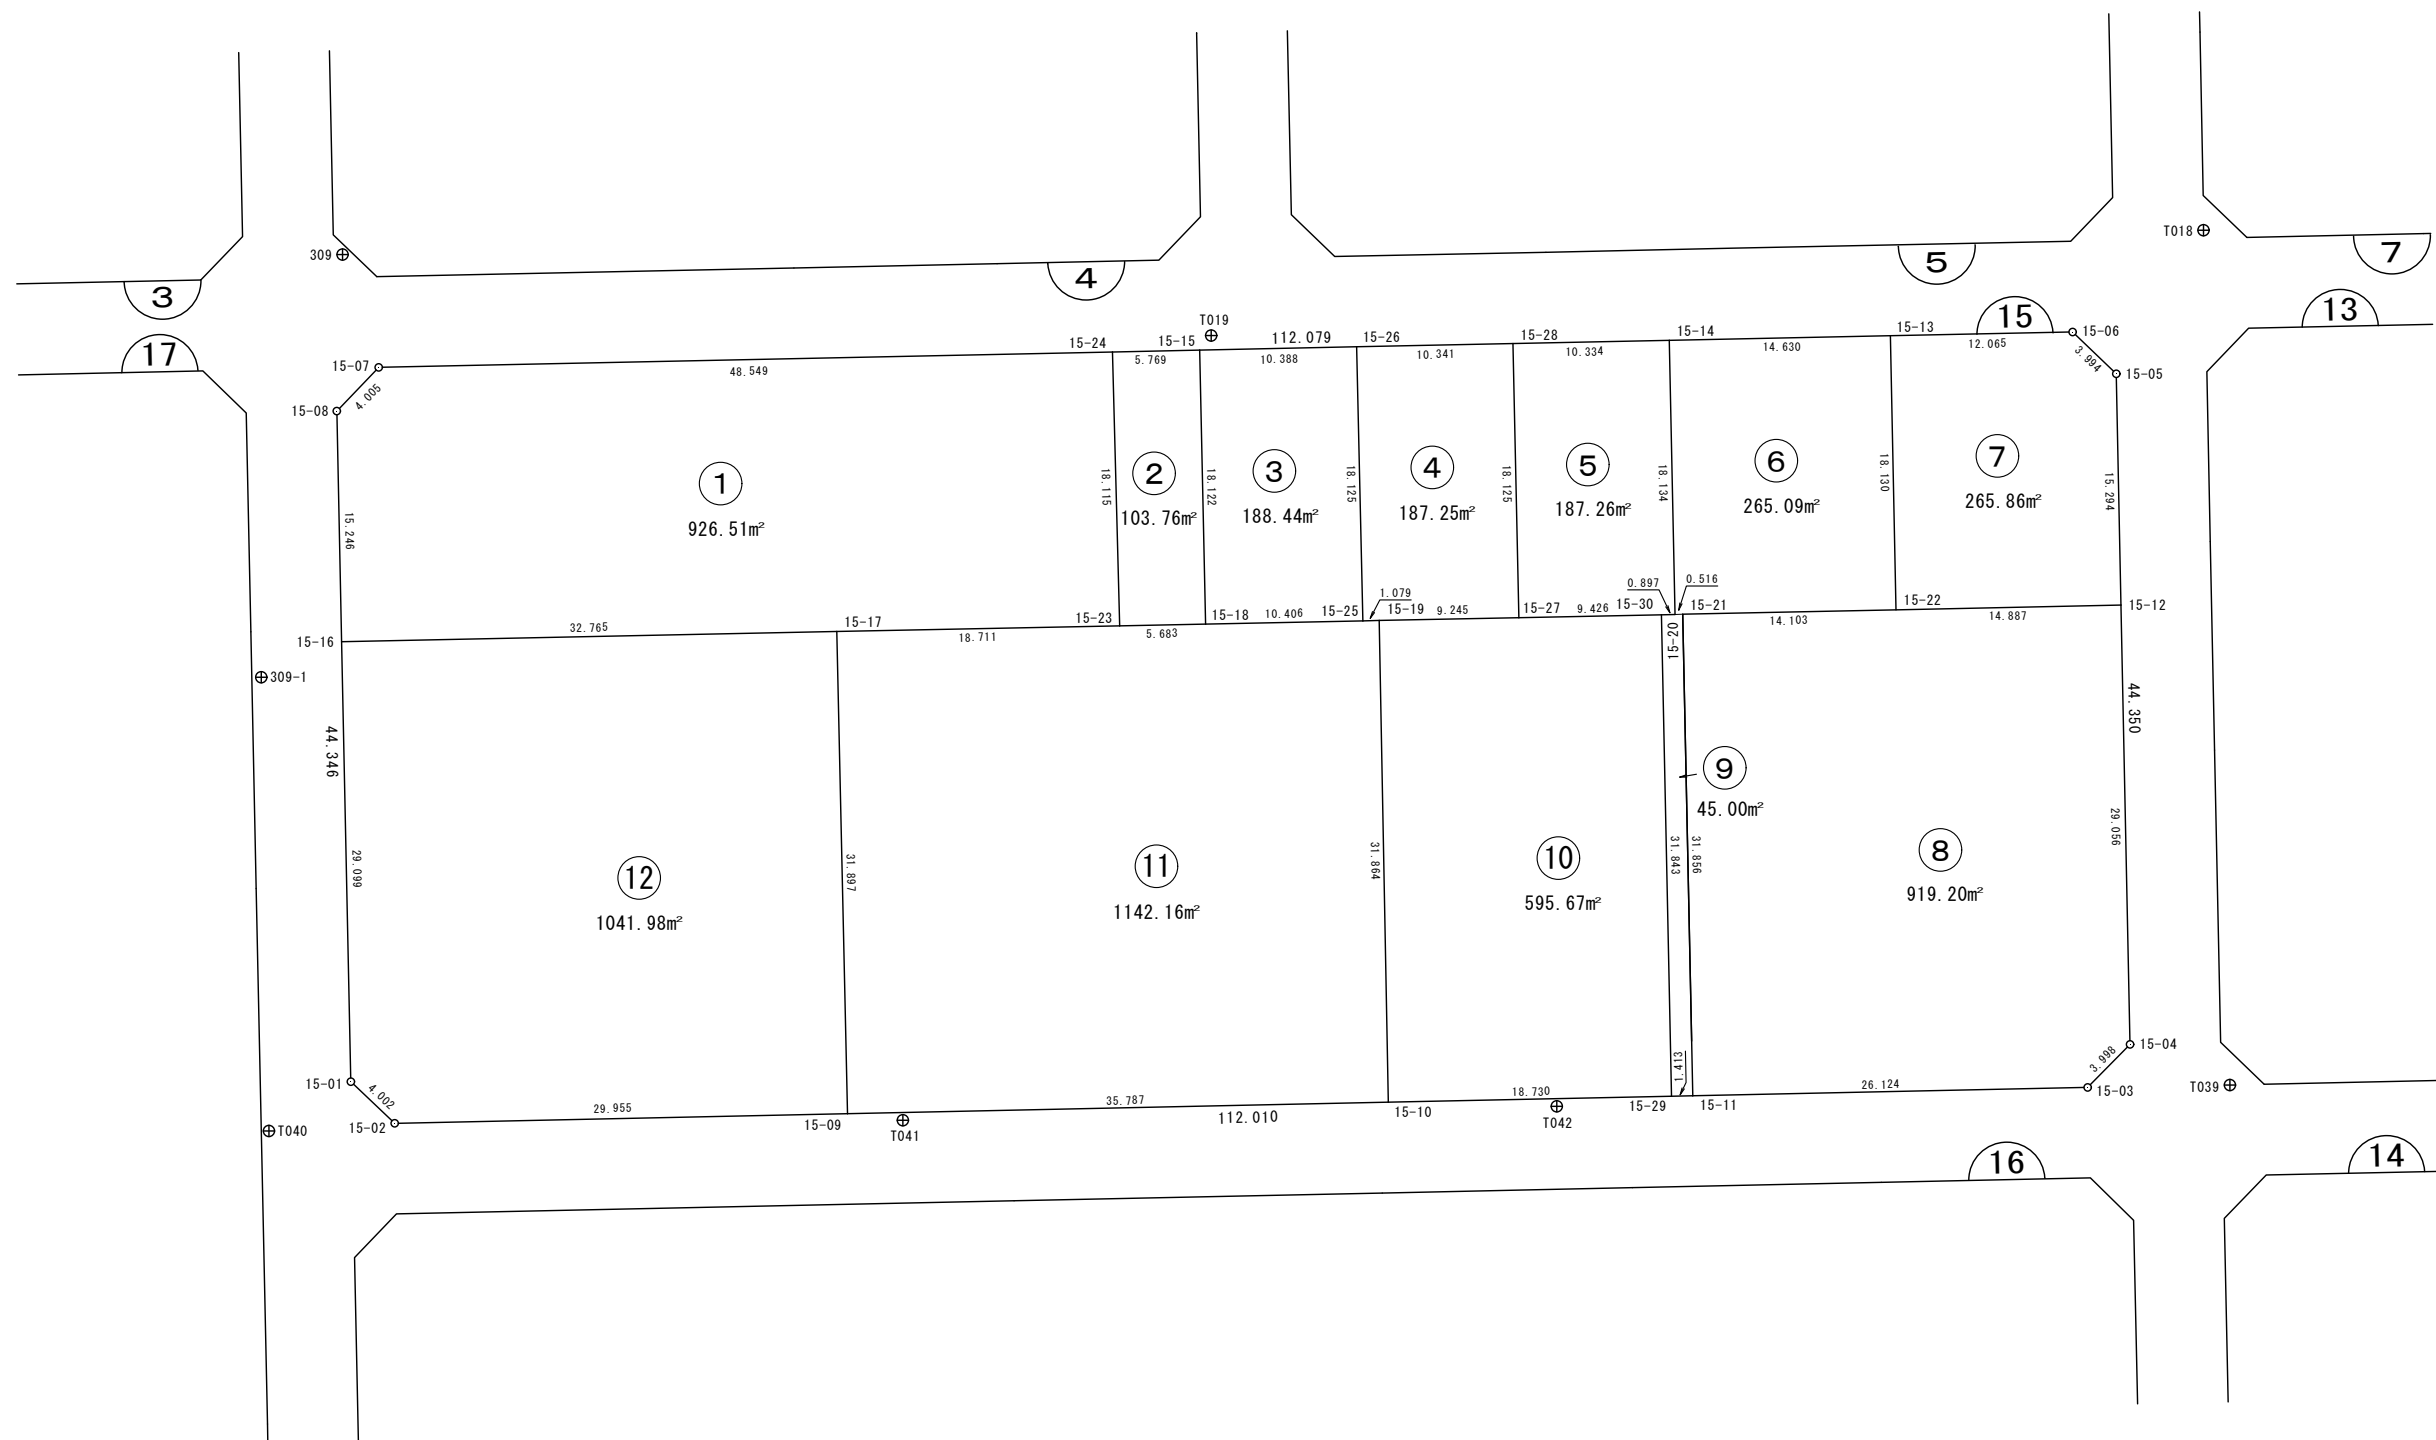

画地面積(座標法)計算簿

画地番号：15-01

点名	X _n	Y _n	距離	方向角	X _{n+1} -X _{n-1}	Y _{n+1} -Y _{n-1}	X _n *(Y _{n+1} -Y _{n-1})	Y _n *(X _{n+1} -X _{n-1})
15-23	48066.538	-71243.336	18.115	3° 29' 49"	16.820	19.774	950467.722412	-1198312.911520
15-24	48084.620	-71242.231	48.549	273° 47' 58"	21.299	-47.338	-2276229.741560	-1517388.278069
15-07	48087.837	-71290.674	4.005	228° 44' 05"	0.575	-51.454	-2474311.564998	-40992.137550
15-08	48085.195	-71293.685	15.246	183° 48' 34"	-17.855	-4.024	-193494.824680	1272948.745675
15-16	48069.982	-71294.698	32.765	93° 49' 06"	-17.395	31.680	1522857.029760	1240171.271710
15-17	48067.800	-71262.005	18.711	93° 52' 02"	-3.444	51.362	2468858.343600	245426.345220
							倍面積	-1853.035466
							面積	926.5177330
							地積	926.51

画地面積(座標法)計算簿

画地番号：15-02

点名	Xn	Yn	距離	方向角	X _{n+1} -X _{n-1}	Y _{n+1} -Y _{n-1}	X _n *(Y _{n+1} -Y _{n-1})	Y _n *(X _{n+1} -X _{n-1})
15-24	48084.620	-71242.231	18.115	183° 29' 49"	-17.700	-6.862	-329956.662440	1260987.488700
15-23	48066.538	-71243.336	5.683	93° 51' 49"	-18.465	4.566	219471.812508	1315508.199240
15-18	48066.155	-71237.665	18.122	3° 46' 06"	17.700	6.862	329829.955610	-1260906.670500
15-15	48084.238	-71236.474	5.769	273° 47' 46"	18.465	-4.566	-219552.630708	-1315381.492410
							倍面積	-207.525030
							面積	103.7625150
							地積	103.76

画地面積(座標法)計算簿

画地番号：15-03

点名	X _n	Y _n	距離	方向角	X _{n+1} -X _{n-1}	Y _{n+1} -Y _{n-1}	X _n *(Y _{n+1} -Y _{n-1})	Y _n *(X _{n+1} -X _{n-1})
15-18	48066.155	-71237.665	18.122	3° 46' 06"	18.773	-9.193	-441872.162915	-1337344.685045
15-15	48084.238	-71236.474	10.388	93° 46' 50"	17.398	11.557	555709.538566	-1239372.174652
15-26	48083.553	-71226.108	18.125	183° 42' 37"	-18.773	9.193	442032.102729	1337127.725484
15-25	48065.465	-71227.281	10.406	273° 48' 06"	-17.398	-11.557	-555492.579005	1239212.234838
							倍面積	376.899375
							面積	188.4496875
							地積	188.44

画地面積(座標法)計算簿

画地番号：15-04

点名	Xn	Yn	距離	方向角	X _{n+1} -X _{n-1}	Y _{n+1} -Y _{n-1}	X _n *(Y _{n+1} -Y _{n-1})	Y _n *(X _{n+1} -X _{n-1})
15-25	48065.465	-71227.281	18.125	3° 42' 37"	18.153	0.095	4566.219175	-1292988.831993
15-26	48083.553	-71226.108	10.341	93° 49' 33"	17.398	11.491	552528.107523	-1239191.826984
15-28	48082.863	-71215.790	18.125	183° 45' 41"	-18.776	9.129	438948.456327	1337147.673040
15-27	48064.777	-71216.979	9.245	273° 51' 50"	-17.463	-10.413	-500498.522901	1243662.104277
15-19	48065.400	-71226.203	1.079	273° 27' 02"	0.688	-10.302	-495169.750800	-49003.627664
							倍面積	374.509324
							面積	187.2546620
							地積	187.25

画地面積(座標法)計算簿

画地番号：15-05

点名	Xn	Yn	距離	方向角	X _{n+1} -X _{n-1}	Y _{n+1} -Y _{n-1}	X _n *(Y _{n+1} -Y _{n-1})	Y _n *(X _{n+1} -X _{n-1})
15-30	48064.144	-71207.574	9.426	273° 51' 02"	0.693	-10.300	-495060.683200	-49346.848782
15-27	48064.777	-71216.979	18.125	3° 45' 41"	18.719	-8.216	-394900.207832	-1333110.629901
15-28	48082.863	-71215.790	10.334	93° 47' 42"	17.402	11.501	553001.007363	-1239297.177580
15-14	48082.179	-71205.478	18.134	183° 47' 50"	-18.779	9.111	438076.732869	1337167.671362
15-20	48064.084	-71206.679	0.897	273° 50' 07"	-18.035	-2.096	-100742.320064	1284212.455765
							倍面積	374.529136
							面積	187.2645680
							地積	187.26

画地面積(座標法)計算簿

画地番号：15-06

点名	Xn	Yn	距離	方向角	X _{n+1} -X _{n-1}	Y _{n+1} -Y _{n-1}	X _n *(Y _{n+1} -Y _{n-1})	Y _n *(X _{n+1} -X _{n-1})
15-20	48064.084	-71206.679	18.134	3° 47' 50"	18.115	0.685	32923.897540	-1289908.990085
15-14	48082.179	-71205.478	14.630	93° 49' 02"	17.121	15.799	759650.346021	-1219108.988838
15-13	48081.205	-71190.880	18.130	183° 49' 47"	-19.064	13.387	643663.091335	1357182.936320
15-22	48063.115	-71192.091	14.103	273° 51' 29"	-17.141	-15.283	-734548.586545	1220303.631831
15-21	48064.064	-71206.163	0.516	272° 13' 11"	0.969	-14.588	-701158.565632	-68998.771947
							倍面積	530.182719
							面積	265.0913595
							地積	265.09

画地面積(座標法)計算簿

画地番号：15-07

点名	Xn	Yn	距離	方向角	X _{n+1} -X _{n-1}	Y _{n+1} -Y _{n-1}	X _n *(Y _{n+1} -Y _{n-1})	Y _n *(X _{n+1} -X _{n-1})
15-22	48063.115	-71192.091	18.130	3° 49' 47"	19.070	-13.644	-655773.141060	-1357633.175370
15-13	48081.205	-71190.880	12.065	93° 48' 40"	17.288	13.250	637075.966250	-1230747.933440
15-06	48080.403	-71178.841	3.994	138° 51' 26"	-3.810	14.667	705195.270801	271191.384210
15-05	48077.395	-71176.213	15.294	183° 50' 07"	-18.268	1.605	77164.218975	1300247.059084
15-12	48062.135	-71177.236	14.887	273° 46' 28"	-14.280	-15.878	-763130.579530	1016410.930080
							倍面積	531.735436
							面積	265.8677180
							地積	265.86

画地面積(座標法)計算簿

画地番号：15-08

点名	Xn	Yn	距離	方向角	X _{n+1} -X _{n-1}	Y _{n+1} -Y _{n-1}	X _n *(Y _{n+1} -Y _{n-1})	Y _n *(X _{n+1} -X _{n-1})
15-11	48032.278	-71208.278	31.856	3° 48' 24"	33.515	-23.952	-1150469.122656	-2386545.437170
15-21	48064.064	-71206.163	14.103	93° 51' 29"	30.837	16.187	778013.003968	-2195784.448431
15-22	48063.115	-71192.091	14.887	93° 46' 28"	-1.929	28.927	1390321.727605	137329.543539
15-12	48062.135	-71177.236	29.056	183° 48' 45"	-29.972	12.923	621106.970605	2133324.117392
15-04	48033.143	-71179.168	3.998	229° 33' 15"	-31.586	-4.975	-238964.886425	2248265.200448
15-03	48030.549	-71182.211	26.124	273° 47' 41"	-0.865	-29.110	-1398169.281390	61572.612515
							倍面積	1838.411707
							面積	919.2058535
							地積	919.20

画地面積(座標法)計算簿

画地番号：15-09

点名	Xn	Yn	距離	方向角	X _{n+1} -X _{n-1}	Y _{n+1} -Y _{n-1}	X _n *(Y _{n+1} -Y _{n-1})	Y _n *(X _{n+1} -X _{n-1})
15-30	48064.144	-71207.574	31.843	183° 48' 24"	-31.713	-3.009	-144625.009296	2258205.794262
15-29	48032.371	-71209.688	1.413	93° 46' 25"	-31.866	-0.704	-33814.789184	2269167.917808
15-11	48032.278	-71208.278	31.856	3° 48' 24"	31.693	3.525	169313.779950	-2256803.954654
15-21	48064.064	-71206.163	0.516	272° 13' 11"	31.806	1.599	76854.438336	-2264783.220378
15-20	48064.084	-71206.679	0.897	273° 50' 07"	0.080	-1.411	-67818.422524	-5696.534320
							倍面積	-90.002718
							面積	45.0013590
							地積	45.00

画地面積(座標法)計算簿

画地番号：15-10

点名	Xn	Yn	距離	方向角	X _{n+1} -X _{n-1}	Y _{n+1} -Y _{n-1}	X _n *(Y _{n+1} -Y _{n-1})	Y _n *(X _{n+1} -X _{n-1})
15-29	48032.371	-71209.688	31.843	3° 48' 24"	30.534	20.803	999217.413913	-2174316.613392
15-30	48064.144	-71207.574	9.426	273° 51' 02"	32.406	-7.291	-350435.673904	-2307552.643044
15-27	48064.777	-71216.979	9.245	273° 51' 50"	1.256	-18.629	-895398.730733	-89448.525624
15-19	48065.400	-71226.203	31.864	183° 54' 44"	-31.167	-11.398	-547849.429200	2219907.068901
15-10	48033.610	-71228.377	18.730	93° 47' 34"	-33.029	16.515	793275.069150	2352602.063933
							倍面積	-1191.350774
							面積	595.6753870
							地積	595.67

画地面積(座標法)計算簿

画地番号：15-11

点名	Xn	Yn	距離	方向角	X _{n+1} -X _{n-1}	Y _{n+1} -Y _{n-1}	X _n *(Y _{n+1} -Y _{n-1})	Y _n *(X _{n+1} -X _{n-1})
15-09	48035.971	-71264.087	31.897	3° 44' 33"	34.190	-33.628	-1615353.632788	-2436519.134530
15-17	48067.800	-71262.005	18.711	93° 52' 02"	30.567	20.751	997454.917800	-2178265.706835
15-23	48066.538	-71243.336	5.683	93° 51' 49"	-1.645	24.340	1169939.534920	117195.287720
15-18	48066.155	-71237.665	10.406	93° 48' 06"	-1.073	16.055	771702.118525	76438.014545
15-25	48065.465	-71227.281	1.079	93° 27' 02"	-0.755	11.462	550926.359830	53776.597155
15-19	48065.400	-71226.203	31.864	183° 54' 44"	-31.855	-1.096	-52679.678400	2268910.696565
15-10	48033.610	-71228.377	35.787	273° 46' 58"	-29.429	-37.884	-1819705.281240	2096179.906733
							倍面積	2284.338647
							面積	1142.1693235
							地積	1142.16

画地面積(座標法)計算簿

画地番号：15-12

点名	Xn	Yn	距離	方向角	X _{n+1} -X _{n-1}	Y _{n+1} -Y _{n-1}	X _n *(Y _{n+1} -Y _{n-1})	Y _n *(X _{n+1} -X _{n-1})
15-02	48037.946	-71293.977	4.002	318° 33' 20"	4.975	-32.539	-1563106.724894	-354687.535575
15-01	48040.946	-71296.626	29.099	3° 47' 56"	32.036	-0.721	-34637.522066	-2284058.710536
15-16	48069.982	-71294.698	32.765	93° 49' 06"	26.854	34.621	1664230.846822	-1914547.820092
15-17	48067.800	-71262.005	31.897	183° 44' 33"	-34.011	30.611	1471403.425800	2423692.052055
15-09	48035.971	-71264.087	29.955	273° 46' 49"	-29.854	-31.972	-1535806.064812	2127518.053298
							倍面積	2083.960850
							面積	1041.9804250
							地積	1041.98