



19街区 画地出来形確認図 (5897.07m²)

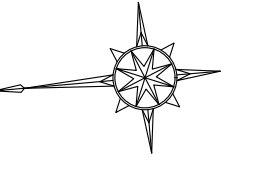

S=1:500

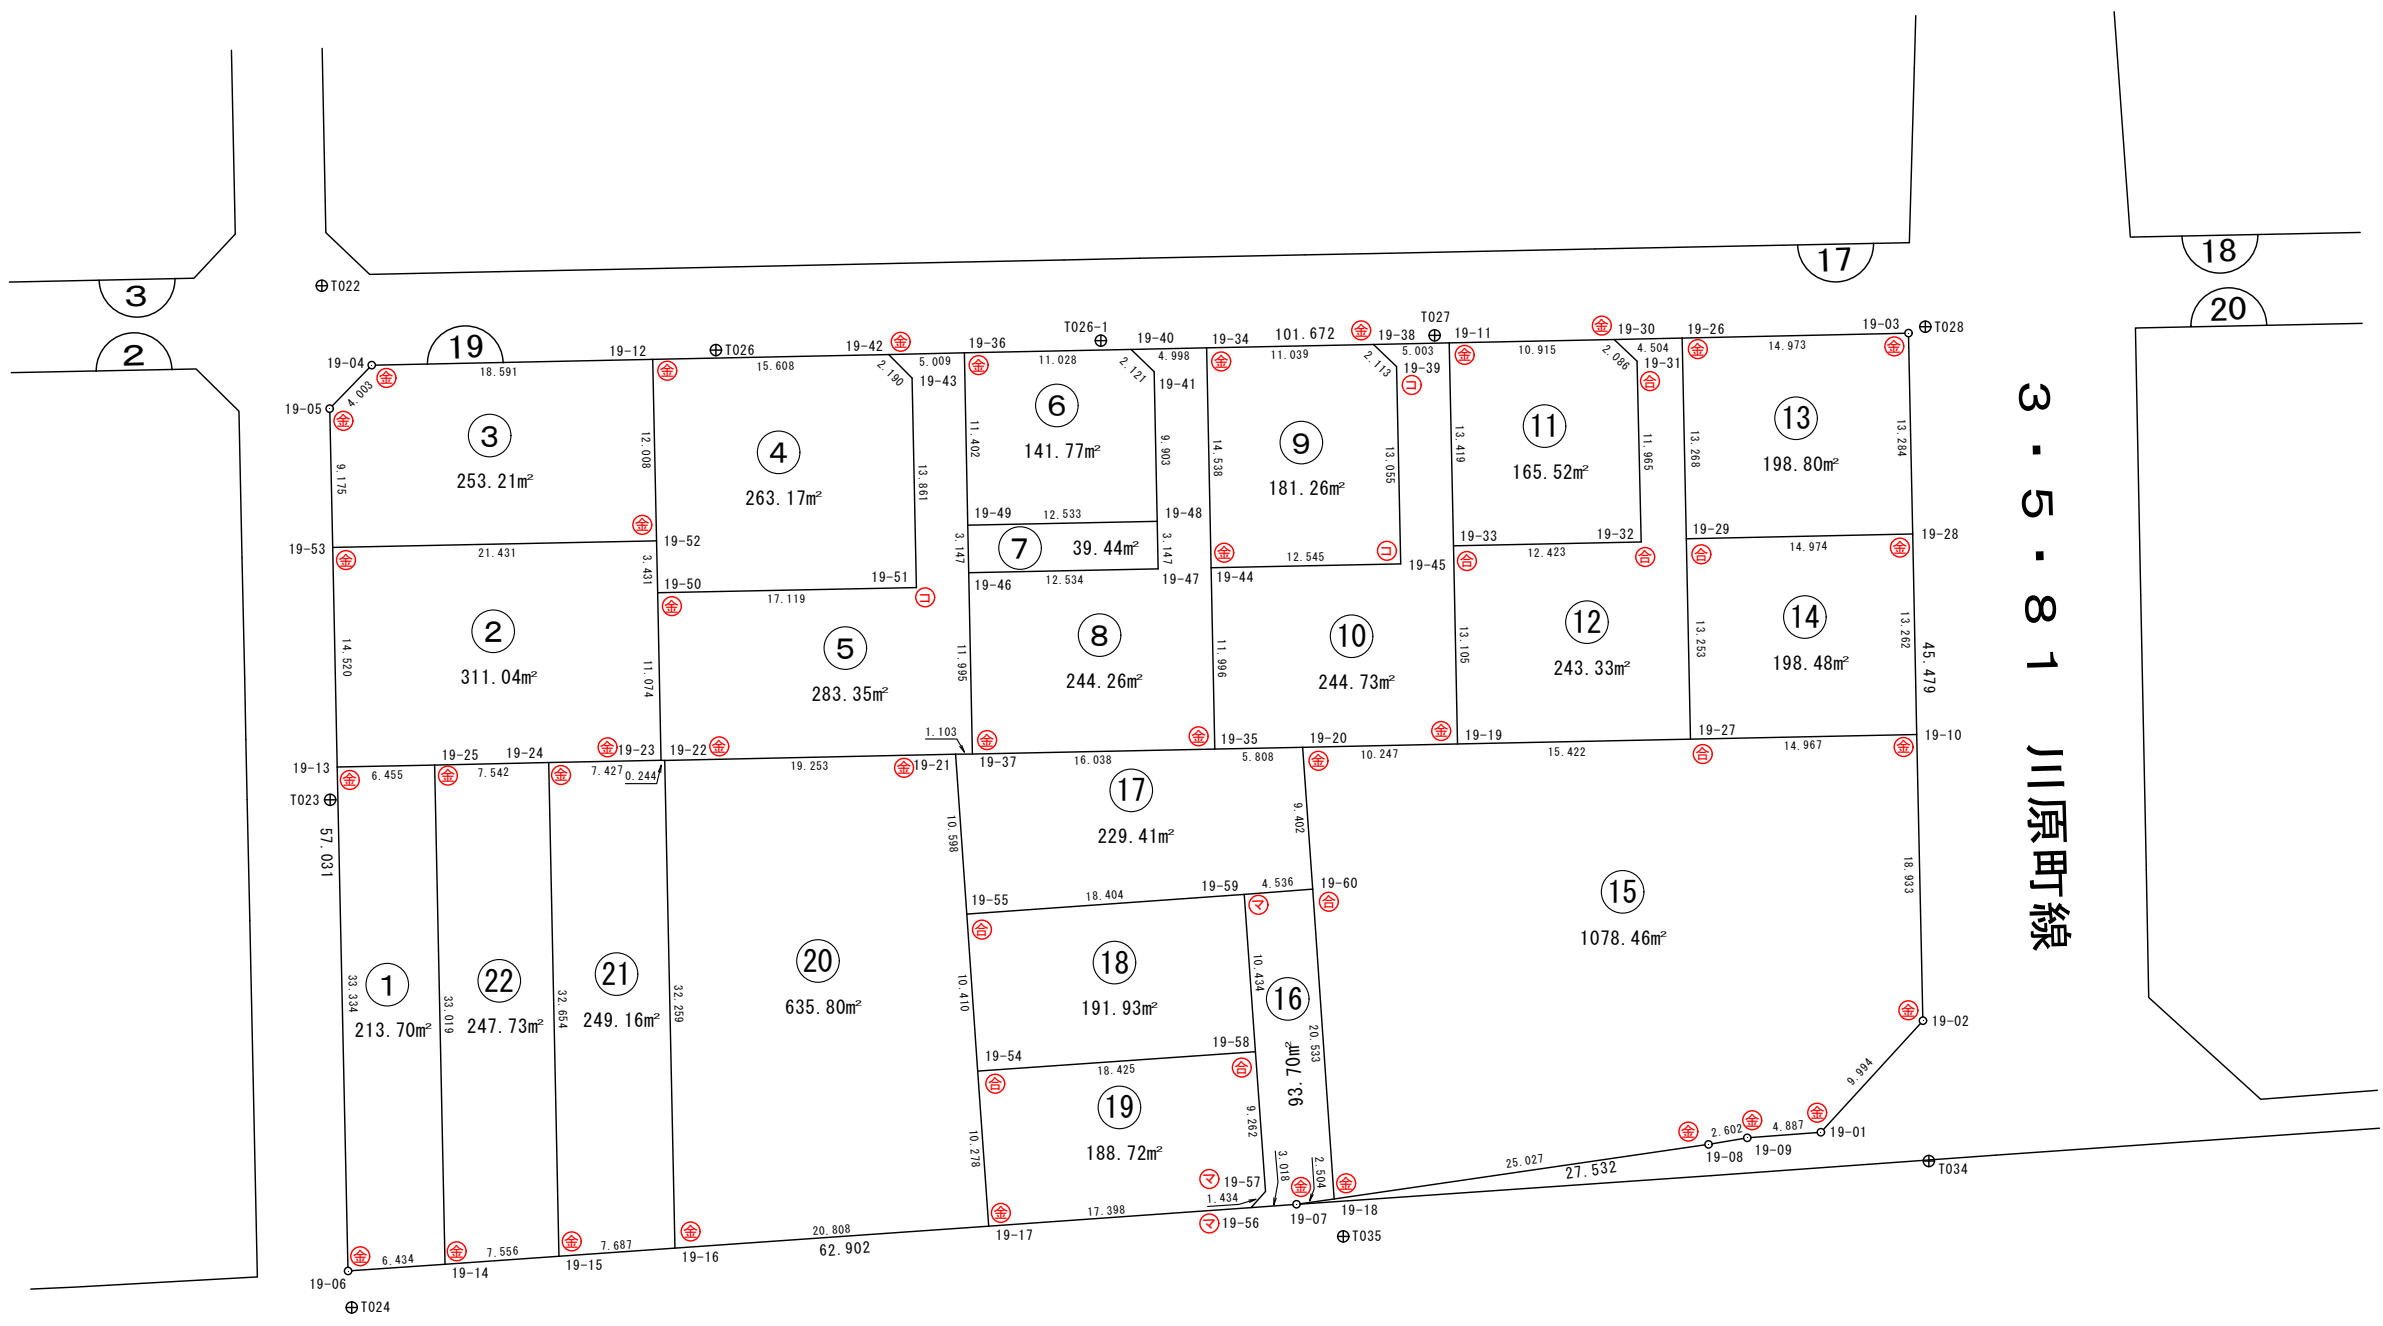

凡 例	
事 項	記 号
金属プレート	⊕
コンクリート杭	⊖
金属鉄	⊗
合成樹脂杭	⊙
マーキング	⊚

画地面積(座標法)計算簿

画地番号：19-01

点名	X _n	Y _n	距離	方向角	X _{n+1} -X _{n-1}	Y _{n+1} -Y _{n-1}	X _n *(Y _{n+1} -Y _{n-1})	Y _n *(X _{n+1} -X _{n-1})	
19-14	48090.093	-71421.673	6.434	1° 03' 35"	8.629	-32.827	-1578653.482911	-616297.616317	
19-06	48096.526	-71421.554	33.334	93° 45' 48"	4.245	33.382	1605558.230932	-303184.496730	
19-13	48094.338	-71388.291	6.455	183° 52' 21"	-8.629	32.827	1578792.833526	616009.563039	
19-25	48087.897	-71388.727	33.019	273° 48' 48"	-4.245	-33.382	-1605270.177654	303045.146115	
								倍面積	427.403893
								面積	213.7019465
								地積	213.70

画地面積(座標法)計算簿

画地番号：19-02

点名	X _n	Y _n	距離	方向角	X _{n+1} -X _{n-1}	Y _{n+1} -Y _{n-1}	X _n *(Y _{n+1} -Y _{n-1})	Y _n *(X _{n+1} -X _{n-1})
19-23	48072.960	-71389.715	7.427	3° 49' 44"	8.158	-10.553	-507313.946880	-582397.294970
19-24	48080.371	-71389.219	7.542	3° 44' 25"	14.937	0.988	47503.406548	-1066340.764203
19-25	48087.897	-71388.727	6.455	3° 52' 21"	13.967	0.928	44625.568416	-997086.350009
19-13	48094.338	-71388.291	14.520	93° 49' 49"	5.471	14.924	717759.900312	-390565.340061
19-53	48093.368	-71373.803	21.431	183° 51' 00"	-22.353	13.049	627570.359032	1595418.618459
19-52	48071.985	-71375.242	3.431	273° 48' 35"	-21.155	-4.863	-233774.063055	1509943.244510
19-50	48072.213	-71378.666	11.074	273° 52' 04"	0.975	-14.473	-695749.138749	-69594.199350
							倍面積	622.085624
							面積	311.0428120
							地積	311.04

画地面積(座標法)計算簿

画地番号：19-03

点名	X _n	Y _n	距離	方向角	X _{n+1} -X _{n-1}	Y _{n+1} -Y _{n-1}	X _n *(Y _{n+1} -Y _{n-1})	Y _n *(X _{n+1} -X _{n-1})
19-52	48071.985	-71375.242	21.431	3° 51' 00"	22.179	-10.543	-506822.937855	-1583031.492318
19-53	48093.368	-71373.803	9.175	93° 46' 27"	20.779	10.595	509549.233960	-1483076.252537
19-05	48092.764	-71364.647	4.003	139° 04' 55"	-3.629	11.778	566436.574392	258982.303963
19-04	48089.739	-71362.025	18.591	183° 48' 32"	-21.575	1.387	66700.467993	1539635.689375
19-12	48071.189	-71363.260	12.008	273° 48' 03"	-17.754	-13.217	-635356.905013	1266983.318040
							倍面積	506.433477
							面積	253.2167385
							地積	253.21

画地面積(座標法)計算簿

画地番号：19-04

点名	Xn	Yn	距離	方向角	$X_{n+1}-X_{n-1}$	$Y_{n+1}-Y_{n-1}$	$X_n*(Y_{n+1}-Y_{n-1})$	$Y_n*(X_{n+1}-X_{n-1})$
19-43	48054.213	-71365.987	2.190	50° 10' 03"	0.484	15.513	745465.006269	-34541.137708
19-42	48055.616	-71364.305	15.608	3° 50' 20"	16.976	2.727	131047.664832	-1211480.441680
19-12	48071.189	-71363.260	12.008	273° 48' 03"	16.369	-10.937	-525754.594093	-1168145.202940
19-52	48071.985	-71375.242	3.431	273° 48' 35"	1.024	-15.406	-740597.000910	-73088.247808
19-50	48072.213	-71378.666	17.119	183° 51' 30"	-16.853	-4.576	-219978.446688	1202944.658098
19-51	48055.132	-71379.818	13.861	93° 48' 05"	-18.000	12.679	609291.018628	1284836.724000
							倍面積	-526.351962
							面積	263.1759810
							地積	263.17

画地面積(座標法)計算簿

画地番号：19-05

点名	Xn	Yn	距離	方向角	X _{n+1} -X _{n-1}	Y _{n+1} -Y _{n-1}	X _n *(Y _{n+1} -Y _{n-1})	Y _n *(X _{n+1} -X _{n-1})
19-49	48051.384	-71375.998	3.147	273° 51' 45"	0.980	-14.517	-697561.941528	-69948.478040
19-46	48051.596	-71379.138	11.995	273° 52' 02"	1.021	-15.108	-725963.512368	-72878.099898
19-37	48052.405	-71391.106	1.103	4° 37' 32"	1.909	-11.879	-570814.518995	-136285.621354
19-21	48053.505	-71391.017	19.253	3° 47' 06"	20.312	1.360	65352.766800	-1450094.337304
19-22	48072.717	-71389.746	0.244	7° 16' 12"	19.455	1.302	62590.677534	-1388887.508430
19-23	48072.960	-71389.715	11.074	93° 52' 04"	-0.504	11.080	532648.396800	35980.416360
19-50	48072.213	-71378.666	17.119	183° 51' 30"	-17.828	9.897	475770.692061	1272538.857448
19-51	48055.132	-71379.818	13.861	93° 48' 05"	-18.000	12.679	609291.018628	1284836.724000
19-43	48054.213	-71365.987	2.190	50° 10' 03"	0.484	15.513	745465.006269	-34541.137708
19-42	48055.616	-71364.305	5.009	183° 36' 59"	-3.597	1.366	65643.971456	256697.405085
19-36	48050.616	-71364.621	11.402	273° 51' 43"	-4.232	-11.693	-561855.852888	302015.076072
							倍面積	566.703769
							面積	283.3518845
							地積	283.35

画地面積(座標法)計算簿

画地番号：19-06

点名	Xn	Yn	距離	方向角	X _{n+1} -X _{n-1}	Y _{n+1} -Y _{n-1}	X _n *(Y _{n+1} -Y _{n-1})	Y _n *(X _{n+1} -X _{n-1})
19-49	48051.384	-71375.998	12.533	183° 51' 24"	-11.737	-12.220	-587187.912480	837740.088526
19-48	48038.879	-71376.841	9.903	93° 50' 19"	-13.168	9.038	434175.388402	939890.242288
19-41	48038.216	-71366.960	2.121	48° 51' 35"	0.733	11.479	551430.681464	-52311.981680
19-40	48039.612	-71365.362	11.028	3° 51' 09"	12.400	2.339	112364.652468	-884930.488800
19-36	48050.616	-71364.621	11.402	273° 51' 43"	11.772	-10.636	-511066.351776	-840104.318412
							倍面積	-283.541922
							面積	141.7709610
							地積	141.77

画地面積(座標法)計算簿

画地番号：19-07

点名	Xn	Yn	距離	方向角	X _{n+1} -X _{n-1}	Y _{n+1} -Y _{n-1}	X _n *(Y _{n+1} -Y _{n-1})	Y _n *(X _{n+1} -X _{n-1})
19-48	48038.879	-71376.841	12.533	3° 51' 24"	12.294	3.983	191338.855057	-877506.883254
19-49	48051.384	-71375.998	3.147	273° 51' 45"	12.717	-2.297	-110374.029048	-907688.566566
19-46	48051.596	-71379.138	12.534	183° 51' 23"	-12.294	-3.983	-191389.506868	877535.122572
19-47	48039.090	-71379.981	3.147	93° 50' 40"	-12.717	2.297	110345.789730	907739.218377
							倍面積	-78.891129
							面積	39.4455645
							地積	39.44

画地面積(座標法)計算簿

画地番号：19-08

点名	X _n	Y _n	距離	方向角	X _{n+1} -X _{n-1}	Y _{n+1} -Y _{n-1}	X _n *(Y _{n+1} -Y _{n-1})	Y _n *(X _{n+1} -X _{n-1})
19-35	48036.402	-71392.174	16.038	3° 49' 05"	16.804	-10.902	-523692.854604	-1199674.091896
19-37	48052.405	-71391.106	11.995	93° 52' 02"	15.194	13.036	626411.151580	-1084716.464564
19-46	48051.596	-71379.138	12.534	183° 51' 23"	-13.315	11.125	534574.005500	950413.222470
19-47	48039.090	-71379.981	3.147	93° 50' 40"	-12.717	2.297	110345.789730	907739.218377
19-48	48038.879	-71376.841	9.903	93° 50' 19"	-0.874	13.021	625514.243459	62383.359034
19-41	48038.216	-71366.960	2.121	48° 51' 35"	0.733	11.479	551430.681464	-52311.981680
19-40	48039.612	-71365.362	4.998	183° 51' 16"	-3.591	1.262	60625.990344	256273.014942
19-34	48034.625	-71365.698	14.538	273° 50' 57"	-4.011	-14.842	-712929.904250	286247.814678
19-44	48035.601	-71380.204	11.996	273° 49' 42"	1.777	-26.476	-1271790.572076	-126842.622508
							倍面積	488.531147
							面積	244.2655735
							地積	244.26

画地面積(座標法)計算簿

画地番号：19-09

点名	Xn	Yn	距離	方向角	$X_{n+1}-X_{n-1}$	$Y_{n+1}-Y_{n-1}$	$X_n*(Y_{n+1}-Y_{n-1})$	$Y_n*(X_{n+1}-X_{n-1})$
19-39	48022.213	-71368.019	13.055	273° 49' 32"	-0.526	-14.612	-701700.576356	37539.577994
19-45	48023.084	-71381.045	12.545	3° 50' 38"	13.388	-12.185	-585161.278540	-955649.430460
19-44	48035.601	-71380.204	14.538	93° 50' 57"	11.541	15.347	737202.368547	-823798.934364
19-34	48034.625	-71365.698	11.039	183° 49' 03"	-11.991	13.771	661484.820875	855746.084718
19-38	48023.610	-71366.433	2.113	228° 37' 31"	-12.412	-2.321	-111462.798810	885800.166396
							倍面積	362.535716
							面積	181.2678580
							地積	181.26

画地面積(座標法)計算簿

画地番号：19-10

点名	Xn	Yn	距離	方向角	X _{n+1} -X _{n-1}	Y _{n+1} -Y _{n-1}	X _n *(Y _{n+1} -Y _{n-1})	Y _n *(X _{n+1} -X _{n-1})
19-19	48020.381	-71393.232	10.247	3° 43' 15"	11.105	-12.411	-595980.948591	-792821.841360
19-20	48030.607	-71392.567	5.808	3° 52' 47"	16.021	1.058	50816.382206	-1143780.315907
19-35	48036.402	-71392.174	11.996	93° 49' 42"	4.994	12.363	593874.037926	-356532.516956
19-44	48035.601	-71380.204	12.545	183° 50' 38"	-13.318	11.129	534588.203529	950641.556872
19-45	48023.084	-71381.045	13.055	93° 49' 32"	-13.388	12.185	585161.278540	955649.430460
19-39	48022.213	-71368.019	2.113	48° 37' 31"	0.526	14.612	701700.576356	-37539.577994
19-38	48023.610	-71366.433	5.003	183° 48' 59"	-3.595	1.253	60173.583330	256562.326635
19-11	48018.618	-71366.766	13.419	273° 46' 38"	-4.108	-13.723	-658959.494814	293174.674728
19-33	48019.502	-71380.156	13.105	273° 50' 45"	1.763	-26.466	-1270884.139932	-125843.215028
							倍面積	489.478550
							面積	244.7392750
							地積	244.73

画地面積(座標法)計算簿

画地番号：19-11

点名	Xn	Yn	距離	方向角	X _{n+1} -X _{n-1}	Y _{n+1} -Y _{n-1}	X _n *(Y _{n+1} -Y _{n-1})	Y _n *(X _{n+1} -X _{n-1})
19-31	48006.335	-71369.052	11.965	273° 41' 57"	-0.620	-13.495	-647845.490825	44248.812240
19-32	48007.107	-71380.993	12.423	3° 51' 47"	13.167	-11.104	-533070.916128	-939873.534831
19-33	48019.502	-71380.156	13.419	93° 46' 38"	11.511	14.227	683173.454954	-821656.975716
19-11	48018.618	-71366.766	10.915	183° 50' 43"	-11.775	12.658	607819.666644	840343.669650
19-30	48007.727	-71367.498	2.086	228° 08' 51"	-12.283	-2.286	-109745.663922	876606.977934
							倍面積	331.050723
							面積	165.5253615
							地積	165.52

画地面積(座標法)計算簿

画地番号：19-12

点名	Xn	Yn	距離	方向角	X _{n+1} -X _{n-1}	Y _{n+1} -Y _{n-1}	X _n *(Y _{n+1} -Y _{n-1})	Y _n *(X _{n+1} -X _{n-1})
19-27	48004.993	-71394.262	15.422	3° 49' 46"	16.264	-12.195	-585420.889635	-1161156.277168
19-19	48020.381	-71393.232	13.105	93° 50' 45"	14.509	14.106	677375.494386	-1035844.403088
19-33	48019.502	-71380.156	12.423	183° 51' 47"	-13.274	12.239	587710.684978	947500.190744
19-32	48007.107	-71380.993	11.965	93° 41' 57"	-13.167	11.104	533070.916128	939873.534831
19-31	48006.335	-71369.052	2.086	48° 08' 51"	0.620	13.495	647845.490825	-44248.812240
19-30	48007.727	-71367.498	4.504	183° 49' 09"	-3.102	1.254	60201.689658	221381.978796
19-26	48003.233	-71367.798	13.268	273° 49' 12"	-3.610	-13.539	-649915.771587	257637.750780
19-29	48004.117	-71381.037	13.253	273° 47' 23"	1.760	-26.464	-1270380.952288	-125630.625120
							倍面積	486.662465
							面積	243.3312325
							地積	243.33

画地面積(座標法)計算簿

画地番号：19-13

点名	Xn	Yn	距離	方向角	X _{n+1} -X _{n-1}	Y _{n+1} -Y _{n-1}	X _n *(Y _{n+1} -Y _{n-1})	Y _n *(X _{n+1} -X _{n-1})
19-28	47989.175	-71382.026	14.974	3° 47' 13"	15.826	-12.266	-588635.220550	-1129691.943476
19-29	48004.117	-71381.037	13.268	93° 49' 12"	14.058	14.228	683002.576676	-1003474.618146
19-26	48003.233	-71367.798	14.973	183° 43' 33"	-15.826	12.266	588807.655978	1129466.771148
19-03	47988.291	-71368.771	13.284	273° 48' 56"	-14.058	-14.228	-682777.404348	1003302.182718
							倍面積	397.607756
							面積	198.8038780
							地積	198.80

画地面積(座標法)計算簿

画地番号：19-14

点名	Xn	Yn	距離	方向角	X _{n+1} -X _{n-1}	Y _{n+1} -Y _{n-1}	X _n *(Y _{n+1} -Y _{n-1})	Y _n *(X _{n+1} -X _{n-1})
19-10	47990.059	-71395.259	14.967	3° 49' 10"	15.818	-12.236	-587206.361924	-1129330.206862
19-27	48004.993	-71394.262	13.253	93° 47' 23"	14.058	14.222	682727.010446	-1003660.535196
19-29	48004.117	-71381.037	14.974	183° 47' 13"	-15.818	12.236	587378.375612	1129105.243266
19-28	47989.175	-71382.026	13.262	273° 49' 19"	-14.058	-14.222	-682502.046850	1003488.521508
							倍面積	396.977284
							面積	198.4886420
							地積	198.48

画地面積(座標法)計算簿

画地番号：19-15

点名	Xn	Yn	距離	方向角	X _{n+1} -X _{n-1}	Y _{n+1} -Y _{n-1}	X _n *(Y _{n+1} -Y _{n-1})	Y _n *(X _{n+1} -X _{n-1})
19-02	47991.305	-71414.151	9.994	317° 25' 29"	8.606	-25.654	-1231168.938470	-614590.183506
19-01	47998.665	-71420.913	4.887	0° 41' 30"	12.247	-6.703	-321735.051495	-874691.921511
19-09	48003.552	-71420.854	2.602	355° 24' 56"	7.481	-0.149	-7152.529248	-534299.408774
19-08	48006.146	-71421.062	25.027	356° 42' 39"	27.580	-1.644	-78922.104024	-1969792.889960
19-18	48031.132	-71422.498	20.533	91° 02' 17"	24.614	19.094	917106.434408	-1757993.365772
19-60	48030.760	-71401.968	9.402	90° 55' 57"	-0.525	29.931	1437608.677560	37486.033200
19-20	48030.607	-71392.567	10.247	183° 43' 15"	-10.379	8.736	419595.382752	740983.452893
19-19	48020.381	-71393.232	15.422	183° 49' 46"	-25.614	-1.695	-81394.545795	1828666.244448
19-27	48004.993	-71394.262	14.967	183° 49' 10"	-30.322	-2.027	-97306.120811	2164816.812364
19-10	47990.059	-71395.259	18.933	273° 46' 24"	-13.688	-19.889	-954474.283451	977258.305192
							倍面積	2156.921426
							面積	1078.4607130
							地積	1078.46

画地面積(座標法)計算簿

画地番号：19-16

点名	Xn	Yn	距離	方向角	X _{n+1} -X _{n-1}	Y _{n+1} -Y _{n-1}	X _n *(Y _{n+1} -Y _{n-1})	Y _n *(X _{n+1} -X _{n-1})
19-18	48031.132	-71422.498	2.504	356° 50' 30"	2.873	-20.668	-992707.436176	-205196.836754
19-07	48033.633	-71422.636	3.018	0° 51' 15"	5.519	-0.093	-4467.127869	-394181.528084
19-56	48036.651	-71422.591	1.434	136° 51' 50"	1.971	1.026	49285.603926	-140773.926861
19-57	48035.604	-71421.610	9.262	90° 52' 20"	-1.188	10.242	491980.656168	84848.872680
19-58	48035.463	-71412.349	10.434	90° 55' 01"	-0.308	19.694	946010.408322	21995.003492
19-59	48035.296	-71401.916	4.536	180° 39' 24"	-4.703	10.381	498654.407776	335803.210948
19-60	48030.760	-71401.968	20.533	271° 02' 17"	-4.164	-20.582	-988569.102320	297317.794752
							倍面積	187.409827
							面積	93.7049135
							地積	93.70

画地面積(座標法)計算簿

画地番号：19-17

点名	X _n	Y _n	距離	方向角	X _{n+1} -X _{n-1}	Y _{n+1} -Y _{n-1}	X _n *(Y _{n+1} -Y _{n-1})	Y _n *(X _{n+1} -X _{n-1})
19-60	48030.760	-71401.968	4.536	0° 39' 24"	4.689	-9.349	-449039.575240	-334803.827952
19-59	48035.296	-71401.916	18.404	0° 56' 25"	22.938	0.354	17004.494784	-1637817.149208
19-55	48053.698	-71401.614	10.598	91° 02' 36"	18.209	10.899	523737.254502	-1300151.989326
19-21	48053.505	-71391.017	1.103	184° 37' 32"	-1.293	10.508	504946.230540	92308.584981
19-37	48052.405	-71391.106	16.038	183° 49' 05"	-17.103	-1.157	-55596.632585	1221002.085918
19-35	48036.402	-71392.174	5.808	183° 52' 47"	-21.798	-1.461	-70181.183322	1556206.608852
19-20	48030.607	-71392.567	9.402	270° 55' 57"	-5.642	-9.794	-470411.764958	402796.863014
							倍面積	458.823721
							面積	229.4118605
							地積	229.41

画地面積(座標法)計算簿

画地番号：19-18

点名	Xn	Yn	距離	方向角	X _{n+1} -X _{n-1}	Y _{n+1} -Y _{n-1}	X _n *(Y _{n+1} -Y _{n-1})	Y _n *(X _{n+1} -X _{n-1})
19-58	48035.463	-71412.349	18.425	1° 00' 50"	18.590	-10.107	-485494.424541	-1327555.567910
19-54	48053.886	-71412.023	10.410	91° 02' 05"	18.235	10.735	515858.466210	-1302198.239405
19-55	48053.698	-71401.614	18.404	180° 56' 25"	-18.590	10.107	485678.725686	1327356.004260
19-59	48035.296	-71401.916	10.434	270° 55' 01"	-18.235	-10.735	-515658.902560	1302013.938260
							倍面積	383.864795
							面積	191.9323975
							地積	191.93

画地面積(座標法)計算簿

画地番号：19-19

点名	Xn	Yn	距離	方向角	X _{n+1} -X _{n-1}	Y _{n+1} -Y _{n-1}	X _n *(Y _{n+1} -Y _{n-1})	Y _n *(X _{n+1} -X _{n-1})
19-57	48035.604	-71421.610	1.434	316° 51' 50"	1.188	-10.242	-491980.656168	-84848.872680
19-56	48036.651	-71422.591	17.398	0° 57' 30"	18.443	-0.690	-33145.289190	-1317246.845813
19-17	48054.047	-71422.300	10.278	90° 53' 51"	17.235	10.568	507835.168696	-1230963.340500
19-54	48053.886	-71412.023	18.425	181° 00' 50"	-18.584	9.951	478184.219586	1327121.035432
19-58	48035.463	-71412.349	9.262	270° 52' 20"	-18.282	-9.587	-460515.983781	1305560.564418
							倍面積	377.459143
							面積	188.7295715
							地積	188.72

画地面積(座標法)計算簿

画地番号：19-20

点名	Xn	Yn	距離	方向角	X _{n+1} -X _{n-1}	Y _{n+1} -Y _{n-1}	X _n *(Y _{n+1} -Y _{n-1})	Y _n *(X _{n+1} -X _{n-1})
19-17	48054.047	-71422.300	20.808	1° 00' 18"	20.966	-9.912	-476311.713864	-1497439.941800
19-16	48074.852	-71421.935	32.259	93° 47' 41"	18.670	32.554	1565028.732008	-1333447.526450
19-22	48072.717	-71389.746	19.253	183° 47' 06"	-21.347	30.918	1486312.264206	1523956.907862
19-21	48053.505	-71391.017	10.598	271° 02' 36"	-19.019	-11.868	-570298.997340	1357785.752323
19-55	48053.698	-71401.614	10.410	271° 02' 05"	0.381	-21.006	-1009415.980188	-27204.014934
19-54	48053.886	-71412.023	10.278	270° 53' 51"	0.349	-20.686	-994042.685796	-24922.796027
							倍面積	1271.619026
							面積	635.8095130
							地積	635.80

画地面積(座標法)計算簿

画地番号：19-21

点名	Xn	Yn	距離	方向角	X _{n+1} -X _{n-1}	Y _{n+1} -Y _{n-1}	X _n *(Y _{n+1} -Y _{n-1})	Y _n *(X _{n+1} -X _{n-1})
19-16	48074.852	-71421.935	7.687	0° 59' 29"	9.821	-32.056	-1541087.455712	-701434.823635
19-15	48082.538	-71421.802	32.654	93° 48' 18"	5.519	32.716	1573068.313208	-394176.925238
19-24	48080.371	-71389.219	7.427	183° 49' 44"	-9.578	32.087	1542754.864277	683765.939582
19-23	48072.960	-71389.715	0.244	187° 16' 12"	-7.654	-0.527	-25334.449920	546416.878610
19-22	48072.717	-71389.746	32.259	273° 47' 41"	1.892	-32.220	-1548902.941740	-135069.399432
							倍面積	498.330113
							面積	249.1650565
							地積	249.16

画地面積(座標法)計算簿

画地番号：19-22

点名	Xn	Yn	距離	方向角	X _{n+1} -X _{n-1}	Y _{n+1} -Y _{n-1}	X _n *(Y _{n+1} -Y _{n-1})	Y _n *(X _{n+1} -X _{n-1})
19-15	48082.538	-71421.802	7.556	0° 58' 42"	9.722	-32.454	-1560470.688252	-694362.759044
19-14	48090.093	-71421.673	33.019	93° 48' 48"	5.359	33.075	1590579.825975	-382748.745607
19-25	48087.897	-71388.727	7.542	183° 44' 25"	-9.722	32.454	1560644.609238	694041.203894
19-24	48080.371	-71389.219	32.654	273° 48' 18"	-5.359	-33.075	-1590258.270825	382574.824621
							倍面積	495.476136
							面積	247.7380680
							地積	247.73