



22街区 画地出来形確認図 (5071.77㎡)

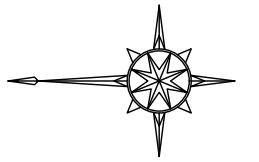

S=1:500

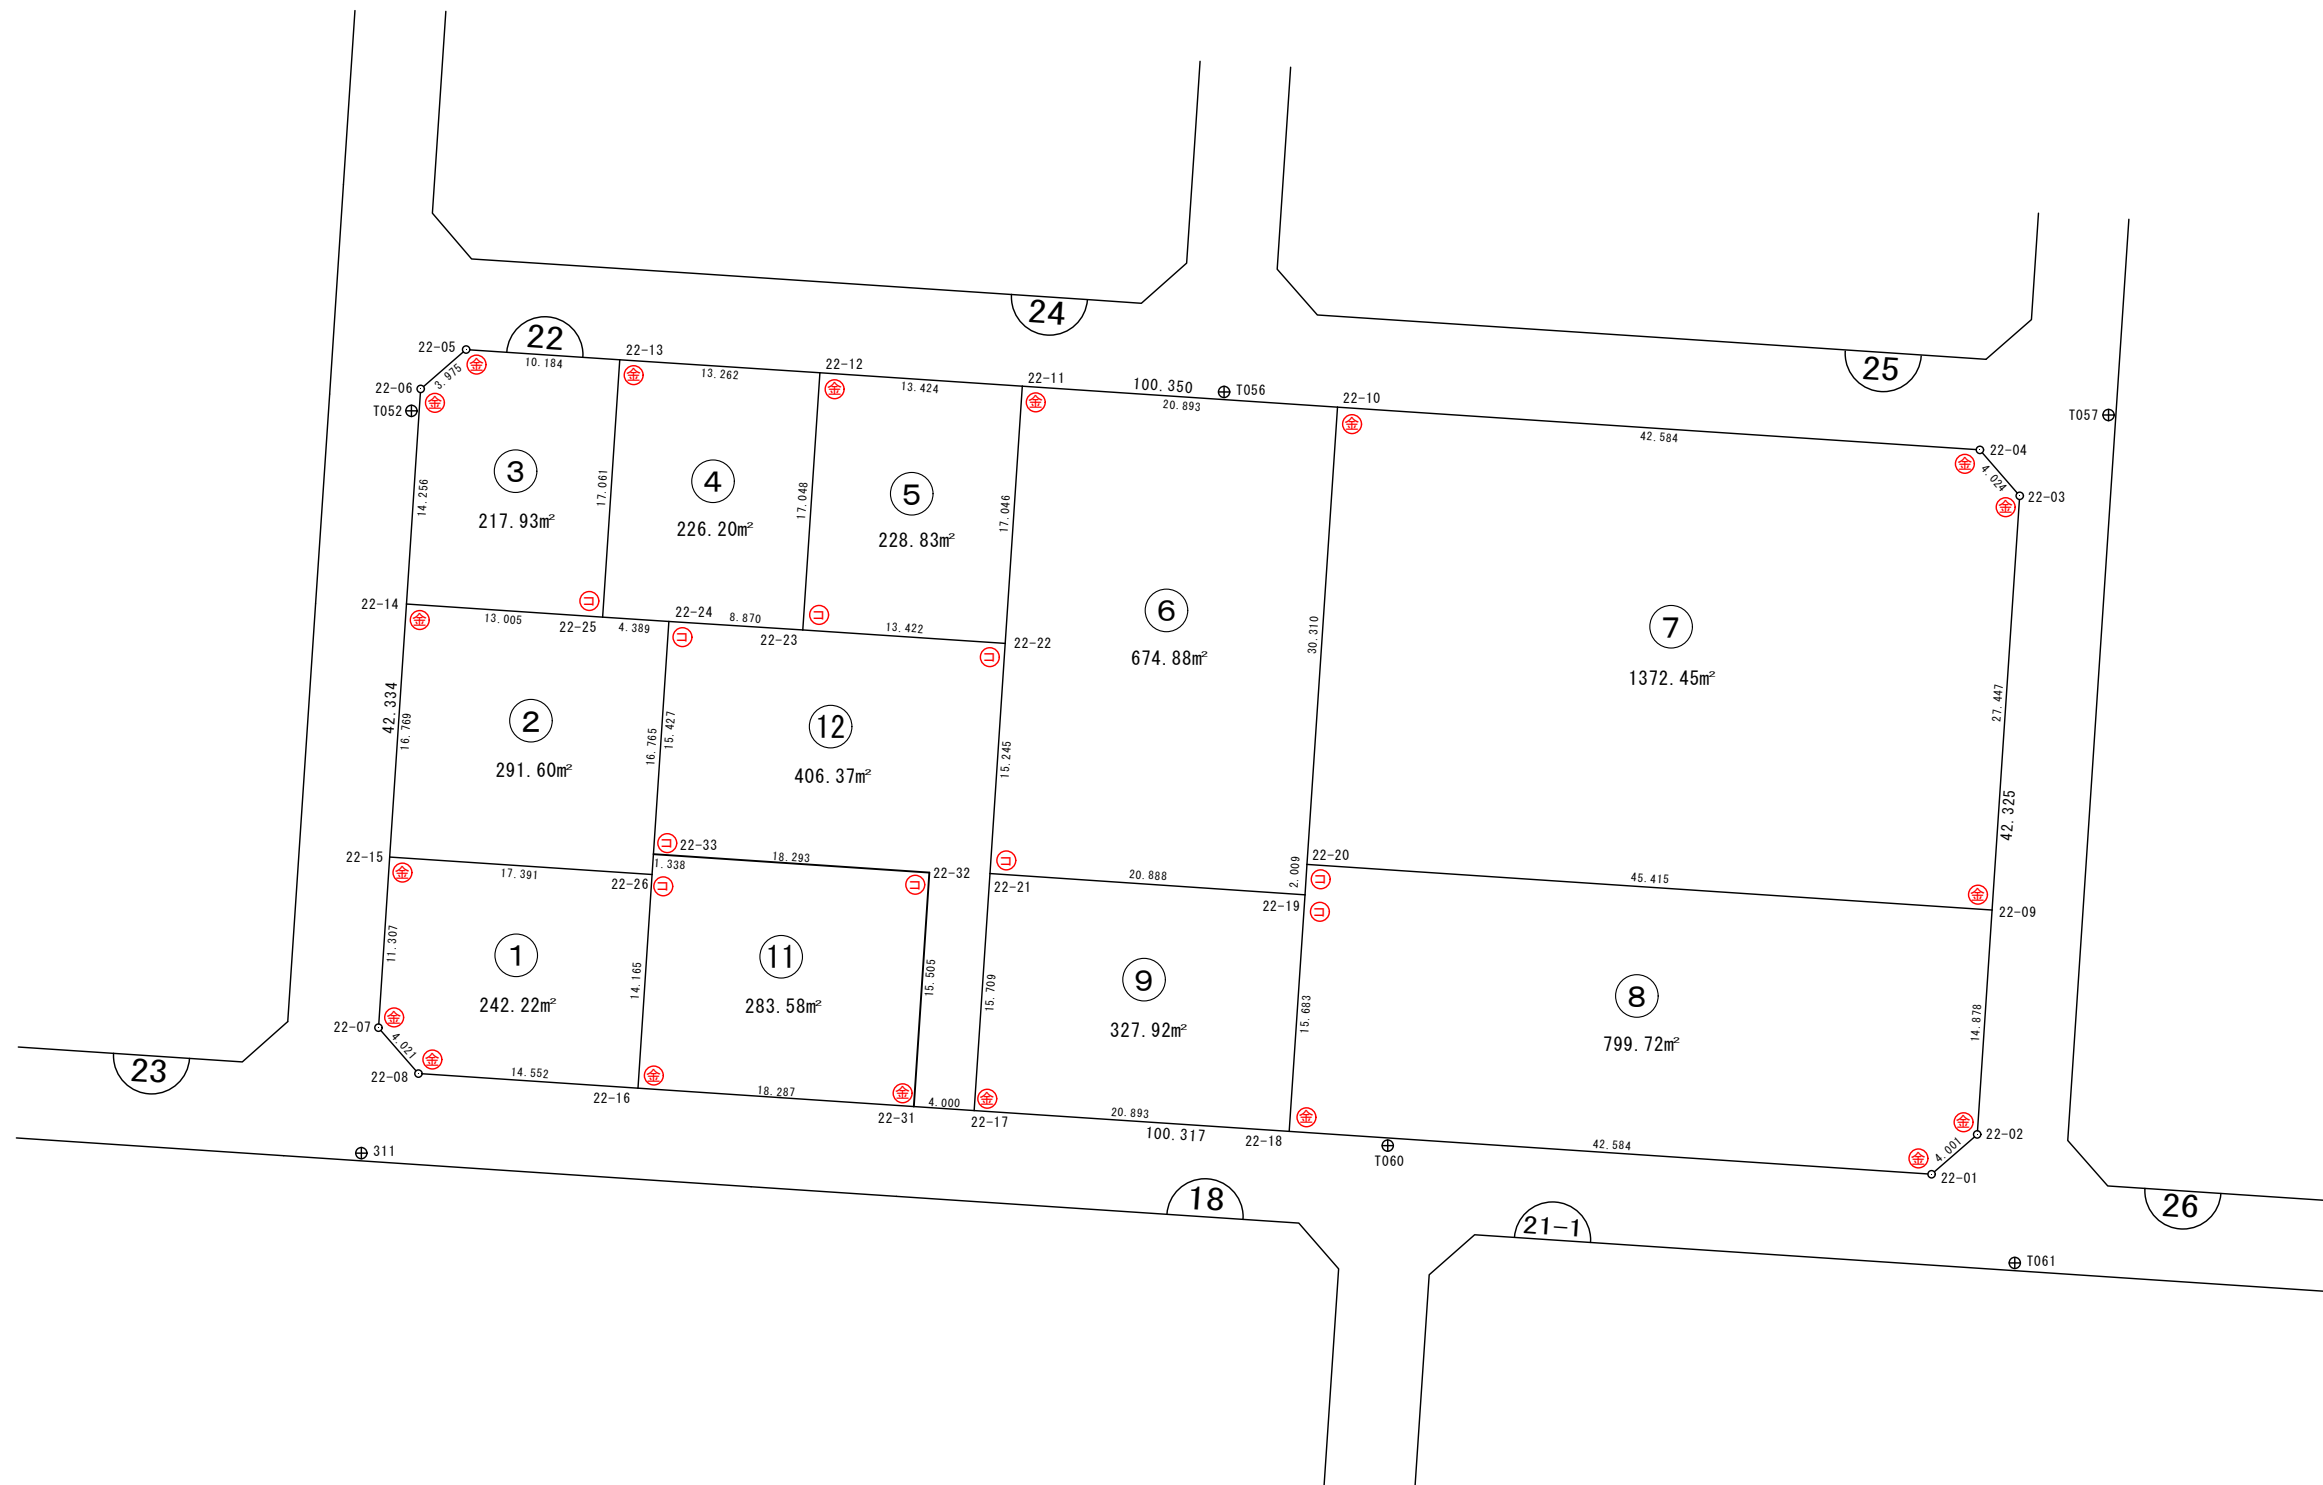

凡 例	
事 項	記 号
金属プレート	⊕
コンクリート杭	⊖
金属 鈹	⊗
合成樹脂杭	⊙
マーキング	⊚

画地面積(座標法)計算簿

画地番号：22-01

点名	Xn	Yn	距離	方向角	X _{n+1} -X _{n-1}	Y _{n+1} -Y _{n-1}	X _n *(Y _{n+1} -Y _{n-1})	Y _n *(X _{n+1} -X _{n-1})
22-16	47897.078	-71306.167	14.552	3° 48' 22"	15.459	-13.168	-630708.723104	-1102322.035653
22-08	47911.598	-71305.201	4.021	48° 57' 08"	17.161	3.999	191598.480402	-1223668.554361
22-07	47914.239	-71302.168	11.307	93° 46' 58"	1.895	14.316	685940.245524	-135117.608360
22-15	47913.493	-71290.885	17.391	183° 47' 05"	-18.100	10.135	485603.251555	1290365.018500
22-26	47896.139	-71292.033	14.165	273° 48' 03"	-16.415	-15.282	-731948.796198	1170258.721695
							倍面積	484.458179
							面積	242.2290895
							地積	242.22

画地面積(座標法)計算簿

画地番号：22-02

点名	X _n	Y _n	距離	方向角	X _{n+1} -X _{n-1}	Y _{n+1} -Y _{n-1}	X _n *(Y _{n+1} -Y _{n-1})	Y _n *(X _{n+1} -X _{n-1})
22-26	47896.139	-71292.033	17.391	3° 47' 05"	17.443	-0.188	-9004.474132	-1243546.931619
22-15	47913.493	-71290.885	16.769	93° 47' 43"	16.244	17.881	856741.168333	-1158049.135940
22-14	47912.383	-71274.152	13.005	183° 49' 20"	-14.087	15.866	760177.868678	1004038.979224
22-25	47899.406	-71275.019	4.389	183° 43' 22"	-17.357	-1.152	-55180.115712	1237120.504783
22-24	47895.026	-71275.304	15.427	273° 48' 21"	-3.356	-15.678	-750898.217628	239199.920224
22-33	47896.050	-71290.697	1.338	273° 48' 40"	1.113	-16.729	-801253.020450	-79346.545761
							倍面積	583.209089
							面積	291.6045445
							地積	291.60

画地面積(座標法)計算簿

画地番号：22-03

点名	Xn	Yn	距離	方向角	X _{n+1} -X _{n-1}	Y _{n+1} -Y _{n-1}	X _n *(Y _{n+1} -Y _{n-1})	Y _n *(X _{n+1} -X _{n-1})
22-25	47899.406	-71275.019	13.005	3° 49' 20"	14.105	-16.157	-773910.702742	-1005334.142995
22-14	47912.383	-71274.152	14.256	93° 46' 21"	12.039	15.093	723141.596619	-858069.515928
22-06	47911.445	-71259.926	3.975	139° 06' 00"	-3.943	16.829	806301.707905	280977.888218
22-05	47908.440	-71257.323	10.184	183° 47' 00"	-13.167	1.931	92511.197640	938245.171941
22-13	47898.278	-71257.995	17.061	273° 47' 27"	-9.034	-17.696	-847607.927488	643744.726830
							倍面積	435.871934
							面積	217.9359670
							地積	217.93

画地面積(座標法)計算簿

画地番号：22-04

点名	Xn	Yn	距離	方向角	X _{n+1} -X _{n-1}	Y _{n+1} -Y _{n-1}	X _n *(Y _{n+1} -Y _{n-1})	Y _n *(X _{n+1} -X _{n-1})
22-23	47886.173	-71275.867	8.870	3° 38' 20"	9.983	-16.448	-787631.773504	-711546.980261
22-24	47895.026	-71275.304	4.389	3° 43' 22"	13.233	0.848	40614.982048	-943186.097832
22-25	47899.406	-71275.019	17.061	93° 47' 27"	3.252	17.309	829090.818454	-231786.361788
22-13	47898.278	-71257.995	13.262	183° 43' 20"	-14.363	16.163	774179.867314	1023478.582185
22-12	47885.043	-71258.856	17.048	273° 48' 02"	-12.105	-17.872	-855801.488496	862588.451880
							倍面積	452.405816
							面積	226.2029080
							地積	226.20

画地面積(座標法)計算簿

画地番号：22-05

点名	Xn	Yn	距離	方向角	X _{n+1} -X _{n-1}	Y _{n+1} -Y _{n-1}	X _n *(Y _{n+1} -Y _{n-1})	Y _n *(X _{n+1} -X _{n-1})
22-22	47872.780	-71276.757	13.422	3° 48' 07"	14.525	-16.119	-771661.340820	-1035294.895425
22-23	47886.173	-71275.867	17.048	93° 48' 02"	12.263	17.901	857210.382873	-874055.957021
22-12	47885.043	-71258.856	13.424	183° 48' 35"	-14.525	16.119	771859.008117	1035034.883400
22-11	47871.648	-71259.748	17.046	273° 48' 27"	-12.263	-17.901	-856950.370848	873858.289724
							倍面積	457.679322
							面積	228.8396610
							地積	228.83

画地面積(座標法)計算簿

画地番号：22-06

点名	Xn	Yn	距離	方向角	X _{n+1} -X _{n-1}	Y _{n+1} -Y _{n-1}	X _n *(Y _{n+1} -Y _{n-1})	Y _n *(X _{n+1} -X _{n-1})
22-19	47852.951	-71293.379	20.888	3° 52' 14"	20.973	-0.595	-28472.505845	-1495236.037767
22-21	47873.792	-71291.969	15.245	93° 48' 22"	19.829	16.622	795758.170624	-1413648.453301
22-22	47872.780	-71276.757	17.046	93° 48' 27"	-2.144	32.221	1542508.844380	152817.367008
22-11	47871.648	-71259.748	20.893	183° 47' 43"	-21.980	15.626	748042.371648	1566289.261040
22-10	47850.800	-71261.131	30.310	273° 49' 10"	-18.829	-31.626	-1513329.400800	1341775.835599
22-20	47852.819	-71291.374	2.009	273° 46' 00"	2.151	-32.248	-1543157.707112	-153347.745474
							倍面積	1349.772895
							面積	674.8864475
							地積	674.88

画地面積(座標法)計算簿

画地番号：22-07

点名	Xn	Yn	距離	方向角	X _{n+1} -X _{n-1}	Y _{n+1} -Y _{n-1}	X _n *(Y _{n+1} -Y _{n-1})	Y _n *(X _{n+1} -X _{n-1})
22-09	47807.503	-71294.384	45.415	3° 48' 01"	47.146	-24.376	-1165355.693128	-3361245.028064
22-20	47852.819	-71291.374	30.310	93° 49' 10"	43.297	33.253	1591249.790207	-3086702.620078
22-10	47850.800	-71261.131	42.584	183° 48' 18"	-44.510	27.417	1311925.383600	3171832.940810
22-04	47808.309	-71263.957	4.024	229° 04' 50"	-45.127	-5.867	-280491.348903	3215928.587539
22-03	47805.673	-71266.998	27.447	273° 49' 23"	-0.806	-30.427	-1454583.212371	57441.200388
							倍面積	2744.919405
							面積	1372.4597025
							地積	1372.45

画地面積(座標法)計算簿

画地番号：22-08

点名	Xn	Yn	距離	方向角	X _{n+1} -X _{n-1}	Y _{n+1} -Y _{n-1}	X _n *(Y _{n+1} -Y _{n-1})	Y _n *(X _{n+1} -X _{n-1})
22-02	47808.482	-71309.230	4.001	318° 58' 57"	3.998	-17.472	-835309.797504	-285094.301540
22-01	47811.501	-71311.856	42.584	3° 48' 28"	45.509	0.202	9657.923202	-3245331.254704
22-18	47853.991	-71309.028	15.683	93° 48' 08"	41.450	18.477	884198.191707	-2955759.210600
22-19	47852.951	-71293.379	2.009	93° 46' 00"	-1.172	17.654	844795.996954	83555.840188
22-20	47852.819	-71291.374	45.415	183° 48' 01"	-45.448	-1.005	-48092.083095	3240050.365552
22-09	47807.503	-71294.384	14.878	273° 46' 22"	-44.337	-17.856	-853650.773568	3160979.103408
							倍面積	1599.457696
							面積	799.7288480
							地積	799.72

画地面積(座標法)計算簿

画地番号：22-09

点名	X _n	Y _n	距離	方向角	X _{n+1} -X _{n-1}	Y _{n+1} -Y _{n-1}	X _n *(Y _{n+1} -Y _{n-1})	Y _n *(X _{n+1} -X _{n-1})
22-18	47853.991	-71309.028	20.893	3° 47' 53"	21.888	-14.265	-682637.181615	-1560812.004864
22-17	47874.839	-71307.644	15.709	93° 49' 17"	19.801	17.059	816696.878501	-1411962.658844
22-21	47873.792	-71291.969	20.888	183° 52' 14"	-21.888	14.265	682919.642880	1560438.617472
22-19	47852.951	-71293.379	15.683	273° 48' 08"	-19.801	-17.059	-816323.491109	1411680.197579
							倍面積	655.848657
							面積	327.9243285
							地積	327.92

画地面積(座標法)計算簿

画地番号：22-11

点名	Xn	Yn	距離	方向角	X _{n+1} -X _{n-1}	Y _{n+1} -Y _{n-1}	X _n *(Y _{n+1} -Y _{n-1})	Y _n *(X _{n+1} -X _{n-1})
22-16	47897.078	-71306.167	14.165	93° 48' 03"	17.308	15.346	735028.558988	-1234167.138436
22-26	47896.139	-71292.033	1.338	93° 48' 40"	-1.028	15.470	740953.270330	73288.209924
22-33	47896.050	-71290.697	18.293	183° 47' 45"	-18.342	0.125	5987.006250	1307613.964374
22-32	47877.797	-71291.908	15.505	273° 49' 25"	-17.219	-16.682	-798697.409554	1227575.363852
22-31	47878.831	-71307.379	18.287	3° 48' 00"	19.281	-14.259	-682704.251229	-1374877.574499
							倍面積	567.174785
							面積	283.5873925
							地積	283.58

画地面積(座標法)計算簿

画地番号：22-12

点名	X _n	Y _n	距離	方向角	X _{n+1} -X _{n-1}	Y _{n+1} -Y _{n-1}	X _n *(Y _{n+1} -Y _{n-1})	Y _n *(X _{n+1} -X _{n-1})
22-31	47878.831	-71307.379	15.505	93° 49' 25"	2.958	15.736	753421.284616	-210927.227082
22-32	47877.797	-71291.908	18.293	3° 47' 45"	17.219	16.682	798697.409554	-1227575.363852
22-33	47896.050	-71290.697	15.427	93° 48' 21"	17.229	16.604	795266.014200	-1228267.418613
22-24	47895.026	-71275.304	8.870	183° 38' 20"	-9.877	14.830	710283.235580	703986.177608
22-23	47886.173	-71275.867	13.422	183° 48' 07"	-22.246	-1.453	-69578.609369	1585602.937282
22-22	47872.780	-71276.757	15.245	273° 48' 22"	-12.381	-16.102	-770847.503560	882477.528417
22-21	47873.792	-71291.969	15.709	273° 49' 17"	2.059	-30.887	-1478677.813504	-146790.164171
22-17	47874.839	-71307.644	4.000	3° 47' 52"	5.039	-15.410	-737751.268990	-359319.218116
							倍面積	812.748527
							面積	406.3742635
							地積	406.37