



23街区 画地出来形確認図 (8276.22m²)

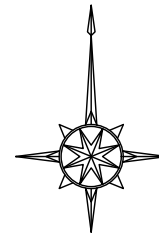

S=1:500

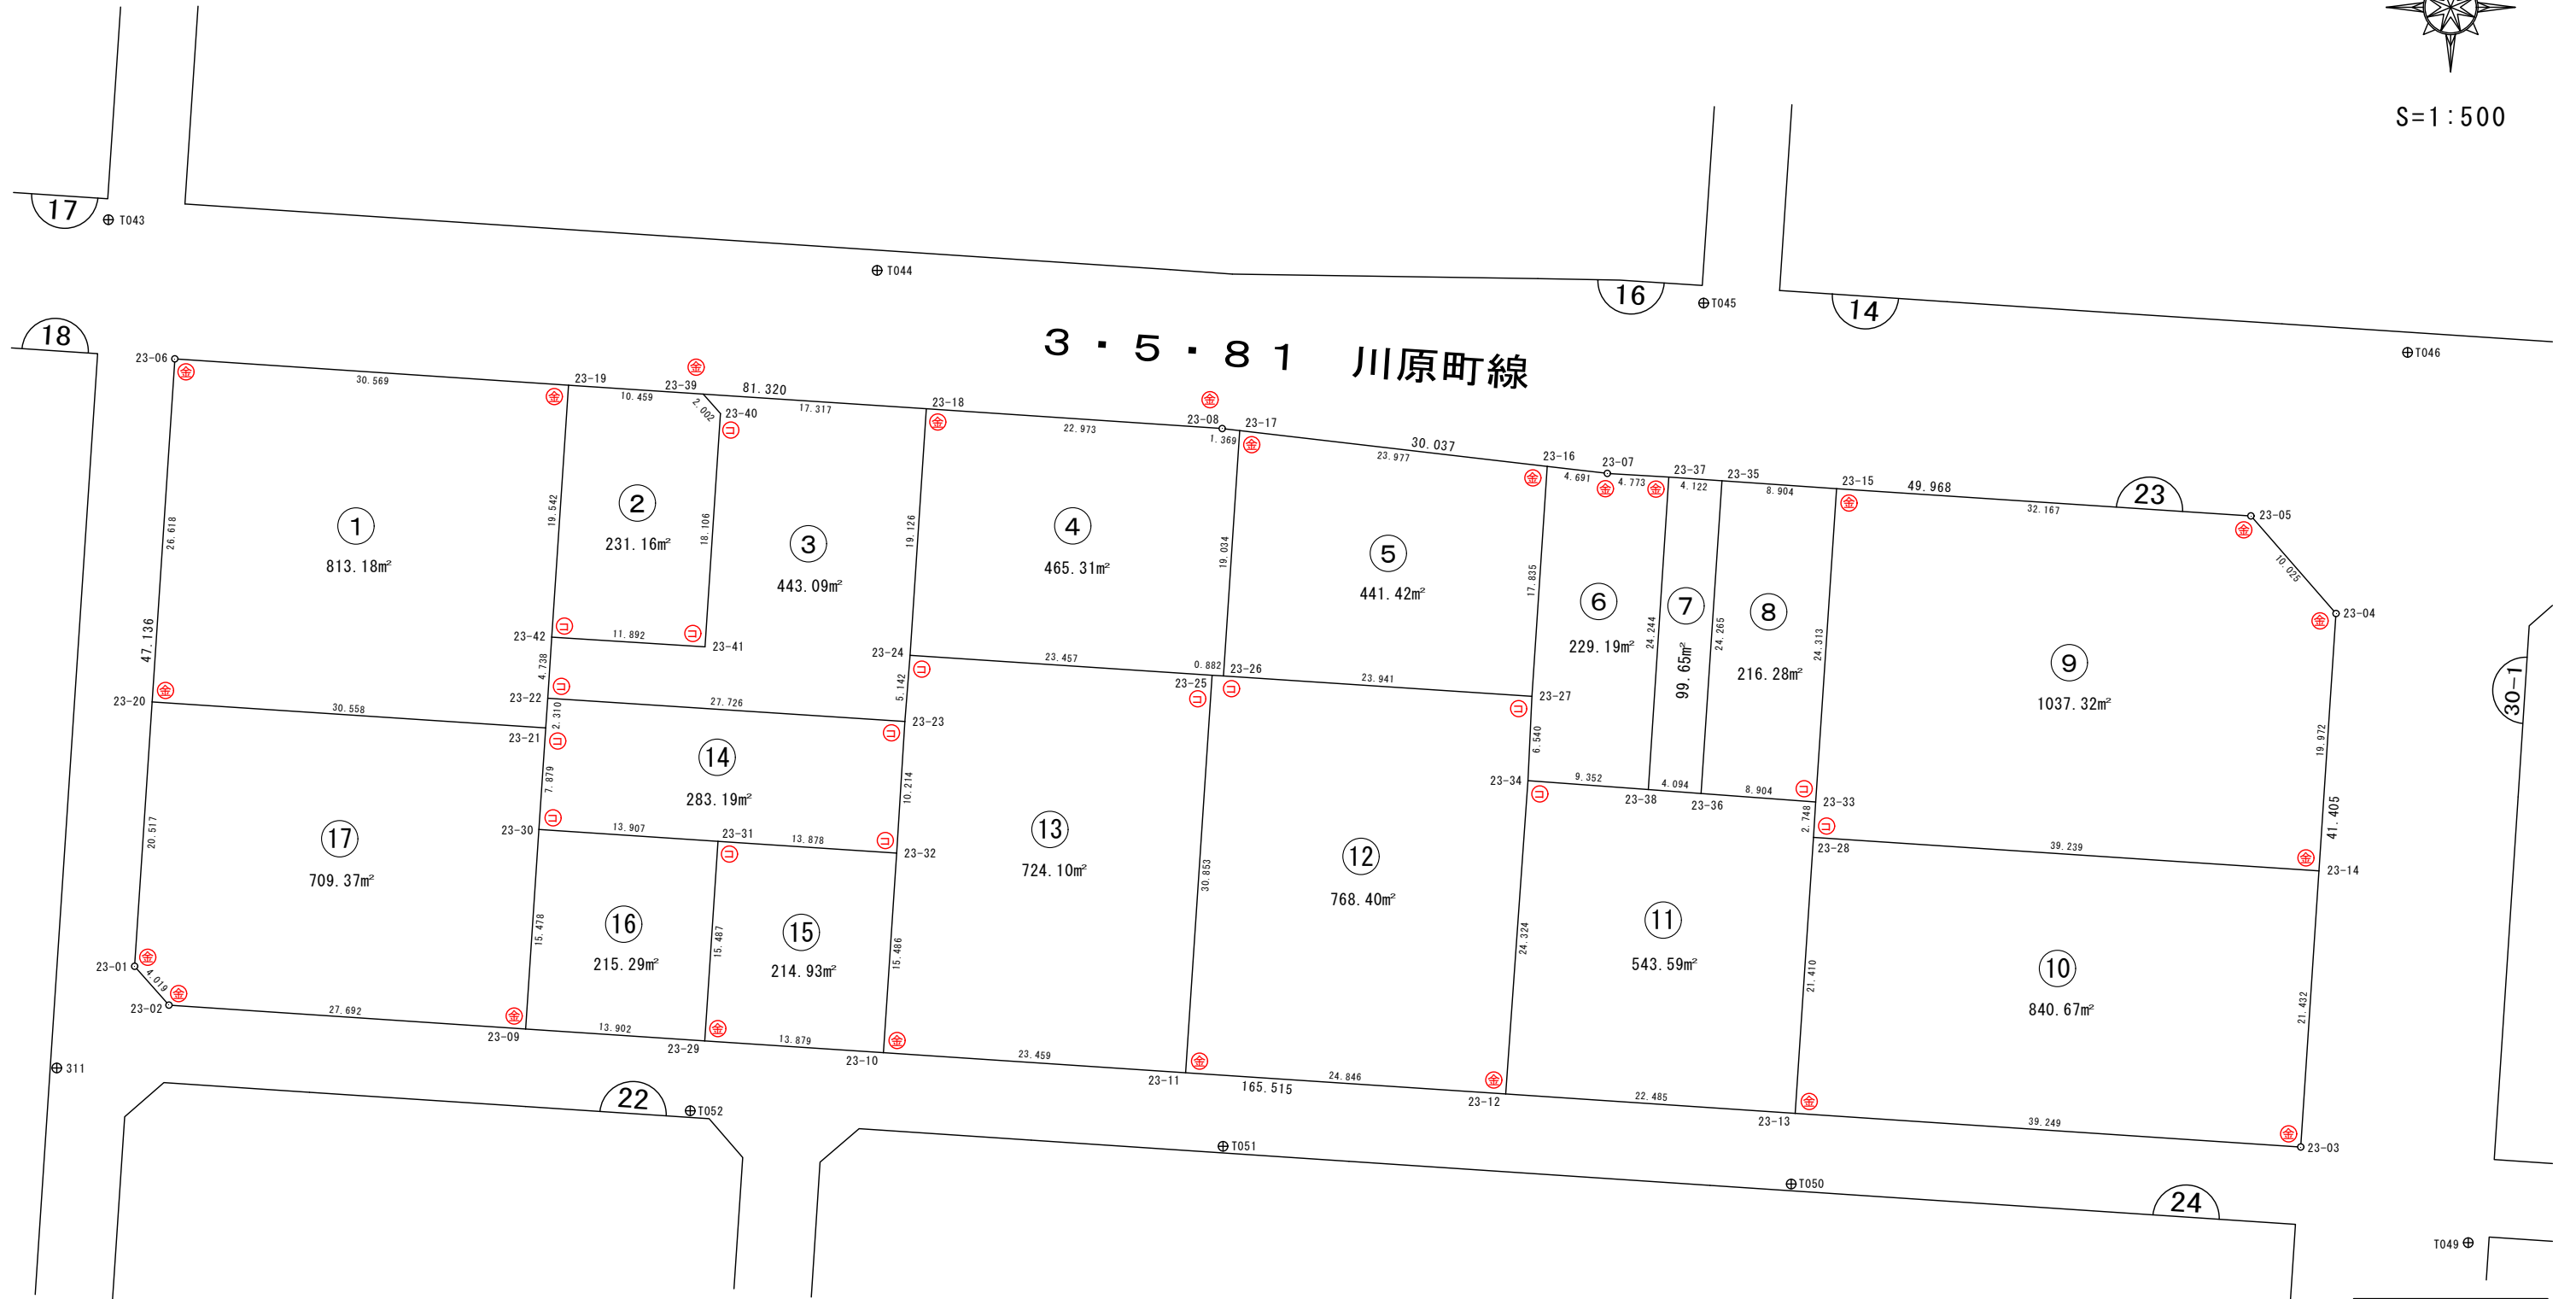

凡 例	
事 項	記 号
金属プレート	⊕
コンクリート杭	⊖
金属 鈹	⊗
合成樹脂杭	⊙
マーキング	⊚

画地面積(座標法)計算簿

画地番号：23-01

点名	Xn	Yn	距離	方向角	X _{n+1} -X _{n-1}	Y _{n+1} -Y _{n-1}	X _n *(Y _{n+1} -Y _{n-1})	Y _n *(X _{n+1} -X _{n-1})
23-20	47943.719	-71303.074	26.618	3° 47' 44"	28.578	-28.730	-1377423.046870	-2037699.248772
23-06	47970.279	-71301.312	30.569	93° 50' 15"	24.514	32.263	1547665.111377	-1747880.362368
23-19	47968.233	-71270.811	19.542	183° 49' 02"	-21.545	29.200	1400672.403600	1535529.622995
23-42	47948.734	-71272.112	4.738	183° 43' 38"	-24.227	-1.609	-77149.513006	1726709.457424
23-22	47944.006	-71272.420	2.310	184° 01' 13"	-7.033	-0.470	-22533.682820	501258.929860
23-21	47941.701	-71272.582	30.558	273° 47' 11"	-0.287	-30.654	-1469604.902454	20455.231034
							倍面積	1626.369827
							面積	813.1849135
							地積	813.18

画地面積(座標法)計算簿

画地番号：23-02

点名	Xn	Yn	距離	方向角	X _{n+1} -X _{n-1}	Y _{n+1} -Y _{n-1}	X _n *(Y _{n+1} -Y _{n-1})	Y _n *(X _{n+1} -X _{n-1})
23-42	47948.734	-71272.112	19.542	3° 49' 02"	20.249	-10.568	-506722.220912	-1443188.995888
23-19	47968.233	-71270.811	10.459	93° 45' 18"	18.814	11.738	563051.118954	-1340889.038154
23-39	47967.548	-71260.374	2.002	138° 22' 51"	-2.182	11.767	564434.137316	155490.136068
23-40	47966.051	-71259.044	18.106	183° 47' 49"	-19.564	0.131	6283.552681	1394111.936816
23-41	47947.984	-71260.243	11.892	273° 36' 57"	-17.317	-13.068	-626584.254912	1234013.628031
							倍面積	462.333127
							面積	231.1665635
							地積	231.16

画地面積(座標法)計算簿

画地番号：23-03

点名	Xn	Yn	距離	方向角	X _{n+1} -X _{n-1}	Y _{n+1} -Y _{n-1}	X _n *(Y _{n+1} -Y _{n-1})	Y _n *(X _{n+1} -X _{n-1})
23-22	47944.006	-71272.420	4.738	3° 43' 38"	6.532	-27.360	-1311748.004160	-465551.447440
23-42	47948.734	-71272.112	11.892	93° 36' 57"	3.978	12.177	583871.733918	-283520.461536
23-41	47947.984	-71260.243	18.106	3° 47' 49"	17.317	13.068	626584.254912	-1234013.628031
23-40	47966.051	-71259.044	2.002	318° 22' 51"	19.564	-0.131	-6283.552681	-1394111.936816
23-39	47967.548	-71260.374	17.317	93° 45' 17"	0.363	15.950	765082.390600	-25867.515762
23-18	47966.414	-71243.094	19.126	183° 47' 10"	-20.219	16.017	768278.053038	1440464.117586
23-24	47947.329	-71244.357	5.142	184° 24' 20"	-24.212	-1.658	-79496.671482	1724968.371684
23-23	47942.202	-71244.752	27.726	273° 43' 50"	-3.323	-28.063	-1345402.014726	236746.310896
							倍面積	886.189419
							面積	443.0947095
							地積	443.09

画地面積(座標法)計算簿

画地番号：23-04

点名	X _n	Y _n	距離	方向角	X _{n+1} -X _{n-1}	Y _{n+1} -Y _{n-1}	X _n *(Y _{n+1} -Y _{n-1})	Y _n *(X _{n+1} -X _{n-1})
23-24	47947.329	-71244.357	19.126	3° 47' 10"	20.631	-22.143	-1061697.706047	-1469842.329267
23-18	47966.414	-71243.094	22.973	93° 48' 58"	17.556	24.186	1160115.689004	-1250743.758264
23-08	47964.885	-71220.171	1.369	96° 47' 35"	-1.691	24.283	1164731.302455	120433.309161
23-17	47964.723	-71218.811	19.034	183° 47' 33"	-19.155	0.101	4844.437023	1364196.324705
23-26	47945.730	-71220.070	0.882	273° 26' 34"	-18.940	-2.140	-102603.862200	1348908.125800
23-25	47945.783	-71220.951	23.457	273° 46' 44"	1.599	-24.287	-1164459.231721	-113882.300649
							倍面積	930.628514
							面積	465.3142570
							地積	465.31

画地面積(座標法)計算簿

画地番号：23-05

点名	X _n	Y _n	距離	方向角	X _{n+1} -X _{n-1}	Y _{n+1} -Y _{n-1}	X _n *(Y _{n+1} -Y _{n-1})	Y _n *(X _{n+1} -X _{n-1})
23-26	47945.730	-71220.070	19.034	3° 47' 33"	20.570	-22.631	-1085059.815630	-1464996.839900
23-17	47964.723	-71218.811	23.977	96° 38' 37"	16.219	25.075	1202715.429225	-1155097.895609
23-16	47961.949	-71194.995	17.835	183° 48' 35"	-20.570	22.631	1085426.867819	1464481.047150
23-27	47944.153	-71196.180	23.941	273° 46' 36"	-16.219	-25.075	-1202199.636475	1154730.843420
							倍面積	882.844939
							面積	441.4224695
							地積	441.42

画地面積(座標法)計算簿

画地番号：23-06

点名	Xn	Yn	距離	方向角	X _{n+1} -X _{n-1}	Y _{n+1} -Y _{n-1}	X _n *(Y _{n+1} -Y _{n-1})	Y _n *(X _{n+1} -X _{n-1})
23-38	47936.929	-71187.157	24.244	3° 45' 11"	23.502	10.914	523183.643106	-1673040.563814
23-37	47961.122	-71185.570	4.773	273° 27' 32"	24.481	-3.178	-152420.445716	-1742693.939170
23-07	47961.410	-71190.335	4.691	276° 35' 52"	0.827	-9.425	-452036.289250	-58874.407045
23-16	47961.949	-71194.995	17.835	183° 48' 35"	-17.257	-5.845	-280337.591905	1228612.028715
23-27	47944.153	-71196.180	6.540	182° 39' 51"	-24.329	-1.489	-71388.843817	1732131.863220
23-34	47937.620	-71196.484	9.352	94° 14' 13"	-7.224	9.023	432541.145260	514323.400416
							倍面積	-458.382322
							面積	229.1911610
							地積	229.19

画地面積(座標法)計算簿

画地番号：23-07

点名	Xn	Yn	距離	方向角	X _{n+1} -X _{n-1}	Y _{n+1} -Y _{n-1}	X _n *(Y _{n+1} -Y _{n-1})	Y _n *(X _{n+1} -X _{n-1})
23-37	47961.122	-71185.570	24.244	183° 45' 11"	-23.910	-5.700	-273378.395400	1702046.978700
23-38	47936.929	-71187.157	4.094	94° 13' 49"	-24.495	2.496	119650.574784	1743729.410715
23-36	47936.627	-71183.074	24.265	3° 49' 15"	23.910	5.700	273238.773900	-1701987.299340
23-35	47960.839	-71181.457	4.122	273° 56' 10"	24.495	-2.496	-119710.254144	-1743589.789215
倍面積								-199.300860
面積								99.6504300
地積								99.65

画地面積(座標法)計算簿

画地番号：23-08

点名	Xn	Yn	距離	方向角	X _{n+1} -X _{n-1}	Y _{n+1} -Y _{n-1}	X _n *(Y _{n+1} -Y _{n-1})	Y _n *(X _{n+1} -X _{n-1})	
23-35	47960.839	-71181.457	24.265	183° 49' 15"	-23.602	-10.501	-503636.770339	1680024.748114	
23-36	47936.627	-71183.074	8.904	94° 13' 53"	-24.869	7.263	348163.721901	1770251.867306	
23-33	47935.970	-71174.194	24.313	3° 49' 22"	23.602	10.501	503375.620970	-1679853.326788	
23-15	47960.229	-71172.573	8.904	273° 55' 41"	24.869	-7.263	-348335.143227	-1769990.717937	
								倍面積	-432.570695
								面積	216.2853475
								地積	216.28

画地面積(座標法)計算簿

画地番号：23-09

点名	Xn	Yn	距離	方向角	X _{n+1} -X _{n-1}	Y _{n+1} -Y _{n-1}	X _n *(Y _{n+1} -Y _{n-1})	Y _n *(X _{n+1} -X _{n-1})
23-28	47933.227	-71174.362	2.748	3° 30' 17"	5.334	-38.986	-1868724.787822	-379644.046908
23-33	47935.970	-71174.194	24.313	3° 49' 22"	27.002	1.789	85757.450330	-1921845.586388
23-15	47960.229	-71172.573	32.167	93° 45' 40"	22.149	33.719	1617170.961651	-1576401.319377
23-05	47958.119	-71140.475	10.025	138° 53' 25"	-9.664	38.690	1855499.624110	687501.550400
23-04	47950.565	-71133.883	19.972	183° 48' 14"	-27.483	5.267	252555.625855	1954972.506489
23-14	47930.636	-71135.208	39.239	273° 47' 10"	-17.338	-40.479	-1940184.214644	1233342.236304
							倍面積	2074.659480
							面積	1037.3297400
							地積	1037.32

画地面積(座標法)計算簿

画地番号：23-10

点名	X _n	Y _n	距離	方向角	X _{n+1} -X _{n-1}	Y _{n+1} -Y _{n-1}	X _n *(Y _{n+1} -Y _{n-1})	Y _n *(X _{n+1} -X _{n-1})
23-13	47911.863	-71175.778	21.410	3° 47' 31"	23.977	-37.746	-1808481.180798	-1706581.629106
23-28	47933.227	-71174.362	39.239	93° 47' 10"	18.773	40.570	1944651.019390	-1336156.297826
23-14	47930.636	-71135.208	21.432	183° 46' 00"	-23.977	37.746	1809189.786456	1705608.882216
23-03	47909.250	-71136.616	39.249	273° 49' 02"	-18.773	-40.570	-1943678.272500	1335447.692168
							倍面積	1681.352548
							面積	840.6762740
							地積	840.67

画地面積(座標法)計算簿

画地番号：23-11

点名	Xn	Yn	距離	方向角	X _{n+1} -X _{n-1}	Y _{n+1} -Y _{n-1}	X _n *(Y _{n+1} -Y _{n-1})	Y _n *(X _{n+1} -X _{n-1})
23-12	47913.357	-71198.214	24.324	4° 04' 42"	25.757	-20.706	-992093.970042	-1833852.397998
23-34	47937.620	-71196.484	9.352	94° 14' 13"	23.572	11.057	530046.264340	-1678243.520848
23-38	47936.929	-71187.157	4.094	94° 13' 49"	-0.993	13.410	642834.217890	70688.846901
23-36	47936.627	-71183.074	8.904	94° 13' 53"	-0.959	12.963	621402.495801	68264.567966
23-33	47935.970	-71174.194	2.748	183° 30' 17"	-3.400	8.712	417618.170640	241992.259600
23-28	47933.227	-71174.362	21.410	183° 47' 31"	-24.107	-1.584	-75926.231568	1715800.344734
23-13	47911.863	-71175.778	22.485	273° 48' 35"	-19.870	-23.852	-1142793.756276	1414262.708860
							倍面積	1087.190785
							面積	543.5953925
							地積	543.59

画地面積(座標法)計算簿

画地番号：23-12

点名	Xn	Yn	距離	方向角	X _{n+1} -X _{n-1}	Y _{n+1} -Y _{n-1}	X _n *(Y _{n+1} -Y _{n-1})	Y _n *(X _{n+1} -X _{n-1})
23-11	47914.998	-71223.006	30.853	3° 49' 08"	32.426	-22.737	-1089443.309526	-2309477.192556
23-25	47945.783	-71220.951	0.882	93° 26' 34"	30.732	2.936	140768.818888	-2188762.266132
23-26	47945.730	-71220.070	23.941	93° 46' 36"	-1.630	24.771	1187663.677830	116088.714100
23-27	47944.153	-71196.180	6.540	182° 39' 51"	-8.110	23.586	1130810.792658	577401.019800
23-34	47937.620	-71196.484	24.324	184° 04' 42"	-30.796	-2.034	-97505.119080	2192566.921264
23-12	47913.357	-71198.214	24.846	273° 47' 13"	-22.622	-26.522	-1270758.054354	1610645.997108
							倍面積	1536.806416
							面積	768.4032080
							地積	768.40

画地面積(座標法)計算簿

画地番号：23-13

点名	Xn	Yn	距離	方向角	X _{n+1} -X _{n-1}	Y _{n+1} -Y _{n-1}	X _n *(Y _{n+1} -Y _{n-1})	Y _n *(X _{n+1} -X _{n-1})
23-10	47916.555	-71246.414	15.486	3° 48' 22"	17.009	-22.380	-1072372.500900	-1211830.255726
23-32	47932.007	-71245.386	10.214	3° 33' 31"	25.647	1.662	79662.995634	-1827230.414742
23-23	47942.202	-71244.752	5.142	4° 24' 20"	15.322	1.029	49332.525858	-1091612.090144
23-24	47947.329	-71244.357	23.457	93° 46' 44"	3.581	23.801	1141194.377529	-255126.042417
23-25	47945.783	-71220.951	30.853	183° 49' 08"	-32.331	21.351	1023690.412833	2302644.566781
23-11	47914.998	-71223.006	23.459	273° 48' 20"	-29.228	-25.463	-1220059.594074	2081706.019368
							倍面積	1448.216880
							面積	724.1084400
							地積	724.10

画地面積(座標法)計算簿

画地番号：23-14

点名	Xn	Yn	距離	方向角	X _{n+1} -X _{n-1}	Y _{n+1} -Y _{n-1}	X _n *(Y _{n+1} -Y _{n-1})	Y _n *(X _{n+1} -X _{n-1})
23-30	47933.839	-71273.111	7.879	3° 50' 58"	8.778	-13.348	-639820.882972	-625635.368358
23-21	47941.701	-71272.582	2.310	4° 01' 13"	10.167	0.691	33127.715391	-724628.341194
23-22	47944.006	-71272.420	27.726	93° 43' 50"	0.501	27.830	1334281.686980	-35707.482420
23-23	47942.202	-71244.752	10.214	183° 33' 31"	-11.999	27.034	1296069.488868	854865.779248
23-32	47932.007	-71245.386	13.878	273° 47' 04"	-9.279	-14.482	-694151.325374	661085.936694
23-31	47932.923	-71259.234	13.907	273° 46' 36"	1.832	-27.725	-1328940.290175	-130546.916688
							倍面積	566.392718
							面積	283.1963590
							地積	283.19

画地面積(座標法)計算簿

画地番号：23-15

点名	Xn	Yn	距離	方向角	X _{n+1} -X _{n-1}	Y _{n+1} -Y _{n-1}	X _n *(Y _{n+1} -Y _{n-1})	Y _n *(X _{n+1} -X _{n-1})
23-29	47917.470	-71260.263	15.487	3° 48' 35"	16.368	-12.820	-614301.965400	-1166387.984784
23-31	47932.923	-71259.234	13.878	93° 47' 04"	14.537	14.877	713098.095471	-1035895.484658
23-32	47932.007	-71245.386	15.486	183° 48' 22"	-16.368	12.820	614488.329740	1166144.478048
23-10	47916.555	-71246.414	13.879	273° 46' 48"	-14.537	-14.877	-712854.588735	1035709.120318
							倍面積	429.871076
							面積	214.9355380
							地積	214.93

画地面積(座標法)計算簿

画地番号：23-16

点名	Xn	Yn	距離	方向角	X _{n+1} -X _{n-1}	Y _{n+1} -Y _{n-1}	X _n *(Y _{n+1} -Y _{n-1})	Y _n *(X _{n+1} -X _{n-1})
23-09	47918.394	-71274.135	15.478	3° 47' 35"	16.369	-12.848	-615655.526112	-1166686.315815
23-30	47933.839	-71273.111	13.907	93° 46' 36"	14.529	14.901	714262.134939	-1035527.029719
23-31	47932.923	-71259.234	15.487	183° 48' 35"	-16.369	12.848	615842.194704	1166442.401346
23-29	47917.470	-71260.263	13.902	273° 48' 39"	-14.529	-14.901	-714018.220470	1035340.361127
							倍面積	430.583061
							面積	215.2915305
							地積	215.29

画地面積(座標法)計算簿

画地番号：23-17

点名	Xn	Yn	距離	方向角	X _{n+1} -X _{n-1}	Y _{n+1} -Y _{n-1}	X _n *(Y _{n+1} -Y _{n-1})	Y _n *(X _{n+1} -X _{n-1})
23-02	47920.237	-71301.766	4.019	318° 28' 10"	4.852	-30.296	-1451791.500152	-345956.168632
23-01	47923.246	-71304.431	20.517	3° 47' 32"	23.482	-1.308	-62683.605768	-1674370.648742
23-20	47943.719	-71303.074	30.558	93° 47' 11"	18.455	31.849	1526959.506431	-1315898.230670
23-21	47941.701	-71272.582	7.879	183° 50' 58"	-9.880	29.963	1436477.187063	704173.110160
23-30	47933.839	-71273.111	15.478	183° 47' 35"	-23.307	-1.553	-74441.251967	1661162.398077
23-09	47918.394	-71274.135	27.692	273° 48' 58"	-13.602	-28.655	-1373101.580070	969470.784270
							倍面積	1418.755537
							面積	709.3777685
							地積	709.37