



24街区 画地出来形確認図 (5708.61m²)

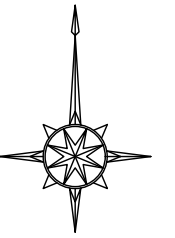

S=1:500

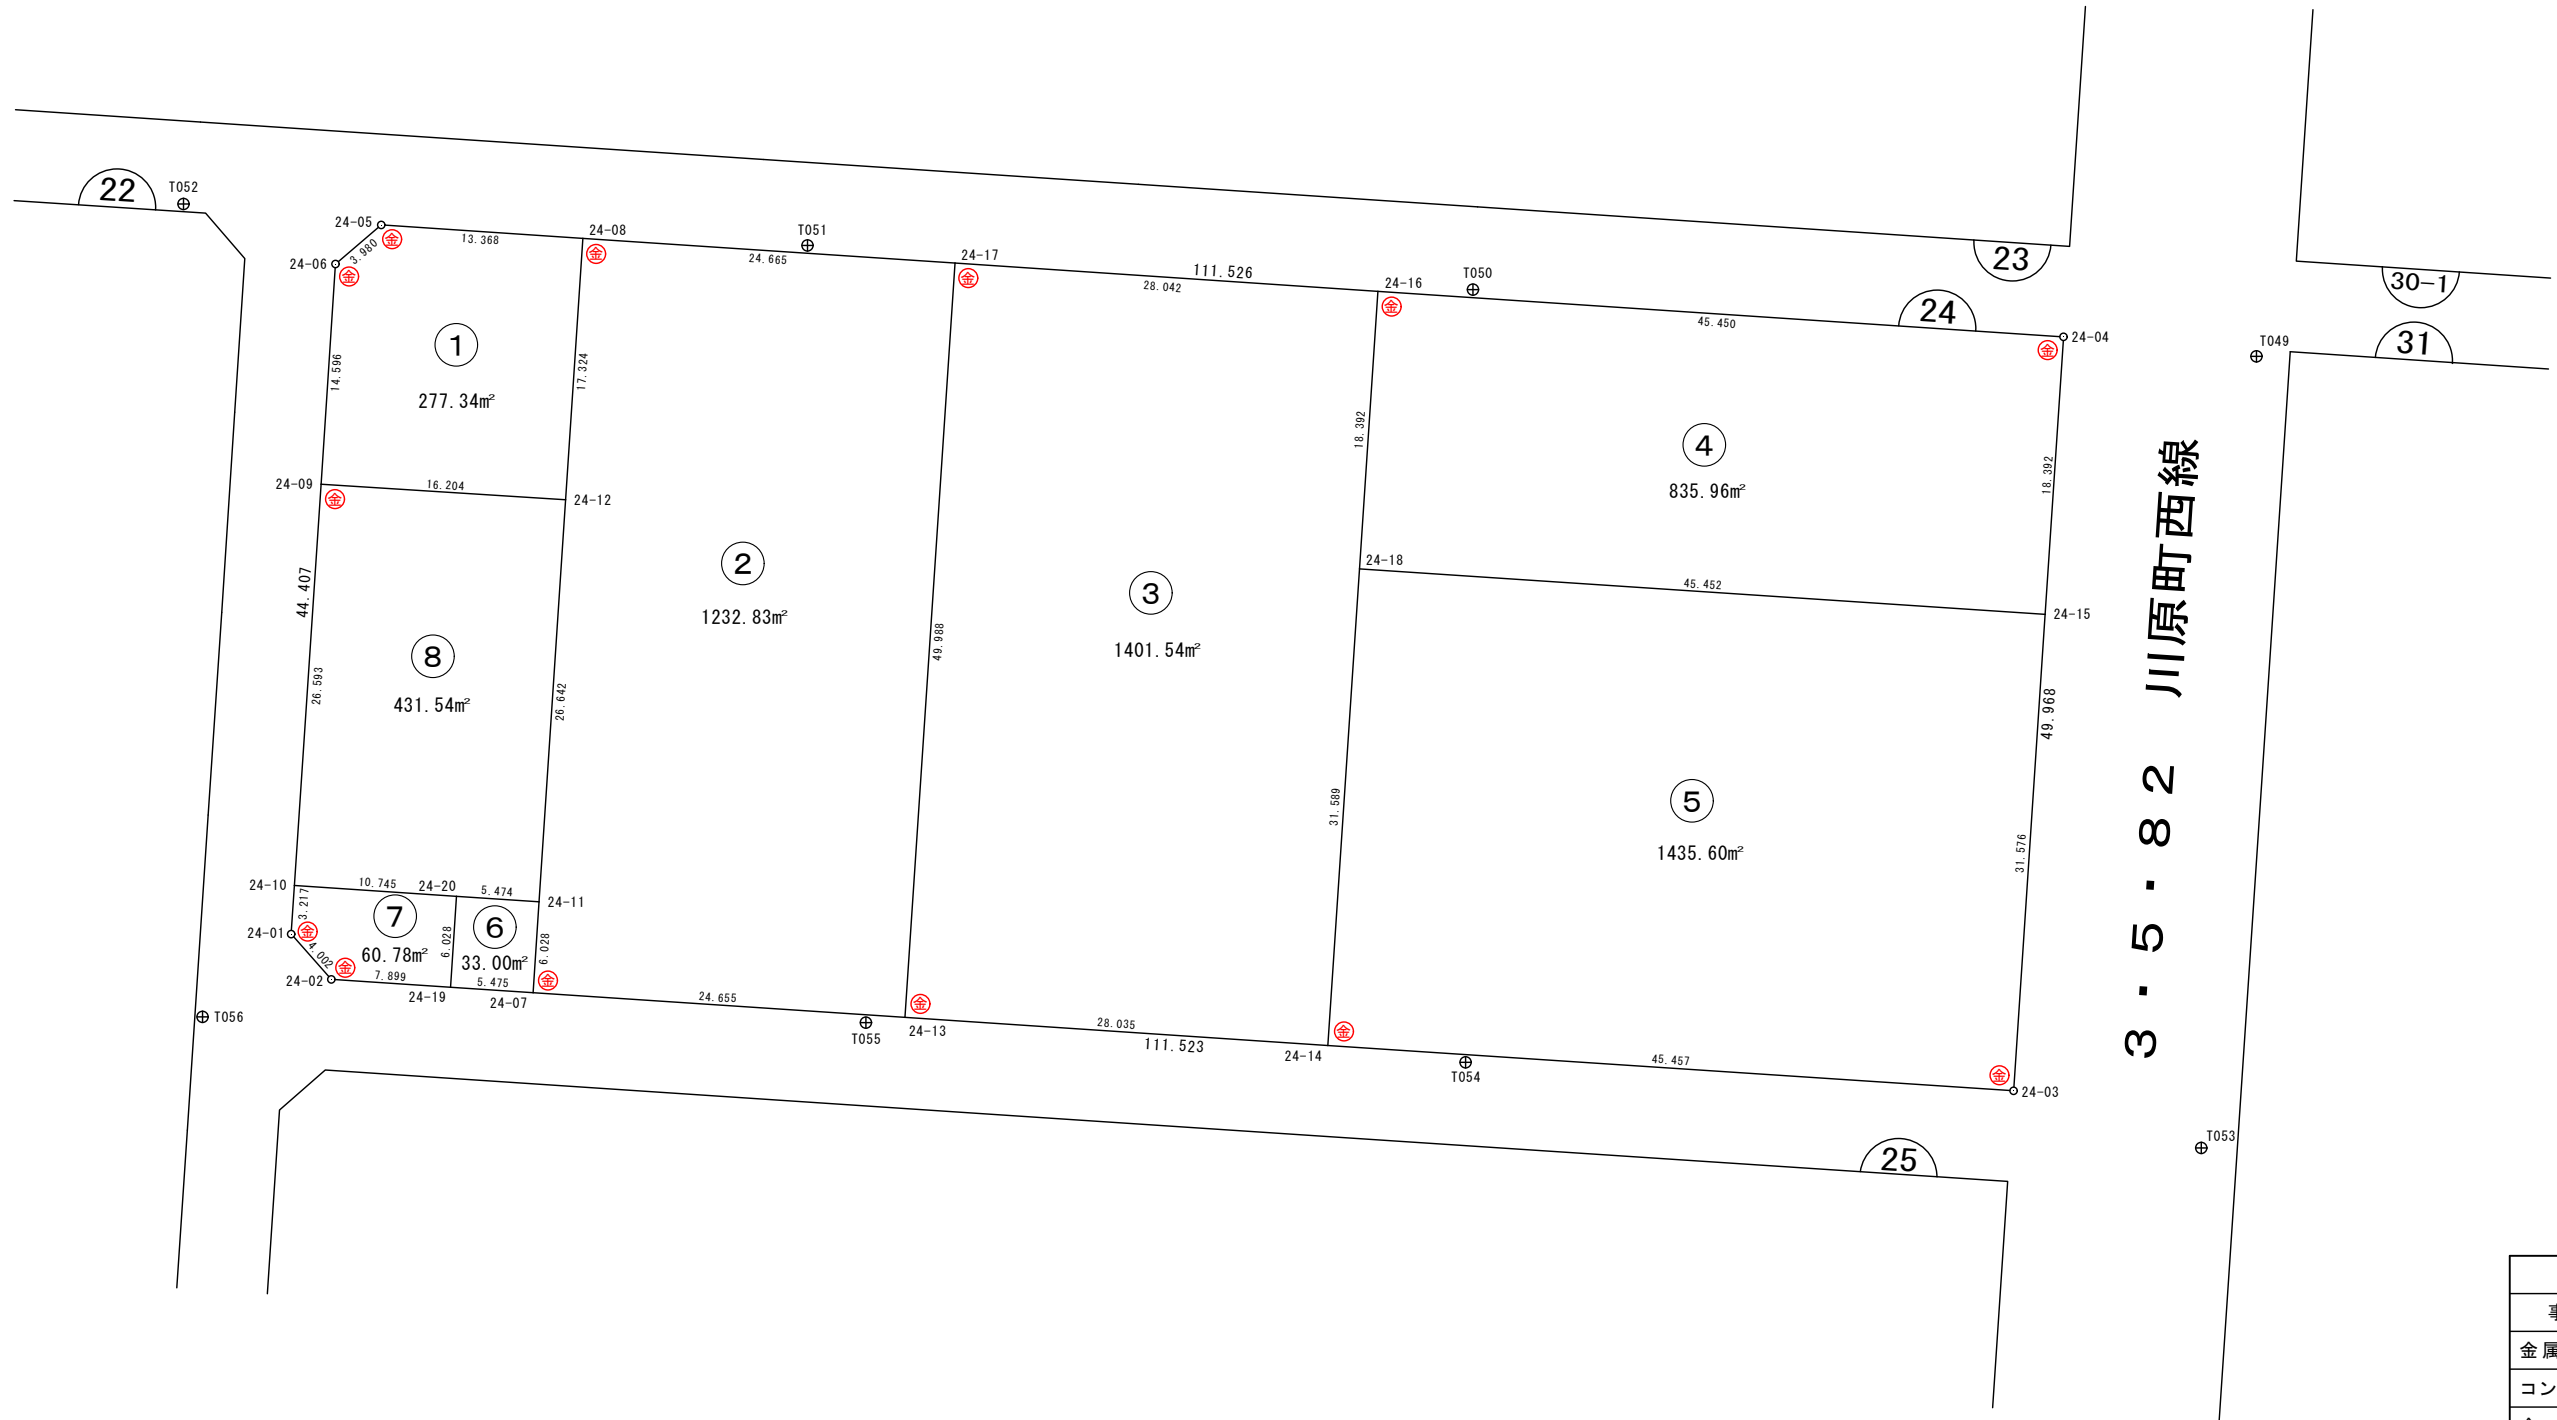

凡 例	
事 項	記 号
金属プレート	⊕
コンクリート杭	⊖
金属釘	⊙
合成樹脂杭	⊗
マーキング	⊚

画地面積(座標法)計算簿

画地番号：24-01

点名	Xn	Yn	距離	方向角	X _{n+1} -X _{n-1}	Y _{n+1} -Y _{n-1}	X _n *(Y _{n+1} -Y _{n-1})	Y _n *(X _{n+1} -X _{n-1})
24-09	47893.518	-71252.277	16.204	93° 37' 49"	-15.592	15.225	729178.811550	1110965.502984
24-12	47892.492	-71236.105	17.324	3° 46' 46"	16.261	17.314	829210.606488	-1158370.303405
24-08	47909.779	-71234.963	13.368	273° 48' 47"	18.176	-12.197	-584355.574463	-1294766.687488
24-05	47910.668	-71248.302	3.980	229° 31' 25"	-1.695	-16.367	-784153.903156	120765.871890
24-06	47908.084	-71251.330	14.596	183° 43' 11"	-17.150	-3.975	-190434.633900	1221960.309500
							倍面積	-554.693481
							面積	277.3467405
							地積	277.34

画地面積(座標法)計算簿

画地番号：24-02

点名	Xn	Yn	距離	方向角	X _{n+1} -X _{n-1}	Y _{n+1} -Y _{n-1}	X _n *(Y _{n+1} -Y _{n-1})	Y _n *(X _{n+1} -X _{n-1})
24-07	47859.892	-71238.259	6.028	3° 46' 34"	7.643	-24.205	-1158448.685860	-544474.013537
24-11	47865.907	-71237.862	26.642	3° 46' 52"	32.600	2.154	103103.163678	-2322354.301200
24-12	47892.492	-71236.105	17.324	3° 46' 46"	43.872	2.899	138840.334308	-3125270.398560
24-08	47909.779	-71234.963	24.665	93° 48' 11"	15.651	25.753	1233820.538587	-1114898.405913
24-17	47908.143	-71210.352	49.988	183° 47' 27"	-51.515	21.306	1020730.894758	3668401.283280
24-13	47858.264	-71213.657	24.655	273° 47' 09"	-48.251	-27.907	-1335580.573448	3436130.163907
							倍面積	2465.672023
							面積	1232.8360115
							地積	1232.83

画地面積(座標法)計算簿

画地番号：24-03

点名	Xn	Yn	距離	方向角	X _{n+1} -X _{n-1}	Y _{n+1} -Y _{n-1}	X _n *(Y _{n+1} -Y _{n-1})	Y _n *(X _{n+1} -X _{n-1})
24-13	47858.264	-71213.657	49.988	3° 47' 27"	51.739	-24.669	-1180615.514616	-3684523.399523
24-17	47908.143	-71210.352	28.042	93° 49' 03"	48.012	31.285	1498806.253755	-3418951.420224
24-16	47906.276	-71182.372	18.392	183° 47' 49"	-20.219	26.762	1282067.758312	1439236.379468
24-18	47887.924	-71183.590	31.589	183° 47' 56"	-49.872	-3.311	-158556.916364	3550068.000480
24-14	47856.404	-71185.683	28.035	273° 48' 14"	-29.660	-30.067	-1438898.499068	2111367.357780
							倍面積	2803.082019
							面積	1401.5410095
							地積	1401.54

画地面積(座標法)計算簿

画地番号：24-04

点名	X _n	Y _n	距離	方向角	X _{n+1} -X _{n-1}	Y _{n+1} -Y _{n-1}	X _n *(Y _{n+1} -Y _{n-1})	Y _n *(X _{n+1} -X _{n-1})
24-18	47887.924	-71183.590	45.452	93° 47' 45"	-21.361	44.135	2113533.525740	1520552.665990
24-15	47884.915	-71138.237	18.392	3° 47' 27"	15.343	46.569	2229952.606635	-1091473.970291
24-04	47903.267	-71137.021	45.450	273° 47' 45"	21.361	-44.135	-2114210.689045	-1519557.905581
24-16	47906.276	-71182.372	18.392	183° 47' 49"	-15.343	-46.569	-2230947.367044	1092151.133596
							倍面積	-1671.923714
							面積	835.9618570
							地積	835.96

画地面積(座標法)計算簿

画地番号：24-05

点名	Xn	Yn	距離	方向角	X _{n+1} -X _{n-1}	Y _{n+1} -Y _{n-1}	X _n *(Y _{n+1} -Y _{n-1})	Y _n *(X _{n+1} -X _{n-1})
24-15	47884.915	-71138.237	45.452	273° 47' 45"	34.516	-43.266	-2071788.732390	-2455407.388292
24-18	47887.924	-71183.590	31.589	183° 47' 56"	-28.511	-47.446	-2272090.442104	2029515.334490
24-14	47856.404	-71185.683	45.457	93° 46' 44"	-34.516	43.266	2070555.175464	2457045.034428
24-03	47853.408	-71140.324	31.576	3° 47' 23"	28.511	47.446	2270452.795968	-2028281.777564
倍面積								-2871.203062
面積								1435.6015310
地積								1435.60

画地面積(座標法)計算簿

画地番号：24-06

点名	Xn	Yn	距離	方向角	X _{n+1} -X _{n-1}	Y _{n+1} -Y _{n-1}	X _n *(Y _{n+1} -Y _{n-1})	Y _n *(X _{n+1} -X _{n-1})
24-20	47866.270	-71243.324	6.028	183° 47' 08"	-5.652	-5.860	-280496.342200	402667.267248
24-19	47860.255	-71243.722	5.475	93° 48' 06"	-6.378	5.065	242412.191575	454392.458916
24-07	47859.892	-71238.259	6.028	3° 46' 34"	5.652	5.860	280458.967120	-402638.639868
24-11	47865.907	-71237.862	5.474	273° 48' 08"	6.378	-5.065	-242440.818955	-454355.083836
倍面積								-66.002460
面積								33.0012300
地積								33.00

画地面積(座標法)計算簿

画地番号：24-07

点名	Xn	Yn	距離	方向角	X _{n+1} -X _{n-1}	Y _{n+1} -Y _{n-1}	X _n *(Y _{n+1} -Y _{n-1})	Y _n *(X _{n+1} -X _{n-1})
24-19	47860.255	-71243.722	6.028	3° 47' 08"	5.491	8.280	396282.911400	-391199.277502
24-20	47866.270	-71243.324	10.745	273° 48' 16"	6.728	-10.324	-494171.371480	-479325.083872
24-10	47866.983	-71254.046	3.217	183° 48' 51"	-2.497	-10.936	-523473.326088	177921.352862
24-01	47863.773	-71254.260	4.002	138° 25' 25"	-6.204	2.442	116883.333666	442061.429040
24-02	47860.779	-71251.604	7.899	93° 48' 12"	-3.518	10.538	504356.889102	250663.142872
							倍面積	-121.563400
							面積	60.7817000
							地積	60.78

画地面積(座標法)計算簿

画地番号：24-08

点名	Xn	Yn	距離	方向角	X _{n+1} -X _{n-1}	Y _{n+1} -Y _{n-1}	X _n *(Y _{n+1} -Y _{n-1})	Y _n *(X _{n+1} -X _{n-1})
24-12	47892.492	-71236.105	16.204	273° 37' 49"	27.611	-14.415	-690370.272180	-1966900.095155
24-09	47893.518	-71252.277	26.593	183° 48' 51"	-25.509	-17.941	-859257.606438	1817574.333993
24-10	47866.983	-71254.046	10.745	93° 48' 16"	-27.248	8.953	428553.098799	1941530.245408
24-20	47866.270	-71243.324	5.474	93° 48' 08"	-1.076	16.184	774667.713680	76657.816624
24-11	47865.907	-71237.862	26.642	3° 46' 52"	26.222	7.219	345543.982633	-1867999.217364
							倍面積	-863.083506
							面積	431.5417530
							地積	431.54