



28街区 画地出来形確認図 (2814.22m²)

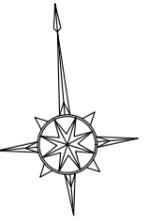

S=1:500

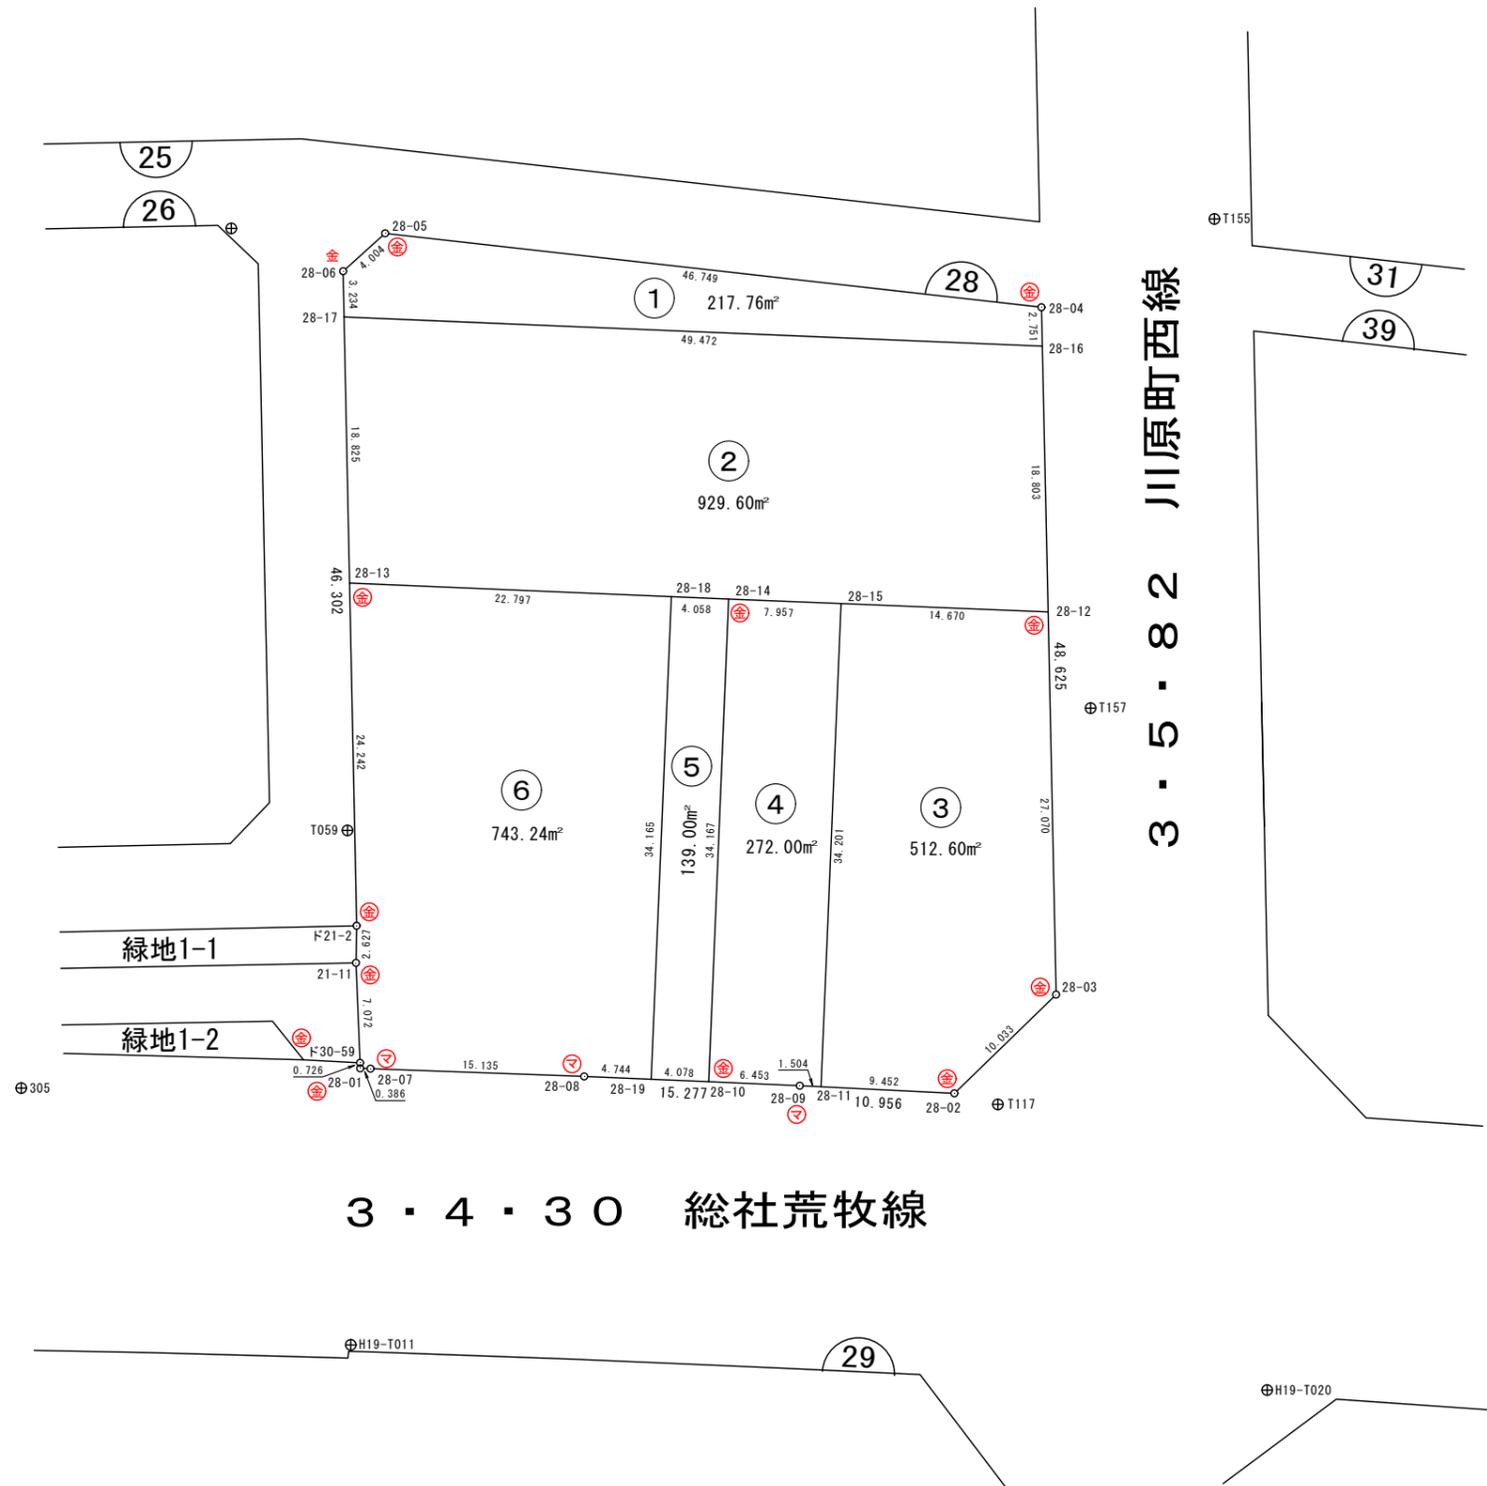

凡 例	
事 項	記 号
金属プレート	⊕
コンクリート杭	⊖
金属 鈔	⊙
合成樹脂杭	⊕
マーキング	⊗

画地面積(座標法)計算簿

画地番号：28-01

点名	Xn	Yn	距離	方向角	X _{n+1} -X _{n-1}	Y _{n+1} -Y _{n-1}	X _n *(Y _{n+1} -Y _{n-1})	Y _n *(X _{n+1} -X _{n-1})
28-17	47788.121	-71194.127	3.234	3° 49' 46"	9.590	-48.846	-2334258.558366	-682751.677930
28-06	47791.348	-71193.911	4.004	53° 01' 07"	5.636	3.415	163207.453420	-401248.882396
28-05	47793.757	-71190.712	46.749	101° 24' 56"	-6.844	49.024	2343041.143168	487229.232928
28-04	47784.504	-71144.887	2.751	183° 42' 32"	-11.999	45.647	2181219.254088	853667.499113
28-16	47781.758	-71145.065	49.472	277° 23' 23"	3.617	-49.240	-2352773.763920	-257331.700105
							倍面積	435.528390
							面積	217.7641950
							地積	217.76

画地面積(座標法)計算簿

画地番号：28-02

点名	Xn	Yn	距離	方向角	X _{n+1} -X _{n-1}	Y _{n+1} -Y _{n-1}	X _n *(Y _{n+1} -Y _{n-1})	Y _n *(X _{n+1} -X _{n-1})
28-18	47766.397	-71172.768	22.797	277° 24' 35"	3.463	-26.632	-1272114.684904	-246471.295584
28-13	47769.337	-71195.375	18.825	3° 48' 04"	21.724	-21.359	-1020305.268983	-1546648.326500
28-17	47788.121	-71194.127	49.472	97° 23' 23"	12.421	50.310	2404220.367510	-884302.251467
28-16	47781.758	-71145.065	18.803	183° 45' 46"	-25.126	47.828	2285305.921624	1787590.903190
28-12	47762.995	-71146.299	14.670	277° 18' 41"	-16.896	-15.785	-753938.876075	1202087.867904
28-15	47764.862	-71160.850	7.957	277° 18' 23"	2.879	-22.444	-1072034.562728	-204872.087150
28-14	47765.874	-71168.743	4.058	277° 24' 12"	1.535	-11.918	-569273.686332	-109244.020505
							倍面積	1859.210112
							面積	929.6050560
							地積	929.60

画地面積(座標法)計算簿

画地番号：28-03

点名	Xn	Yn	距離	方向角	X _{n+1} -X _{n-1}	Y _{n+1} -Y _{n-1}	X _n *(Y _{n+1} -Y _{n-1})	Y _n *(X _{n+1} -X _{n-1})
28-15	47764.862	-71160.850	34.201	187° 22' 22"	-32.052	-18.940	-904666.486280	2280847.564200
28-11	47730.943	-71165.239	9.452	97° 50' 59"	-35.210	4.975	237461.441425	2505728.065190
28-02	47729.652	-71155.875	10.033	50° 52' 09"	5.041	17.147	818420.342844	-358696.765875
28-03	47735.984	-71148.092	27.070	3° 47' 52"	33.343	9.576	457119.782784	-2372290.831556
28-12	47762.995	-71146.299	14.670	277° 18' 41"	28.878	-12.758	-609360.290210	-2054562.822522
							倍面積	-1025.209437
							面積	512.6047185
							地積	512.60

画地面積(座標法)計算簿

画地番号：28-04

点名	Xn	Yn	距離	方向角	X _{n+1} -X _{n-1}	Y _{n+1} -Y _{n-1}	X _n *(Y _{n+1} -Y _{n-1})	Y _n *(X _{n+1} -X _{n-1})
28-10	47731.989	-71173.128	34.167	7° 22' 25"	34.725	-2.014	-96132.225846	-2471486.869800
28-14	47765.874	-71168.743	7.957	97° 18' 23"	32.873	12.278	586469.400972	-2339530.088639
28-15	47764.862	-71160.850	34.201	187° 22' 22"	-34.931	3.504	167368.076448	2485719.651350
28-11	47730.943	-71165.239	1.504	277° 52' 18"	-33.713	-5.879	-280610.213897	2399193.702407
28-09	47731.149	-71166.729	6.453	277° 28' 43"	1.046	-7.889	-376551.034461	-74440.398534
							倍面積	544.003216
							面積	272.0016080
							地積	272.00

画地面積(座標法)計算簿

画地番号：28-05

点名	Xn	Yn	距離	方向角	X _{n+1} -X _{n-1}	Y _{n+1} -Y _{n-1}	X _n *(Y _{n+1} -Y _{n-1})	Y _n *(X _{n+1} -X _{n-1})
28-18	47766.397	-71172.768	34.165	187° 24' 22"	-33.357	-8.429	-402622.960313	2374110.022176
28-19	47732.517	-71177.172	4.078	97° 26' 19"	-34.408	-0.360	-17183.706120	2449064.134176
28-10	47731.989	-71173.128	34.167	7° 22' 25"	33.357	8.429	402332.935281	-2374122.030696
28-14	47765.874	-71168.743	4.058	277° 24' 12"	34.408	0.360	17195.714640	-2448774.109144
							倍面積	-278.016512
							面積	139.0082560
							地積	139.00

画地面積(座標法)計算簿

画地番号：28-06

点名	X _n	Y _n	距離	方向角	X _{n+1} -X _{n-1}	Y _{n+1} -Y _{n-1}	X _n *(Y _{n+1} -Y _{n-1})	Y _n *(X _{n+1} -X _{n-1})
28-19	47732.517	-71177.172	34.165	7° 24' 22"	33.266	9.109	434795.497353	-2367779.803752
28-18	47766.397	-71172.768	22.797	277° 24' 35"	36.820	-18.203	-869491.724591	-2620581.317760
28-13	47769.337	-71195.375	24.242	183° 48' 54"	-21.249	-24.220	-1156973.342140	1512830.523375
㏸21-2	47745.148	-71196.988	2.627	185° 57' 52"	-26.802	-1.886	-90047.349128	1908221.672376
21-11	47742.535	-71197.261	7.072	182° 41' 26"	-9.678	-0.605	-28884.233675	689047.091958
㏸30-59	47735.470	-71197.593	0.386	183° 42' 20"	-7.451	-0.357	-17041.562790	530493.265443
28-01	47735.084	-71197.618	0.726	96° 48' 07"	-0.472	0.696	33223.618464	33605.275696
28-07	47734.998	-71196.897	15.135	97° 05' 08"	-1.953	15.741	751396.603518	139047.539841
28-08	47733.131	-71181.877	4.744	97° 26' 06"	-2.481	19.725	941536.008975	176602.236837
							倍面積	-1486.484014
							面積	743.2420070
							地積	743.24