



# 34街区 画地出来形確認図 (8216.81m<sup>2</sup>)

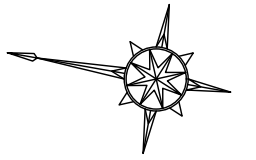

S=1:500

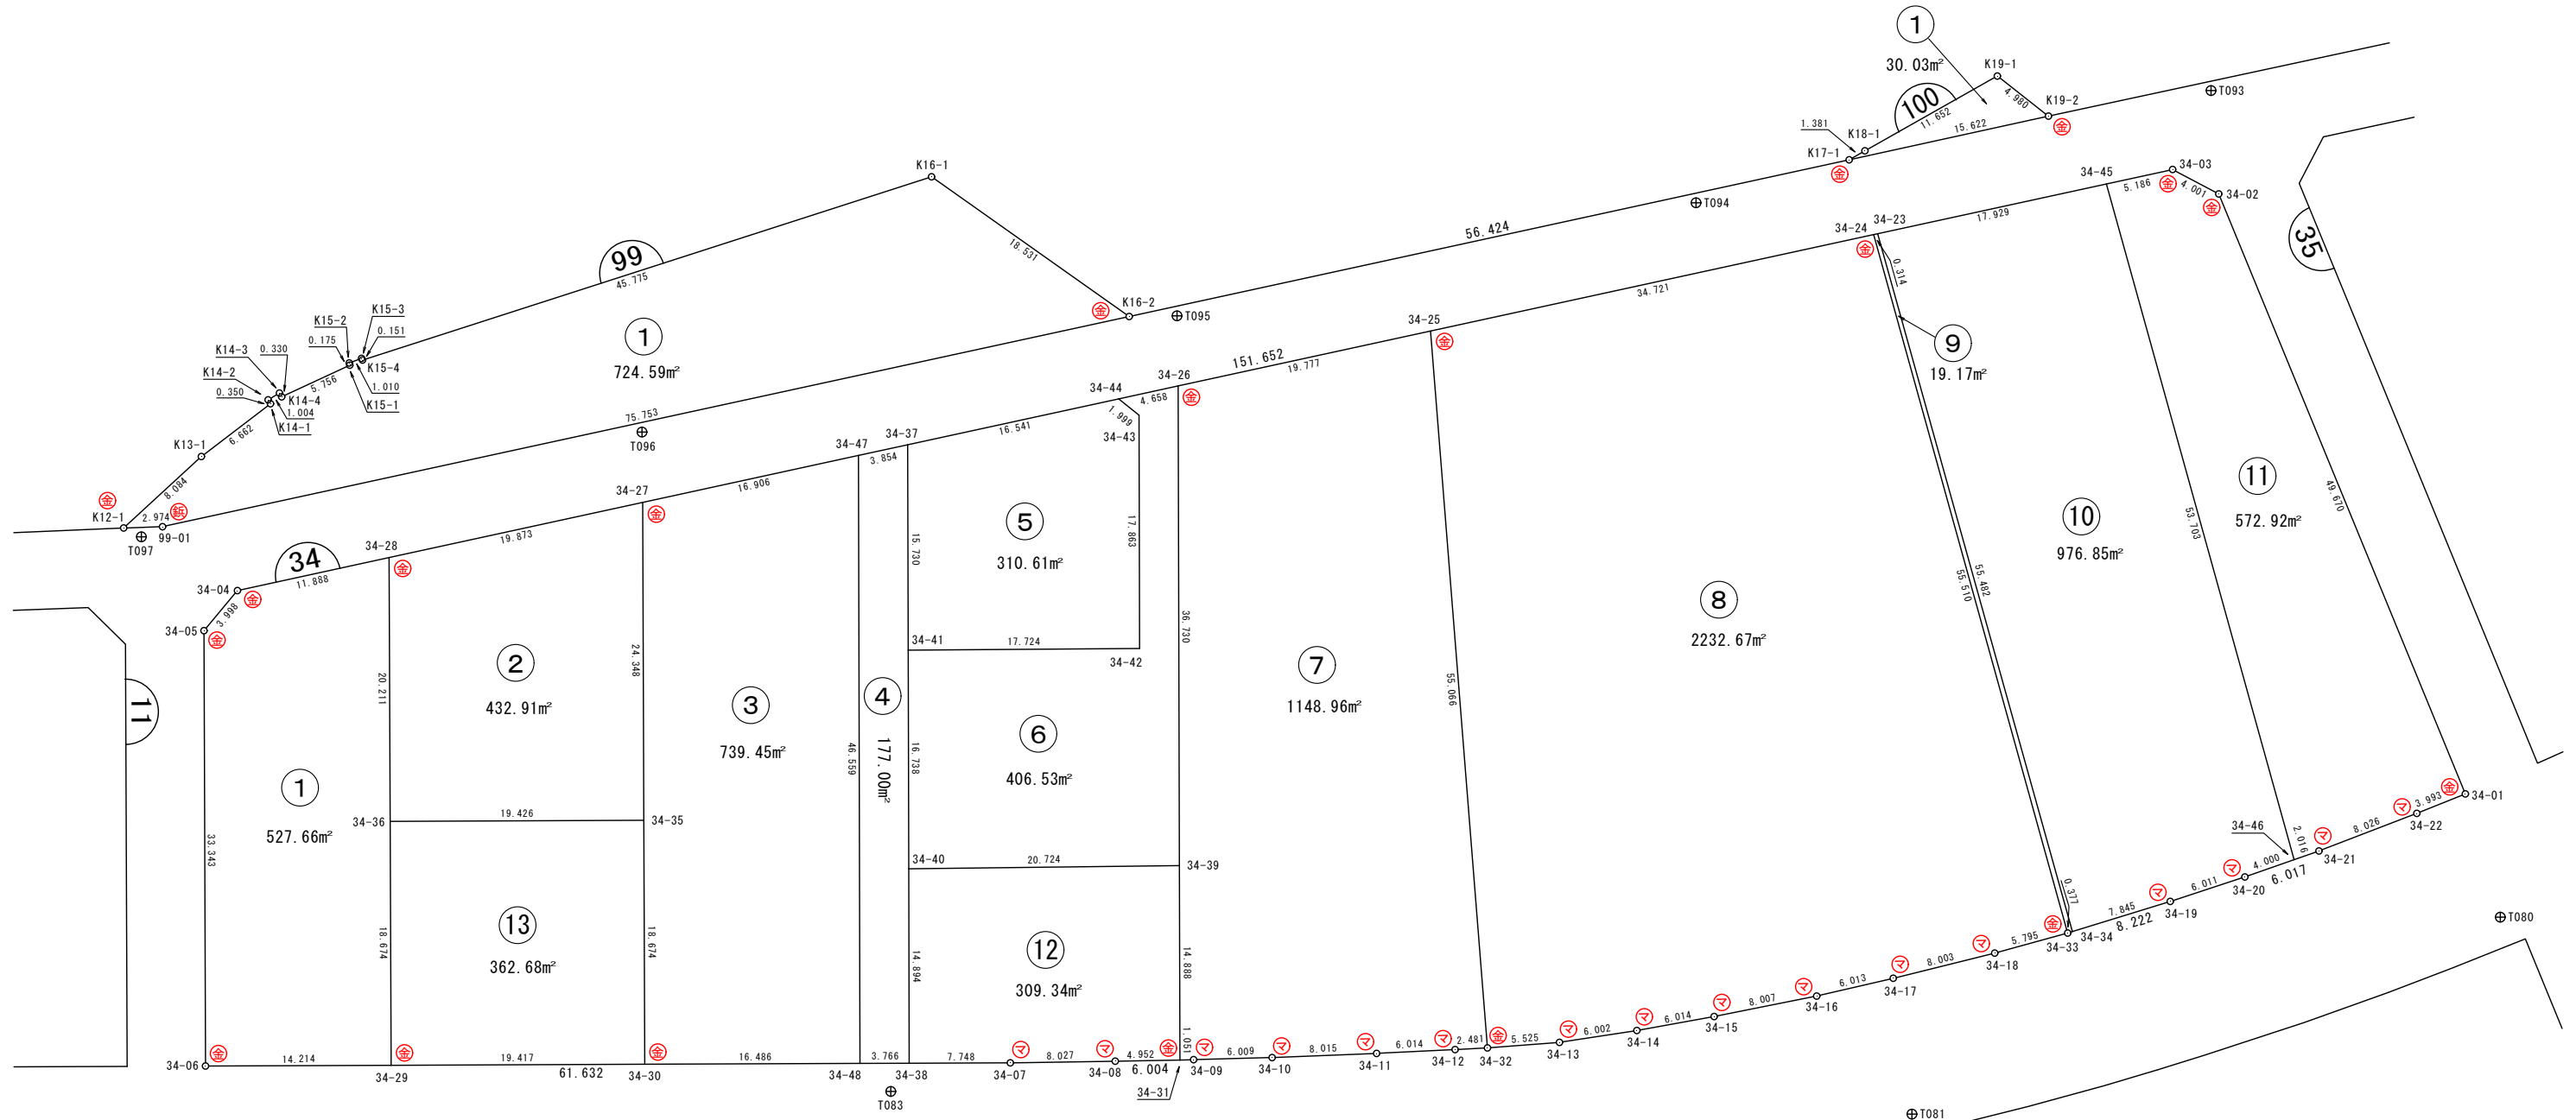

3・5・47 飛石稻荷線

凡 例	
事 項	記 号
金属プレート	⊕
コンクリート杭	⊖
金属釘	⊙
合成樹脂杭	⊗
マーキング	⊚

## 画地面積(座標法)計算簿

画地番号：34-01

点名	Xn	Yn	距離	方向角	X <sub>n+1</sub> -X <sub>n-1</sub>	Y <sub>n+1</sub> -Y <sub>n-1</sub>	X <sub>n</sub> *(Y <sub>n+1</sub> -Y <sub>n-1</sub> )	Y <sub>n</sub> *(X <sub>n+1</sub> -X <sub>n-1</sub> )
34-36	48003.489	-70956.902	18.674	259° 45' 55"	-6.908	-38.267	-1836949.513563	490170.279016
34-29	48000.171	-70975.279	14.214	349° 45' 49"	10.670	-20.903	-1003347.574413	-757306.226930
34-06	48014.159	-70977.805	33.343	79° 47' 27"	19.898	30.290	1454348.876110	-1412316.363890
34-05	48020.069	-70944.989	3.998	119° 49' 42"	3.921	36.285	1742408.203665	-278175.301869
34-04	48018.080	-70941.520	11.888	157° 43' 02"	-12.990	7.977	383040.224160	921530.344800
34-28	48007.079	-70937.012	20.211	259° 46' 07"	-14.591	-15.382	-738444.889178	1035041.942092
							倍面積	1055.326781
							面積	527.6633905
							地積	527.66

## 画地面積(座標法)計算簿

画地番号：34-02

点名	Xn	Yn	距離	方向角	X <sub>n+1</sub> -X <sub>n-1</sub>	Y <sub>n+1</sub> -Y <sub>n-1</sub>	X <sub>n</sub> *(Y <sub>n+1</sub> -Y <sub>n-1</sub> )	Y <sub>n</sub> *(X <sub>n+1</sub> -X <sub>n-1</sub> )
34-36	48003.489	-70956.902	19.426	169° 44' 36"	-22.706	-16.431	-788745.327759	1611147.416812
34-35	47984.373	-70953.443	24.348	79° 47' 32"	-14.801	27.422	1315827.476406	1050181.909843
34-27	47988.688	-70929.480	19.873	337° 43' 43"	22.706	16.431	788502.132528	-1610524.772880
34-28	48007.079	-70937.012	20.211	259° 46' 07"	14.801	-27.422	-1316450.120338	-1049938.714612
<b>倍面積</b>								-865.839163
<b>面積</b>								432.9195815
<b>地積</b>								432.91

## 画地面積(座標法)計算簿

画地番号：34-03

点名	Xn	Yn	距離	方向角	X <sub>n+1</sub> -X <sub>n-1</sub>	Y <sub>n+1</sub> -Y <sub>n-1</sub>	X <sub>n</sub> *(Y <sub>n+1</sub> -Y <sub>n-1</sub> )	Y <sub>n</sub> *(X <sub>n+1</sub> -X <sub>n-1</sub> )
34-48	47964.838	-70968.902	16.486	349° 47' 54"	8.021	-48.751	-2338333.817338	-569241.562942
34-30	47981.064	-70971.822	18.674	79° 47' 37"	19.535	15.459	741739.268376	-1386434.542770
34-35	47984.373	-70953.443	24.348	79° 47' 32"	7.624	42.342	2031754.321566	-540949.049432
34-27	47988.688	-70929.480	16.906	157° 43' 24"	-11.330	30.372	1457512.431936	803631.008400
34-47	47973.043	-70923.071	46.559	259° 51' 00"	-23.850	-39.422	-1891193.301146	1691515.243350
							倍面積	1478.903394
							面積	739.4516970
							地積	739.45

## 画地面積(座標法)計算簿

画地番号：34-04

点名	Xn	Yn	距離	方向角	X <sub>n+1</sub> -X <sub>n-1</sub>	Y <sub>n+1</sub> -Y <sub>n-1</sub>	X <sub>n</sub> *(Y <sub>n+1</sub> -Y <sub>n-1</sub> )	Y <sub>n</sub> *(X <sub>n+1</sub> -X <sub>n-1</sub> )
34-47	47973.043	-70923.071	46.559	259° 51' 00"	-4.637	-47.290	-2268645.203470	328870.280227
34-48	47964.838	-70968.902	3.766	169° 48' 00"	-11.912	-45.164	-2166283.943432	845381.560624
34-38	47961.131	-70968.235	14.894	79° 52' 07"	-1.087	15.329	735196.177099	77142.471445
34-40	47963.751	-70953.573	16.738	79° 50' 19"	5.573	31.138	1493495.278638	-395424.262329
34-41	47966.704	-70937.097	15.730	79° 51' 16"	5.724	31.961	1533063.826544	-406043.943228
34-37	47969.475	-70921.612	3.854	337° 45' 35"	6.339	14.026	672819.856350	-449572.098468
							倍面積	-354.008271
							面積	177.0041355
							地積	177.00

## 画地面積(座標法)計算簿

画地番号：34-05

点名	X <sub>n</sub>	Y <sub>n</sub>	距離	方向角	X <sub>n+1</sub> -X <sub>n-1</sub>	Y <sub>n+1</sub> -Y <sub>n-1</sub>	X <sub>n</sub> *(Y <sub>n+1</sub> -Y <sub>n-1</sub> )	Y <sub>n</sub> *(X <sub>n+1</sub> -X <sub>n-1</sub> )
34-42	47949.272	-70933.893	17.724	349° 35' 07"	14.289	-20.789	-996817.415608	-1013574.397077
34-41	47966.704	-70937.097	15.730	79° 51' 16"	20.203	12.281	589079.091824	-1433142.170691
34-37	47969.475	-70921.612	16.541	157° 43' 58"	-12.537	21.753	1043479.989675	889144.249644
34-44	47954.167	-70915.344	1.999	208° 49' 15"	-17.060	5.304	254348.901768	1209815.768640
34-43	47952.415	-70916.308	17.863	259° 51' 59"	-4.895	-18.549	-889469.345835	347135.327660
							倍面積	621.221824
							面積	310.6109120
							地積	310.61

## 画地面積(座標法)計算簿

画地番号：34-06

点名	X <sub>n</sub>	Y <sub>n</sub>	距離	方向角	X <sub>n+1</sub> -X <sub>n-1</sub>	Y <sub>n+1</sub> -Y <sub>n-1</sub>	X <sub>n</sub> *(Y <sub>n+1</sub> -Y <sub>n-1</sub> )	Y <sub>n</sub> *(X <sub>n+1</sub> -X <sub>n-1</sub> )
34-40	47963.751	-70953.573	20.724	169° 19' 40"	-23.319	-12.638	-606165.885138	1654566.368787
34-39	47943.385	-70949.735	36.730	79° 51' 11"	-13.895	39.994	1917447.739690	985846.567825
34-26	47949.856	-70913.579	4.658	337° 44' 06"	10.782	34.391	1649043.497696	-764590.208778
34-44	47954.167	-70915.344	1.999	208° 49' 15"	2.559	-2.729	-130866.921743	-181472.365296
34-43	47952.415	-70916.308	17.863	259° 51' 59"	-4.895	-18.549	-889469.345835	347135.327660
34-42	47949.272	-70933.893	17.724	349° 35' 07"	14.289	-20.789	-996817.415608	-1013574.397077
34-41	47966.704	-70937.097	16.738	259° 50' 19"	14.479	-19.680	-943984.734720	-1027098.227463
							倍面積	-813.065658
							面積	406.5328290
							地積	406.53

## 画地面積(座標法)計算簿

画地番号：34-07

点名	X <sub>n</sub>	Y <sub>n</sub>	距離	方向角	X <sub>n+1</sub> -X <sub>n-1</sub>	Y <sub>n+1</sub> -Y <sub>n-1</sub>	X <sub>n</sub> *(Y <sub>n+1</sub> -Y <sub>n-1</sub> )	Y <sub>n</sub> *(X <sub>n+1</sub> -X <sub>n-1</sub> )
34-32	47917.728	-70959.387	2.481	347° 06' 02"	-11.407	-53.857	-2580705.076896	809433.727509
34-12	47920.147	-70959.941	6.014	347° 11' 10"	8.284	-1.888	-90473.237536	-587832.151244
34-11	47926.012	-70961.275	8.015	347° 42' 42"	13.697	-3.040	-145695.076480	-971956.583675
34-10	47933.844	-70962.981	6.009	348° 27' 43"	13.720	-2.908	-139391.618352	-973612.099320
34-09	47939.732	-70964.183	1.051	348° 35' 38"	6.919	-1.410	-67595.022120	-491001.182177
34-31	47940.763	-70964.391	14.888	79° 51' 25"	3.653	14.448	692648.143824	-259232.920323
34-39	47943.385	-70949.735	36.730	79° 51' 11"	9.093	50.812	2436099.278620	-645145.940355
34-26	47949.856	-70913.579	19.777	157° 43' 48"	-11.831	43.651	2093059.164256	838978.553149
34-25	47931.554	-70906.084	55.066	255° 27' 32"	-32.128	-45.808	-2195648.625632	2278070.666752
							倍面積	2297.929684
							面積	1148.9648420
							地積	1148.96



## 画地面積(座標法)計算簿

画地番号：34-08

点名	Xn	Yn	距離	方向角	X <sub>n+1</sub> -X <sub>n-1</sub>	Y <sub>n+1</sub> -Y <sub>n-1</sub>	X <sub>n</sub> *(Y <sub>n+1</sub> -Y <sub>n-1</sub> )	Y <sub>n</sub> *(X <sub>n+1</sub> -X <sub>n-1</sub> )
34-33	47875.504	-70943.011	5.795	334° 37' 12"	-18.685	-52.576	-2517102.498304	1325570.160535
34-18	47880.740	-70945.495	8.003	336° 03' 28"	12.551	-5.732	-274452.401680	-890436.907745
34-17	47888.055	-70948.743	6.013	336° 56' 07"	12.848	-5.604	-268364.660220	-911549.450064
34-16	47893.588	-70951.099	8.007	338° 41' 25"	12.993	-5.266	-252207.634408	-921867.629307
34-15	47901.048	-70954.009	6.014	339° 45' 58"	13.103	-4.990	-239026.229520	-929710.379927
34-14	47906.691	-70956.089	6.002	341° 17' 04"	11.328	-4.006	-191914.204146	-803790.576192
34-13	47912.376	-70958.015	5.525	345° 37' 18"	11.037	-3.298	-158015.016048	-783163.611555
34-32	47917.728	-70959.387	55.066	75° 27' 32"	19.178	51.931	2488415.532768	-1360859.123886
34-25	47931.554	-70906.084	34.721	157° 43' 06"	-18.303	66.468	3185914.531272	1297794.055452
34-24	47899.425	-70892.919	55.510	244° 28' 25"	-56.050	-36.927	-1768782.066975	3973548.109950
							倍面積	4465.352739
							面積	2232.6763695
							地積	2232.67

## 画地面積(座標法)計算簿

画地番号：34-09 -11-2合併

点名	X <sub>n</sub>	Y <sub>n</sub>	距離	方向角	X <sub>n+1</sub> -X <sub>n-1</sub>	Y <sub>n+1</sub> -Y <sub>n-1</sub>	X <sub>n</sub> *(Y <sub>n+1</sub> -Y <sub>n-1</sub> )	Y <sub>n</sub> *(X <sub>n+1</sub> -X <sub>n-1</sub> )
34-34	47874.611	-70942.554	55.425	64° 28' 26"	22.991	50.472	2416327.366392	-1631040.259014
34-23	47898.495	-70892.539	1.004	337° 46' 30"	24.814	49.635	2377441.799325	-1759127.462746
34-24	47899.425	-70892.919	55.510	244° 28' 25"	-22.991	-50.472	-2417579.778600	1629899.100729
34-33	47875.504	-70943.011	1.003	152° 53' 55"	-24.814	-49.635	-2376300.641040	1760379.874954
							倍面積	-111.253923
							面積	55.6269615
							地積	55.62

## 画地面積(座標法)計算簿

画地番号：34-10

点名	Xn	Yn	距離	方向角	X <sub>n+1</sub> -X <sub>n-1</sub>	Y <sub>n+1</sub> -Y <sub>n-1</sub>	X <sub>n</sub> *(Y <sub>n+1</sub> -Y <sub>n-1</sub> )	Y <sub>n</sub> *(X <sub>n+1</sub> -X <sub>n-1</sub> )
34-23	47898.495	-70892.539	55.425	244° 28' 26"	-7.932	-56.552	-2708755.689240	562319.619348
34-34	47874.611	-70942.554	7.219	152° 52' 53"	-30.310	-46.724	-2236893.324364	2150268.811740
34-19	47868.185	-70939.263	6.011	151° 47' 06"	-11.723	6.133	293575.578605	831620.980149
34-20	47862.888	-70936.421	4.000	150° 41' 57"	-8.786	4.800	229741.862400	623247.394906
34-46	47859.399	-70934.463	0.684	150° 42' 05"	-4.086	2.293	109741.601907	289838.215818
34-50	47858.802	-70934.128	53.621	64° 27' 50"	22.518	48.718	2331585.115836	-1597294.694304
34-49	47881.917	-70885.745	0.676	337° 40' 47"	23.741	48.126	2304365.137542	-1682898.472045
34-45	47882.543	-70886.002	17.239	337° 43' 00"	16.578	-6.794	-325313.997142	-1175148.141156
							倍面積	-1953.714456
							面積	976.8572280
							地積	976.85

## 画地面積(座標法)計算簿

画地番号：34-11-1

点名	Xn	Yn	距離	方向角	X <sub>n+1</sub> -X <sub>n-1</sub>	Y <sub>n+1</sub> -Y <sub>n-1</sub>	X <sub>n</sub> *(Y <sub>n+1</sub> -Y <sub>n-1</sub> )	Y <sub>n</sub> *(X <sub>n+1</sub> -X <sub>n-1</sub> )
34-50	47858.802	-70934.128	1.332	150° 42' 11"	-24.277	-47.731	-2284348.478262	1722067.825456
34-21	47857.640	-70933.476	8.026	148° 59' 01"	-8.041	4.788	229142.380320	570376.080516
34-22	47850.761	-70929.340	3.993	148° 09' 37"	-10.272	6.243	298732.300923	728586.180480
34-01	47847.368	-70927.233	49.670	57° 39' 50"	23.175	44.075	2108872.744600	-1643738.624775
34-02	47873.936	-70885.265	4.001	17° 53' 13"	30.376	43.197	2068010.413392	-2153210.809640
34-03	47877.744	-70884.036	4.509	337° 43' 45"	7.981	-0.480	-22981.317120	-565725.491316
34-49	47881.917	-70885.745	53.621	244° 27' 50"	-18.942	-50.092	-2398500.986364	1342717.781790
							倍面積	-1072.942511
							面積	536.4712555
							地積	536.47

## 画地面積(座標法)計算簿

画地番号：34-12

点名	Xn	Yn	距離	方向角	X <sub>n+1</sub> -X <sub>n-1</sub>	Y <sub>n+1</sub> -Y <sub>n-1</sub>	X <sub>n</sub> *(Y <sub>n+1</sub> -Y <sub>n-1</sub> )	Y <sub>n</sub> *(X <sub>n+1</sub> -X <sub>n-1</sub> )
34-39	47943.385	-70949.735	20.724	349° 19' 40"	22.988	10.818	518651.538930	-1630992.508180
34-40	47963.751	-70953.573	14.894	259° 52' 07"	17.746	-18.500	-887329.393500	-1259142.106458
34-38	47961.131	-70968.235	7.748	169° 46' 14"	-10.245	-13.286	-637211.586466	727069.567575
34-07	47953.506	-70966.859	8.027	169° 07' 16"	-15.508	2.891	138633.585846	1100554.049372
34-08	47945.623	-70965.344	4.952	168° 54' 20"	-12.743	2.468	118329.797564	904311.378592
34-31	47940.763	-70964.391	14.888	79° 51' 25"	-2.238	15.609	748307.369667	158818.307058
							倍面積	-618.687959
							面積	309.3439795
							地積	309.34

## 画地面積(座標法)計算簿

画地番号：34-13

点名	Xn	Yn	距離	方向角	X <sub>n+1</sub> -X <sub>n-1</sub>	Y <sub>n+1</sub> -Y <sub>n-1</sub>	X <sub>n</sub> *(Y <sub>n+1</sub> -Y <sub>n-1</sub> )	Y <sub>n</sub> *(X <sub>n+1</sub> -X <sub>n-1</sub> )
34-35	47984.373	-70953.443	19.426	349° 44' 36"	22.425	14.920	715926.845160	-1591130.959275
34-36	48003.489	-70956.902	18.674	259° 45' 55"	15.798	-21.836	-1048204.185804	-1120977.137796
34-29	48000.171	-70975.279	19.417	169° 44' 40"	-22.425	-14.920	-716162.551320	1591620.631575
34-30	47981.064	-70971.822	18.674	79° 47' 37"	-15.798	21.836	1047714.513504	1121212.843956
							倍面積	-725.378460
							面積	362.6892300
							地積	362.68