



# 37街区 画地出来形確認図 (4196.85m<sup>2</sup>)

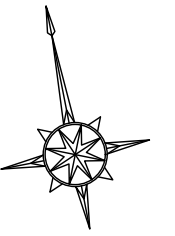

S=1:500

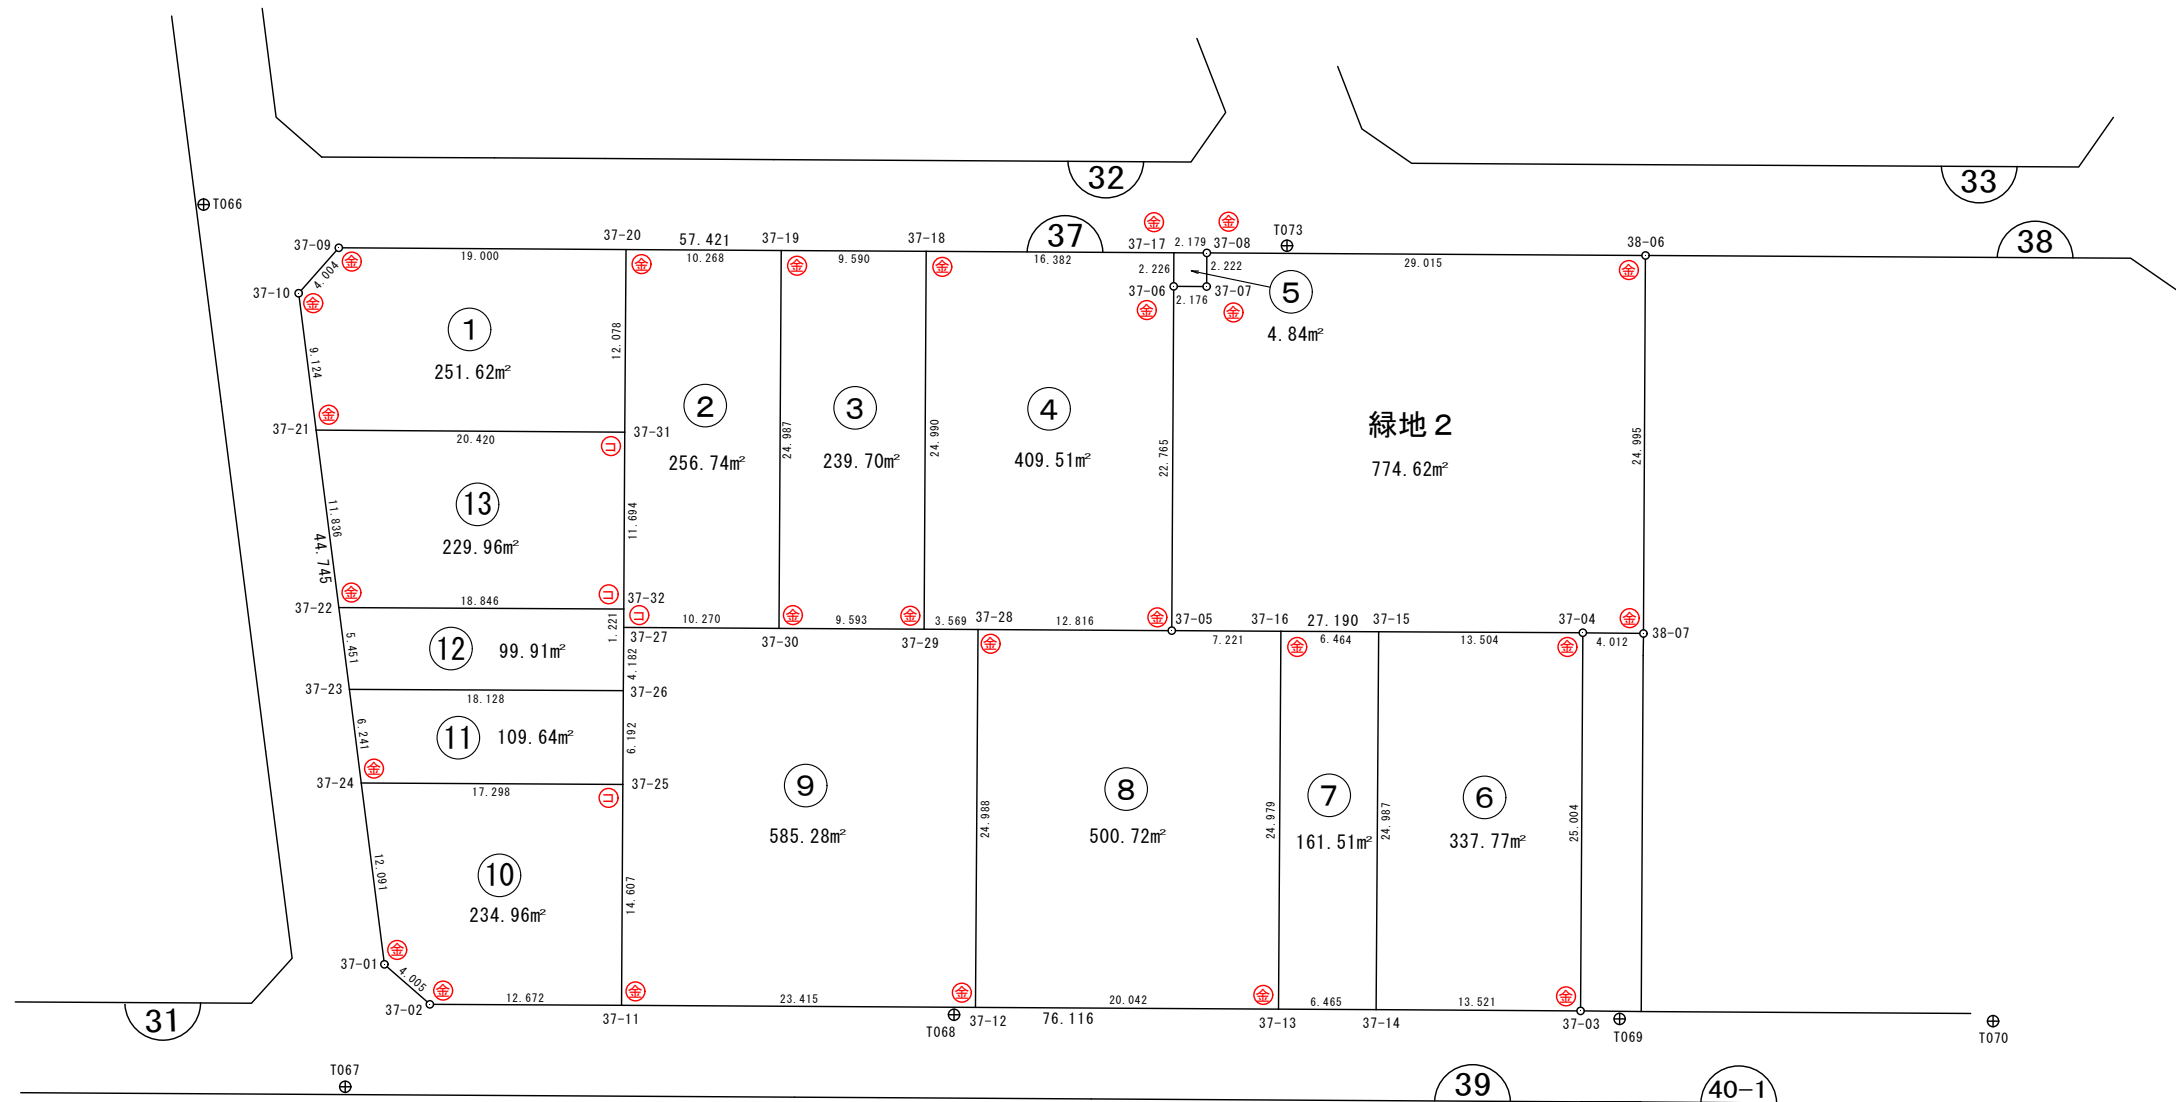

凡 例	
事 項	記 号
金属プレート	Ⓜ
コンクリート杭	Ⓜ
金属板	Ⓜ
合成樹脂杭	Ⓜ
マーキング	Ⓜ

## 画地面積(座標法)計算簿

画地番号：37-01

点名	Xn	Yn	距離	方向角	X <sub>n+1</sub> -X <sub>n-1</sub>	Y <sub>n+1</sub> -Y <sub>n-1</sub>	X <sub>n</sub> *(Y <sub>n+1</sub> -Y <sub>n-1</sub> )	Y <sub>n</sub> *(X <sub>n+1</sub> -X <sub>n-1</sub> )
37-21	47814.979	-71073.732	9.124	3° 49' 15"	13.168	-19.404	-927801.852516	-935898.902976
37-10	47824.083	-71073.124	4.004	52° 35' 21"	11.537	3.789	181205.450487	-819970.631588
37-09	47826.516	-71069.943	19.000	101° 25' 33"	-1.331	21.805	1042857.181380	94594.094133
37-20	47822.752	-71051.319	12.078	191° 27' 58"	-15.601	16.223	775828.505696	1108471.627719
37-31	47810.915	-71053.720	20.420	281° 28' 46"	-7.773	-22.413	-1071586.037895	552300.565560
							倍面積	503.247152
							面積	251.6235760
							地積	251.62

## 画地面積(座標法)計算簿

画地番号：37-02

点名	Xn	Yn	距離	方向角	X <sub>n+1</sub> -X <sub>n-1</sub>	Y <sub>n+1</sub> -Y <sub>n-1</sub>	X <sub>n</sub> *(Y <sub>n+1</sub> -Y <sub>n-1</sub> )	Y <sub>n</sub> *(X <sub>n+1</sub> -X <sub>n-1</sub> )
37-27	47798.254	-71056.273	1.221	11° 14' 11"	3.231	-9.829	-469809.038566	-229582.818063
37-32	47799.452	-71056.035	11.694	11° 25' 03"	12.661	2.553	122032.000956	-899640.459135
37-31	47810.915	-71053.720	12.078	11° 27' 58"	23.300	4.716	225476.275140	-1655551.676000
37-20	47822.752	-71051.319	10.268	101° 27' 12"	9.798	12.465	596110.603680	-696160.823562
37-19	47820.713	-71041.255	24.987	191° 25' 42"	-26.531	5.113	244507.305569	1884795.536405
37-30	47796.221	-71046.206	10.270	281° 25' 02"	-22.459	-15.018	-717803.646978	1595626.740554
							倍面積	513.499801
							面積	256.7499005
							地積	256.74

## 画地面積(座標法)計算簿

画地番号：37-03

点名	Xn	Yn	距離	方向角	X <sub>n+1</sub> -X <sub>n-1</sub>	Y <sub>n+1</sub> -Y <sub>n-1</sub>	X <sub>n</sub> *(Y <sub>n+1</sub> -Y <sub>n-1</sub> )	Y <sub>n</sub> *(X <sub>n+1</sub> -X <sub>n-1</sub> )
37-30	47796.221	-71046.206	24.987	11° 25' 42"	26.390	-4.453	-212836.572113	-1874909.376340
37-19	47820.713	-71041.255	9.590	101° 23' 23"	22.598	14.353	686370.693689	-1605390.280490
37-18	47818.819	-71031.853	24.990	191° 25' 19"	-26.390	4.453	212937.201007	1874530.600670
37-29	47794.323	-71036.802	9.593	281° 24' 38"	-22.598	-14.353	-685991.918019	1605289.651596
							倍面積	479.404564
							面積	239.7022820
							地積	239.70

## 画地面積(座標法)計算簿

画地番号：37-04

点名	Xn	Yn	距離	方向角	X <sub>n+1</sub> -X <sub>n-1</sub>	Y <sub>n+1</sub> -Y <sub>n-1</sub>	X <sub>n</sub> *(Y <sub>n+1</sub> -Y <sub>n-1</sub> )	Y <sub>n</sub> *(X <sub>n+1</sub> -X <sub>n-1</sub> )
37-29	47794.323	-71036.802	24.990	11° 25' 19"	25.203	1.450	69301.768350	-1790340.520806
37-18	47818.819	-71031.853	16.382	101° 24' 36"	21.255	21.008	1004577.749552	-1509782.035515
37-17	47815.578	-71015.794	2.226	191° 20' 43"	-5.424	15.621	746927.143938	385189.666656
37-06	47813.395	-71016.232	22.765	191° 25' 16"	-24.498	-4.946	-236485.051670	1739755.651536
37-05	47791.080	-71020.740	12.816	281° 24' 45"	-19.779	-17.071	-815841.526680	1404719.216460
37-28	47793.616	-71033.303	3.569	281° 25' 24"	3.243	-16.062	-767661.060192	-230361.001629
							倍面積	819.023298
							面積	409.5116490
							地積	409.51

## 画地面積(座標法)計算簿

画地番号：37-05

点名	Xn	Yn	距離	方向角	X <sub>n+1</sub> -X <sub>n-1</sub>	Y <sub>n+1</sub> -Y <sub>n-1</sub>	X <sub>n</sub> *(Y <sub>n+1</sub> -Y <sub>n-1</sub> )	Y <sub>n</sub> *(X <sub>n+1</sub> -X <sub>n-1</sub> )	
37-06	47813.395	-71016.232	2.226	11° 20' 43"	2.614	-1.695	-81043.704525	-185636.430448	
37-17	47815.578	-71015.794	2.179	101° 32' 31"	1.747	2.573	123029.482194	-124064.592118	
37-08	47815.142	-71013.659	2.222	191° 25' 16"	-2.614	1.695	81046.665690	185629.704626	
37-07	47812.964	-71014.099	2.176	281° 25' 25"	-1.747	-2.573	-123022.756372	124061.630953	
								倍面積	9.686987
								面積	4.8434935
								地積	4.84

## 画地面積(座標法)計算簿

画地番号：37-06

点名	Xn	Yn	距離	方向角	X <sub>n+1</sub> -X <sub>n-1</sub>	Y <sub>n+1</sub> -Y <sub>n-1</sub>	X <sub>n</sub> *(Y <sub>n+1</sub> -Y <sub>n-1</sub> )	Y <sub>n</sub> *(X <sub>n+1</sub> -X <sub>n-1</sub> )
37-15	47788.372	-71007.325	24.987	191° 27' 22"	-21.830	-18.203	-869891.735516	1550089.904750
37-14	47763.882	-71012.288	13.521	101° 25' 56"	-27.170	8.290	395962.581780	1929403.864960
37-03	47761.202	-70999.035	25.004	11° 25' 04"	21.830	18.203	869397.160006	-1549908.934050
37-04	47785.712	-70994.085	13.504	281° 21' 35"	27.170	-8.290	-396143.552480	-1928909.289450
							倍面積	-675.546210
							面積	337.7731050
							地積	337.77

## 画地面積(座標法)計算簿

画地番号：37-07

点名	Xn	Yn	距離	方向角	X <sub>n+1</sub> -X <sub>n-1</sub>	Y <sub>n+1</sub> -Y <sub>n-1</sub>	X <sub>n</sub> *(Y <sub>n+1</sub> -Y <sub>n-1</sub> )	Y <sub>n</sub> *(X <sub>n+1</sub> -X <sub>n-1</sub> )
37-14	47763.882	-71012.288	24.987	11° 27' 22"	23.209	11.300	539731.866600	-1648124.192192
37-15	47788.372	-71007.325	6.464	281° 21' 25"	25.763	-1.375	-65709.011500	-1829361.713975
37-16	47789.645	-71013.663	24.979	191° 27' 27"	-23.209	-11.300	-540022.988500	1648156.104567
37-13	47765.163	-71018.625	6.465	101° 25' 41"	-25.763	1.375	65677.099125	1829652.835875
<b>倍面積</b>								-323.034275
<b>面積</b>								161.5171375
<b>地積</b>								161.51



## 画地面積(座標法)計算簿

画地番号：37-08

点名	Xn	Yn	距離	方向角	X <sub>n+1</sub> -X <sub>n-1</sub>	Y <sub>n+1</sub> -Y <sub>n-1</sub>	X <sub>n</sub> *(Y <sub>n+1</sub> -Y <sub>n-1</sub> )	Y <sub>n</sub> *(X <sub>n+1</sub> -X <sub>n-1</sub> )
37-12	47769.127	-71038.272	24.988	11° 28' 12"	28.453	-14.678	-701155.246106	-2021251.953216
37-28	47793.616	-71033.303	12.816	101° 24' 45"	21.953	17.532	837917.675712	-1559394.100759
37-05	47791.080	-71020.740	7.221	101° 27' 45"	-3.971	19.640	938616.811200	282023.358540
37-16	47789.645	-71013.663	24.979	191° 27' 27"	-25.917	2.115	101075.099175	1840461.103971
37-13	47765.163	-71018.625	20.042	281° 24' 25"	-20.518	-24.609	-1175452.896267	1457160.147750
							倍面積	1001.443714
							面積	500.7218570
							地積	500.72

## 画地面積(座標法)計算簿

画地番号：37-09

点名	X <sub>n</sub>	Y <sub>n</sub>	距離	方向角	X <sub>n+1</sub> -X <sub>n-1</sub>	Y <sub>n+1</sub> -Y <sub>n-1</sub>	X <sub>n</sub> *(Y <sub>n+1</sub> -Y <sub>n-1</sub> )	Y <sub>n</sub> *(X <sub>n+1</sub> -X <sub>n-1</sub> )
37-11	47773.766	-71061.223	14.607	11° 25' 23"	18.957	-20.058	-958246.198428	-1347107.604411
37-25	47788.084	-71058.330	6.192	11° 26' 13"	20.388	4.121	196934.694164	-1448737.232040
37-26	47794.154	-71057.102	4.182	11° 25' 51"	10.170	2.057	98312.574778	-722650.727340
37-27	47798.254	-71056.273	10.270	101° 25' 02"	2.067	10.896	520809.775584	-146873.316291
37-30	47796.221	-71046.206	9.593	101° 24' 38"	-3.931	19.471	930640.219091	279282.635786
37-29	47794.323	-71036.802	3.569	101° 25' 24"	-2.605	12.903	616690.149669	185050.869210
37-28	47793.616	-71033.303	24.988	191° 28' 12"	-25.196	-1.470	-70256.615520	1789755.102388
37-12	47769.127	-71038.272	23.415	281° 25' 37"	-19.850	-27.920	-1333714.025840	1410109.699200
							倍面積	1170.573498
							面積	585.2867490
							地積	585.28

## 画地面積(座標法)計算簿

画地番号：37-10

点名	Xn	Yn	距離	方向角	X <sub>n+1</sub> -X <sub>n-1</sub>	Y <sub>n+1</sub> -Y <sub>n-1</sub>	X <sub>n</sub> *(Y <sub>n+1</sub> -Y <sub>n-1</sub> )	Y <sub>n</sub> *(X <sub>n+1</sub> -X <sub>n-1</sub> )
37-02	47776.267	-71073.646	4.005	322° 18' 11"	5.670	-14.872	-710528.642824	-402987.572820
37-01	47779.436	-71076.095	12.091	3° 49' 36"	15.234	-1.642	-78453.833912	-1082773.231230
37-24	47791.501	-71075.288	17.298	101° 23' 33"	8.648	17.765	849016.015265	-614659.090624
37-25	47788.084	-71058.330	14.607	191° 25' 23"	-17.735	14.065	672139.401460	1260219.482550
37-11	47773.766	-71061.223	12.672	281° 22' 58"	-11.817	-15.316	-731703.000056	839730.472191
							倍面積	469.939933
							面積	234.9699665
							地積	234.96

## 画地面積(座標法)計算簿

画地番号：37-11

点名	Xn	Yn	距離	方向角	X <sub>n+1</sub> -X <sub>n-1</sub>	Y <sub>n+1</sub> -Y <sub>n-1</sub>	X <sub>n</sub> *(Y <sub>n+1</sub> -Y <sub>n-1</sub> )	Y <sub>n</sub> *(X <sub>n+1</sub> -X <sub>n-1</sub> )
37-26	47794.154	-71057.102	18.128	281° 22' 26"	9.645	-16.544	-790706.483776	-685345.748790
37-23	47797.729	-71074.874	6.241	183° 48' 11"	-2.653	-18.186	-869249.499594	188561.640722
37-24	47791.501	-71075.288	17.298	101° 23' 33"	-9.645	16.544	790662.592544	685521.152760
37-25	47788.084	-71058.330	6.192	11° 26' 13"	2.653	18.186	869074.095624	-188517.749490
							倍面積	-219.295202
							面積	109.6476010
							地積	109.64

## 画地面積(座標法)計算簿

画地番号：37-12

点名	Xn	Yn	距離	方向角	X <sub>n+1</sub> -X <sub>n-1</sub>	Y <sub>n+1</sub> -Y <sub>n-1</sub>	X <sub>n</sub> *(Y <sub>n+1</sub> -Y <sub>n-1</sub> )	Y <sub>n</sub> *(X <sub>n+1</sub> -X <sub>n-1</sub> )
37-23	47797.729	-71074.874	18.128	101° 22' 26"	-9.014	17.410	832158.461890	640668.914236
37-26	47794.154	-71057.102	4.182	11° 25' 51"	0.525	18.601	889019.058554	-37304.978550
37-27	47798.254	-71056.273	1.221	11° 14' 11"	5.298	1.067	51000.737018	-376456.134354
37-32	47799.452	-71056.035	18.846	281° 22' 17"	4.914	-18.239	-871814.205028	-349169.355990
37-22	47803.168	-71074.512	5.451	183° 48' 28"	-1.723	-18.839	-900563.881952	122461.384176
							倍面積	-199.829518
							面積	99.9147590
							地積	99.91

## 画地面積(座標法)計算簿

画地番号：37-13

点名	X <sub>n</sub>	Y <sub>n</sub>	距離	方向角	X <sub>n+1</sub> -X <sub>n-1</sub>	Y <sub>n+1</sub> -Y <sub>n-1</sub>	X <sub>n</sub> *(Y <sub>n+1</sub> -Y <sub>n-1</sub> )	Y <sub>n</sub> *(X <sub>n+1</sub> -X <sub>n-1</sub> )
37-22	47803.168	-71074.512	11.836	3° 46' 42"	15.527	-17.697	-845972.664096	-1103573.947824
37-21	47814.979	-71073.732	20.420	101° 28' 46"	7.747	20.792	994169.043368	-550608.201804
37-31	47810.915	-71053.720	11.694	191° 25' 03"	-15.527	17.697	846109.762755	1103251.110440
37-32	47799.452	-71056.035	18.846	281° 22' 17"	-7.747	-20.792	-993846.205984	550471.103145
							倍面積	459.936043
							面積	229.9680215
							地積	229.96