



39街区 画地出来形確認図 (6808.34㎡)

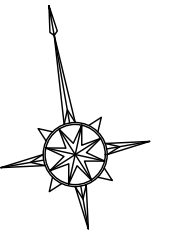

S=1:500

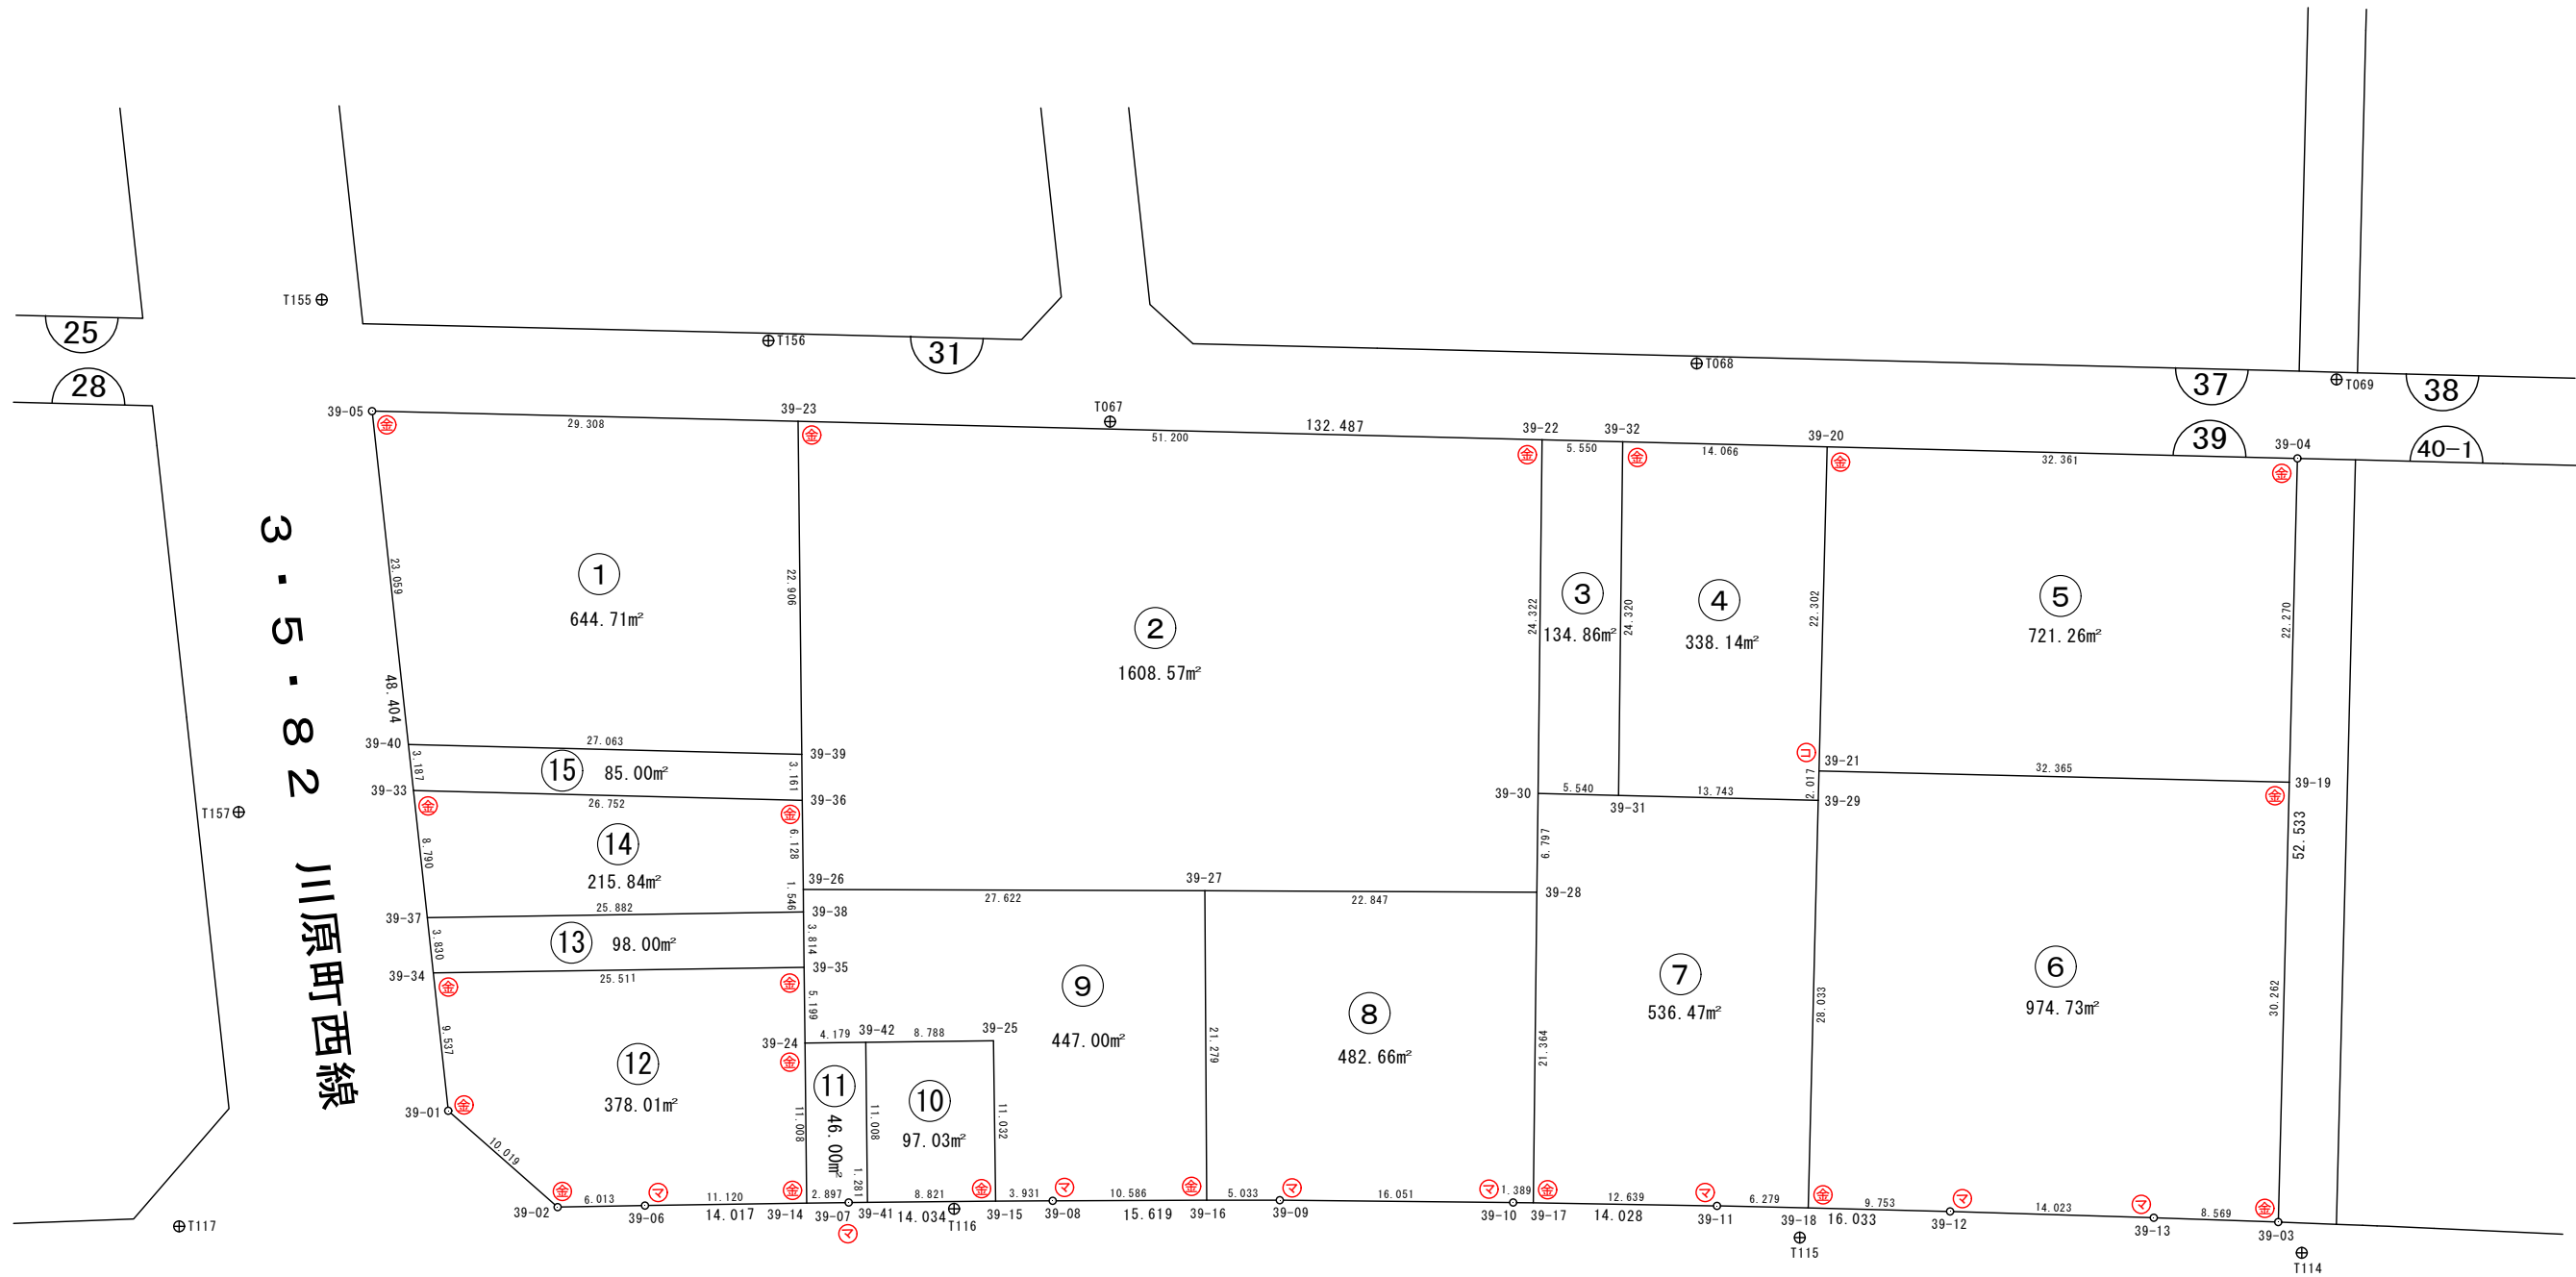

3・4・30 総社荒牧線

凡 例	
事 項	記 号
金属プレート	⊕
コンクリート杭	⊖
金属 鈔	⊗
合成樹脂杭	⊕
マーキング	⊙

画地面積(座標法)計算簿

画地番号：39-01

点名	Xn	Yn	距離	方向角	X _{n+1} -X _{n-1}	Y _{n+1} -Y _{n-1}	X _n *(Y _{n+1} -Y _{n-1})	Y _n *(X _{n+1} -X _{n-1})
39-40	47758.504	-71131.585	27.063	101° 27' 04"	-28.382	25.005	1194201.392520	2018856.645470
39-39	47753.131	-71105.060	22.906	9° 21' 59"	17.228	30.253	1444675.472143	-1224997.973680
39-23	47775.732	-71101.332	29.308	281° 22' 33"	28.382	-25.005	-1194632.178660	-2017998.004824
39-05	47781.513	-71130.065	23.059	183° 46' 46"	-17.228	-30.253	-1445534.112789	1225428.759820
倍面積								-1289.426786
面積								644.7133930
地積								644.71

画地面積(座標法)計算簿

画地番号：39-02

点名	X _n	Y _n	距離	方向角	X _{n+1} -X _{n-1}	Y _{n+1} -Y _{n-1}	X _n *(Y _{n+1} -Y _{n-1})	Y _n *(X _{n+1} -X _{n-1})
39-26	47743.965	-71106.569	27.622	100° 10' 47"	-10.929	26.194	1250605.419210	777123.692601
39-27	47739.083	-71079.381	22.847	100° 15' 32"	-8.951	49.670	2371200.252610	636231.539331
39-28	47735.014	-71056.899	6.797	10° 39' 25"	2.611	23.739	1133181.497346	-185529.563289
39-30	47741.694	-71055.642	24.322	10° 39' 17"	30.583	5.754	274705.707276	-2173094.699286
39-22	47765.597	-71051.145	51.200	281° 25' 01"	34.038	-45.690	-2182410.126930	-2418438.873510
39-23	47775.732	-71101.332	22.906	189° 21' 59"	-12.466	-53.915	-2575828.590780	886349.204712
39-39	47753.131	-71105.060	3.161	189° 22' 33"	-25.720	-4.243	-202616.534833	1828822.143200
39-36	47750.012	-71105.575	6.128	189° 20' 05"	-9.166	-1.509	-72054.768108	651753.700450
							倍面積	-3217.144209
							面積	1608.5721045
							地積	1608.57

画地面積(座標法)計算簿

画地番号：39-03

点名	Xn	Yn	距離	方向角	X _{n+1} -X _{n-1}	Y _{n+1} -Y _{n-1}	X _n *(Y _{n+1} -Y _{n-1})	Y _n *(X _{n+1} -X _{n-1})
39-31	47740.597	-71050.211	24.320	10° 40' 39"	22.802	9.937	474398.312389	-1620086.911222
39-32	47764.496	-71045.705	5.550	281° 26' 29"	25.000	-0.934	-44612.039264	-1776142.625000
39-22	47765.597	-71051.145	24.322	190° 39' 17"	-22.802	-9.937	-474646.737389	1620108.208290
39-30	47741.694	-71055.642	5.540	101° 25' 10"	-25.000	0.934	44590.742196	1776391.050000
倍面積								-269.722068
面積								134.8610340
地積								134.86

画地面積(座標法)計算簿

画地番号：39-04

点名	Xn	Yn	距離	方向角	X _{n+1} -X _{n-1}	Y _{n+1} -Y _{n-1}	X _n *(Y _{n+1} -Y _{n-1})	Y _n *(X _{n+1} -X _{n-1})
39-32	47764.496	-71045.705	24.320	190° 40' 39"	-21.114	-18.294	-873803.689824	1500059.015370
39-31	47740.597	-71050.211	13.743	101° 25' 40"	-26.622	8.965	427994.452105	1891498.717242
39-29	47737.874	-71036.740	2.017	11° 24' 17"	-0.745	13.870	662124.312380	52922.371300
39-21	47739.852	-71036.341	22.302	11° 26' 29"	23.837	4.823	230249.306196	-1693293.260417
39-20	47761.711	-71031.917	14.066	281° 25' 10"	24.644	-9.364	-447240.661804	-1750510.562548
							倍面積	-676.280947
							面積	338.1404735
							地積	338.14

画地面積(座標法)計算簿

画地番号：39-05

点名	Xn	Yn	距離	方向角	X _{n+1} -X _{n-1}	Y _{n+1} -Y _{n-1}	X _n *(Y _{n+1} -Y _{n-1})	Y _n *(X _{n+1} -X _{n-1})
39-21	47739.852	-71036.341	22.302	11° 26' 29"	28.231	-27.308	-1303679.878416	-2005426.942771
39-20	47761.711	-71031.917	32.361	101° 24' 36"	15.457	36.146	1726394.805806	-1097940.341069
39-04	47755.309	-71000.195	22.270	191° 25' 54"	-28.231	27.308	1304101.978172	2004406.505045
39-19	47733.480	-71004.609	32.365	281° 21' 16"	-15.457	-36.146	-1725374.368080	1097518.241313
							倍面積	1442.537482
							面積	721.2687410
							地積	721.26

画地面積(座標法)計算簿

画地番号：39-06

点名	X _n	Y _n	距離	方向角	X _{n+1} -X _{n-1}	Y _{n+1} -Y _{n-1}	X _n *(Y _{n+1} -Y _{n-1})	Y _n *(X _{n+1} -X _{n-1})
39-18	47710.394	-71042.281	28.033	11° 24' 00"	29.418	-4.018	-191700.363092	-2089921.822458
39-29	47737.874	-71036.740	2.017	11° 24' 17"	29.458	5.940	283562.971560	-2092600.286920
39-21	47739.852	-71036.341	32.365	101° 21' 16"	-4.394	32.131	1533929.184612	312133.682354
39-19	47733.480	-71004.609	30.262	191° 26' 14"	-36.034	25.731	1228230.173880	2558580.080706
39-03	47703.818	-71010.610	8.569	282° 00' 32"	-27.879	-14.383	-686124.014294	1979704.796190
39-13	47705.601	-71018.992	14.023	281° 44' 48"	4.638	-22.112	-1054866.249312	-329386.084896
39-12	47708.456	-71032.722	9.753	281° 27' 39"	4.793	-23.289	-1111082.231784	-340459.836546
							倍面積	1949.471570
							面積	974.7357850
							地積	974.73

画地面積(座標法)計算簿

画地番号：39-07

点名	X _n	Y _n	距離	方向角	X _{n+1} -X _{n-1}	Y _{n+1} -Y _{n-1}	X _n *(Y _{n+1} -Y _{n-1})	Y _n *(X _{n+1} -X _{n-1})
39-29	47737.874	-71036.740	13.743	281° 25' 40"	30.203	-7.930	-378561.340820	-2145522.658220
39-31	47740.597	-71050.211	5.540	281° 25' 10"	3.820	-18.902	-902392.764494	-271411.806020
39-30	47741.694	-71055.642	6.797	190° 39' 25"	-5.583	-6.688	-319296.449472	396703.649286
39-28	47735.014	-71056.899	21.364	190° 39' 26"	-27.676	-5.208	-248603.952912	1966570.736724
39-17	47714.018	-71060.850	12.639	100° 56' 12"	-23.394	8.459	403612.878262	1662397.524900
39-11	47711.620	-71048.440	6.279	101° 15' 29"	-3.624	18.569	885957.071780	257479.546560
39-18	47710.394	-71042.281	28.033	11° 24' 00"	26.254	11.700	558211.609800	-1865144.045374
							倍面積	-1072.947856
							面積	536.4739280
							地積	536.47

画地面積(座標法)計算簿

画地番号：39-08

点名	X _n	Y _n	距離	方向角	X _{n+1} -X _{n-1}	Y _{n+1} -Y _{n-1}	X _n *(Y _{n+1} -Y _{n-1})	Y _n *(X _{n+1} -X _{n-1})
39-28	47735.014	-71056.899	22.847	280° 15' 32"	25.065	-18.531	-884577.544434	-1781041.173435
39-27	47739.083	-71079.381	21.279	189° 39' 10"	-16.909	-26.050	-1243603.112150	1201881.253329
39-16	47718.105	-71082.949	5.033	100° 03' 27"	-21.857	1.388	66232.729740	1553660.016293
39-09	47717.226	-71077.993	16.051	100° 34' 19"	-3.824	20.735	989416.681110	271802.245232
39-10	47714.281	-71062.214	1.389	100° 54' 49"	-3.208	17.143	817965.919183	227967.582512
39-17	47714.018	-71060.850	21.364	10° 39' 26"	20.733	5.315	253600.005670	-1473304.603050
							倍面積	-965.320881
							面積	482.6604405
							地積	482.66

画地面積(座標法)計算簿

画地番号：39-09

点名	Xn	Yn	距離	方向角	X _{n+1} -X _{n-1}	Y _{n+1} -Y _{n-1}	X _n *(Y _{n+1} -Y _{n-1})	Y _n *(X _{n+1} -X _{n-1})
39-16	47718.105	-71082.949	21.279	9° 39' 10"	19.187	14.002	668148.906210	-1363868.542463
39-27	47739.083	-71079.381	27.622	280° 10' 47"	25.860	-23.620	-1127597.140460	-1838112.792660
39-26	47743.965	-71106.569	1.546	189° 20' 26"	3.356	-27.439	-1310046.655635	-238633.645564
39-38	47742.439	-71106.820	3.814	189° 20' 20"	-5.290	-0.870	-41535.921930	376155.077800
39-35	47738.675	-71107.439	5.199	189° 23' 10"	-8.894	-1.467	-70032.636225	632429.562466
39-24	47733.545	-71108.287	4.179	99° 19' 21"	-5.807	3.276	156375.093420	412925.822609
39-42	47732.868	-71104.163	8.788	99° 18' 40"	-2.099	12.797	610837.511796	149247.638137
39-25	47731.446	-71095.490	11.032	189° 13' 36"	-12.312	6.904	329537.903184	875327.672880
39-15	47720.556	-71097.259	3.931	99° 39' 49"	-11.550	2.107	100547.211492	821173.341450
39-08	47719.896	-71093.383	10.586	99° 44' 24"	-2.451	14.310	682871.711760	174249.881733
倍面積								-894.016388
面積								447.0081940
地積								447.00

画地面積(座標法)計算簿

画地番号：39-10

点名	X _n	Y _n	距離	方向角	X _{n+1} -X _{n-1}	Y _{n+1} -Y _{n-1}	X _n *(Y _{n+1} -Y _{n-1})	Y _n *(X _{n+1} -X _{n-1})
39-15	47720.556	-71097.259	11.032	9° 13' 36"	9.439	10.470	499634.221320	-671087.027701
39-25	47731.446	-71095.490	8.788	279° 18' 40"	12.312	-6.904	-329537.903184	-875327.672880
39-42	47732.868	-71104.163	11.008	189° 23' 41"	-9.439	-10.470	-499763.127960	671152.194557
39-41	47722.007	-71105.960	8.821	99° 28' 04"	-12.312	6.904	329472.736328	875456.579520
倍面積								-194.073496
面積								97.0367480
地積								97.03

画地面積(座標法)計算簿

画地番号：39-11

点名	Xn	Yn	距離	方向角	X _{n+1} -X _{n-1}	Y _{n+1} -Y _{n-1}	X _n *(Y _{n+1} -Y _{n-1})	Y _n *(X _{n+1} -X _{n-1})
39-41	47722.007	-71105.960	11.008	9° 23' 41"	10.650	3.061	146077.063427	-757278.474000
39-42	47732.868	-71104.163	4.179	279° 19' 21"	11.538	-2.327	-111074.383836	-820399.832694
39-24	47733.545	-71108.287	11.008	189° 23' 41"	-10.184	-5.921	-282630.319945	724166.794808
39-14	47722.684	-71110.084	2.897	99° 15' 15"	-11.327	1.063	50729.213092	805463.921468
39-07	47722.218	-71107.224	1.281	99° 28' 37"	-0.677	4.124	196806.427032	48139.590648
							倍面積	-92.000230
							面積	46.0001150
							地積	46.00

画地面積(座標法)計算簿

画地番号：39-12

点名	Xn	Yn	距離	方向角	X _{n+1} -X _{n-1}	Y _{n+1} -Y _{n-1}	X _n *(Y _{n+1} -Y _{n-1})	Y _n *(X _{n+1} -X _{n-1})
39-02	47725.391	-71127.002	10.019	321° 19' 43"	8.764	-12.200	-582249.770200	-623357.045528
39-01	47733.214	-71133.263	9.537	3° 49' 47"	17.339	-5.624	-268451.595536	-1233379.647157
39-34	47742.730	-71132.626	25.511	99° 08' 45"	5.461	25.824	1232908.259520	-388455.270586
39-35	47738.675	-71107.439	5.199	189° 23' 10"	-9.185	24.339	1161911.610825	653121.827215
39-24	47733.545	-71108.287	11.008	189° 23' 41"	-15.991	-2.645	-126255.226525	1137092.617417
39-14	47722.684	-71110.084	11.120	279° 08' 16"	-9.095	-12.776	-609705.010784	646746.213980
39-06	47724.450	-71121.063	6.013	279° 00' 12"	2.707	-16.918	-807402.245100	-192524.717541
							倍面積	756.022200
							面積	378.0111000
							地積	378.01

画地面積(座標法)計算簿

画地番号：39-13

点名	Xn	Yn	距離	方向角	X _{n+1} -X _{n-1}	Y _{n+1} -Y _{n-1}	X _n *(Y _{n+1} -Y _{n-1})	Y _n *(X _{n+1} -X _{n-1})
39-38	47742.439	-71106.820	25.882	279° 08' 37"	7.877	-24.935	-1190457.716465	-560108.421140
39-37	47746.552	-71132.374	3.830	183° 46' 20"	0.291	-25.806	-1232147.520912	-20699.520834
39-34	47742.730	-71132.626	25.511	99° 08' 45"	-7.877	24.935	1190464.972550	560311.695002
39-35	47738.675	-71107.439	3.814	9° 20' 20"	-0.291	25.806	1231944.247050	20692.264749
							倍面積	-196.017777
							面積	98.0088885
							地積	98.00

画地面積(座標法)計算簿

画地番号：39-14

点名	Xn	Yn	距離	方向角	X _{n+1} -X _{n-1}	Y _{n+1} -Y _{n-1}	X _n *(Y _{n+1} -Y _{n-1})	Y _n *(X _{n+1} -X _{n-1})
39-33	47755.323	-71131.795	26.752	101° 27' 02"	3.460	26.799	1279794.901077	-246116.010700
39-36	47750.012	-71105.575	6.128	189° 20' 05"	-11.358	25.226	1204541.802712	807617.120850
39-26	47743.965	-71106.569	1.546	189° 20' 26"	-7.573	-1.245	-59441.236425	538490.047037
39-38	47742.439	-71106.820	25.882	279° 08' 37"	2.587	-25.805	-1231993.638395	-183953.343340
39-37	47746.552	-71132.374	8.790	3° 46' 36"	12.884	-24.975	-1192470.136200	-916469.506616
							倍面積	431.692769
							面積	215.8463845
							地積	215.84

画地面積(座標法)計算簿

画地番号：39-15

点名	Xn	Yn	距離	方向角	X _{n+1} -X _{n-1}	Y _{n+1} -Y _{n-1}	X _n *(Y _{n+1} -Y _{n-1})	Y _n *(X _{n+1} -X _{n-1})
39-39	47753.131	-71105.060	27.063	281° 27' 04"	8.492	-26.010	-1242058.937310	-603824.169520
39-40	47758.504	-71131.585	3.187	183° 46' 37"	2.192	-26.735	-1276823.604440	-155920.434320
39-33	47755.323	-71131.795	26.752	101° 27' 02"	-8.492	26.010	1242115.951230	604051.203140
39-36	47750.012	-71105.575	3.161	9° 22' 33"	-2.192	26.735	1276596.570820	155863.420400
倍面積								-170.019700
面積								85.0098500
地積								85.00