



40-1街区 画地出来形確認図 (3568.87m²)

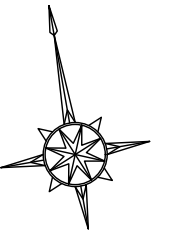

S=1:500

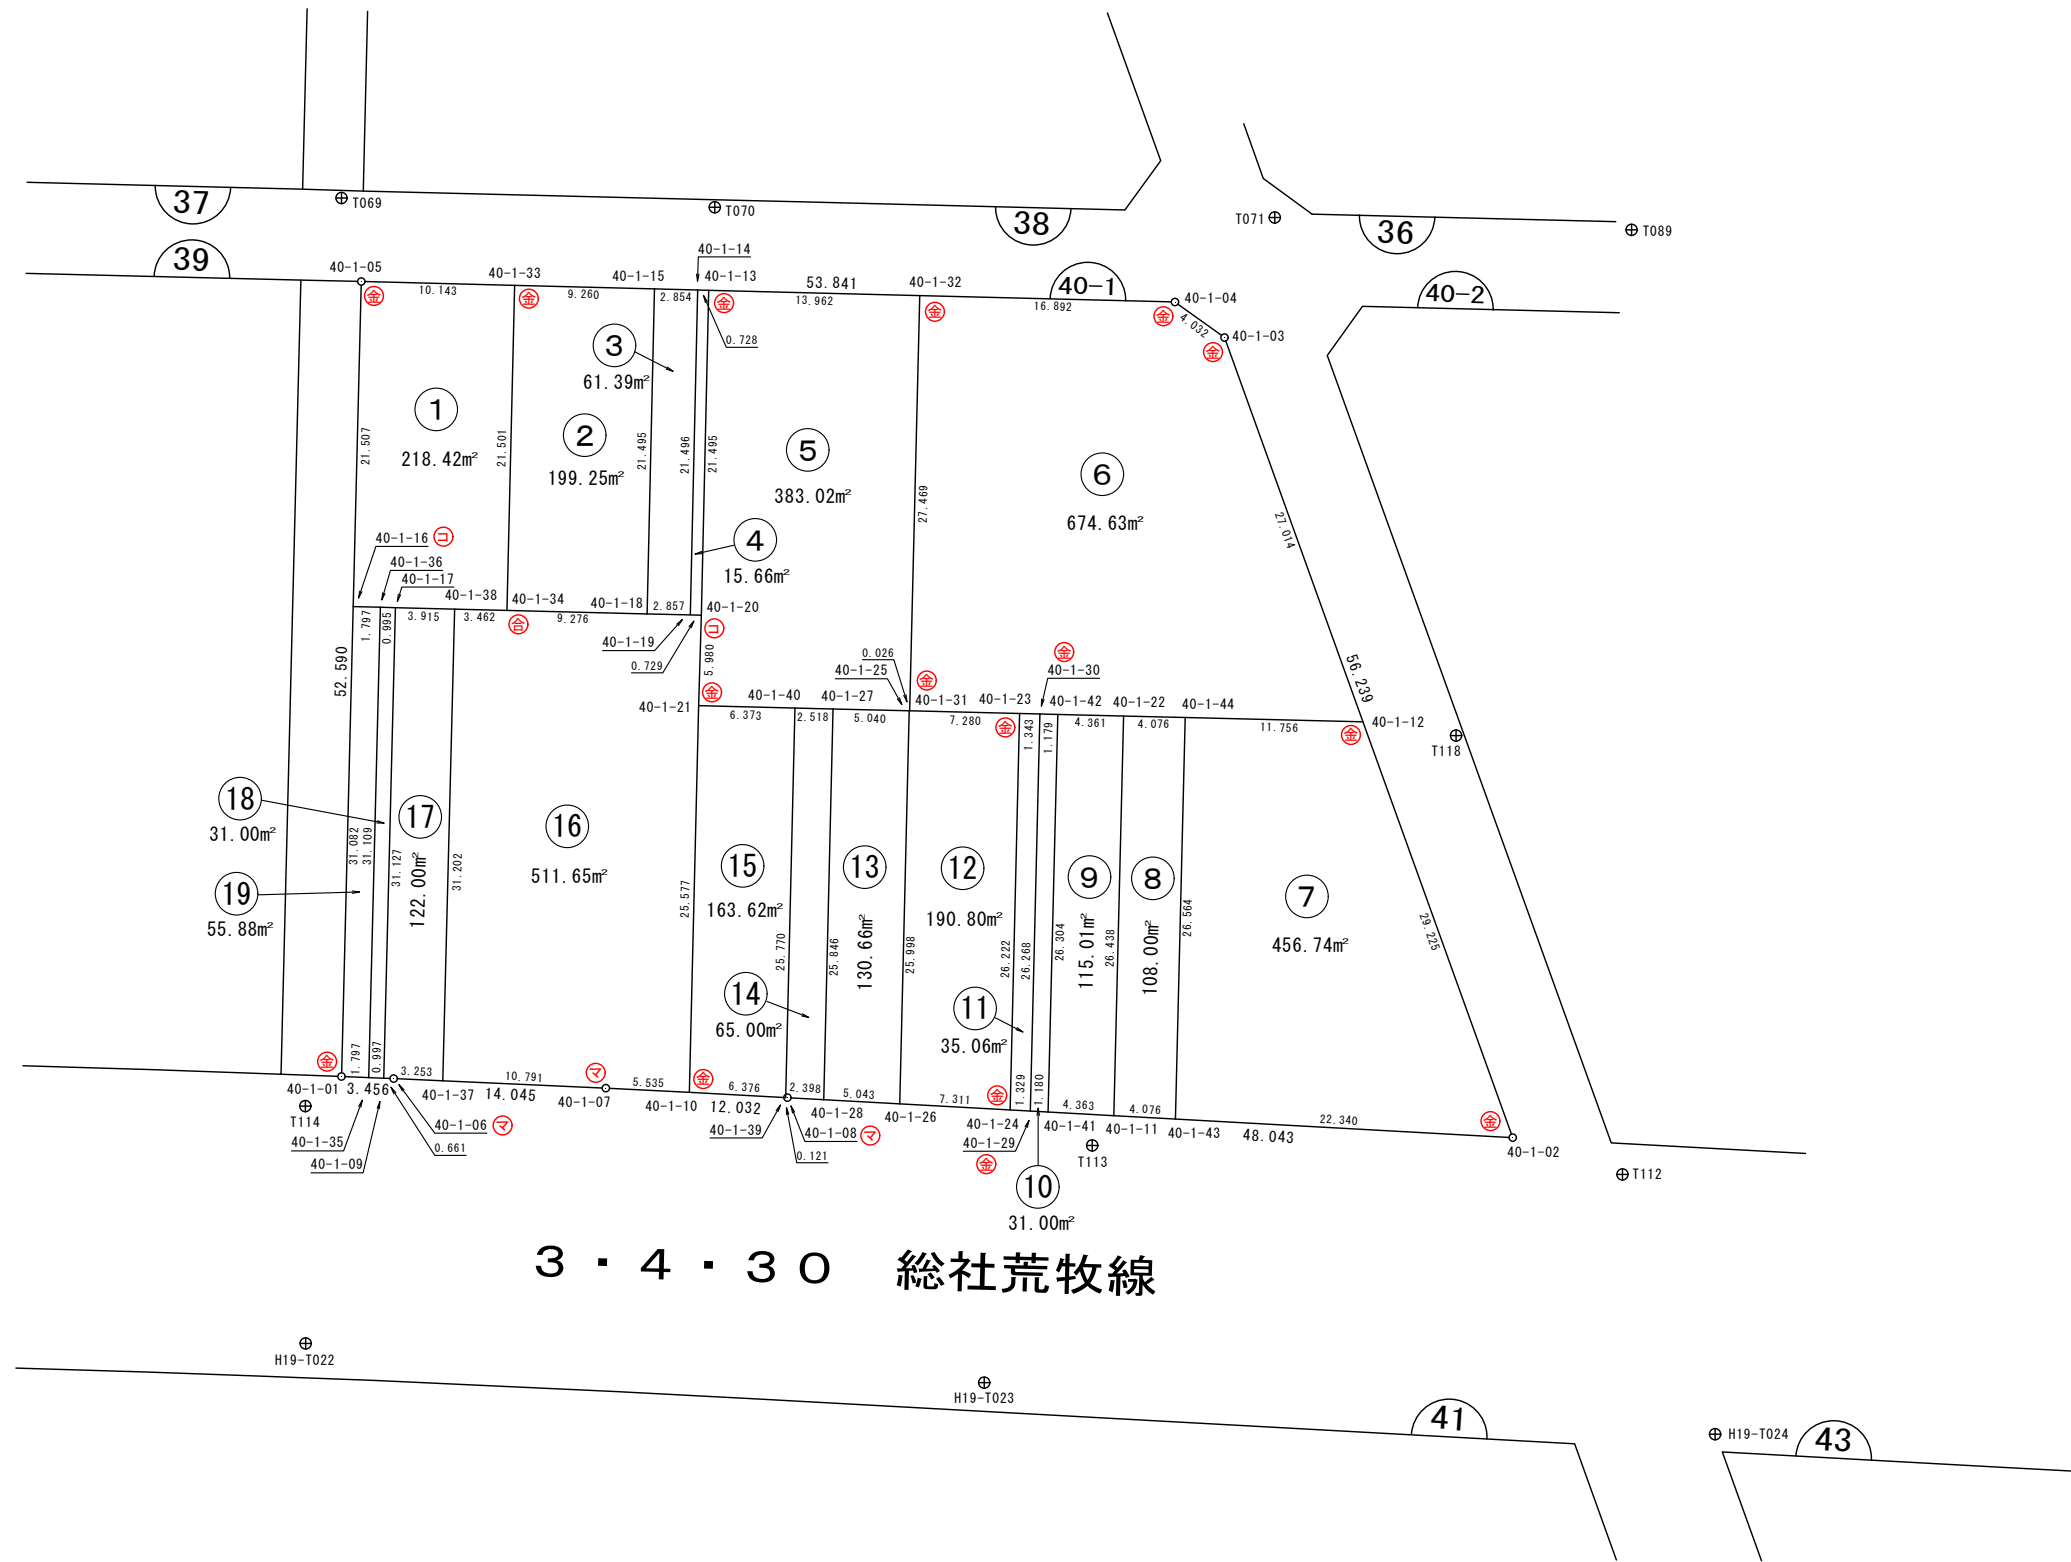

3・4・30 総社荒牧線

凡 例	
事 項	記 号
金属プレート	⊕
コンクリート杭	⊖
金属 鋸	⊗
合成樹脂杭	⊙
マーキング	⊚

画地面積(座標法)計算簿

画地番号：40-1-01

点名	Xn	Yn	距離	方向角	X _{n+1} -X _{n-1}	Y _{n+1} -Y _{n-1}	X _n *(Y _{n+1} -Y _{n-1})	Y _n *(X _{n+1} -X _{n-1})
40-1-38	47732.112	-70993.956	3.915	281° 25' 50"	1.463	-7.232	-345198.633984	-103864.157628
40-1-17	47732.888	-70997.794	0.995	281° 21' 18"	0.972	-4.814	-229786.122832	-69009.855768
40-1-36	47733.084	-70998.770	1.797	281° 25' 21"	0.552	-2.738	-130693.183992	-39191.321040
40-1-16	47733.440	-71000.532	21.507	11° 25' 07"	21.438	2.496	119142.666240	-1522109.405016
40-1-05	47754.522	-70996.274	10.143	101° 27' 50"	19.066	14.199	678066.457878	-1353614.960084
40-1-33	47752.506	-70986.333	21.501	191° 20' 36"	-23.097	5.712	272762.314272	1639571.333301
40-1-34	47731.425	-70990.562	3.462	281° 26' 35"	-20.394	-7.623	-363856.652775	1447781.521428
							倍面積	436.844807
							面積	218.4224035
							地積	218.42

画地面積(座標法)計算簿

画地番号：40-1-02

点名	Xn	Yn	距離	方向角	X _{n+1} -X _{n-1}	Y _{n+1} -Y _{n-1}	X _n *(Y _{n+1} -Y _{n-1})	Y _n *(X _{n+1} -X _{n-1})
40-1-18	47729.590	-70981.469	21.495	11° 18' 00"	19.244	13.305	635042.194950	-1365967.389436
40-1-15	47750.669	-70977.257	9.260	281° 26' 32"	22.916	-4.864	-232259.254016	-1626514.821412
40-1-33	47752.506	-70986.333	21.501	191° 20' 36"	-19.244	-13.305	-635347.092330	1366060.992252
40-1-34	47731.425	-70990.562	9.276	101° 24' 33"	-22.916	4.864	232165.651200	1626819.718792
							倍面積	-398.500196
							面積	199.2500980
							地積	199.25

画地面積(座標法)計算簿

画地番号：40-1-03

点名	Xn	Yn	距離	方向角	X _{n+1} -X _{n-1}	Y _{n+1} -Y _{n-1}	X _n *(Y _{n+1} -Y _{n-1})	Y _n *(X _{n+1} -X _{n-1})
40-1-15	47750.669	-70977.257	21.495	191° 18' 00"	-20.514	-7.010	-334732.189690	1456027.450098
40-1-18	47729.590	-70981.469	2.857	101° 25' 26"	-21.645	-1.411	-67346.451490	1536393.896505
40-1-19	47729.024	-70978.668	21.496	11° 17' 30"	20.514	7.010	334580.458240	-1456056.395352
40-1-14	47750.104	-70974.459	2.854	281° 24' 58"	21.645	1.411	67375.396744	-1536242.165055
倍面積								-122.786196
面積								61.3930980
地積								61.39

画地面積(座標法)計算簿

画地番号：40-1-04

点名	X _n	Y _n	距離	方向角	X _{n+1} -X _{n-1}	Y _{n+1} -Y _{n-1}	X _n *(Y _{n+1} -Y _{n-1})	Y _n *(X _{n+1} -X _{n-1})
40-1-14	47750.104	-70974.459	21.496	191° 17' 30"	-20.936	-4.923	-235073.761992	1485921.273624
40-1-19	47729.024	-70978.668	0.729	101° 23' 13"	-21.224	-3.494	-166765.209856	1506451.249632
40-1-20	47728.880	-70977.953	21.495	11° 17' 20"	20.936	4.923	234969.276240	-1485994.424008
40-1-13	47749.960	-70973.745	0.728	281° 24' 09"	21.224	3.494	166838.360240	-1506346.763880
							倍面積	-31.335368
							面積	15.6676840
							地積	15.66

画地面積(座標法)計算簿

画地番号：40-1-05

点名	X _n	Y _n	距離	方向角	X _{n+1} -X _{n-1}	Y _{n+1} -Y _{n-1}	X _n *(Y _{n+1} -Y _{n-1})	Y _n *(X _{n+1} -X _{n-1})
40-1-25	47720.268	-70965.513	5.040	281° 25' 09"	1.003	-4.967	-237026.571156	-71178.409539
40-1-27	47721.266	-70970.454	2.518	281° 24' 13"	1.496	-7.410	-353614.581060	-106171.799184
40-1-40	47721.764	-70972.923	6.373	281° 24' 44"	1.759	-8.716	-415942.895024	-124841.371557
40-1-21	47723.025	-70979.170	5.980	11° 44' 32"	7.116	-5.030	-240046.815750	-505087.773720
40-1-20	47728.880	-70977.953	21.495	11° 17' 20"	26.935	5.425	258929.174000	-1911791.164055
40-1-13	47749.960	-70973.745	13.962	101° 26' 19"	18.311	17.893	854390.034280	-1299600.244695
40-1-32	47747.191	-70960.060	27.469	191° 23' 41"	-29.697	8.258	394296.303278	2107300.901820
40-1-31	47720.263	-70965.487	0.026	280° 53' 08"	-26.923	-5.453	-260218.594139	1910603.806501
							倍面積	766.054429
							面積	383.0272145
							地積	383.02

画地面積(座標法)計算簿

画地番号：40-1-06

点名	X _n	Y _n	距離	方向角	X _{n+1} -X _{n-1}	Y _{n+1} -Y _{n-1}	X _n *(Y _{n+1} -Y _{n-1})	Y _n *(X _{n+1} -X _{n-1})
40-1-31	47720.263	-70965.487	27.469	11° 23' 41"	28.366	-1.710	-81601.649730	-2013007.004242
40-1-32	47747.191	-70960.060	16.892	101° 26' 30"	23.577	21.984	1049674.246944	-1673025.334620
40-1-04	47743.840	-70943.503	4.032	135° 38' 35"	-6.234	19.376	925084.643840	442261.797702
40-1-03	47740.957	-70940.684	27.014	170° 11' 22"	-29.502	7.422	354333.382854	2092892.059368
40-1-12	47714.338	-70936.081	11.756	281° 24' 06"	-24.295	-6.921	-330230.933298	1723392.087895
40-1-44	47716.662	-70947.605	4.076	281° 24' 13"	3.130	-15.520	-740562.594240	-222066.003650
40-1-22	47717.468	-70951.601	4.361	281° 24' 00"	1.668	-8.271	-394671.177828	-118347.270468
40-1-42	47718.330	-70955.876	1.179	281° 23' 44"	1.095	-5.431	-259158.250230	-77696.684220
40-1-30	47718.563	-70957.032	1.343	281° 14' 35"	0.495	-2.474	-118055.724862	-35123.730840
40-1-23	47718.825	-70958.350	7.280	281° 23' 30"	1.700	-8.455	-403462.665375	-120629.195000
倍面積								1349.278075
面積								674.6390375
地積								674.63

画地面積(座標法)計算簿

画地番号：40-1-07

点名	X _n	Y _n	距離	方向角	X _{n+1} -X _{n-1}	Y _{n+1} -Y _{n-1}	X _n *(Y _{n+1} -Y _{n-1})	Y _n *(X _{n+1} -X _{n-1})	
40-1-44	47716.662	-70947.605	26.564	191° 24' 11"	-23.716	-16.776	-800494.721712	1682593.400180	
40-1-43	47690.622	-70952.857	22.340	103° 08' 55"	-31.122	16.503	787038.334866	2208194.815554	
40-1-02	47685.540	-70931.102	29.225	350° 11' 27"	23.716	16.776	799972.619040	-1682202.015032	
40-1-12	47714.338	-70936.081	11.756	281° 24' 06"	31.122	-16.503	-787429.720014	-2207672.712882	
								倍面積	-913.487820
								面積	456.7439100
								地積	456.74

画地面積(座標法)計算簿

画地番号：40-1-08

点名	X _n	Y _n	距離	方向角	X _{n+1} -X _{n-1}	Y _{n+1} -Y _{n-1}	X _n *(Y _{n+1} -Y _{n-1})	Y _n *(X _{n+1} -X _{n-1})	
40-1-43	47690.622	-70952.857	26.564	11° 24' 11"	25.111	9.221	439755.225462	-1781697.192127	
40-1-44	47716.662	-70947.605	4.076	281° 24' 13"	26.846	1.256	59932.127472	-1904659.403830	
40-1-22	47717.468	-70951.601	26.438	191° 23' 54"	-25.111	-9.221	-440002.772428	1781665.652711	
40-1-11	47691.551	-70956.826	4.076	103° 10' 25"	-26.846	-1.256	-59900.588056	1904906.950796	
								倍面積	-216.007550
								面積	108.0037750
								地積	108.00

画地面積(座標法)計算簿

画地番号：40-1-09

点名	X _n	Y _n	距離	方向角	X _{n+1} -X _{n-1}	Y _{n+1} -Y _{n-1}	X _n *(Y _{n+1} -Y _{n-1})	Y _n *(X _{n+1} -X _{n-1})
40-1-11	47691.551	-70956.826	26.438	11° 23' 54"	24.924	9.474	451829.754174	-1768527.931224
40-1-22	47717.468	-70951.601	4.361	281° 24' 00"	26.779	0.950	45331.594600	-1900012.923179
40-1-42	47718.330	-70955.876	26.304	191° 23' 57"	-24.924	-9.474	-452083.458420	1768504.253424
40-1-41	47692.544	-70961.075	4.363	103° 09' 15"	-26.779	-0.950	-45307.916800	1900266.627425
							倍面積	-230.026446
							面積	115.0132230
							地積	115.01

画地面積(座標法)計算簿

画地番号：40-1-10

点名	Xn	Yn	距離	方向角	X _{n+1} -X _{n-1}	Y _{n+1} -Y _{n-1}	X _n *(Y _{n+1} -Y _{n-1})	Y _n *(X _{n+1} -X _{n-1})
40-1-41	47692.544	-70961.075	26.304	11° 23' 57"	25.517	6.348	302752.269312	-1810713.750775
40-1-42	47718.330	-70955.876	1.179	281° 23' 44"	26.019	4.043	192925.208190	-1846200.937644
40-1-30	47718.563	-70957.032	26.268	191° 23' 59"	-25.517	-6.348	-302917.437924	1810610.585544
40-1-29	47692.813	-70962.224	1.180	103° 10' 36"	-26.019	-4.043	-192822.042959	1846366.106256
							倍面積	-62.003381
							面積	31.0016905
							地積	31.00

画地面積(座標法)計算簿

画地番号：40-1-11

点名	Xn	Yn	距離	方向角	X _{n+1} -X _{n-1}	Y _{n+1} -Y _{n-1}	X _n *(Y _{n+1} -Y _{n-1})	Y _n *(X _{n+1} -X _{n-1})
40-1-24	47693.117	-70963.518	26.222	11° 21' 59"	26.012	3.874	184763.135258	-1845903.030216
40-1-23	47718.825	-70958.350	1.343	101° 14' 35"	25.446	6.486	309504.298950	-1805606.174100
40-1-30	47718.563	-70957.032	26.268	191° 23' 59"	-26.012	-3.874	-184861.713062	1845734.316384
40-1-29	47692.813	-70962.224	1.329	283° 13' 15"	-25.446	-6.486	-309335.585118	1805704.751904
							倍面積	70.136028
							面積	35.0680140
							地積	35.06

画地面積(座標法)計算簿

画地番号：40-1-12

点名	X _n	Y _n	距離	方向角	X _{n+1} -X _{n-1}	Y _{n+1} -Y _{n-1}	X _n *(Y _{n+1} -Y _{n-1})	Y _n *(X _{n+1} -X _{n-1})
40-1-25	47720.268	-70965.513	25.998	191° 22' 09"	-25.483	-5.151	-245807.100468	1808414.167779
40-1-26	47694.780	-70970.638	7.311	103° 08' 48"	-27.151	1.995	95151.086100	1926923.792338
40-1-24	47693.117	-70963.518	26.222	11° 21' 59"	24.045	12.288	586053.021696	-1706317.790310
40-1-23	47718.825	-70958.350	7.280	281° 23' 30"	27.146	-1.969	-93958.366425	-1926235.369100
40-1-31	47720.263	-70965.487	0.026	280° 53' 08"	1.443	-7.163	-341820.243869	-102403.197741
							倍面積	-381.602966
							面積	190.8014830
							地積	190.80

画地面積(座標法)計算簿

画地番号：40-1-13

点名	Xn	Yn	距離	方向角	X _{n+1} -X _{n-1}	Y _{n+1} -Y _{n-1}	X _n *(Y _{n+1} -Y _{n-1})	Y _n *(X _{n+1} -X _{n-1})
40-1-26	47694.780	-70970.638	25.998	11° 22' 09"	24.341	10.036	478664.812080	-1727496.299558
40-1-25	47720.268	-70965.513	5.040	281° 25' 09"	26.486	0.184	8780.529312	-1879592.577318
40-1-27	47721.266	-70970.454	25.846	191° 22' 09"	-24.341	-10.036	-478930.625576	1727491.820814
40-1-28	47695.927	-70975.549	5.043	103° 08' 46"	-26.486	-0.184	-8776.050568	1879858.390814
倍面積								-261.334752
面積								130.6673760
地積								130.66

画地面積(座標法)計算簿

画地番号：40-1-14

点名	Xn	Yn	距離	方向角	X _{n+1} -X _{n-1}	Y _{n+1} -Y _{n-1}	X _n *(Y _{n+1} -Y _{n-1})	Y _n *(X _{n+1} -X _{n-1})
40-1-28	47695.927	-70975.549	25.846	11° 22' 09"	24.794	7.431	354428.433537	-1759767.761906
40-1-27	47721.266	-70970.454	2.518	281° 24' 13"	25.837	2.626	125316.044516	-1833663.619998
40-1-40	47721.764	-70972.923	25.770	191° 22' 08"	-24.767	-7.549	-360251.596436	1757786.383941
40-1-39	47696.499	-70978.003	0.121	102° 53' 17"	-25.292	-4.962	-236670.028038	1795175.651876
40-1-08	47696.472	-70977.885	2.398	103° 07' 57"	-0.572	2.454	117047.142288	40599.350220
							倍面積	-130.004133
							面積	65.0020665
							地積	65.00

画地面積(座標法)計算簿

画地番号：40-1-15

点名	X _n	Y _n	距離	方向角	X _{n+1} -X _{n-1}	Y _{n+1} -Y _{n-1}	X _n *(Y _{n+1} -Y _{n-1})	Y _n *(X _{n+1} -X _{n-1})
40-1-39	47696.499	-70978.003	25.770	11° 22' 08"	23.815	11.289	538445.777211	-1690341.141445
40-1-40	47721.764	-70972.923	6.373	281° 24' 44"	26.526	-1.167	-55691.298588	-1882627.755498
40-1-21	47723.025	-70979.170	25.577	191° 22' 08"	-23.815	-11.289	-538745.229225	1690368.933550
40-1-10	47697.949	-70984.212	6.376	103° 08' 41"	-26.526	1.167	55663.506483	1882927.207512
倍面積								-327.244119
面積								163.6220595
地積								163.62

画地面積(座標法)計算簿

画地番号：40-1-16

点名	Xn	Yn	距離	方向角	X _{n+1} -X _{n-1}	Y _{n+1} -Y _{n-1}	X _n *(Y _{n+1} -Y _{n-1})	Y _n *(X _{n+1} -X _{n-1})
40-1-38	47732.112	-70993.956	31.202	191° 26' 06"	-29.896	-9.580	-457273.632960	2122435.308576
40-1-37	47701.529	-71000.142	10.791	102° 35' 38"	-32.936	4.346	207310.845034	2338460.676912
40-1-07	47699.176	-70989.610	5.535	102° 48' 22"	-3.580	15.930	759847.873680	254142.803800
40-1-10	47697.949	-70984.212	25.577	11° 22' 08"	23.849	10.440	497966.587560	-1692902.471988
40-1-21	47723.025	-70979.170	5.980	11° 44' 32"	30.931	6.259	298698.413475	-2195456.707270
40-1-20	47728.880	-70977.953	0.729	281° 23' 13"	5.999	0.502	23959.897760	-425796.740047
40-1-19	47729.024	-70978.668	2.857	281° 25' 26"	0.710	-3.516	-167815.248384	-50394.854280
40-1-18	47729.590	-70981.469	9.276	281° 24' 33"	2.401	-11.894	-567695.743460	-170426.507069
40-1-34	47731.425	-70990.562	3.462	281° 26' 35"	2.522	-12.487	-596022.303975	-179038.197364
							倍面積	-1023.311270
							面積	511.6556350
							地積	511.65

画地面積(座標法)計算簿

画地番号：40-1-17

点名	Xn	Yn	距離	方向角	X _{n+1} -X _{n-1}	Y _{n+1} -Y _{n-1}	X _n *(Y _{n+1} -Y _{n-1})	Y _n *(X _{n+1} -X _{n-1})
40-1-37	47701.529	-71000.142	31.202	11° 26' 06"	29.873	9.361	446534.012969	-2120987.241966
40-1-38	47732.112	-70993.956	3.915	281° 25' 50"	31.359	2.348	112074.998976	-2226299.466204
40-1-17	47732.888	-70997.794	31.127	191° 25' 58"	-29.734	-10.008	-477710.743104	2111048.406796
40-1-09	47702.378	-71003.964	0.661	102° 07' 30"	-30.649	-5.523	-263460.233694	2176200.492636
40-1-06	47702.239	-71003.317	3.253	102° 36' 19"	-0.849	3.822	182317.957458	60281.816133
							倍面積	-244.007395
							面積	122.0036975
							地積	122.00

画地面積(座標法)計算簿

画地番号：40-1-18

点名	X _n	Y _n	距離	方向角	X _{n+1} -X _{n-1}	Y _{n+1} -Y _{n-1}	X _n *(Y _{n+1} -Y _{n-1})	Y _n *(X _{n+1} -X _{n-1})
40-1-09	47702.378	-71003.964	31.127	11° 25' 58"	30.296	7.144	340785.788432	-2151136.093344
40-1-17	47732.888	-70997.794	0.995	281° 21' 18"	30.706	5.194	247924.620272	-2180058.262564
40-1-36	47733.084	-70998.770	31.109	191° 26' 08"	-30.296	-7.144	-341005.152096	2150978.735920
40-1-35	47702.592	-71004.938	0.997	102° 23' 30"	-30.706	-5.194	-247767.262848	2180277.626228
倍面積								-62.006240
面積								31.0031200
地積								31.00

画地面積(座標法)計算簿

画地番号：40-1-19

点名	X _n	Y _n	距離	方向角	X _{n+1} -X _{n-1}	Y _{n+1} -Y _{n-1}	X _n *(Y _{n+1} -Y _{n-1})	Y _n *(X _{n+1} -X _{n-1})
40-1-35	47702.592	-71004.938	31.109	11° 26' 08"	30.110	7.924	377995.339008	-2137958.683180
40-1-36	47733.084	-70998.770	1.797	281° 25' 21"	30.848	4.406	210311.968104	-2190170.056960
40-1-16	47733.440	-71000.532	31.082	191° 26' 03"	-30.110	-7.924	-378239.778560	2137826.018520
40-1-01	47702.974	-71006.694	1.797	102° 16' 22"	-30.848	-4.406	-210179.303444	2190414.496512
倍面積								-111.774892
面積								55.8874460
地積								55.88