



47街区 画地出来形確認図 (3588.81m²)

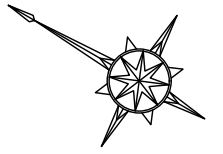

S=1:500

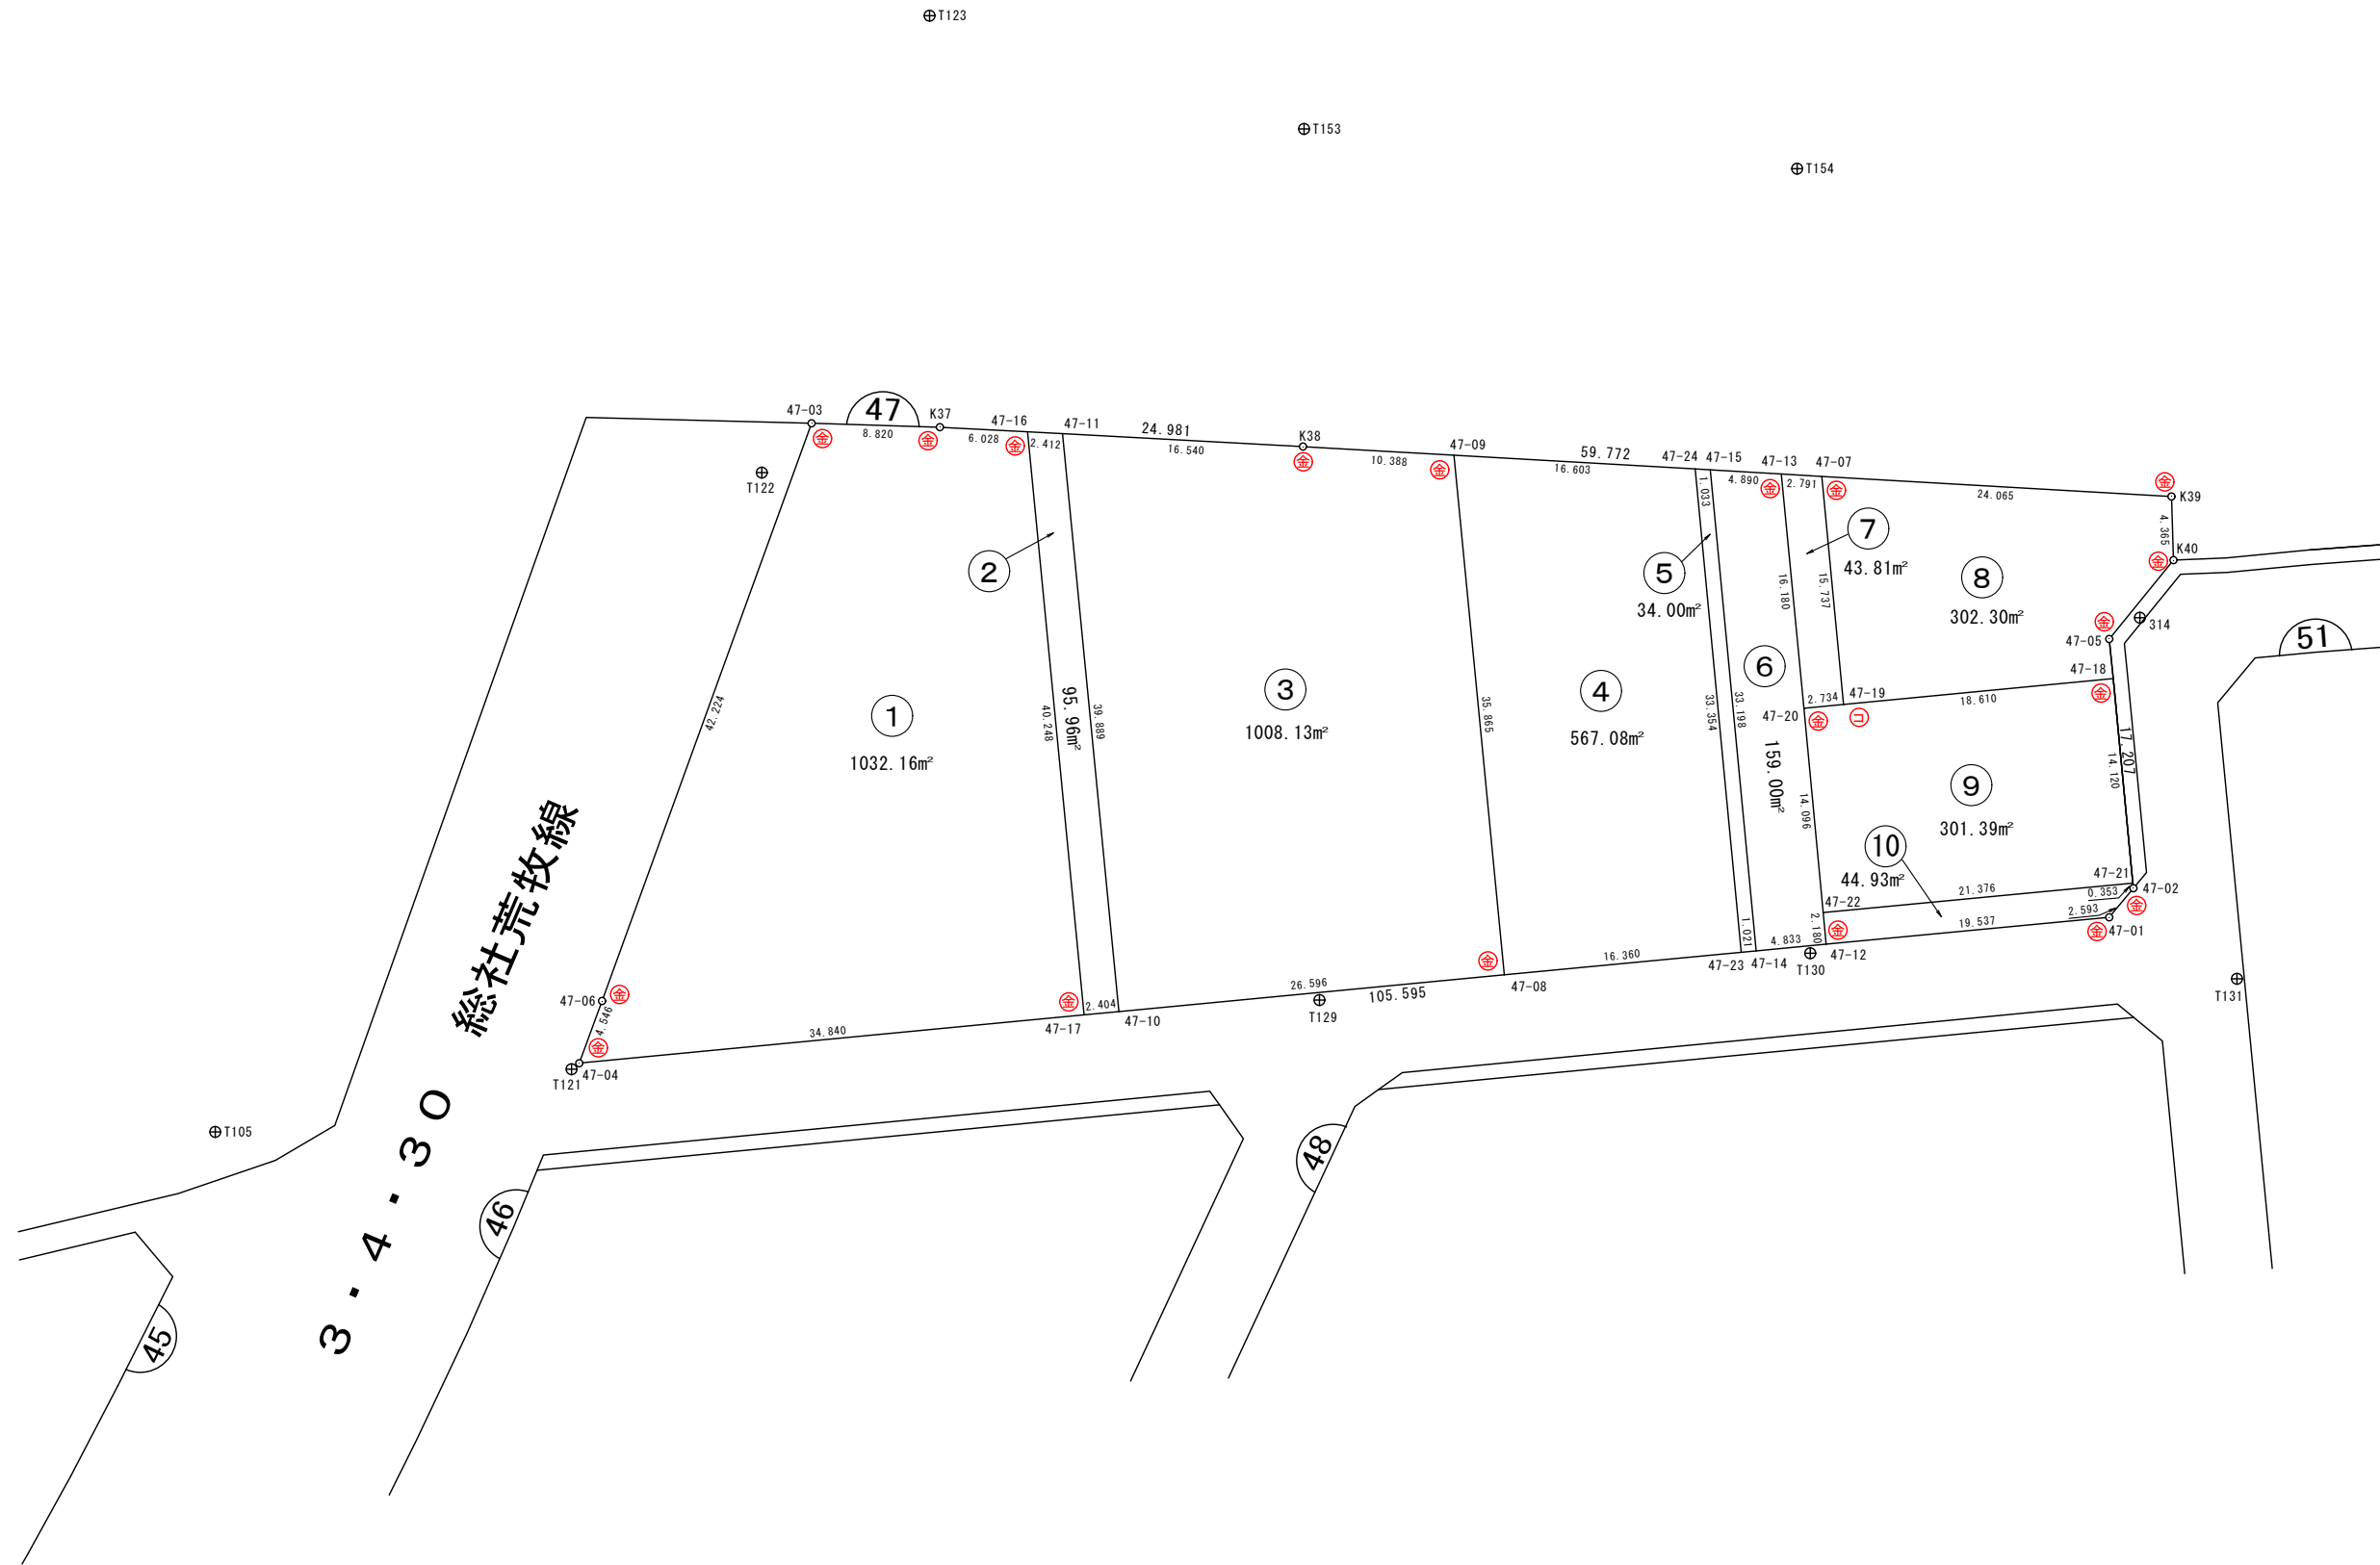

凡 例	
事 項	記 号
金属プレート	⊕
コンクリート杭	⊖
金属釘	⊙
合成樹脂杭	⊗
マーキング	⊚

画地面積(座標法)計算簿

画地番号：47-01

点名	Xn	Yn	距離	方向角	X _{n+1} -X _{n-1}	Y _{n+1} -Y _{n-1}	X _n *(Y _{n+1} -Y _{n-1})	Y _n *(X _{n+1} -X _{n-1})
47-17	47589.844	-70606.961	34.840	324° 32' 19"	4.983	-52.964	-2520548.497616	-351834.486663
47-04	47618.222	-70627.174	4.546	80° 08' 46"	29.156	-15.734	-749225.104948	-2059205.885144
47-06	47619.000	-70622.695	42.224	79° 55' 58"	8.159	46.053	2192997.807000	-576210.568505
47-03	47626.381	-70581.121	8.820	151° 45' 52"	-0.390	45.747	2178764.051607	27526.637190
K37	47618.610	-70576.948	6.028	152° 59' 19"	-13.142	6.911	329092.213710	927522.250616
47-16	47613.239	-70574.210	40.248	234° 27' 38"	-28.766	-30.013	-1429016.142107	2030137.724860
							倍面積	2064.327646
							面積	1032.1638230
							地積	1032.16

画地面積(座標法)計算簿

画地番号：47-02

点名	Xn	Yn	距離	方向角	X _{n+1} -X _{n-1}	Y _{n+1} -Y _{n-1}	X _n *(Y _{n+1} -Y _{n-1})	Y _n *(X _{n+1} -X _{n-1})
47-10	47587.885	-70605.566	39.889	54° 25' 57"	21.243	33.842	1610469.204170	-1499874.038538
47-11	47611.087	-70573.119	2.412	333° 06' 59"	25.354	31.356	1492893.243972	-1789310.859126
47-16	47613.239	-70574.210	40.248	234° 27' 38"	-21.243	-33.842	-1611327.234238	1499207.943030
47-17	47589.844	-70606.961	2.404	144° 32' 43"	-25.354	-31.356	-1492227.148464	1790168.889194
倍面積								-191.934560
面積								95.9672800
地積								95.96

画地面積(座標法)計算簿

画地番号：47-03

点名	Xn	Yn	距離	方向角	X _{n+1} -X _{n-1}	Y _{n+1} -Y _{n-1}	X _n *(Y _{n+1} -Y _{n-1})	Y _n *(X _{n+1} -X _{n-1})
47-11	47611.087	-70573.119	39.889	234° 25' 57"	-8.455	-39.938	-1901491.592606	596695.721145
47-10	47587.885	-70605.566	26.596	144° 33' 09"	-44.869	-17.022	-810040.978470	3168001.140854
47-08	47566.218	-70590.141	35.865	54° 28' 02"	-0.823	44.612	2122024.117416	58095.686043
47-09	47587.062	-70560.954	10.388	333° 15' 44"	30.122	24.513	1166501.650806	-2125437.056388
K38	47596.340	-70565.628	16.540	333° 04' 15"	24.025	-12.165	-579009.476100	-1695339.212700
							倍面積	-2016.278954
							面積	1008.1394770
							地積	1008.13

画地面積(座標法)計算簿

画地番号：47-04

点名	Xn	Yn	距離	方向角	X _{n+1} -X _{n-1}	Y _{n+1} -Y _{n-1}	X _n *(Y _{n+1} -Y _{n-1})	Y _n *(X _{n+1} -X _{n-1})
47-23	47552.887	-70580.657	33.354	54° 32' 56"	6.015	36.655	1743051.072985	-424542.651855
47-24	47572.233	-70553.486	16.603	333° 16' 11"	34.175	19.703	937315.706799	-2411165.384050
47-09	47587.062	-70560.954	35.865	234° 28' 02"	-6.015	-36.655	-1744303.757610	424424.138310
47-08	47566.218	-70590.141	16.360	144° 34' 16"	-34.175	-19.703	-937197.193254	2412418.068675
							倍面積	-1134.171080
							面積	567.0855400
							地積	567.08

画地面積(座標法)計算簿

画地番号：47-05

点名	Xn	Yn	距離	方向角	X _{n+1} -X _{n-1}	Y _{n+1} -Y _{n-1}	X _n *(Y _{n+1} -Y _{n-1})	Y _n *(X _{n+1} -X _{n-1})
47-24	47572.233	-70553.486	33.354	234° 32' 56"	-18.423	-27.636	-1314706.231188	1299806.872578
47-23	47552.887	-70580.657	1.021	144° 35' 57"	-20.179	-26.579	-1263908.183573	1424247.077603
47-14	47552.054	-70580.065	33.198	54° 32' 53"	18.423	27.636	1314148.564344	-1300296.537495
47-15	47571.310	-70553.021	1.033	333° 15' 41"	20.179	26.579	1264397.848490	-1423689.410759
							倍面積	-68.001927
							面積	34.0009635
							地積	34.00

画地面積(座標法)計算簿

画地番号：47-06

点名	Xn	Yn	距離	方向角	X _{n+1} -X _{n-1}	Y _{n+1} -Y _{n-1}	X _n *(Y _{n+1} -Y _{n-1})	Y _n *(X _{n+1} -X _{n-1})
47-15	47571.310	-70553.021	33.198	234° 32' 53"	-14.888	-29.243	-1391127.818330	1050393.376648
47-14	47552.054	-70580.065	4.833	144° 34' 01"	-23.194	-24.242	-1152756.893068	1637034.027610
47-12	47548.116	-70577.263	2.180	54° 36' 43"	-2.675	4.580	217770.371280	188794.178525
47-22	47549.379	-70575.485	14.096	54° 37' 28"	9.424	13.272	631075.358088	-665103.370640
47-20	47557.540	-70563.991	16.180	54° 28' 30"	17.563	24.663	1172911.609020	-1239315.373933
47-13	47566.942	-70550.822	4.890	333° 16' 40"	13.770	10.970	521809.353740	-971484.818940
							倍面積	-318.019270
							面積	159.0096350
							地積	159.00

画地面積(座標法)計算簿

画地番号：47-07

点名	Xn	Yn	距離	方向角	X _{n+1} -X _{n-1}	Y _{n+1} -Y _{n-1}	X _n *(Y _{n+1} -Y _{n-1})	Y _n *(X _{n+1} -X _{n-1})
47-19	47555.315	-70562.401	2.734	324° 27' 01"	-6.902	-14.410	-685272.089150	487021.691702
47-20	47557.540	-70563.991	16.180	54° 28' 30"	11.627	11.579	550668.755660	-820447.523357
47-13	47566.942	-70550.822	2.791	153° 36' 01"	6.902	14.410	685439.634220	-486941.773444
47-07	47564.442	-70549.581	15.737	234° 33' 06"	-11.627	-11.579	-550748.673918	820279.978287
倍面積								87.626812
面積								43.8134060
地積								43.81

画地面積(座標法)計算簿

画地番号：47-08

点名	Xn	Yn	距離	方向角	X _{n+1} -X _{n-1}	Y _{n+1} -Y _{n-1}	X _n *(Y _{n+1} -Y _{n-1})	Y _n *(X _{n+1} -X _{n-1})
47-19	47555.315	-70562.401	18.610	144° 30' 32"	-24.280	-2.015	-95823.959725	1713255.096280
47-18	47540.162	-70551.596	2.733	54° 20' 00"	-13.559	13.026	619258.150212	956609.090164
47-05	47541.756	-70549.375	6.990	99° 08' 40"	0.483	9.123	433723.439988	-34075.348125
K40	47540.645	-70542.473	4.365	58° 12' 37"	1.189	10.613	504548.865385	-83875.000397
K39	47542.945	-70538.762	24.065	333° 17' 05"	23.797	-7.108	-337935.253060	-1678610.919314
47-07	47564.442	-70549.581	15.737	234° 33' 06"	12.370	-23.639	-1124375.844438	-872698.316970
							倍面積	-604.601638
							面積	302.3008190
							地積	302.30

画地面積(座標法)計算簿

画地番号：47-09

点名	Xn	Yn	距離	方向角	X _{n+1} -X _{n-1}	Y _{n+1} -Y _{n-1}	X _n *(Y _{n+1} -Y _{n-1})	Y _n *(X _{n+1} -X _{n-1})
47-22	47549.379	-70575.485	21.376	144° 33' 51"	-25.578	0.900	42794.441100	1805179.755330
47-21	47531.962	-70563.091	14.120	54° 29' 52"	-9.217	23.889	1135491.040218	650380.009747
47-18	47540.162	-70551.596	18.610	324° 30' 32"	23.353	0.690	32802.711780	-1647591.421388
47-19	47555.315	-70562.401	2.734	324° 27' 01"	17.378	-12.395	-589448.129425	-1226233.404578
47-20	47557.540	-70563.991	14.096	234° 37' 28"	-5.936	-13.084	-622242.853360	418867.850576
							倍面積	-602.789687
							面積	301.3948435
							地積	301.39

画地面積(座標法)計算簿

画地番号：47-10

点名	Xn	Yn	距離	方向角	X _{n+1} -X _{n-1}	Y _{n+1} -Y _{n-1}	X _n *(Y _{n+1} -Y _{n-1})	Y _n *(X _{n+1} -X _{n-1})
47-21	47531.962	-70563.091	21.376	324° 33' 51"	17.622	-12.106	-575421.931972	-1243462.789602
47-22	47549.379	-70575.485	2.180	234° 36' 43"	16.154	-14.172	-673869.799188	-1140076.384690
47-12	47548.116	-70577.263	19.537	144° 33' 45"	-17.181	9.550	454084.507800	1212587.955603
47-01	47532.198	-70565.935	2.593	99° 47' 21"	-16.359	13.884	659937.037032	1154388.130665
47-02	47531.757	-70563.379	0.353	54° 33' 23"	-0.236	2.844	135180.316908	16652.957444
							倍面積	-89.869420
							面積	44.9347100
							地積	44.93