



49街区 画地出来形確認図 (4133.34m²)

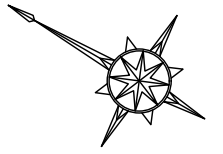

S=1:500

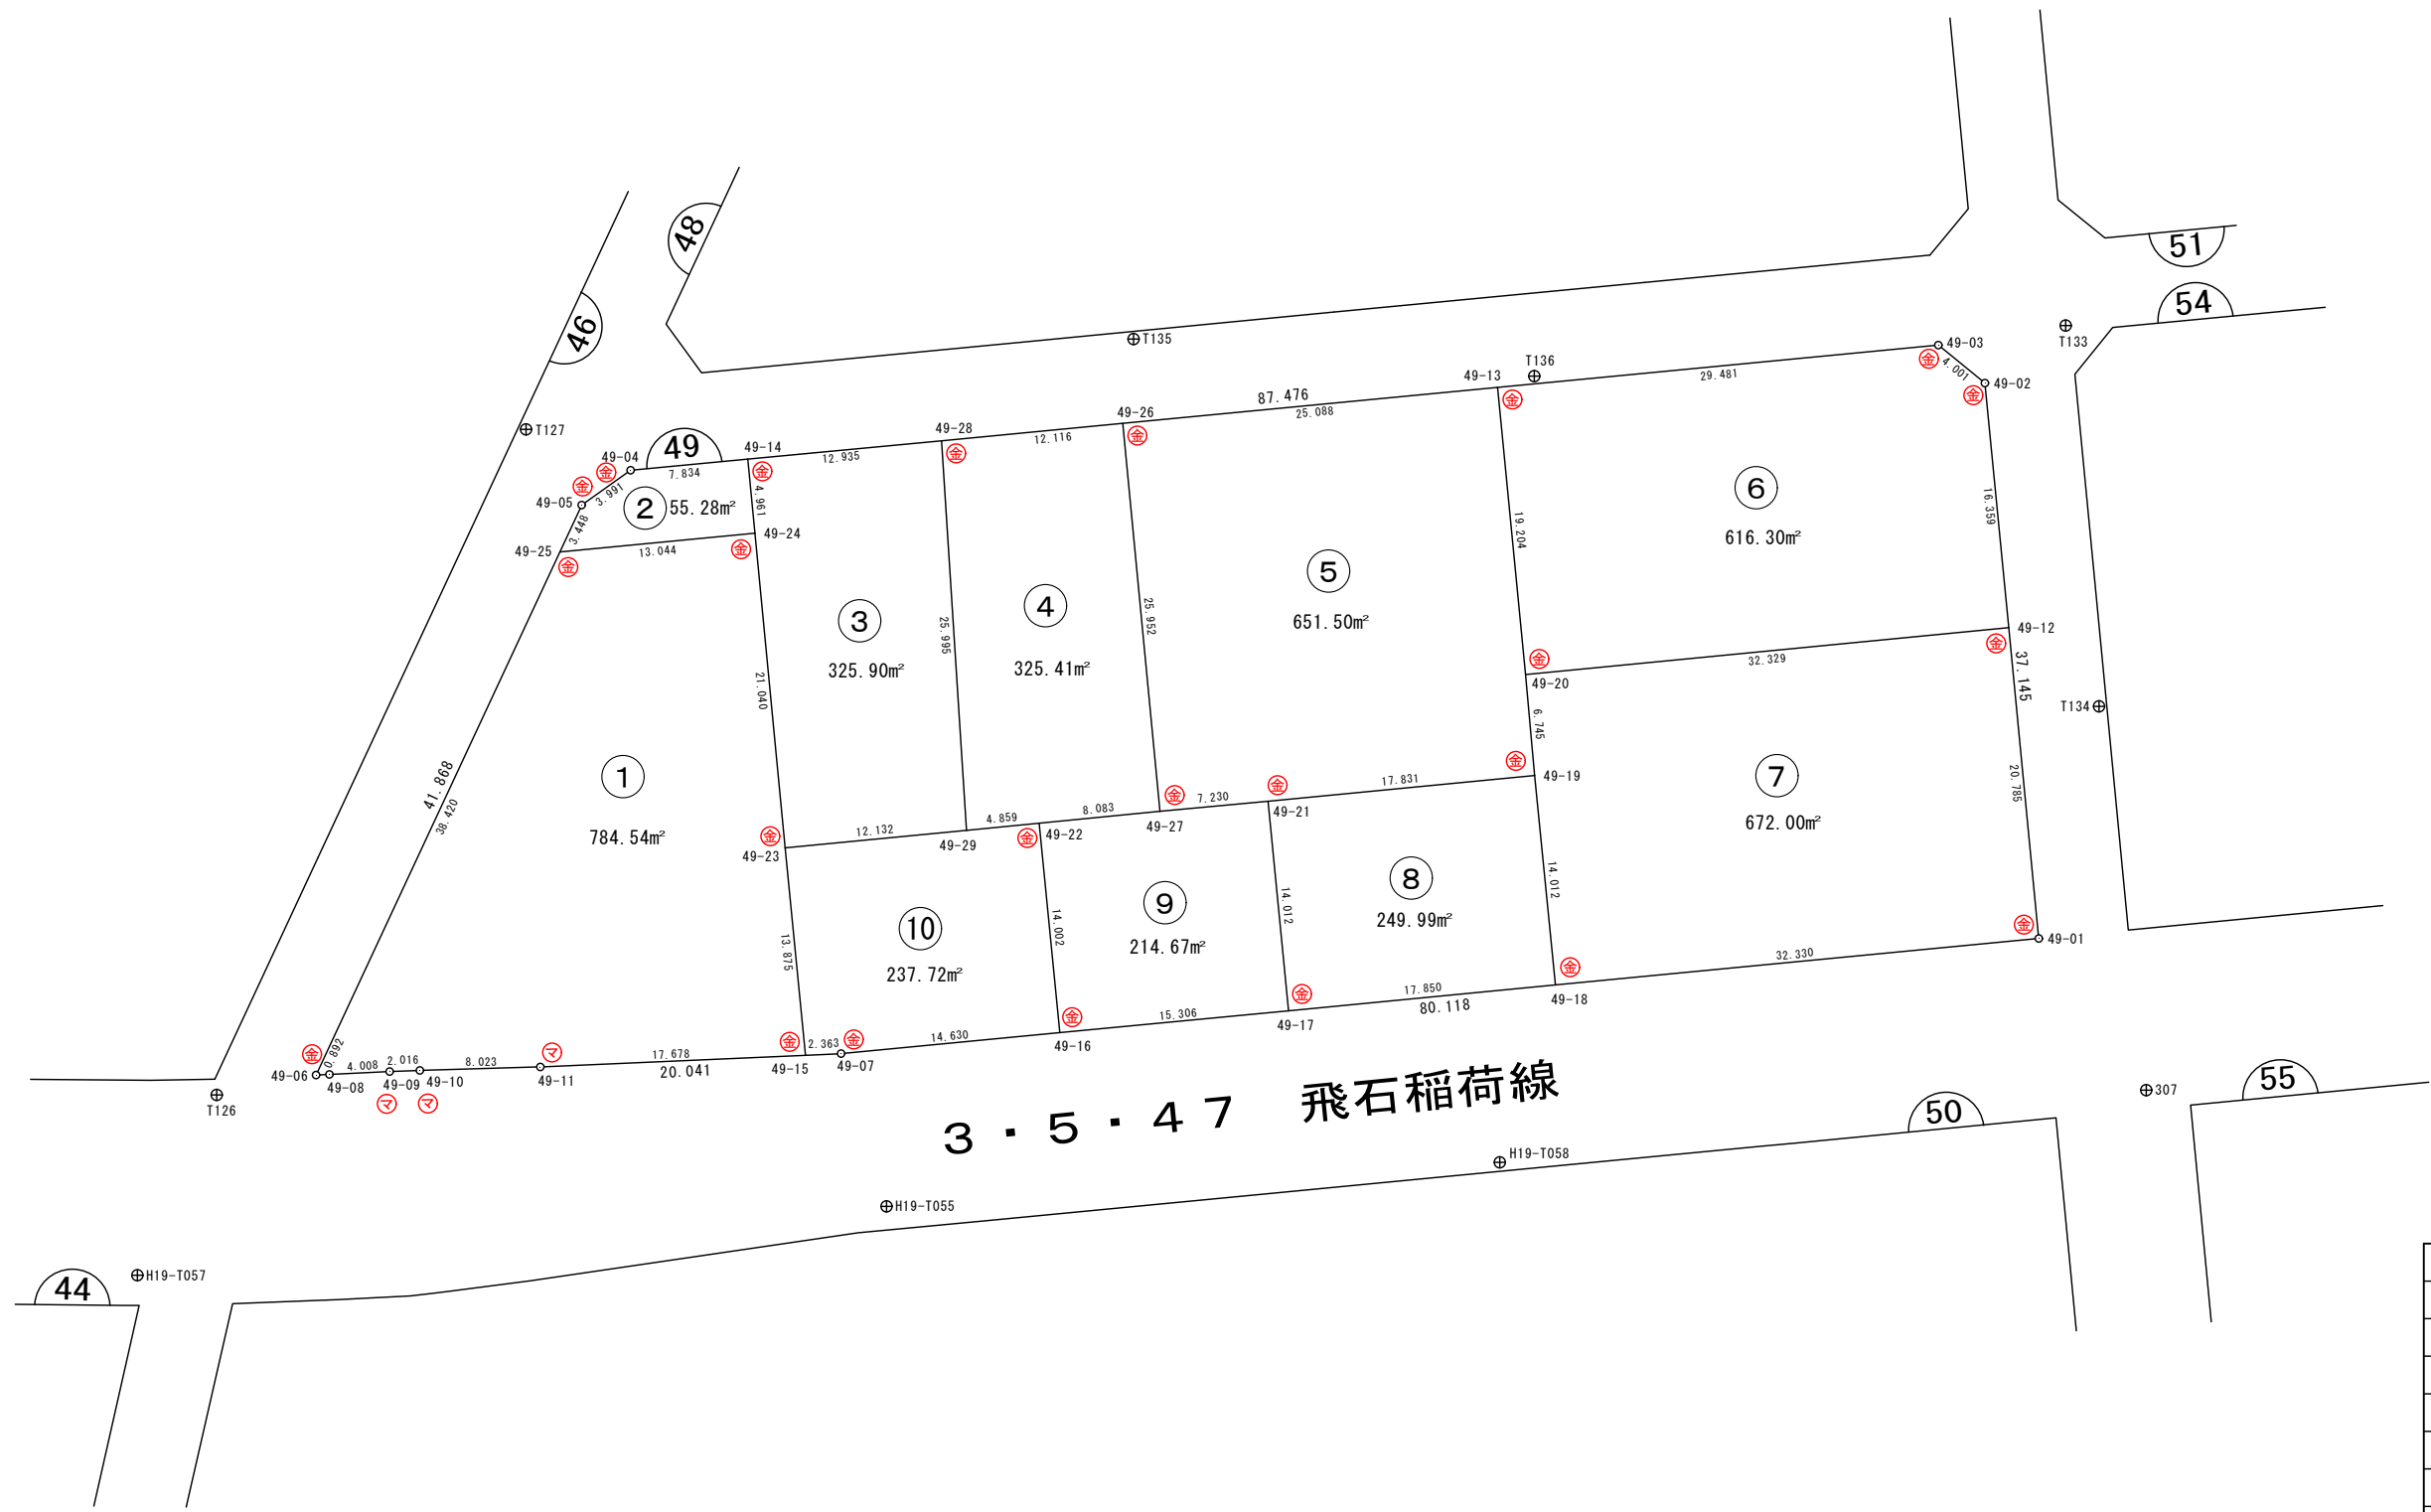

3・5・47 飛石稻荷線

凡 例	
事 項	記 号
金属プレート	⊕
コンクリート杭	⊖
金属板	⊙
合成樹脂杭	⊕
マーキング	Ⓜ

画地面積(座標法)計算簿

画地番号：49-01

点名	Xn	Yn	距離	方向角	X _{n+1} -X _{n-1}	Y _{n+1} -Y _{n-1}	X _n *(Y _{n+1} -Y _{n-1})	Y _n *(X _{n+1} -X _{n-1})
49-15	47532.783	-70702.288	17.678	327° 29' 25"	6.823	-20.778	-987636.165174	-482401.711024
49-11	47547.691	-70711.789	8.023	328° 18' 10"	21.735	-13.717	-652211.677447	-1536920.733915
49-10	47554.518	-70716.005	2.016	328° 01' 40"	8.538	-5.284	-251278.073112	-603773.250690
49-09	47556.229	-70717.073	4.008	327° 12' 35"	5.081	-3.239	-154034.625731	-359313.447913
49-08	47559.599	-70719.244	0.892	327° 18' 26"	4.121	-2.653	-126175.616147	-291434.004524
49-06	47560.350	-70719.726	38.420	85° 00' 08"	4.098	37.792	1797400.747200	-289809.437148
49-25	47563.697	-70681.452	13.044	144° 29' 40"	-7.272	45.850	2180795.507450	513995.518944
49-24	47553.078	-70673.876	21.040	234° 31' 38"	-22.829	-9.559	-454559.872602	1613413.915204
49-23	47540.868	-70691.011	13.875	234° 21' 41"	-20.295	-28.412	-1350731.141616	1434674.068245
							倍面積	1569.082821
							面積	784.5414105
							地積	784.54

画地面積(座標法)計算簿

画地番号：49-02

点名	Xn	Yn	距離	方向角	X _{n+1} -X _{n-1}	Y _{n+1} -Y _{n-1}	X _n *(Y _{n+1} -Y _{n-1})	Y _n *(X _{n+1} -X _{n-1})
49-24	47553.078	-70673.876	13.044	324° 29' 40"	7.748	-11.623	-552709.425594	-547581.191248
49-25	47563.697	-70681.452	3.448	84° 54' 34"	10.925	-4.141	-196961.269277	-772194.863100
49-05	47564.003	-70678.017	3.991	114° 31' 46"	-1.351	7.066	336087.245198	95486.000967
49-04	47562.346	-70674.386	7.854	144° 32' 07"	-8.054	8.188	389440.489048	569211.504844
49-14	47555.949	-70669.829	4.961	234° 38' 51"	-9.268	0.510	24253.533990	654967.975172
							倍面積	110.573365
							面積	55.2866825
							地積	55.28

画地面積(座標法)計算簿

画地番号：49-03

点名	Xn	Yn	距離	方向角	X _{n+1} -X _{n-1}	Y _{n+1} -Y _{n-1}	X _n *(Y _{n+1} -Y _{n-1})	Y _n *(X _{n+1} -X _{n-1})
49-29	47530.993	-70683.962	25.995	56° 19' 11"	4.541	28.681	1363236.410233	-320975.871442
49-28	47545.409	-70662.330	12.935	324° 34' 08"	24.956	14.133	671959.265397	-1763449.107480
49-14	47555.949	-70669.829	4.961	234° 38' 51"	7.669	-11.546	-549080.987154	-541966.918601
49-24	47553.078	-70673.876	21.040	234° 31' 38"	-15.081	-21.182	-1007269.298196	1065832.723956
49-23	47540.868	-70691.011	12.132	144° 28' 48"	-22.085	-10.086	-479497.194648	1561210.977935
							倍面積	-651.804368
							面積	325.9021840
							地積	325.90

画地面積(座標法)計算簿

画地番号：49-04

点名	Xn	Yn	距離	方向角	X _{n+1} -X _{n-1}	Y _{n+1} -Y _{n-1}	X _n *(Y _{n+1} -Y _{n-1})	Y _n *(X _{n+1} -X _{n-1})
49-28	47545.409	-70662.330	25.995	236° 19' 11"	-4.551	-28.667	-1362984.239803	321584.263830
49-29	47530.993	-70683.962	4.859	144° 28' 53"	-18.371	-18.809	-894010.447337	1298535.065902
49-22	47527.038	-70681.139	8.083	144° 18' 30"	-10.520	7.539	358306.339482	743565.582280
49-27	47520.473	-70676.423	25.952	54° 29' 56"	8.506	25.844	1228119.104212	-601173.654038
49-26	47535.544	-70655.295	12.116	324° 30' 23"	24.936	14.093	669918.421592	-1761860.436120
							倍面積	-650.821854
							面積	325.4109270
							地積	325.41

画地面積(座標法)計算簿

画地番号：49-05

点名	Xn	Yn	距離	方向角	X _{n+1} -X _{n-1}	Y _{n+1} -Y _{n-1}	X _n *(Y _{n+1} -Y _{n-1})	Y _n *(X _{n+1} -X _{n-1})
49-19	47500.057	-70661.887	17.831	324° 28' 35"	10.631	-15.878	-754205.905046	-751206.520697
49-21	47514.570	-70672.248	7.230	324° 43' 46"	20.416	-14.536	-690671.789520	-1442844.615168
49-27	47520.473	-70676.423	25.952	54° 29' 56"	20.974	16.953	805614.578769	-1482367.296002
49-26	47535.544	-70655.295	25.088	144° 33' 14"	-5.368	35.678	1695973.138832	379277.623560
49-13	47515.105	-70640.745	19.204	234° 26' 58"	-31.605	-1.075	-51078.737875	2232600.745725
49-20	47503.939	-70656.370	6.745	234° 52' 05"	-15.048	-21.142	-1004328.278338	1063237.055760
							倍面積	1303.006822
							面積	651.5034110
							地積	651.50

画地面積(座標法)計算簿

画地番号：49-06

点名	X _n	Y _n	距離	方向角	X _{n+1} -X _{n-1}	Y _{n+1} -Y _{n-1}	X _n *(Y _{n+1} -Y _{n-1})	Y _n *(X _{n+1} -X _{n-1})
49-12	47477.631	-70637.580	32.329	324° 27' 52"	16.791	-32.096	-1523842.044576	-1186075.605780
49-20	47503.939	-70656.370	19.204	54° 26' 58"	37.474	-3.165	-150349.966935	-2647776.809380
49-13	47515.105	-70640.745	29.481	144° 31' 09"	-12.841	32.737	1555501.992385	907097.806545
49-03	47491.098	-70623.633	4.001	189° 13' 03"	-27.957	16.471	782225.875158	1974424.907781
49-02	47487.148	-70624.274	16.359	234° 25' 34"	-13.467	-13.947	-662303.253156	951097.097958
							倍面積	1232.602876
							面積	616.3014380
							地積	616.30

画地面積(座標法)計算簿

画地番号：49-07

点名	Xn	Yn	距離	方向角	X _{n+1} -X _{n-1}	Y _{n+1} -Y _{n-1}	X _n *(Y _{n+1} -Y _{n-1})	Y _n *(X _{n+1} -X _{n-1})
49-01	47465.559	-70654.501	32.330	324° 30' 49"	14.253	-35.689	-1693998.335151	-1007038.602753
49-18	47491.884	-70673.269	14.012	54° 19' 09"	34.498	-7.386	-350775.055224	-2438086.433962
49-19	47500.057	-70661.887	6.745	54° 52' 05"	12.055	16.899	802703.463243	-851829.047785
49-20	47503.939	-70656.370	32.329	144° 27' 52"	-22.426	24.307	1154678.245273	1584539.753620
49-12	47477.631	-70637.580	20.785	234° 29' 41"	-38.380	1.869	88735.692339	2711070.320400
							倍面積	1344.010480
							面積	672.0052400
							地積	672.00

画地面積(座標法)計算簿

画地番号：49-08

点名	Xn	Yn	距離	方向角	X _{n+1} -X _{n-1}	Y _{n+1} -Y _{n-1}	X _n *(Y _{n+1} -Y _{n-1})	Y _n *(X _{n+1} -X _{n-1})
49-18	47491.884	-70673.269	17.850	324° 28' 33"	6.355	-21.754	-1033138.444536	-449128.624495
49-17	47506.412	-70683.641	14.012	54° 23' 43"	22.686	1.021	48504.046652	-1603529.079726
49-21	47514.570	-70672.248	17.831	144° 28' 35"	-6.355	21.754	1033631.955780	449122.136040
49-19	47500.057	-70661.887	14.012	234° 19' 09"	-22.686	-1.021	-48497.558197	1603035.568482
							倍面積	499.999699
							面積	249.9998495
							地積	249.99

画地面積(座標法)計算簿

画地番号：49-09

点名	Xn	Yn	距離	方向角	X _{n+1} -X _{n-1}	Y _{n+1} -Y _{n-1}	X _n *(Y _{n+1} -Y _{n-1})	Y _n *(X _{n+1} -X _{n-1})
49-22	47527.038	-70681.139	14.002	234° 22' 00"	-1.593	-16.097	-765042.730686	112595.054427
49-16	47518.880	-70692.520	15.306	144° 32' 37"	-20.626	-2.502	-118892.237760	1458103.917520
49-17	47506.412	-70683.641	14.012	54° 23' 43"	-4.310	20.272	963049.984064	304646.492710
49-21	47514.570	-70672.248	7.230	324° 43' 46"	14.061	7.218	342960.166260	-993722.479128
49-27	47520.473	-70676.423	8.083	324° 18' 30"	12.468	-8.891	-422504.525443	-881193.641964
							倍面積	-429.343565
							面積	214.6717825
							地積	214.67

画地面積(座標法)計算簿

画地番号：49-10

点名	Xn	Yn	距離	方向角	X _{n+1} -X _{n-1}	Y _{n+1} -Y _{n-1}	X _n *(Y _{n+1} -Y _{n-1})	Y _n *(X _{n+1} -X _{n-1})
49-16	47518.880	-70692.520	14.002	54° 22' 00"	-3.754	19.876	944485.258880	265379.720080
49-22	47527.038	-70681.139	4.859	324° 28' 53"	12.113	8.558	406736.391204	-856160.636707
49-29	47530.993	-70683.962	12.132	324° 28' 48"	13.830	-9.872	-469225.962896	-977559.194460
49-23	47540.868	-70691.011	13.875	234° 21' 41"	1.790	-18.326	-871233.946968	-126536.909690
49-15	47532.783	-70702.288	2.363	147° 24' 22"	-10.076	-10.004	-475517.961132	712396.253888
49-07	47530.792	-70701.015	14.630	144° 30' 20"	-13.903	9.768	464280.776256	982956.211545
							倍面積	-475.444656
							面積	237.7223280
							地積	237.72