



73街区 画地出来形確認図 (3565.91m²)

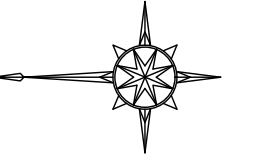


S=1:500



拡大図 1/50

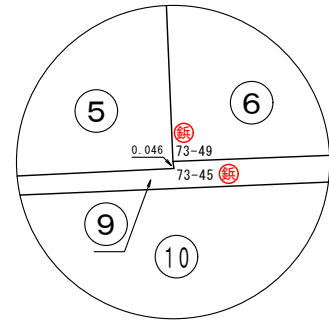

拡大図 1/50

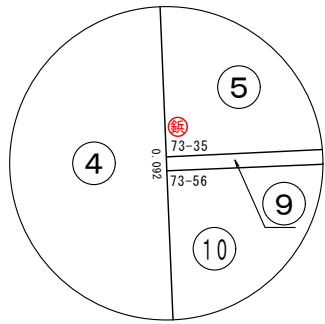

拡大図 1/50

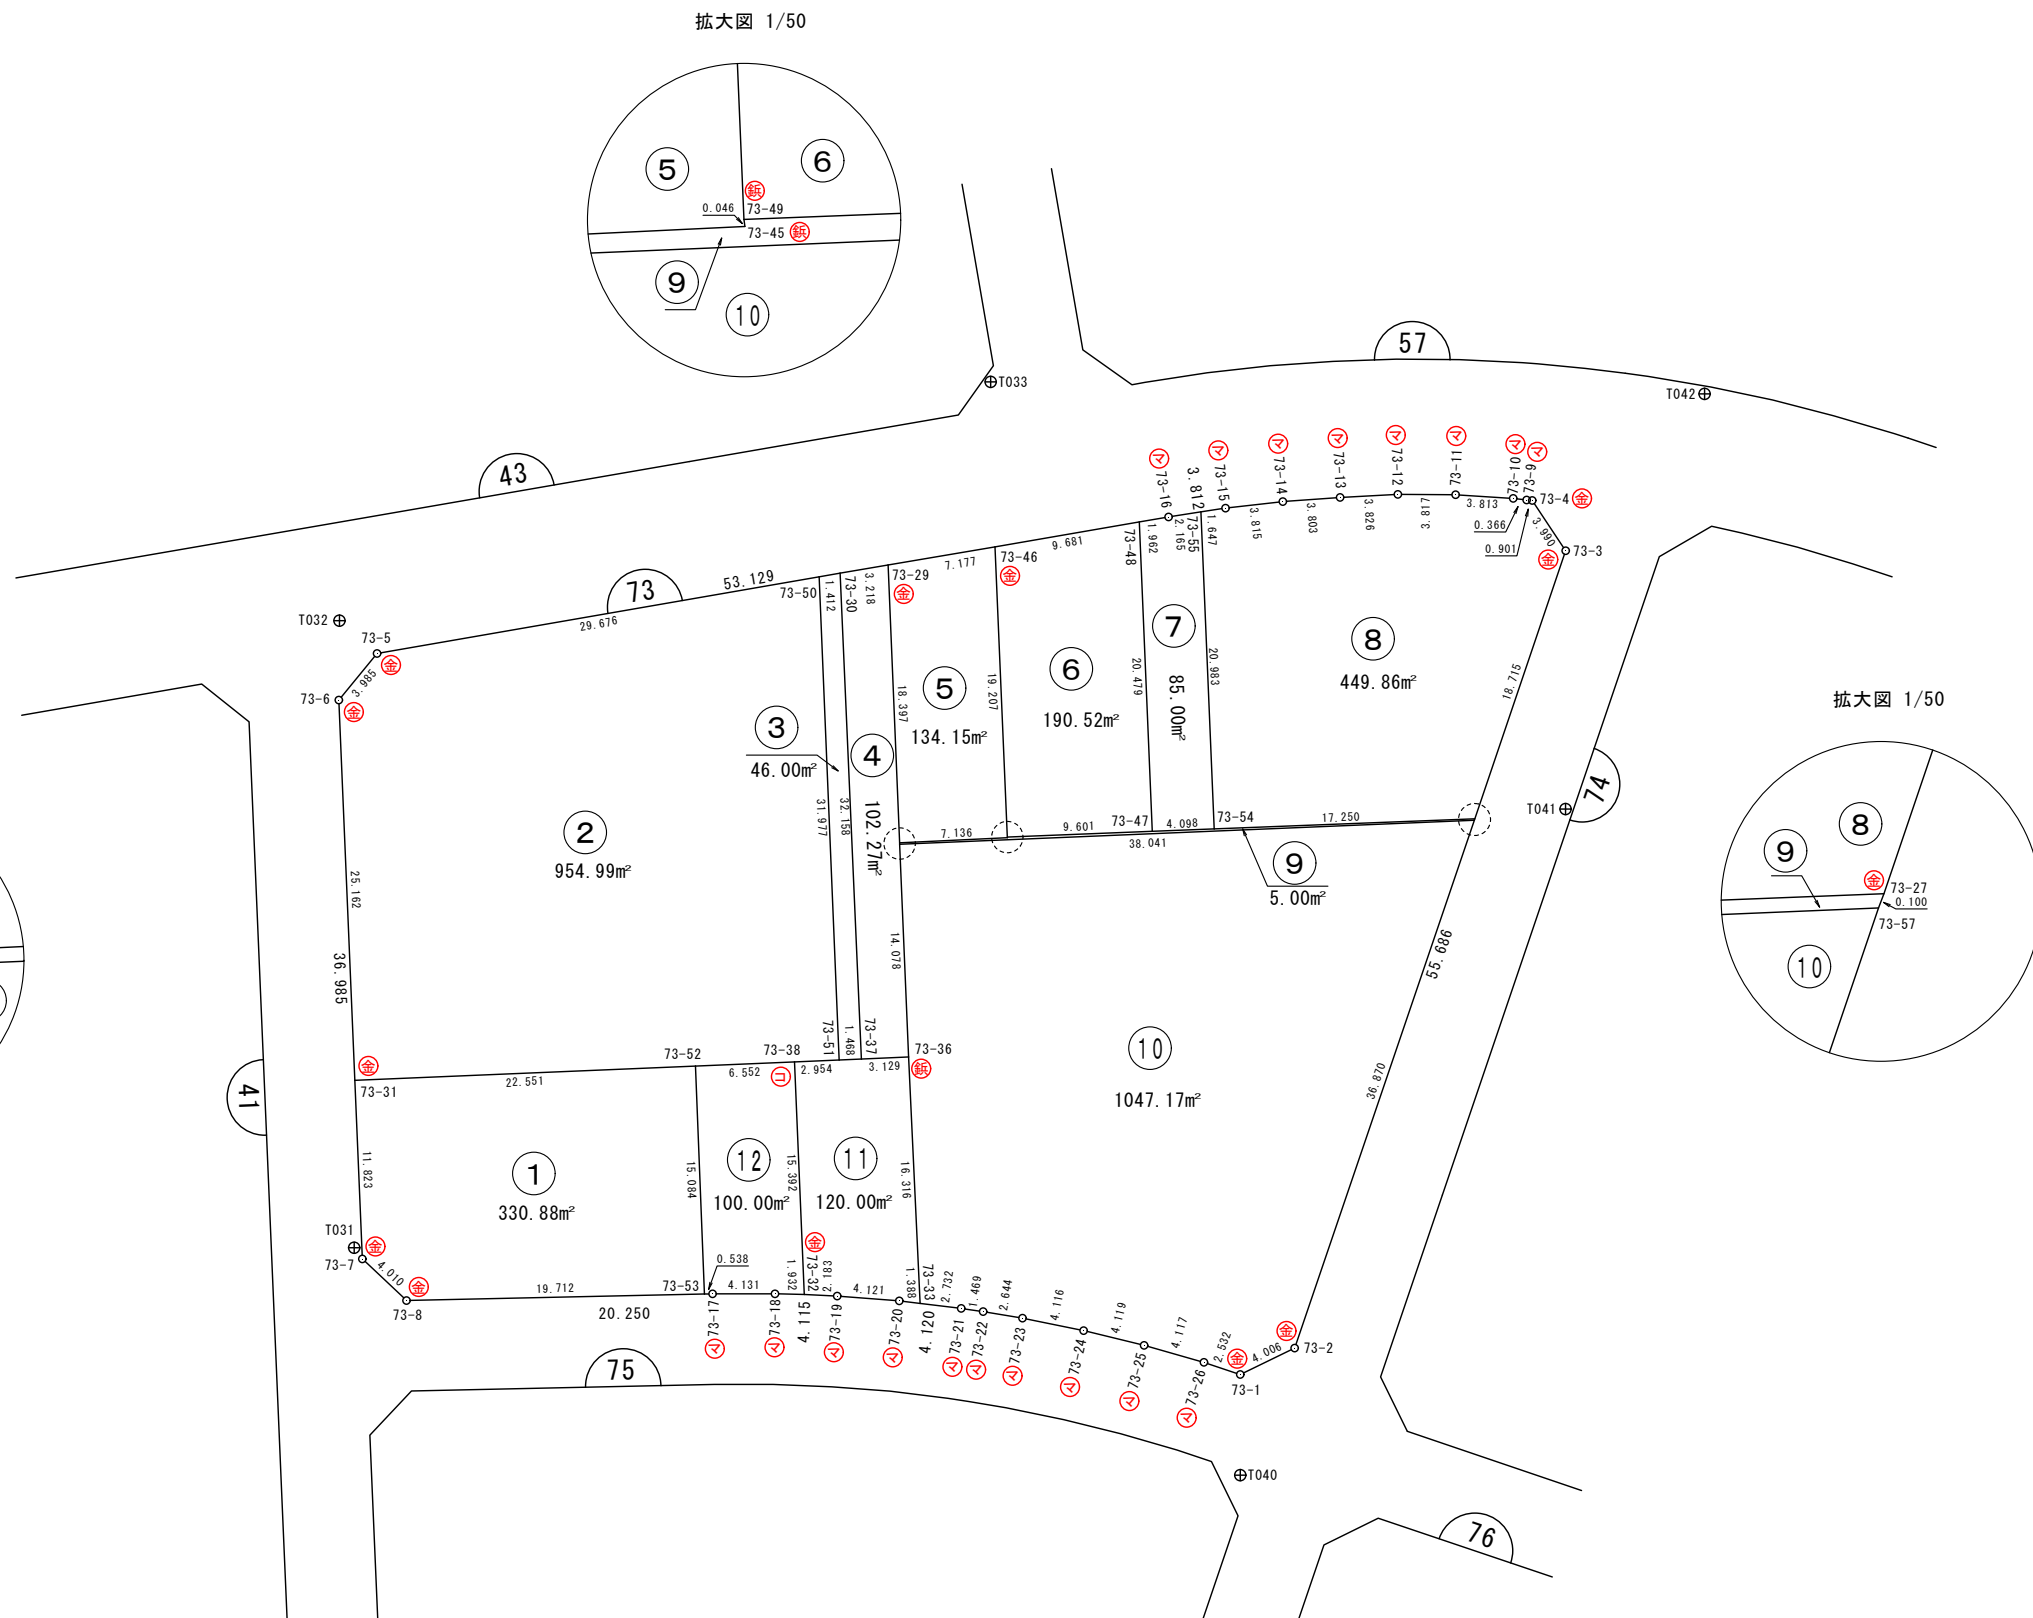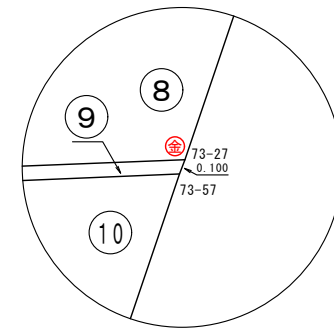

凡 例	
事 項	記 号
金属プレート	⊕
コンクリート杭	⊖
金属 鈎	⊗
合成樹脂杭	⊙
マーキング	⊚

画地面積(座標法)計算簿

画地番号：73- 1

点名	Xn	Yn	距離	方向角	X _{n+1} -X _{n-1}	Y _{n+1} -Y _{n-1}	X _n *(Y _{n+1} -Y _{n-1})	Y _n *(X _{n+1} -X _{n-1})
73-7	47625.273	-70963.586	4.010	223° 17' 33"	-3.415	-14.563	-693566.850699	242340.646190
73-8	47622.354	-70966.336	19.712	178° 45' 32"	-22.627	-2.323	-110626.728342	1605755.284672
73-53	47602.646	-70965.909	15.084	87° 45' 17"	-19.117	15.500	737841.013000	1356655.282353
73-52	47603.237	-70950.836	22.551	357° 37' 07"	23.123	14.136	672919.358232	-1640596.180828
73-31	47625.769	-70951.773	11.823	267° 35' 45"	22.036	-12.750	-607228.554750	-1563493.269828
							倍面積	-661.762559
							面積	330.8812795
							地積	330.88

画地面積(座標法)計算簿

画地番号：73- 2

点名	Xn	Yn	距離	方向角	X _{n+1} -X _{n-1}	Y _{n+1} -Y _{n-1}	X _n *(Y _{n+1} -Y _{n-1})	Y _n *(X _{n+1} -X _{n-1})
73-6	47626.830	-70926.633	25.162	267° 35' 00"	1.463	-28.224	-1344219.649920	-103765.664079
73-31	47625.769	-70951.773	22.551	177° 37' 07"	-23.593	-24.203	-1152686.487107	1673965.180389
73-52	47603.237	-70950.836	6.552	177° 37' 16"	-29.079	1.209	57552.313533	2063179.360044
73-38	47596.690	-70950.564	2.954	177° 28' 42"	-9.499	0.402	19133.869380	673959.407436
73-51	47593.738	-70950.434	31.977	87° 37' 18"	-1.625	32.080	1526807.115040	115294.455250
73-50	47595.065	-70918.484	29.676	350° 10' 23"	30.568	26.885	1279593.322525	-2167836.218912
73-5	47624.306	-70923.549	3.985	309° 17' 51"	31.765	-8.149	-388090.469594	-2252886.533985
							倍面積	-1909.986143
							面積	954.9930715
							地積	954.99

画地面積(座標法)計算簿

画地番号：73- 3

点名	Xn	Yn	距離	方向角	X _{n+1} -X _{n-1}	Y _{n+1} -Y _{n-1}	X _n *(Y _{n+1} -Y _{n-1})	Y _n *(X _{n+1} -X _{n-1})
73-51	47593.738	-70950.434	1.468	177° 30' 07"	-2.794	-31.886	-1517573.929868	198235.512596
73-37	47592.271	-70950.370	32.158	87° 30' 05"	-0.065	32.192	1532090.388032	4611.774050
73-30	47593.673	-70918.242	1.412	350° 08' 16"	2.794	31.886	1517571.857278	-198145.568148
73-50	47595.065	-70918.484	31.977	267° 37' 18"	0.065	-32.192	-1532180.332480	-4609.701460
倍面積								-92.017038
面積								46.0085190
地積								46.00

画地面積(座標法)計算簿

画地番号：73- 4

点名	Xn	Yn	距離	方向角	X _{n+1} -X _{n-1}	Y _{n+1} -Y _{n-1}	X _n *(Y _{n+1} -Y _{n-1})	Y _n *(X _{n+1} -X _{n-1})
73-37	47592.271	-70950.370	3.129	177° 29' 29"	-4.529	-31.991	-1522524.341561	321334.225730
73-36	47589.144	-70950.233	14.078	87° 36' 23"	-2.539	14.203	675908.612232	180142.641587
73-56	47589.732	-70936.167	0.092	87° 30' 38"	0.592	14.158	673775.425656	-41994.210864
73-35	47589.736	-70936.075	18.397	87° 36' 50"	0.770	18.474	879172.782864	-54620.777750
73-29	47590.502	-70917.693	3.218	350° 10' 40"	3.937	17.833	848681.422166	-279202.957341
73-30	47593.673	-70918.242	32.158	267° 30' 05"	1.769	-32.677	-1555218.452621	-125454.370098
							倍面積	-204.551264
							面積	102.2756320
							地積	102.27

画地面積(座標法)計算簿

画地番号 : 73- 5

点名	Xn	Yn	距離	方向角	X _{n+1} -X _{n-1}	Y _{n+1} -Y _{n-1}	X _n *(Y _{n+1} -Y _{n-1})	Y _n *(X _{n+1} -X _{n-1})
73-29	47590.502	-70917.693	18.397	267° 36' 50"	6.311	-19.576	-931631.667152	-447561.560523
73-35	47589.736	-70936.075	7.136	177° 16' 09"	-7.894	-18.042	-858614.016912	559969.376050
73-45	47582.608	-70935.735	0.046	82° 34' 07"	-7.122	0.386	18366.886688	505204.304670
73-49	47582.614	-70935.689	19.207	87° 34' 48"	0.817	19.236	915299.162904	-57954.457913
73-46	47583.425	-70916.499	7.177	350° 25' 25"	7.888	17.996	856311.316300	-559389.344112
							倍面積	-268.318172
							面積	134.1590860
							地積	134.15

画地面積(座標法)計算簿

画地番号 : 73- 6

点名	Xn	Yn	距離	方向角	X _{n+1} -X _{n-1}	Y _{n+1} -Y _{n-1}	X _n *(Y _{n+1} -Y _{n-1})	Y _n *(X _{n+1} -X _{n-1})
73-46	47583.425	-70916.499	19.207	267° 34' 48"	8.730	-20.836	-991448.243300	-619101.036270
73-49	47582.614	-70935.689	9.601	177° 45' 42"	-10.405	-18.815	-895266.882410	738085.844045
73-47	47573.020	-70935.314	20.479	87° 34' 55"	-8.730	20.836	991231.444720	619265.291220
73-48	47573.884	-70914.853	9.681	350° 12' 42"	10.405	18.815	895102.627460	-737869.045465
							倍面積	-381.053530
							面積	190.5267650
							地積	190.52

画地面積(座標法)計算簿

画地番号：73- 7

点名	Xn	Yn	距離	方向角	X _{n+1} -X _{n-1}	Y _{n+1} -Y _{n-1}	X _n *(Y _{n+1} -Y _{n-1})	Y _n *(X _{n+1} -X _{n-1})
73-48	47573.884	-70914.853	20.479	267° 34' 55"	1.070	-20.795	-989298.917780	-75878.892710
73-47	47573.020	-70935.314	4.098	177° 45' 45"	-4.959	-20.301	-965779.879020	351768.222126
73-54	47568.925	-70935.154	20.983	87° 34' 58"	-3.210	21.125	1004893.540625	227701.844340
73-55	47569.810	-70914.189	2.165	351° 14' 01"	3.025	20.635	981603.029350	-214515.421725
73-16	47571.950	-70914.519	1.962	350° 12' 06"	4.074	-0.664	-31587.774800	-288905.750406
							倍面積	-170.001625
							面積	85.0008125
							地積	85.00

画地面積(座標法)計算簿

画地番号：73- 8

点名	Xn	Yn	距離	方向角	X _{n+1} -X _{n-1}	Y _{n+1} -Y _{n-1}	X _n *(Y _{n+1} -Y _{n-1})	Y _n *(X _{n+1} -X _{n-1})
73-27	47551.688	-70934.480	18.715	108° 43' 17"	-23.244	18.399	874903.507512	1648801.053120
73-3	47545.681	-70916.755	3.990	56° 21' 13"	-3.796	21.047	1000693.948007	269200.001980
73-4	47547.892	-70913.433	0.366	5° 28' 39"	2.576	3.357	159618.273444	-182673.003408
73-9	47548.257	-70913.398	0.901	6° 18' 18"	1.261	0.134	6371.466438	-89421.794878
73-10	47549.153	-70913.299	3.813	3° 39' 11"	4.702	0.342	16261.810326	-333434.331898
73-11	47552.959	-70913.056	3.817	0° 20' 43"	7.623	0.266	12649.087094	-540570.225888
73-12	47556.776	-70913.033	3.826	357° 00' 13"	7.638	-0.177	-8417.549352	-541633.746054
73-13	47560.597	-70913.233	3.803	355° 53' 04"	7.615	-0.473	-22496.162381	-540004.269295
73-14	47564.391	-70913.506	3.815	353° 30' 50"	7.585	-0.704	-33485.331264	-537878.943010
73-15	47568.182	-70913.937	1.647	351° 12' 03"	5.419	-0.683	-32489.068306	-384282.624603
73-55	47569.810	-70914.189	20.983	267° 34' 58"	0.743	-21.217	-1009288.658770	-52689.242427
73-54	47568.925	-70935.154	17.250	177° 45' 39"	-18.122	-20.291	-965221.057175	1285486.860788
							倍面積	-899.734427
							面積	449.8672135
							地積	449.86

画地面積(座標法)計算簿

画地番号：73- 9

点名	Xn	Yn	距離	方向角	X _{n+1} -X _{n-1}	Y _{n+1} -Y _{n-1}	X _n *(Y _{n+1} -Y _{n-1})	Y _n *(X _{n+1} -X _{n-1})
73-56	47589.732	-70936.167	38.041	177° 36' 00"	-38.012	1.501	71432.187732	2696425.580004
73-57	47551.724	-70934.574	0.100	110° 57' 21"	-38.044	1.687	80219.758388	2698634.933256
73-27	47551.688	-70934.480	17.250	357° 45' 39"	17.201	-0.580	-27579.979040	-1220143.990480
73-54	47568.925	-70935.154	4.098	357° 45' 45"	21.332	-0.834	-39672.483450	-1513188.705128
73-47	47573.020	-70935.314	9.601	357° 45' 42"	13.689	-0.535	-25451.565700	-971033.513346
73-49	47582.614	-70935.689	0.046	262° 34' 07"	9.588	-0.421	-20032.280494	-680131.386132
73-45	47582.608	-70935.735	7.136	357° 16' 09"	7.122	-0.386	-18366.886688	-505204.304670
73-35	47589.736	-70936.075	0.092	267° 30' 38"	7.124	-0.432	-20558.765952	-505348.598300
							倍面積	-10.015204
							面積	5.0076020
							地積	5.00

画地面積(座標法)計算簿

画地番号：73-10

点名	Xn	Yn	距離	方向角	X _{n+1} -X _{n-1}	Y _{n+1} -Y _{n-1}	X _n *(Y _{n+1} -Y _{n-1})	Y _n *(X _{n+1} -X _{n-1})
73-56	47589.732	-70936.167	14.078	267° 36' 23"	37.420	-15.659	-745207.613388	-2654431.369140
73-36	47589.144	-70950.233	16.316	267° 18' 20"	-1.355	-30.364	-1444996.768416	96137.565715
73-33	47588.377	-70966.531	2.732	186° 56' 16"	-3.479	-16.628	-791299.532756	246892.561349
73-21	47585.665	-70966.861	1.469	188° 13' 06"	-4.166	-0.540	-25696.259100	295647.942926
73-22	47584.211	-70967.071	2.644	189° 28' 10"	-4.062	-0.645	-30691.816095	288268.242402
73-23	47581.603	-70967.506	4.116	191° 28' 35"	-6.642	-1.254	-59667.330162	471366.174852
73-24	47577.569	-70968.325	4.119	193° 43' 09"	-8.036	-1.796	-85449.313924	570301.459700
73-25	47573.567	-70969.302	4.117	195° 53' 10"	-7.962	-2.104	-100094.784968	565057.582524
73-26	47569.607	-70970.429	2.532	198° 27' 49"	-6.362	-1.929	-91761.771903	451513.869298
73-1	47567.205	-70971.231	4.006	154° 04' 05"	-6.005	0.950	45188.844750	426182.242155
73-2	47563.602	-70969.479	36.870	108° 47' 35"	-15.481	36.657	1743538.958514	1098678.504399
73-57	47551.724	-70934.574	38.041	357° 36' 00"	26.130	33.312	1584043.029888	-1853520.418620
							倍面積	-2094.357560
							面積	1047.1787800
							地積	1047.17

画地面積(座標法)計算簿

画地番号：73-11

点名	Xn	Yn	距離	方向角	X _{n+1} -X _{n-1}	Y _{n+1} -Y _{n-1}	X _n *(Y _{n+1} -Y _{n-1})	Y _n *(X _{n+1} -X _{n-1})
73-32	47596.045	-70965.943	2.183	182° 34' 22"	-2.826	-15.477	-736643.988465	200549.754918
73-19	47593.864	-70966.041	4.121	184° 28' 51"	-6.290	-0.420	-19989.422880	446376.397890
73-20	47589.755	-70966.363	1.388	186° 57' 03"	-5.487	-0.490	-23318.979950	389392.433781
73-33	47588.377	-70966.531	16.316	87° 18' 20"	-0.611	16.130	767600.521010	43360.550441
73-36	47589.144	-70950.233	3.129	357° 29' 29"	3.894	16.161	769088.156184	-276280.207302
73-37	47592.271	-70950.370	1.468	357° 30' 07"	4.594	-0.201	-9566.046471	-325945.999780
73-51	47593.738	-70950.434	2.954	357° 28' 42"	4.419	-0.194	-9233.185172	-313529.967846
73-38	47596.690	-70950.564	15.392	267° 35' 54"	2.307	-15.509	-738177.065210	-163682.951148
							倍面積	-240.010954
							面積	120.0054770
							地積	120.00

画地面積(座標法)計算簿

画地番号：73-12

点名	Xn	Yn	距離	方向角	X _{n+1} -X _{n-1}	Y _{n+1} -Y _{n-1}	X _n *(Y _{n+1} -Y _{n-1})	Y _n *(X _{n+1} -X _{n-1})
73-53	47602.646	-70965.909	0.538	178° 43' 20"	-1.129	-15.061	-716943.451406	80120.511261
73-17	47602.108	-70965.897	4.131	179° 55' 00"	-4.669	0.018	856.837944	331339.773093
73-18	47597.977	-70965.891	1.932	181° 32' 30"	-6.063	-0.046	-2189.506942	430266.197133
73-32	47596.045	-70965.943	15.392	87° 35' 54"	-1.287	15.327	729504.581715	91333.168641
73-38	47596.690	-70950.564	6.552	357° 37' 16"	7.192	15.107	719043.195830	-510276.456288
73-52	47603.237	-70950.836	15.084	267° 45' 17"	5.956	-15.345	-730471.671765	-422583.179216
							倍面積	-200.014624
							面積	100.0073120
							地積	100.00