



76街区 画地出来形確認図 (4688.23m²)

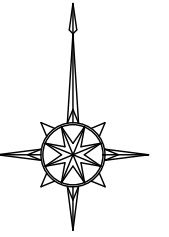

S=1:500

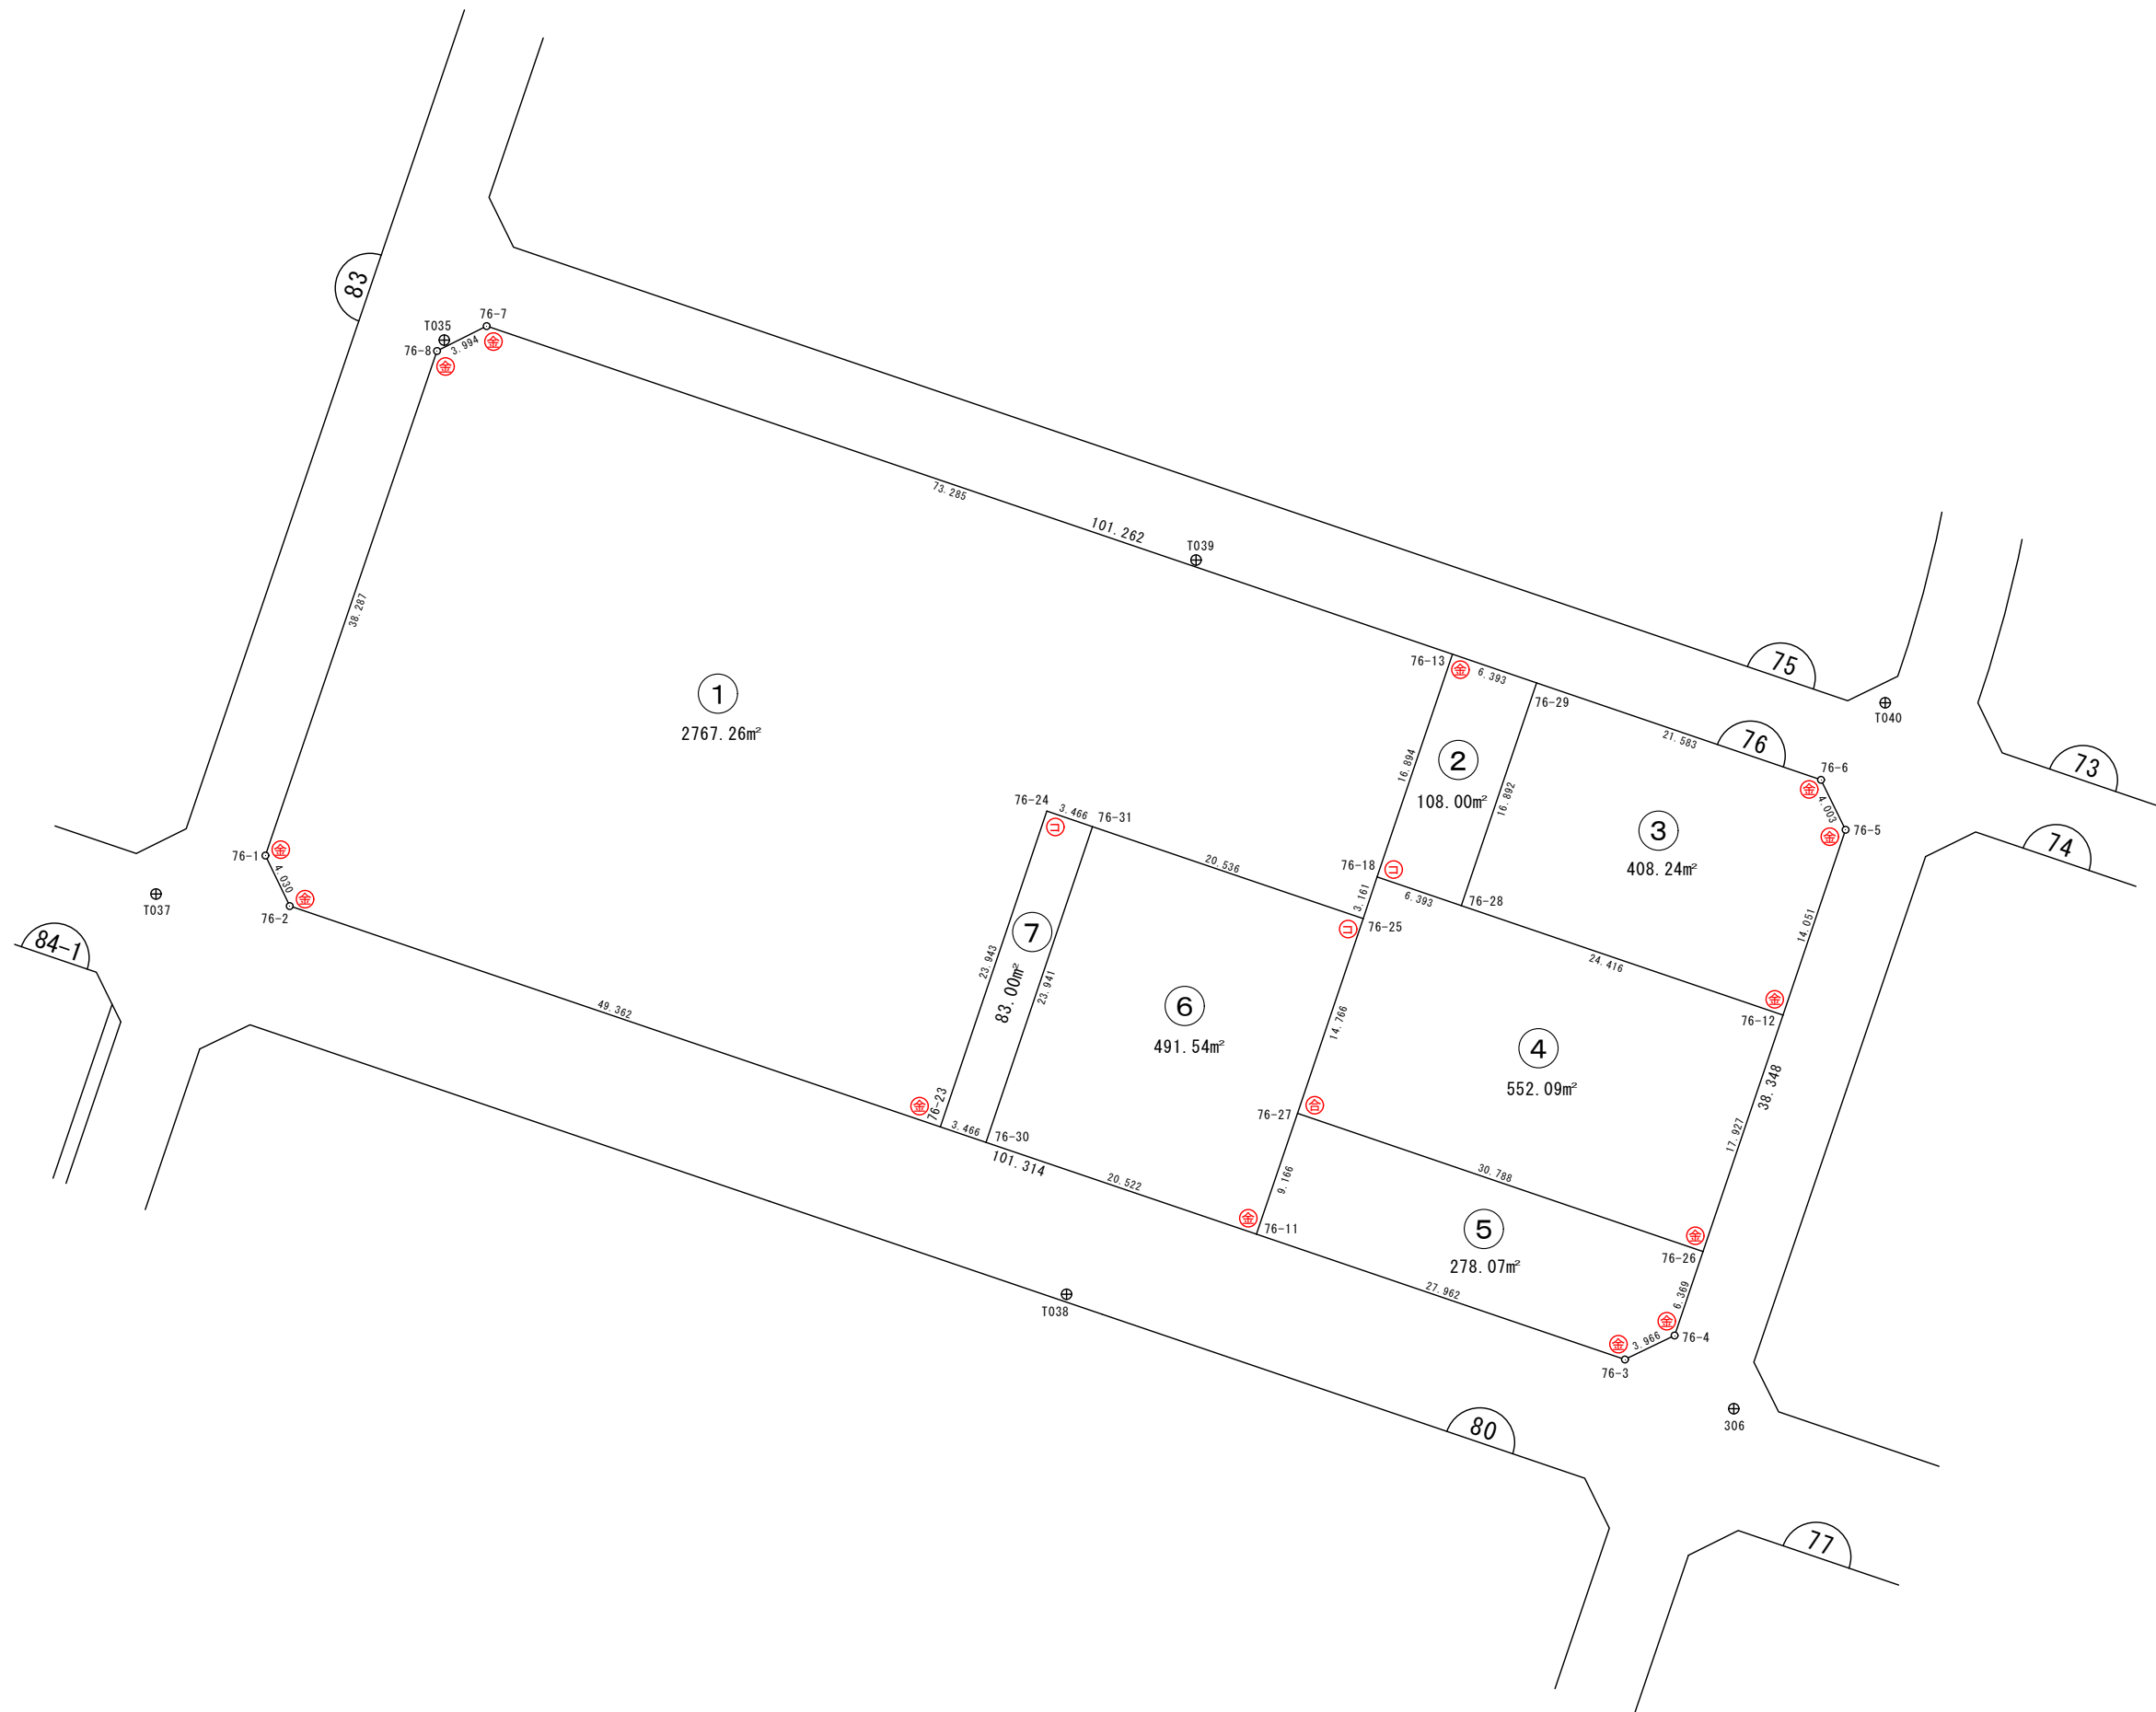

凡 例	
事 項	記 号
金属プレート	⊕
コンクリート杭	⊖
金属板	⊗
合成樹脂杭	⊙
マーキング	⊚

画地面積(座標法)計算簿

画地番号：76- 1

点名	Xn	Yn	距離	方向角	X _{n+1} -X _{n-1}	Y _{n+1} -Y _{n-1}	X _n *(Y _{n+1} -Y _{n-1})	Y _n *(X _{n+1} -X _{n-1})
76-8	47592.475	-71081.944	38.287	198° 47' 22"	-38.039	-15.902	-756815.537450	2703886.067816
76-1	47556.228	-71094.276	4.030	154° 11' 07"	-39.875	-10.577	-503002.223556	2834884.255500
76-2	47552.600	-71092.521	49.362	108° 45' 05"	-19.496	48.497	2306158.442200	1386019.789416
76-23	47536.732	-71045.779	23.943	18° 38' 51"	6.819	54.398	2585903.147336	-484461.167001
76-24	47559.419	-71038.123	3.466	108° 46' 48"	21.571	10.938	520204.925022	-1532363.351233
76-31	47558.303	-71034.841	20.536	108° 46' 13"	-7.724	22.726	1080809.993978	548673.111884
76-25	47551.695	-71015.397	3.161	18° 32' 17"	-3.611	20.449	972384.611055	256436.598567
76-18	47554.692	-71014.392	16.894	18° 40' 34"	19.002	6.415	305063.349180	-1349415.476784
76-13	47570.697	-71008.982	73.285	288° 45' 39"	39.575	-63.982	-3043668.335454	-2810180.462650
76-7	47594.267	-71078.374	3.994	243° 20' 43"	21.778	-72.962	-3472572.908854	-1547944.828972
							倍面積	-5534.536543
							面積	2767.2682715
							地積	2767.26

画地面積(座標法)計算簿

画地番号：76- 2

点名	Xn	Yn	距離	方向角	X _{n+1} -X _{n-1}	Y _{n+1} -Y _{n-1}	X _n *(Y _{n+1} -Y _{n-1})	Y _n *(X _{n+1} -X _{n-1})
76-13	47570.697	-71008.982	16.894	198° 40' 34"	-13.942	-11.461	-545207.758317	990007.227044
76-18	47554.692	-71014.392	6.393	108° 48' 22"	-18.066	0.642	30530.112264	1282946.005872
76-28	47552.631	-71008.340	16.892	18° 40' 31"	13.942	11.461	545000.703891	-989998.276280
76-29	47568.634	-71002.931	6.393	288° 49' 34"	18.066	-0.642	-30539.063028	-1282738.951446
倍面積								-216.005190
面積								108.0025950
地積								108.00

画地面積(座標法)計算簿

画地番号：76- 3

点名	Xn	Yn	距離	方向角	X _{n+1} -X _{n-1}	Y _{n+1} -Y _{n-1}	X _n *(Y _{n+1} -Y _{n-1})	Y _n *(X _{n+1} -X _{n-1})
76-12	47544.762	-70985.226	14.051	18° 38' 19"	5.446	27.605	1312473.155010	-386585.540796
76-5	47558.077	-70980.735	4.003	333° 48' 22"	16.907	2.724	129548.201748	-1200071.286645
76-6	47561.669	-70982.502	21.583	288° 49' 34"	10.557	-22.196	-1055678.805124	-749362.273614
76-29	47568.634	-71002.931	16.892	198° 40' 31"	-9.038	-25.838	-1229078.365292	641724.490378
76-28	47552.631	-71008.340	24.416	108° 48' 03"	-23.872	17.705	841919.331855	1695111.092480
							倍面積	-816.481803
							面積	408.2409015
							地積	408.24

画地面積(座標法)計算簿

画地番号：76- 4

点名	Xn	Yn	距離	方向角	X _{n+1} -X _{n-1}	Y _{n+1} -Y _{n-1}	X _n *(Y _{n+1} -Y _{n-1})	Y _n *(X _{n+1} -X _{n-1})
76-12	47544.762	-70985.226	24.416	288° 48' 03"	24.851	-17.370	-825852.515940	-1764053.851326
76-28	47552.631	-71008.340	6.393	288° 48' 22"	9.930	-29.166	-1386920.035746	-705112.816200
76-18	47554.692	-71014.392	3.161	198° 32' 17"	-0.936	-7.057	-335593.461444	66469.470912
76-25	47551.695	-71015.397	14.766	198° 38' 15"	-16.989	-5.724	-272185.902180	1206480.579633
76-27	47537.703	-71020.116	30.788	108° 48' 06"	-23.915	24.427	1161203.471181	1698446.074140
76-26	47527.780	-70990.970	17.927	18° 41' 15"	7.059	34.890	1658244.244200	-501125.257230
							倍面積	-1104.199929
							面積	552.0999645
							地積	552.09

画地面積(座標法)計算簿

画地番号：76- 5

点名	Xn	Yn	距離	方向角	X _{n+1} -X _{n-1}	Y _{n+1} -Y _{n-1}	X _n *(Y _{n+1} -Y _{n-1})	Y _n *(X _{n+1} -X _{n-1})
76-26	47527.780	-70990.970	30.788	288° 48' 06"	15.956	-27.102	-1288097.893560	-1132731.917320
76-27	47537.703	-71020.116	9.166	198° 44' 50"	1.243	-32.092	-1525579.964676	-88278.004188
76-11	47529.023	-71023.062	27.962	108° 46' 23"	-17.679	23.529	1118310.382167	1255616.713098
76-3	47520.024	-70996.587	3.966	64° 15' 19"	-7.276	30.048	1427881.681152	516571.167012
76-4	47521.747	-70993.014	6.369	18° 43' 00"	7.756	5.617	266929.652899	-550621.816584
							倍面積	-556.142018
							面積	278.0710090
							地積	278.07

画地面積(座標法)計算簿

画地番号：76- 6

点名	Xn	Yn	距離	方向角	X _{n+1} -X _{n-1}	Y _{n+1} -Y _{n-1}	X _n *(Y _{n+1} -Y _{n-1})	Y _n *(X _{n+1} -X _{n-1})
76-11	47529.023	-71023.062	9.166	18° 44' 50"	2.085	22.380	1063699.534740	-148083.084270
76-27	47537.703	-71020.116	14.766	18° 38' 15"	22.672	7.665	364376.493495	-1610168.069952
76-25	47551.695	-71015.397	20.536	288° 46' 13"	20.600	-14.725	-700198.708875	-1462917.178200
76-31	47558.303	-71034.841	23.941	198° 38' 49"	-16.077	-27.099	-1288782.452997	1142027.138757
76-30	47535.618	-71042.496	20.522	108° 44' 41"	-29.280	11.779	559922.044422	2080124.282880
							倍面積	-983.089215
							面積	491.5446075
							地積	491.54

画地面積(座標法)計算簿

画地番号：76- 7

点名	Xn	Yn	距離	方向角	X _{n+1} -X _{n-1}	Y _{n+1} -Y _{n-1}	X _n *(Y _{n+1} -Y _{n-1})	Y _n *(X _{n+1} -X _{n-1})
76-24	47559.419	-71038.123	23.943	198° 38' 51"	-21.571	-10.938	-520204.925022	1532363.351233
76-23	47536.732	-71045.779	3.466	108° 44' 36"	-23.801	-4.373	-207878.129036	1690960.585979
76-30	47535.618	-71042.496	23.941	18° 38' 49"	21.571	10.938	519944.589684	-1532457.681216
76-31	47558.303	-71034.841	3.466	288° 46' 48"	23.801	4.373	207972.459019	-1690700.250641
							倍面積	-166.005355
							面積	83.0026775
							地積	83.00