



# 7街区 画地出来形確認図 (6006.30m<sup>2</sup>)

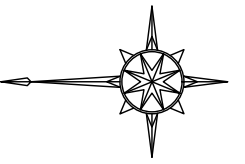

S=1:500

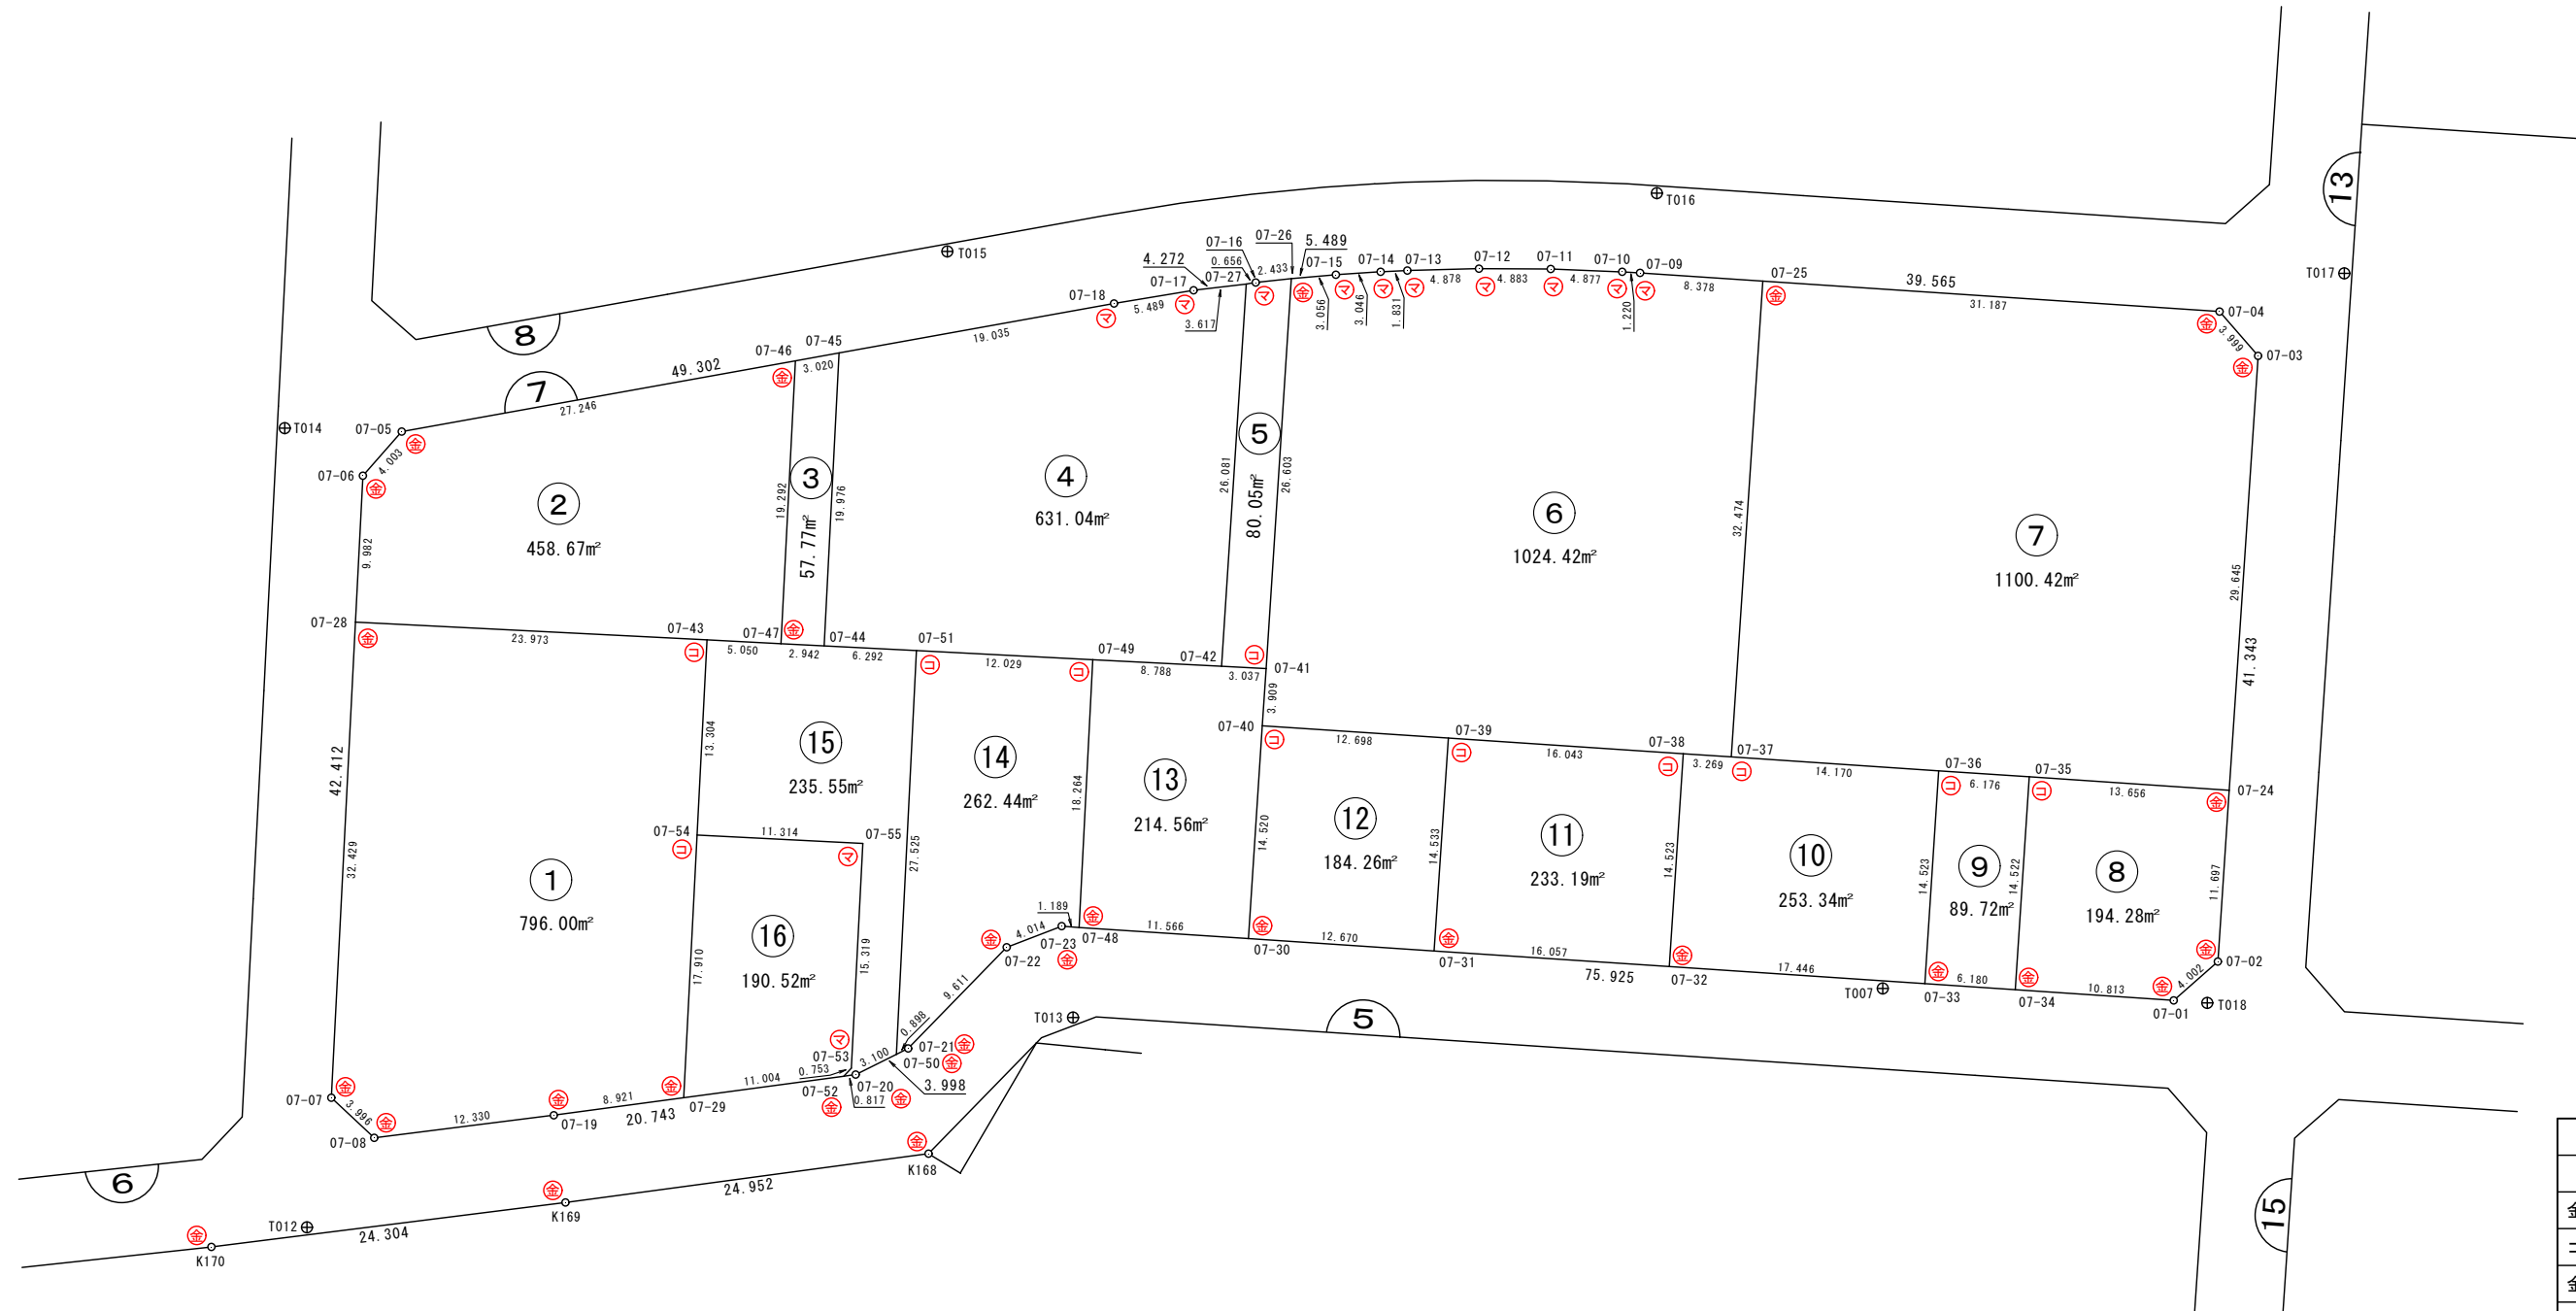

凡 例	
事 項	記 号
金属プレート	⊕
コンクリート杭	⊖
金属釘	⊗
合成樹脂杭	⊙
マーキング	⊚

## 画地面積(座標法)計算簿

画地番号：07-01

点名	X <sub>n</sub>	Y <sub>n</sub>	距離	方向角	X <sub>n+1</sub> -X <sub>n-1</sub>	Y <sub>n+1</sub> -Y <sub>n-1</sub>	X <sub>n</sub> *(Y <sub>n+1</sub> -Y <sub>n-1</sub> )	Y <sub>n</sub> *(X <sub>n+1</sub> -X <sub>n-1</sub> )
07-29	48190.148	-71176.083	8.921	352° 18' 54"	9.752	-19.080	-919468.023840	-694109.161416
07-19	48198.989	-71177.276	12.330	352° 50' 21"	21.075	-2.730	-131583.239970	-1500061.091700
07-08	48211.223	-71178.813	3.996	42° 57' 44"	15.159	1.187	57226.721701	-1078999.626267
07-07	48214.148	-71176.089	32.429	92° 54' 27"	1.280	35.112	1692895.164576	-91105.393920
07-28	48212.503	-71143.701	23.973	182° 53' 18"	-25.588	31.180	1503265.843540	1820425.021188
07-43	48188.560	-71144.909	13.304	272° 55' 01"	-23.266	-14.495	-698493.177200	1655257.452794
07-54	48189.237	-71158.196	17.910	272° 54' 56"	1.588	-31.174	-1502251.274238	-112999.215248
							倍面積	1592.014569
							面積	796.0072845
							地積	796.00

## 画地面積(座標法)計算簿

画地番号：07-02

点名	Xn	Yn	距離	方向角	X <sub>n+1</sub> -X <sub>n-1</sub>	Y <sub>n+1</sub> -Y <sub>n-1</sub>	X <sub>n</sub> *(Y <sub>n+1</sub> -Y <sub>n-1</sub> )	Y <sub>n</sub> *(X <sub>n+1</sub> -X <sub>n-1</sub> )
07-47	48183.516	-71145.172	5.050	2° 59' 05"	6.022	-19.005	-915727.721580	-428436.225784
07-43	48188.560	-71144.909	23.973	2° 53' 18"	28.987	1.471	70885.371760	-2062277.477183
07-28	48212.503	-71143.701	9.982	92° 53' 18"	23.440	11.178	538919.358534	-1667608.351440
07-06	48212.000	-71133.731	4.003	131° 22' 28"	-3.149	12.974	625502.488000	224000.118919
07-05	48209.354	-71130.727	27.246	169° 48' 15"	-29.462	7.827	377334.613758	2095653.478874
07-46	48182.538	-71125.904	19.292	272° 54' 21"	-25.838	-14.445	-695996.761410	1837751.107552
							倍面積	917.349062
							面積	458.6745310
							地積	458.67

## 画地面積(座標法)計算簿

画地番号：07-03

点名	Xn	Yn	距離	方向角	X <sub>n+1</sub> -X <sub>n-1</sub>	Y <sub>n+1</sub> -Y <sub>n-1</sub>	X <sub>n</sub> *(Y <sub>n+1</sub> -Y <sub>n-1</sub> )	Y <sub>n</sub> *(X <sub>n+1</sub> -X <sub>n-1</sub> )
07-44	48180.577	-71145.321	19.976	92° 54' 14"	-3.951	19.802	954071.785754	281095.163271
07-45	48179.565	-71125.370	3.020	349° 49' 02"	1.961	19.417	935502.613605	-139476.850570
07-46	48182.538	-71125.904	19.292	272° 54' 21"	3.951	-19.802	-954110.617476	-281018.446704
07-47	48183.516	-71145.172	2.942	182° 54' 08"	-1.961	-19.417	-935579.330172	139515.682292
<b>倍面積</b>								-115.548289
<b>面積</b>								57.7741445
<b>地積</b>								57.77

## 画地面積(座標法)計算簿

画地番号：07-04

点名	X <sub>n</sub>	Y <sub>n</sub>	距離	方向角	X <sub>n+1</sub> -X <sub>n-1</sub>	Y <sub>n+1</sub> -Y <sub>n-1</sub>	X <sub>n</sub> *(Y <sub>n+1</sub> -Y <sub>n-1</sub> )	Y <sub>n</sub> *(X <sub>n+1</sub> -X <sub>n-1</sub> )
07-42	48153.502	-71146.705	26.081	93° 41' 36"	-10.457	25.580	1231766.581160	743981.094185
07-27	48151.822	-71120.678	3.617	353° 12' 18"	1.912	25.599	1232638.491378	-135982.736336
07-17	48155.414	-71121.106	5.489	350° 34' 25"	9.007	-1.327	-63902.234378	-640587.801742
07-18	48160.829	-71122.005	19.035	349° 49' 05"	24.151	-4.264	-205357.774856	-1717667.542755
07-45	48179.565	-71125.370	19.976	272° 54' 14"	19.748	-23.316	-1123354.737540	-1404583.806760
07-44	48180.577	-71145.321	6.292	182° 53' 49"	-5.272	-20.269	-976572.115213	375078.132312
07-51	48174.293	-71145.639	12.029	182° 56' 58"	-18.298	-0.937	-45139.312541	1301822.902422
07-49	48162.279	-71146.258	8.788	182° 54' 56"	-20.791	-1.066	-51340.989414	1479201.850078
							倍面積	-1262.091404
							面積	631.0457020
							地積	631.04

## 画地面積(座標法)計算簿

画地番号：07-05

点名	Xn	Yn	距離	方向角	X <sub>n+1</sub> -X <sub>n-1</sub>	Y <sub>n+1</sub> -Y <sub>n-1</sub>	X <sub>n</sub> *(Y <sub>n+1</sub> -Y <sub>n-1</sub> )	Y <sub>n</sub> *(X <sub>n+1</sub> -X <sub>n-1</sub> )
07-27	48151.822	-71120.678	26.081	273° 41' 36"	2.327	-26.136	-1258496.019792	-165497.817706
07-42	48153.502	-71146.705	3.037	182° 54' 21"	-1.354	-26.181	-1260706.835862	96332.638570
07-41	48150.468	-71146.859	26.603	93° 41' 31"	-4.747	26.394	1270883.452392	337734.139673
07-26	48148.755	-71120.311	2.433	353° 54' 53"	0.707	26.290	1265830.768950	-50282.059877
07-16	48151.175	-71120.569	0.656	350° 26' 14"	3.067	-0.367	-17671.481225	-218126.785123
							倍面積	-160.115537
							面積	80.0577685
							地積	80.05

## 画地面積(座標法)計算簿

画地番号：07-06

点名	Xn	Yn	距離	方向角	X <sub>n+1</sub> -X <sub>n-1</sub>	Y <sub>n+1</sub> -Y <sub>n-1</sub>	X <sub>n</sub> *(Y <sub>n+1</sub> -Y <sub>n-1</sub> )	Y <sub>n</sub> *(X <sub>n+1</sub> -X <sub>n-1</sub> )
07-37	48118.784	-71152.880	3.269	3° 49' 24"	5.416	-32.185	-1548703.063040	-385363.998080
07-38	48122.046	-71152.662	16.043	3° 49' 52"	19.270	1.290	62077.439340	-1371111.796740
07-39	48138.054	-71151.590	12.698	3° 44' 52"	28.679	1.902	91558.578708	-2040556.449610
07-40	48150.725	-71150.760	3.909	93° 46' 09"	12.414	4.731	227801.079975	-883265.534640
07-41	48150.468	-71146.859	26.603	93° 41' 31"	-1.970	30.449	1466133.600132	140159.312230
07-26	48148.755	-71120.311	3.056	174° 54' 45"	-4.757	26.819	1291301.460345	338319.319427
07-15	48145.711	-71120.040	3.046	176° 15' 17"	-6.084	0.470	22628.484170	432694.323360
07-14	48142.671	-71119.841	1.831	177° 18' 29"	-4.869	0.285	13720.661235	346282.505829
07-13	48140.842	-71119.755	4.878	178° 29' 48"	-6.706	0.214	10302.140188	476929.077030
07-12	48135.965	-71119.627	4.883	180° 17' 36"	-9.760	0.103	4958.004395	694127.559520
07-11	48131.082	-71119.652	4.877	182° 18' 10"	-9.757	-0.221	-10636.969122	693914.444564
07-10	48126.208	-71119.848	1.220	183° 22' 59"	-6.092	-0.268	-12897.823744	433262.114016
07-09	48124.990	-71119.920	8.378	183° 48' 42"	-9.578	-0.629	-30270.618710	681186.593760
07-25	48116.630	-71120.477	32.474	273° 48' 11"	-6.206	-32.960	-1585924.124800	441373.680262
							倍面積	2048.849072
							面積	1024.4245360
							地積	1024.42

## 画地面積(座標法)計算簿

画地番号：07-07

点名	X <sub>n</sub>	Y <sub>n</sub>	距離	方向角	X <sub>n+1</sub> -X <sub>n-1</sub>	Y <sub>n+1</sub> -Y <sub>n-1</sub>	X <sub>n</sub> *(Y <sub>n+1</sub> -Y <sub>n-1</sub> )	Y <sub>n</sub> *(X <sub>n+1</sub> -X <sub>n-1</sub> )
07-24	48084.856	-71155.147	13.656	3° 49' 45"	15.596	-28.668	-1378496.651808	-1109735.672612
07-35	48098.482	-71154.235	6.176	3° 47' 15"	19.789	1.320	63489.996240	-1408071.156415
07-36	48104.645	-71153.827	14.170	3° 49' 55"	20.302	1.355	65181.793975	-1444564.995754
07-37	48118.784	-71152.880	32.474	93° 48' 11"	11.985	33.350	1604761.446400	-852767.266800
07-25	48116.630	-71120.477	31.187	183° 48' 47"	-33.272	30.329	1459329.271270	2366320.510744
07-04	48085.512	-71122.551	3.999	228° 57' 15"	-33.744	-5.090	-244755.256080	2399959.360944
07-03	48082.886	-71125.567	29.645	273° 48' 37"	-0.656	-32.596	-1567309.752056	46658.371952
							倍面積	2200.847941
							面積	1100.4239705
							地積	1100.42



## 画地面積(座標法)計算簿

画地番号：07-08

点名	Xn	Yn	距離	方向角	X <sub>n+1</sub> -X <sub>n-1</sub>	Y <sub>n+1</sub> -Y <sub>n-1</sub>	X <sub>n</sub> *(Y <sub>n+1</sub> -Y <sub>n-1</sub> )	Y <sub>n</sub> *(X <sub>n+1</sub> -X <sub>n-1</sub> )
07-02	48085.631	-71166.819	4.002	318° 43' 40"	3.783	-14.312	-688201.550872	-269224.076277
07-01	48088.639	-71169.459	10.813	3° 52' 53"	13.797	-1.908	-91753.123212	-981925.025823
07-34	48099.428	-71168.727	14.522	93° 44' 05"	9.843	15.224	732265.691872	-700513.779861
07-35	48098.482	-71154.235	13.656	183° 49' 45"	-14.572	13.580	653177.385560	1036859.512420
07-24	48084.856	-71155.147	11.697	273° 47' 56"	-12.851	-12.584	-605099.827904	914414.794097
							倍面積	388.575444
							面積	194.2877220
							地積	194.28

## 画地面積(座標法)計算簿

画地番号：07-09

点名	Xn	Yn	距離	方向角	X <sub>n+1</sub> -X <sub>n-1</sub>	Y <sub>n+1</sub> -Y <sub>n-1</sub>	X <sub>n</sub> *(Y <sub>n+1</sub> -Y <sub>n-1</sub> )	Y <sub>n</sub> *(X <sub>n+1</sub> -X <sub>n-1</sub> )
07-34	48099.428	-71168.727	6.180	3° 47' 06"	7.113	-14.084	-677432.343952	-506223.155151
07-33	48105.595	-71168.319	14.523	93° 45' 02"	5.217	14.900	716773.365500	-371285.120223
07-36	48104.645	-71153.827	6.176	183° 47' 15"	-7.113	14.084	677505.820180	506117.171451
07-35	48098.482	-71154.235	14.522	273° 44' 05"	-5.217	-14.900	-716667.381800	371211.643995
<b>倍面積</b>								179.459928
<b>面積</b>								89.7299640
<b>地積</b>								89.72

## 画地面積(座標法)計算簿

画地番号：07-10

点名	Xn	Yn	距離	方向角	X <sub>n+1</sub> -X <sub>n-1</sub>	Y <sub>n+1</sub> -Y <sub>n-1</sub>	X <sub>n</sub> *(Y <sub>n+1</sub> -Y <sub>n-1</sub> )	Y <sub>n</sub> *(X <sub>n+1</sub> -X <sub>n-1</sub> )
07-33	48105.595	-71168.319	17.446	3° 49' 43"	18.358	-13.327	-641103.264565	-1306508.000202
07-32	48123.003	-71167.154	14.523	93° 46' 41"	16.451	15.657	753461.857971	-1170770.850454
07-38	48122.046	-71152.662	3.269	183° 49' 24"	-4.219	14.274	686894.084604	300193.080978
07-37	48118.784	-71152.880	14.170	183° 49' 55"	-17.401	-1.165	-56058.383360	1238131.264880
07-36	48104.645	-71153.827	14.523	273° 45' 02"	-13.189	-15.439	-742687.614155	938447.824303
							倍面積	506.680495
							面積	253.3402475
							地積	253.34

## 画地面積(座標法)計算簿

画地番号：07-11

点名	Xn	Yn	距離	方向角	X <sub>n+1</sub> -X <sub>n-1</sub>	Y <sub>n+1</sub> -Y <sub>n-1</sub>	X <sub>n</sub> *(Y <sub>n+1</sub> -Y <sub>n-1</sub> )	Y <sub>n</sub> *(X <sub>n+1</sub> -X <sub>n-1</sub> )
07-32	48123.003	-71167.154	16.057	3° 47' 45"	16.979	-13.429	-646243.807287	-1208347.107766
07-31	48139.025	-71166.091	14.533	93° 49' 51"	15.051	15.564	749235.785100	-1071120.835641
07-39	48138.054	-71151.590	16.043	183° 49' 52"	-16.979	13.429	646445.927166	1208082.846610
07-38	48122.046	-71152.662	14.523	273° 46' 41"	-15.051	-15.564	-748971.523944	1070918.715762
							倍面積	466.381035
							面積	233.1905175
							地積	233.19

## 画地面積(座標法)計算簿

画地番号：07-12

点名	X <sub>n</sub>	Y <sub>n</sub>	距離	方向角	X <sub>n+1</sub> -X <sub>n-1</sub>	Y <sub>n+1</sub> -Y <sub>n-1</sub>	X <sub>n</sub> *(Y <sub>n+1</sub> -Y <sub>n-1</sub> )	Y <sub>n</sub> *(X <sub>n+1</sub> -X <sub>n-1</sub> )
07-31	48139.025	-71166.091	12.670	3° 48' 20"	13.614	-13.660	-657579.081500	-968855.162874
07-30	48151.668	-71165.250	14.520	93° 43' 25"	11.700	15.331	738213.222108	-832633.425000
07-40	48150.725	-71150.760	12.698	183° 44' 52"	-13.614	13.660	657738.903500	968646.446640
07-39	48138.054	-71151.590	14.533	273° 49' 51"	-11.700	-15.331	-738004.505874	832473.603000
							倍面積	368.538234
							面積	184.2691170
							地積	184.26

## 画地面積(座標法)計算簿

画地番号：07-13

点名	X <sub>n</sub>	Y <sub>n</sub>	距離	方向角	X <sub>n+1</sub> -X <sub>n-1</sub>	Y <sub>n+1</sub> -Y <sub>n-1</sub>	X <sub>n</sub> *(Y <sub>n+1</sub> -Y <sub>n-1</sub> )	Y <sub>n</sub> *(X <sub>n+1</sub> -X <sub>n-1</sub> )
07-30	48151.668	-71165.250	11.566	3° 43' 22"	12.485	-13.739	-661555.766652	-888498.146250
07-48	48163.210	-71164.499	18.264	92° 55' 18"	10.611	18.992	914715.684320	-755126.498889
07-49	48162.279	-71146.258	8.788	182° 54' 56"	-9.708	17.794	856999.592526	690687.872664
07-42	48153.502	-71146.705	3.037	182° 54' 21"	-11.811	-0.601	-28940.254702	840313.732755
07-41	48150.468	-71146.859	3.909	273° 46' 09"	-2.777	-4.055	-195250.147740	197574.827443
07-40	48150.725	-71150.760	14.520	273° 43' 25"	1.200	-18.391	-885539.983475	-85380.912000
							倍面積	429.124277
							面積	214.5621385
							地積	214.56

## 画地面積(座標法)計算簿

画地番号：07-14

点名	X <sub>n</sub>	Y <sub>n</sub>	距離	方向角	X <sub>n+1</sub> -X <sub>n-1</sub>	Y <sub>n+1</sub> -Y <sub>n-1</sub>	X <sub>n</sub> *(Y <sub>n+1</sub> -Y <sub>n-1</sub> )	Y <sub>n</sub> *(X <sub>n+1</sub> -X <sub>n-1</sub> )
07-48	48163.210	-71164.499	1.189	4° 34' 47"	2.117	-18.146	-873969.608660	-150655.244383
07-23	48164.396	-71164.404	4.014	339° 02' 29"	4.935	-1.341	-64588.455036	-351196.333740
07-22	48168.145	-71165.840	9.611	314° 14' 59"	10.456	-8.321	-400807.134545	-744110.023040
07-21	48174.852	-71172.725	0.898	333° 07' 16"	7.508	-7.291	-351242.845932	-534364.819300
07-50	48175.653	-71173.131	27.525	92° 49' 55"	-0.559	27.086	1304885.737158	39785.780229
07-51	48174.293	-71145.639	12.029	182° 56' 58"	-13.374	26.873	1294587.775789	951501.775986
07-49	48162.279	-71146.258	18.264	272° 55' 18"	-11.083	-18.860	-908340.581940	788513.977414
							倍面積	524.886834
							面積	262.4434170
							地積	262.44

## 画地面積(座標法)計算簿

画地番号：07-15

点名	Xn	Yn	距離	方向角	X <sub>n+1</sub> -X <sub>n-1</sub>	Y <sub>n+1</sub> -Y <sub>n-1</sub>	X <sub>n</sub> *(Y <sub>n+1</sub> -Y <sub>n-1</sub> )	Y <sub>n</sub> *(X <sub>n+1</sub> -X <sub>n-1</sub> )
07-50	48175.653	-71173.131	3.100	333° 37' 00"	4.138	-28.870	-1390831.102110	-294514.416078
07-20	48178.431	-71174.509	0.817	352° 03' 29"	3.588	-1.491	-71834.040621	-255374.138292
07-52	48179.241	-71174.622	0.753	133° 07' 04"	0.295	0.437	21054.328317	-20996.513490
07-53	48178.726	-71174.072	15.319	92° 57' 08"	-1.304	15.849	763584.628374	92810.989888
07-55	48177.937	-71158.773	11.314	2° 55' 23"	10.511	15.876	764872.927812	-747949.863003
07-54	48189.237	-71158.196	13.304	92° 55' 01"	10.623	13.864	668095.581768	-755913.516108
07-43	48188.560	-71144.909	5.050	182° 59' 05"	-5.721	13.024	627607.805440	407020.024389
07-47	48183.516	-71145.172	2.942	182° 54' 08"	-7.983	-0.412	-19851.608592	567951.908076
07-44	48180.577	-71145.321	6.292	182° 53' 49"	-9.223	-0.467	-22500.329459	656173.295583
07-51	48174.293	-71145.639	27.525	272° 49' 55"	-4.924	-27.810	-1339727.088330	350321.126436
<b>倍面積</b>								471.102599
<b>面積</b>								235.5512995
<b>地積</b>								235.55



## 画地面積(座標法)計算簿

画地番号：07-16

点名	Xn	Yn	距離	方向角	X <sub>n+1</sub> -X <sub>n-1</sub>	Y <sub>n+1</sub> -Y <sub>n-1</sub>	X <sub>n</sub> *(Y <sub>n+1</sub> -Y <sub>n-1</sub> )	Y <sub>n</sub> *(X <sub>n+1</sub> -X <sub>n-1</sub> )
07-53	48178.726	-71174.072	0.753	313° 07' 04"	1.304	-15.849	-763584.628374	-92810.989888
07-52	48179.241	-71174.622	11.004	352° 22' 14"	11.422	-2.011	-96888.453651	-812956.532484
07-29	48190.148	-71176.083	17.910	92° 54' 56"	9.996	16.426	791571.371048	-711476.125668
07-54	48189.237	-71158.196	11.314	182° 55' 23"	-12.211	17.310	834155.692470	868912.731356
07-55	48177.937	-71158.773	15.319	272° 57' 08"	-10.511	-15.876	-764872.927812	747949.863003
							倍面積	381.053681
							面積	190.5268405
							地積	190.52