



83街区 画地出来形確認図 (6572.85m²)

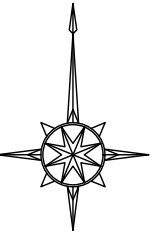

S=1:500

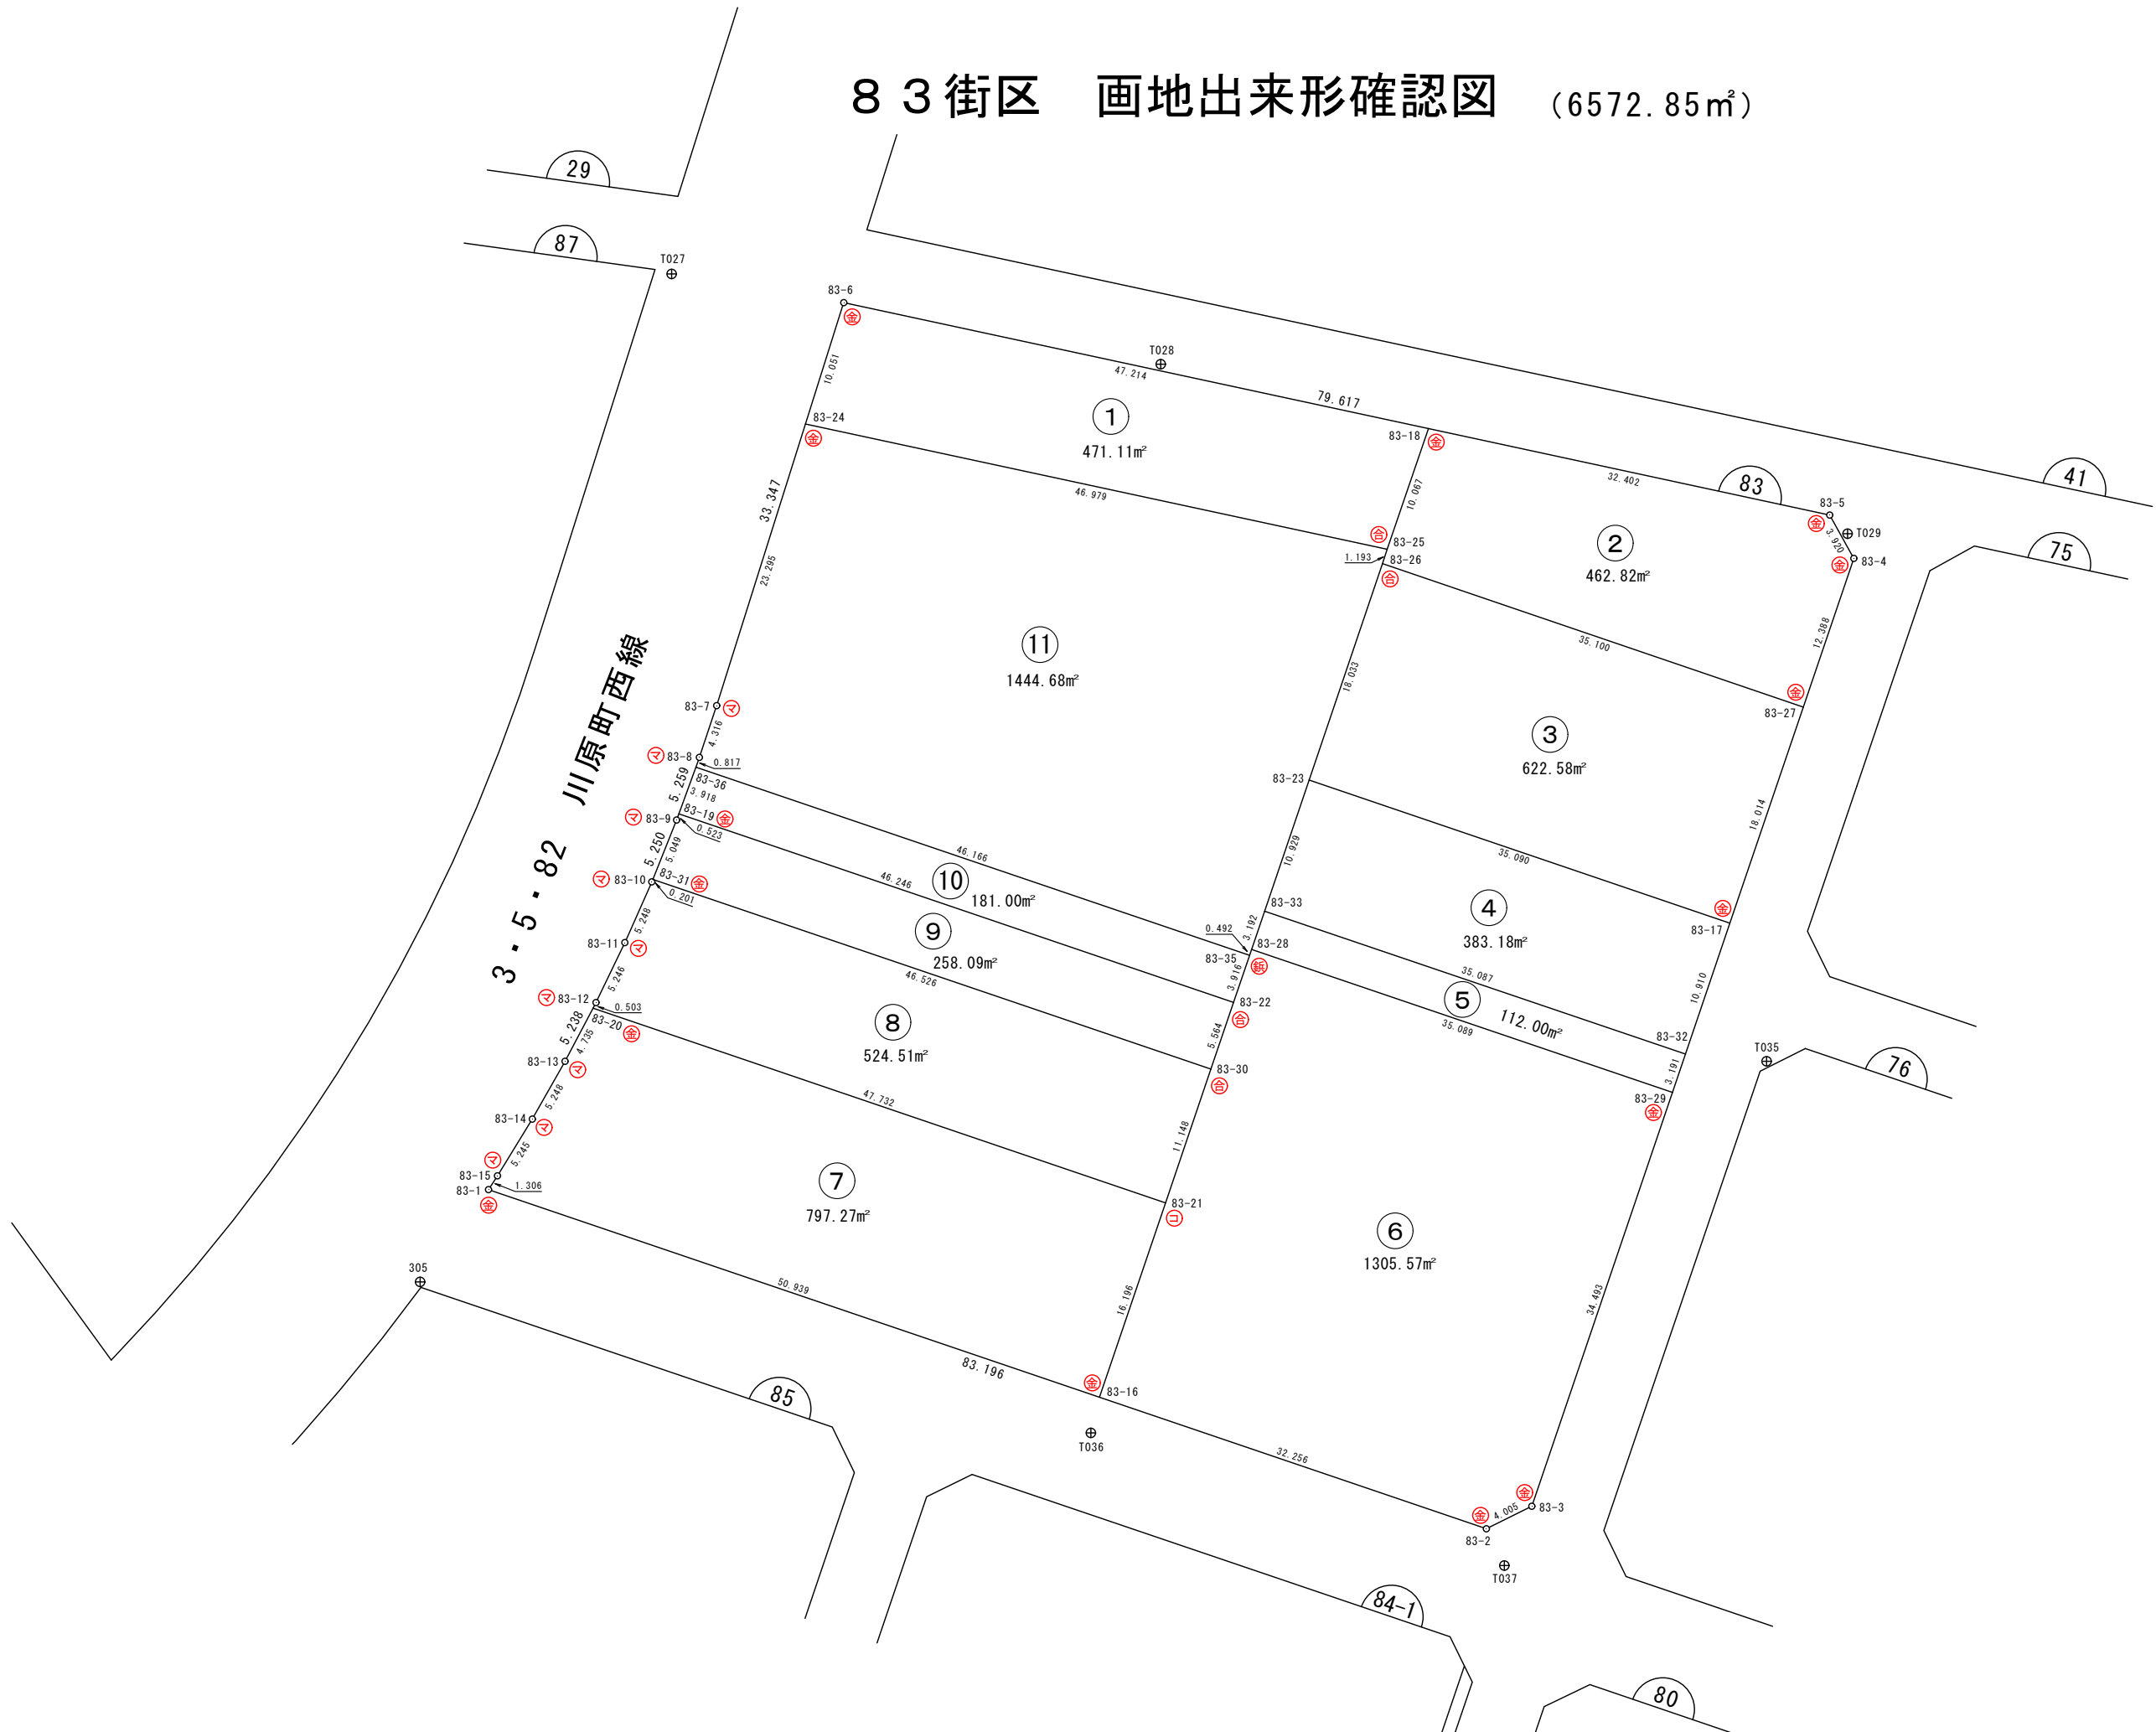

凡 例	
事 項	記 号
金属プレート	⊕
コンクリート杭	⊖
金属板	⊗
合成樹脂杭	⊙
マーキング	⊚

画地面積(座標法)計算簿

画地番号：83- 1

点名	Xn	Yn	距離	方向角	X _{n+1} -X _{n-1}	Y _{n+1} -Y _{n-1}	X _n *(Y _{n+1} -Y _{n-1})	Y _n *(X _{n+1} -X _{n-1})
83-6	47653.139	-71154.284	10.051	197° 30' 50"	0.355	-49.181	-2343629.029159	-25259.770820
83-24	47643.553	-71157.309	46.979	102° 08' 34"	-19.468	42.903	2044051.354359	1385290.491612
83-25	47633.671	-71111.381	10.067	18° 51' 09"	-0.355	49.181	2342671.573451	25244.540255
83-18	47643.198	-71108.128	47.214	282° 09' 17"	19.468	-42.903	-2044036.123794	-1384333.035904
							倍面積	-942.225143
							面積	471.1125715
							地積	471.11

画地面積(座標法)計算簿

画地番号：83- 2

点名	Xn	Yn	距離	方向角	X _{n+1} -X _{n-1}	Y _{n+1} -Y _{n-1}	X _n *(Y _{n+1} -Y _{n-1})	Y _n *(X _{n+1} -X _{n-1})
83-18	47643.198	-71108.128	10.067	198° 51' 09"	-2.703	-34.929	-1664129.262942	192205.269984
83-25	47633.671	-71111.381	1.193	198° 09' 42"	-10.661	-3.625	-172672.057375	758118.432841
83-26	47632.537	-71111.753	35.100	108° 48' 46"	-12.453	32.853	1564871.738061	885554.660109
83-27	47621.218	-71078.528	12.388	18° 45' 14"	0.412	37.208	1771890.279344	-29284.353536
83-4	47632.949	-71074.545	3.920	330° 53' 29"	15.156	2.076	98886.002124	-1077205.804020
83-5	47636.374	-71076.452	32.402	282° 09' 27"	10.249	-33.583	-1599772.348042	-728462.556548
							倍面積	-925.648830
							面積	462.8244150
							地積	462.82

画地面積(座標法)計算簿

画地番号：83- 3

点名	Xn	Yn	距離	方向角	X _{n+1} -X _{n-1}	Y _{n+1} -Y _{n-1}	X _n *(Y _{n+1} -Y _{n-1})	Y _n *(X _{n+1} -X _{n-1})
83-27	47621.218	-71078.528	35.100	288° 48' 46"	28.375	-27.426	-1306059.524868	-2016853.232000
83-26	47632.537	-71111.753	18.033	198° 44' 51"	-5.758	-39.021	-1858669.226277	409461.473774
83-23	47615.460	-71117.549	35.090	108° 46' 55"	-28.375	27.426	1305901.605960	2017960.452875
83-17	47604.162	-71084.327	18.014	18° 46' 40"	5.758	39.021	1857562.005402	-409303.554866
							倍面積	-1265.139783
							面積	632.5698915
							地積	632.56

画地面積(座標法)計算簿

画地番号：83- 4

点名	X _n	Y _n	距離	方向角	X _{n+1} -X _{n-1}	Y _{n+1} -Y _{n-1}	X _n *(Y _{n+1} -Y _{n-1})	Y _n *(X _{n+1} -X _{n-1})
83-17	47604.162	-71084.327	35.090	288° 46' 55"	21.629	-29.712	-1414414.861344	-1537482.908683
83-23	47615.460	-71117.549	10.929	198° 44' 54"	0.948	-36.735	-1749153.923100	-67419.436452
83-33	47605.110	-71121.062	35.087	108° 45' 04"	-21.629	29.712	1414443.028320	1538277.449998
83-32	47593.831	-71087.837	10.910	18° 45' 55"	-0.948	36.735	1748359.381785	67391.269476
							倍面積	-766.374339
							面積	383.1871695
							地積	383.18

画地面積(座標法)計算簿

画地番号：83- 5

点名	Xn	Yn	距離	方向角	X _{n+1} -X _{n-1}	Y _{n+1} -Y _{n-1}	X _n *(Y _{n+1} -Y _{n-1})	Y _n *(X _{n+1} -X _{n-1})
83-28	47602.087	-71122.088	35.089	108° 45' 00"	-14.302	32.201	1532834.803487	1017188.102576
83-29	47590.808	-71088.861	3.191	18° 42' 47"	-8.256	34.251	1630032.764808	586909.636416
83-32	47593.831	-71087.837	35.087	288° 45' 04"	14.302	-32.201	-1532568.952031	-1016698.244774
83-33	47605.110	-71121.062	3.192	198° 44' 50"	8.256	-34.251	-1630522.622610	-587175.487872
倍面積								-224.006346
面積								112.0031730
地積								112.00

画地面積(座標法)計算簿

画地番号：83- 6

点名	Xn	Yn	距離	方向角	X _{n+1} -X _{n-1}	Y _{n+1} -Y _{n-1}	X _n *(Y _{n+1} -Y _{n-1})	Y _n *(X _{n+1} -X _{n-1})
83-29	47590.808	-71088.861	35.089	288° 45' 00"	43.937	-22.126	-1052994.217808	-3123431.285757
83-28	47602.087	-71122.088	0.492	198° 43' 46"	10.813	-33.385	-1589195.674495	-769043.137544
83-35	47601.621	-71122.246	3.916	198° 47' 45"	-4.174	-1.420	-67594.301820	296864.254804
83-22	47597.913	-71123.508	5.564	198° 46' 37"	-8.976	-3.053	-145316.428389	638404.607808
83-30	47592.645	-71125.299	11.148	198° 44' 08"	-15.826	-5.372	-255667.688940	1125628.981974
83-21	47582.087	-71128.880	16.196	198° 46' 18"	-25.893	-8.793	-418389.290991	1841740.089840
83-16	47566.752	-71134.092	32.256	108° 46' 17"	-25.715	25.329	1204818.261408	1829213.175780
83-2	47556.372	-71103.551	4.005	63° 38' 46"	-8.602	34.130	1623098.976360	611632.745702
83-3	47558.150	-71099.962	34.493	18° 46' 26"	34.436	14.690	698629.223500	-2448398.291432
							倍面積	-2611.141175
							面積	1305.5705875
							地積	1305.57

画地面積(座標法)計算簿

画地番号：83- 7

点名	Xn	Yn	距離	方向角	X _{n+1} -X _{n-1}	Y _{n+1} -Y _{n-1}	X _n *(Y _{n+1} -Y _{n-1})	Y _n *(X _{n+1} -X _{n-1})
83-16	47566.752	-71134.092	16.196	18° 46' 18"	-1.048	53.445	2542205.060640	74548.528416
83-21	47582.087	-71128.880	47.732	288° 46' 53"	30.703	-39.979	-1902284.256173	-2183870.002640
83-20	47597.455	-71174.071	4.735	207° 47' 37"	11.179	-47.399	-2256071.769545	-795654.939709
83-13	47593.266	-71176.279	5.248	209° 35' 36"	-8.753	-4.800	-228447.676800	623005.970087
83-14	47588.702	-71178.871	5.245	211° 30' 52"	-9.036	-5.334	-253838.136468	643172.278356
83-15	47584.230	-71181.613	1.306	213° 01' 59"	-5.567	-3.454	-164355.930420	396268.039571
83-1	47583.135	-71182.325	50.939	108° 45' 39"	-17.478	47.521	2261198.158335	1244124.676350
							倍面積	-1594.550431
							面積	797.2752155
							地積	797.27

画地面積(座標法)計算簿

画地番号：83- 8

点名	Xn	Yn	距離	方向角	X _{n+1} -X _{n-1}	Y _{n+1} -Y _{n-1}	X _n *(Y _{n+1} -Y _{n-1})	Y _n *(X _{n+1} -X _{n-1})
83-21	47582.087	-71128.880	11.148	18° 44' 08"	-4.810	48.772	2320673.547164	342129.912800
83-30	47592.645	-71125.299	46.526	288° 45' 49"	25.524	-40.473	-1926217.121085	-1815402.131676
83-31	47607.611	-71169.353	0.201	202° 45' 04"	14.780	-44.132	-2101019.088652	-1051883.037340
83-10	47607.425	-71169.431	5.248	203° 56' 33"	-4.983	-2.208	-105117.194400	354637.274673
83-11	47602.628	-71171.561	5.246	205° 47' 01"	-9.521	-4.412	-210022.794736	677624.432281
83-12	47597.904	-71173.843	0.503	206° 55' 16"	-5.173	-2.510	-119470.739040	368182.289839
83-20	47597.455	-71174.071	47.732	108° 46' 53"	-15.817	44.963	2140124.369165	1125760.281007
							倍面積	-1049.021584
							面積	524.5107920
							地積	524.51

画地面積(座標法)計算簿

画地番号：83- 9

点名	Xn	Yn	距離	方向角	$X_{n+1}-X_{n-1}$	$Y_{n+1}-Y_{n-1}$	$X_n*(Y_{n+1}-Y_{n-1})$	$Y_n*(X_{n+1}-X_{n-1})$
83-30	47592.645	-71125.299	5.564	18° 46' 37"	-9.698	45.845	2181884.810025	689773.149702
83-22	47597.913	-71123.508	46.246	288° 45' 55"	20.145	-41.997	-1998969.552261	-1432783.068660
83-19	47612.790	-71167.296	0.523	200° 20' 18"	14.386	-43.970	-2093534.376300	-1023812.720256
83-9	47612.299	-71167.478	5.049	201° 47' 57"	-5.179	-2.057	-97938.499043	368576.368562
83-31	47607.611	-71169.353	46.526	108° 45' 49"	-19.654	42.179	2008041.424369	1398762.463862
							倍面積	-516.193210
							面積	258.0966050
							地積	258.09

画地面積(座標法)計算簿

画地番号：83-10

点名	Xn	Yn	距離	方向角	X _{n+1} -X _{n-1}	Y _{n+1} -Y _{n-1}	X _n *(Y _{n+1} -Y _{n-1})	Y _n *(X _{n+1} -X _{n-1})
83-22	47597.913	-71123.508	3.916	18° 47' 45"	-11.169	45.050	2144285.980650	794378.460852
83-35	47601.621	-71122.246	46.166	288° 45' 58"	18.560	-42.450	-2020688.811450	-1320028.885760
83-36	47616.473	-71165.958	3.918	199° 57' 56"	11.169	-45.050	-2145122.108650	-794852.584902
83-19	47612.790	-71167.296	46.246	108° 45' 55"	-18.560	42.450	2021162.935500	1320865.013760
倍面積								-362.003950
面積								181.0019750
地積								181.00

画地面積(座標法)計算簿

画地番号：83-11

点名	Xn	Yn	距離	方向角	X _{n+1} -X _{n-1}	Y _{n+1} -Y _{n-1}	X _n *(Y _{n+1} -Y _{n-1})	Y _n *(X _{n+1} -X _{n-1})
83-35	47601.621	-71122.246	0.492	18° 43' 46"	-14.386	43.870	2088283.113270	1023164.630956
83-28	47602.087	-71122.088	3.192	18° 44' 50"	3.489	1.184	56360.871008	-248144.965032
83-33	47605.110	-71121.062	10.929	18° 44' 54"	13.373	4.539	216079.594290	-951101.962126
83-23	47615.460	-71117.549	18.033	18° 44' 51"	27.427	9.309	443252.317140	-1950541.016423
83-26	47632.537	-71111.753	1.193	18° 09' 42"	18.211	6.168	293797.488216	-1295016.133883
83-25	47633.671	-71111.381	46.979	282° 08' 34"	11.016	-45.556	-2169999.516076	-783362.973096
83-24	47643.553	-71157.309	23.295	197° 30' 09"	-12.335	-52.934	-2521963.834502	877725.406515
83-7	47621.336	-71164.315	4.316	198° 25' 20"	-26.312	-8.370	-398590.582320	1872475.456280
83-8	47617.241	-71165.679	0.817	199° 57' 54"	-4.863	-1.643	-78235.126963	346078.696977
83-36	47616.473	-71165.958	46.166	108° 45' 58"	-15.620	43.433	2068126.271809	1111612.263960
倍面積								-2889.404128
面積								1444.7020640
地積								1444.70