



8街区 画地出来形確認図 (6296.86m²)

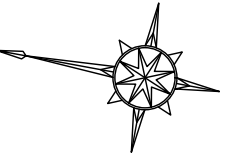

S=1:500

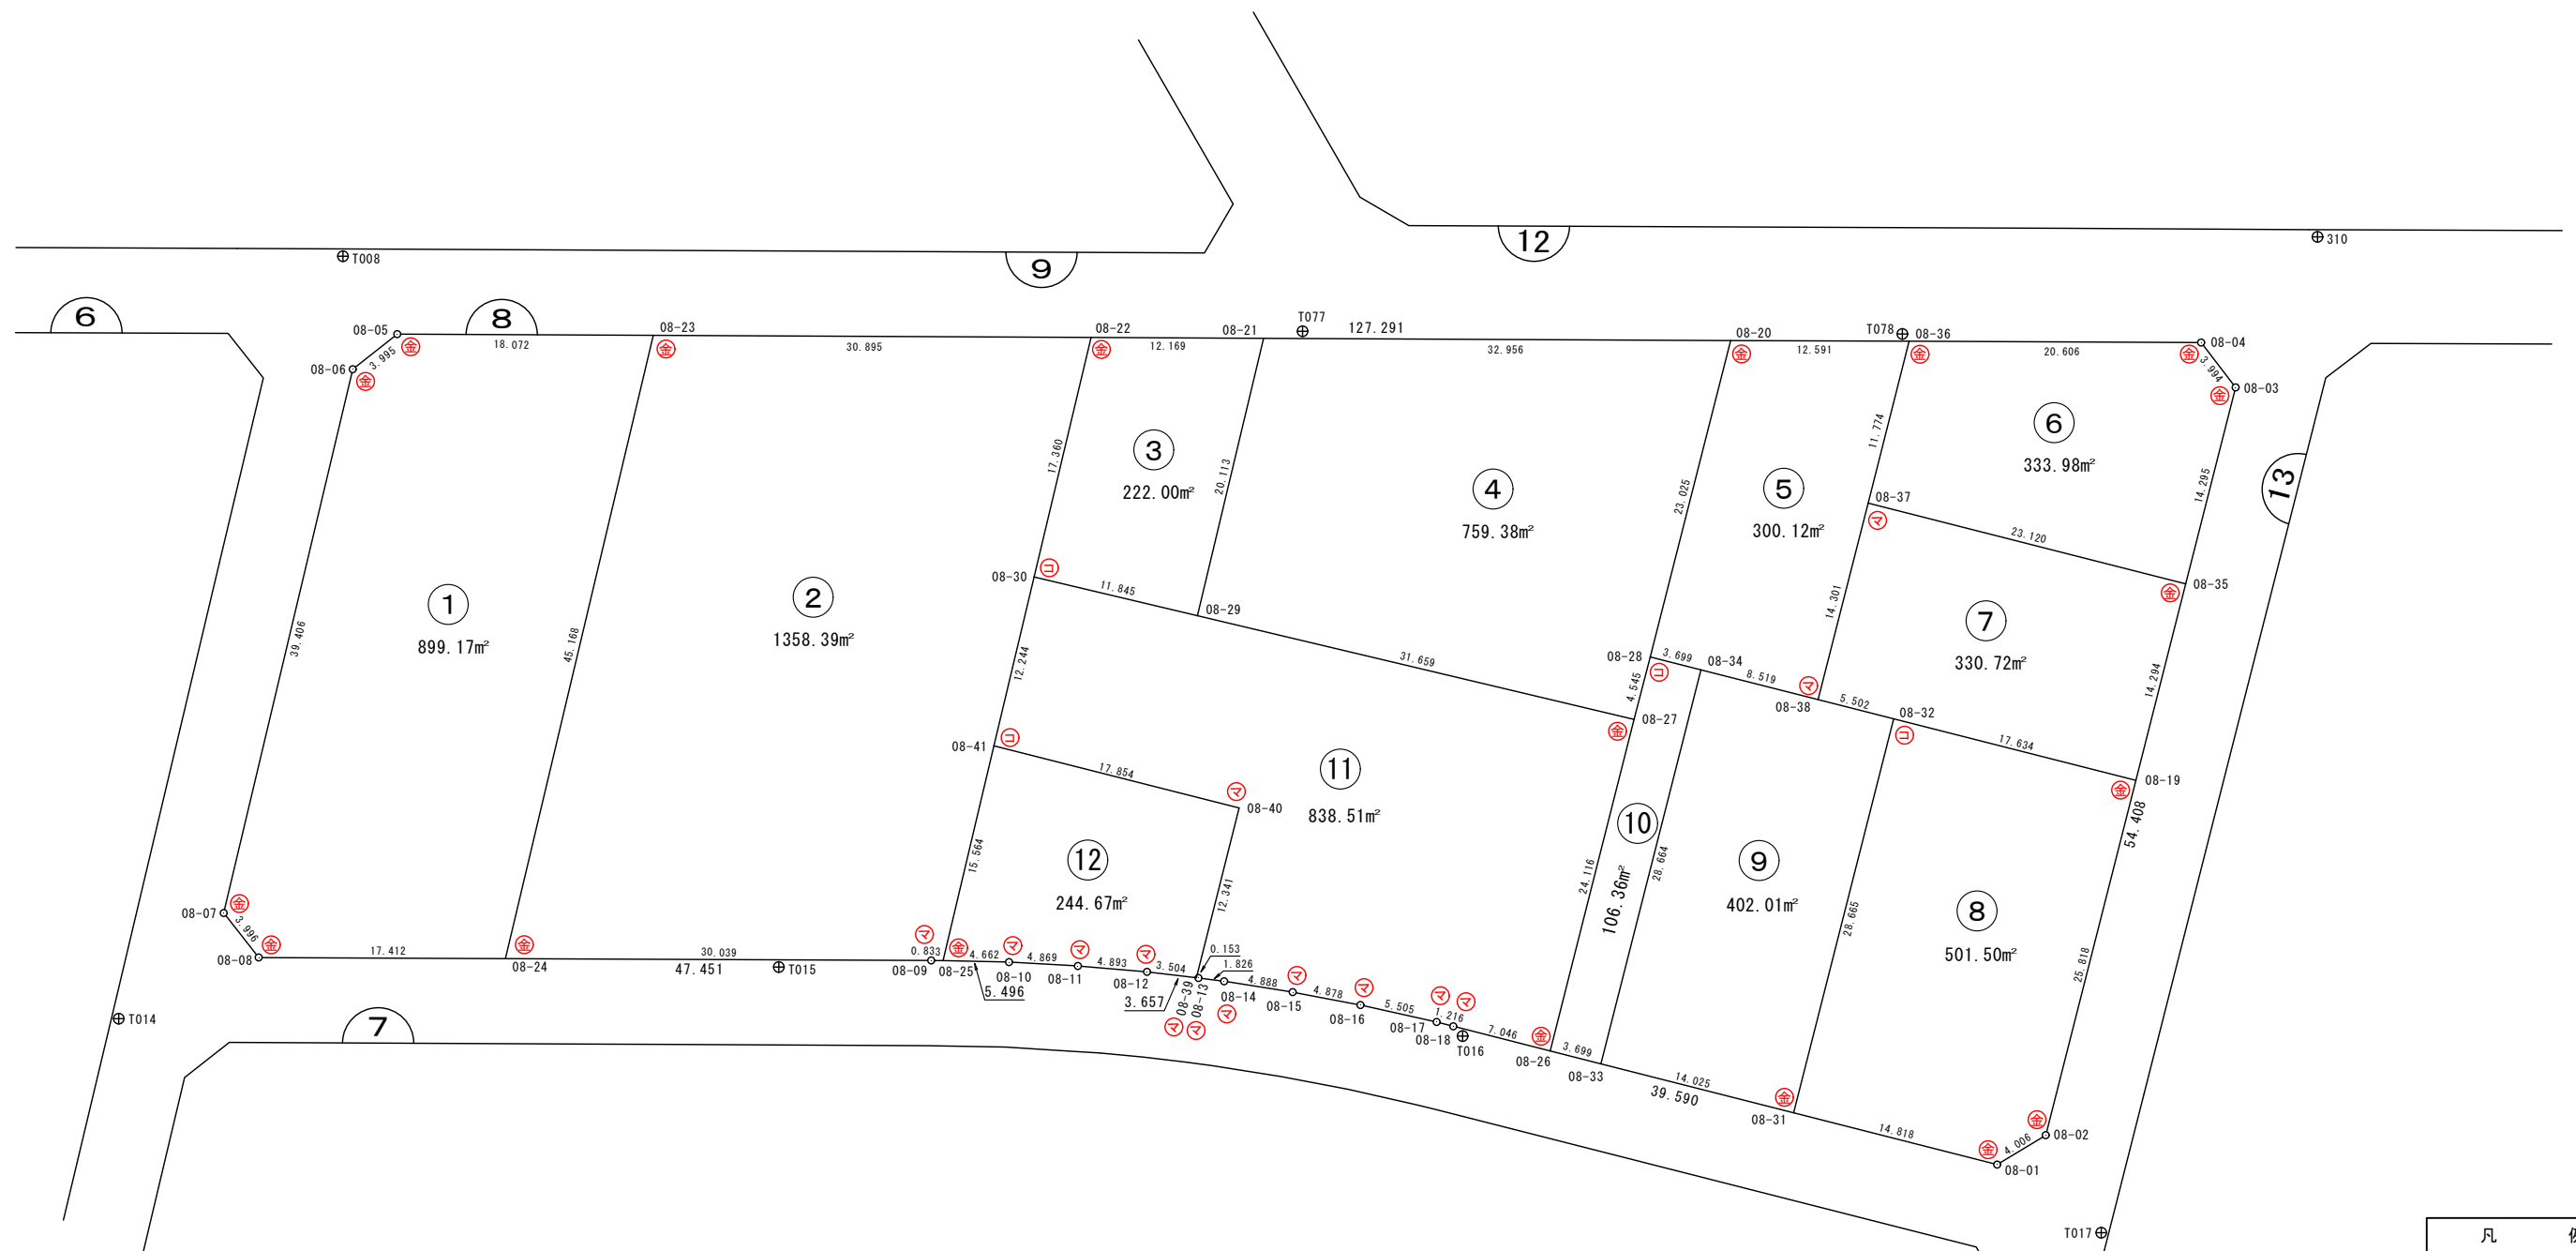

凡 例	
事 項	記 号
金属プレート	⊕
コンクリート杭	⊖
金属釘	⊗
合成樹脂杭	⊙
マーキング	⊚

画地面積(座標法)計算簿

画地番号：08-01

点名	Xn	Yn	距離	方向角	X _{n+1} -X _{n-1}	Y _{n+1} -Y _{n-1}	X _n *(Y _{n+1} -Y _{n-1})	Y _n *(X _{n+1} -X _{n-1})
08-24	48191.256	-71121.376	17.412	349° 48' 05"	19.423	-48.194	-2322529.391664	-1381390.486048
08-08	48208.393	-71124.459	3.996	41° 22' 44"	20.136	-0.441	-21259.901313	-1432162.106424
08-07	48211.392	-71121.817	39.406	92° 54' 12"	1.003	41.998	2024782.041216	-71335.182451
08-06	48209.396	-71082.461	3.995	131° 19' 00"	-4.634	42.357	2042005.386372	329396.124274
08-05	48206.758	-71079.460	18.072	169° 49' 03"	-20.426	6.196	298689.072568	1451869.049960
08-23	48188.970	-71076.265	45.168	272° 54' 04"	-15.502	-41.916	-2019888.866520	1101824.260030
							倍面積	1798.340659
							面積	899.1703295
							地積	899.17

画地面積(座標法)計算簿

画地番号：08-02

点名	Xn	Yn	距離	方向角	X _{n+1} -X _{n-1}	Y _{n+1} -Y _{n-1}	X _n *(Y _{n+1} -Y _{n-1})	Y _n *(X _{n+1} -X _{n-1})
08-25	48160.869	-71115.916	0.833	350° 20' 04"	1.604	-15.685	-755403.230265	-114069.929264
08-09	48161.691	-71116.056	30.039	349° 47' 57"	30.387	-5.460	-262962.832860	-2161003.593672
08-24	48191.256	-71121.376	45.168	92° 54' 04"	27.279	39.791	1917578.267496	-1940120.015904
08-23	48188.970	-71076.265	30.895	169° 49' 15"	-32.695	50.571	2436964.401870	2323838.484175
08-22	48158.561	-71070.805	17.360	272° 56' 19"	-29.519	-11.878	-572027.387558	2097939.092795
08-30	48159.451	-71088.143	12.244	272° 58' 39"	1.526	-29.566	-1423882.328266	-108480.506218
08-41	48160.087	-71100.371	15.564	272° 52' 48"	1.418	-27.773	-1337550.096251	-100820.326078
							倍面積	2716.794166
							面積	1358.3970830
							地積	1358.39

画地面積(座標法)計算簿

画地番号：08-03

点名	Xn	Yn	距離	方向角	$X_{n+1}-X_{n-1}$	$Y_{n+1}-Y_{n-1}$	$X_n*(Y_{n+1}-Y_{n-1})$	$Y_n*(X_{n+1}-X_{n-1})$
08-29	48147.621	-71088.742	20.113	92° 57' 29"	-12.868	19.488	938300.838048	914769.932056
08-21	48146.583	-71068.655	12.169	349° 49' 26"	10.940	17.937	863605.259271	-777491.085700
08-22	48158.561	-71070.805	17.360	272° 56' 19"	12.868	-19.488	-938514.036768	-914539.118740
08-30	48159.451	-71088.143	11.845	182° 53' 55"	-10.940	-17.937	-863836.072587	777704.284420
倍面積								-444.012036
面積								222.0060180
地積								222.00

画地面積(座標法)計算簿

画地番号：08-04

点名	Xn	Yn	距離	方向角	X _{n+1} -X _{n-1}	Y _{n+1} -Y _{n-1}	X _n *(Y _{n+1} -Y _{n-1})	Y _n *(X _{n+1} -X _{n-1})
08-21	48146.583	-71068.655	20.113	272° 57' 29"	33.476	-25.908	-1247381.672364	-2379094.294780
08-29	48147.621	-71088.742	31.659	182° 53' 49"	-30.581	-21.687	-1044177.456627	2173964.819102
08-27	48116.002	-71090.342	4.545	94° 05' 15"	-31.943	2.934	141172.349868	2270838.794506
08-28	48115.678	-71085.808	23.025	93° 49' 03"	-1.857	27.508	1323566.070424	132006.345456
08-20	48114.145	-71062.834	32.956	349° 49' 36"	30.905	17.153	825301.929185	-2196196.884770
							倍面積	-1518.779514
							面積	759.3897570
							地積	759.38

画地面積(座標法)計算簿

画地番号：08-05

点名	Xn	Yn	距離	方向角	X _{n+1} -X _{n-1}	Y _{n+1} -Y _{n-1}	X _n *(Y _{n+1} -Y _{n-1})	Y _n *(X _{n+1} -X _{n-1})
08-38	48103.485	-71086.612	8.519	3° 46' 32"	9.465	-13.708	-659402.572380	-672834.782580
08-34	48111.986	-71086.051	3.699	3° 45' 56"	12.193	0.804	38682.036744	-866752.219843
08-28	48115.678	-71085.808	23.025	93° 49' 03"	2.159	23.217	1117101.696126	-153474.259472
08-20	48114.145	-71062.834	12.591	169° 45' 11"	-13.924	25.214	1213150.052030	989478.900616
08-36	48101.754	-71060.594	11.774	273° 44' 06"	-11.624	-9.509	-457399.578786	826008.344656
08-37	48102.521	-71072.343	14.301	273° 51' 54"	1.731	-26.018	-1251531.391378	-123026.225733
							倍面積	600.242356
							面積	300.1211780
							地積	300.12

画地面積(座標法)計算簿

画地番号：08-06

点名	Xn	Yn	距離	方向角	X _{n+1} -X _{n-1}	Y _{n+1} -Y _{n-1}	X _n *(Y _{n+1} -Y _{n-1})	Y _n *(X _{n+1} -X _{n-1})
08-35	48079.452	-71073.880	23.120	3° 48' 42"	24.016	-12.727	-611907.185604	-1706910.302080
08-37	48102.521	-71072.343	11.774	93° 44' 06"	22.302	13.286	639090.094006	-1585055.393586
08-36	48101.754	-71060.594	20.606	169° 47' 40"	-21.047	15.400	740767.011600	1495612.321918
08-04	48081.474	-71056.943	3.994	221° 59' 49"	-23.249	0.978	47023.681572	1652002.867807
08-03	48078.505	-71059.616	14.295	273° 47' 54"	-2.022	-16.937	-814305.639185	143682.543552
							倍面積	667.962389
							面積	333.9811945
							地積	333.98

画地面積(座標法)計算簿

画地番号：08-07

点名	Xn	Yn	距離	方向角	X _{n+1} -X _{n-1}	Y _{n+1} -Y _{n-1}	X _n *(Y _{n+1} -Y _{n-1})	Y _n *(X _{n+1} -X _{n-1})
08-19	48080.399	-71088.143	17.634	3° 47' 05"	18.543	-13.099	-629805.146501	-1318187.435649
08-32	48097.995	-71086.979	5.502	3° 49' 28"	23.086	1.531	73638.030345	-1641113.997194
08-38	48103.485	-71086.612	14.301	93° 51' 54"	4.526	14.636	704042.606460	-321738.005912
08-37	48102.521	-71072.343	23.120	183° 48' 42"	-24.033	12.732	612441.297372	1708081.619319
08-35	48079.452	-71073.880	14.294	273° 47' 55"	-22.122	-15.800	-759655.341600	1572296.373360
							倍面積	661.446076
							面積	330.7230380
							地積	330.72

画地面積(座標法)計算簿

画地番号：08-08

点名	Xn	Yn	距離	方向角	X _{n+1} -X _{n-1}	Y _{n+1} -Y _{n-1}	X _n *(Y _{n+1} -Y _{n-1})	Y _n *(X _{n+1} -X _{n-1})
08-02	48082.112	-71113.905	4.006	318° 23' 59"	4.709	-28.422	-1366589.787264	-334875.378645
08-01	48085.108	-71116.565	14.818	3° 48' 13"	17.782	-1.677	-80638.726116	-1264594.758830
08-31	48099.894	-71115.582	28.665	93° 47' 54"	12.887	29.586	1423083.463884	-916466.505234
08-32	48097.995	-71086.979	17.634	183° 47' 05"	-19.495	27.439	1319760.884805	1385840.655605
08-19	48080.399	-71088.143	25.818	273° 48' 15"	-15.883	-26.926	-1294612.823474	1129092.975269
							倍面積	1003.011835
							面積	501.5059175
							地積	501.50

画地面積(座標法)計算簿

画地番号：08-09

点名	X _n	Y _n	距離	方向角	X _{n+1} -X _{n-1}	Y _{n+1} -Y _{n-1}	X _n *(Y _{n+1} -Y _{n-1})	Y _n *(X _{n+1} -X _{n-1})
08-34	48111.986	-71086.051	28.664	273° 48' 24"	10.404	-28.040	-1349060.087440	-739579.274604
08-33	48113.889	-71114.652	14.025	183° 48' 07"	-12.092	-29.531	-1420851.256059	859918.371984
08-31	48099.894	-71115.582	28.665	93° 47' 54"	-15.894	27.673	1331068.366662	1130311.060308
08-32	48097.995	-71086.979	5.502	3° 49' 28"	3.591	28.970	1393398.915150	-255273.341589
08-38	48103.485	-71086.612	8.519	3° 46' 32"	13.991	0.928	44640.034080	-994572.788492
							倍面積	-804.027607
							面積	402.0138035
							地積	402.01

画地面積(座標法)計算簿

画地番号：08-10

点名	Xn	Yn	距離	方向角	X _{n+1} -X _{n-1}	Y _{n+1} -Y _{n-1}	X _n *(Y _{n+1} -Y _{n-1})	Y _n *(X _{n+1} -X _{n-1})
08-33	48113.889	-71114.652	28.664	93° 48' 24"	-5.594	28.356	1364317.436484	397815.363288
08-34	48111.986	-71086.051	3.699	3° 45' 56"	1.789	28.844	1387742.124184	-127172.945239
08-28	48115.678	-71085.808	4.545	274° 05' 15"	4.016	-4.291	-206464.374298	-285480.604928
08-27	48116.002	-71090.342	24.116	273° 45' 06"	1.902	-28.599	-1376069.541198	-135213.830484
08-26	48117.580	-71114.407	3.699	183° 47' 51"	-2.113	-24.310	-1169738.369800	150264.741991
							倍面積	-212.724628
							面積	106.3623140
							地積	106.36

画地面積(座標法)計算簿

画地番号：08-11

点名	X _n	Y _n	距離	方向角	X _{n+1} -X _{n-1}	Y _{n+1} -Y _{n-1}	X _n *(Y _{n+1} -Y _{n-1})	Y _n *(X _{n+1} -X _{n-1})
08-26	48117.580	-71114.407	7.046	3° 50' 55"	8.609	-23.592	-1135189.947360	-612223.929863
08-18	48124.611	-71113.934	1.216	3° 57' 29"	8.245	0.557	26805.408327	-586334.385830
08-17	48125.825	-71113.850	5.505	2° 03' 02"	6.716	0.281	13523.356825	-477600.616600
08-16	48131.327	-71113.653	4.878	0° 19' 44"	10.380	0.225	10829.548575	-738159.718140
08-15	48136.205	-71113.625	4.888	358° 34' 54"	9.765	-0.093	-4476.667065	-694424.548125
08-14	48141.092	-71113.746	1.826	356° 46' 05"	6.711	-0.224	-10783.604608	-477244.349406
08-13	48142.916	-71113.849	0.153	358° 07' 42"	1.977	-0.108	-5199.434928	-140592.079473
08-39	48143.069	-71113.854	12.341	93° 42' 26"	-0.645	12.311	592689.322459	45868.435830
08-40	48142.271	-71101.538	17.854	3° 44' 52"	17.018	13.483	649102.239893	-1210005.973684
08-41	48160.087	-71100.371	12.244	92° 58' 39"	17.180	13.395	645104.365365	-1221504.373780
08-30	48159.451	-71088.143	11.845	182° 53' 55"	-12.466	11.629	560046.255679	886184.790638
08-29	48147.621	-71088.742	31.659	182° 53' 49"	-43.449	-2.199	-105876.618579	3088734.751158
08-27	48116.002	-71090.342	24.116	273° 45' 06"	-30.041	-25.665	-1234897.191330	2135624.964022
							倍面積	1677.033253
							面積	838.5166265
							地積	838.51

画地面積(座標法)計算簿

画地番号：08-12

点名	X _n	Y _n	距離	方向角	X _{n+1} -X _{n-1}	Y _{n+1} -Y _{n-1}	X _n *(Y _{n+1} -Y _{n-1})	Y _n *(X _{n+1} -X _{n-1})
08-39	48143.069	-71113.854	3.504	356° 17' 10"	4.295	-12.543	-603858.514467	-305434.002930
08-12	48146.566	-71114.081	4.893	354° 24' 21"	8.367	-0.704	-33895.182464	-595011.515727
08-11	48151.436	-71114.558	4.869	352° 48' 12"	9.701	-1.087	-52340.610932	-689882.327158
08-10	48156.267	-71115.168	4.662	350° 46' 05"	9.433	-1.358	-65396.210586	-670829.379744
08-25	48160.869	-71115.916	15.564	92° 52' 48"	3.820	14.797	712636.378593	-271662.799120
08-41	48160.087	-71100.371	17.854	183° 44' 52"	-18.598	14.378	692445.730886	1322324.699858
08-40	48142.271	-71101.538	12.341	273° 42' 26"	-17.018	-13.483	-649102.239893	1210005.973684
							倍面積	489.351137
							面積	244.6755685
							地積	244.67