



# 93街区 画地出来形確認図 (3603.35㎡)

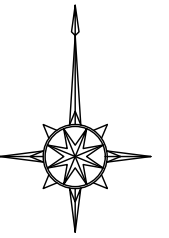

S=1:500

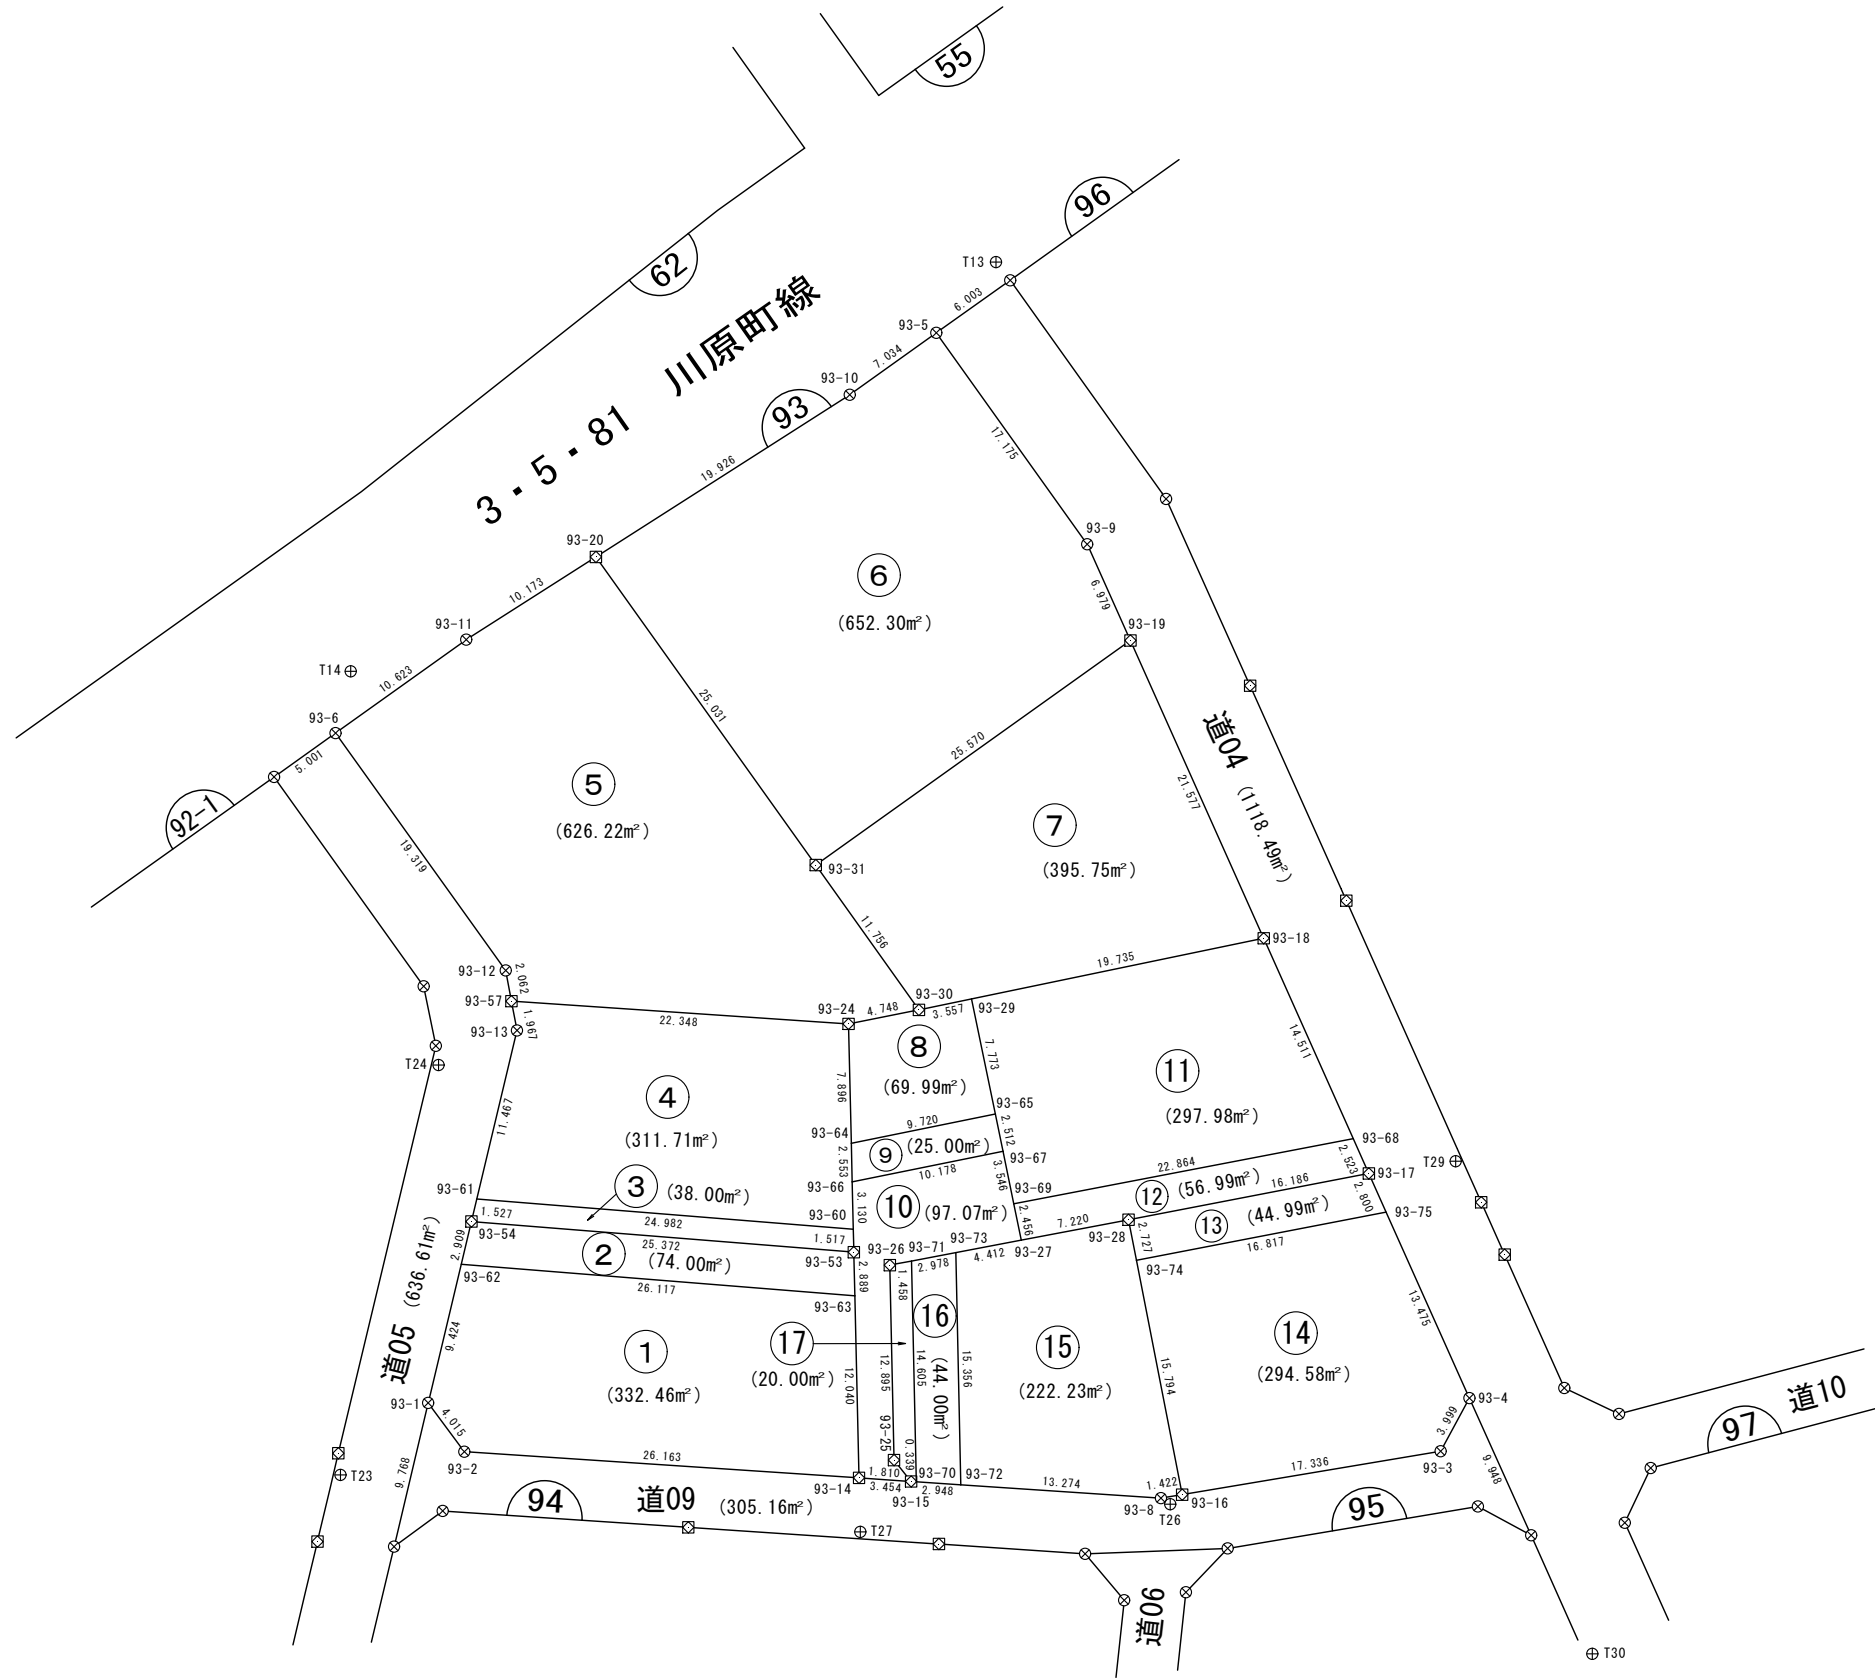

凡	例
種類	記号
プレート	⊠
鋳	⊗
コンクリート杭	⊞
合成杭	□
刻印	△

## 画地面積(座標法)計算簿

画地番号：93-01

点名	Xn	Yn	距離	方向角	X <sub>n+1</sub> -X <sub>n-1</sub>	Y <sub>n+1</sub> -Y <sub>n-1</sub>	X <sub>n</sub> *(Y <sub>n+1</sub> -Y <sub>n-1</sub> )	Y <sub>n</sub> *(X <sub>n+1</sub> -X <sub>n-1</sub> )
93-63	47229.456	-70614.994	26.117	274° 34' 36"	14.121	-26.313	-1242748.675728	-997154.330274
93-62	47231.540	-70641.028	9.424	193° 24' 45"	-7.083	-28.220	-1332874.058800	500350.401324
93-1	47222.373	-70643.214	4.015	143° 25' 26"	-12.392	0.207	9775.031211	875410.707888
93-2	47219.148	-70640.821	26.163	93° 47' 21"	-4.954	28.499	1345698.498852	349954.627234
93-14	47217.419	-70614.715	12.040	358° 40' 20"	10.308	25.827	1219484.280513	-727896.482220
							倍面積	-664.923952
							面積	332.4619760
							地積	332.46

## 画地面積(座標法)計算簿

画地番号：93-02

点名	X <sub>n</sub>	Y <sub>n</sub>	距離	方向角	X <sub>n+1</sub> -X <sub>n-1</sub>	Y <sub>n+1</sub> -Y <sub>n-1</sub>	X <sub>n</sub> *(Y <sub>n+1</sub> -Y <sub>n-1</sub> )	Y <sub>n</sub> *(X <sub>n+1</sub> -X <sub>n-1</sub> )
93-62	47231.540	-70641.028	26.117	94° 34' 36"	-4.914	25.359	1197744.622860	347130.011592
93-63	47229.456	-70614.994	2.889	358° 40' 17"	0.805	25.967	1226407.283952	-56845.070170
93-53	47232.345	-70615.061	25.372	274° 34' 39"	4.914	-25.359	-1197765.036855	-347002.409754
93-54	47234.370	-70640.353	2.909	193° 24' 55"	-0.805	-25.967	-1226534.885790	56865.484165
							倍面積	-148.015833
							面積	74.0079165
							地積	74.00

## 画地面積(座標法)計算簿

画地番号：93-03

点名	Xn	Yn	距離	方向角	X <sub>n+1</sub> -X <sub>n-1</sub>	Y <sub>n+1</sub> -Y <sub>n-1</sub>	X <sub>n</sub> *(Y <sub>n+1</sub> -Y <sub>n-1</sub> )	Y <sub>n</sub> *(X <sub>n+1</sub> -X <sub>n-1</sub> )
93-60	47233.862	-70615.096	24.982	274° 34' 41"	3.511	-24.938	-1177918.050556	-247929.602056
93-61	47235.856	-70639.999	1.527	193° 23' 58"	0.508	-25.257	-1193036.014992	-35885.119492
93-54	47234.370	-70640.353	25.372	94° 34' 39"	-3.511	24.938	1177930.719060	248018.279383
93-53	47232.345	-70615.061	1.517	358° 40' 42"	-0.508	25.257	1192947.337665	35872.450988
							倍面積	-76.008823
							面積	38.0044115
							地積	38.00

## 画地面積(座標法)計算簿

画地番号：93-04

点名	X <sub>n</sub>	Y <sub>n</sub>	距離	方向角	X <sub>n+1</sub> -X <sub>n-1</sub>	Y <sub>n+1</sub> -Y <sub>n-1</sub>	X <sub>n</sub> *(Y <sub>n+1</sub> -Y <sub>n-1</sub> )	Y <sub>n</sub> *(X <sub>n+1</sub> -X <sub>n-1</sub> )
93-61	47235.856	-70639.999	24.982	94° 34' 41"	-13.148	22.242	1050619.909152	928774.706852
93-60	47233.862	-70615.096	3.129	358° 39' 49"	1.135	24.830	1172816.793460	-80148.133960
93-66	47236.991	-70615.169	2.552	358° 40' 32"	5.681	-0.132	-6235.282812	-401164.775089
93-64	47239.543	-70615.228	7.898	358° 39' 54"	10.448	-0.243	-11479.208949	-737787.902144
93-24	47247.439	-70615.412	22.348	273° 51' 22"	9.399	-22.482	-1062216.923598	-663714.257388
93-57	47248.942	-70637.710	1.967	169° 06' 05"	-0.429	-21.926	-1035980.302292	30303.577590
93-13	47247.010	-70637.338	11.467	193° 25' 05"	-13.086	-2.289	-108148.405890	924360.205068
							倍面積	-623.420929
							面積	311.7104645
							地積	311.71

## 画地面積(座標法)計算簿

画地番号：93-05

点名	X <sub>n</sub>	Y <sub>n</sub>	距離	方向角	X <sub>n+1</sub> -X <sub>n-1</sub>	Y <sub>n+1</sub> -Y <sub>n-1</sub>	X <sub>n</sub> *(Y <sub>n+1</sub> -Y <sub>n-1</sub> )	Y <sub>n</sub> *(X <sub>n+1</sub> -X <sub>n-1</sub> )
93-20	47278.318	-70632.118	10.173	237° 28' 03"	14.905	-23.117	-1092932.877206	-1052771.718790
93-11	47272.847	-70640.695	10.623	234° 27' 44"	-11.646	-17.222	-814132.971034	822681.533970
93-6	47266.672	-70649.340	19.319	144° 22' 03"	-21.877	2.610	123366.013920	1545595.611180
93-12	47250.970	-70638.085	2.062	169° 31' 25"	-17.730	11.630	549528.781100	1252413.247050
93-57	47248.942	-70637.710	22.348	93° 51' 22"	-3.531	22.673	1071275.261966	249421.754010
93-24	47247.439	-70615.412	4.748	78° 43' 06"	-0.574	26.955	1273554.718245	40533.246488
93-30	47248.368	-70610.755	11.756	324° 31' 27"	10.503	-2.166	-102339.965088	-741624.759765
93-31	47257.942	-70617.578	25.031	324° 29' 20"	29.950	-21.363	-1009571.414946	-2114996.461100
							倍面積	-1252.453043
							面積	626.2265215
							地積	626.22

## 画地面積(座標法)計算簿

画地番号：93-06

点名	X <sub>n</sub>	Y <sub>n</sub>	距離	方向角	X <sub>n+1</sub> -X <sub>n-1</sub>	Y <sub>n+1</sub> -Y <sub>n-1</sub>	X <sub>n</sub> *(Y <sub>n+1</sub> -Y <sub>n-1</sub> )	Y <sub>n</sub> *(X <sub>n+1</sub> -X <sub>n-1</sub> )
93-5	47293.139	-70609.605	7.034	234° 24' 27"	9.882	-15.703	-742644.161717	-697764.116610
93-10	47289.045	-70615.325	19.926	237° 25' 50"	-14.821	-22.513	-1064618.270085	1046589.731825
93-20	47278.318	-70632.118	25.031	144° 29' 20"	-31.103	-2.253	-106518.050454	2196870.766154
93-31	47257.942	-70617.578	25.570	54° 29' 11"	-5.522	35.354	1670757.281468	389950.265716
93-19	47272.796	-70596.764	6.979	335° 49' 33"	21.221	17.956	848830.324976	-1498133.928844
93-9	47279.163	-70599.622	17.175	324° 27' 43"	20.343	-12.841	-607111.732083	-1436208.110346
							倍面積	-1304.607895
							面積	652.3039475
							地積	652.30

## 画地面積(座標法)計算簿

画地番号：93-07

点名	Xn	Yn	距離	方向角	X <sub>n+1</sub> -X <sub>n-1</sub>	Y <sub>n+1</sub> -Y <sub>n-1</sub>	X <sub>n</sub> *(Y <sub>n+1</sub> -Y <sub>n-1</sub> )	Y <sub>n</sub> *(X <sub>n+1</sub> -X <sub>n-1</sub> )
93-19	47272.796	-70596.764	25.570	234° 29' 11"	4.840	-29.630	-1400692.945480	-341688.337760
93-31	47257.942	-70617.578	11.756	144° 31' 27"	-24.428	-13.991	-661185.866522	1725046.195384
93-30	47248.368	-70610.755	3.557	78° 16' 23"	-8.851	10.306	486941.680608	624975.792505
93-29	47249.091	-70607.272	19.735	78° 16' 26"	4.734	22.807	1077610.018437	-334254.825648
93-18	47253.102	-70587.948	21.577	335° 53' 04"	23.705	10.508	496535.595816	-1673287.307340
							倍面積	-791.517141
							面積	395.7585705
							地積	395.75



## 画地面積(座標法)計算簿

画地番号：93-08

点名	Xn	Yn	距離	方向角	X <sub>n+1</sub> -X <sub>n-1</sub>	Y <sub>n+1</sub> -Y <sub>n-1</sub>	X <sub>n</sub> *(Y <sub>n+1</sub> -Y <sub>n-1</sub> )	Y <sub>n</sub> *(X <sub>n+1</sub> -X <sub>n-1</sub> )
93-64	47239.543	-70615.228	9.720	78° 31' 25"	-5.962	9.710	458695.962530	421007.989336
93-65	47241.477	-70605.702	7.774	348° 20' 56"	9.548	7.956	375853.191012	-674143.242696
93-29	47249.091	-70607.272	3.557	258° 16' 23"	6.891	-5.053	-238749.656823	-486554.711352
93-30	47248.368	-70610.755	4.748	258° 43' 06"	-1.652	-8.140	-384601.715520	116648.967260
93-24	47247.439	-70615.412	7.898	178° 39' 54"	-8.825	-4.473	-211337.794647	623181.010900
							倍面積	-140.013448
							面積	70.0067240
							地積	70.00

## 画地面積(座標法)計算簿

画地番号：93-09

点名	X <sub>n</sub>	Y <sub>n</sub>	距離	方向角	X <sub>n+1</sub> -X <sub>n-1</sub>	Y <sub>n+1</sub> -Y <sub>n-1</sub>	X <sub>n</sub> *(Y <sub>n+1</sub> -Y <sub>n-1</sub> )	Y <sub>n</sub> *(X <sub>n+1</sub> -X <sub>n-1</sub> )
93-66	47236.991	-70615.169	10.178	78° 31' 48"	-0.528	10.034	473975.967694	37284.809232
93-67	47239.015	-70605.194	2.513	348° 20' 29"	4.486	9.467	447211.755005	-316734.900284
93-65	47241.477	-70605.702	9.720	258° 31' 25"	0.528	-10.034	-474020.980218	-37279.810656
93-64	47239.543	-70615.228	2.552	178° 40' 32"	-4.486	-9.467	-447216.753581	316779.912808
<b>倍面積</b>								-50.011100
<b>面積</b>								25.0055500
<b>地積</b>								25.00

## 画地面積(座標法)計算簿

画地番号：93-10

点名	Xn	Yn	距離	方向角	X <sub>n+1</sub> -X <sub>n-1</sub>	Y <sub>n+1</sub> -Y <sub>n-1</sub>	X <sub>n</sub> *(Y <sub>n+1</sub> -Y <sub>n-1</sub> )	Y <sub>n</sub> *(X <sub>n+1</sub> -X <sub>n-1</sub> )
93-69	47235.544	-70604.478	3.544	348° 20' 40"	5.877	-1.212	-57249.479328	-414942.517206
93-67	47239.015	-70605.194	10.178	258° 31' 48"	1.447	-10.691	-505032.309365	-102165.715718
93-66	47236.991	-70615.169	3.129	178° 39' 49"	-5.153	-9.902	-467740.684882	363879.965857
93-60	47233.862	-70615.096	1.517	178° 40' 42"	-4.646	0.108	5101.257096	328077.736016
93-53	47232.345	-70615.061	2.889	178° 40' 17"	-4.406	0.102	4817.699190	311129.958766
93-63	47229.456	-70614.994	12.040	178° 40' 20"	-14.926	0.346	16341.391776	1053999.400444
93-14	47217.419	-70614.715	3.454	93° 58' 03"	-12.276	3.725	175884.885775	866866.241340
93-15	47217.180	-70611.269	1.810	321° 22' 11"	1.175	2.316	109354.988880	-82968.241075
93-25	47218.594	-70612.399	12.895	358° 46' 09"	14.307	-1.407	-66436.561758	-1010251.592493
93-26	47231.487	-70612.676	1.458	79° 15' 09"	13.165	1.156	54599.598972	-929615.879540
93-71	47231.759	-70611.243	2.978	79° 14' 27"	0.828	4.359	205883.237481	-58466.109204
93-73	47232.315	-70608.317	4.412	79° 15' 01"	1.379	7.261	342953.839215	-97368.869143
93-27	47233.138	-70603.982	2.456	348° 21' 06"	3.229	3.839	181328.016782	-227980.257878
							倍面積	-194.120166
							面積	97.0600830
							地積	97.06

## 画地面積(座標法)計算簿

画地番号：93-11

点名	Xn	Yn	距離	方向角	X <sub>n+1</sub> -X <sub>n-1</sub>	Y <sub>n+1</sub> -Y <sub>n-1</sub>	X <sub>n</sub> *(Y <sub>n+1</sub> -Y <sub>n-1</sub> )	Y <sub>n</sub> *(X <sub>n+1</sub> -X <sub>n-1</sub> )
93-69	47235.544	-70604.478	22.864	79° 07' 46"	0.841	23.170	1094447.554480	-59378.365998
93-68	47239.856	-70582.024	14.510	335° 54' 16"	17.558	16.530	780874.819680	-1239279.177392
93-18	47253.102	-70587.948	19.735	258° 16' 26"	9.235	-25.248	-1193046.319296	-651879.699780
93-29	47249.091	-70607.272	7.774	168° 20' 56"	-11.625	-17.754	-838860.361614	820809.537000
93-65	47241.477	-70605.702	2.513	168° 20' 29"	-10.076	2.078	98167.789206	711423.053352
93-67	47239.015	-70605.194	3.544	168° 20' 40"	-5.933	1.224	57820.554360	418900.616002
							倍面積	-595.963184
							面積	297.9815920
							地積	297.98

## 画地面積(座標法)計算簿

画地番号：93-12

点名	Xn	Yn	距離	方向角	X <sub>n+1</sub> -X <sub>n-1</sub>	Y <sub>n+1</sub> -Y <sub>n-1</sub>	X <sub>n</sub> *(Y <sub>n+1</sub> -Y <sub>n-1</sub> )	Y <sub>n</sub> *(X <sub>n+1</sub> -X <sub>n-1</sub> )
93-68	47239.856	-70582.024	22.864	259° 07' 46"	-2.007	-23.484	-1109380.778304	141658.122168
93-69	47235.544	-70604.478	2.456	168° 21' 06"	-6.718	-21.958	-1037198.075152	474320.883204
93-27	47233.138	-70603.982	7.220	79° 14' 27"	-1.058	7.590	358499.517420	74699.012956
93-28	47234.486	-70596.888	16.186	79° 05' 06"	4.413	22.988	1085826.364168	-311544.066744
93-17	47237.551	-70580.994	2.524	335° 55' 20"	5.370	14.864	702138.958064	-379019.937780
							倍面積	-114.013804
							面積	57.0069020
							地積	57.00

## 画地面積(座標法)計算簿

画地番号：93-13

点名	X <sub>n</sub>	Y <sub>n</sub>	距離	方向角	X <sub>n+1</sub> -X <sub>n-1</sub>	Y <sub>n+1</sub> -Y <sub>n-1</sub>	X <sub>n</sub> *(Y <sub>n+1</sub> -Y <sub>n-1</sub> )	Y <sub>n</sub> *(X <sub>n+1</sub> -X <sub>n-1</sub> )	
93-74	47231.810	-70596.362	16.817	79° 05' 11"	0.508	17.039	804782.810590	-35862.951896	
93-75	47234.994	-70579.849	2.801	335° 52' 39"	5.741	15.368	725907.387792	-405198.913109	
93-17	47237.551	-70580.994	16.186	259° 05' 06"	-0.508	-17.039	-804880.631489	35855.144952	
93-28	47234.486	-70596.888	2.727	168° 52' 47"	-5.741	-15.368	-725899.580848	405296.734008	
								倍面積	-90.013955
								面積	45.0069775
								地積	45.00

## 画地面積(座標法)計算簿

画地番号：93-14

点名	Xn	Yn	距離	方向角	X <sub>n+1</sub> -X <sub>n-1</sub>	Y <sub>n+1</sub> -Y <sub>n-1</sub>	X <sub>n</sub> *(Y <sub>n+1</sub> -Y <sub>n-1</sub> )	Y <sub>n</sub> *(X <sub>n+1</sub> -X <sub>n-1</sub> )
93-75	47234.994	-70579.849	16.817	259° 05' 11"	9.114	-22.020	-1040114.567880	-643264.743786
93-74	47231.810	-70596.362	15.794	168° 57' 55"	-18.686	-13.490	-637157.116900	1319163.620332
93-16	47216.308	-70593.339	17.336	80° 28' 40"	-12.634	20.121	950039.333268	891876.244926
93-3	47219.176	-70576.241	3.999	28° 20' 47"	6.388	18.997	897022.686472	-450841.027508
93-4	47222.696	-70574.342	13.474	335° 52' 38"	15.818	-3.608	-170379.487168	-1116344.941756
							倍面積	-589.152208
							面積	294.5761040
							地積	294.57

## 画地面積(座標法)計算簿

画地番号：93-15

点名	X <sub>n</sub>	Y <sub>n</sub>	距離	方向角	X <sub>n+1</sub> -X <sub>n-1</sub>	Y <sub>n+1</sub> -Y <sub>n-1</sub>	X <sub>n</sub> *(Y <sub>n+1</sub> -Y <sub>n-1</sub> )	Y <sub>n</sub> *(X <sub>n+1</sub> -X <sub>n-1</sub> )
93-27	47233.138	-70603.982	4.412	259° 15' 01"	-2.171	-11.429	-539827.534202	153281.244922
93-73	47232.315	-70608.317	15.356	178° 46' 21"	-16.176	-4.006	-189212.653890	1142160.135792
93-72	47216.962	-70607.988	13.274	93° 48' 35"	-16.235	13.574	640923.042188	1146320.685180
93-8	47216.080	-70594.743	1.422	80° 46' 34"	-0.654	14.649	691668.355920	46168.961922
93-16	47216.308	-70593.339	15.794	348° 57' 55"	15.730	-1.619	-76443.202652	-1110433.222470
93-74	47231.810	-70596.362	2.727	348° 52' 47"	18.178	-3.549	-167625.693690	-1283300.668436
93-28	47234.486	-70596.888	7.220	259° 14' 27"	1.328	-7.620	-359926.783320	-93752.667264
							倍面積	-444.469646
							面積	222.2348230
							地積	222.23



## 画地面積(座標法)計算簿

画地番号：93-16

点名	Xn	Yn	距離	方向角	X <sub>n+1</sub> -X <sub>n-1</sub>	Y <sub>n+1</sub> -Y <sub>n-1</sub>	X <sub>n</sub> *(Y <sub>n+1</sub> -Y <sub>n-1</sub> )	Y <sub>n</sub> *(X <sub>n+1</sub> -X <sub>n-1</sub> )
93-72	47216.962	-70607.988	15.356	358° 46' 21"	15.158	2.613	123377.921706	-1070275.882104
93-73	47232.315	-70608.317	2.978	259° 14' 27"	14.797	-3.255	-153741.185325	-1044791.266649
93-71	47231.759	-70611.243	14.605	178° 46' 19"	-15.158	-2.613	-123416.586267	1070325.221394
93-70	47217.157	-70610.930	2.948	93° 47' 32"	-14.797	3.255	153691.846035	1044829.931210
							倍面積	-88.003851
							面積	44.0019255
							地積	44.00

## 画地面積(座標法)計算簿

画地番号：93-17

点名	Xn	Yn	距離	方向角	X <sub>n+1</sub> -X <sub>n-1</sub>	Y <sub>n+1</sub> -Y <sub>n-1</sub>	X <sub>n</sub> *(Y <sub>n+1</sub> -Y <sub>n-1</sub> )	Y <sub>n</sub> *(X <sub>n+1</sub> -X <sub>n-1</sub> )
93-70	47217.157	-70610.930	14.605	358° 46' 19"	14.579	0.026	1227.646082	-1029436.748470
93-71	47231.759	-70611.243	1.458	259° 15' 09"	14.330	-1.746	-82466.651214	-1011859.112190
93-26	47231.487	-70612.676	12.895	178° 46' 09"	-13.165	-1.156	-54599.598972	929615.879540
93-25	47218.594	-70612.399	1.810	141° 22' 11"	-14.307	1.407	66436.561758	1010251.592493
93-15	47217.180	-70611.269	0.339	93° 52' 53"	-1.437	1.469	69362.037420	101468.393553
							倍面積	-40.004926
							面積	20.0024630
							地積	20.00