



98街区 画地出来形確認図 (5034.71m²)

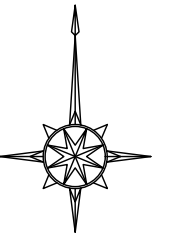

S=1:500

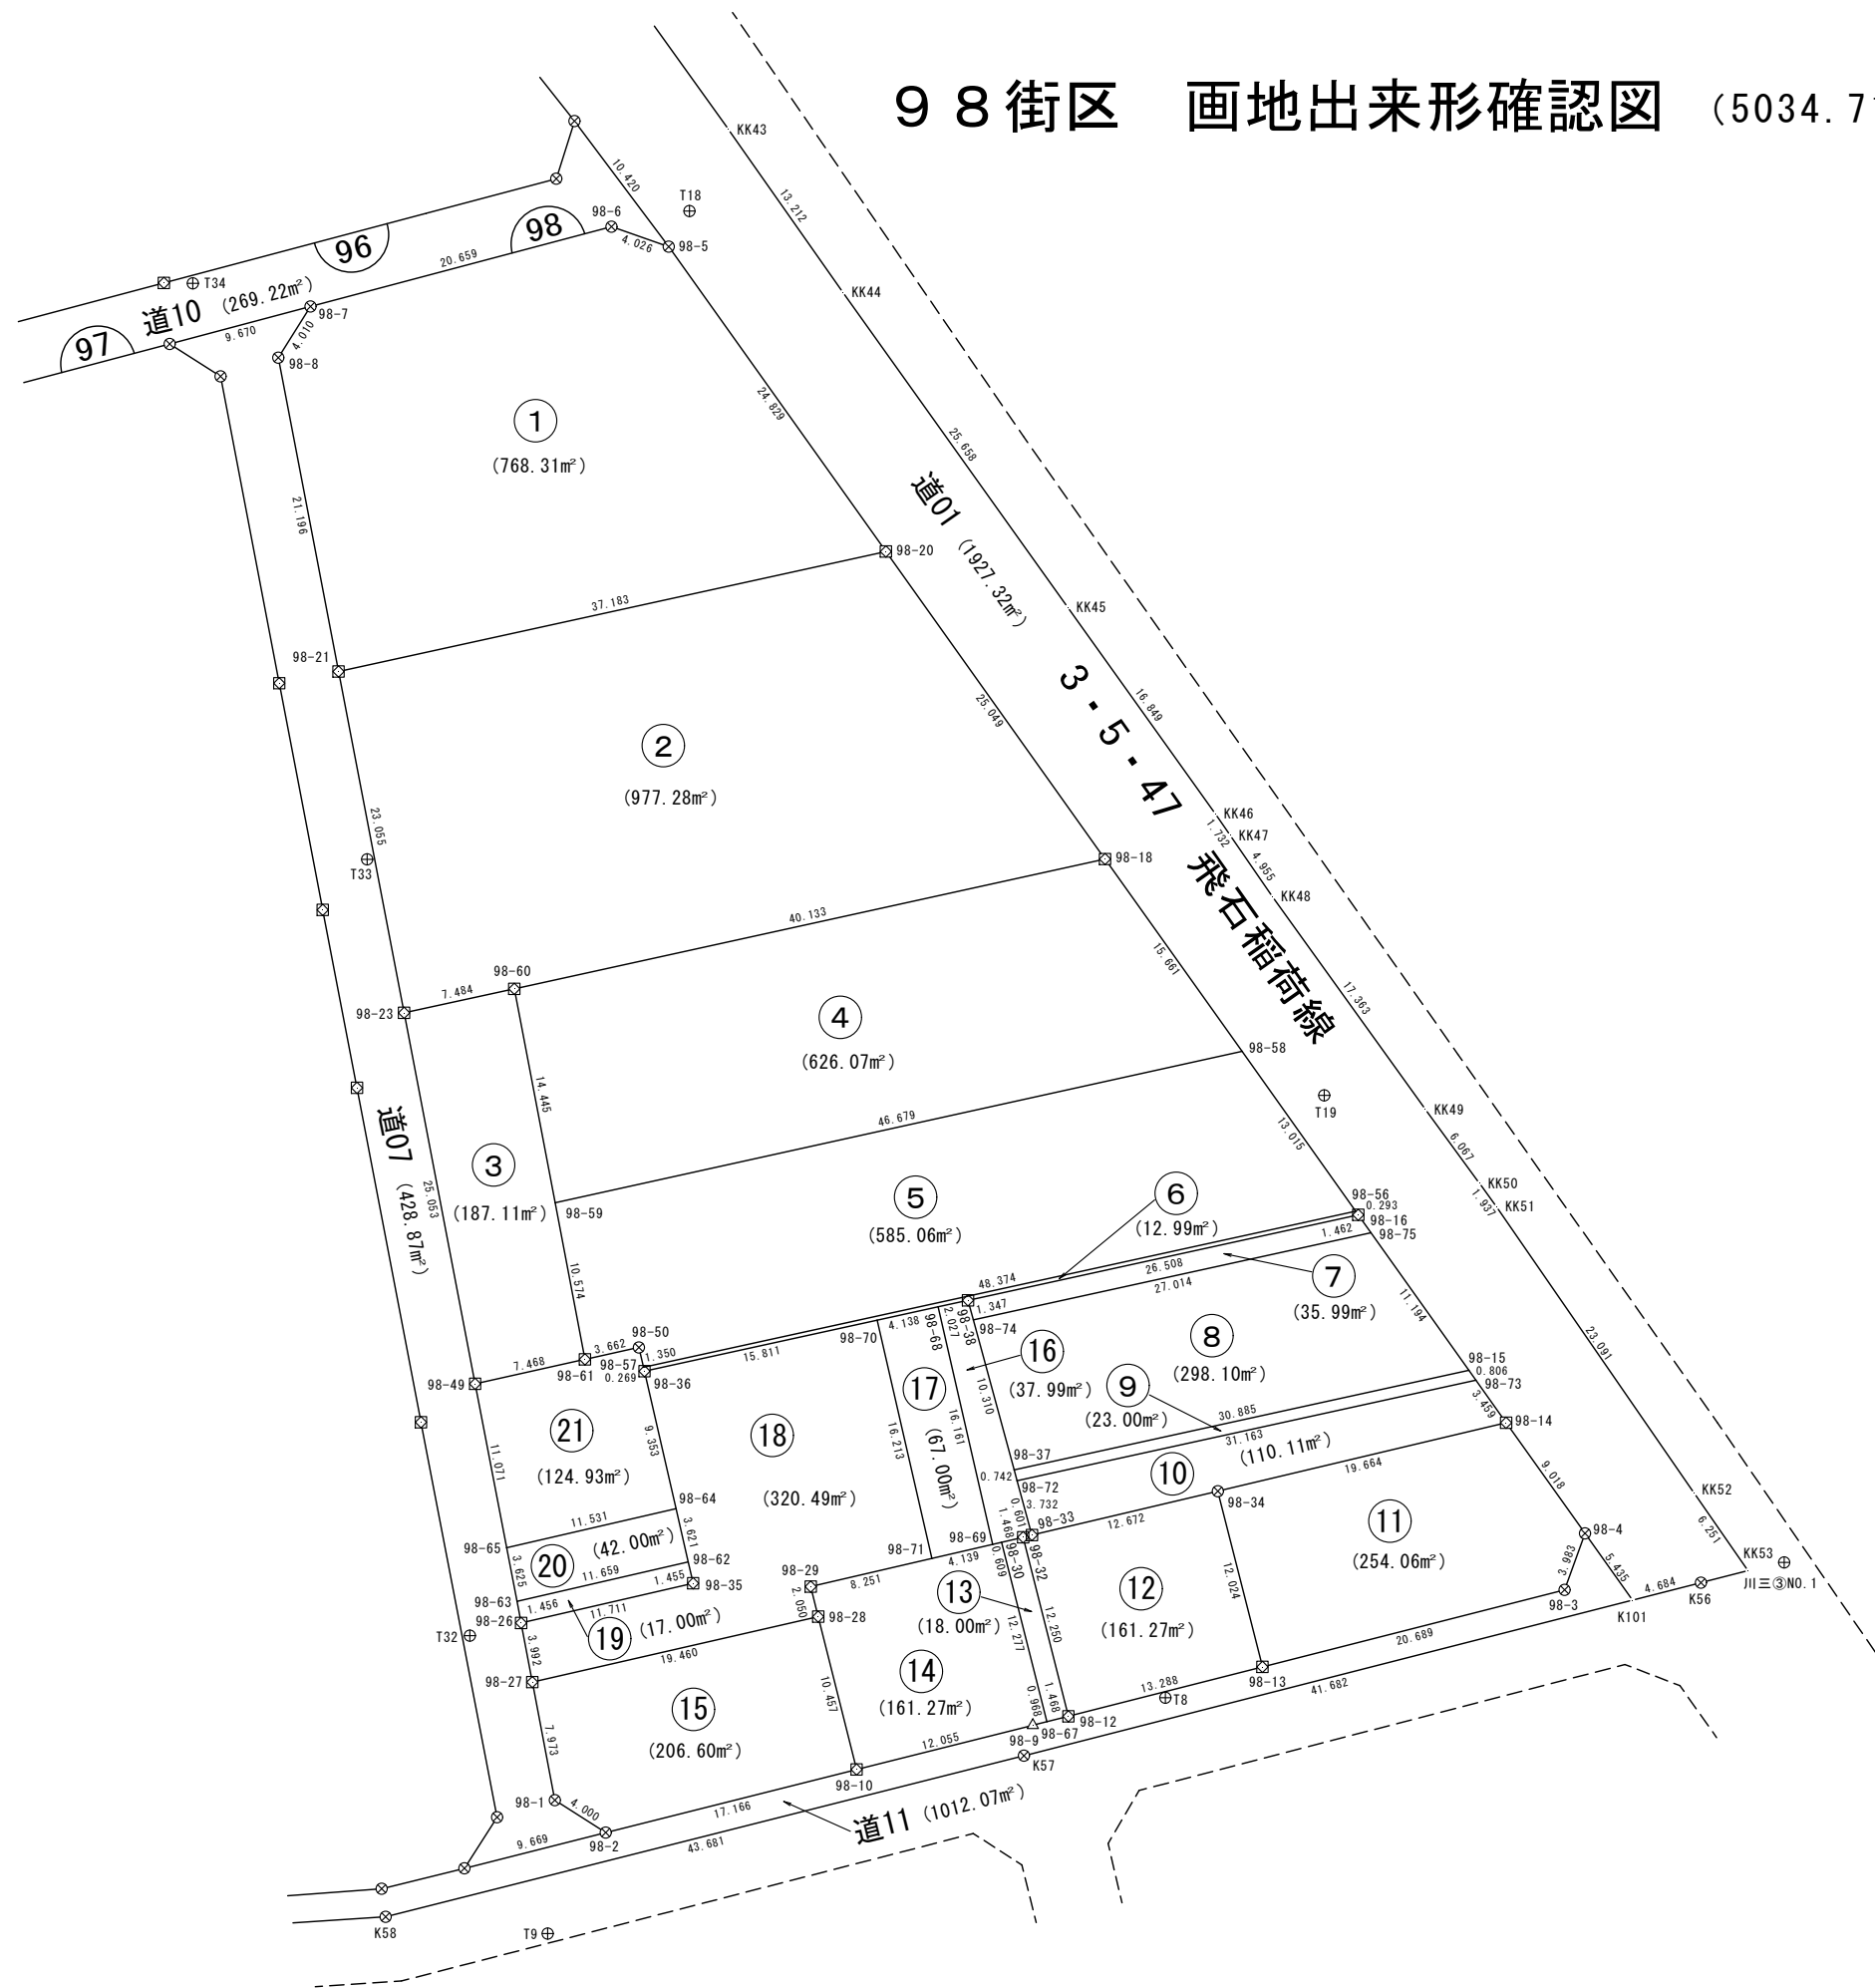

凡 例	
種 類	記 号
プレート	⊠
鉄	⊗
コンクリート杭	⊞
合成杭	⊡
刻 印	△

画地面積(座標法)計算簿

画地番号：98-01

点名	Xn	Yn	距離	方向角	X _{n+1} -X _{n-1}	Y _{n+1} -Y _{n-1}	X _n *(Y _{n+1} -Y _{n-1})	Y _n *(X _{n+1} -X _{n-1})
98-7	47227.620	-70526.286	4.010	212° 11' 46"	-8.690	-22.106	-1044013.767720	612873.425340
98-8	47224.226	-70528.423	21.196	169° 08' 00"	-24.210	1.859	87789.836134	1707493.120830
98-21	47203.410	-70524.427	37.183	77° 38' 42"	-12.860	40.318	1903147.084380	906944.131220
98-20	47211.366	-70488.105	24.829	324° 31' 08"	28.175	21.910	1034401.029060	-1986002.358375
98-5	47231.585	-70502.517	4.026	289° 18' 13"	21.550	-18.212	-860181.626020	-1519329.241350
98-6	47232.916	-70506.317	20.659	255° 08' 47"	-3.965	-23.769	-1122679.180404	279557.546905
							倍面積	-1536.624570
							面積	768.3122850
							地積	768.31

画地面積(座標法)計算簿

画地番号：98-02

点名	Xn	Yn	距離	方向角	X _{n+1} -X _{n-1}	Y _{n+1} -Y _{n-1}	X _n *(Y _{n+1} -Y _{n-1})	Y _n *(X _{n+1} -X _{n-1})
98-20	47211.366	-70488.105	37.183	257° 38' 42"	12.441	-50.863	-2401311.708858	-876942.514305
98-21	47203.410	-70524.427	23.055	169° 07' 28"	-30.597	-31.972	-1509187.424520	2157835.892919
98-23	47180.769	-70520.077	7.484	77° 43' 07"	-21.049	11.663	550269.308847	1484377.100773
98-60	47182.361	-70512.764	40.133	77° 36' 54"	10.200	46.513	2194593.157193	-719230.192800
98-18	47190.969	-70473.564	25.049	324° 30' 54"	29.005	24.659	1163682.104571	-2044085.723820
							倍面積	-1954.562767
							面積	977.2813835
							地積	977.28

画地面積(座標法)計算簿

画地番号：98-03

点名	Xn	Yn	距離	方向角	X _{n+1} -X _{n-1}	Y _{n+1} -Y _{n-1}	X _n *(Y _{n+1} -Y _{n-1})	Y _n *(X _{n+1} -X _{n-1})
98-59	47168.172	-70510.056	14.445	349° 11' 42"	24.576	-4.689	-221171.558508	-1732855.136256
98-60	47182.361	-70512.764	7.484	257° 43' 07"	12.597	-10.021	-472814.439581	-888249.288108
98-23	47180.769	-70520.077	25.053	169° 09' 33"	-26.198	-2.601	-122717.180169	1847484.977246
98-49	47156.163	-70515.365	7.468	77° 27' 22"	-22.984	12.002	565968.268326	1620725.149160
98-61	47157.785	-70508.075	10.574	349° 12' 08"	12.009	5.309	250360.680565	-846731.472675
							倍面積	-374.229367
							面積	187.1146835
							地積	187.11

画地面積(座標法)計算簿

画地番号：98-04

点名	Xn	Yn	距離	方向角	X _{n+1} -X _{n-1}	Y _{n+1} -Y _{n-1}	X _n *(Y _{n+1} -Y _{n-1})	Y _n *(X _{n+1} -X _{n-1})
98-59	47168.172	-70510.056	46.679	77° 34' 20"	-4.143	48.294	2277939.698568	292123.162008
98-58	47178.218	-70464.470	15.661	324° 30' 13"	22.797	36.492	1721627.531256	-1606378.522590
98-18	47190.969	-70473.564	40.133	257° 36' 54"	4.143	-48.294	-2279040.656886	-291971.975652
98-60	47182.361	-70512.764	14.445	169° 11' 42"	-22.797	-36.492	-1721778.717612	1607479.480908
倍面積								-1252.144674
面積								626.0723370
地積								626.07

画地面積(座標法)計算簿

画地番号：98-05

点名	Xn	Yn	距離	方向角	X _{n+1} -X _{n-1}	Y _{n+1} -Y _{n-1}	X _n *(Y _{n+1} -Y _{n-1})	Y _n *(X _{n+1} -X _{n-1})
98-57	47157.261	-70504.187	48.374	77° 38' 58"	9.033	47.567	2243129.433987	-636864.321171
98-56	47167.608	-70456.932	13.015	324° 36' 28"	20.957	39.717	1873355.886936	-1476565.923924
98-58	47178.218	-70464.470	46.679	257° 34' 20"	0.564	-53.124	-2506295.653032	-39741.961080
98-59	47168.172	-70510.056	10.574	169° 12' 08"	-20.433	-43.605	-2056768.140060	1440731.974248
98-61	47157.785	-70508.075	3.662	77° 32' 33"	-9.597	5.557	262055.811245	676665.995775
98-50	47158.575	-70504.499	1.350	166° 38' 34"	-0.524	3.888	183352.539600	36944.357476
							倍面積	-1170.121324
							面積	585.0606620
							地積	585.06

画地面積(座標法)計算簿

画地番号：98-06

点名	X _n	Y _n	距離	方向角	X _{n+1} -X _{n-1}	Y _{n+1} -Y _{n-1}	X _n *(Y _{n+1} -Y _{n-1})	Y _n *(X _{n+1} -X _{n-1})
98-56	47167.608	-70456.932	48.374	257° 38' 58"	-10.108	-47.425	-2236923.809400	712178.668656
98-57	47157.261	-70504.187	0.269	167° 08' 55"	-10.610	-47.195	-2225586.932895	748049.424070
98-36	47156.998	-70504.127	15.811	77° 38' 30"	3.121	15.505	731169.253990	-220043.380367
98-70	47160.382	-70488.682	4.138	77° 38' 22"	4.270	19.488	919061.524416	-300986.672140
98-68	47161.268	-70484.639	2.027	77° 38' 34"	1.320	6.024	284099.478432	-93039.723480
98-38	47161.702	-70482.658	26.508	77° 39' 22"	6.101	27.877	1314726.766654	-430014.696458
98-16	47167.369	-70456.762	0.293	324° 34' 33"	5.906	25.726	1213427.734894	-416117.636372
							倍面積	-25.983909
							面積	12.9919545
							地積	12.99

画地面積(座標法)計算簿

画地番号：98-07

点名	Xn	Yn	距離	方向角	X _{n+1} -X _{n-1}	Y _{n+1} -Y _{n-1}	X _n *(Y _{n+1} -Y _{n-1})	Y _n *(X _{n+1} -X _{n-1})
98-74	47160.386	-70482.300	27.006	77° 35' 07"	4.490	26.733	1260738.598938	-316465.527000
98-75	47166.192	-70455.925	1.444	324° 34' 56"	6.983	25.538	1204530.211296	-491993.724275
98-16	47167.369	-70456.762	26.508	257° 39' 22"	-4.490	-26.733	-1260925.275477	316350.861380
98-38	47161.702	-70482.658	1.363	164° 46' 54"	-6.983	-25.538	-1204415.545676	492180.400814
倍面積								-72.010919
面積								36.0054595
地積								36.00

画地面積(座標法)計算簿

画地番号：98-08

点名	Xn	Yn	距離	方向角	X _{n+1} -X _{n-1}	Y _{n+1} -Y _{n-1}	X _n *(Y _{n+1} -Y _{n-1})	Y _n *(X _{n+1} -X _{n-1})
98-75	47166.192	-70455.925	27.006	257° 35' 07"	3.328	-32.877	-1550682.894384	-234477.318400
98-74	47160.386	-70482.300	10.294	164° 45' 34"	-15.738	-23.669	-1116239.176234	1109250.437400
98-37	47150.454	-70479.594	30.885	77° 39' 13"	-3.328	32.877	1550165.476158	234556.088832
98-15	47157.058	-70449.423	11.211	324° 33' 18"	15.738	23.669	1116160.405802	-1108733.019174
							倍面積	-596.188658
							面積	298.0943290
							地積	298.09

画地面積(座標法)計算簿

画地番号：98-09

点名	Xn	Yn	距離	方向角	X _{n+1} -X _{n-1}	Y _{n+1} -Y _{n-1}	X _n *(Y _{n+1} -Y _{n-1})	Y _n *(X _{n+1} -X _{n-1})
98-15	47157.058	-70449.423	30.885	257° 39' 13"	-5.947	-30.639	-1444845.100062	418962.718581
98-37	47150.454	-70479.594	0.742	164° 41' 27"	-7.320	-29.975	-1413334.858650	515910.628080
98-72	47149.738	-70479.398	31.163	77° 39' 16"	5.947	30.639	1444620.822582	-419140.979906
98-73	47156.401	-70448.955	0.806	324° 32' 12"	7.320	29.975	1413513.119975	-515686.350600
							倍面積	-46.016155
							面積	23.0080775
							地積	23.00

画地面積(座標法)計算簿

画地番号：98-10

点名	Xn	Yn	距離	方向角	X _{n+1} -X _{n-1}	Y _{n+1} -Y _{n-1}	X _n *(Y _{n+1} -Y _{n-1})	Y _n *(X _{n+1} -X _{n-1})
98-73	47156.401	-70448.955	31.163	257° 39' 16"	-3.844	-32.449	-1530178.056049	270805.783020
98-72	47149.738	-70479.398	3.732	164° 45' 40"	-10.264	-29.462	-1389125.580956	723400.541072
98-33	47146.137	-70478.417	12.672	76° 44' 52"	-0.696	13.316	627797.960292	49052.978232
98-34	47149.042	-70466.082	19.664	76° 39' 05"	7.445	31.468	1483686.053656	-524619.980490
98-14	47153.582	-70446.949	3.459	324° 33' 52"	7.359	17.127	807599.398914	-518419.097691
							倍面積	-220.224143
							面積	110.1120715
							地積	110.11

画地面積(座標法)計算簿

画地番号：98-11

点名	Xn	Yn	距離	方向角	X _{n+1} -X _{n-1}	Y _{n+1} -Y _{n-1}	X _n *(Y _{n+1} -Y _{n-1})	Y _n *(X _{n+1} -X _{n-1})
98-14	47153.582	-70446.949	19.664	256° 39' 05"	2.802	-24.371	-1149179.946922	-197392.351098
98-34	47149.042	-70466.082	12.024	165° 43' 12"	-16.193	-16.167	-762258.562014	1141057.265826
98-13	47137.389	-70463.116	20.689	75° 42' 55"	-6.548	23.016	1084914.145224	461392.483568
98-3	47142.494	-70443.066	3.983	19° 53' 10"	8.851	21.405	1009085.084070	-623491.577166
98-4	47146.240	-70441.711	9.018	324° 29' 41"	11.088	-3.883	-183068.849920	-781057.691568
							倍面積	-508.129562
							面積	254.0647810
							地積	254.06

画地面積(座標法)計算簿

画地番号：98-12

点名	Xn	Yn	距離	方向角	X _{n+1} -X _{n-1}	Y _{n+1} -Y _{n-1}	X _n *(Y _{n+1} -Y _{n-1})	Y _n *(X _{n+1} -X _{n-1})
98-13	47137.389	-70463.116	12.024	345° 43' 12"	14.932	9.912	467225.799768	-1052155.248112
98-34	47149.042	-70466.082	12.672	256° 44' 52"	8.748	-15.301	-721427.491642	-616437.285336
98-33	47146.137	-70478.417	0.601	255° 27' 19"	-3.056	-12.917	-608986.651629	215382.042352
98-32	47145.986	-70478.999	12.250	165° 48' 01"	-12.027	2.423	114234.724078	847650.920973
98-12	47134.110	-70475.994	13.288	75° 42' 54"	-8.597	15.883	748631.069130	605882.120418
							倍面積	-322.550295
							面積	161.2751475
							地積	161.27

画地面積(座標法)計算簿

画地番号：98-13

点名	X _n	Y _n	距離	方向角	X _{n+1} -X _{n-1}	Y _{n+1} -Y _{n-1}	X _n *(Y _{n+1} -Y _{n-1})	Y _n *(X _{n+1} -X _{n-1})
98-30	47145.654	-70480.429	12.277	165° 48' 15"	-12.235	1.581	74537.278974	862328.048815
98-67	47133.751	-70477.418	1.468	75° 51' 01"	-11.544	4.435	209038.185685	813591.313392
98-12	47134.110	-70475.994	12.250	345° 48' 01"	12.235	-1.581	-74519.027910	-862273.786590
98-32	47145.986	-70478.999	1.468	256° 55' 46"	11.544	-4.435	-209092.447910	-813609.564456
							倍面積	-36.011161
							面積	18.0055805
							地積	18.00

画地面積(座標法)計算簿

画地番号：98-14

点名	X _n	Y _n	距離	方向角	X _{n+1} -X _{n-1}	Y _{n+1} -Y _{n-1}	X _n *(Y _{n+1} -Y _{n-1})	Y _n *(X _{n+1} -X _{n-1})
98-67	47133.751	-70477.418	12.277	345° 48' 15"	12.139	-2.072	-97661.132072	-855525.377102
98-30	47145.654	-70480.429	0.610	256° 56' 32"	11.765	-3.606	-170007.228324	-829202.247185
98-69	47145.516	-70481.024	4.139	256° 55' 02"	-1.075	-4.627	-218142.302532	75767.100800
98-71	47144.579	-70485.056	8.251	256° 55' 20"	-2.804	-12.069	-568987.923951	197640.097024
98-29	47142.712	-70493.093	2.050	166° 01' 53"	-3.857	-7.542	-355550.333904	271891.859701
98-28	47140.722	-70492.598	10.457	165° 53' 50"	-12.132	3.043	143449.217046	855216.198936
98-10	47130.580	-70490.050	12.055	75° 54' 34"	-7.207	14.241	671186.589780	508021.790350
98-9	47133.515	-70478.357	0.968	75° 53' 31"	3.171	12.632	595390.561480	-223486.870047
							倍面積	-322.552477
							面積	161.2762385
							地積	161.27

画地面積(座標法)計算簿

画地番号：98-15

点名	Xn	Yn	距離	方向角	X _{n+1} -X _{n-1}	Y _{n+1} -Y _{n-1}	X _n *(Y _{n+1} -Y _{n-1})	Y _n *(X _{n+1} -X _{n-1})
98-2	47126.397	-70506.699	17.166	75° 53' 48"	2.034	20.023	943611.847131	-143410.625766
98-10	47130.580	-70490.050	10.457	345° 53' 50"	14.325	14.101	664588.308580	-1009769.966250
98-28	47140.722	-70492.598	19.460	257° 06' 05"	5.798	-21.517	-1014326.915274	-408716.083204
98-27	47136.378	-70511.567	7.973	169° 12' 01"	-12.176	-17.475	-823708.205550	858548.839792
98-1	47128.546	-70510.073	4.000	122° 29' 39"	-9.981	4.868	229421.761928	703761.038613
							倍面積	-413.203185
							面積	206.6015925
							地積	206.60

画地面積(座標法)計算簿

画地番号：98-16

点名	Xn	Yn	距離	方向角	X _{n+1} -X _{n-1}	Y _{n+1} -Y _{n-1}	X _n *(Y _{n+1} -Y _{n-1})	Y _n *(X _{n+1} -X _{n-1})
98-68	47161.268	-70484.639	16.161	167° 04' 29"	-16.186	1.634	77061.511912	1140864.366854
98-69	47145.516	-70481.024	0.610	76° 56' 32"	-15.614	4.210	198482.622360	1100490.708736
98-30	47145.654	-70480.429	1.468	76° 55' 46"	0.470	2.025	95469.949350	-33125.801630
98-32	47145.986	-70478.999	0.601	75° 27' 19"	0.483	2.012	94857.723832	-34041.356517
98-33	47146.137	-70478.417	3.732	344° 45' 40"	3.752	-0.399	-18811.308663	-264435.020584
98-72	47149.738	-70479.398	0.742	344° 41' 27"	4.317	-1.177	-55495.241626	-304259.561166
98-37	47150.454	-70479.594	10.294	344° 45' 34"	10.648	-2.902	-136830.617508	-750466.716912
98-74	47160.386	-70482.300	1.363	344° 46' 54"	11.248	-3.064	-144499.422704	-792784.910400
98-38	47161.702	-70482.658	2.027	257° 38' 34"	0.882	-2.339	-110311.220978	-62165.704356
倍面積								-76.004025
面積								38.0020125
地積								38.00

画地面積(座標法)計算簿

画地番号：98-17

点名	X _n	Y _n	距離	方向角	X _{n+1} -X _{n-1}	Y _{n+1} -Y _{n-1}	X _n *(Y _{n+1} -Y _{n-1})	Y _n *(X _{n+1} -X _{n-1})
98-70	47160.382	-70488.682	16.213	167° 04' 38"	-16.689	-0.417	-19665.879294	1176385.613898
98-71	47144.579	-70485.056	4.139	76° 55' 02"	-14.866	7.658	361033.185982	1047830.842496
98-69	47145.516	-70481.024	16.161	347° 04' 29"	16.689	0.417	19659.680172	-1176257.809536
98-68	47161.268	-70484.639	4.138	257° 38' 22"	14.866	-7.658	-361160.990344	-1047824.643374
							倍面積	-134.003484
							面積	67.0017420
							地積	67.00

画地面積(座標法)計算簿

画地番号：98-18

点名	X _n	Y _n	距離	方向角	X _{n+1} -X _{n-1}	Y _{n+1} -Y _{n-1}	X _n *(Y _{n+1} -Y _{n-1})	Y _n *(X _{n+1} -X _{n-1})
98-71	47144.579	-70485.056	16.213	347° 04' 38"	17.670	4.411	207954.737969	-1245470.939520
98-70	47160.382	-70488.682	15.811	257° 38' 30"	12.419	-19.071	-899395.645122	-875398.941758
98-36	47156.998	-70504.127	9.353	167° 04' 09"	-12.500	-13.352	-629640.237296	881301.587500
98-64	47147.882	-70502.034	3.621	167° 04' 36"	-12.646	2.903	136870.301446	891568.721964
98-62	47144.352	-70501.224	1.455	167° 03' 41"	-4.949	1.136	53555.983872	348910.557576
98-35	47142.933	-70500.898	11.711	257° 00' 46"	-4.051	-11.086	-522626.555238	285599.137798
98-26	47140.301	-70512.310	3.992	169° 16' 32"	-6.555	-10.669	-502939.871369	462208.192050
98-27	47136.378	-70511.567	19.460	77° 06' 05"	0.421	19.712	929152.283136	-29685.369707
98-28	47140.722	-70492.598	2.050	346° 01' 53"	6.334	18.474	870877.698228	-446500.115732
98-29	47142.712	-70493.093	8.251	76° 55' 20"	3.857	7.542	355550.333904	-271891.859701
							倍面積	-640.970470
							面積	320.4852350
							地積	320.48

画地面積(座標法)計算簿

画地番号：98-19

点名	Xn	Yn	距離	方向角	X _{n+1} -X _{n-1}	Y _{n+1} -Y _{n-1}	X _n *(Y _{n+1} -Y _{n-1})	Y _n *(X _{n+1} -X _{n-1})
98-62	47144.352	-70501.224	11.659	257° 00' 33"	-1.202	-11.687	-550976.041824	84742.471248
98-63	47141.731	-70512.585	1.456	169° 06' 52"	-4.051	-11.086	-522613.229866	285646.481835
98-26	47140.301	-70512.310	11.711	77° 00' 46"	1.202	11.687	550928.697787	-84755.796620
98-35	47142.933	-70500.898	1.455	347° 03' 41"	4.051	11.086	522626.555238	-285599.137798
倍面積								-34.018665
面積								17.0093325
地積								17.00

画地面積(座標法)計算簿

画地番号：98-20

点名	Xn	Yn	距離	方向角	X _{n+1} -X _{n-1}	Y _{n+1} -Y _{n-1}	X _n *(Y _{n+1} -Y _{n-1})	Y _n *(X _{n+1} -X _{n-1})
98-64	47147.882	-70502.034	11.531	257° 00' 57"	0.939	-12.047	-567990.534454	-66201.409926
98-65	47145.291	-70513.271	3.625	169° 05' 35"	-6.151	-10.551	-497429.965341	433727.129921
98-63	47141.731	-70512.585	11.659	77° 00' 33"	-0.939	12.047	567916.433357	66211.317315
98-62	47144.352	-70501.224	3.621	347° 04' 36"	6.151	10.551	497420.057952	-433653.028824
							倍面積	-84.008486
							面積	42.0042430
							地積	42.00

画地面積(座標法)計算簿

画地番号：98-21

点名	X _n	Y _n	距離	方向角	X _{n+1} -X _{n-1}	Y _{n+1} -Y _{n-1}	X _n *(Y _{n+1} -Y _{n-1})	Y _n *(X _{n+1} -X _{n-1})
98-65	47145.291	-70513.271	11.531	77° 00' 57"	-8.281	13.331	628493.874321	583920.397151
98-64	47147.882	-70502.034	9.353	347° 04' 09"	11.707	9.144	431120.233008	-825367.312038
98-36	47156.998	-70504.127	0.269	347° 08' 55"	9.379	-2.153	-101529.016694	-661258.207133
98-57	47157.261	-70504.187	1.350	346° 38' 34"	1.577	-0.372	-17542.501092	-111185.102899
98-50	47158.575	-70504.499	3.662	257° 32' 33"	0.524	-3.888	-183352.539600	-36944.357476
98-61	47157.785	-70508.075	7.468	257° 27' 22"	-2.412	-10.866	-512416.491810	170065.476900
98-49	47156.163	-70515.365	11.071	169° 05' 53"	-12.494	-5.196	-245023.422948	881018.970310
							倍面積	-249.864815
							面積	124.9324075
							地積	124.93