



2街区 画地出来形確認図 (6080.72m²)

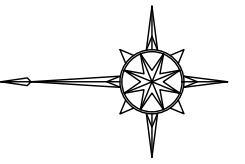

S=1:500

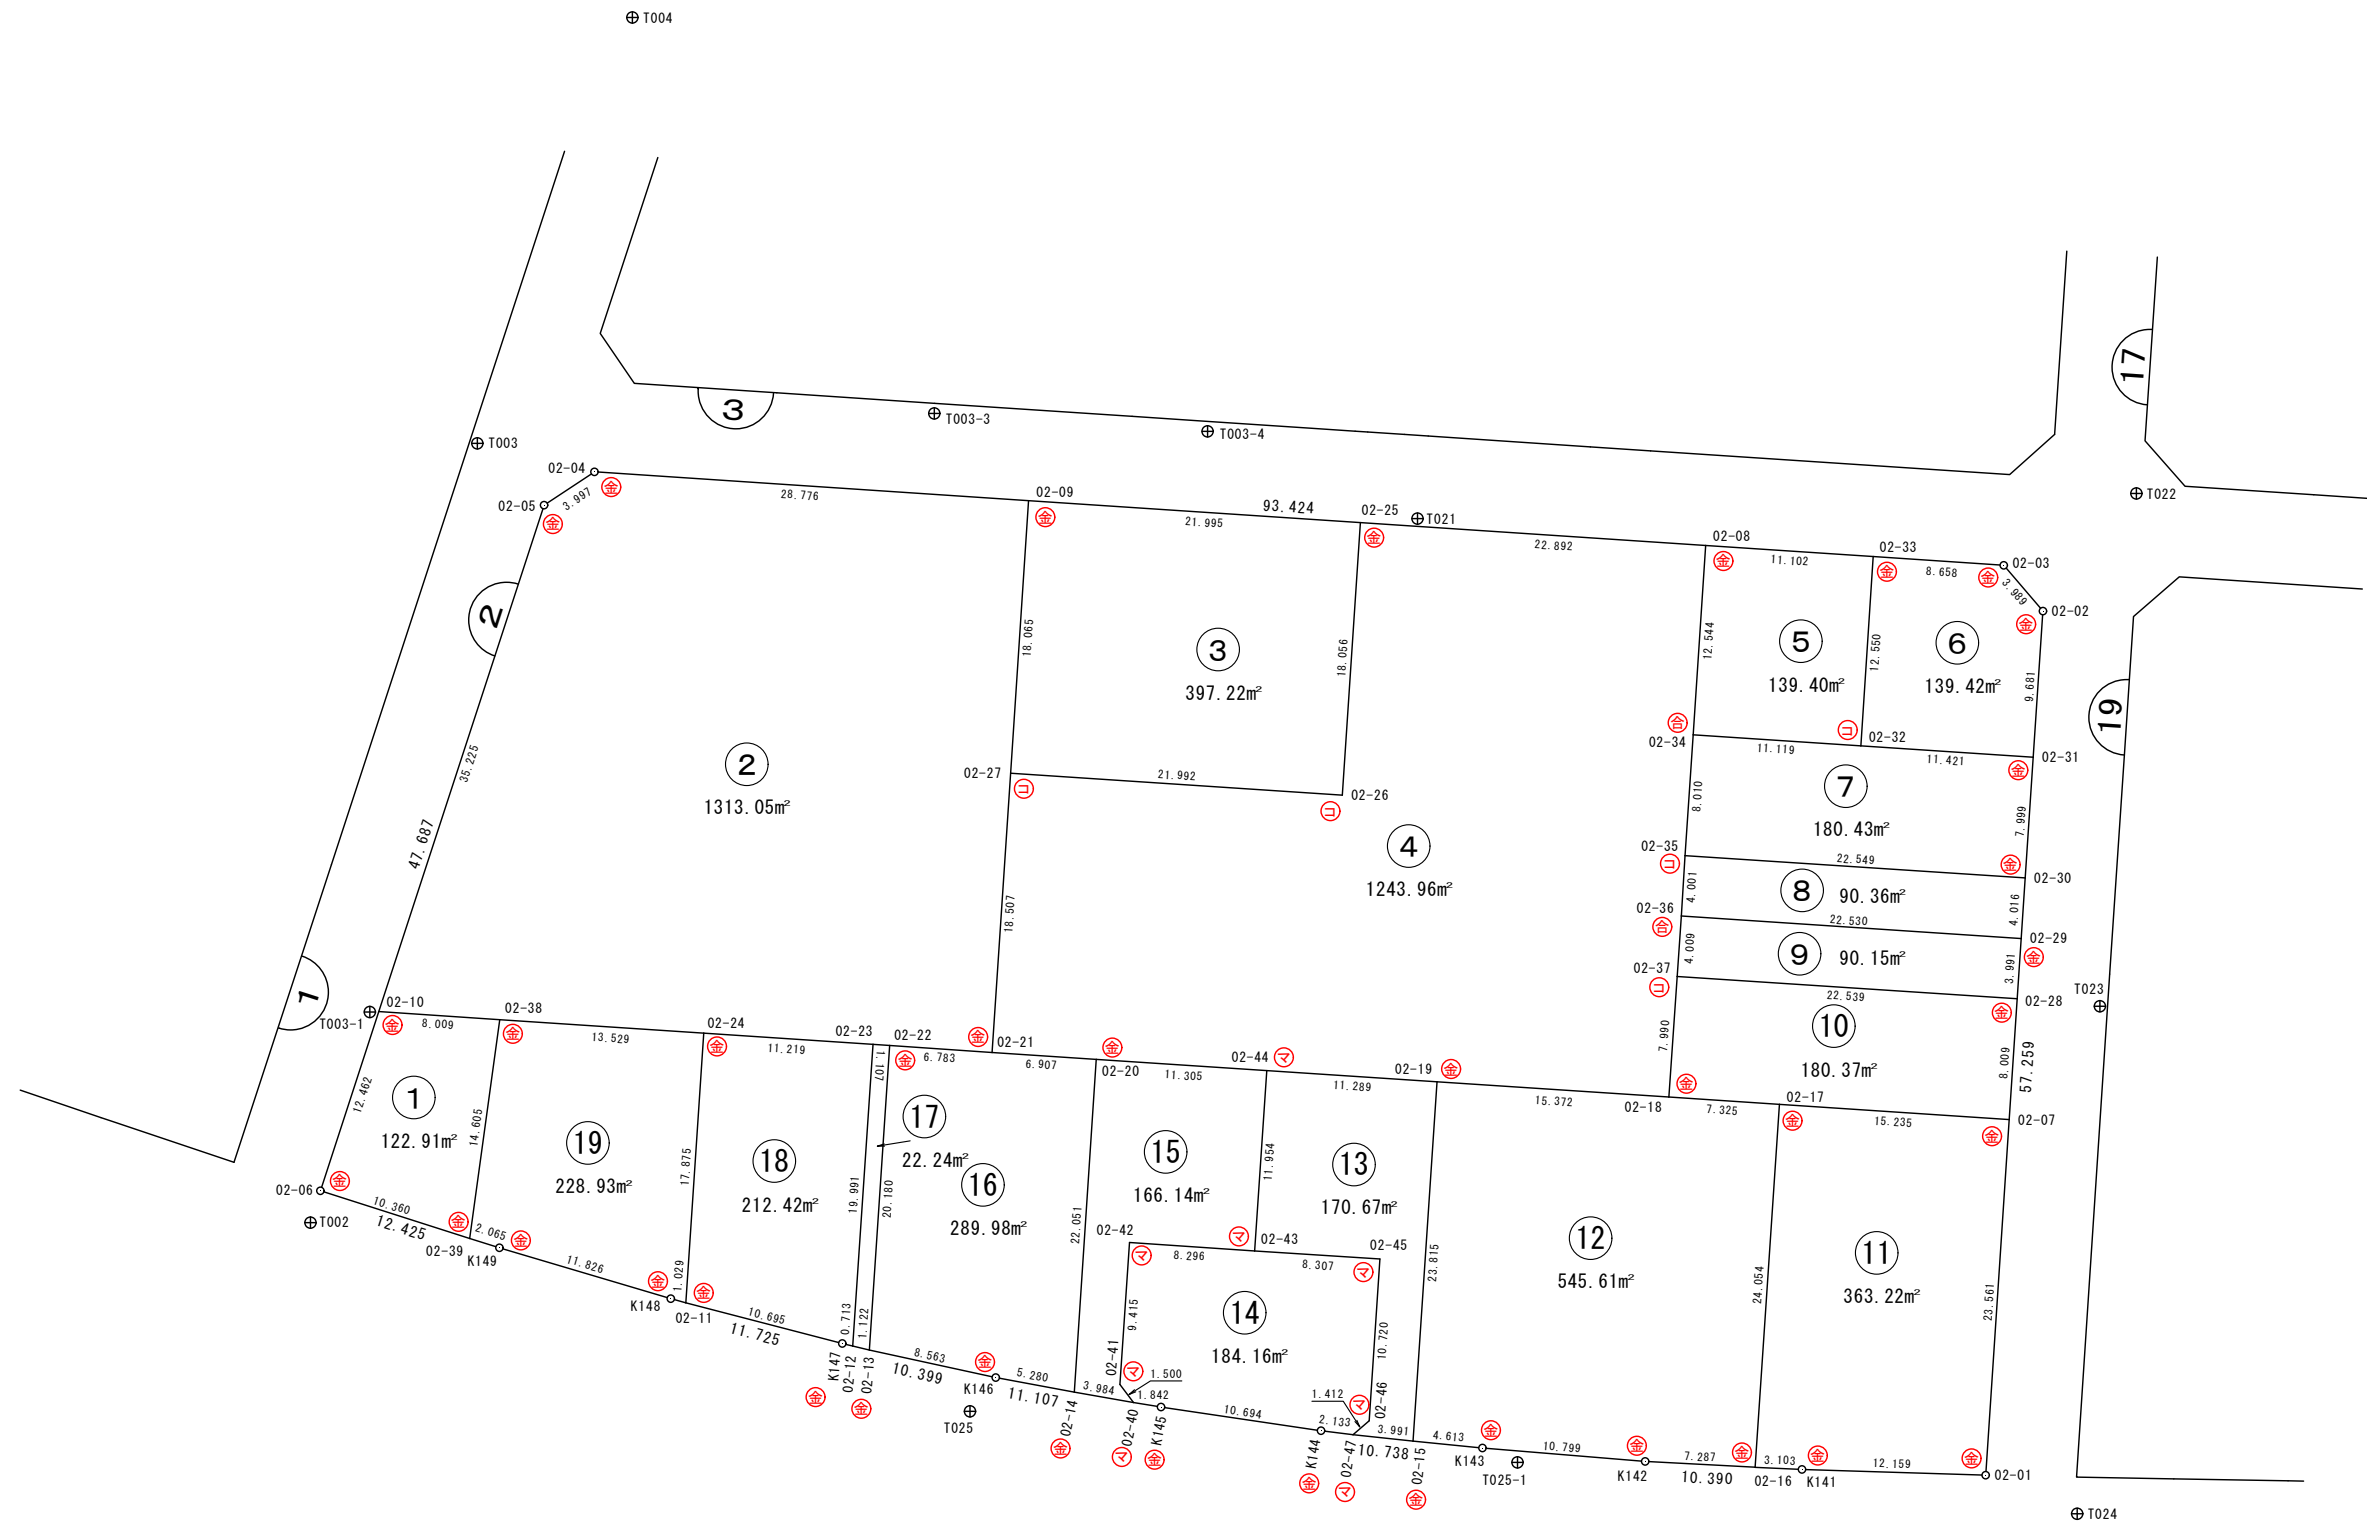

凡 例	
事 項	記 号
金属プレート	⊕
コンクリート杭	⊖
金属釘	⊗
合成樹脂杭	⊙
マーキング	▽

画地面積(座標法)計算簿

画地番号：02-01

点名	X _n	Y _n	距離	方向角	X _{n+1} -X _{n-1}	Y _{n+1} -Y _{n-1}	X _n *(Y _{n+1} -Y _{n-1})	Y _n *(X _{n+1} -X _{n-1})
02-39	48202.827	-71405.775	10.360	17° 44' 26"	11.857	-11.312	-545270.379024	-846658.274175
02-06	48212.695	-71402.618	12.462	108° 04' 02"	6.003	15.005	723431.488475	-428629.915854
02-10	48208.830	-71390.770	8.009	183° 50' 13"	-11.857	11.312	545338.284960	846480.359890
02-38	48200.838	-71391.306	14.605	277° 49' 38"	-6.003	-15.005	-723253.574190	428562.009918
							倍面積	245.820221
							面積	122.9101105
							地積	122.91

画地面積(座標法)計算簿

画地番号：02-02

点名	X _n	Y _n	距離	方向角	X _{n+1} -X _{n-1}	Y _{n+1} -Y _{n-1}	X _n *(Y _{n+1} -Y _{n-1})	Y _n *(X _{n+1} -X _{n-1})
02-21	48168.270	-71393.476	6.783	3° 52' 47"	7.997	-18.008	-867414.206160	-570933.627572
02-22	48175.038	-71393.017	1.107	3° 49' 53"	7.873	0.533	25677.295254	-562077.222841
02-23	48176.143	-71392.943	11.219	3° 48' 45"	12.300	0.820	39504.437260	-878133.198900
02-24	48187.338	-71392.197	13.529	3° 46' 34"	24.695	1.637	78882.672306	-1763030.304915
02-38	48200.838	-71391.306	8.009	3° 50' 13"	21.492	1.427	68782.595826	-1534341.948552
02-10	48208.830	-71390.770	35.225	108° 04' 48"	-2.940	34.022	1640160.814260	209888.863800
02-05	48197.898	-71357.284	3.997	146° 31' 14"	-14.266	35.691	1720231.177518	1017983.013544
02-04	48194.564	-71355.079	28.776	183° 47' 38"	-32.047	0.301	14506.563764	2286716.216713
02-09	48165.851	-71356.983	18.065	273° 46' 37"	-27.523	-19.930	-959945.410430	1963958.243109
02-27	48167.041	-71375.009	18.507	273° 48' 27"	2.419	-36.493	-1757759.827213	-172656.146771
							倍面積	2626.112385
							面積	1313.0561925
							地積	1313.05

画地面積(座標法)計算簿

画地番号：02-03

点名	Xn	Yn	距離	方向角	X _{n+1} -X _{n-1}	Y _{n+1} -Y _{n-1}	X _n *(Y _{n+1} -Y _{n-1})	Y _n *(X _{n+1} -X _{n-1})
02-26	48145.096	-71376.455	21.992	3° 46' 12"	23.137	-16.571	-797812.385816	-1651437.039335
02-27	48167.041	-71375.009	18.065	93° 46' 37"	20.755	19.472	937908.622352	-1481388.311795
02-09	48165.851	-71356.983	21.995	183° 47' 35"	-23.137	16.571	798156.316921	1650986.515671
02-25	48143.904	-71358.438	18.056	273° 47' 07"	-20.755	-19.472	-937458.098688	1481044.380690
							倍面積	794.454769
							面積	397.2273845
							地積	397.22

画地面積(座標法)計算簿

画地番号：02-04

点名	Xn	Yn	距離	方向角	X _{n+1} -X _{n-1}	Y _{n+1} -Y _{n-1}	X _n *(Y _{n+1} -Y _{n-1})	Y _n *(X _{n+1} -X _{n-1})
02-18	48123.493	-71396.424	15.372	3° 45' 49"	15.883	-6.963	-335083.881759	-1133989.402392
02-19	48138.832	-71395.415	11.289	3° 46' 43"	26.604	1.753	84387.372496	-1899403.620660
02-44	48150.097	-71394.671	11.305	3° 45' 11"	22.546	1.484	71454.743948	-1609664.252366
02-20	48161.378	-71393.931	6.907	3° 46' 38"	18.173	1.195	57552.846710	-1297441.908063
02-21	48168.270	-71393.476	18.507	93° 48' 27"	5.663	18.922	911440.004940	-404301.254588
02-27	48167.041	-71375.009	21.992	183° 46' 12"	-23.174	17.021	819851.204861	1654044.458566
02-26	48145.096	-71376.455	18.056	93° 47' 07"	-23.137	16.571	797812.385816	1651437.039335
02-25	48143.904	-71358.438	22.892	183° 46' 55"	-24.035	16.507	794711.423328	1715100.057330
02-08	48121.061	-71359.948	12.544	273° 47' 05"	-22.015	-14.027	-674994.122647	1570989.255220
02-34	48121.889	-71372.465	8.010	273° 49' 45"	1.363	-20.510	-986979.943390	-97280.669795
02-35	48122.424	-71380.458	4.001	273° 35' 46"	0.786	-11.987	-576843.496488	-56105.039988
02-36	48122.675	-71384.452	4.009	273° 55' 07"	0.525	-7.994	-384692.663950	-37476.837300
02-37	48122.949	-71388.452	7.990	273° 54' 13"	0.818	-11.972	-576127.945428	-58395.753736
							倍面積	2487.928437
							面積	1243.9642185
							地積	1243.96

画地面積(座標法)計算簿

画地番号：02-05

点名	X _n	Y _n	距離	方向角	X _{n+1} -X _{n-1}	Y _{n+1} -Y _{n-1}	X _n *(Y _{n+1} -Y _{n-1})	Y _n *(X _{n+1} -X _{n-1})
02-32	48110.794	-71373.202	11.119	3° 48' 01"	11.906	-11.787	-567081.928878	-849769.343012
02-34	48121.889	-71372.465	12.544	93° 47' 05"	10.267	13.254	637807.516806	-732781.098155
02-08	48121.061	-71359.948	11.102	183° 46' 12"	-11.906	11.787	567202.946007	849611.540888
02-33	48109.983	-71360.678	12.550	273° 42' 18"	-10.267	-13.254	-637649.714682	732660.081026
							倍面積	278.819253
							面積	139.4096265
							地積	139.40

画地面積(座標法)計算簿

画地番号：02-06

点名	Xn	Yn	距離	方向角	X _{n+1} -X _{n-1}	Y _{n+1} -Y _{n-1}	X _n *(Y _{n+1} -Y _{n-1})	Y _n *(X _{n+1} -X _{n-1})
02-31	48099.397	-71373.951	11.421	3° 45' 36"	12.041	-8.911	-428613.726667	-859413.743991
02-32	48110.794	-71373.202	12.550	93° 42' 18"	10.586	13.273	638574.568762	-755556.716372
02-33	48109.983	-71360.678	8.658	183° 50' 27"	-9.450	11.944	574625.636952	674358.407100
02-03	48101.344	-71361.258	3.989	229° 29' 37"	-11.230	-3.613	-173790.155872	801386.927340
02-02	48098.753	-71364.291	9.681	273° 48' 51"	-1.947	-12.693	-610517.471829	138946.274577
							倍面積	278.851346
							面積	139.4256730
							地積	139.42

画地面積(座標法)計算簿

画地番号：02-07

点名	Xn	Yn	距離	方向角	X _{n+1} -X _{n-1}	Y _{n+1} -Y _{n-1}	X _n *(Y _{n+1} -Y _{n-1})	Y _n *(X _{n+1} -X _{n-1})
02-30	48099.923	-71381.933	22.549	3° 45' 02"	23.027	-6.507	-312986.198961	-1643711.771191
02-35	48122.424	-71380.458	8.010	93° 49' 45"	21.966	9.468	455623.110432	-1567943.140428
02-34	48121.889	-71372.465	11.119	183° 48' 01"	-11.630	7.256	349172.426584	830061.767950
02-32	48110.794	-71373.202	11.421	183° 45' 36"	-22.492	-1.486	-71492.639884	1605326.059384
02-31	48099.397	-71373.951	7.999	273° 46' 13"	-10.871	-8.731	-419955.835207	775906.221321
							倍面積	360.862964
							面積	180.4314820
							地積	180.43

画地面積(座標法)計算簿

画地番号：02-08

点名	Xn	Yn	距離	方向角	X _{n+1} -X _{n-1}	Y _{n+1} -Y _{n-1}	X _n *(Y _{n+1} -Y _{n-1})	Y _n *(X _{n+1} -X _{n-1})
02-29	48100.194	-71385.940	22.530	3° 47' 13"	22.752	-2.519	-121164.388686	-1624172.906880
02-36	48122.675	-71384.452	4.001	93° 35' 46"	22.230	5.482	263808.504350	-1586876.367960
02-35	48122.424	-71380.458	22.549	183° 45' 02"	-22.752	2.519	121220.386056	1624048.180416
02-30	48099.923	-71381.933	4.016	273° 52' 09"	-22.230	-5.482	-263683.777886	1586820.370590
							倍面積	180.723834
							面積	90.3619170
							地積	90.36

画地面積(座標法)計算簿

画地番号：02-09

点名	Xn	Yn	距離	方向角	X _{n+1} -X _{n-1}	Y _{n+1} -Y _{n-1}	X _n *(Y _{n+1} -Y _{n-1})	Y _n *(X _{n+1} -X _{n-1})
02-28	48100.458	-71389.923	22.539	3° 44' 31"	22.755	-2.512	-120828.350496	-1624477.697865
02-37	48122.949	-71388.452	4.009	93° 55' 07"	22.217	5.471	263280.653979	-1586037.238084
02-36	48122.675	-71384.452	22.530	183° 47' 13"	-22.755	2.512	120884.159600	1624353.205260
02-29	48100.194	-71385.940	3.991	273° 47' 32"	-22.217	-5.471	-263156.161374	1585981.428980
							倍面積	180.301709
							面積	90.1508545
							地積	90.15

画地面積(座標法)計算簿

画地番号：02-10

点名	Xn	Yn	距離	方向角	X _{n+1} -X _{n-1}	Y _{n+1} -Y _{n-1}	X _n *(Y _{n+1} -Y _{n-1})	Y _n *(X _{n+1} -X _{n-1})
02-07	48100.981	-71397.915	15.235	3° 47' 50"	15.725	-6.983	-335889.150323	-1122732.213375
02-17	48116.183	-71396.906	7.325	3° 46' 21"	22.512	1.491	71741.228853	-1607287.147872
02-18	48123.493	-71396.424	7.990	93° 54' 13"	6.766	8.454	406836.009822	-483068.204784
02-37	48122.949	-71388.452	22.539	183° 44' 31"	-23.035	6.501	312847.291449	1644432.991820
02-28	48100.458	-71389.923	8.009	273° 44' 39"	-21.968	-9.463	-455174.634054	1568293.828464
							倍面積	360.745747
							面積	180.3728735
							地積	180.37

画地面積(座標法)計算簿

画地番号：02-11

点名	Xn	Yn	距離	方向角	X _{n+1} -X _{n-1}	Y _{n+1} -Y _{n-1}	X _n *(Y _{n+1} -Y _{n-1})	Y _n *(X _{n+1} -X _{n-1})
02-01	48102.537	-71421.425	12.159	1° 46' 36"	13.710	-23.133	-1112755.988421	-979187.736750
K141	48114.691	-71421.048	3.103	2° 36' 15"	15.254	0.518	24923.409938	-1089456.666192
02-16	48117.791	-71420.907	24.054	93° 49' 59"	1.492	24.142	1161659.710322	-106559.993244
02-17	48116.183	-71396.906	15.235	183° 47' 50"	-16.810	22.992	1106287.279536	1200181.989860
02-07	48100.981	-71397.915	23.561	273° 47' 12"	-13.646	-24.519	-1179387.953139	974295.948090
							倍面積	726.458236
							面積	363.2291180
							地積	363.22

画地面積(座標法)計算簿

画地番号：02-12

点名	X _n	Y _n	距離	方向角	X _{n+1} -X _{n-1}	Y _{n+1} -Y _{n-1}	X _n *(Y _{n+1} -Y _{n-1})	Y _n *(X _{n+1} -X _{n-1})
02-16	48117.791	-71420.907	7.287	3° 01' 43"	8.885	-23.616	-1136349.752256	-634574.758695
K142	48125.068	-71420.522	10.799	4° 43' 18"	18.040	1.274	61311.336632	-1288426.216880
K143	48135.831	-71419.633	4.613	5° 40' 20"	15.354	1.345	64742.692695	-1096577.045082
02-15	48140.422	-71419.177	23.815	93° 49' 41"	3.001	24.218	1165864.739996	-214328.950177
02-19	48138.832	-71395.415	15.372	183° 45' 49"	-16.929	22.753	1095302.844496	1208652.980535
02-18	48123.493	-71396.424	7.325	183° 46' 21"	-22.649	-1.491	-71752.128063	1617057.607176
02-17	48116.183	-71396.906	24.054	273° 49' 59"	-5.702	-24.483	-1178028.508389	407105.158012
							倍面積	1091.225111
							面積	545.6125555
							地積	545.61

画地面積(座標法)計算簿

画地番号：02-13

点名	Xn	Yn	距離	方向角	X _{n+1} -X _{n-1}	Y _{n+1} -Y _{n-1}	X _n *(Y _{n+1} -Y _{n-1})	Y _n *(X _{n+1} -X _{n-1})
02-15	48140.422	-71419.177	3.991	6° 02' 26"	5.559	-23.342	-1123693.730324	-397019.204943
02-47	48144.391	-71418.757	1.412	138° 55' 56"	2.904	1.348	64898.639068	-207400.070328
02-46	48143.326	-71417.829	10.720	93° 50' 45"	-1.784	11.624	559618.021424	127409.406936
02-45	48142.607	-71407.133	4.000	3° 41' 52"	3.273	10.954	527354.117078	-233715.546309
02-49	48146.599	-71406.875	4.306	3° 40' 27"	8.290	0.534	25710.283866	-591962.993750
02-43	48150.897	-71406.599	11.954	93° 50' 13"	3.498	12.204	587633.546988	-249780.283302
02-44	48150.097	-71394.671	11.289	183° 46' 43"	-12.065	11.184	538510.684848	861376.705615
02-19	48138.832	-71395.415	23.815	273° 49' 41"	-9.675	-24.506	-1179690.216992	690750.640125
							倍面積	341.345956
							面積	170.6729780
							地積	170.67

画地面積(座標法)計算簿

画地番号：02-14-01

点名	X _n	Y _n	距離	方向角	X _{n+1} -X _{n-1}	Y _{n+1} -Y _{n-1}	X _n *(Y _{n+1} -Y _{n-1})	Y _n *(X _{n+1} -X _{n-1})
02-41	48159.812	-71415.434	1.500	232° 51' 19"	-0.269	-10.590	-510012.409080	19210.751746
02-40	48158.906	-71416.630	1.842	189° 09' 02"	-2.725	-1.489	-71708.611034	194610.316750
K145	48157.087	-71416.923	9.821	188° 25' 08"	-11.535	-1.731	-83359.917597	823794.206805
02-48	48147.371	-71418.361	11.511	93° 50' 43"	-10.488	10.048	483784.783808	749035.770168
02-49	48146.599	-71406.875	4.306	3° 40' 27"	3.526	11.762	566300.297438	-251780.641250
02-43	48150.897	-71406.599	8.296	3° 51' 48"	12.576	0.835	40205.998995	-898009.389024
02-42	48159.175	-71406.040	9.415	273° 52' 45"	8.915	-8.835	-425486.311125	-636584.846600
							倍面積	-276.168595
							面積	138.0842975
							地積	138.08

画地面積(座標法)計算簿

画地番号：02-14-02

点名	X _n	Y _n	距離	方向角	X _{n+1} -X _{n-1}	Y _{n+1} -Y _{n-1}	X _n *(Y _{n+1} -Y _{n-1})	Y _n *(X _{n+1} -X _{n-1})
02-48	48147.371	-71418.361	0.872	188° 26' 12"	-0.091	-11.614	-559183.566794	6499.070851
K144	48146.508	-71418.489	2.133	187° 12' 54"	-2.980	-0.396	-19066.017168	212827.097220
02-47	48144.391	-71418.757	1.412	138° 55' 56"	-3.182	0.660	31775.298060	227254.484774
02-46	48143.326	-71417.829	10.720	93° 50' 45"	-1.784	11.624	559618.021424	127409.406936
02-45	48142.607	-71407.133	4.000	3° 41' 52"	3.273	10.954	527354.117078	-233715.546309
02-49	48146.599	-71406.875	11.511	273° 50' 43"	4.764	-11.228	-540590.013572	-340182.352500
							倍面積	-92.160972
							面積	46.0804860
							地積	46.08

画地面積(座標法)計算簿

画地番号：02-15

点名	X _n	Y _n	距離	方向角	X _{n+1} -X _{n-1}	Y _{n+1} -Y _{n-1}	X _n *(Y _{n+1} -Y _{n-1})	Y _n *(X _{n+1} -X _{n-1})
02-40	48158.906	-71416.630	3.984	10° 02' 47"	3.017	-0.501	-24127.611906	-215463.972710
02-14	48162.829	-71415.935	22.051	93° 46' 22"	2.472	22.699	1093248.055471	-176540.191320
02-20	48161.378	-71393.931	11.305	183° 45' 11"	-12.732	21.264	1024103.541792	908987.529492
02-44	48150.097	-71394.671	11.954	273° 50' 13"	-10.481	-12.668	-609965.428796	748287.546751
02-43	48150.897	-71406.599	8.296	3° 51' 48"	9.078	-11.369	-547427.547993	-648229.105722
02-42	48159.175	-71406.040	9.415	273° 52' 45"	8.915	-8.835	-425486.311125	-636584.846600
02-41	48159.812	-71415.434	1.500	232° 51' 19"	-0.269	-10.590	-510012.409080	19210.751746
							倍面積	332.288363
							面積	166.1441815
							地積	166.14

画地面積(座標法)計算簿

画地番号：02-16

点名	Xn	Yn	距離	方向角	X _{n+1} -X _{n-1}	Y _{n+1} -Y _{n-1}	X _n *(Y _{n+1} -Y _{n-1})	Y _n *(X _{n+1} -X _{n-1})
02-14	48162.829	-71415.935	5.280	10° 31' 44"	6.643	-21.039	-1013297.759331	-474416.056205
K146	48168.021	-71414.970	8.563	12° 15' 27"	13.560	2.783	134051.602443	-968386.993200
02-13	48176.389	-71413.152	20.180	93° 50' 19"	7.017	21.953	1057616.267717	-501106.087584
02-22	48175.038	-71393.017	6.783	183° 52' 47"	-8.119	19.676	947892.047688	579639.905023
02-21	48168.270	-71393.476	6.907	183° 46' 38"	-13.660	-0.914	-44025.798780	975234.882160
02-20	48161.378	-71393.931	22.051	273° 46' 22"	-5.441	-22.459	-1081656.388502	388454.378571
							倍面積	579.971235
							面積	289.9856175
							地積	289.98

画地面積(座標法)計算簿

画地番号：02-17

点名	Xn	Yn	距離	方向角	X _{n+1} -X _{n-1}	Y _{n+1} -Y _{n-1}	X _n *(Y _{n+1} -Y _{n-1})	Y _n *(X _{n+1} -X _{n-1})
02-23	48176.143	-71392.943	19.991	273° 50' 15"	2.443	-19.873	-957404.489839	-174412.959749
02-12	48177.481	-71412.890	1.122	193° 29' 30"	0.246	-20.209	-973618.713529	-17567.570940
02-13	48176.389	-71413.152	20.180	93° 50' 19"	-2.443	19.873	957409.378597	174462.330336
02-22	48175.038	-71393.017	1.107	3° 49' 53"	-0.246	20.209	973569.342942	17562.682182
							倍面積	-44.481829
							面積	22.2409145
							地積	22.24

画地面積(座標法)計算簿

画地番号：02-18

点名	Xn	Yn	距離	方向角	X _{n+1} -X _{n-1}	Y _{n+1} -Y _{n-1}	X _n *(Y _{n+1} -Y _{n-1})	Y _n *(X _{n+1} -X _{n-1})
02-12	48177.481	-71412.890	19.991	93° 50' 15"	-2.032	19.780	952950.574180	145110.992480
02-23	48176.143	-71392.943	11.219	3° 48' 45"	9.857	20.693	996908.927099	-703720.239151
02-24	48187.338	-71392.197	17.875	273° 48' 50"	12.384	-17.090	-823521.606420	-884120.967648
02-11	48188.527	-71410.033	10.695	194° 33' 59"	-9.163	-20.526	-989117.705202	654330.132379
K147	48178.175	-71412.723	0.713	193° 31' 48"	-11.046	-2.857	-137645.045975	788824.938258
							倍面積	-424.856318
							面積	212.4281590
							地積	212.42

画地面積(座標法)計算簿

画地番号：02-19

点名	Xn	Yn	距離	方向角	X _{n+1} -X _{n-1}	Y _{n+1} -Y _{n-1}	X _n *(Y _{n+1} -Y _{n-1})	Y _n *(X _{n+1} -X _{n-1})
02-11	48188.527	-71410.033	1.029	15° 29' 40"	2.181	-17.561	-846238.722647	-155745.281973
K148	48189.519	-71409.758	11.826	16° 32' 11"	12.329	3.641	175458.038679	-880410.906382
K149	48200.856	-71406.392	2.065	17° 22' 56"	13.308	3.983	191984.009448	-950276.264736
02-39	48202.827	-71405.775	14.605	97° 49' 38"	-0.018	15.086	727187.848122	1285.303950
02-38	48200.838	-71391.306	13.529	183° 46' 34"	-15.489	13.578	654470.978364	1105779.938634
02-24	48187.338	-71392.197	17.875	273° 48' 50"	-12.311	-18.727	-902404.278726	878909.337267
							倍面積	457.873240
							面積	228.9366200
							地積	228.93