



4街区 画地出来形確認図 (3352.50m²)

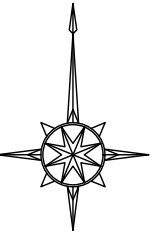

S=1:500

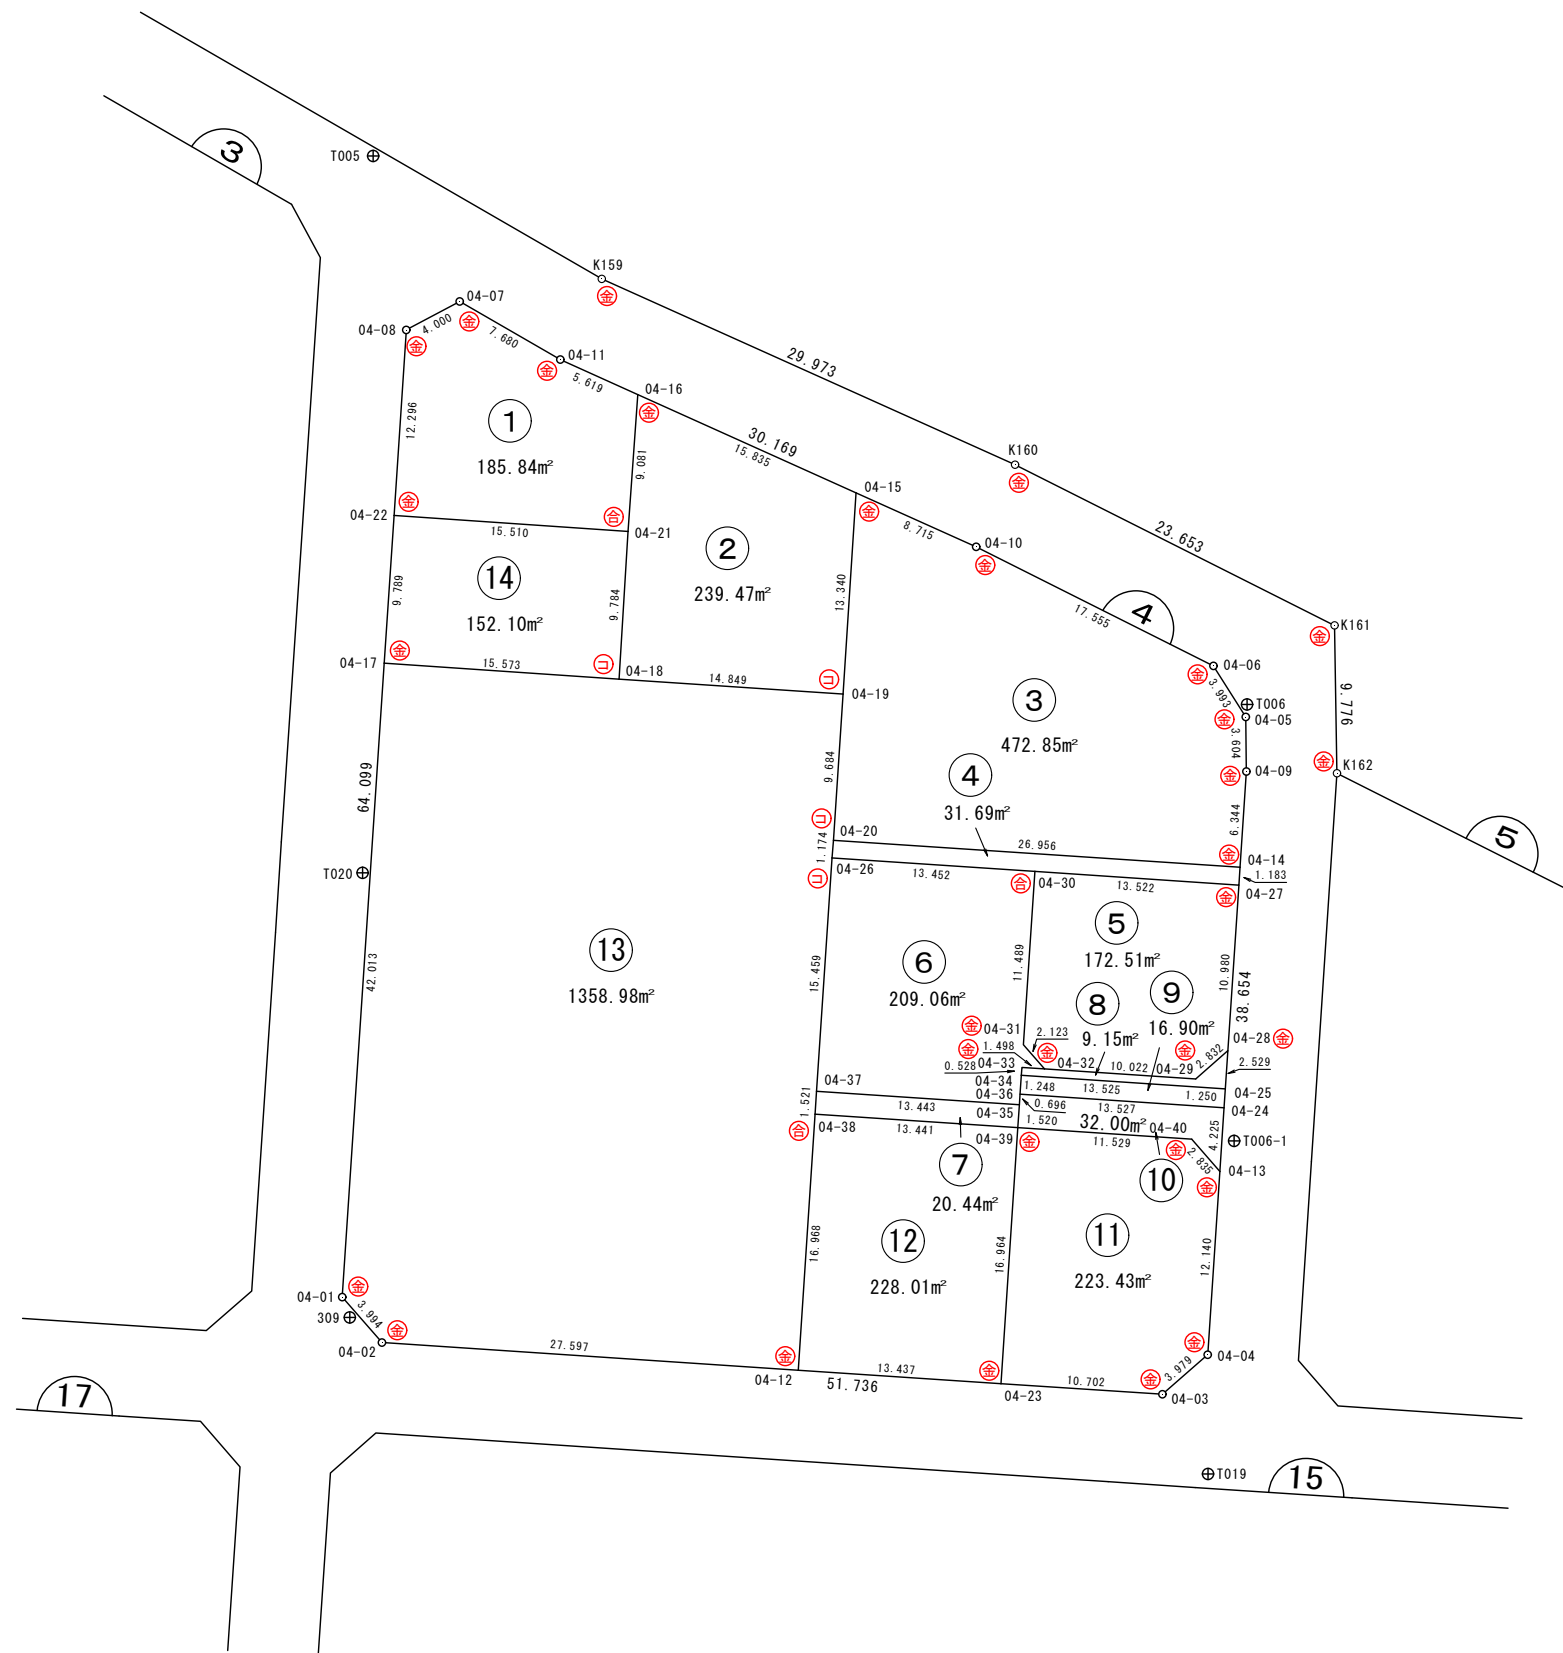

凡 例	
事 項	記 号
金属プレート	⊕
コンクリート杭	⊖
金属釘	⊙
合成樹脂杭	⊕
マーキング	⊗

画地面積(座標法)計算簿

画地番号：04-01

点名	Xn	Yn	距離	方向角	X _{n+1} -X _{n-1}	Y _{n+1} -Y _{n-1}	X _n *(Y _{n+1} -Y _{n-1})	Y _n *(X _{n+1} -X _{n-1})
04-22	48148.519	-71289.474	12.296	3° 47' 27"	13.334	-14.661	-705905.437059	-950573.846316
04-08	48160.789	-71288.661	4.000	62° 03' 05"	14.145	4.347	209354.949783	-1008378.109845
04-07	48162.664	-71285.127	7.680	119° 59' 24"	-1.964	10.186	490584.895504	140003.989428
04-11	48158.825	-71278.475	5.619	114° 17' 38"	-6.151	11.774	567022.005550	438433.899725
04-16	48156.513	-71273.353	9.081	184° 05' 08"	-11.370	4.475	215500.395675	810378.023610
04-21	48147.455	-71274.000	15.510	273° 56' 01"	-7.994	-16.121	-776185.122055	569764.356000
							倍面積	371.687398
							面積	185.8436990
							地積	185.84

画地面積(座標法)計算簿

画地番号：04-02

点名	Xn	Yn	距離	方向角	X _{n+1} -X _{n-1}	Y _{n+1} -Y _{n-1}	X _n *(Y _{n+1} -Y _{n-1})	Y _n *(X _{n+1} -X _{n-1})
04-18	48137.688	-71274.587	9.784	3° 26' 22"	10.754	-14.230	-684999.300240	-766486.908598
04-21	48147.455	-71274.000	9.081	4° 05' 08"	18.825	1.234	59413.959470	-1341733.050000
04-16	48156.513	-71273.353	15.835	114° 13' 52"	2.559	15.087	726537.311631	-182388.510327
04-15	48150.014	-71258.913	13.340	183° 41' 00"	-19.812	13.583	654021.640162	1411781.584356
04-19	48136.701	-71259.770	14.849	273° 48' 40"	-12.326	-15.674	-754494.651474	878347.925020
							倍面積	478.959549
							面積	239.4797745
							地積	239.47

画地面積(座標法)計算簿

画地番号：04-03

点名	X _n	Y _n	距離	方向角	X _{n+1} -X _{n-1}	Y _{n+1} -Y _{n-1}	X _n *(Y _{n+1} -Y _{n-1})	Y _n *(X _{n+1} -X _{n-1})
04-20	48127.038	-71260.412	9.684	3° 48' 04"	11.445	-26.256	-1263623.509728	-815575.415340
04-19	48136.701	-71259.770	13.340	3° 41' 00"	22.976	1.499	72156.914799	-1637264.475520
04-15	48150.014	-71258.913	8.715	114° 12' 12"	9.740	8.806	424009.023284	-694061.812620
04-10	48146.441	-71250.964	17.555	116° 39' 20"	-11.449	23.639	1138133.718799	815752.286836
04-06	48138.565	-71235.274	3.993	147° 39' 03"	-11.250	17.827	858166.198255	801396.832500
04-05	48135.191	-71233.137	3.604	179° 19' 56"	-6.978	2.179	104886.581189	497064.829986
04-09	48131.587	-71233.095	6.344	183° 47' 11"	-9.935	-0.377	-18145.608299	707700.798825
04-14	48125.256	-71233.514	26.956	273° 47' 25"	-4.549	-27.317	-1314637.618152	324041.255186
							倍面積	945.700147
							面積	472.8500735
							地積	472.85

画地面積(座標法)計算簿

画地番号：04-04

点名	Xn	Yn	距離	方向角	$X_{n+1}-X_{n-1}$	$Y_{n+1}-Y_{n-1}$	$X_n*(Y_{n+1}-Y_{n-1})$	$Y_n*(X_{n+1}-X_{n-1})$
04-26	48125.867	-71260.508	1.174	4° 41' 12"	2.057	-13.328	-641421.555376	-146582.864956
04-20	48127.038	-71260.412	26.956	93° 47' 25"	-0.611	26.994	1299141.263772	43540.111732
04-14	48125.256	-71233.514	1.183	183° 46' 43"	-2.963	26.820	1290719.365920	211064.901982
04-27	48124.075	-71233.592	13.522	273° 50' 30"	-0.275	-13.570	-653043.697750	19589.237800
04-30	48124.981	-71247.084	13.453	273° 46' 34"	1.792	-26.916	-1295331.988596	-127674.774528
							倍面積	63.387970
							面積	31.6939850
							地積	31.69

画地面積(座標法)計算簿

画地番号：04-05

点名	Xn	Yn	距離	方向角	X _{n+1} -X _{n-1}	Y _{n+1} -Y _{n-1}	X _n *(Y _{n+1} -Y _{n-1})	Y _n *(X _{n+1} -X _{n-1})
04-32	48111.920	-71246.450	2.123	318° 46' 52"	2.263	-11.399	-548427.776080	-161230.716350
04-31	48113.517	-71247.849	11.489	3° 49' 04"	13.061	-0.634	-30503.969778	-930568.155789
04-30	48124.981	-71247.084	13.522	93° 50' 30"	10.558	14.257	686117.854117	-752226.712872
04-27	48124.075	-71233.592	10.980	183° 47' 28"	-11.862	12.766	614351.941450	844972.868304
04-28	48113.119	-71234.318	2.832	228° 49' 18"	-12.821	-2.858	-137507.294102	913295.191078
04-29	48111.254	-71236.450	10.022	273° 48' 37"	-1.199	-12.132	-583685.733528	85412.503550
							倍面積	345.022079
							面積	172.5110395
							地積	172.51

画地面積(座標法)計算簿

画地番号：04-06

点名	Xn	Yn	距離	方向角	X _{n+1} -X _{n-1}	Y _{n+1} -Y _{n-1}	X _n *(Y _{n+1} -Y _{n-1})	Y _n *(X _{n+1} -X _{n-1})
04-37	48110.441	-71261.526	13.443	93° 48' 01"	-16.317	12.396	596377.026636	1162774.319742
04-35	48109.550	-71248.112	0.696	3° 52' 08"	-0.196	13.461	647602.652550	13964.629952
04-36	48110.245	-71248.065	1.248	3° 51' 24"	1.941	0.131	6302.442095	-138292.494165
04-34	48111.491	-71247.981	0.528	3° 54' 28"	1.773	0.120	5773.378920	-126322.670313
04-33	48112.018	-71247.945	1.498	93° 45' 02"	0.429	1.531	73659.499558	-30565.368405
04-32	48111.920	-71246.450	2.123	318° 46' 52"	1.499	0.096	4618.744320	-106798.428550
04-31	48113.517	-71247.849	11.489	3° 49' 04"	13.061	-0.634	-30503.969778	-930568.155789
04-30	48124.981	-71247.084	13.453	273° 46' 34"	12.350	-12.659	-609214.134479	-879901.487400
04-26	48125.867	-71260.508	15.459	183° 46' 32"	-14.540	-14.442	-695033.771214	1036127.786320
倍面積								-418.131392
面積								209.0656960
地積								209.06

画地面積(座標法)計算簿

画地番号：04-07

点名	Xn	Yn	距離	方向角	$X_{n+1}-X_{n-1}$	$Y_{n+1}-Y_{n-1}$	$X_n*(Y_{n+1}-Y_{n-1})$	$Y_n*(X_{n+1}-X_{n-1})$
04-35	48109.550	-71248.112	13.443	273° 48' 01"	2.408	-13.312	-640434.329600	-171565.453696
04-37	48110.441	-71261.526	1.521	183° 46' 08"	-0.627	-13.514	-650164.499674	44680.976802
04-38	48108.923	-71261.626	13.441	93° 47' 47"	-2.408	13.312	640425.982976	171597.995408
04-39	48108.033	-71248.214	1.520	3° 50' 48"	0.627	13.514	650131.957962	-44672.630178
							倍面積	-40.888336
							面積	20.4441680
							地積	20.44

画地面積(座標法)計算簿

画地番号：04-08

点名	Xn	Yn	距離	方向角	X _{n+1} -X _{n-1}	Y _{n+1} -Y _{n-1}	X _n *(Y _{n+1} -Y _{n-1})	Y _n *(X _{n+1} -X _{n-1})
04-34	48111.491	-71247.981	13.525	93° 47' 54"	-1.423	13.460	647580.668860	101385.876963
04-25	48110.595	-71234.485	2.529	3° 47' 08"	1.628	13.663	657335.059485	-115969.741580
04-28	48113.119	-71234.318	2.832	228° 49' 18"	0.659	-1.965	-94542.278835	-46943.415562
04-29	48111.254	-71236.450	10.022	273° 48' 37"	-1.199	-12.132	-583685.733528	85412.503550
04-32	48111.920	-71246.450	1.498	273° 45' 02"	0.764	-11.495	-553046.520400	-54432.287800
04-33	48112.018	-71247.945	0.528	183° 54' 28"	-0.429	-1.531	-73659.499558	30565.368405
							倍面積	-18.303976
							面積	9.1519880
							地積	9.15

画地面積(座標法)計算簿

画地番号：04-09

点名	Xn	Yn	距離	方向角	X _{n+1} -X _{n-1}	Y _{n+1} -Y _{n-1}	X _n *(Y _{n+1} -Y _{n-1})	Y _n *(X _{n+1} -X _{n-1})
04-36	48110.245	-71248.065	13.527	93° 48' 22"	-2.144	13.414	645350.826430	152755.851360
04-24	48109.347	-71234.567	1.250	3° 45' 33"	0.350	13.580	653324.932260	-24932.098450
04-25	48110.595	-71234.485	13.525	273° 47' 54"	2.144	-13.414	-645355.521330	-152726.735840
04-34	48111.491	-71247.981	1.248	183° 51' 24"	-0.350	-13.580	-653354.047780	24936.793350
倍面積								-33.810420
面積								16.9052100
地積								16.90

画地面積(座標法)計算簿

画地番号：04-10

点名	Xn	Yn	距離	方向角	X _{n+1} -X _{n-1}	Y _{n+1} -Y _{n-1}	X _n *(Y _{n+1} -Y _{n-1})	Y _n *(X _{n+1} -X _{n-1})
04-24	48109.347	-71234.567	13.527	273° 48' 22"	5.114	-13.219	-635957.457993	-364293.575638
04-36	48110.245	-71248.065	0.696	183° 52' 08"	0.203	-13.545	-651653.268525	-14463.357195
04-35	48109.550	-71248.112	1.520	183° 50' 48"	-2.212	-0.149	-7168.322950	157600.823744
04-39	48108.033	-71248.214	11.529	93° 48' 16"	-2.282	11.402	548527.792266	162588.424348
04-40	48107.268	-71236.710	2.835	138° 54' 12"	-2.902	13.368	643097.958624	206728.932420
04-13	48105.131	-71234.846	4.225	3° 47' 10"	2.079	2.143	103089.295733	-148097.244834
							倍面積	-64.002845
							面積	32.0014225
							地積	32.00

画地面積(座標法)計算簿

画地番号：04-11

点名	Xn	Yn	距離	方向角	X _{n+1} -X _{n-1}	Y _{n+1} -Y _{n-1}	X _n *(Y _{n+1} -Y _{n-1})	Y _n *(X _{n+1} -X _{n-1})
04-23	48091.105	-71249.328	16.964	3° 45' 54"	17.630	-9.565	-459991.419325	-1256125.652640
04-39	48108.033	-71248.214	11.529	93° 48' 16"	16.163	12.618	607027.160394	-1151584.882882
04-40	48107.268	-71236.710	2.835	138° 54' 12"	-2.902	13.368	643097.958624	206728.932420
04-13	48105.131	-71234.846	12.140	183° 47' 33"	-14.251	1.061	51039.543991	1015167.790346
04-04	48093.017	-71235.649	3.979	228° 56' 00"	-14.728	-3.803	-182897.743651	1049158.638472
04-03	48090.403	-71238.649	10.702	273° 45' 40"	-1.912	-13.679	-657828.622637	136208.296888
							倍面積	446.877396
							面積	223.4386980
							地積	223.43

画地面積(座標法)計算簿

画地番号：04-12

点名	X _n	Y _n	距離	方向角	X _{n+1} -X _{n-1}	Y _{n+1} -Y _{n-1}	X _n *(Y _{n+1} -Y _{n-1})	Y _n *(X _{n+1} -X _{n-1})
04-12	48091.991	-71262.736	16.968	3° 45' 03"	17.818	-12.298	-591435.305318	-1269759.430048
04-38	48108.923	-71261.626	13.441	93° 47' 47"	16.042	14.522	698637.779806	-1143179.004292
04-39	48108.033	-71248.214	16.964	183° 45' 54"	-17.818	12.298	591632.589834	1269500.677052
04-23	48091.105	-71249.328	13.437	273° 46' 50"	-16.042	-14.522	-698379.026810	1142981.719776
							倍面積	456.037512
							面積	228.0187560
							地積	228.01

画地面積(座標法)計算簿

画地番号：04-13

点名	Xn	Yn	距離	方向角	X _{n+1} -X _{n-1}	Y _{n+1} -Y _{n-1}	X _n *(Y _{n+1} -Y _{n-1})	Y _n *(X _{n+1} -X _{n-1})
04-02	48093.825	-71290.272	3.994	318° 47' 48"	4.839	-30.167	-1450846.418775	-344973.626208
04-01	48096.830	-71292.903	42.013	3° 47' 34"	44.926	0.148	7118.330840	-3202904.960178
04-17	48138.751	-71290.124	15.573	93° 54' 50"	40.858	18.316	881709.363316	-2912771.886392
04-18	48137.688	-71274.587	14.849	93° 48' 40"	-2.050	30.354	1461171.381552	146112.903350
04-19	48136.701	-71259.770	9.684	183° 48' 04"	-10.650	14.175	682337.736675	758916.550500
04-20	48127.038	-71260.412	1.174	184° 41' 12"	-10.834	-0.738	-35517.754044	772035.303608
04-26	48125.867	-71260.508	15.459	183° 46' 32"	-16.597	-1.114	-53612.215838	1182710.651276
04-37	48110.441	-71261.526	1.521	183° 46' 08"	-16.944	-1.118	-53787.473038	1207455.296544
04-38	48108.923	-71261.626	16.968	183° 45' 03"	-18.450	-1.210	-58211.796830	1314776.999700
04-12	48091.991	-71262.736	27.597	273° 48' 38"	-15.098	-28.646	-1377643.174186	1075924.788128
							倍面積	2717.979672
							面積	1358.9898360
							地積	1358.98

画地面積(座標法)計算簿

画地番号：04-14

点名	X _n	Y _n	距離	方向角	X _{n+1} -X _{n-1}	Y _{n+1} -Y _{n-1}	X _n *(Y _{n+1} -Y _{n-1})	Y _n *(X _{n+1} -X _{n-1})
04-17	48138.751	-71290.124	9.789	3° 48' 25"	10.831	-14.887	-716641.586137	-772143.333044
04-22	48148.519	-71289.474	15.510	93° 56' 01"	8.704	16.124	776346.720356	-620503.581696
04-21	48147.455	-71274.000	9.784	183° 26' 22"	-10.831	14.887	716771.162585	771968.694000
04-18	48137.688	-71274.587	15.573	273° 54' 50"	-8.704	-16.124	-776172.081312	620374.005248
							倍面積	304.215492
							面積	152.1077460
							地積	152.10