



175-1街区 画地出来形確認図 (2470.52m²)

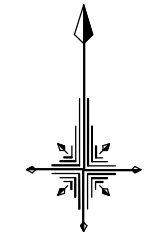

S=1/500

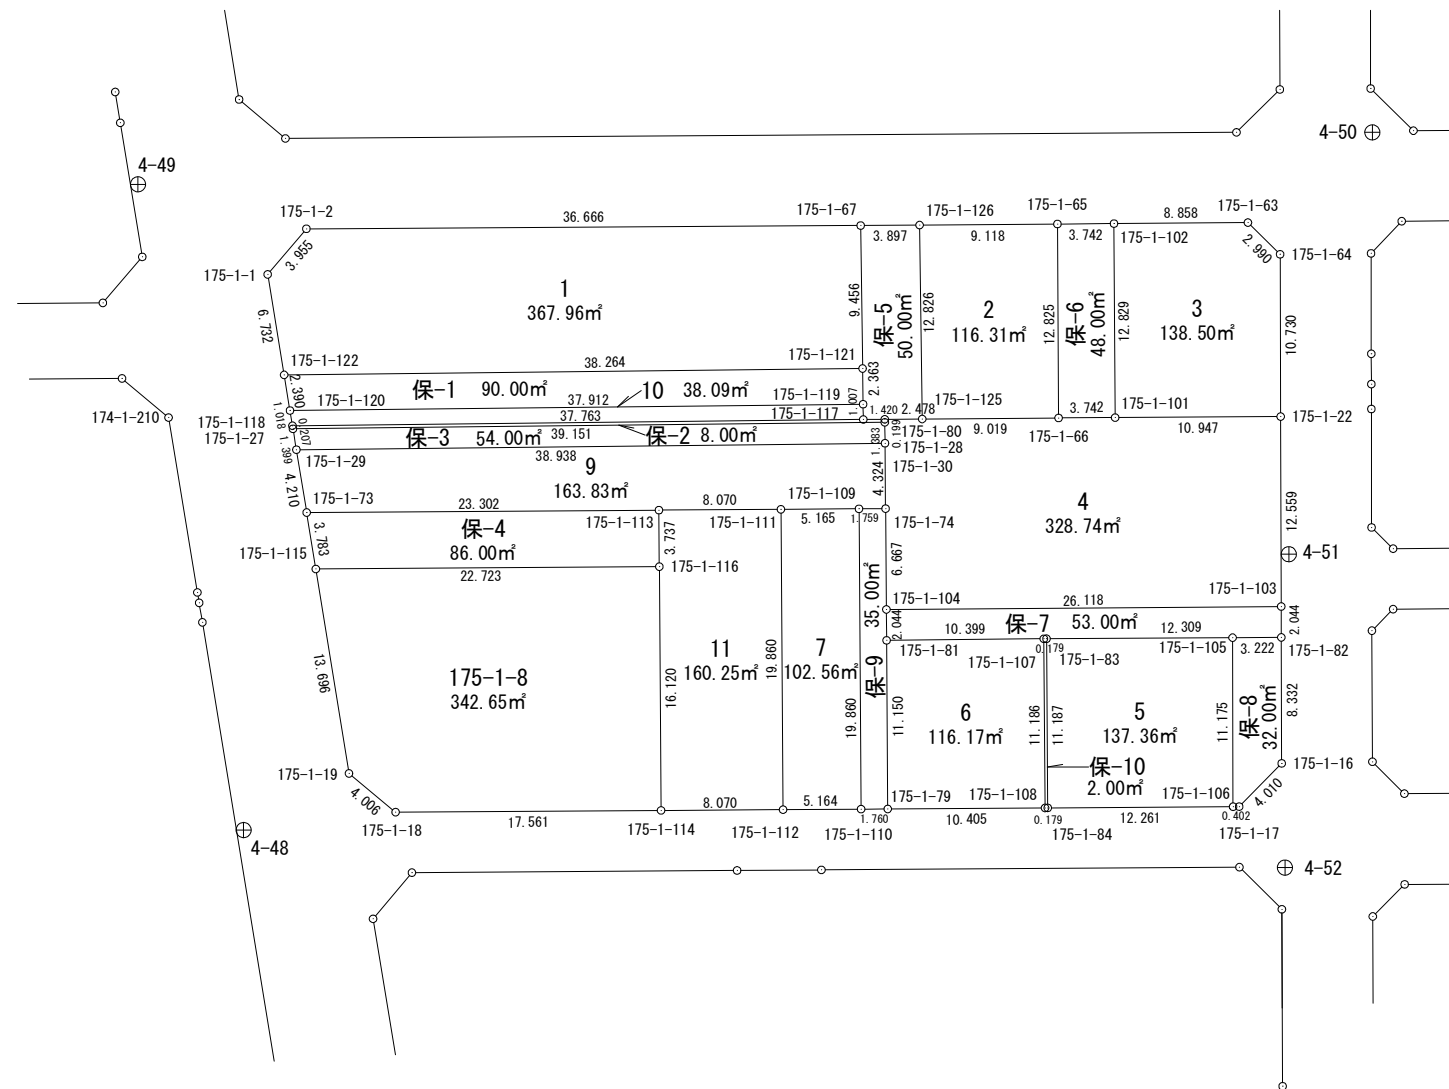

面積計算書 (座標法)

世界測地系 (測地成果2011)

所 在	地 番	公簿地目	現況地目	地 積	所 有 者
前橋市六供町三丁目	175-1-保-2			8.00 m ²	

点 名	X 座標	Y 座標	辺 長	方 向 角	測 角	DX	倍 積 (Y×DX)	
175-1-27	40574.110	-68097.758	39.151	89-22-20	98-50-04	0.225	-15321.995550	
175-1-28	40574.539	-68058.609	0.199	359-25-27	90-03-07	0.628	-42740.806452	
175-1-80	40574.738	-68058.611	1.420	269-35-47	90-10-20	0.189	-12863.077479	
175-1-117	40574.728	-68060.031	37.763	269-22-19	179-46-32	-0.424	28857.453144	
175-1-118	40574.314	-68097.792	0.207	170-32-16	81-09-57	-0.618	42084.435456	
						倍面積	16.009119	
						面 積	8.0045595	

