



# 16街区 画地出来形確認図 (5848.07m<sup>2</sup>)

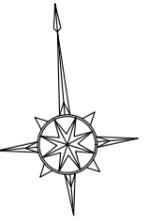

S=1:500

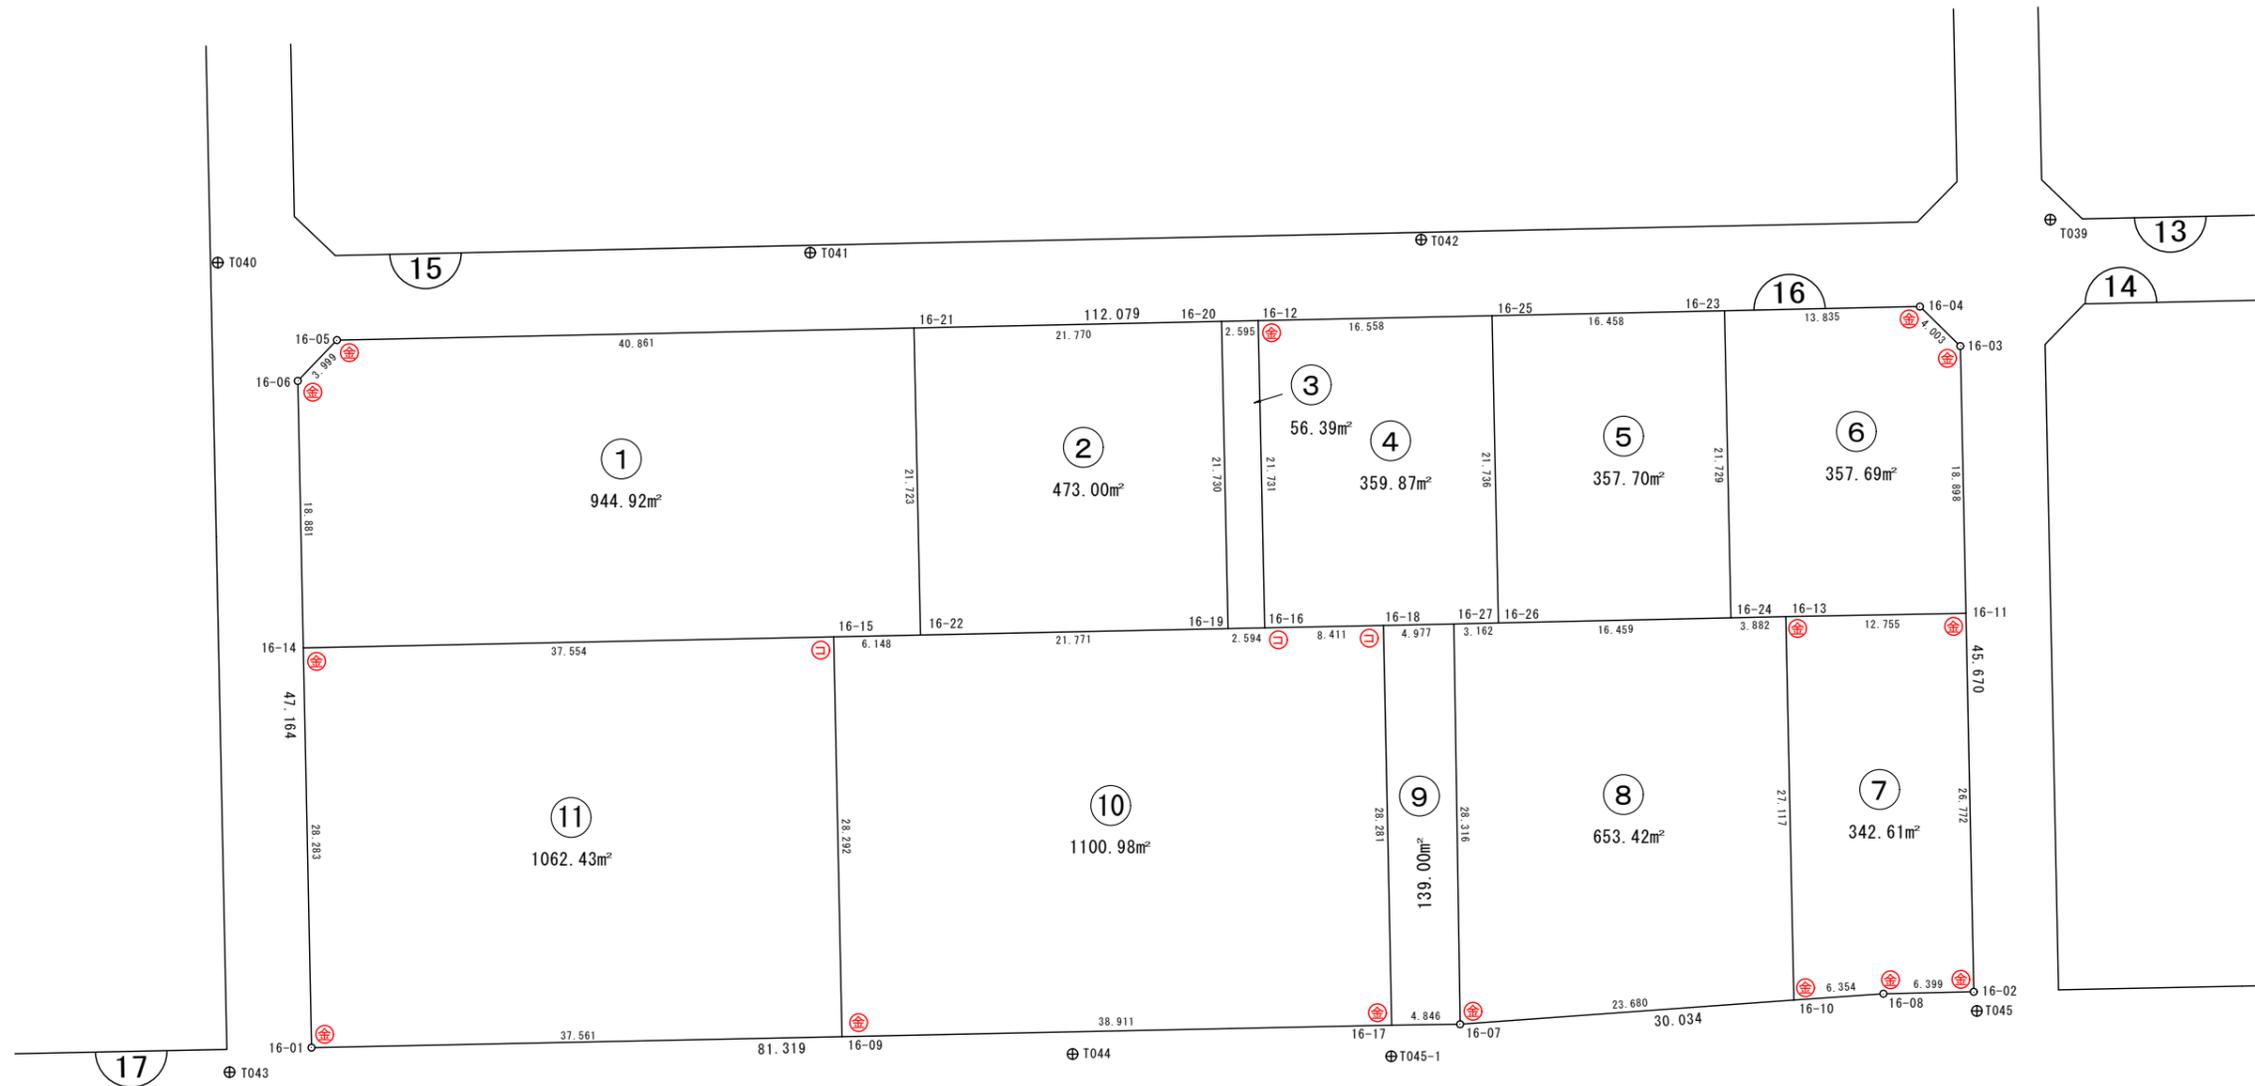

3・5・81 川原町線

凡 例	
事 項	記 号
金属プレート	⊕
コンクリート杭	⊖
金属釘	⊙
合成樹脂杭	⊗
マーキング	⊚

## 画地面積(座標法)計算簿

画地番号：16-01

点名	Xn	Yn	距離	方向角	X <sub>n+1</sub> -X <sub>n-1</sub>	Y <sub>n+1</sub> -Y <sub>n-1</sub>	X <sub>n</sub> *(Y <sub>n+1</sub> -Y <sub>n-1</sub> )	Y <sub>n</sub> *(X <sub>n+1</sub> -X <sub>n-1</sub> )
16-22	48007.596	-71255.045	21.723	3° 46' 47"	21.268	7.567	363273.478932	-1515452.297060
16-21	48029.272	-71253.613	40.861	273° 47' 24"	24.377	-39.340	-1889471.560480	-1736949.324101
16-05	48031.973	-71294.385	3.999	228° 46' 15"	0.065	-43.780	-2102839.777940	-4634.135025
16-06	48029.337	-71297.393	18.881	183° 49' 24"	-21.475	-4.267	-204941.180979	1531111.514675
16-14	48010.498	-71298.652	37.554	93° 48' 28"	-21.333	36.213	1738604.164074	1521014.143116
16-15	48008.004	-71261.180	6.148	93° 48' 17"	-2.902	43.607	2093485.030428	206799.944360
							倍面積	-1889.845965
							面積	944.9229825
							地積	944.92

## 画地面積(座標法)計算簿

画地番号：16-02

点名	Xn	Yn	距離	方向角	X <sub>n+1</sub> -X <sub>n-1</sub>	Y <sub>n+1</sub> -Y <sub>n-1</sub>	X <sub>n</sub> *(Y <sub>n+1</sub> -Y <sub>n-1</sub> )	Y <sub>n</sub> *(X <sub>n+1</sub> -X <sub>n-1</sub> )
16-21	48029.272	-71253.613	21.723	183° 46' 47"	-20.237	-23.155	-1112117.793160	1441959.366281
16-22	48007.596	-71255.045	21.771	93° 48' 30"	-23.122	20.291	974122.130436	1647559.150490
16-19	48006.150	-71233.322	21.730	3° 46' 42"	20.237	23.155	1111582.403250	-1441548.737314
16-20	48027.833	-71231.890	21.770	273° 47' 24"	23.122	-20.291	-974532.759403	-1647023.760580
							倍面積	-946.018877
							面積	473.0094385
							地積	473.00

## 画地面積(座標法)計算簿

画地番号：16-03

点名	Xn	Yn	距離	方向角	X <sub>n+1</sub> -X <sub>n-1</sub>	Y <sub>n+1</sub> -Y <sub>n-1</sub>	X <sub>n</sub> *(Y <sub>n+1</sub> -Y <sub>n-1</sub> )	Y <sub>n</sub> *(X <sub>n+1</sub> -X <sub>n-1</sub> )
16-20	48027.833	-71231.890	21.730	183° 46' 42"	-21.512	-4.022	-193167.944326	1532340.417680
16-19	48006.150	-71233.322	2.594	93° 48' 03"	-21.855	1.157	55543.115550	1556804.252310
16-16	48005.978	-71230.733	21.731	3° 46' 51"	21.512	4.022	193080.043516	-1532315.528296
16-12	48027.662	-71229.300	2.595	273° 46' 39"	21.855	-1.157	-55568.004934	-1556716.351500
<b>倍面積</b>								-112.790194
<b>面積</b>								56.3950970
<b>地積</b>								56.39

## 画地面積(座標法)計算簿

画地番号：16-04

点名	Xn	Yn	距離	方向角	X <sub>n+1</sub> -X <sub>n-1</sub>	Y <sub>n+1</sub> -Y <sub>n-1</sub>	X <sub>n</sub> *(Y <sub>n+1</sub> -Y <sub>n-1</sub> )	Y <sub>n</sub> *(X <sub>n+1</sub> -X <sub>n-1</sub> )
16-26	48004.881	-71214.217	21.736	3° 47' 45"	21.482	4.595	220582.428195	-1529823.809594
16-25	48026.570	-71212.778	16.558	273° 46' 53"	22.781	-15.083	-724384.755310	-1622298.295618
16-12	48027.662	-71229.300	21.731	183° 46' 51"	-20.592	-17.955	-862336.671210	1466753.745600
16-16	48005.978	-71230.733	8.411	93° 51' 04"	-22.249	6.960	334121.606880	1584812.578517
16-18	48005.413	-71222.340	4.977	93° 44' 37"	-0.890	13.360	641352.317680	63387.882600
16-27	48005.088	-71217.373	3.162	93° 45' 09"	-0.532	8.123	389945.329824	37887.642436
							倍面積	-719.743941
							面積	359.8719705
							地積	359.87

## 画地面積(座標法)計算簿

画地番号：16-05

点名	X <sub>n</sub>	Y <sub>n</sub>	距離	方向角	X <sub>n+1</sub> -X <sub>n-1</sub>	Y <sub>n+1</sub> -Y <sub>n-1</sub>	X <sub>n</sub> *(Y <sub>n+1</sub> -Y <sub>n-1</sub> )	Y <sub>n</sub> *(X <sub>n+1</sub> -X <sub>n-1</sub> )
16-25	48026.570	-71212.778	21.736	183° 47' 45"	-20.604	-17.862	-857850.593340	1467268.077912
16-26	48004.881	-71214.217	16.459	93° 45' 19"	-22.767	14.985	719353.141785	1621334.078439
16-24	48003.803	-71197.793	21.729	3° 47' 40"	20.604	17.862	857443.929186	-1466959.326972
16-23	48025.485	-71196.355	16.458	273° 46' 47"	22.767	-14.985	-719661.892725	-1620927.414285
							倍面積	-715.415094
							面積	357.7075470
							地積	357.70

## 画地面積(座標法)計算簿

画地番号：16-06

点名	Xn	Yn	距離	方向角	X <sub>n+1</sub> -X <sub>n-1</sub>	Y <sub>n+1</sub> -Y <sub>n-1</sub>	X <sub>n</sub> *(Y <sub>n+1</sub> -Y <sub>n-1</sub> )	Y <sub>n</sub> *(X <sub>n+1</sub> -X <sub>n-1</sub> )
16-23	48025.485	-71196.355	21.729	183° 47' 40"	-20.770	-15.243	-732052.467855	1478748.293350
16-24	48003.803	-71197.793	3.882	93° 45' 04"	-21.936	2.436	116937.264108	1561794.787248
16-13	48003.549	-71193.919	12.755	93° 55' 11"	-1.126	16.600	796858.913400	80164.352794
16-11	48002.677	-71181.193	18.898	3° 47' 33"	17.985	13.976	670885.413752	-1280193.756105
16-03	48021.534	-71179.943	4.003	319° 22' 32"	21.896	-1.357	-65165.221638	-1558556.031928
16-04	48024.573	-71182.550	13.835	273° 46' 47"	3.951	-16.412	-788179.292076	-281242.255050
							倍面積	-715.390309
							面積	357.6951545
							地積	357.69

## 画地面積(座標法)計算簿

画地番号：16-07

点名	Xn	Yn	距離	方向角	X <sub>n+1</sub> -X <sub>n-1</sub>	Y <sub>n+1</sub> -Y <sub>n-1</sub>	X <sub>n</sub> *(Y <sub>n+1</sub> -Y <sub>n-1</sub> )	Y <sub>n</sub> *(X <sub>n+1</sub> -X <sub>n-1</sub> )
16-10	47976.491	-71195.715	27.117	3° 47' 51"	27.171	-4.557	-218628.869487	-1934458.772265
16-13	48003.549	-71193.919	12.755	93° 55' 11"	26.186	14.522	697107.538578	-1864283.962934
16-11	48002.677	-71181.193	26.772	183° 49' 07"	-27.585	10.943	525293.294411	1963533.208905
16-02	47975.964	-71182.976	6.399	273° 42' 33"	-26.299	-8.169	-391915.649916	1872041.085824
16-08	47976.378	-71189.362	6.354	271° 01' 08"	0.527	-12.739	-611171.079342	-37516.793774
							倍面積	685.234244
							面積	342.6171220
							地積	342.61

## 画地面積(座標法)計算簿

画地番号：16-08

点名	Xn	Yn	距離	方向角	X <sub>n+1</sub> -X <sub>n-1</sub>	Y <sub>n+1</sub> -Y <sub>n-1</sub>	X <sub>n</sub> *(Y <sub>n+1</sub> -Y <sub>n-1</sub> )	Y <sub>n</sub> *(X <sub>n+1</sub> -X <sub>n-1</sub> )
16-27	48005.088	-71217.373	28.316	184° 05' 27"	-28.037	-5.176	-248474.335488	1996721.486801
16-07	47976.844	-71219.393	23.680	90° 51' 15"	-28.597	21.658	1039082.487352	2036660.981621
16-10	47976.491	-71195.715	27.117	3° 47' 51"	26.705	25.474	1222153.131734	-1901281.569075
16-13	48003.549	-71193.919	3.882	273° 45' 04"	27.312	-2.078	-99751.374822	-1944448.315728
16-24	48003.803	-71197.793	16.459	273° 45' 19"	1.332	-20.298	-974381.193294	-94835.460276
16-26	48004.881	-71214.217	3.162	273° 45' 09"	1.285	-19.580	-939935.569980	-91510.268845
							倍面積	-1306.854498
							面積	653.4272490
							地積	653.42

## 画地面積(座標法)計算簿

画地番号：16-09

点名	X <sub>n</sub>	Y <sub>n</sub>	距離	方向角	X <sub>n+1</sub> -X <sub>n-1</sub>	Y <sub>n+1</sub> -Y <sub>n-1</sub>	X <sub>n</sub> *(Y <sub>n+1</sub> -Y <sub>n-1</sub> )	Y <sub>n</sub> *(X <sub>n+1</sub> -X <sub>n-1</sub> )
16-07	47976.844	-71219.393	28.316	4° 05' 27"	27.893	6.854	328833.288776	-1986522.528949
16-27	48005.088	-71217.373	4.977	273° 44' 37"	28.569	-2.947	-141470.994336	-2034609.129237
16-18	48005.413	-71222.340	28.281	183° 49' 33"	-27.893	-6.854	-329029.100702	1986604.729620
16-17	47977.195	-71224.227	4.846	94° 09' 11"	-28.569	2.947	141388.793665	2034804.941163
<b>倍面積</b>								-278.012597
<b>面積</b>								139.0062985
<b>地積</b>								139.00

## 画地面積(座標法)計算簿

画地番号：16-10

点名	Xn	Yn	距離	方向角	X <sub>n+1</sub> -X <sub>n-1</sub>	Y <sub>n+1</sub> -Y <sub>n-1</sub>	X <sub>n</sub> *(Y <sub>n+1</sub> -Y <sub>n-1</sub> )	Y <sub>n</sub> *(X <sub>n+1</sub> -X <sub>n-1</sub> )
16-09	47979.774	-71263.053	28.292	3° 47' 45"	30.809	-36.953	-1772996.588622	-2195543.399877
16-15	48008.004	-71261.180	6.148	93° 48' 17"	27.822	8.008	384448.096032	-1982628.549960
16-22	48007.596	-71255.045	21.771	93° 48' 30"	-1.854	27.858	1337395.609368	132106.853430
16-19	48006.150	-71233.322	2.594	93° 48' 03"	-1.618	24.312	1167125.518800	115255.514996
16-16	48005.978	-71230.733	8.411	93° 51' 04"	-0.737	10.982	527201.650396	52497.050221
16-18	48005.413	-71222.340	28.281	183° 49' 33"	-28.783	6.506	312323.216978	2049992.612220
16-17	47977.195	-71224.227	38.911	273° 48' 01"	-25.639	-40.713	-1953295.540035	1826117.956053
							倍面積	2201.962917
							面積	1100.9814585
							地積	1100.98

## 画地面積(座標法)計算簿

画地番号：16-11

点名	Xn	Yn	距離	方向角	X <sub>n+1</sub> -X <sub>n-1</sub>	Y <sub>n+1</sub> -Y <sub>n-1</sub>	X <sub>n</sub> *(Y <sub>n+1</sub> -Y <sub>n-1</sub> )	Y <sub>n</sub> *(X <sub>n+1</sub> -X <sub>n-1</sub> )
16-01	47982.277	-71300.531	28.283	3° 48' 33"	30.724	-35.599	-1708121.078923	-2190637.514444
16-14	48010.498	-71298.652	37.554	93° 48' 28"	25.727	39.351	1889261.106798	-1834300.420004
16-15	48008.004	-71261.180	28.292	183° 47' 45"	-30.724	35.599	1709036.934396	2189428.494320
16-09	47979.774	-71263.053	37.561	273° 49' 15"	-25.727	-39.351	-1888052.086674	1833384.564531
							倍面積	2124.875597
							面積	1062.4377985
							地積	1062.43