



# 40-2街区 画地出来形確認図 (8044.92m<sup>2</sup>)

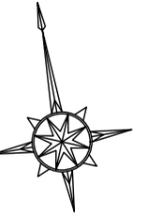

S=1:500

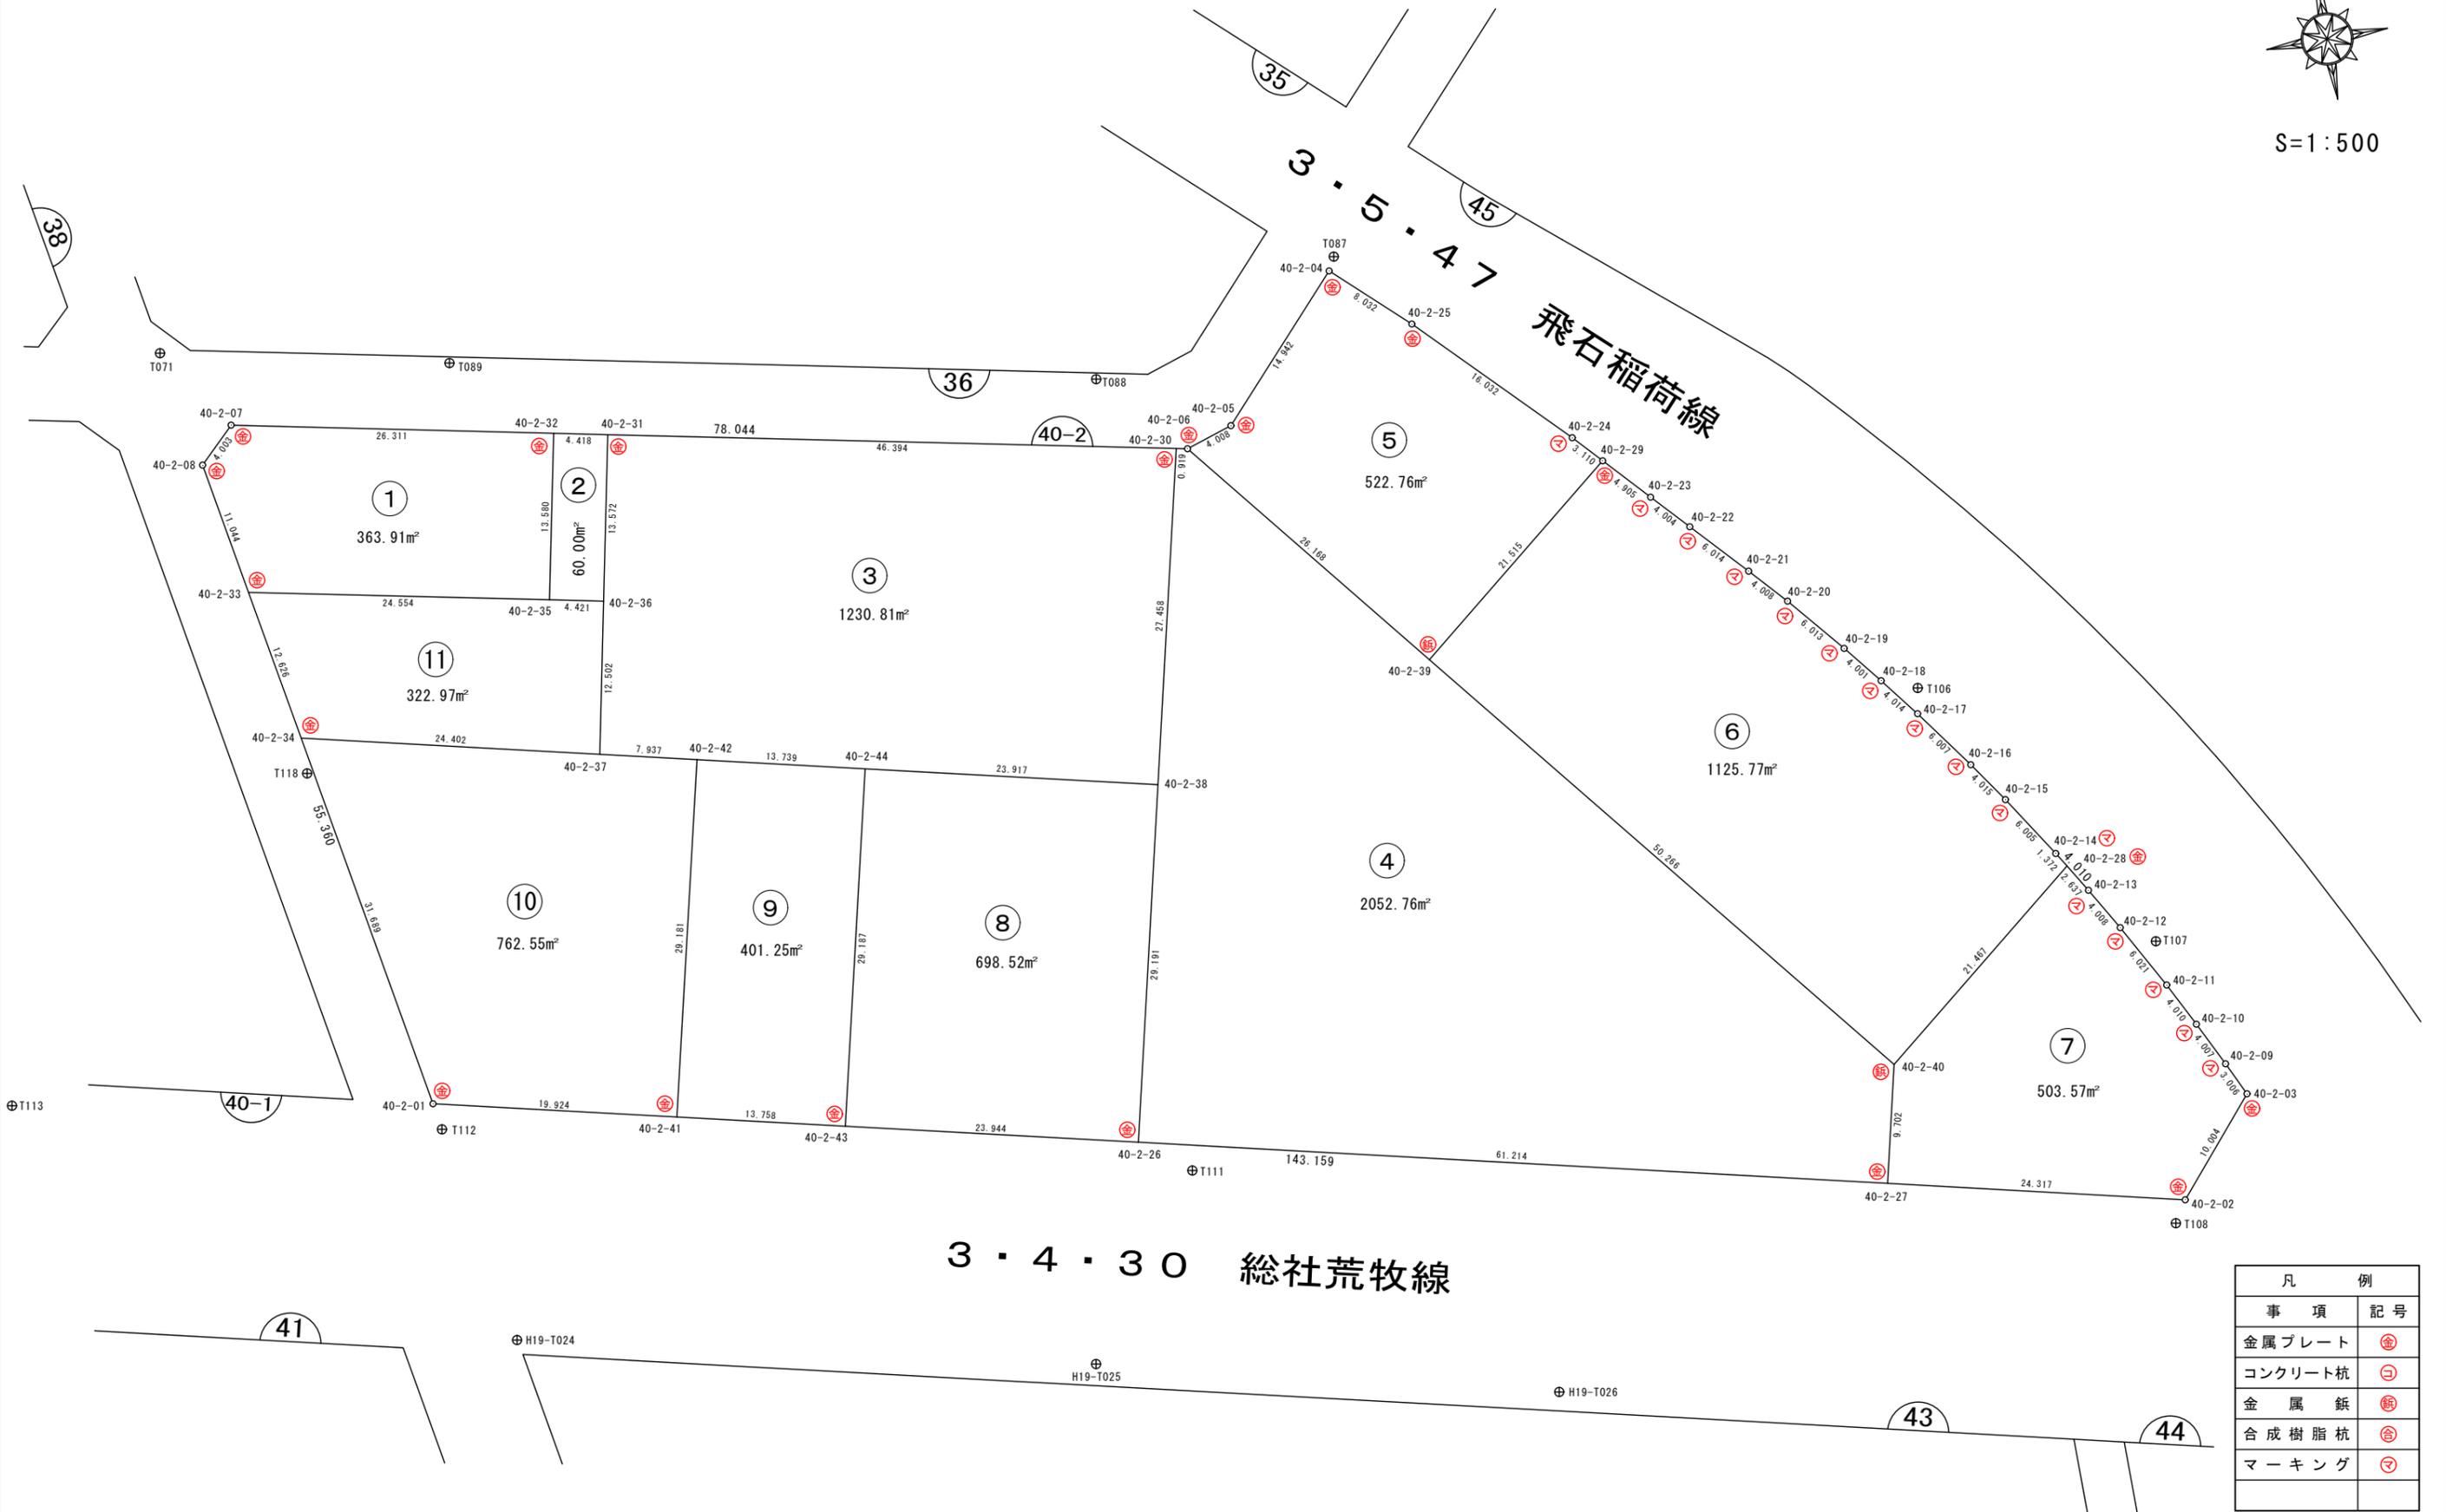

凡 例	
事 項	記 号
金属プレート	⊕
コンクリート杭	⊙
金属 鈎	⊚
合成樹脂杭	⊛
マーキング	⊜

## 画地面積(座標法)計算簿

画地番号：40-2-01

点名	Xn	Yn	距離	方向角	X <sub>n+1</sub> -X <sub>n-1</sub>	Y <sub>n+1</sub> -Y <sub>n-1</sub>	X <sub>n</sub> *(Y <sub>n+1</sub> -Y <sub>n-1</sub> )	Y <sub>n</sub> *(X <sub>n+1</sub> -X <sub>n-1</sub> )
40-2-35	47722.875	-70908.242	13.580	11° 26' 00"	8.463	26.763	1277207.303625	-600096.452046
40-2-32	47736.186	-70905.550	26.311	281° 26' 34"	18.531	-23.097	-1102562.688042	-1313950.747050
40-2-07	47741.406	-70931.339	4.003	225° 35' 50"	2.419	-28.649	-1367743.540494	-171582.909041
40-2-08	47738.605	-70934.199	11.044	170° 10' 03"	-13.683	-0.974	-46497.401270	970592.644917
40-2-33	47727.723	-70932.313	24.554	101° 23' 14"	-15.730	25.957	1238868.505911	1115765.283490
							倍面積	-727.820270
							面積	363.9101350
							地積	363.91

## 画地面積(座標法)計算簿

画地番号：40-2-02

点名	X <sub>n</sub>	Y <sub>n</sub>	距離	方向角	X <sub>n+1</sub> -X <sub>n-1</sub>	Y <sub>n+1</sub> -Y <sub>n-1</sub>	X <sub>n</sub> *(Y <sub>n+1</sub> -Y <sub>n-1</sub> )	Y <sub>n</sub> *(X <sub>n+1</sub> -X <sub>n-1</sub> )
40-2-32	47736.186	-70905.550	13.580	191° 26' 00"	-12.431	-7.022	-335203.498092	881426.892050
40-2-35	47722.875	-70908.242	4.421	101° 23' 19"	-14.184	1.642	78360.960750	1005762.504528
40-2-36	47722.002	-70903.908	13.572	11° 25' 21"	12.431	7.022	335103.898044	-881406.480348
40-2-31	47735.306	-70901.220	4.418	281° 29' 17"	14.184	-1.642	-78381.372452	-1005662.904480
							倍面積	-120.011750
							面積	60.0058750
							地積	60.00

## 画地面積(座標法)計算簿

画地番号：40-2-03

点名	X <sub>n</sub>	Y <sub>n</sub>	距離	方向角	X <sub>n+1</sub> -X <sub>n-1</sub>	Y <sub>n+1</sub> -Y <sub>n-1</sub>	X <sub>n</sub> *(Y <sub>n+1</sub> -Y <sub>n-1</sub> )	Y <sub>n</sub> *(X <sub>n+1</sub> -X <sub>n-1</sub> )
40-2-31	47735.306	-70901.220	13.572	191° 25' 21"	-4.141	-48.169	-2299361.954714	293601.952020
40-2-36	47722.002	-70903.908	12.502	191° 25' 20"	-25.559	-5.164	-246436.418328	1812232.984572
40-2-37	47709.747	-70906.384	7.937	103° 05' 33"	-14.053	5.255	250714.720485	996447.414352
40-2-42	47707.949	-70898.653	13.739	103° 07' 15"	-4.917	21.112	1007210.219288	348608.676801
40-2-44	47704.830	-70885.272	23.917	103° 06' 53"	-8.546	36.675	1749574.640250	605785.534512
40-2-38	47699.403	-70861.978	27.458	13° 08' 00"	21.313	29.533	1408706.468799	-1510281.337114
40-2-30	47726.143	-70855.739	46.394	281° 23' 27"	35.903	-39.242	-1872869.303606	-2543933.597317
							倍面積	-2461.627826
							面積	1230.8139130
							地積	1230.81

## 画地面積(座標法)計算簿

画地番号：40-2-04

点名	X <sub>n</sub>	Y <sub>n</sub>	距離	方向角	X <sub>n+1</sub> -X <sub>n-1</sub>	Y <sub>n+1</sub> -Y <sub>n-1</sub>	X <sub>n</sub> *(Y <sub>n+1</sub> -Y <sub>n-1</sub> )	Y <sub>n</sub> *(X <sub>n+1</sub> -X <sub>n-1</sub> )
40-2-26	47670.976	-70868.613	29.191	13° 08' 16"	42.337	-52.978	-2525512.966528	-3000364.468581
40-2-38	47699.403	-70861.978	27.458	13° 08' 00"	55.167	12.874	614082.114222	-3909242.740326
40-2-30	47726.143	-70855.739	0.919	101° 40' 36"	26.554	7.139	340716.934877	-1881503.293406
40-2-06	47725.957	-70854.839	26.168	141° 04' 38"	-20.545	17.341	827615.820337	1455712.667255
40-2-39	47705.598	-70838.398	50.266	141° 02' 15"	-59.444	48.049	2292206.278302	4210917.730712
40-2-40	47666.513	-70806.790	9.702	193° 10' 00"	-48.532	29.398	1401300.149174	3436395.132280
40-2-27	47657.066	-70809.000	61.214	283° 08' 03"	4.463	-61.823	-2946302.791318	-316020.567000
							倍面積	4105.539066
							面積	2052.7695330
							地積	2052.76

## 画地面積(座標法)計算簿

画地番号：40-2-05

点名	X <sub>n</sub>	Y <sub>n</sub>	距離	方向角	X <sub>n+1</sub> -X <sub>n-1</sub>	Y <sub>n+1</sub> -Y <sub>n-1</sub>	X <sub>n</sub> *(Y <sub>n+1</sub> -Y <sub>n-1</sub> )	Y <sub>n</sub> *(X <sub>n+1</sub> -X <sub>n-1</sub> )
40-2-39	47705.598	-70838.398	26.168	321° 04' 38"	6.840	-33.179	-1582824.036042	-484534.642320
40-2-06	47725.957	-70854.839	4.008	71° 52' 37"	21.606	-12.631	-602826.562867	-1530889.651434
40-2-05	47727.204	-70851.029	14.942	42° 23' 07"	12.284	13.883	662596.773132	-870334.040236
40-2-04	47738.241	-70840.956	8.032	132° 40' 28"	5.592	15.979	762809.352939	-396142.625952
40-2-25	47732.796	-70835.050	16.032	135° 18' 57"	-16.844	17.180	820049.435280	1193145.582200
40-2-24	47721.397	-70823.776	3.110	137° 08' 11"	-13.679	13.390	638989.505830	968798.431904
40-2-29	47719.117	-70821.660	21.515	231° 04' 22"	-15.799	-14.622	-697748.928774	1118911.406340
							倍面積	1045.539498
							面積	522.7697490
							地積	522.76

## 画地面積(座標法)計算簿

画地番号：40-2-06

点名	Xn	Yn	距離	方向角	X <sub>n+1</sub> -X <sub>n-1</sub>	Y <sub>n+1</sub> -Y <sub>n-1</sub>	X <sub>n</sub> *(Y <sub>n+1</sub> -Y <sub>n-1</sub> )	Y <sub>n</sub> *(X <sub>n+1</sub> -X <sub>n-1</sub> )
40-2-40	47666.513	-70806.790	50.266	321° 02' 15"	25.592	-48.305	-2302530.910465	-1812087.369680
40-2-39	47705.598	-70838.398	21.515	51° 04' 22"	52.604	-14.870	-709382.242260	-3726383.088392
40-2-29	47719.117	-70821.660	4.905	137° 11' 20"	9.920	20.072	957818.116424	-702550.867200
40-2-23	47715.518	-70818.326	4.004	137° 02' 38"	-6.530	6.063	289299.185634	462443.668780
40-2-22	47712.587	-70815.597	6.014	137° 01' 40"	-7.332	6.829	325829.256623	519219.957204
40-2-21	47708.186	-70811.497	4.008	137° 34' 42"	-7.360	6.804	324606.497544	521172.617920
40-2-20	47705.227	-70808.793	6.013	139° 48' 10"	-7.552	6.585	314138.919795	534748.004736
40-2-19	47700.634	-70804.912	4.001	141° 12' 30"	-7.712	6.388	304711.649992	546047.481344
40-2-18	47697.515	-70802.405	4.014	142° 10' 26"	-6.290	4.969	237008.952035	445347.127450
40-2-17	47694.344	-70799.943	6.007	143° 43' 58"	-8.015	6.016	286929.173504	567461.543145
40-2-16	47689.500	-70796.389	4.015	145° 14' 43"	-8.143	5.843	278649.748500	576494.995627
40-2-15	47686.201	-70794.100	6.005	146° 53' 50"	-8.330	5.569	265564.453369	589714.853000
40-2-14	47681.170	-70790.820	1.372	148° 00' 44"	-6.195	4.007	191058.448190	438549.129900
40-2-28	47680.006	-70790.093	21.467	231° 03' 29"	-14.657	-15.970	-761449.695820	1037570.393101
							倍面積	2251.553065
							面積	1125.7765325
							地積	1125.77

## 画地面積(座標法)計算簿

画地番号：40-2-07

点名	Xn	Yn	距離	方向角	X <sub>n+1</sub> -X <sub>n-1</sub>	Y <sub>n+1</sub> -Y <sub>n-1</sub>	X <sub>n</sub> *(Y <sub>n+1</sub> -Y <sub>n-1</sub> )	Y <sub>n</sub> *(X <sub>n+1</sub> -X <sub>n-1</sub> )
40-2-27	47657.066	-70809.000	9.702	13° 10' 00"	14.992	-21.467	-1023054.235822	-1061568.528000
40-2-40	47666.513	-70806.790	21.467	51° 03' 29"	22.940	18.907	901230.761291	-1624307.762600
40-2-28	47680.006	-70790.093	2.637	148° 34' 54"	11.242	18.072	861673.068432	-795822.225506
40-2-13	47677.755	-70788.718	4.008	149° 37' 20"	-5.709	3.402	162199.722510	404132.791062
40-2-12	47674.297	-70786.691	6.021	150° 58' 43"	-8.723	4.948	235892.421556	617472.305593
40-2-11	47669.032	-70783.770	4.010	152° 49' 18"	-8.833	4.753	226570.909096	625233.040410
40-2-10	47665.464	-70781.938	4.007	153° 34' 09"	-7.157	3.616	172358.317824	506586.330266
40-2-09	47661.875	-70780.154	3.006	154° 34' 07"	-6.304	3.075	146560.265625	446198.090816
40-2-03	47659.160	-70778.863	10.004	220° 13' 12"	-10.354	-5.169	-246350.198040	732844.347502
40-2-02	47651.521	-70785.323	24.317	283° 10' 51"	-2.094	-30.137	-1436073.888377	148224.466362
<b>倍面積</b>								1007.144095
<b>面積</b>								503.5720475
<b>地積</b>								503.57

## 画地面積(座標法)計算簿

画地番号：40-2-08

点名	Xn	Yn	距離	方向角	X <sub>n+1</sub> -X <sub>n-1</sub>	Y <sub>n+1</sub> -Y <sub>n-1</sub>	X <sub>n</sub> *(Y <sub>n+1</sub> -Y <sub>n-1</sub> )	Y <sub>n</sub> *(X <sub>n+1</sub> -X <sub>n-1</sub> )	
40-2-44	47704.830	-70885.272	29.187	193° 11' 25"	-22.990	-29.954	-1428950.477820	1629652.403280	
40-2-43	47676.413	-70891.932	23.944	103° 07' 28"	-33.854	16.659	794241.364167	2399975.465928	
40-2-26	47670.976	-70868.613	29.191	13° 08' 16"	22.990	29.954	1427936.415104	-1629269.412870	
40-2-38	47699.403	-70861.978	23.917	283° 06' 53"	33.854	-16.659	-794624.354577	-2398961.403212	
								倍面積	-1397.053126
								面積	698.5265630
								地積	698.52

## 画地面積(座標法)計算簿

画地番号：40-2-09

点名	Xn	Yn	距離	方向角	X <sub>n+1</sub> -X <sub>n-1</sub>	Y <sub>n+1</sub> -Y <sub>n-1</sub>	X <sub>n</sub> *(Y <sub>n+1</sub> -Y <sub>n-1</sub> )	Y <sub>n</sub> *(X <sub>n+1</sub> -X <sub>n-1</sub> )
40-2-41	47679.542	-70905.330	29.181	13° 13' 38"	31.536	-6.721	-320454.201782	-2236070.486880
40-2-42	47707.949	-70898.653	13.739	103° 07' 15"	25.288	20.058	956926.041042	-1792885.137064
40-2-44	47704.830	-70885.272	29.187	193° 11' 25"	-31.536	6.721	320624.162430	2235437.937792
40-2-43	47676.413	-70891.932	13.758	283° 08' 43"	-25.288	-20.058	-956293.491954	1792715.176416
							倍面積	802.509736
							面積	401.2548680
							地積	401.25

## 画地面積(座標法)計算簿

画地番号：40-2-10

点名	Xn	Yn	距離	方向角	X <sub>n+1</sub> -X <sub>n-1</sub>	Y <sub>n+1</sub> -Y <sub>n-1</sub>	X <sub>n</sub> *(Y <sub>n+1</sub> -Y <sub>n-1</sub> )	Y <sub>n</sub> *(X <sub>n+1</sub> -X <sub>n-1</sub> )
40-2-41	47679.542	-70905.330	29.181	13° 13' 38"	23.890	26.083	1243625.493986	-1693928.333700
40-2-42	47707.949	-70898.653	7.937	283° 05' 33"	30.205	-1.054	-50284.178246	-2141493.813865
40-2-37	47709.747	-70906.384	24.402	283° 06' 45"	7.334	-31.497	-1502713.901259	-520027.420256
40-2-34	47715.283	-70930.150	31.689	170° 09' 47"	-25.688	-18.352	-875670.873616	1822053.693200
40-2-01	47684.059	-70924.736	19.924	103° 06' 11"	-35.741	24.820	1183518.344380	2534920.989376
							倍面積	-1525.114755
							面積	762.5573775
							地積	762.55

## 画地面積(座標法)計算簿

画地番号：40-2-11

点名	Xn	Yn	距離	方向角	X <sub>n+1</sub> -X <sub>n-1</sub>	Y <sub>n+1</sub> -Y <sub>n-1</sub>	X <sub>n</sub> *(Y <sub>n+1</sub> -Y <sub>n-1</sub> )	Y <sub>n</sub> *(X <sub>n+1</sub> -X <sub>n-1</sub> )
40-2-36	47722.002	-70903.908	4.421	281° 23' 19"	13.128	-1.858	-88667.479716	-930826.504224
40-2-35	47722.875	-70908.242	24.554	281° 23' 14"	5.721	-28.405	-1355568.264375	-405666.052482
40-2-33	47727.723	-70932.313	12.626	170° 08' 11"	-7.592	-21.908	-1045618.955484	538518.120296
40-2-34	47715.283	-70930.150	24.402	103° 06' 45"	-17.976	25.929	1237209.572907	1275040.376400
40-2-37	47709.747	-70906.384	12.502	11° 25' 20"	6.719	26.242	1251999.180774	-476419.994096
							倍面積	-645.945894
							面積	322.9729470
							地積	322.97