



54街区 画地出来形確認図 (5951.58m²)

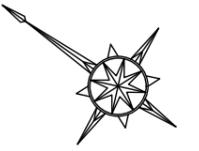

S=1:500

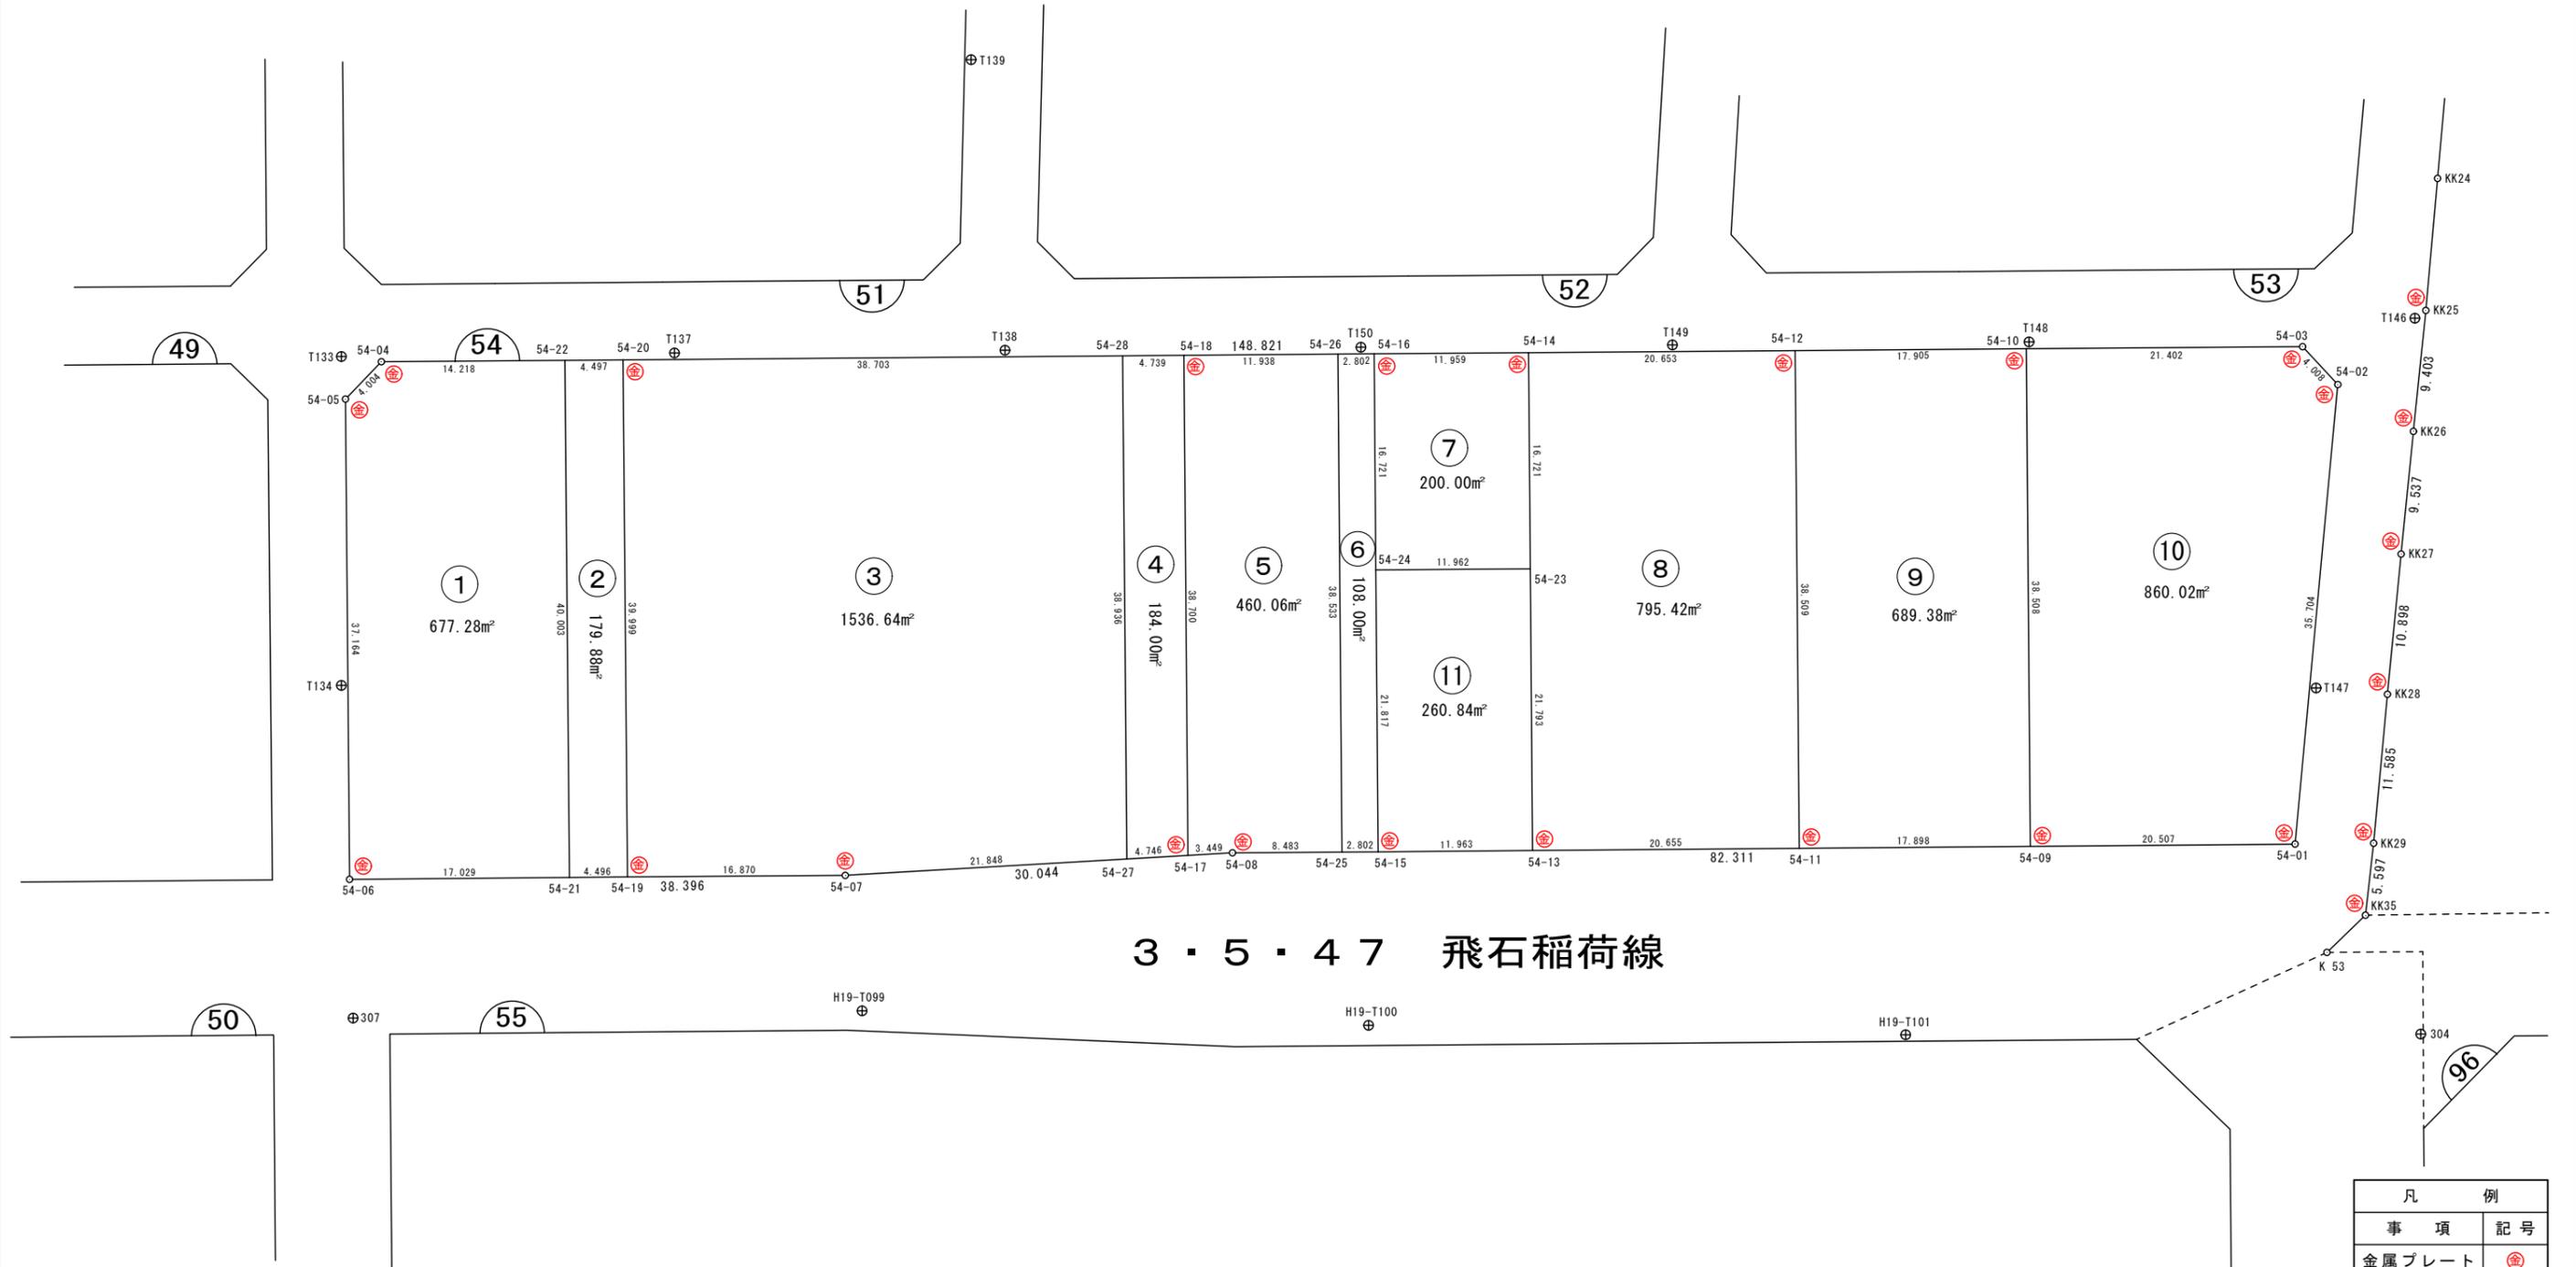

3・5・47 飛石稻荷線

凡 例	
事 項	記 号
金属プレート	⊕
コンクリート杭	⊙
金属釘	⊗
合成樹脂杭	⊕
マーキング	⑦

画地面積(座標法)計算簿

画地番号：54-01

点名	X _n	Y _n	距離	方向角	X _{n+1} -X _{n-1}	Y _{n+1} -Y _{n-1}	X _n *(Y _{n+1} -Y _{n-1})	Y _n *(X _{n+1} -X _{n-1})
54-21	47446.819	-70641.144	40.003	54° 30' 14"	9.364	42.458	2014497.041102	-661483.672416
54-22	47470.047	-70608.575	14.218	324° 34' 22"	34.814	24.327	1154803.833369	-2458166.930050
54-04	47481.633	-70616.817	4.004	278° 58' 48"	12.211	-12.197	-579133.477701	-862301.952387
54-05	47482.258	-70620.772	37.164	234° 30' 45"	-20.950	-34.216	-1624652.939728	1479505.173400
54-06	47460.683	-70651.033	17.029	144° 30' 01"	-35.439	-20.372	-966869.034076	2503801.958487
							倍面積	-1354.577034
							面積	677.2885170
							地積	677.28

画地面積(座標法)計算簿

画地番号：54-02

点名	X _n	Y _n	距離	方向角	X _{n+1} -X _{n-1}	Y _{n+1} -Y _{n-1}	X _n *(Y _{n+1} -Y _{n-1})	Y _n *(X _{n+1} -X _{n-1})
54-22	47470.047	-70608.575	40.003	234° 30' 14"	-19.564	-35.177	-1669853.843319	1381386.161300
54-21	47446.819	-70641.144	4.496	144° 30' 14"	-26.889	-29.958	-1421411.803602	1899469.721016
54-19	47443.158	-70638.533	39.999	54° 30' 17"	19.564	35.177	1668907.968966	-1381972.259612
54-20	47466.383	-70605.967	4.497	324° 33' 26"	26.889	29.958	1421997.901914	-1898523.846663
							倍面積	-359.776041
							面積	179.8880205
							地積	179.88

画地面積(座標法)計算簿

画地番号：54-03

点名	Xn	Yn	距離	方向角	X _{n+1} -X _{n-1}	Y _{n+1} -Y _{n-1}	X _n *(Y _{n+1} -Y _{n-1})	Y _n *(X _{n+1} -X _{n-1})
54-27	47412.267	-70615.210	38.936	54° 31' 15"	5.457	45.253	2145547.318551	-385347.200970
54-28	47434.866	-70583.503	38.703	324° 31' 13"	54.116	9.243	438440.466438	-3819696.848348
54-20	47466.383	-70605.967	39.999	234° 30' 17"	8.292	-55.030	-2612075.056490	-585464.678364
54-19	47443.158	-70638.533	16.870	144° 34' 59"	-36.974	-22.789	-1081182.127662	2611789.119142
54-07	47429.409	-70628.756	21.848	141° 41' 00"	-30.891	23.323	1106196.106107	2181792.901596
							倍面積	-3073.293056
							面積	1536.6465280
							地積	1536.64

画地面積(座標法)計算簿

画地番号：54-04

点名	X _n	Y _n	距離	方向角	X _{n+1} -X _{n-1}	Y _{n+1} -Y _{n-1}	X _n *(Y _{n+1} -Y _{n-1})	Y _n *(X _{n+1} -X _{n-1})
54-28	47434.866	-70583.503	38.936	234° 31' 15"	-18.739	-34.457	-1634463.177762	1322664.262717
54-27	47412.267	-70615.210	4.746	141° 40' 53"	-26.323	-28.764	-1363766.447988	1858804.172830
54-17	47408.543	-70612.267	38.700	54° 31' 08"	18.739	34.457	1633556.166151	-1323203.271313
54-18	47431.006	-70580.753	4.739	324° 31' 57"	26.323	28.764	1364305.456584	-1857897.161219
							倍面積	-368.003015
							面積	184.0015075
							地積	184.00

画地面積(座標法)計算簿

画地番号：54-05

点名	Xn	Yn	距離	方向角	X _{n+1} -X _{n-1}	Y _{n+1} -Y _{n-1}	X _n *(Y _{n+1} -Y _{n-1})	Y _n *(X _{n+1} -X _{n-1})
54-25	47398.922	-70605.213	38.533	54° 32' 02"	15.439	36.293	1720249.076146	-1090073.883507
54-26	47421.280	-70573.829	11.938	324° 33' 10"	32.084	24.460	1159924.508800	-2264290.729636
54-18	47431.006	-70580.753	38.700	234° 31' 08"	-12.737	-38.438	-1823153.008628	898987.050961
54-17	47408.543	-70612.267	3.449	141° 33' 20"	-25.165	-29.369	-1392341.499367	1776957.699055
54-08	47405.841	-70610.122	8.483	144° 38' 40"	-9.621	7.054	334400.802414	679339.983762
							倍面積	-920.120635
							面積	460.0603175
							地積	460.06

画地面積(座標法)計算簿

画地番号：54-06

点名	Xn	Yn	距離	方向角	X _{n+1} -X _{n-1}	Y _{n+1} -Y _{n-1}	X _n *(Y _{n+1} -Y _{n-1})	Y _n *(X _{n+1} -X _{n-1})
54-26	47421.280	-70573.829	38.533	234° 32' 02"	-20.075	-33.010	-1565376.452800	1416769.617175
54-25	47398.922	-70605.213	2.802	144° 38' 34"	-24.644	-29.762	-1410686.716564	1739994.869172
54-15	47396.636	-70603.591	21.817	54° 31' 59"	10.373	19.391	919068.168676	-732371.049443
54-24	47409.295	-70585.822	16.721	54° 32' 04"	22.361	31.388	1488082.951460	-1578369.565742
54-16	47418.997	-70572.203	2.802	324° 32' 27"	11.985	11.993	568696.031021	-845807.852955
							倍面積	-216.018207
							面積	108.0091035
							地積	108.00

画地面積(座標法)計算簿

画地番号 : 54-07

点名	Xn	Yn	距離	方向角	X _{n+1} -X _{n-1}	Y _{n+1} -Y _{n-1}	X _n *(Y _{n+1} -Y _{n-1})	Y _n *(X _{n+1} -X _{n-1})	
54-24	47409.295	-70585.822	11.962	144° 37' 12"	-19.455	-6.693	-317310.411435	1373247.167010	
54-23	47399.542	-70578.896	16.721	54° 31' 37"	-0.049	20.544	973776.190848	3458.365904	
54-14	47409.246	-70565.278	11.959	324° 37' 06"	19.455	6.693	317310.083478	-1372847.483490	
54-16	47418.997	-70572.203	16.721	234° 32' 04"	0.049	-20.544	-974175.874368	-3458.037947	
								倍面積	-400.011477
								面積	200.0057385
								地積	200.00

画地面積(座標法)計算簿

画地番号：54-08

点名	Xn	Yn	距離	方向角	X _{n+1} -X _{n-1}	Y _{n+1} -Y _{n-1}	X _n *(Y _{n+1} -Y _{n-1})	Y _n *(X _{n+1} -X _{n-1})
54-11	47370.077	-70584.655	20.655	324° 30' 56"	-5.529	-43.351	-2053540.208027	390262.557495
54-13	47386.896	-70596.645	21.793	54° 31' 50"	29.465	5.759	272901.134064	-2080130.144925
54-23	47399.542	-70578.896	16.721	54° 31' 37"	22.350	31.367	1486781.433914	-1577438.325600
54-14	47409.246	-70565.278	20.653	144° 31' 56"	-7.117	25.602	1213771.516092	502213.083526
54-12	47392.425	-70553.294	38.509	234° 31' 34"	-39.169	-19.377	-918323.019225	2763501.972686
							倍面積	1590.856818
							面積	795.4284090
							地積	795.42

画地面積(座標法)計算簿

画地番号：54-09

点名	Xn	Yn	距離	方向角	X _{n+1} -X _{n-1}	Y _{n+1} -Y _{n-1}	X _n *(Y _{n+1} -Y _{n-1})	Y _n *(X _{n+1} -X _{n-1})
54-09	47355.498	-70574.272	17.898	324° 32' 31"	-7.763	-41.748	-1976997.330504	547868.073536
54-11	47370.077	-70584.655	38.509	54° 31' 34"	36.927	20.978	993729.475306	-2606479.555185
54-12	47392.425	-70553.294	17.905	144° 32' 34"	7.763	41.748	1978538.958900	-547705.221322
54-10	47377.840	-70542.907	38.508	234° 32' 13"	-36.927	-20.978	-993892.327520	2604937.926789
							倍面積	1378.776182
							面積	689.3880910
							地積	689.38

画地面積(座標法)計算簿

画地番号：54-10

点名	Xn	Yn	距離	方向角	X _{n+1} -X _{n-1}	Y _{n+1} -Y _{n-1}	X _n *(Y _{n+1} -Y _{n-1})	Y _n *(X _{n+1} -X _{n-1})
54-01	47338.803	-70562.362	20.507	324° 29' 47"	-0.983	-42.931	-2032302.151593	69362.801846
54-09	47355.498	-70574.272	38.508	54° 32' 13"	39.037	19.455	921301.213590	-2755007.856064
54-10	47377.840	-70542.907	21.402	144° 34' 25"	4.902	43.771	2073775.434640	-345801.330114
54-03	47360.400	-70530.501	4.008	192° 05' 52"	-21.359	11.566	547770.386400	1506460.970859
54-02	47356.481	-70531.341	35.704	240° 19' 21"	-21.597	-31.861	-1508824.841141	1523265.371577
							倍面積	1720.041896
							面積	860.0209480
							地積	860.02

画地面積(座標法)計算簿

画地番号：54-11

点名	Xn	Yn	距離	方向角	X _{n+1} -X _{n-1}	Y _{n+1} -Y _{n-1}	X _n *(Y _{n+1} -Y _{n-1})	Y _n *(X _{n+1} -X _{n-1})	
54-23	47399.542	-70578.896	11.962	324° 37' 12"	22.399	10.823	513005.243066	-1580896.691504	
54-24	47409.295	-70585.822	21.817	234° 31' 59"	-2.906	-24.695	-1170772.540025	205122.398732	
54-15	47396.636	-70603.591	11.963	144° 30' 21"	-22.399	-10.823	-512973.791428	1581449.834809	
54-13	47386.896	-70596.645	21.793	54° 31' 50"	2.906	24.695	1170219.396720	-205153.850370	
								倍面積	-521.691667
								面積	260.8458335
								地積	260.84