



72街区 画地出来形確認図 (3616.82m²)

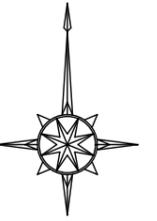

S=1:500

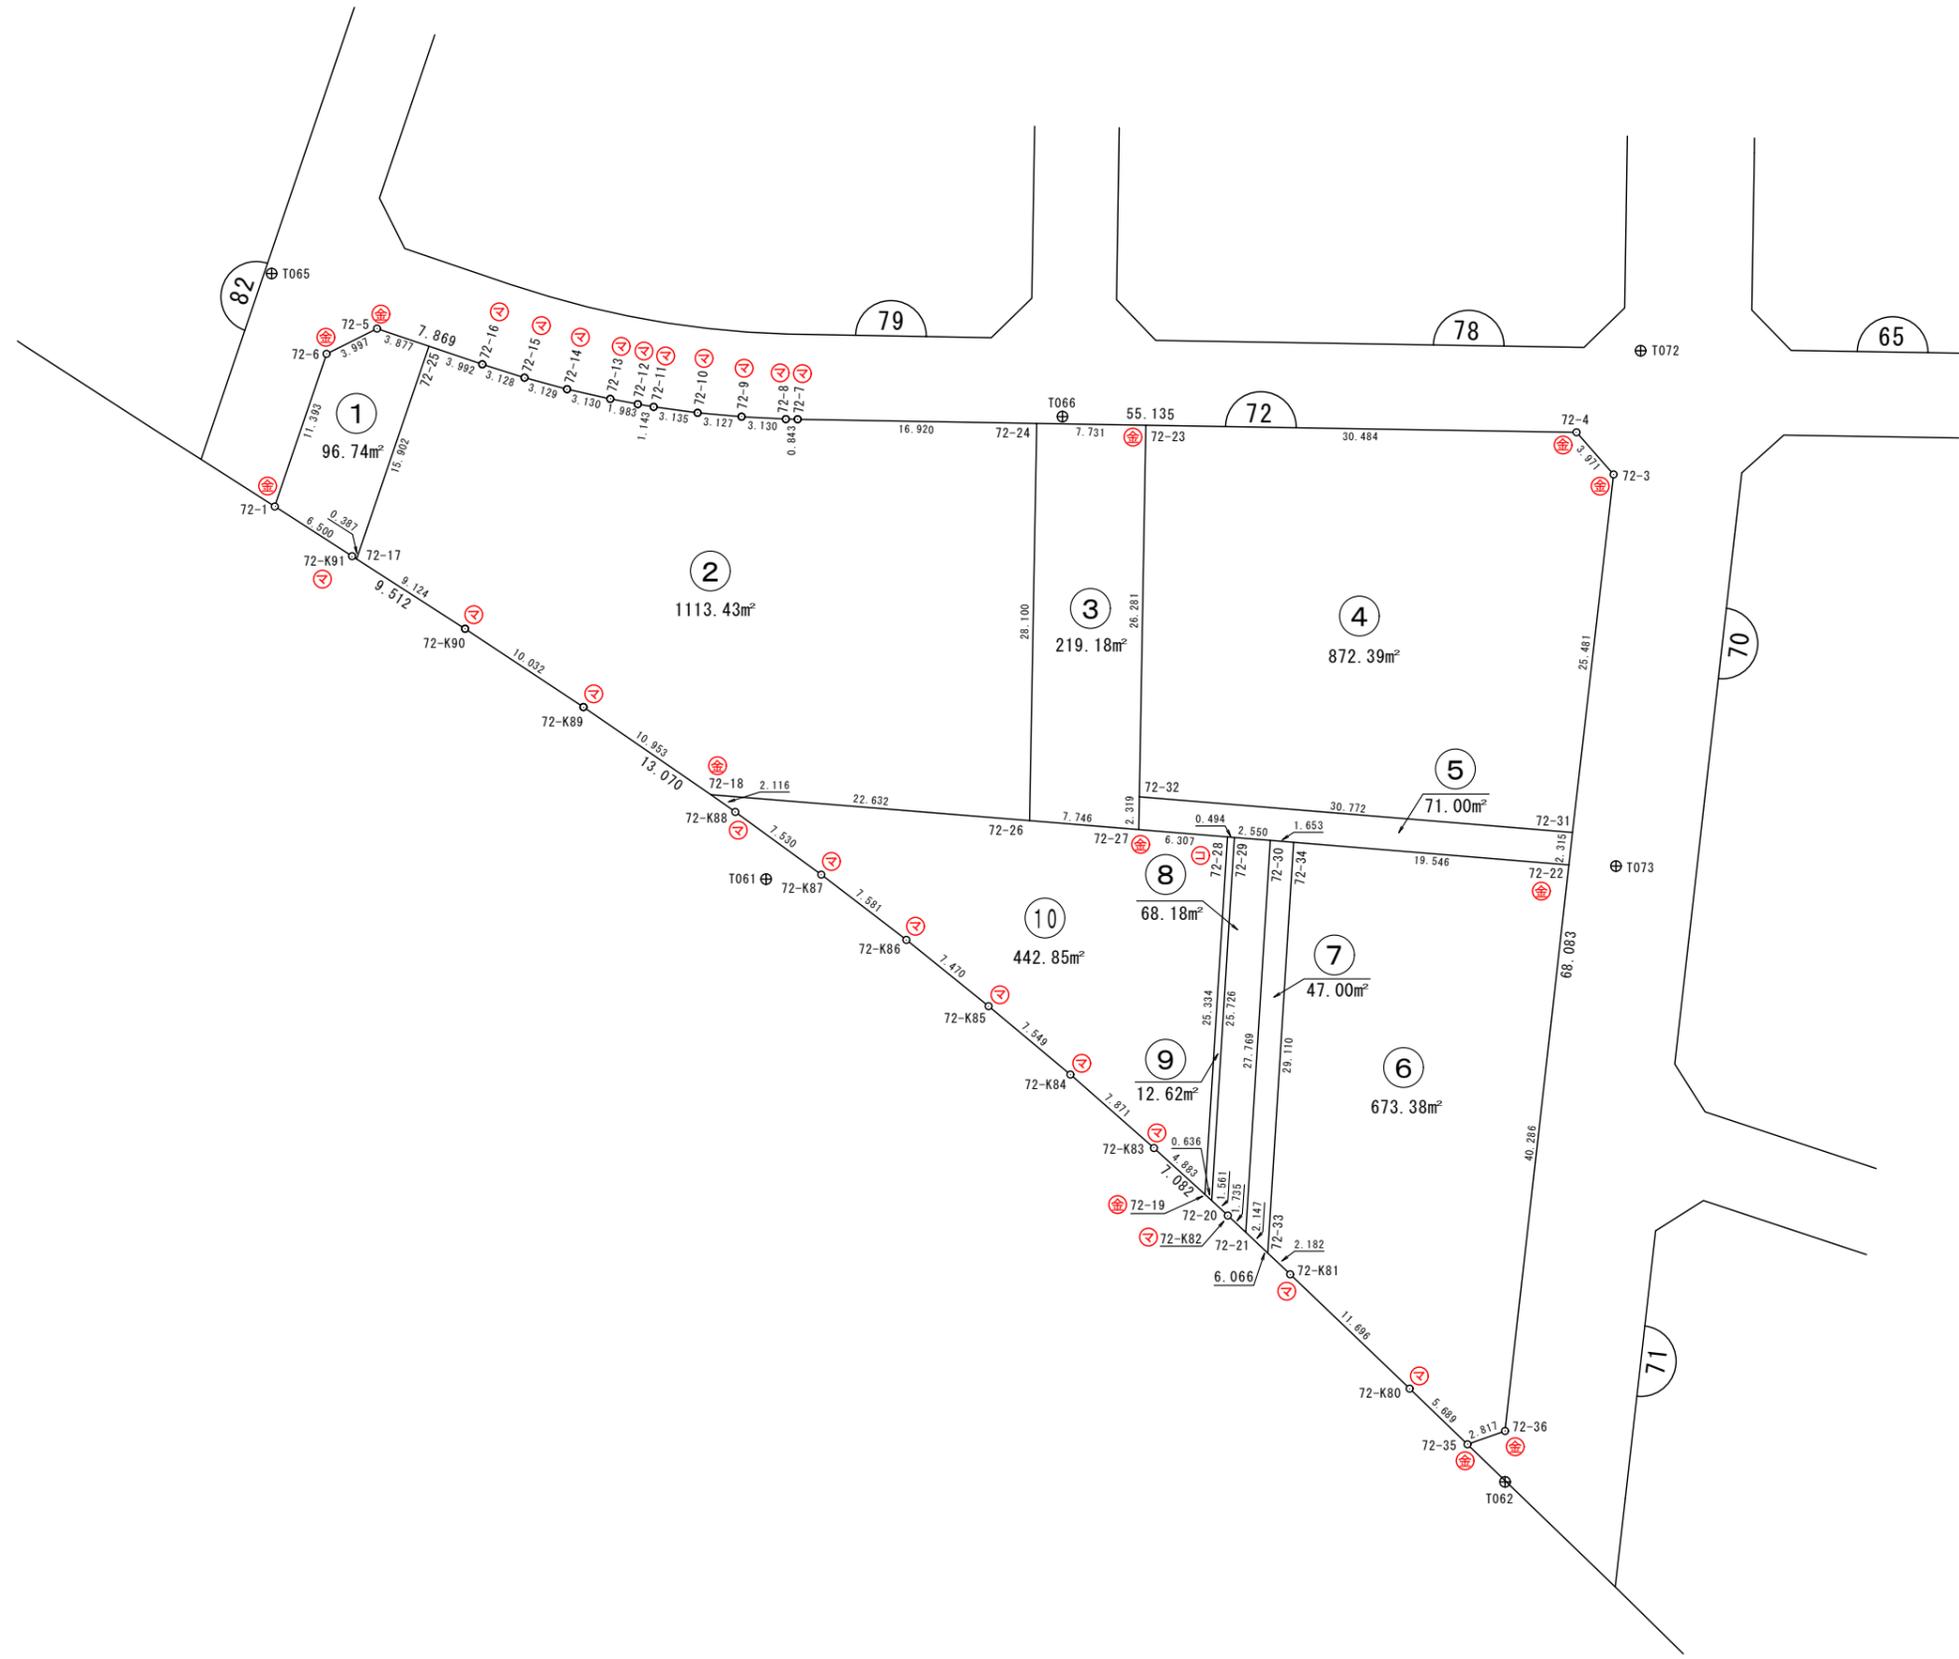

凡 例	
事 項	記 号
金属プレート	Ⓜ
コンクリート杭	Ⓜ
金属鉄	Ⓜ
合成樹脂杭	Ⓜ
マーキング	Ⓜ

画地面積(座標法)計算簿

画地番号：72- 1

点名	Xn	Yn	距離	方向角	X _{n+1} -X _{n-1}	Y _{n+1} -Y _{n-1}	X _n *(Y _{n+1} -Y _{n-1})	Y _n *(X _{n+1} -X _{n-1})
72-6	47333.809	-71050.530	11.393	198° 46' 08"	-12.580	-7.239	-342649.443351	893815.667400
72-1	47323.021	-71054.196	6.500	122° 42' 52"	-14.301	1.803	85323.406863	1016146.056996
72-K91	47319.508	-71048.727	0.387	122° 39' 51"	-3.722	5.795	274216.548860	264443.361894
72-17	47319.299	-71048.401	15.902	18° 45' 59"	14.848	5.442	257511.625158	-1054926.658048
72-25	47334.356	-71043.285	3.877	288° 43' 46"	16.302	1.444	68350.810064	-1158147.632070
72-5	47335.601	-71046.957	3.997	243° 21' 52"	-0.547	-7.245	-342946.429245	38862.685479
							倍面積	-193.481651
							面積	96.7408255
							地積	96.74

画地面積(座標法)計算簿

画地番号：72- 2

点名	Xn	Yn	距離	方向角	X _{n+1} -X _{n-1}	Y _{n+1} -Y _{n-1}	X _n *(Y _{n+1} -Y _{n-1})	Y _n *(X _{n+1} -X _{n-1})
72-17	47319.299	-71048.401	9.124	122° 43' 56"	-19.991	2.560	121137.405440	1420328.584391
72-K90	47314.365	-71040.725	10.032	123° 25' 15"	-10.460	16.050	759395.558250	743085.983500
72-K89	47308.839	-71032.351	10.953	124° 29' 59"	-11.730	17.401	823221.107439	833209.477230
72-18	47302.635	-71023.324	22.632	94° 39' 29"	-8.042	31.585	1494053.726475	571169.571608
72-26	47300.797	-71000.766	28.100	1° 01' 47"	26.258	23.063	1090898.281211	-1864338.113628
72-24	47328.893	-71000.261	16.920	270° 58' 55"	28.386	-16.413	-776809.120809	-2015413.408746
72-7	47329.183	-71017.179	0.843	271° 13' 24"	0.308	-17.761	-840613.619263	-21873.291132
72-8	47329.201	-71018.022	3.130	272° 58' 00"	0.180	-3.969	-187849.598769	-12783.243960
72-9	47329.363	-71021.148	3.127	275° 10' 22"	0.444	-6.241	-295382.554483	-31533.389712
72-10	47329.645	-71024.263	3.135	277° 45' 10"	0.705	-6.222	-294485.051190	-50072.105415
72-11	47330.068	-71027.370	1.143	279° 40' 06"	0.615	-4.234	-200395.507912	-43681.832550
72-12	47330.260	-71028.497	1.983	280° 41' 33"	0.560	-3.076	-145587.879760	-39775.958320
72-13	47330.628	-71030.446	3.130	282° 37' 12"	1.052	-5.004	-236842.462512	-74724.029192
72-14	47331.312	-71033.501	3.129	285° 05' 52"	1.499	-6.076	-287585.051712	-106479.217999
72-15	47332.127	-71036.522	3.128	287° 37' 06"	1.762	-6.003	-284134.758381	-125166.351764
72-16	47333.074	-71039.504	3.992	288° 43' 48"	2.229	-6.763	-320113.579462	-158347.054416
72-25	47334.356	-71043.285	15.902	198° 45' 59"	-13.775	-8.897	-421133.765332	978621.250875
							倍面積	-2226.870770
							面積	1113.4353850
							地積	1113.43

画地面積(座標法)計算簿

画地番号：72- 3

点名	Xn	Yn	距離	方向角	X _{n+1} -X _{n-1}	Y _{n+1} -Y _{n-1}	X _n *(Y _{n+1} -Y _{n-1})	Y _n *(X _{n+1} -X _{n-1})
72-27	47300.168	-70993.045	2.319	1° 02' 15"	1.690	7.763	367191.204184	-119978.246050
72-32	47302.487	-70993.003	26.281	1° 01' 45"	28.596	0.514	24313.478318	-2030115.913788
72-23	47328.764	-70992.531	7.731	270° 57' 22"	26.406	-7.258	-343512.169112	-1874628.773586
72-24	47328.893	-71000.261	28.100	181° 01' 47"	-27.967	-8.235	-389753.433855	1985664.299387
72-26	47300.797	-71000.766	7.746	94° 39' 27"	-28.725	7.216	341322.551152	2039497.003350
							倍面積	-438.369313
							面積	219.1846565
							地積	219.18

画地面積(座標法)計算簿

画地番号：72- 4

点名	Xn	Yn	距離	方向角	$X_{n+1}-X_{n-1}$	$Y_{n+1}-Y_{n-1}$	$X_n*(Y_{n+1}-Y_{n-1})$	$Y_n*(X_{n+1}-X_{n-1})$
72-23	47328.764	-70992.531	26.281	181° 01' 45"	-25.780	-30.952	-1464919.903328	1830187.449180
72-32	47302.487	-70993.003	30.772	94° 41' 57"	-28.798	30.197	1428393.199939	2044456.500394
72-31	47299.966	-70962.334	25.481	6° 32' 22"	22.795	33.571	1587907.158586	-1617586.403530
72-3	47325.282	-70959.432	3.971	318° 44' 12"	28.301	0.283	13393.054806	-2008222.885032
72-4	47328.267	-70962.051	30.484	270° 56' 03"	3.482	-33.099	-1566518.309433	-247089.861582
倍面積								-1744.799430
面積								872.3997150
地積								872.39

画地面積(座標法)計算簿

画地番号：72- 5

点名	Xn	Yn	距離	方向角	X _{n+1} -X _{n-1}	Y _{n+1} -Y _{n-1}	X _n *(Y _{n+1} -Y _{n-1})	Y _n *(X _{n+1} -X _{n-1})
72-27	47300.168	-70993.045	6.307	94° 43' 12"	-2.838	6.244	295342.248992	201478.261710
72-28	47299.649	-70986.759	0.494	94° 38' 19"	-0.559	6.779	320644.320571	39681.598281
72-29	47299.609	-70986.266	2.550	94° 42' 01"	-0.249	3.035	143554.313315	17675.580234
72-30	47299.400	-70983.724	1.653	94° 40' 59"	-0.344	4.190	198184.486000	24418.401056
72-34	47299.265	-70982.076	19.546	94° 41' 43"	-1.735	21.129	999386.170185	123153.901860
72-22	47297.665	-70962.595	2.315	6° 28' 17"	0.701	19.742	933750.502430	-49744.779095
72-31	47299.966	-70962.334	30.772	274° 41' 57"	4.822	-30.408	-1438297.366128	-342180.374548
72-32	47302.487	-70993.003	2.319	181° 02' 15"	0.202	-30.711	-1452706.678257	-14340.586606
							倍面積	-142.002892
							面積	71.0014460
							地積	71.00

画地面積(座標法)計算簿

画地番号：72- 6

点名	Xn	Yn	距離	方向角	X _{n+1} -X _{n-1}	Y _{n+1} -Y _{n-1}	X _n *(Y _{n+1} -Y _{n-1})	Y _n *(X _{n+1} -X _{n-1})
72-22	47297.665	-70962.595	19.546	274° 41' 43"	41.632	-14.963	-707714.961395	-2954314.755040
72-34	47299.265	-70982.076	29.110	183° 36' 08"	-27.453	-21.310	-1007947.337150	1948670.932428
72-33	47270.212	-70983.905	2.182	133° 18' 37"	-30.550	-0.241	-11392.121092	2168558.297750
72-K81	47268.715	-70982.317	11.696	133° 44' 33"	-9.584	10.038	474483.361170	680294.526128
72-K80	47260.628	-70973.867	5.689	133° 52' 29"	-12.030	12.551	593168.142028	853815.620010
72-35	47256.685	-70969.766	2.817	70° 20' 12"	-2.995	6.754	319171.650490	212554.449170
72-36	47257.633	-70967.113	40.286	6° 26' 21"	40.980	7.171	338884.486243	-2908232.290740
							倍面積	-1346.779706
							面積	673.3898530
							地積	673.38

画地面積(座標法)計算簿

画地番号：72- 7

点名	Xn	Yn	距離	方向角	X _{n+1} -X _{n-1}	Y _{n+1} -Y _{n-1}	X _n *(Y _{n+1} -Y _{n-1})	Y _n *(X _{n+1} -X _{n-1})
72-33	47270.212	-70983.905	29.110	3° 36' 08"	27.580	3.392	160340.559104	-1957736.099900
72-34	47299.265	-70982.076	1.653	274° 40' 59"	29.188	0.181	8561.166965	-2071824.834288
72-30	47299.400	-70983.724	27.769	183° 36' 02"	-27.580	-3.392	-160439.564800	1957731.107920
72-21	47271.685	-70985.468	2.147	133° 18' 07"	-29.188	-0.181	-8556.174985	2071923.839984
							倍面積	-94.013716
							面積	47.0068580
							地積	47.00

画地面積(座標法)計算簿

画地番号：72- 8

点名	Xn	Yn	距離	方向角	X _{n+1} -X _{n-1}	Y _{n+1} -Y _{n-1}	X _n *(Y _{n+1} -Y _{n-1})	Y _n *(X _{n+1} -X _{n-1})
72-29	47299.609	-70986.266	25.726	183° 35' 57"	-25.467	-4.157	-196624.474613	1807807.236222
72-20	47273.933	-70987.881	1.561	132° 35' 13"	-26.733	-0.465	-21982.378845	1897719.022773
72-K82	47272.876	-70986.731	1.735	133° 19' 10"	-2.248	2.413	114069.449788	159578.171288
72-21	47271.685	-70985.468	27.769	3° 36' 02"	26.524	3.007	142145.956795	-1882818.553232
72-30	47299.400	-70983.724	2.550	274° 42' 01"	27.924	-0.798	-37744.921200	-1982149.508976
							倍面積	-136.368075
							面積	68.1840375
							地積	68.18

画地面積(座標法)計算簿

画地番号：72- 9

点名	Xn	Yn	距離	方向角	X _{n+1} -X _{n-1}	Y _{n+1} -Y _{n-1}	X _n *(Y _{n+1} -Y _{n-1})	Y _n *(X _{n+1} -X _{n-1})
72-28	47299.649	-70986.759	25.334	183° 35' 54"	-25.245	-2.083	-98525.168867	1792060.730955
72-19	47274.364	-70988.349	0.636	132° 38' 36"	-25.716	-1.122	-53041.836408	1825536.382884
72-20	47273.933	-70987.881	25.726	3° 35' 57"	25.245	2.083	98471.602439	-1792089.055845
72-29	47299.609	-70986.266	0.494	274° 38' 19"	25.716	1.122	53070.161298	-1825482.816456
倍面積								-25.241538
面積								12.6207690
地積								12.62

画地面積(座標法)計算簿

画地番号：72-10

点名	Xn	Yn	距離	方向角	X _{n+1} -X _{n-1}	Y _{n+1} -Y _{n-1}	X _n *(Y _{n+1} -Y _{n-1})	Y _n *(X _{n+1} -X _{n-1})
72-19	47274.364	-70988.349	25.334	3° 35' 54"	22.001	5.205	246063.064620	-1561814.666349
72-28	47299.649	-70986.759	6.307	274° 43' 12"	25.804	-4.696	-222119.151704	-1831742.329236
72-27	47300.168	-70993.045	7.746	274° 39' 27"	1.148	-14.007	-662533.453176	-81500.015660
72-26	47300.797	-71000.766	22.632	274° 39' 29"	2.467	-30.279	-1432220.832363	-175158.889722
72-18	47302.635	-71023.324	2.116	125° 05' 38"	0.621	-20.826	-985124.676510	-44105.484204
72-K88	47301.418	-71021.592	7.530	126° 04' 16"	-5.651	7.819	369849.787342	401343.016392
72-K87	47296.984	-71015.505	7.581	127° 29' 12"	-9.048	12.103	572435.397352	642548.289240
72-K86	47292.370	-71009.489	7.470	128° 51' 57"	-9.302	11.833	559610.614210	660530.266678
72-K85	47287.682	-71003.672	7.549	129° 51' 25"	-9.526	11.612	549104.563384	676380.979472
72-K84	47282.844	-70997.877	7.871	131° 18' 26"	-10.034	11.708	553587.537552	712392.697818
72-K83	47277.648	-70991.964	4.883	132° 15' 11"	-8.480	9.528	450461.430144	602011.854720
							倍面積	-885.719149
							面積	442.8595745
							地積	442.85