



1 街区 画地出来形確認図 (3553.24m²)

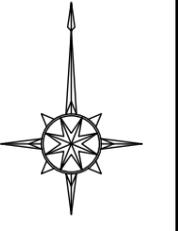

S=1:500

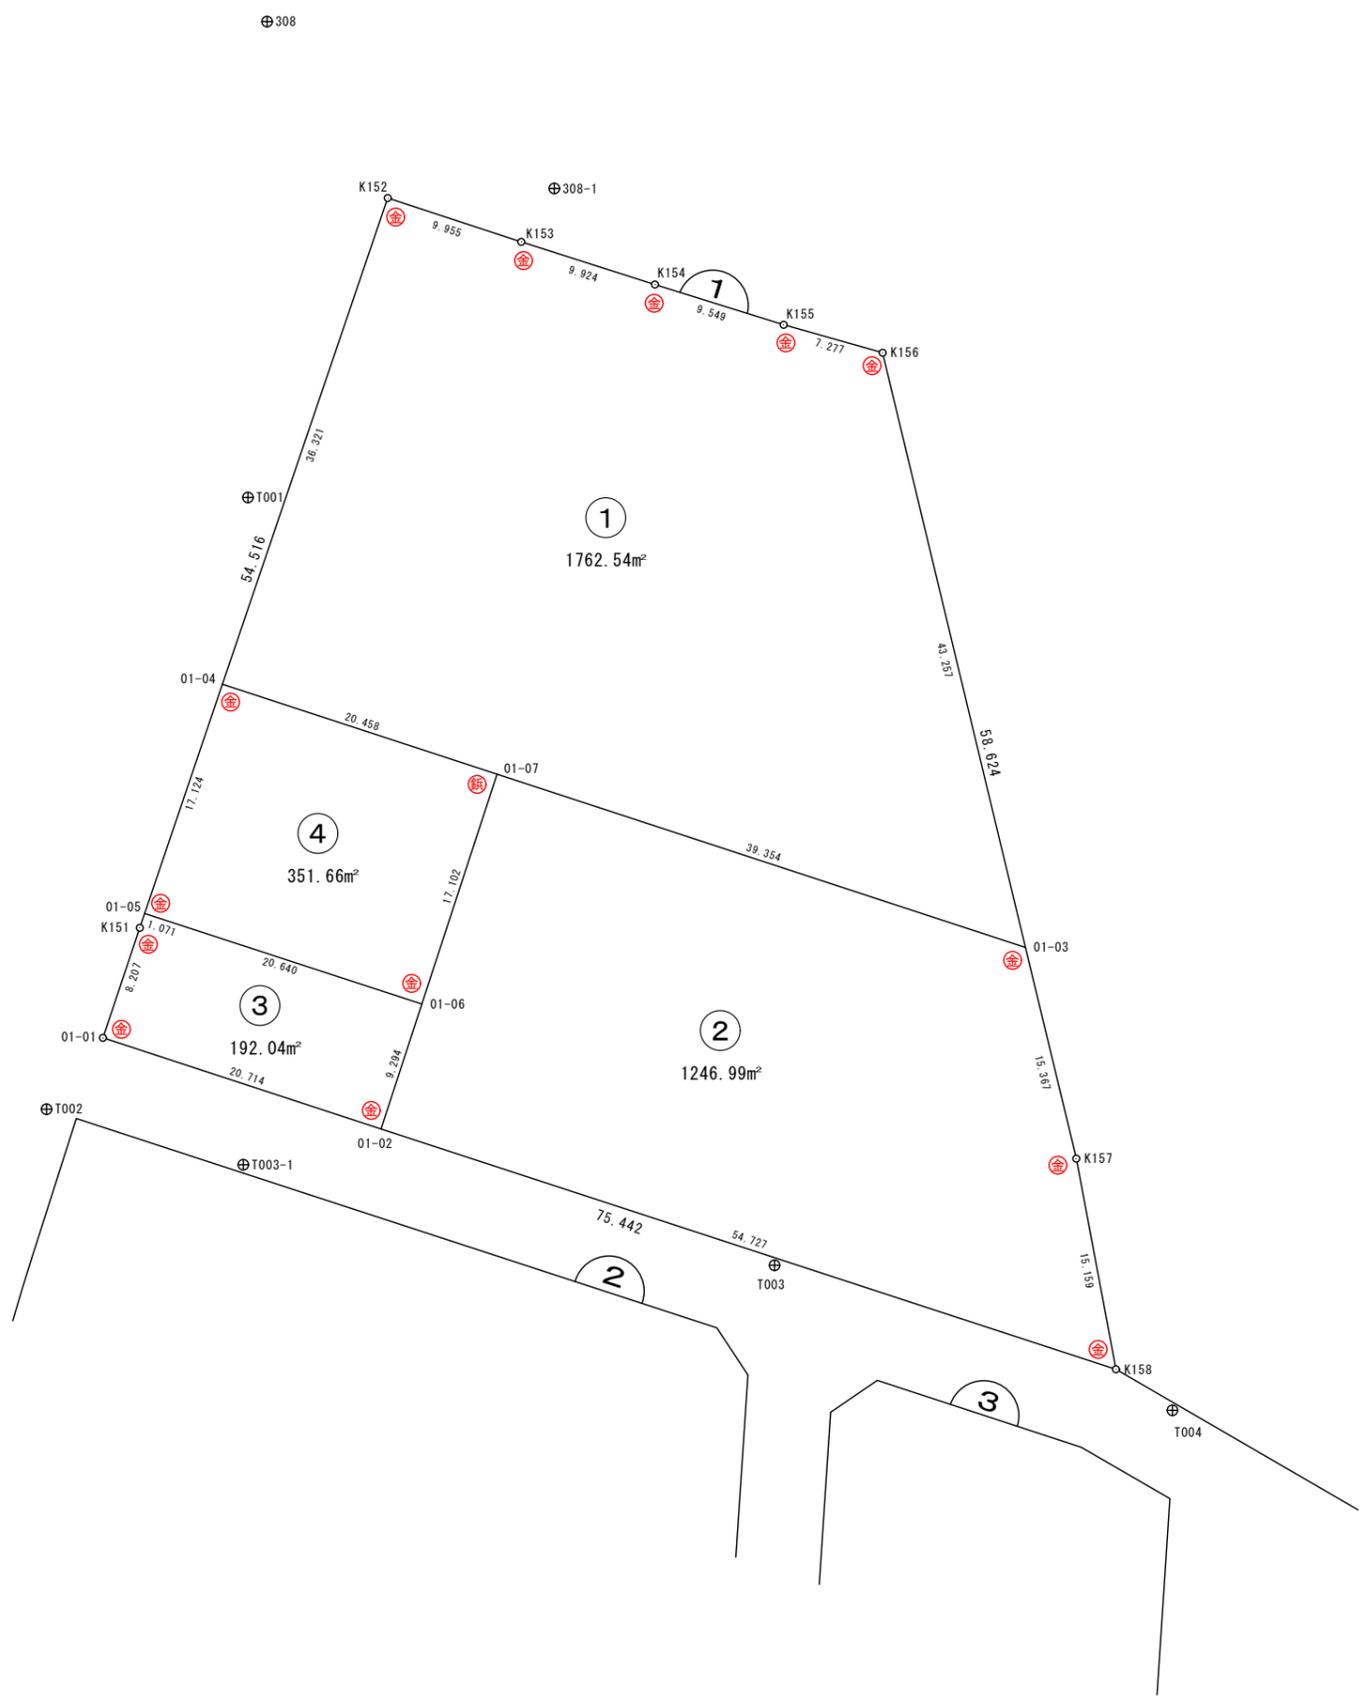

凡 例	
事 項	記号
金属プレート	⊕
コンクリート杭	⊖
金属釘	⊗
合成樹脂杭	⊕
マーキング	⊗

画地面積(座標法)計算簿

画地番号：01-01

点名	X _n	Y _n	距離	方向角	X _{n+1} -X _{n-1}	Y _{n+1} -Y _{n-1}	X _n *(Y _{n+1} -Y _{n-1})	Y _n *(X _{n+1} -X _{n-1})
01-07	48237.050	-71372.836	20.458	288° 08' 08"	18.619	-56.841	-2741842.159050	-1328890.833484
01-04	48243.418	-71392.278	36.321	18° 47' 12"	40.754	-7.745	-373645.272410	-2909520.897612
K152	48277.804	-71380.581	9.955	108° 09' 37"	31.283	21.157	1021413.499228	-2232998.715423
K153	48274.701	-71371.121	9.924	107° 41' 11"	-6.118	18.915	913115.969415	436648.518278
K154	48271.686	-71361.666	9.549	107° 20' 45"	-5.862	18.570	896405.209020	418322.086092
K155	48268.839	-71352.551	7.277	105° 47' 42"	-4.828	16.118	777997.147002	344490.116228
K156	48266.858	-71345.548	43.257	166° 28' 57"	-44.040	17.114	826039.007812	3142057.933920
01-03	48224.799	-71335.437	39.354	288° 08' 15"	-29.808	-27.288	-1315958.315112	2126366.706096
							倍面積	3525.085905
							面積	1762.5429525
							地積	1762.54

画地面積(座標法)計算簿

画地番号：01-02

点名	Xn	Yn	距離	方向角	X _{n+1} -X _{n-1}	Y _{n+1} -Y _{n-1}	X _n *(Y _{n+1} -Y _{n-1})	Y _n *(X _{n+1} -X _{n-1})
01-07	48237.050	-71372.836	17.102	198° 08' 52"	-4.001	-42.726	-2060976.198300	285562.716836
01-06	48220.798	-71378.163	9.294	198° 05' 45"	-25.087	-8.214	-396085.634772	1790663.975181
01-02	48211.963	-71381.050	54.727	108° 05' 54"	-25.836	49.133	2368798.378079	1844200.807800
K158	48194.962	-71329.030	15.159	349° 20' 27"	-2.103	49.216	2371963.249792	150004.950090
K157	48209.860	-71331.834	15.367	346° 26' 25"	29.837	-6.407	-308880.573020	-2128327.931058
01-03	48224.799	-71335.437	39.354	288° 08' 15"	27.190	-41.002	-1977313.208598	-1939610.532030
							倍面積	-2493.986819
							面積	1246.9934095
							地積	1246.99

画地面積(座標法)計算簿

画地番号：01-03

点名	Xn	Yn	距離	方向角	X _{n+1} -X _{n-1}	Y _{n+1} -Y _{n-1}	X _n *(Y _{n+1} -Y _{n-1})	Y _n *(X _{n+1} -X _{n-1})
01-01	48218.407	-71400.737	8.207	18° 31' 16"	14.226	-17.080	-823570.391560	-1015746.884562
K151	48226.189	-71398.130	1.071	18° 47' 25"	8.796	2.952	142363.709928	-628017.951480
01-05	48227.203	-71397.785	20.640	108° 04' 40"	-5.391	19.967	962952.562301	384905.458935
01-06	48220.798	-71378.163	9.294	198° 05' 45"	-15.240	16.735	806975.054530	1087803.204120
01-02	48211.963	-71381.050	20.714	288° 07' 28"	-2.391	-22.574	-1088336.852762	170672.090550
							倍面積	384.082437
							面積	192.0412185
							地積	192.04

画地面積(座標法)計算簿

画地番号：01-04

点名	Xn	Yn	距離	方向角	X _{n+1} -X _{n-1}	Y _{n+1} -Y _{n-1}	X _n *(Y _{n+1} -Y _{n-1})	Y _n *(X _{n+1} -X _{n-1})
01-06	48220.798	-71378.163	17.102	18° 08' 52"	9.847	24.949	1203060.689302	-702860.771061
01-07	48237.050	-71372.836	20.458	288° 08' 08"	22.620	-14.115	-680865.960750	-1614453.550320
01-04	48243.418	-71392.278	17.124	198° 45' 31"	-9.847	-24.949	-1203625.035682	702999.761466
01-05	48227.203	-71397.785	20.640	108° 04' 40"	-22.620	14.115	680726.970345	1615017.896700
							倍面積	-703.336785
							面積	351.6683925
							地積	351.66