



# 33街区 画地出来形確認図 (7032.41m<sup>2</sup>)

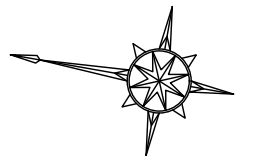

S=1:500

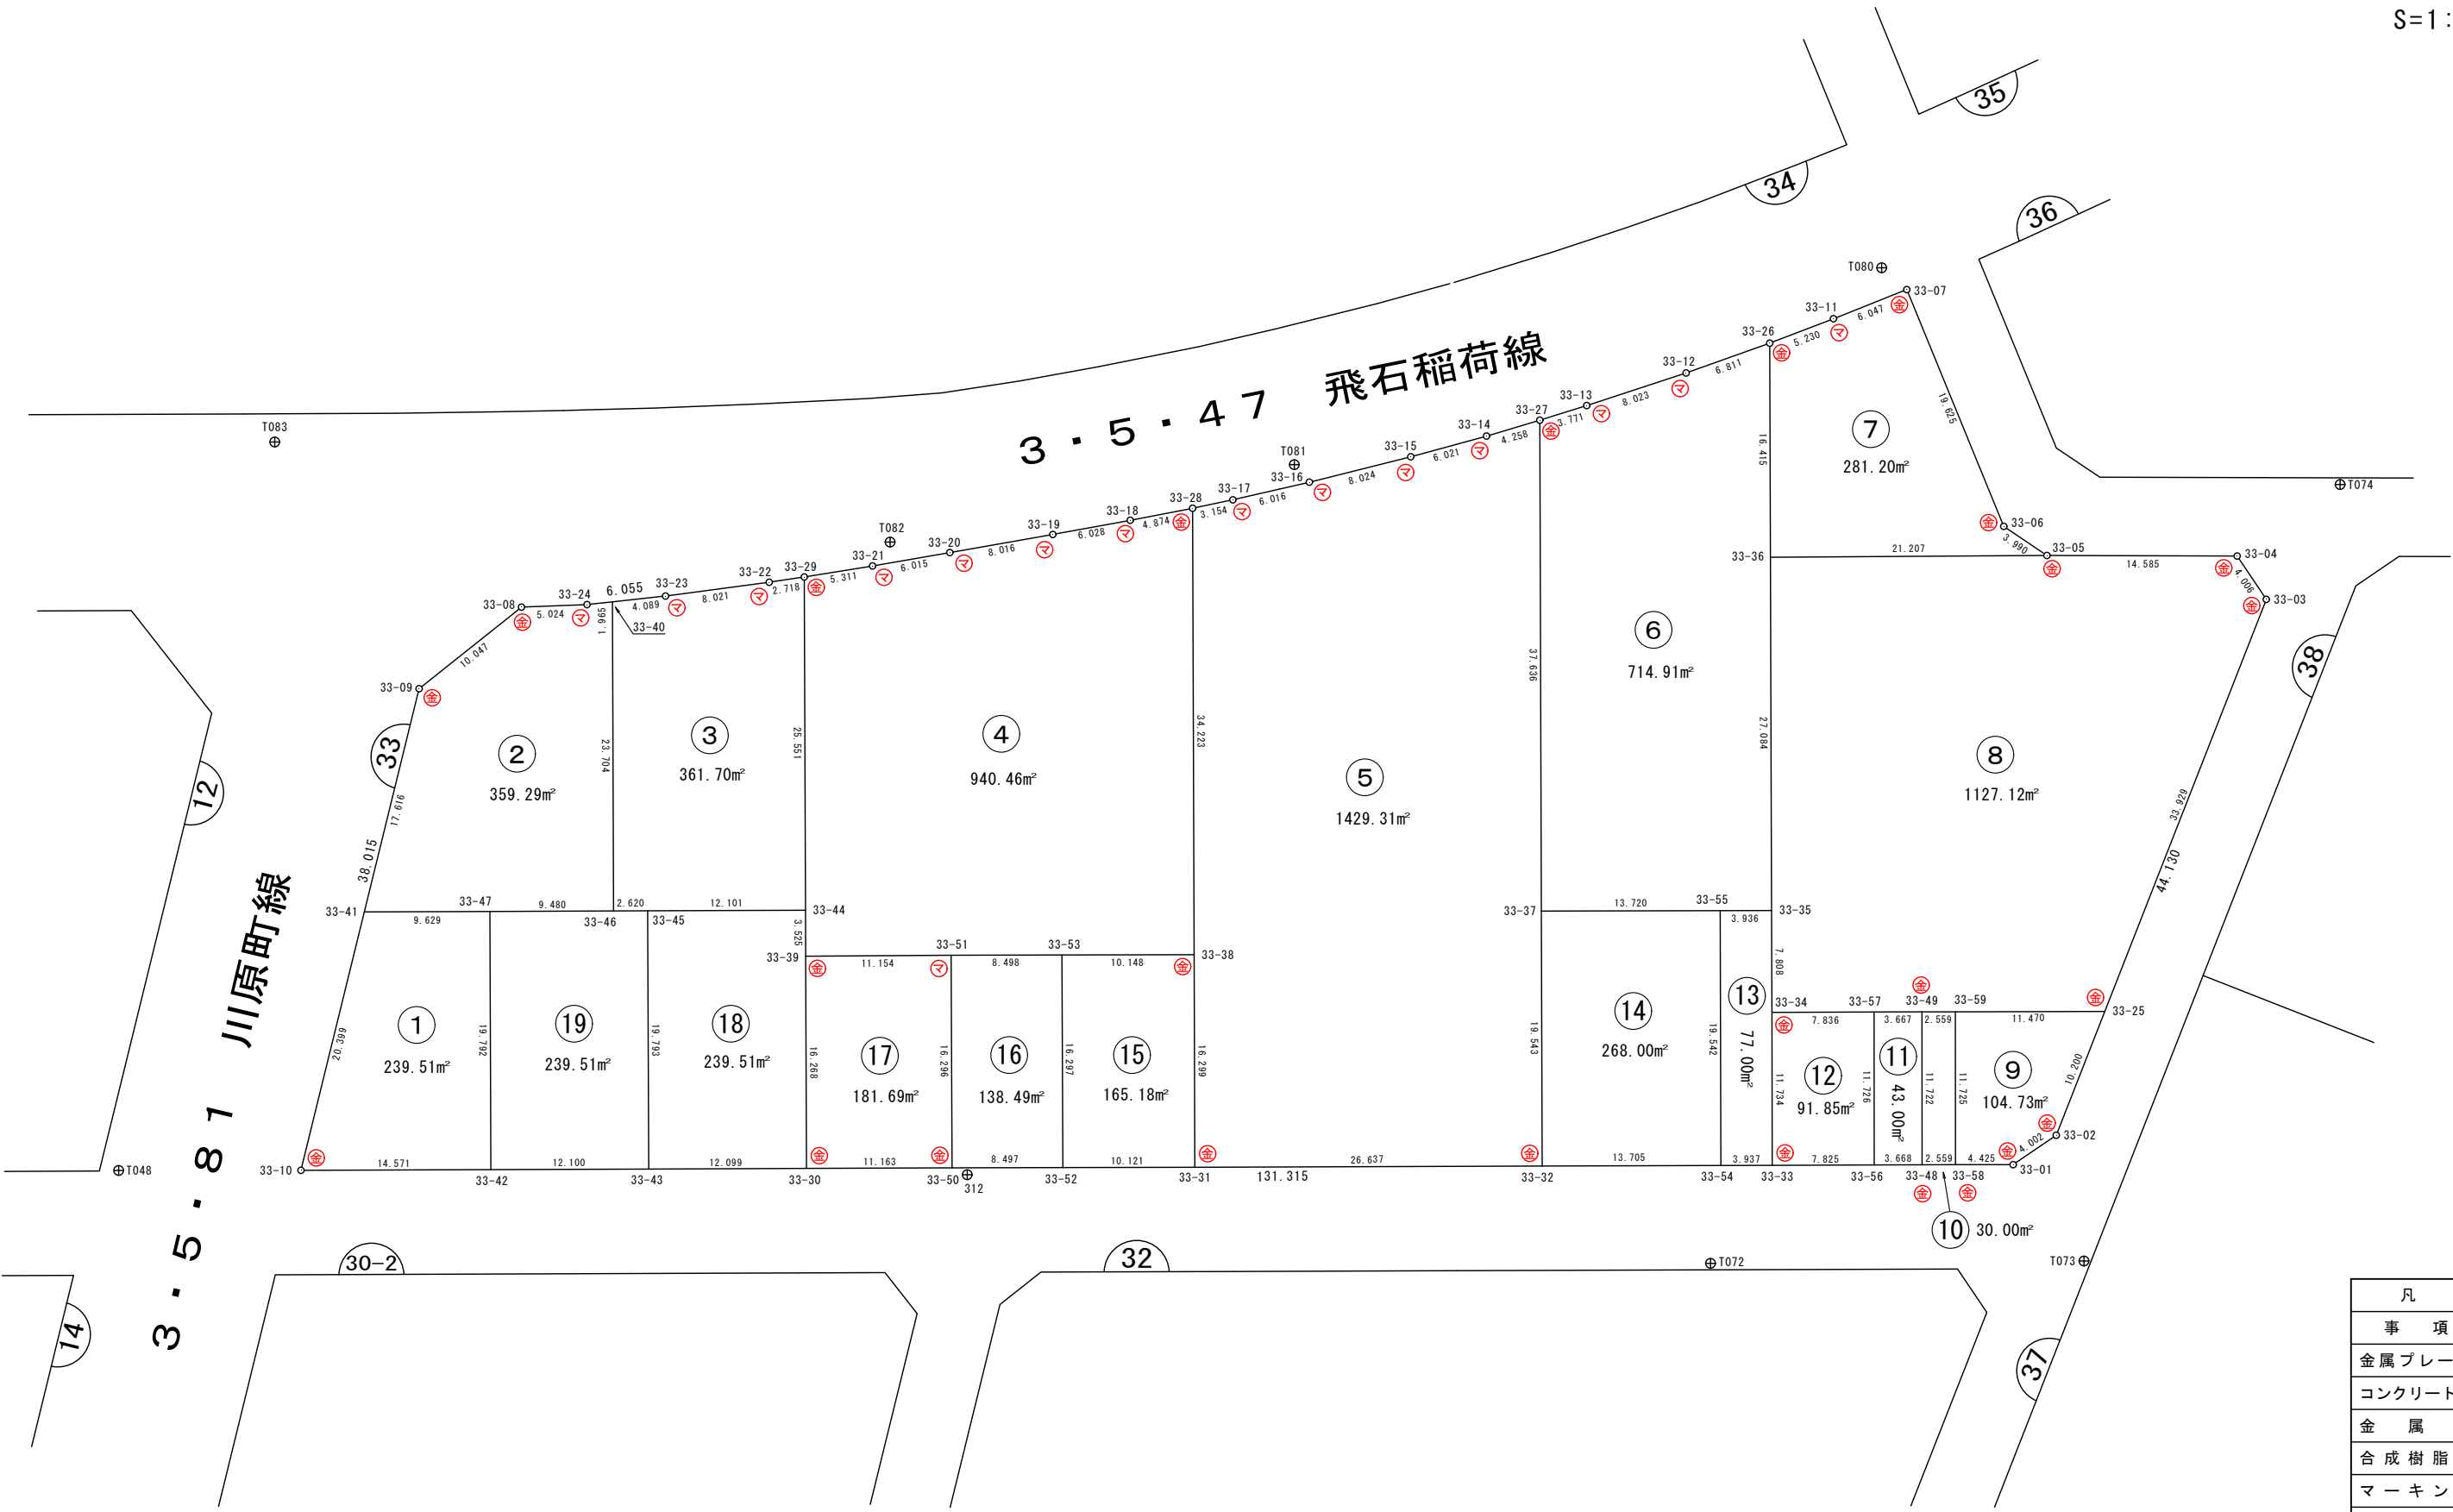

凡 例	
事 項	記 号
金属プレート	⊕
コンクリート杭	⊖
金属 鈹	⊗
合成樹脂杭	⊕
マーキング	⊙

## 画地面積(座標法)計算簿

画地番号：33-01

点名	Xn	Yn	距離	方向角	X <sub>n+1</sub> -X <sub>n-1</sub>	Y <sub>n+1</sub> -Y <sub>n-1</sub>	X <sub>n</sub> *(Y <sub>n+1</sub> -Y <sub>n-1</sub> )	Y <sub>n</sub> *(X <sub>n+1</sub> -X <sub>n-1</sub> )
33-42	47936.126	-71022.669	19.792	79° 45' 53"	-10.824	22.061	1057518.875686	768749.369256
33-47	47939.643	-71003.191	9.629	349° 47' 43"	12.994	17.772	851983.335396	-922615.463854
33-41	47949.120	-71004.897	20.399	273° 47' 10"	10.824	-22.061	-1057805.536320	-768557.005128
33-10	47950.467	-71025.252	14.571	169° 47' 23"	-12.994	-17.772	-852175.699524	922902.124488
							倍面積	-479.024762
							面積	239.5123810
							地積	239.51

## 画地面積(座標法)計算簿

画地番号：33-02

点名	X <sub>n</sub>	Y <sub>n</sub>	距離	方向角	X <sub>n+1</sub> -X <sub>n-1</sub>	Y <sub>n+1</sub> -Y <sub>n-1</sub>	X <sub>n</sub> *(Y <sub>n+1</sub> -Y <sub>n-1</sub> )	Y <sub>n</sub> *(X <sub>n+1</sub> -X <sub>n-1</sub> )
33-46	47930.313	-71001.510	23.704	79° 48' 59"	-5.139	25.012	1198832.988756	364876.759890
33-40	47934.504	-70978.179	1.965	343° 46' 42"	6.078	22.782	1092043.870128	-431405.371962
33-24	47936.391	-70978.728	5.024	347° 47' 12"	6.798	-1.612	-77273.462292	-482513.392944
33-08	47941.302	-70979.791	10.047	311° 28' 40"	11.566	-8.591	-411863.725482	-820952.262706
33-09	47947.957	-70987.319	17.616	273° 47' 07"	7.818	-25.106	-1203781.408442	-554978.859942
33-41	47949.120	-71004.897	9.629	169° 47' 43"	-8.314	-15.872	-761048.432640	590334.713658
33-47	47939.643	-71003.191	9.480	169° 47' 11"	-18.807	3.387	162371.570841	1335357.013137
							倍面積	-718.599131
							面積	359.2995655
							地積	359.29

## 画地面積(座標法)計算簿

画地番号：33-03

点名	Xn	Yn	距離	方向角	X <sub>n+1</sub> -X <sub>n-1</sub>	Y <sub>n+1</sub> -Y <sub>n-1</sub>	X <sub>n</sub> *(Y <sub>n+1</sub> -Y <sub>n-1</sub> )	Y <sub>n</sub> *(X <sub>n+1</sub> -X <sub>n-1</sub> )
33-45	47927.734	-71001.046	12.101	169° 47' 09"	-14.489	2.610	125091.385740	1028734.155494
33-44	47915.824	-70998.900	25.551	79° 47' 41"	-7.383	27.293	1307766.584432	524184.878700
33-29	47920.351	-70973.753	2.718	341° 34' 42"	7.106	24.288	1163889.485088	-504339.488818
33-22	47922.930	-70974.612	8.021	342° 24' 43"	10.226	-3.283	-157330.979190	-725786.382312
33-23	47930.577	-70977.036	4.089	343° 46' 18"	11.574	-3.567	-170968.368159	-821488.214664
33-40	47934.504	-70978.179	23.704	259° 48' 59"	-0.264	-24.474	-1173149.050896	18738.239256
33-46	47930.313	-71001.510	2.620	169° 48' 03"	-6.770	-22.867	-1096022.467371	480680.222700
							倍面積	-723.410356
							面積	361.7051780
							地積	361.70

## 画地面積(座標法)計算簿

画地番号：33-04

点名	Xn	Yn	距離	方向角	X <sub>n+1</sub> -X <sub>n-1</sub>	Y <sub>n+1</sub> -Y <sub>n-1</sub>	X <sub>n</sub> *(Y <sub>n+1</sub> -Y <sub>n-1</sub> )	Y <sub>n</sub> *(X <sub>n+1</sub> -X <sub>n-1</sub> )
33-51	47904.227	-71000.362	8.498	169° 50' 50"	-19.337	3.506	167952.219862	1372933.999994
33-53	47895.862	-70998.864	10.148	169° 50' 26"	-18.354	3.288	157481.594256	1303113.149856
33-38	47885.873	-70997.074	34.223	79° 47' 50"	-3.927	35.472	1698607.687056	278805.509598
33-28	47891.935	-70963.392	4.874	339° 03' 46"	10.615	31.940	1529668.403900	-753276.406080
33-18	47896.488	-70965.134	6.028	339° 39' 55"	10.206	-3.837	-183778.824456	-724270.157604
33-19	47902.141	-70967.229	8.016	339° 59' 55"	13.186	-4.837	-231702.656017	-935773.881594
33-20	47909.674	-70969.971	6.015	340° 11' 51"	13.193	-4.780	-229008.241720	-936306.827403
33-21	47915.334	-70972.009	5.311	340° 49' 54"	10.677	-3.782	-181215.793188	-757768.140093
33-29	47920.351	-70973.753	25.551	259° 47' 41"	0.490	-26.891	-1288626.158741	-34777.138970
33-44	47915.824	-70998.900	3.525	259° 47' 23"	-5.152	-28.617	-1371207.135408	365786.332800
33-39	47915.199	-71002.370	11.154	169° 37' 44"	-11.597	-1.462	-70052.020938	823414.484890
							倍面積	-1880.925394
							面積	940.4626970
							地積	940.46

## 画地面積(座標法)計算簿

画地番号：33-05

点名	Xn	Yn	距離	方向角	X <sub>n+1</sub> -X <sub>n-1</sub>	Y <sub>n+1</sub> -Y <sub>n-1</sub>	X <sub>n</sub> *(Y <sub>n+1</sub> -Y <sub>n-1</sub> )	Y <sub>n</sub> *(X <sub>n+1</sub> -X <sub>n-1</sub> )
33-37	47860.233	-70989.164	19.543	259° 49' 03"	-10.110	-56.279	-2693526.053007	717700.448040
33-32	47856.778	-71008.400	26.637	349° 48' 01"	22.762	-23.953	-1146313.403434	-1616293.200800
33-31	47882.995	-71013.117	16.299	79° 49' 47"	29.095	11.326	542322.801370	-2066126.639115
33-38	47885.873	-70997.074	34.223	79° 47' 50"	8.940	49.725	2381125.034925	-634713.841560
33-28	47891.935	-70963.392	3.154	158° 05' 39"	3.135	34.859	1669464.962165	-222470.233920
33-17	47889.008	-70962.215	6.016	157° 04' 45"	-8.468	3.520	168569.308160	600908.036620
33-16	47883.467	-70959.872	8.024	155° 55' 12"	-12.867	5.617	268961.434139	913040.673024
33-15	47876.141	-70956.598	6.021	154° 45' 16"	-12.772	5.842	279692.415722	906257.669656
33-14	47870.695	-70954.030	4.258	153° 22' 08"	-9.253	4.477	214317.101515	656537.639590
33-27	47866.888	-70952.121	37.636	259° 48' 54"	-10.462	-35.134	-1681755.242992	742301.089902
<b>倍面積</b>								2858.358563
<b>面積</b>								1429.1792815
<b>地積</b>								1429.17

## 画地面積(座標法)計算簿

画地番号：33-06

点名	Xn	Yn	距離	方向角	X <sub>n+1</sub> -X <sub>n-1</sub>	Y <sub>n+1</sub> -Y <sub>n-1</sub>	X <sub>n</sub> *(Y <sub>n+1</sub> -Y <sub>n-1</sub> )	Y <sub>n</sub> *(X <sub>n+1</sub> -X <sub>n-1</sub> )
33-37	47860.233	-70989.164	13.720	169° 50' 44"	-20.161	-34.624	-1657112.707392	1431212.535404
33-55	47846.727	-70986.745	3.936	169° 50' 46"	-17.381	3.113	148946.861151	1233820.614845
33-35	47842.852	-70986.051	27.084	79° 48' 56"	0.914	27.352	1308597.687904	-64881.250614
33-36	47847.641	-70959.393	16.415	79° 49' 03"	7.691	42.815	2048596.749415	-545748.691563
33-26	47850.543	-70943.236	6.811	330° 21' 49"	8.822	12.789	611960.594427	-625861.227992
33-12	47856.463	-70946.604	8.023	331° 51' 37"	12.995	-7.152	-342269.423376	-921951.118980
33-13	47863.538	-70950.388	3.771	332° 38' 49"	10.425	-5.517	-264063.139146	-739657.794900
33-27	47866.888	-70952.121	37.636	259° 48' 54"	-3.305	-38.776	-1856086.449088	234496.759905
							倍面積	-1429.826105
							面積	714.9130525
							地積	714.91

## 画地面積(座標法)計算簿

画地番号：33-07

点名	Xn	Yn	距離	方向角	X <sub>n+1</sub> -X <sub>n-1</sub>	Y <sub>n+1</sub> -Y <sub>n-1</sub>	X <sub>n</sub> *(Y <sub>n+1</sub> -Y <sub>n-1</sub> )	Y <sub>n</sub> *(X <sub>n+1</sub> -X <sub>n-1</sub> )
33-36	47847.641	-70959.393	21.207	169° 37' 52"	-23.763	-12.340	-590439.889940	1686208.055859
33-05	47826.780	-70955.576	3.990	23° 55' 08"	-17.213	5.435	259938.549300	1221358.329688
33-06	47830.428	-70953.958	19.625	57° 42' 39"	14.132	18.209	870944.263452	-1002721.334456
33-07	47840.912	-70937.367	6.047	328° 15' 17"	15.627	13.409	641498.789008	-1108538.234109
33-11	47846.055	-70940.549	5.230	329° 05' 27"	9.631	-5.869	-280808.496795	-683228.427419
33-26	47850.543	-70943.236	16.415	259° 49' 03"	1.586	-18.844	-901695.632292	-112515.972296
							倍面積	-562.417267
							面積	281.2086335
							地積	281.20



## 画地面積(座標法)計算簿

画地番号：33-08

点名	Xn	Yn	距離	方向角	X <sub>n+1</sub> -X <sub>n-1</sub>	Y <sub>n+1</sub> -Y <sub>n-1</sub>	X <sub>n</sub> *(Y <sub>n+1</sub> -Y <sub>n-1</sub> )	Y <sub>n</sub> *(X <sub>n+1</sub> -X <sub>n-1</sub> )
33-05	47826.780	-70955.576	21.207	349° 37' 52"	35.232	-6.309	-301739.155020	-2499906.853632
33-36	47847.641	-70959.393	27.084	259° 48' 56"	16.072	-30.475	-1458156.859475	-1140459.364296
33-35	47842.852	-70986.051	7.808	259° 48' 45"	-6.170	-34.343	-1643067.066236	437983.934670
33-34	47841.471	-70993.736	7.836	169° 49' 12"	-9.094	-6.300	-301401.267300	645617.035184
33-57	47833.758	-70992.351	3.667	169° 49' 25"	-11.323	2.033	97246.030014	803846.390373
33-49	47830.148	-70991.703	2.559	169° 50' 58"	-6.129	1.099	52565.332652	435108.147687
33-59	47827.629	-70991.252	11.470	169° 50' 49"	-13.810	2.473	118277.726517	980389.190120
33-25	47816.338	-70989.230	33.929	101° 24' 10"	-17.999	35.282	1687056.037316	1277735.150770
33-03	47809.630	-70955.970	4.006	46° 04' 55"	-3.929	36.146	1728126.885980	278786.006130
33-04	47812.409	-70953.084	14.585	350° 09' 45"	17.150	0.394	18838.089146	-1216845.390600
<b>倍面積</b>								-2254.246406
<b>面積</b>								1127.1232030
<b>地積</b>								1127.12

## 画地面積(座標法)計算簿

画地番号：33-09

点名	Xn	Yn	距離	方向角	X <sub>n+1</sub> -X <sub>n-1</sub>	Y <sub>n+1</sub> -Y <sub>n-1</sub>	X <sub>n</sub> *(Y <sub>n+1</sub> -Y <sub>n-1</sub> )	Y <sub>n</sub> *(X <sub>n+1</sub> -X <sub>n-1</sub> )
33-59	47827.629	-70991.252	11.725	259° 56' 10"	9.242	-13.567	-648877.442643	-656101.150984
33-58	47825.580	-71002.797	4.425	169° 54' 50"	-6.406	-10.770	-515081.496600	454843.917582
33-01	47821.223	-71002.022	4.002	135° 44' 57"	-7.224	3.568	170626.123664	512918.606928
33-02	47818.356	-70999.229	10.200	101° 24' 37"	-4.885	12.792	611692.409952	346831.233665
33-25	47816.338	-70989.230	11.470	349° 50' 49"	9.273	7.977	381430.928226	-658283.129790
							倍面積	-209.477401
							面積	104.7387005
							地積	104.73

## 画地面積(座標法)計算簿

画地番号：33-10

点名	Xn	Yn	距離	方向角	X <sub>n+1</sub> -X <sub>n-1</sub>	Y <sub>n+1</sub> -Y <sub>n-1</sub>	X <sub>n</sub> *(Y <sub>n+1</sub> -Y <sub>n-1</sub> )	Y <sub>n</sub> *(X <sub>n+1</sub> -X <sub>n-1</sub> )
33-58	47825.580	-71002.797	11.725	79° 56' 10"	-0.471	11.993	573572.180940	33442.317387
33-59	47827.629	-70991.252	2.559	349° 50' 58"	4.568	11.094	530599.716126	-324288.039136
33-49	47830.148	-70991.703	11.722	259° 56' 18"	0.471	-11.993	-573626.964964	-33437.092113
33-48	47828.100	-71003.245	2.559	169° 55' 10"	-4.568	-11.094	-530604.941400	324342.823160
							倍面積	-60.009298
							面積	30.0046490
							地積	30.00

## 画地面積(座標法)計算簿

画地番号：33-11

点名	Xn	Yn	距離	方向角	X <sub>n+1</sub> -X <sub>n-1</sub>	Y <sub>n+1</sub> -Y <sub>n-1</sub>	X <sub>n</sub> *(Y <sub>n+1</sub> -Y <sub>n-1</sub> )	Y <sub>n</sub> *(X <sub>n+1</sub> -X <sub>n-1</sub> )
33-57	47833.758	-70992.351	11.726	259° 56' 30"	1.562	-12.194	-583284.845052	-110890.052262
33-56	47831.710	-71003.897	3.668	169° 45' 44"	-5.658	-10.894	-521078.648740	401740.049226
33-48	47828.100	-71003.245	11.722	79° 56' 18"	-1.562	12.194	583215.851400	110907.068690
33-49	47830.148	-70991.703	3.667	349° 49' 25"	5.658	10.894	521061.632312	-401671.055574
							倍面積	-86.010080
							面積	43.0050400
							地積	43.00

## 画地面積(座標法)計算簿

画地番号：33-12

点名	Xn	Yn	距離	方向角	X <sub>n+1</sub> -X <sub>n-1</sub>	Y <sub>n+1</sub> -Y <sub>n-1</sub>	X <sub>n</sub> *(Y <sub>n+1</sub> -Y <sub>n-1</sub> )	Y <sub>n</sub> *(X <sub>n+1</sub> -X <sub>n-1</sub> )
33-56	47831.710	-71003.897	11.726	79° 56' 30"	-5.653	12.937	618798.832270	401385.029741
33-57	47833.758	-70992.351	7.836	349° 49' 12"	9.761	10.161	486038.815038	-692956.338111
33-34	47841.471	-70993.736	11.734	259° 53' 21"	5.653	-12.937	-618925.110327	-401327.589608
33-33	47839.411	-71005.288	7.825	169° 45' 41"	-9.761	-10.161	-486096.255171	693082.616168
<b>倍面積</b>								-183.718190
<b>面積</b>								91.8590950
<b>地積</b>								91.85

## 画地面積(座標法)計算簿

画地番号：33-13

点名	X <sub>n</sub>	Y <sub>n</sub>	距離	方向角	X <sub>n+1</sub> -X <sub>n-1</sub>	Y <sub>n+1</sub> -Y <sub>n-1</sub>	X <sub>n</sub> *(Y <sub>n+1</sub> -Y <sub>n-1</sub> )	Y <sub>n</sub> *(X <sub>n+1</sub> -X <sub>n-1</sub> )
33-55	47846.727	-70986.745	19.542	259° 51' 41"	0.435	-19.931	-953633.115837	-30879.234075
33-54	47843.287	-71005.982	3.937	169° 50' 55"	-7.316	-18.543	-887158.070841	519479.764312
33-33	47839.411	-71005.288	11.734	79° 53' 21"	-1.816	12.246	585841.427106	128945.603008
33-34	47841.471	-70993.736	7.808	79° 48' 45"	3.441	19.237	920326.377627	-244289.445576
33-35	47842.852	-70986.051	3.936	349° 50' 46"	5.256	6.991	334469.378332	-373102.684056
							倍面積	-154.003613
							面積	77.0018065
							地積	77.00

## 画地面積(座標法)計算簿

画地番号：33-14

点名	Xn	Yn	距離	方向角	X <sub>n+1</sub> -X <sub>n-1</sub>	Y <sub>n+1</sub> -Y <sub>n-1</sub>	X <sub>n</sub> *(Y <sub>n+1</sub> -Y <sub>n-1</sub> )	Y <sub>n</sub> *(X <sub>n+1</sub> -X <sub>n-1</sub> )
33-54	47843.287	-71005.982	19.542	79° 51' 41"	-10.051	21.655	1036046.379985	713681.125082
33-55	47846.727	-70986.745	13.720	349° 50' 44"	16.946	16.818	804686.254686	-1202941.380770
33-37	47860.233	-70989.164	19.543	259° 49' 03"	10.051	-21.655	-1036413.345615	-713512.087364
33-32	47856.778	-71008.400	13.705	169° 50' 19"	-16.946	-16.818	-804855.292404	1203308.346400
倍面積								-536.003348
面積								268.0016740
地積								268.00

## 画地面積(座標法)計算簿

画地番号：33-15

点名	Xn	Yn	距離	方向角	X <sub>n+1</sub> -X <sub>n-1</sub>	Y <sub>n+1</sub> -Y <sub>n-1</sub>	X <sub>n</sub> *(Y <sub>n+1</sub> -Y <sub>n-1</sub> )	Y <sub>n</sub> *(X <sub>n+1</sub> -X <sub>n-1</sub> )
33-53	47895.862	-70998.864	16.297	259° 44' 10"	7.085	-17.827	-853839.531874	-503026.951440
33-52	47892.958	-71014.901	10.121	169° 50' 53"	-12.867	-14.253	-682618.330374	913748.731167
33-31	47882.995	-71013.117	16.299	79° 49' 47"	-7.085	17.827	853610.151865	503127.933945
33-38	47885.873	-70997.074	10.148	349° 50' 26"	12.867	14.253	682517.347869	-913519.351158
							倍面積	-330.362514
							面積	165.1812570
							地積	165.18



## 画地面積(座標法)計算簿

画地番号：33-16

点名	Xn	Yn	距離	方向角	X <sub>n+1</sub> -X <sub>n-1</sub>	Y <sub>n+1</sub> -Y <sub>n-1</sub>	X <sub>n</sub> *(Y <sub>n+1</sub> -Y <sub>n-1</sub> )	Y <sub>n</sub> *(X <sub>n+1</sub> -X <sub>n-1</sub> )
33-52	47892.958	-71014.901	16.297	79° 44' 10"	-5.461	17.534	839755.125572	387812.374361
33-53	47895.862	-70998.864	8.498	349° 50' 50"	11.269	14.539	696357.937618	-800086.198416
33-51	47904.227	-71000.362	16.296	259° 44' 07"	5.461	-17.534	-839952.716218	-387732.976882
33-50	47901.323	-71016.398	8.497	169° 51' 14"	-11.269	-14.539	-696437.335097	800283.789062
<b>倍面積</b>								-276.988125
<b>面積</b>								138.4940625
<b>地積</b>								138.49

## 画地面積(座標法)計算簿

画地番号：33-17

点名	Xn	Yn	距離	方向角	X <sub>n+1</sub> -X <sub>n-1</sub>	Y <sub>n+1</sub> -Y <sub>n-1</sub>	X <sub>n</sub> *(Y <sub>n+1</sub> -Y <sub>n-1</sub> )	Y <sub>n</sub> *(X <sub>n+1</sub> -X <sub>n-1</sub> )
33-50	47901.323	-71016.398	11.163	349° 46' 23"	8.082	-18.018	-863086.037814	-573954.528636
33-30	47912.309	-71018.380	16.268	79° 46' 03"	13.876	14.028	672113.870652	-985451.040880
33-39	47915.199	-71002.370	11.154	169° 37' 44"	-8.082	18.018	863336.055582	573841.154340
33-51	47904.227	-71000.362	16.296	259° 44' 07"	-13.876	-14.028	-672000.496356	985201.023112
<b>倍面積</b>								363.392064
<b>面積</b>								181.6960320
<b>地積</b>								181.69

## 画地面積(座標法)計算簿

画地番号：33-18

点名	Xn	Yn	距離	方向角	X <sub>n+1</sub> -X <sub>n-1</sub>	Y <sub>n+1</sub> -Y <sub>n-1</sub>	X <sub>n</sub> *(Y <sub>n+1</sub> -Y <sub>n-1</sub> )	Y <sub>n</sub> *(X <sub>n+1</sub> -X <sub>n-1</sub> )
33-44	47915.824	-70998.900	12.101	349° 47' 09"	12.535	1.324	63440.550976	-889971.211500
33-45	47927.734	-71001.046	19.793	259° 45' 55"	8.393	-21.625	-1036437.247750	-595911.779078
33-43	47924.217	-71020.525	12.099	169° 47' 20"	-15.425	-17.334	-830718.377478	1095491.598125
33-30	47912.309	-71018.380	16.268	79° 46' 03"	-9.018	18.155	869847.969895	640443.750840
33-39	47915.199	-71002.370	3.525	79° 47' 23"	3.515	19.480	933388.076520	-249573.330550
							倍面積	-479.027837
							面積	239.5139185
							地積	239.51

## 画地面積(座標法)計算簿

画地番号：33-19

点名	Xn	Yn	距離	方向角	X <sub>n+1</sub> -X <sub>n-1</sub>	Y <sub>n+1</sub> -Y <sub>n-1</sub>	X <sub>n</sub> *(Y <sub>n+1</sub> -Y <sub>n-1</sub> )	Y <sub>n</sub> *(X <sub>n+1</sub> -X <sub>n-1</sub> )
33-43	47924.217	-71020.525	19.793	79° 45' 55"	-8.392	21.623	1036265.344191	596004.245800
33-45	47927.734	-71001.046	2.620	349° 48' 03"	6.096	19.015	911345.862010	-432822.376416
33-46	47930.313	-71001.510	9.480	349° 47' 11"	11.909	-2.145	-102810.521385	-845556.982590
33-47	47939.643	-71003.191	19.792	259° 45' 53"	5.813	-21.159	-1014354.906237	-412741.549283
33-42	47936.126	-71022.669	12.100	169° 47' 39"	-15.426	-17.334	-830924.808084	1095595.691994
							倍面積	-479.029505
							面積	239.5147525
							地積	239.51