



46街区 画地出来形確認図 (5327.25m²)

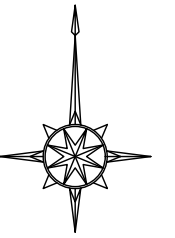

S=1:500

3・4・30 総社荒牧線

3・5・47 飛石稻荷線

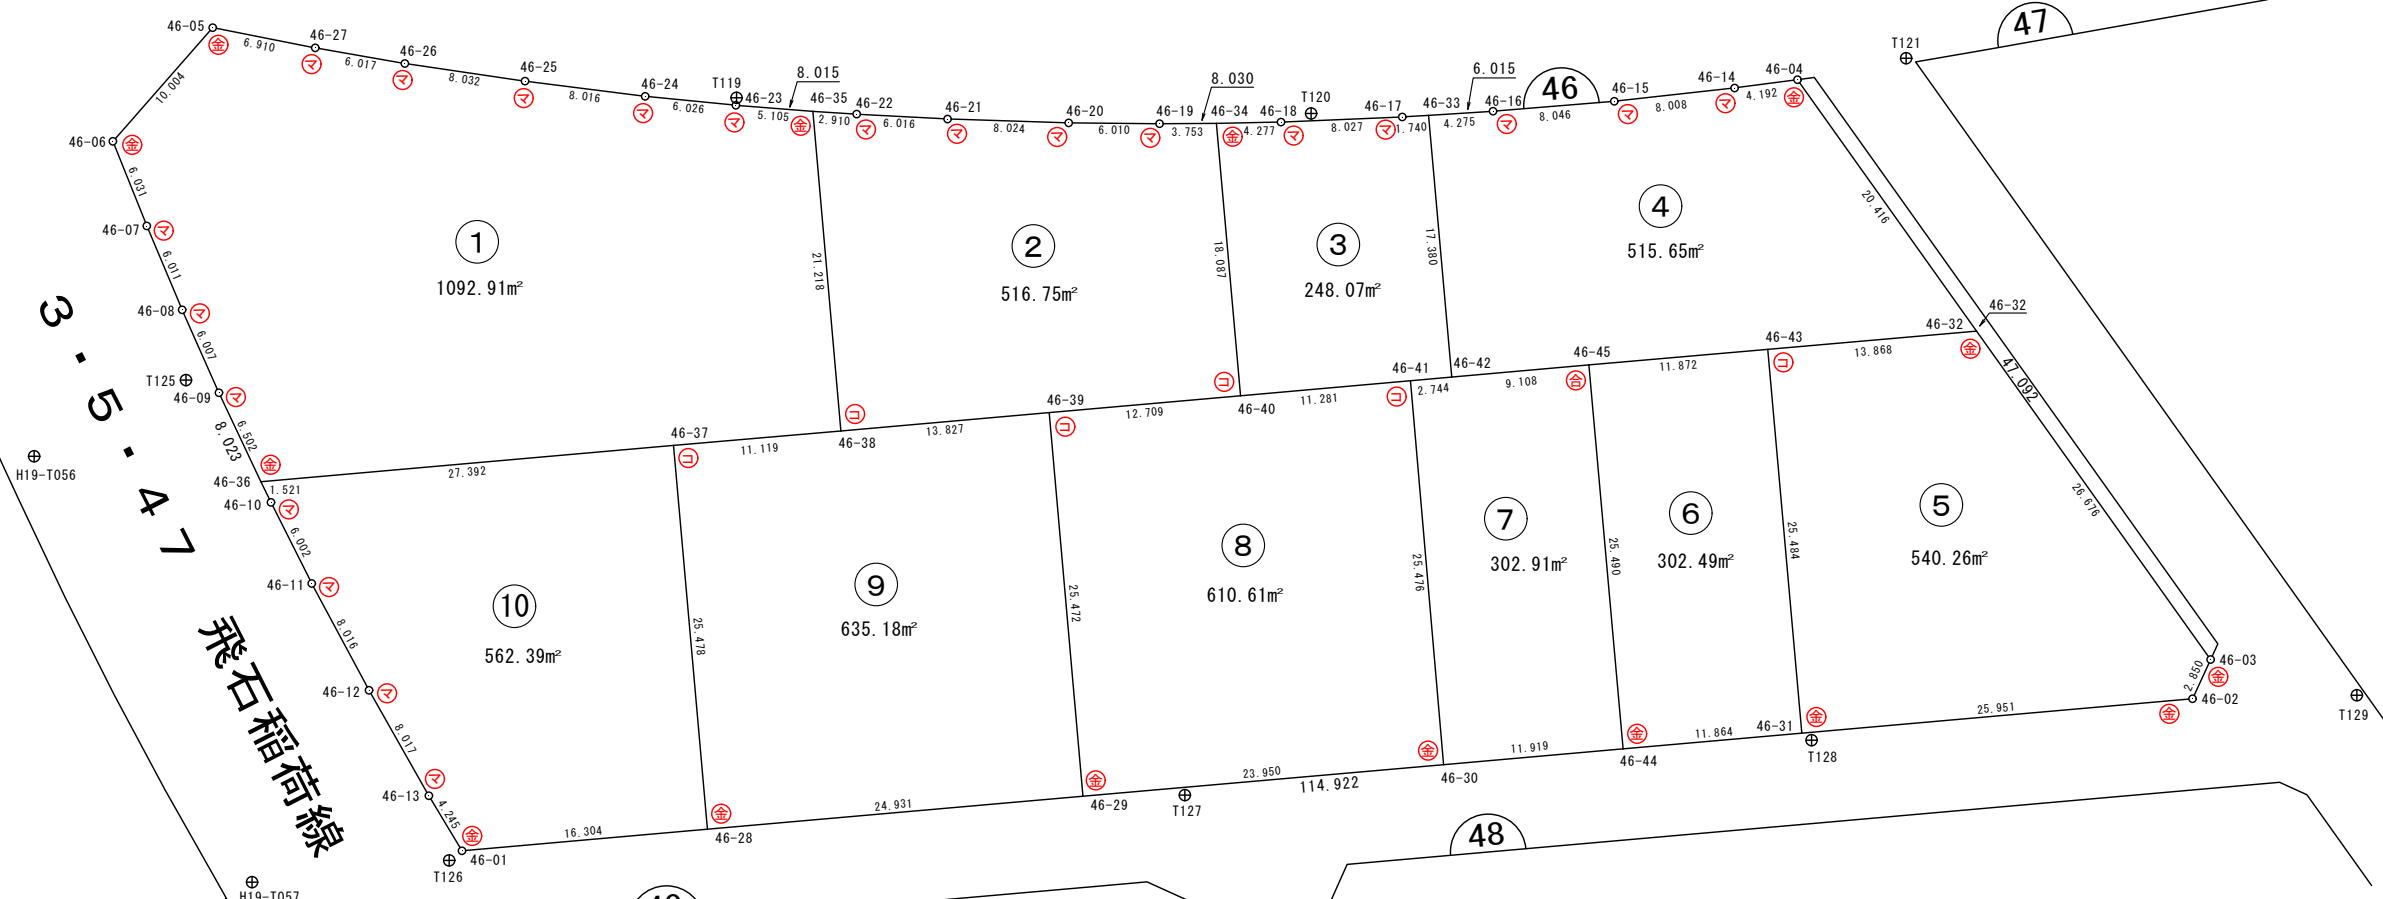

凡 例	
事 項	記 号
金属プレート	⊕
コンクリート杭	⊖
金属 鈹	⊙
合成樹脂杭	⊚
マーキング	マ

画地面積(座標法)計算簿

画地番号：46-01

点名	Xn	Yn	距離	方向角	X _{n+1} -X _{n-1}	Y _{n+1} -Y _{n-1}	X _n *(Y _{n+1} -Y _{n-1})	Y _n *(X _{n+1} -X _{n-1})
46-36	47590.460	-70736.631	6.502	334° 43' 39"	3.481	-30.063	-1430711.998980	-246234.212511
46-09	47596.340	-70739.407	6.007	336° 04' 34"	11.371	-5.212	-248072.124080	-804377.796997
46-08	47601.831	-70741.843	6.011	337° 09' 47"	11.031	-4.769	-227013.132039	-780353.270133
46-07	47607.371	-70744.176	6.031	338° 09' 23"	11.138	-4.577	-217898.937067	-787948.632288
46-06	47612.969	-70746.420	10.004	41° 16' 47"	13.116	4.356	207402.092964	-927910.044720
46-05	47620.487	-70739.820	6.910	101° 09' 20"	6.181	13.380	637162.116060	-437242.827420
46-27	47619.150	-70733.040	6.017	99° 53' 40"	-2.371	12.708	605144.158200	167708.037840
46-26	47618.116	-70727.112	8.032	98° 22' 31"	-2.204	13.875	660701.359500	155882.554848
46-25	47616.946	-70719.165	8.016	97° 08' 40"	-2.167	15.901	757157.058346	153248.430555
46-24	47615.949	-70711.211	6.026	95° 38' 50"	-1.590	13.951	664290.104499	112430.825490
46-23	47615.356	-70705.214	5.105	94° 31' 37"	-0.996	11.087	527911.451972	70422.393144
46-35	47614.953	-70700.124	21.218	174° 58' 35"	-21.540	6.948	330828.693444	1522880.670960
46-38	47593.816	-70698.266	11.119	265° 03' 45"	-22.094	-9.220	-438814.983520	1562007.489004
46-37	47592.859	-70709.344	27.392	264° 58' 32"	-3.356	-38.365	-1825900.035535	237300.558464
							倍面積	2185.823764
							面積	1092.9118820
							地積	1092.91

画地面積(座標法)計算簿

画地番号：46-02

点名	Xn	Yn	距離	方向角	X _{n+1} -X _{n-1}	Y _{n+1} -Y _{n-1}	X _n *(Y _{n+1} -Y _{n-1})	Y _n *(X _{n+1} -X _{n-1})
46-38	47593.816	-70698.266	21.218	354° 58' 35"	19.922	-15.632	-743986.531712	-1408450.855252
46-35	47614.953	-70700.124	2.910	93° 41' 04"	20.950	1.046	49805.240838	-1481167.597800
46-22	47614.766	-70697.220	6.016	93° 01' 47"	-0.505	8.912	424342.794592	35702.096100
46-21	47614.448	-70691.212	8.024	91° 50' 07"	-0.575	14.028	667935.476544	40647.446900
46-20	47614.191	-70683.192	6.010	90° 30' 19"	-0.310	14.030	668027.099730	21911.789520
46-19	47614.138	-70677.182	3.753	89° 39' 51"	-0.031	9.763	464856.829294	2190.992642
46-34	47614.160	-70673.429	18.087	174° 55' 53"	-17.995	5.351	254783.370160	1271768.354855
46-40	47596.143	-70671.831	12.709	264° 58' 50"	-19.129	-11.063	-526556.130009	1351881.455199
46-39	47595.031	-70684.492	13.827	264° 57' 32"	-2.327	-26.435	-1258174.644485	164482.812884
							倍面積	1033.504952
							面積	516.7524760
							地積	516.75

画地面積(座標法)計算簿

画地番号：46-03

点名	Xn	Yn	距離	方向角	X _{n+1} -X _{n-1}	Y _{n+1} -Y _{n-1}	X _n *(Y _{n+1} -Y _{n-1})	Y _n *(X _{n+1} -X _{n-1})
46-42	47597.379	-70657.859	17.380	354° 55' 47"	17.556	1.198	57021.660042	-1240469.372604
46-33	47614.691	-70659.395	1.740	266° 26' 32"	17.204	-3.273	-155842.883643	-1215624.231580
46-17	47614.583	-70661.132	8.027	267° 34' 47"	-0.447	-9.757	-464575.486331	31585.526004
46-18	47614.244	-70669.152	4.277	268° 52' 29"	-0.423	-12.297	-585512.358468	29893.051296
46-34	47614.160	-70673.429	18.087	174° 55' 53"	-18.101	-2.679	-127558.334640	1279259.738329
46-40	47596.143	-70671.831	11.281	84° 57' 20"	-17.025	12.836	610944.091548	1203187.922775
46-41	47597.135	-70660.593	2.744	84° 54' 00"	1.236	13.972	665027.170220	-87336.492948
							倍面積	-496.141272
							面積	248.0706360
							地積	248.07

画地面積(座標法)計算簿

画地番号：46-04

点名	X _n	Y _n	距離	方向角	X _{n+1} -X _{n-1}	Y _{n+1} -Y _{n-1}	X _n *(Y _{n+1} -Y _{n-1})	Y _n *(X _{n+1} -X _{n-1})
46-33	47614.691	-70659.395	17.380	174° 55' 47"	-17.579	-2.731	-130035.721121	1242121.504705
46-42	47597.379	-70657.859	9.108	84° 53' 52"	-16.502	10.608	504912.996432	1165995.989218
46-45	47598.189	-70648.787	11.872	85° 03' 07"	1.834	20.900	994802.150100	-129569.875358
46-43	47599.213	-70636.959	13.868	84° 59' 41"	2.234	25.644	1220634.218172	-157802.966406
46-32	47600.423	-70623.143	20.416	324° 31' 24"	17.836	1.967	93630.032041	-1259634.378548
46-04	47617.049	-70634.992	4.192	262° 29' 25"	16.078	-16.006	-762158.486294	-1135669.401376
46-14	47616.501	-70639.149	8.008	263° 41' 03"	-1.429	-12.117	-576969.142617	100943.343921
46-15	47615.620	-70647.109	8.046	265° 16' 51"	-1.543	-15.979	-760849.991980	109008.489187
46-16	47614.958	-70655.128	4.275	266° 25' 10"	-0.929	-12.286	-584997.373988	65638.613912
							倍面積	-1031.319255
							面積	515.6596275
							地積	515.65

画地面積(座標法)計算簿

画地番号：46-05

点名	Xn	Yn	距離	方向角	X _{n+1} -X _{n-1}	Y _{n+1} -Y _{n-1}	X _n *(Y _{n+1} -Y _{n-1})	Y _n *(X _{n+1} -X _{n-1})
46-31	47573.829	-70634.703	25.484	354° 55' 16"	23.104	-28.107	-1337157.611703	-1631944.178112
46-43	47599.213	-70636.959	13.868	84° 59' 41"	26.594	11.560	550246.902280	-1878519.287646
46-32	47600.423	-70623.143	26.676	144° 31' 25"	-20.514	29.298	1394597.193054	1448763.155502
46-03	47578.699	-70607.661	2.850	204° 41' 42"	-24.314	14.291	679947.187409	1716754.669554
46-02	47576.109	-70608.852	25.951	264° 57' 35"	-4.870	-27.042	-1286553.139578	343865.109240
							倍面積	1080.531462
							面積	540.2657310
							地積	540.26

画地面積(座標法)計算簿

画地番号：46-06

点名	Xn	Yn	距離	方向角	X _{n+1} -X _{n-1}	Y _{n+1} -Y _{n-1}	X _n *(Y _{n+1} -Y _{n-1})	Y _n *(X _{n+1} -X _{n-1})
46-44	47572.799	-70646.523	25.490	354° 54' 16"	24.360	-14.084	-670015.301116	-1720949.300280
46-45	47598.189	-70648.787	11.872	85° 03' 07"	26.414	9.564	455229.079596	-1866117.059818
46-43	47599.213	-70636.959	25.484	174° 55' 16"	-24.360	14.084	670387.315892	1720716.321240
46-31	47573.829	-70634.703	11.864	265° 01' 11"	-26.414	-9.564	-454996.100556	1865745.045042
							倍面積	604.993816
							面積	302.4969080
							地積	302.49

画地面積(座標法)計算簿

画地番号：46-07

点名	Xn	Yn	距離	方向角	X _{n+1} -X _{n-1}	Y _{n+1} -Y _{n-1}	X _n *(Y _{n+1} -Y _{n-1})	Y _n *(X _{n+1} -X _{n-1})
46-30	47571.753	-70658.397	25.476	355° 03' 19"	24.336	-14.070	-669334.564710	-1719542.749392
46-41	47597.135	-70660.593	2.744	84° 54' 00"	25.626	0.538	25607.258630	-1810748.356218
46-42	47597.379	-70657.859	9.108	84° 53' 52"	1.054	11.806	561934.656474	-74473.383386
46-45	47598.189	-70648.787	25.490	174° 54' 16"	-24.580	11.336	539573.070504	1736547.184460
46-44	47572.799	-70646.523	11.919	264° 57' 57"	-26.436	-9.610	-457174.598390	1867611.482028
							倍面積	605.822508
							面積	302.9112540
							地積	302.91

画地面積(座標法)計算簿

画地番号：46-08

点名	X _n	Y _n	距離	方向角	X _{n+1} -X _{n-1}	Y _{n+1} -Y _{n-1}	X _n *(Y _{n+1} -Y _{n-1})	Y _n *(X _{n+1} -X _{n-1})
46-29	47569.658	-70682.256	25.471	354° 57' 50"	23.278	-26.095	-1241330.225510	-1645341.555168
46-39	47595.031	-70684.492	12.709	84° 58' 50"	26.485	10.425	496178.198175	-1872078.770620
46-40	47596.143	-70671.831	11.281	84° 57' 20"	2.104	23.899	1137500.221557	-148693.532424
46-41	47597.135	-70660.593	25.476	175° 03' 19"	-24.390	13.434	639419.911590	1723411.863270
46-30	47571.753	-70658.397	23.950	264° 58' 55"	-27.477	-21.663	-1030546.885239	1941480.774369
							倍面積	1221.220573
							面積	610.6102865
							地積	610.61

画地面積(座標法)計算簿

画地番号：46-09

点名	Xn	Yn	距離	方向角	X _{n+1} -X _{n-1}	Y _{n+1} -Y _{n-1}	X _n *(Y _{n+1} -Y _{n-1})	Y _n *(X _{n+1} -X _{n-1})
46-28	47567.480	-70707.092	25.478	354° 55' 45"	23.201	-27.088	-1288507.898240	-1640475.241492
46-37	47592.859	-70709.344	11.119	85° 03' 45"	26.336	8.826	420054.573534	-1862201.283584
46-38	47593.816	-70698.266	13.827	84° 57' 32"	2.172	24.852	1182801.515232	-153556.633752
46-39	47595.031	-70684.492	25.471	174° 57' 50"	-24.158	16.010	761996.446310	1707595.957736
46-29	47569.658	-70682.256	24.931	264° 59' 18"	-27.551	-22.600	-1075074.270800	1947366.835056
							倍面積	1270.366036
							面積	635.1830180
							地積	635.18

画地面積(座標法)計算簿

画地番号：46-10

点名	X _n	Y _n	距離	方向角	X _{n+1} -X _{n-1}	Y _{n+1} -Y _{n-1}	X _n *(Y _{n+1} -Y _{n-1})	Y _n *(X _{n+1} -X _{n-1})
46-01	47566.054	-70723.334	4.245	329° 00' 47"	2.214	-18.428	-876547.243112	-156581.461476
46-13	47569.694	-70725.520	8.017	330° 25' 57"	10.613	-6.142	-292173.060548	-750609.943760
46-12	47576.667	-70729.476	8.016	331° 46' 33"	14.036	-7.747	-368576.439249	-992758.925136
46-11	47583.730	-70733.267	6.002	333° 16' 53"	12.425	-6.490	-308818.407700	-878860.842475
46-10	47589.092	-70735.966	1.521	334° 04' 30"	6.730	-3.364	-160089.705488	-476053.051180
46-36	47590.460	-70736.631	27.392	84° 58' 32"	3.767	26.622	1266953.226120	-266464.888977
46-37	47592.859	-70709.344	25.478	174° 55' 45"	-22.980	29.539	1405845.462001	1624900.725120
46-28	47567.480	-70707.092	16.304	264° 58' 57"	-26.805	-13.990	-665469.045200	1895303.601060
							倍面積	1124.786824
							面積	562.3934120
							地積	562.39