



53街区 画地出来形確認図 (3888.75m²)

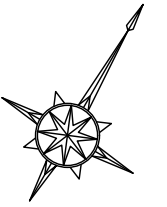

S=1:500

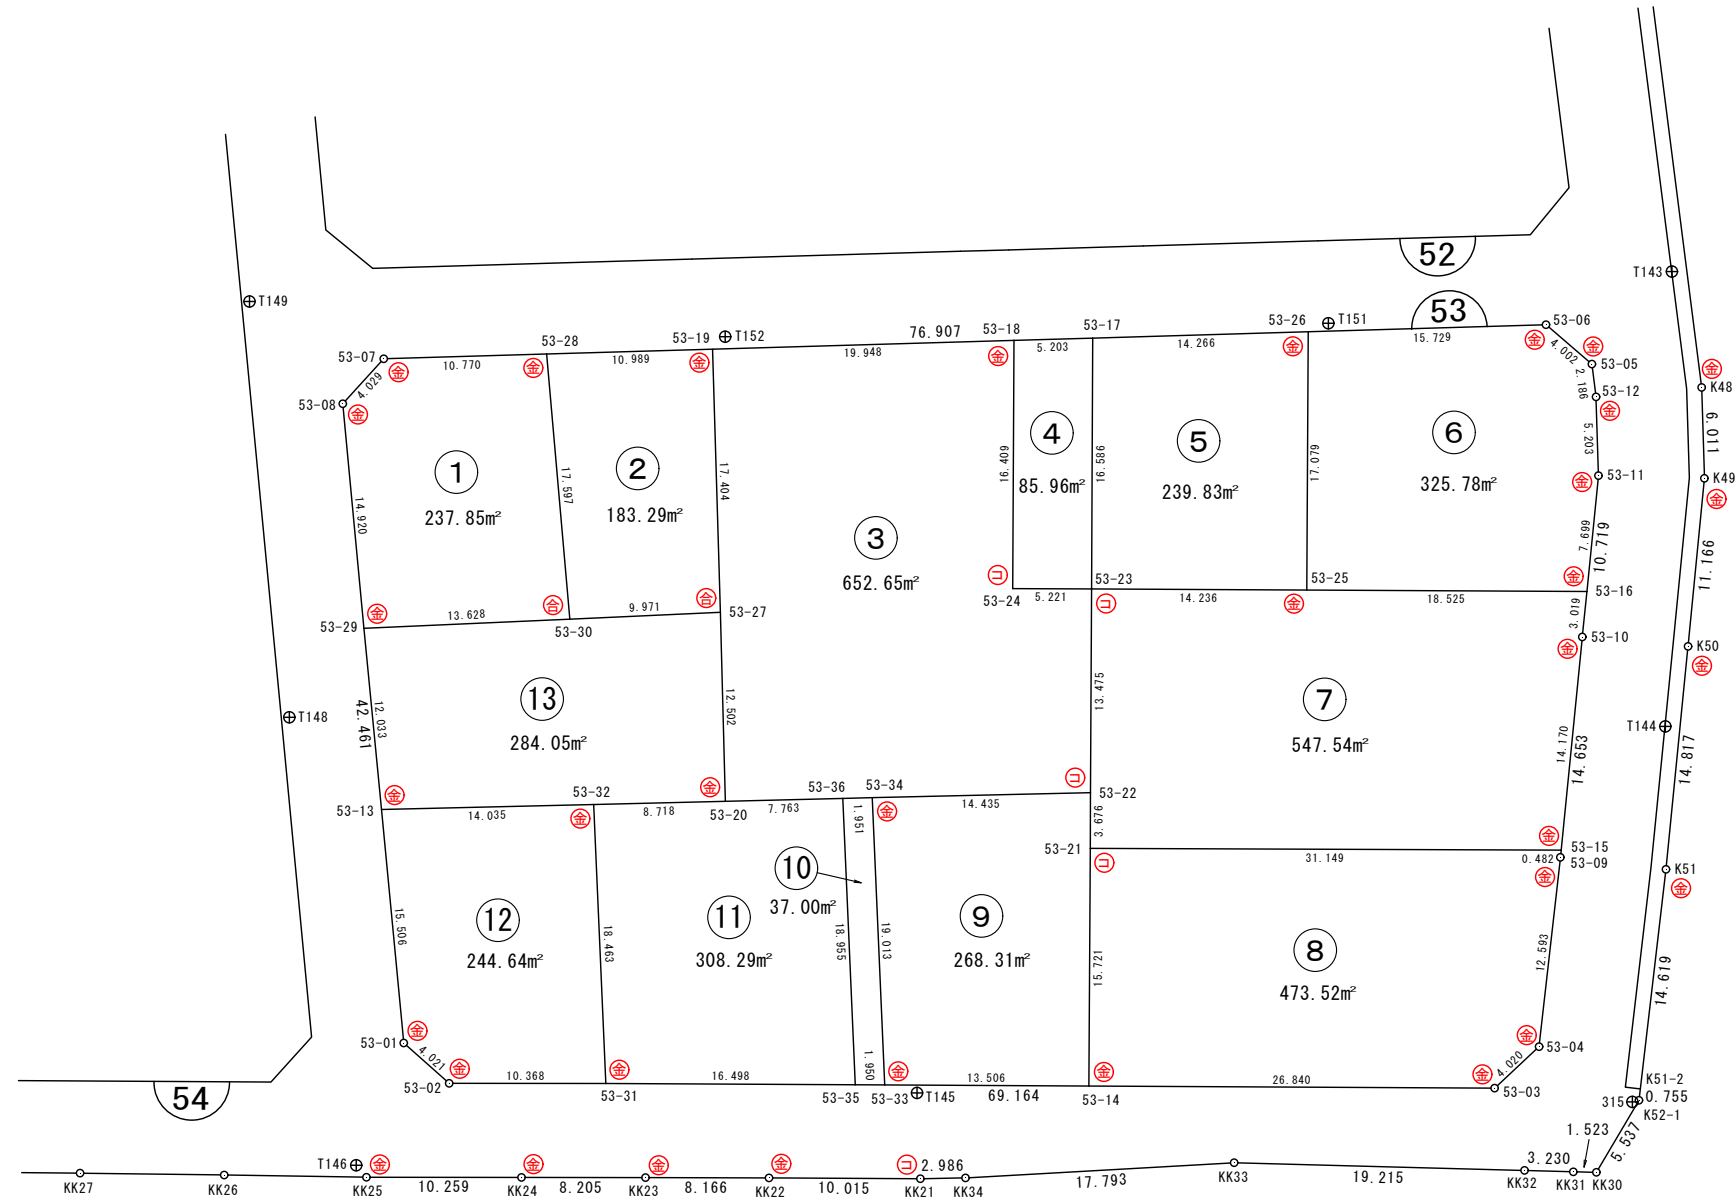

| 凡 例 | |
|---------|-----|
| 事 項 | 記 号 |
| 金属プレート | ⊕ |
| コンクリート杭 | ⊖ |
| 金属釘 | ⊙ |
| 合成樹脂杭 | ⊗ |
| マーキング | ⊚ |

画地面積(座標法)計算簿

画地番号：53-01

| 点名 | Xn | Yn | 距離 | 方向角 | X _{n+1} -X _{n-1} | Y _{n+1} -Y _{n-1} | X _n *(Y _{n+1} -Y _{n-1}) | Y _n *(X _{n+1} -X _{n-1}) |
|-------|-----------|------------|--------|--------------|------------------------------------|------------------------------------|---|---|
| 53-29 | 47385.537 | -70541.015 | 14.920 | 324° 35' 30" | 4.827 | -20.132 | -953965.630884 | -340501.479405 |
| 53-08 | 47397.698 | -70549.660 | 4.029 | 12° 24' 42" | 16.096 | -7.779 | -368706.692742 | -1135567.327360 |
| 53-07 | 47401.633 | -70548.794 | 10.770 | 58° 21' 14" | 9.586 | 10.035 | 475675.387155 | -676280.739284 |
| 53-28 | 47407.284 | -70539.625 | 17.597 | 144° 59' 13" | -8.762 | 19.266 | 913348.733544 | 618068.194250 |
| 53-30 | 47392.871 | -70529.528 | 13.628 | 237° 26' 36" | -21.747 | -1.390 | -65876.090690 | 1533805.645416 |
| | | | | | | | 倍面積 | 475.706383 |
| | | | | | | | 面積 | 237.8531915 |
| | | | | | | | 地積 | 237.85 |

画地面積(座標法)計算簿

画地番号：53-02

| 点名 | Xn | Yn | 距離 | 方向角 | X _{n+1} -X _{n-1} | Y _{n+1} -Y _{n-1} | X _n *(Y _{n+1} -Y _{n-1}) | Y _n *(X _{n+1} -X _{n-1}) |
|-------|-----------|------------|--------|--------------|------------------------------------|------------------------------------|---|---|
| 53-30 | 47392.871 | -70529.528 | 17.597 | 324° 59' 13" | 9.040 | -18.497 | -876625.934887 | -637586.933120 |
| 53-28 | 47407.284 | -70539.625 | 10.989 | 58° 20' 00" | 20.182 | -0.744 | -35271.019296 | -1423630.711750 |
| 53-19 | 47413.053 | -70530.272 | 17.404 | 148° 18' 22" | -9.040 | 18.497 | 876999.241341 | 637593.658880 |
| 53-27 | 47398.244 | -70521.128 | 9.971 | 237° 23' 43" | -20.182 | 0.744 | 35264.293536 | 1423257.405296 |
| | | | | | | | 倍面積 | 366.580694 |
| | | | | | | | 面積 | 183.2903470 |
| | | | | | | | 地積 | 183.29 |

画地面積(座標法)計算簿

画地番号：53-03

| 点名 | Xn | Yn | 距離 | 方向角 | X _{n+1} -X _{n-1} | Y _{n+1} -Y _{n-1} | X _n *(Y _{n+1} -Y _{n-1}) | Y _n *(X _{n+1} -X _{n-1}) |
|-------|-----------|------------|--------|--------------|------------------------------------|------------------------------------|---|---|
| 53-36 | 47391.634 | -70507.967 | 7.763 | 238° 34' 27" | -5.065 | -8.290 | -392876.645860 | 357122.852855 |
| 53-20 | 47387.586 | -70514.592 | 12.502 | 328° 28' 53" | 6.610 | -13.161 | -623668.019346 | -466101.453120 |
| 53-27 | 47398.244 | -70521.128 | 17.404 | 328° 18' 22" | 25.467 | -15.680 | -743204.465920 | -1795961.566776 |
| 53-19 | 47413.053 | -70530.272 | 19.948 | 58° 19' 39" | 25.283 | 7.833 | 371386.444149 | -1783216.866976 |
| 53-18 | 47423.527 | -70513.295 | 16.409 | 150° 19' 17" | -3.783 | 25.102 | 1190425.374754 | 266751.794985 |
| 53-24 | 47409.270 | -70505.170 | 5.221 | 60° 14' 54" | -11.666 | 12.658 | 600106.539660 | 822513.313220 |
| 53-23 | 47411.861 | -70500.637 | 13.475 | 150° 20' 16" | -9.119 | 11.202 | 531107.666922 | 642895.308803 |
| 53-22 | 47400.151 | -70493.968 | 14.435 | 238° 41' 50" | -19.210 | -5.665 | -268521.855415 | 1354189.125280 |
| 53-34 | 47392.651 | -70506.302 | 1.951 | 238° 34' 59" | -8.517 | -13.999 | -663449.721349 | 600502.174134 |
| | | | | | | | 倍面積 | 1305.317595 |
| | | | | | | | 面積 | 652.6587975 |
| | | | | | | | 地積 | 652.65 |

画地面積(座標法)計算簿

画地番号：53-04

| 点名 | Xn | Yn | 距離 | 方向角 | X _{n+1} -X _{n-1} | Y _{n+1} -Y _{n-1} | X _n *(Y _{n+1} -Y _{n-1}) | Y _n *(X _{n+1} -X _{n-1}) |
|-------|-----------|------------|--------|--------------|------------------------------------|------------------------------------|---|---|
| 53-24 | 47409.270 | -70505.170 | 16.409 | 330° 19' 17" | 11.666 | -12.658 | -600106.539660 | -822513.313220 |
| 53-18 | 47423.527 | -70513.295 | 5.203 | 58° 18' 06" | 16.991 | -3.698 | -175372.202846 | -1198091.395345 |
| 53-17 | 47426.261 | -70508.868 | 16.586 | 150° 14' 52" | -11.666 | 12.658 | 600321.611738 | 822556.454088 |
| 53-23 | 47411.861 | -70500.637 | 5.221 | 240° 14' 54" | -16.991 | 3.698 | 175329.061978 | 1197876.323267 |
| | | | | | | | 倍面積 | 171.931210 |
| | | | | | | | 面積 | 85.9656050 |
| | | | | | | | 地積 | 85.96 |

画地面積(座標法)計算簿

画地番号：53-05

| 点名 | Xn | Yn | 距離 | 方向角 | X _{n+1} -X _{n-1} | Y _{n+1} -Y _{n-1} | X _n *(Y _{n+1} -Y _{n-1}) | Y _n *(X _{n+1} -X _{n-1}) |
|-------|-----------|------------|--------|--------------|------------------------------------|------------------------------------|---|---|
| 53-25 | 47418.916 | -70488.271 | 17.079 | 330° 19' 14" | 21.894 | 3.909 | 185360.542644 | -1543270.205274 |
| 53-26 | 47433.755 | -70496.728 | 14.266 | 238° 18' 47" | 7.345 | -20.597 | -976993.051735 | -517798.467160 |
| 53-17 | 47426.261 | -70508.868 | 16.586 | 150° 14' 52" | -21.894 | -3.909 | -185389.254249 | 1543721.155992 |
| 53-23 | 47411.861 | -70500.637 | 14.236 | 60° 17' 40" | -7.345 | 20.597 | 976542.101017 | 517827.178765 |
| | | | | | | | 倍面積 | -479.662323 |
| | | | | | | | 面積 | 239.8311615 |
| | | | | | | | 地積 | 239.83 |

画地面積(座標法)計算簿

画地番号：53-06

| 点名 | Xn | Yn | 距離 | 方向角 | X _{n+1} -X _{n-1} | Y _{n+1} -Y _{n-1} | X _n *(Y _{n+1} -Y _{n-1}) | Y _n *(X _{n+1} -X _{n-1}) |
|-------|-----------|------------|--------|--------------|------------------------------------|------------------------------------|---|---|
| 53-26 | 47433.755 | -70496.728 | 17.079 | 150° 19' 14" | -23.103 | -4.927 | -233706.110885 | 1628685.906984 |
| 53-25 | 47418.916 | -70488.271 | 18.525 | 60° 17' 27" | -5.658 | 24.547 | 1163992.131052 | 398822.637318 |
| 53-16 | 47428.097 | -70472.181 | 7.699 | 335° 43' 18" | 16.200 | 12.924 | 612960.725628 | -1141649.332200 |
| 53-11 | 47435.116 | -70475.347 | 5.203 | 328° 11' 52" | 11.441 | -5.908 | -280246.665328 | -806308.445027 |
| 53-12 | 47439.538 | -70478.089 | 2.186 | 322° 49' 34" | 6.164 | -4.063 | -192746.842894 | -434426.940596 |
| 53-05 | 47441.280 | -70479.410 | 4.002 | 280° 38' 20" | 2.481 | -5.255 | -249303.926400 | -174859.416210 |
| 53-06 | 47442.019 | -70483.344 | 15.729 | 238° 18' 24" | -7.525 | -17.318 | -821600.885042 | 530387.163600 |
| | | | | | | | 倍面積 | -651.573869 |
| | | | | | | | 面積 | 325.7869345 |
| | | | | | | | 地積 | 325.78 |

画地面積(座標法)計算簿

画地番号：53-07

| 点名 | X _n | Y _n | 距離 | 方向角 | X _{n+1} -X _{n-1} | Y _{n+1} -Y _{n-1} | X _n *(Y _{n+1} -Y _{n-1}) | Y _n *(X _{n+1} -X _{n-1}) |
|-------|----------------|----------------|--------|--------------|------------------------------------|------------------------------------|---|---|
| 53-21 | 47396.963 | -70492.136 | 3.676 | 330° 06' 57" | -12.282 | -28.868 | -1368255.527884 | 865784.414352 |
| 53-22 | 47400.151 | -70493.968 | 13.475 | 330° 20' 16" | 14.898 | -8.501 | -402948.683651 | -1050219.135264 |
| 53-23 | 47411.861 | -70500.637 | 14.236 | 60° 17' 40" | 18.765 | 5.697 | 270105.372117 | -1322944.453305 |
| 53-25 | 47418.916 | -70488.271 | 18.525 | 60° 17' 27" | 16.236 | 28.456 | 1349352.673696 | -1144447.567956 |
| 53-16 | 47428.097 | -70472.181 | 3.019 | 155° 45' 08" | 6.428 | 17.330 | 821928.921010 | -452995.179468 |
| 53-10 | 47425.344 | -70470.941 | 14.170 | 155° 39' 28" | -15.664 | 7.081 | 335818.860864 | 1103856.819824 |
| 53-15 | 47412.433 | -70465.100 | 31.149 | 240° 13' 19" | -28.381 | -21.195 | -1004906.517435 | 1999870.003100 |
| | | | | | | | 倍面積 | 1095.098717 |
| | | | | | | | 面積 | 547.5493585 |
| | | | | | | | 地積 | 547.54 |

画地面積(座標法)計算簿

画地番号：53-08

| 点名 | Xn | Yn | 距離 | 方向角 | X _{n+1} -X _{n-1} | Y _{n+1} -Y _{n-1} | X _n *(Y _{n+1} -Y _{n-1}) | Y _n *(X _{n+1} -X _{n-1}) |
|-------|-----------|------------|--------|--------------|------------------------------------|------------------------------------|---|---|
| 53-14 | 47383.304 | -70484.352 | 15.721 | 330° 19' 19" | 0.362 | -31.099 | -1473573.371096 | -25515.335424 |
| 53-21 | 47396.963 | -70492.136 | 31.149 | 60° 13' 19" | 29.129 | 19.252 | 912486.331676 | -2053365.429544 |
| 53-15 | 47412.433 | -70465.100 | 0.482 | 155° 39' 51" | 15.030 | 27.235 | 1291277.612755 | -1059090.453000 |
| 53-09 | 47411.993 | -70464.901 | 12.593 | 156° 27' 13" | -11.985 | 5.230 | 247964.723390 | 844521.838485 |
| 53-04 | 47400.448 | -70459.870 | 4.020 | 196° 52' 31" | -15.392 | 3.864 | 183155.331072 | 1084518.319040 |
| 53-03 | 47396.601 | -70461.037 | 26.840 | 240° 18' 11" | -17.144 | -24.482 | -1160363.585682 | 1207984.018328 |
| | | | | | | | 倍面積 | 947.042115 |
| | | | | | | | 面積 | 473.5210575 |
| | | | | | | | 地積 | 473.52 |

画地面積(座標法)計算簿

画地番号：53-09

| 点名 | Xn | Yn | 距離 | 方向角 | X _{n+1} -X _{n-1} | Y _{n+1} -Y _{n-1} | X _n *(Y _{n+1} -Y _{n-1}) | Y _n *(X _{n+1} -X _{n-1}) |
|-------|-----------|------------|--------|--------------|------------------------------------|------------------------------------|---|---|
| 53-33 | 47376.615 | -70496.086 | 19.013 | 327° 30' 01" | 9.347 | -21.950 | -1039916.699250 | -658926.915842 |
| 53-34 | 47392.651 | -70506.302 | 14.435 | 58° 41' 50" | 23.536 | 2.118 | 100377.634818 | -1659436.323872 |
| 53-22 | 47400.151 | -70493.968 | 3.676 | 150° 06' 57" | 4.312 | 14.166 | 671470.539066 | -303969.990016 |
| 53-21 | 47396.963 | -70492.136 | 15.721 | 150° 19' 19" | -16.847 | 9.616 | 455769.196208 | 1187581.015192 |
| 53-14 | 47383.304 | -70484.352 | 13.506 | 240° 18' 52" | -20.348 | -3.950 | -187164.050800 | 1434215.594496 |
| | | | | | | | 倍面積 | 536.620042 |
| | | | | | | | 面積 | 268.3100210 |
| | | | | | | | 地積 | 268.31 |

画地面積(座標法)計算簿

画地番号：53-10

| 点名 | Xn | Yn | 距離 | 方向角 | X _{n+1} -X _{n-1} | Y _{n+1} -Y _{n-1} | X _n *(Y _{n+1} -Y _{n-1}) | Y _n *(X _{n+1} -X _{n-1}) |
|-------|-----------|------------|--------|--------------|------------------------------------|------------------------------------|---|---|
| 53-36 | 47391.634 | -70507.967 | 18.955 | 147° 29' 29" | -17.002 | 8.522 | 403871.504948 | 1198776.454934 |
| 53-35 | 47375.649 | -70497.780 | 1.950 | 60° 18' 22" | -15.019 | 11.881 | 562870.085769 | 1058806.157820 |
| 53-33 | 47376.615 | -70496.086 | 19.013 | 327° 30' 01" | 17.002 | -8.522 | -403743.513030 | -1198574.454172 |
| 53-34 | 47392.651 | -70506.302 | 1.951 | 238° 34' 59" | 15.019 | -11.881 | -563072.086531 | -1058934.149738 |
| | | | | | | | 倍面積 | -74.008844 |
| | | | | | | | 面積 | 37.0044220 |
| | | | | | | | 地積 | 37.00 |

画地面積(座標法)計算簿

画地番号：53-11

| 点名 | Xn | Yn | 距離 | 方向角 | X _{n+1} -X _{n-1} | Y _{n+1} -Y _{n-1} | X _n *(Y _{n+1} -Y _{n-1}) | Y _n *(X _{n+1} -X _{n-1}) |
|-------|-----------|------------|--------|--------------|------------------------------------|------------------------------------|---|---|
| 53-35 | 47375.649 | -70497.780 | 18.955 | 327° 29' 29" | 24.160 | 4.144 | 196324.689456 | -1703226.364800 |
| 53-36 | 47391.634 | -70507.967 | 7.763 | 238° 34' 27" | 11.937 | -16.812 | -796748.150808 | -841653.602079 |
| 53-20 | 47387.586 | -70514.592 | 8.718 | 238° 36' 12" | -8.590 | -14.067 | -666601.172262 | 605720.345280 |
| 53-32 | 47383.044 | -70522.034 | 18.463 | 147° 29' 24" | -20.112 | 2.481 | 117557.332164 | 1418339.147808 |
| 53-31 | 47367.474 | -70512.111 | 16.498 | 60° 17' 52" | -7.395 | 24.254 | 1148850.714396 | 521437.060845 |
| | | | | | | | 倍面積 | -616.587054 |
| | | | | | | | 面積 | 308.2935270 |
| | | | | | | | 地積 | 308.29 |

画地面積(座標法)計算簿

画地番号：53-12

| 点名 | Xn | Yn | 距離 | 方向角 | X _{n+1} -X _{n-1} | Y _{n+1} -Y _{n-1} | X _n *(Y _{n+1} -Y _{n-1}) | Y _n *(X _{n+1} -X _{n-1}) |
|-------|-----------|------------|--------|--------------|------------------------------------|------------------------------------|---|---|
| 53-01 | 47363.109 | -70525.032 | 15.506 | 324° 34' 03" | 13.448 | -12.928 | -612310.273152 | -948420.630336 |
| 53-13 | 47375.744 | -70534.022 | 14.035 | 58° 39' 40" | 19.935 | 2.998 | 142032.480512 | -1406095.728570 |
| 53-32 | 47383.044 | -70522.034 | 18.463 | 147° 29' 24" | -8.270 | 21.911 | 1038209.877084 | 583217.221180 |
| 53-31 | 47367.474 | -70512.111 | 10.368 | 240° 02' 24" | -20.748 | 0.940 | 44525.425560 | 1462985.279028 |
| 53-02 | 47362.296 | -70521.094 | 4.021 | 281° 39' 53" | -4.365 | -12.921 | -611968.226616 | 307824.575310 |
| | | | | | | | 倍面積 | 489.283388 |
| | | | | | | | 面積 | 244.6416940 |
| | | | | | | | 地積 | 244.64 |

画地面積(座標法)計算簿

画地番号：53-13

| 点名 | Xn | Yn | 距離 | 方向角 | X _{n+1} -X _{n-1} | Y _{n+1} -Y _{n-1} | X _n *(Y _{n+1} -Y _{n-1}) | Y _n *(X _{n+1} -X _{n-1}) |
|-------|-----------|------------|--------|--------------|------------------------------------|------------------------------------|---|---|
| 53-13 | 47375.744 | -70534.022 | 12.033 | 324° 28' 12" | 2.493 | -18.981 | -899238.996864 | -175841.316846 |
| 53-29 | 47385.537 | -70541.015 | 13.628 | 57° 26' 36" | 17.127 | 4.494 | 212950.603278 | -1208155.963905 |
| 53-30 | 47392.871 | -70529.528 | 9.971 | 57° 23' 43" | 12.707 | 19.887 | 942502.025577 | -896218.712296 |
| 53-27 | 47398.244 | -70521.128 | 12.502 | 148° 28' 53" | -5.285 | 14.936 | 707940.172384 | 372704.161480 |
| 53-20 | 47387.586 | -70514.592 | 8.718 | 238° 36' 12" | -15.200 | -0.906 | -42933.152916 | 1071821.798400 |
| 53-32 | 47383.044 | -70522.034 | 14.035 | 238° 39' 40" | -11.842 | -19.430 | -920652.544920 | 835121.926628 |
| | | | | | | | 倍面積 | 568.106539 |
| | | | | | | | 面積 | 284.0532695 |
| | | | | | | | 地積 | 284.05 |