



55街区 画地出来形確認図 (6313.47m²)

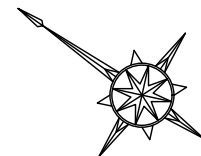

S=1:500

3・5・47 飛石稻荷線

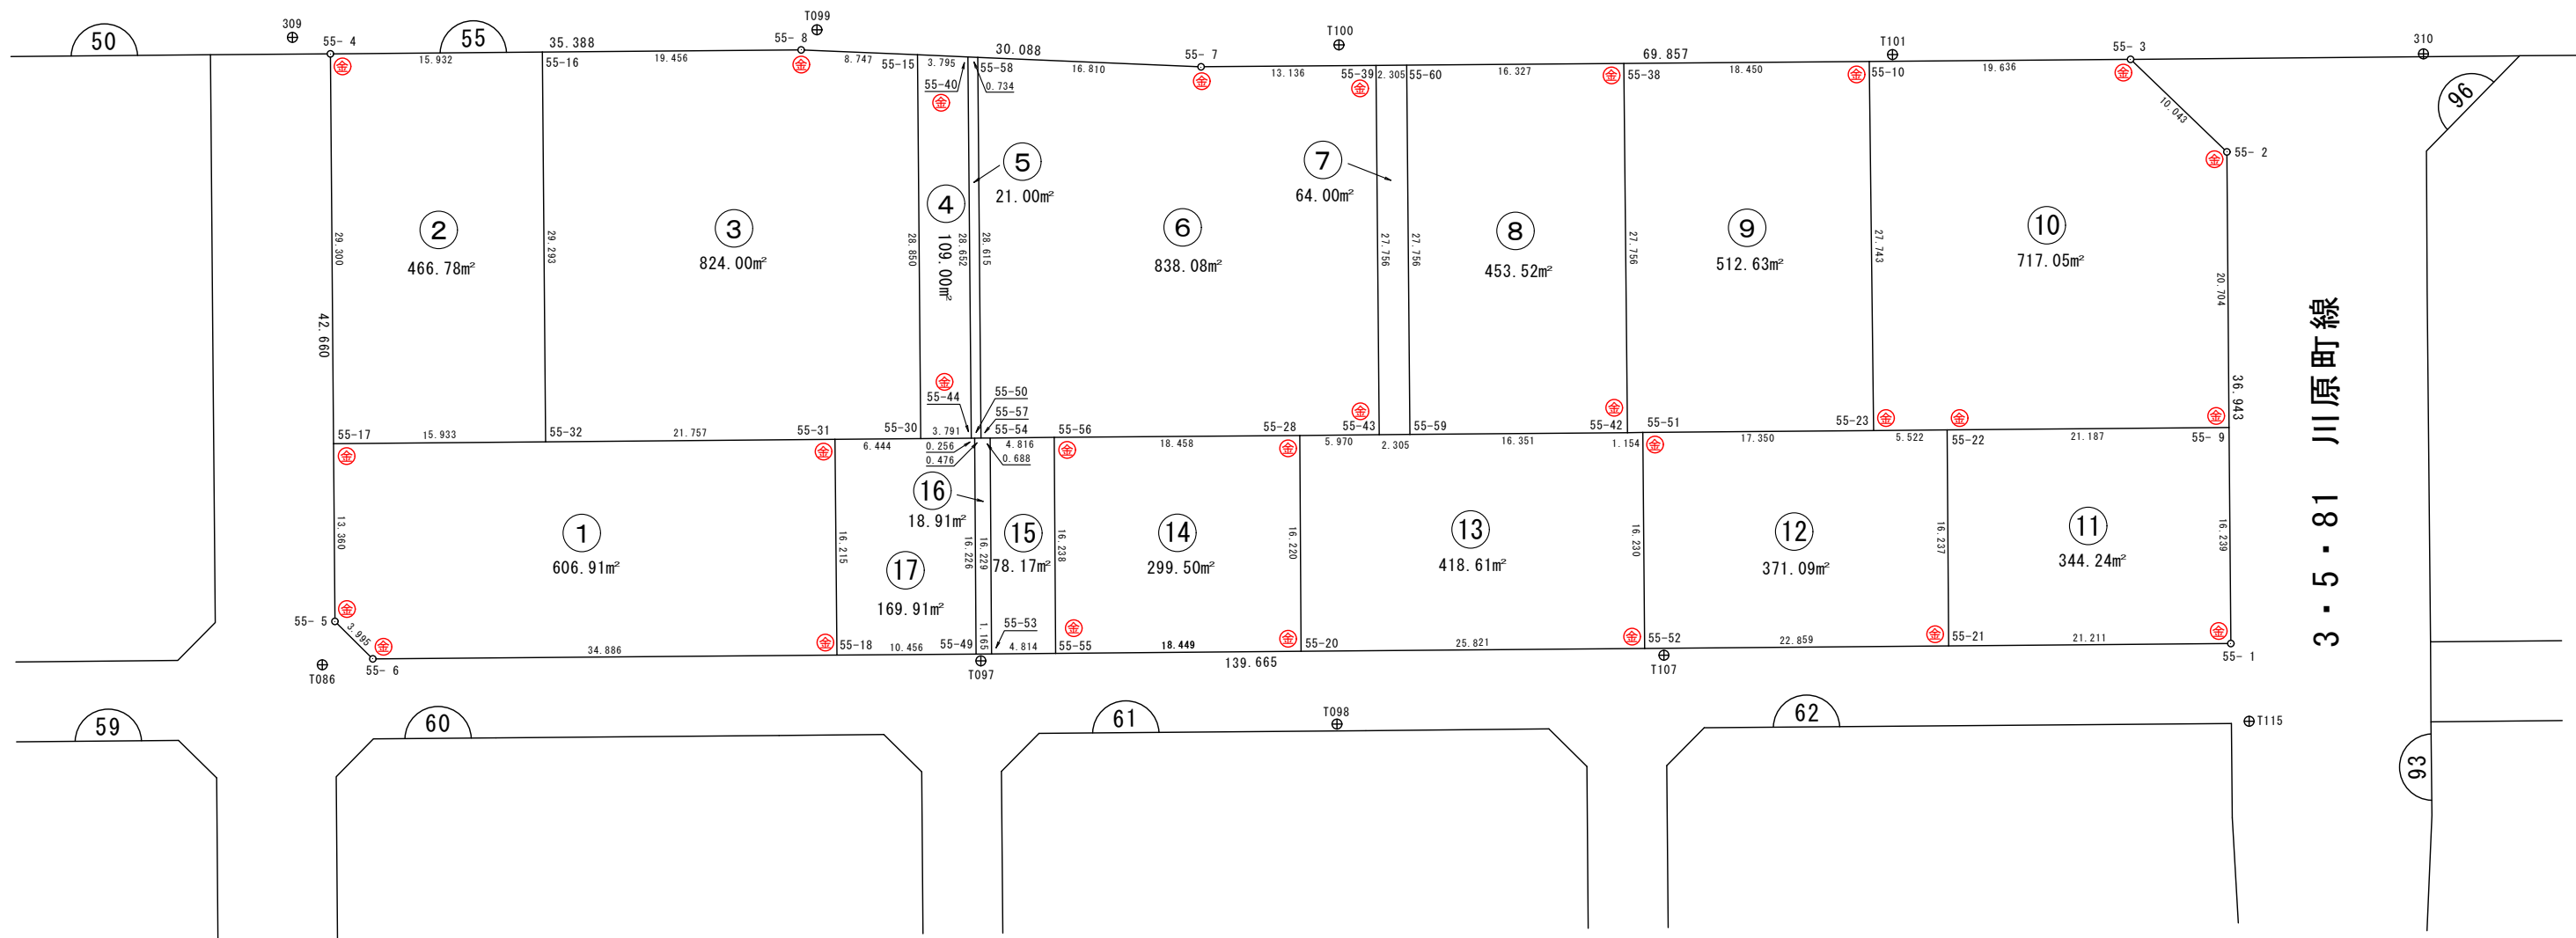

3・5・81 川原町線

凡 例	
事 項	記 号
金属プレート	⊕
コンクリート杭	⊖
金属 鉄	⊙
合成樹脂杭	⊗
マーキング	⊚

画地面積(座標法)計算簿

画地番号：55- 1

点名	Xn	Yn	距離	方向角	X _{n+1} -X _{n-1}	Y _{n+1} -Y _{n-1}	X _n *(Y _{n+1} -Y _{n-1})	Y _n *(X _{n+1} -X _{n-1})
55-18	47394.157	-70674.225	16.215	54° 30' 09"	-18.998	33.444	1585050.186708	1342668.926550
55-31	47403.573	-70661.023	21.757	324° 30' 10"	27.130	0.568	26925.229464	-1917033.553990
55-32	47421.287	-70673.657	15.933	324° 30' 09"	30.686	-21.886	-1037862.287282	-2168691.838702
55-17	47434.259	-70682.909	13.360	234° 32' 40"	5.222	-20.135	-955088.804965	-369106.150798
55- 5	47426.509	-70693.792	3.995	189° 43' 35"	-11.688	-11.558	-548155.591022	826269.040896
55- 6	47422.571	-70694.467	34.886	144° 32' 03"	-32.352	19.567	927917.446757	2287107.396384
							倍面積	-1213.820340
							面積	606.9101700
							地積	606.91

画地面積(座標法)計算簿

画地番号：55- 2

点名	Xn	Yn	距離	方向角	X _{n+1} -X _{n-1}	Y _{n+1} -Y _{n-1}	X _n *(Y _{n+1} -Y _{n-1})	Y _n *(X _{n+1} -X _{n-1})
55- 4	47451.262	-70659.047	29.300	234° 31' 41"	-4.028	-33.108	-1571016.382296	284614.641316
55-17	47434.259	-70682.909	15.933	144° 30' 09"	-29.975	-14.610	-693014.523990	2118720.197275
55-32	47421.287	-70673.657	29.293	54° 31' 34"	4.028	33.108	1570023.969996	-284673.490396
55-16	47438.287	-70649.801	15.932	324° 31' 35"	29.975	14.610	693073.373070	-2117727.784975
倍面積								-933.563220
面積								466.7816100
地積								466.78

画地面積(座標法)計算簿

画地番号：55- 3

点名	Xn	Yn	距離	方向角	X _{n+1} -X _{n-1}	Y _{n+1} -Y _{n-1}	X _n *(Y _{n+1} -Y _{n-1})	Y _n *(X _{n+1} -X _{n-1})
55-16	47438.287	-70649.801	29.293	234° 31' 34"	-1.157	-35.150	-1667455.788050	81741.819757
55-32	47421.287	-70673.657	21.757	144° 30' 10"	-34.714	-11.222	-532161.682714	2453365.329098
55-31	47403.573	-70661.023	6.444	144° 30' 17"	-22.961	16.376	776280.911448	1622447.749103
55-30	47398.326	-70657.281	28.850	54° 30' 25"	11.504	27.232	1290751.213632	-812841.360624
55-15	47415.077	-70633.791	8.747	327° 22' 28"	24.118	18.774	890170.655598	-1703545.771338
55- 8	47422.444	-70638.507	19.456	324° 30' 58"	23.210	-16.010	-759233.328440	-1639519.747470
							倍面積	-1648.018526
							面積	824.0092630
							地積	824.00

画地面積(座標法)計算簿

画地番号：55- 4

点名	Xn	Yn	距離	方向角	X _{n+1} -X _{n-1}	Y _{n+1} -Y _{n-1}	X _n *(Y _{n+1} -Y _{n-1})	Y _n *(X _{n+1} -X _{n-1})
55-44	47395.239	-70655.079	28.652	54° 30' 16"	13.550	25.530	1210000.451670	-957376.320450
55-40	47411.876	-70631.751	3.795	327° 29' 26"	19.838	21.288	1009304.016288	-1401192.676338
55-15	47415.077	-70633.791	28.850	234° 30' 25"	-13.550	-25.530	-1210506.915810	957087.868050
55-30	47398.326	-70657.281	3.791	144° 29' 57"	-19.838	-21.288	-1009015.563888	1401699.140478
倍面積								-218.011740
面積								109.0058700
地積								109.00

画地面積(座標法)計算簿

画地番号：55- 5

点名	X _n	Y _n	距離	方向角	X _{n+1} -X _{n-1}	Y _{n+1} -Y _{n-1}	X _n *(Y _{n+1} -Y _{n-1})	Y _n *(X _{n+1} -X _{n-1})
55-40	47411.876	-70631.751	28.652	234° 30' 16"	-16.018	-23.724	-1124799.346224	1131379.387518
55-44	47395.239	-70655.079	0.256	144° 30' 51"	-16.846	-23.179	-1098574.244781	1190255.460834
55-50	47395.030	-70654.930	0.476	144° 28' 35"	-0.597	0.426	20190.282780	42180.993210
55-57	47394.642	-70654.653	28.615	54° 30' 19"	16.227	23.575	1117328.685150	-1146513.054231
55-58	47411.257	-70631.355	0.734	327° 23' 29"	17.234	22.902	1085812.607814	-1217260.772070
							倍面積	-42.015261
							面積	21.0076305
							地積	21.00

画地面積(座標法)計算簿

画地番号：55- 6

点名	Xn	Yn	距離	方向角	X _{n+1} -X _{n-1}	Y _{n+1} -Y _{n-1}	X _n *(Y _{n+1} -Y _{n-1})	Y _n *(X _{n+1} -X _{n-1})
55-57	47394.642	-70654.653	0.688	144° 23' 41"	-17.175	-22.897	-1085195.117874	1213493.665275
55-54	47394.082	-70654.252	4.816	144° 27' 19"	-4.479	3.201	151708.456482	316460.394708
55-56	47390.163	-70651.452	18.458	144° 33' 25"	-18.957	13.504	639956.761152	1339339.575564
55-28	47375.125	-70640.748	5.970	144° 26' 00"	-19.895	14.177	671637.147125	1405397.681460
55-43	47370.268	-70637.275	27.756	54° 29' 08"	11.267	26.066	1234753.405688	-795870.177425
55-39	47386.392	-70614.682	13.136	324° 32' 24"	26.824	14.972	709469.061024	-1894168.229968
55- 7	47397.092	-70622.303	16.810	327° 25' 11"	24.865	-16.673	-790251.714916	-1756023.564095
55-58	47411.257	-70631.355	28.615	234° 30' 19"	-2.450	-32.350	-1533754.163950	173046.819750
							倍面積	-1676.165269
							面積	838.0826345
							地積	838.08

画地面積(座標法)計算簿

画地番号：55- 7

点名	Xn	Yn	距離	方向角	X _{n+1} -X _{n-1}	Y _{n+1} -Y _{n-1}	X _n *(Y _{n+1} -Y _{n-1})	Y _n *(X _{n+1} -X _{n-1})
55-39	47386.392	-70614.682	27.756	234° 29' 08"	-14.246	-23.931	-1134003.746952	1005976.759772
55-43	47370.268	-70637.275	2.305	144° 31' 54"	-18.002	-21.255	-1006855.046340	1271612.224550
55-59	47368.390	-70635.937	27.756	54° 29' 08"	14.246	23.931	1133572.941090	-1006279.558502
55-60	47384.514	-70613.344	2.305	324° 31' 54"	18.002	21.255	1007157.845070	-1271181.418688
倍面積								-128.007132
面積								64.0035660
地積								64.00

画地面積(座標法)計算簿

画地番号：55- 8

点名	Xn	Yn	距離	方向角	X _{n+1} -X _{n-1}	Y _{n+1} -Y _{n-1}	X _n *(Y _{n+1} -Y _{n-1})	Y _n *(X _{n+1} -X _{n-1})	
55-59	47368.390	-70635.937	16.351	144° 32' 38"	-29.443	-13.108	-620904.856120	2079733.893091	
55-42	47355.071	-70626.452	27.756	54° 26' 13"	2.824	32.064	1518392.996544	-199449.100448	
55-38	47371.214	-70603.873	16.327	324° 32' 42"	29.443	13.108	620941.873112	-2078789.832739	
55-60	47384.514	-70613.344	27.756	234° 29' 08"	-2.824	-32.064	-1519337.056896	199412.083456	
								倍面積	-907.043360
								面積	453.5216800
								地積	453.52

画地面積(座標法)計算簿

画地番号：55- 9

点名	Xn	Yn	距離	方向角	X _{n+1} -X _{n-1}	Y _{n+1} -Y _{n-1}	X _n *(Y _{n+1} -Y _{n-1})	Y _n *(X _{n+1} -X _{n-1})
55-38	47371.214	-70603.873	27.756	234° 26' 13"	-1.110	-33.277	-1576371.888278	78370.299030
55-42	47355.071	-70626.452	1.154	143° 54' 51"	-17.076	-21.899	-1037028.699829	1206017.294352
55-51	47354.138	-70625.772	17.350	144° 33' 44"	-15.069	10.740	508583.442120	1064259.758268
55-23	47340.002	-70615.712	27.743	54° 19' 33"	2.043	32.597	1543142.045194	-144267.899616
55-10	47356.181	-70593.175	18.450	324° 33' 47"	31.212	11.839	560649.826859	-2203354.178100
							倍面積	-1025.273934
							面積	512.6369670
							地積	512.63

画地面積(座標法)計算簿

画地番号：55-10

点名	Xn	Yn	距離	方向角	X _{n+1} -X _{n-1}	Y _{n+1} -Y _{n-1}	X _n *(Y _{n+1} -Y _{n-1})	Y _n *(X _{n+1} -X _{n-1})
55-10	47356.181	-70593.175	27.743	234° 19' 33"	-0.189	-33.935	-1607032.002235	13342.110075
55-23	47340.002	-70615.712	5.522	144° 26' 00"	-20.671	-19.325	-914845.538650	1459697.382752
55-22	47335.510	-70612.500	21.187	144° 29' 35"	-21.740	15.518	734552.444180	1535115.750000
55- 9	47318.262	-70600.194	20.704	54° 33' 29"	-5.242	29.174	1380462.975588	370086.216948
55- 2	47330.268	-70583.326	10.043	8° 52' 21"	21.929	18.417	871681.545756	-1547821.755854
55- 3	47340.191	-70581.777	19.636	324° 31' 05"	25.913	-9.849	-466253.541159	-1828985.587401
							倍面積	-1434.116520
							面積	717.0582600
							地積	717.05

画地面積(座標法)計算簿

画地番号：55-11

点名	Xn	Yn	距離	方向角	X _{n+1} -X _{n-1}	Y _{n+1} -Y _{n-1}	X _n *(Y _{n+1} -Y _{n-1})	Y _n *(X _{n+1} -X _{n-1})
55- 9	47318.262	-70600.194	21.187	324° 29' 35"	26.679	0.914	43248.891468	-1883542.575726
55-22	47335.510	-70612.500	16.237	234° 34' 42"	7.837	-25.538	-1208854.254380	-553390.162500
55-21	47326.099	-70625.732	21.211	144° 29' 53"	-26.679	-0.914	-43256.054486	1884223.904028
55- 1	47308.831	-70613.414	16.239	54° 29' 47"	-7.837	25.538	1208172.926078	553397.325518
倍面積								-688.491320
面積								344.2456600
地積								344.24

画地面積(座標法)計算簿

画地番号：55-12

点名	Xn	Yn	距離	方向角	X _{n+1} -X _{n-1}	Y _{n+1} -Y _{n-1}	X _n *(Y _{n+1} -Y _{n-1})	Y _n *(X _{n+1} -X _{n-1})
55-22	47335.510	-70612.500	5.522	324° 26' 00"	13.903	10.020	474301.810200	-981725.587500
55-23	47340.002	-70615.712	17.350	324° 33' 44"	18.628	-13.272	-628296.506544	-1315429.483136
55-51	47354.138	-70625.772	16.230	234° 31' 54"	4.718	-23.279	-1102356.978502	-333212.392296
55-52	47344.720	-70638.991	22.859	144° 32' 51"	-28.039	0.040	1893.788800	1980646.668649
55-21	47326.099	-70625.732	16.237	54° 34' 42"	-9.210	26.491	1253715.688609	650462.991720
							倍面積	-742.197437
							面積	371.0987185
							地積	371.09

画地面積(座標法)計算簿

画地番号：55-13

点名	Xn	Yn	距離	方向角	X _{n+1} -X _{n-1}	Y _{n+1} -Y _{n-1}	X _n *(Y _{n+1} -Y _{n-1})	Y _n *(X _{n+1} -X _{n-1})
55-52	47344.720	-70638.991	25.821	324° 30' 45"	11.607	-28.209	-1335547.206480	-819906.768537
55-20	47365.745	-70653.981	16.220	54° 40' 11"	30.405	-1.757	-83221.613965	-2148234.292305
55-28	47375.125	-70640.748	5.970	144° 26' 00"	4.523	16.706	791448.838250	-319508.103204
55-43	47370.268	-70637.275	2.305	144° 31' 54"	-6.735	4.811	227898.359348	475742.047125
55-59	47368.390	-70635.937	16.351	144° 32' 38"	-15.197	10.823	512668.084970	1073454.334589
55-42	47355.071	-70626.452	1.154	143° 54' 51"	-14.252	10.165	481364.296715	1006568.193904
55-51	47354.138	-70625.772	16.230	234° 31' 54"	-10.351	-12.539	-593773.536382	731047.365972
							倍面積	837.222456
							面積	418.6112280
							地積	418.61

画地面積(座標法)計算簿

画地番号：55-14

点名	Xn	Yn	距離	方向角	X _{n+1} -X _{n-1}	Y _{n+1} -Y _{n-1}	X _n *(Y _{n+1} -Y _{n-1})	Y _n *(X _{n+1} -X _{n-1})
55-56	47390.163	-70651.452	16.238	234° 38' 18"	5.640	-23.947	-1134852.233361	-398474.189280
55-55	47380.765	-70664.695	18.449	144° 29' 57"	-24.418	-2.529	-119825.954685	1725490.522510
55-20	47365.745	-70653.981	16.220	54° 40' 11"	-5.640	23.947	1134267.495515	398488.452840
55-28	47375.125	-70640.748	18.458	324° 33' 25"	24.418	2.529	119811.691125	-1724905.784664
							倍面積	-599.001406
							面積	299.5007030
							地積	299.50

画地面積(座標法)計算簿

画地番号：55-15

点名	Xn	Yn	距離	方向角	X _{n+1} -X _{n-1}	Y _{n+1} -Y _{n-1}	X _n *(Y _{n+1} -Y _{n-1})	Y _n *(X _{n+1} -X _{n-1})
55-53	47384.688	-70667.486	4.814	144° 34' 13"	-13.317	-10.443	-494838.296784	941078.911062
55-55	47380.765	-70664.695	16.238	54° 38' 18"	5.475	16.034	759703.186010	-386889.205125
55-56	47390.163	-70651.452	4.816	324° 27' 19"	13.317	10.443	494895.472209	-940865.386284
55-54	47394.082	-70654.252	16.229	234° 37' 53"	-5.475	-16.034	-759916.710788	386832.029700
倍面積								-156.349353
面積								78.1746765
地積								78.17

画地面積(座標法)計算簿

画地番号：55-16

点名	Xn	Yn	距離	方向角	X _{n+1} -X _{n-1}	Y _{n+1} -Y _{n-1}	X _n *(Y _{n+1} -Y _{n-1})	Y _n *(X _{n+1} -X _{n-1})
55-53	47384.688	-70667.486	16.229	54° 37' 53"	8.444	13.910	659121.010080	-596716.251784
55-54	47394.082	-70654.252	0.688	324° 23' 41"	9.954	12.833	608208.254306	-703292.424408
55-57	47394.642	-70654.653	0.476	324° 28' 35"	0.948	-0.678	-32133.567276	-66980.611044
55-50	47395.030	-70654.930	16.226	234° 37' 59"	-9.004	-13.509	-640259.460270	636176.989720
55-49	47385.638	-70668.162	1.165	144° 33' 55"	-10.342	-12.556	-594974.070728	730850.131404
							倍面積	-37.833888
							面積	18.9169440
							地積	18.91

画地面積(座標法)計算簿

画地番号：55-17

点名	Xn	Yn	距離	方向角	X _{n+1} -X _{n-1}	Y _{n+1} -Y _{n-1}	X _n *(Y _{n+1} -Y _{n-1})	Y _n *(X _{n+1} -X _{n-1})
55-18	47394.157	-70674.225	10.456	144° 33' 38"	-17.935	-7.139	-338346.886823	1267542.225375
55-49	47385.638	-70668.162	16.226	54° 37' 59"	0.873	19.295	914305.885210	-61693.305426
55-50	47395.030	-70654.930	0.256	324° 30' 51"	9.601	13.083	620069.177490	-678357.982930
55-44	47395.239	-70655.079	3.791	324° 29' 57"	3.296	-2.351	-111426.206889	-232879.140384
55-30	47398.326	-70657.281	6.444	324° 30' 17"	8.334	-5.944	-281735.649744	-588857.779854
55-31	47403.573	-70661.023	16.215	234° 30' 09"	-4.169	-16.944	-803206.140912	294585.804887
							倍面積	-339.821668
							面積	169.9108340
							地積	169.91