



65街区 画地出来形確認図 (4402.94m²)

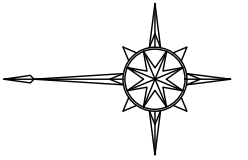

S=1:500

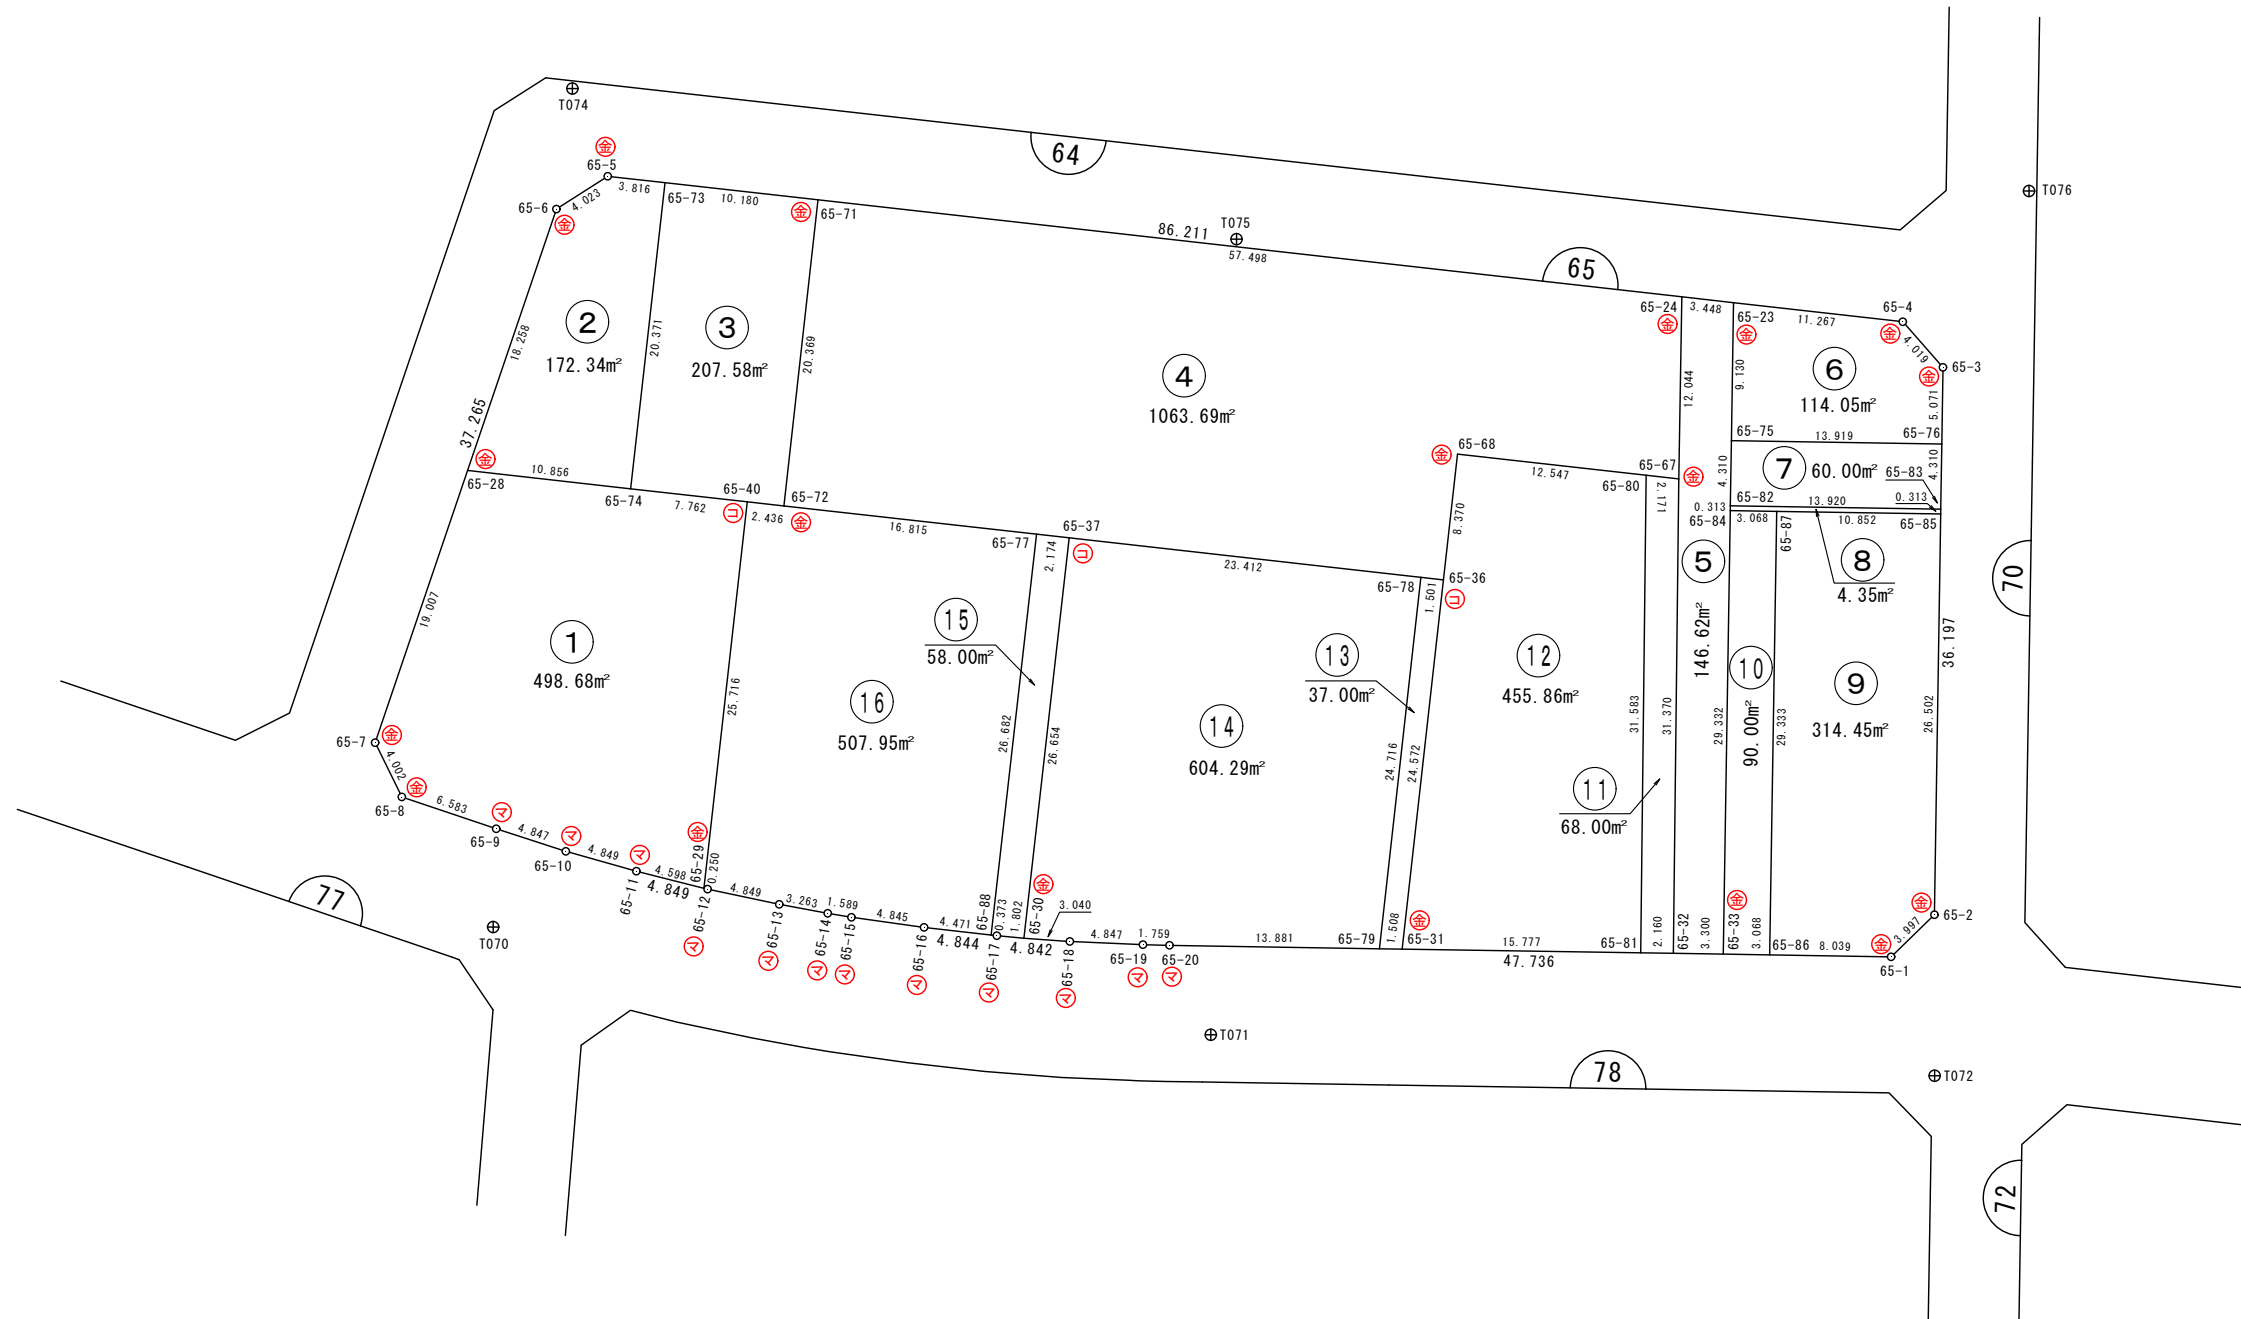

凡 例	
事 項	記 号
金属プレート	⊕
コンクリート杭	⊖
金属板	Ⓜ
合成樹脂杭	Ⓝ
マーキング	Ⓢ

画地面積(座標法)計算簿

画地番号：65- 1

点名	Xn	Yn	距離	方向角	X _{n+1} -X _{n-1}	Y _{n+1} -Y _{n-1}	X _n *(Y _{n+1} -Y _{n-1})	Y _n *(X _{n+1} -X _{n-1})
65-28	47431.083	-70917.486	19.007	288° 45' 15"	16.900	-16.787	-796225.590321	-1198505.513400
65-7	47437.194	-70935.484	4.002	243° 49' 55"	4.346	-21.590	-1024169.018460	-308285.613464
65-8	47435.429	-70939.076	6.583	198° 38' 49"	-8.003	-5.697	-270239.639013	567725.425228
65-9	47429.191	-70941.181	4.847	197° 54' 42"	-10.851	-3.596	-170555.370836	769782.755031
65-10	47424.578	-70942.672	4.849	195° 46' 12"	-9.280	-2.809	-133215.639602	658347.996160
65-11	47419.911	-70943.990	4.598	194° 12' 41"	-9.125	-2.447	-116036.522217	647363.908750
65-29	47415.453	-70945.119	25.716	96° 24' 51"	-7.331	24.427	1158217.270431	520098.667389
65-40	47412.580	-70919.563	7.762	6° 24' 19"	4.841	26.422	1252735.188760	-343321.604483
65-74	47420.294	-70918.697	10.856	6° 24' 15"	18.503	2.077	98491.950638	-1312208.650591
							倍面積	-997.370620
							面積	498.6853100
							地積	498.68

画地面積(座標法)計算簿

画地番号：65- 2

点名	Xn	Yn	距離	方向角	X _{n+1} -X _{n-1}	Y _{n+1} -Y _{n-1}	X _n *(Y _{n+1} -Y _{n-1})	Y _n *(X _{n+1} -X _{n-1})
65-28	47431.083	-70917.486	10.856	186° 24' 15"	-4.909	-18.497	-877332.742251	348133.938774
65-74	47420.294	-70918.697	20.371	96° 24' 23"	-13.062	19.033	902550.455702	926340.020214
65-73	47418.021	-70898.453	3.816	6° 20' 55"	1.520	20.666	979940.821986	-107765.648560
65-5	47421.814	-70898.031	4.023	327° 22' 49"	7.182	-1.747	-82845.909058	-509189.658642
65-6	47425.203	-70900.200	18.258	288° 47' 10"	9.269	-19.455	-922657.324365	-657173.953800
							倍面積	-344.697986
							面積	172.3489930
							地積	172.34

画地面積(座標法)計算簿

画地番号：65- 3

点名	Xn	Yn	距離	方向角	X _{n+1} -X _{n-1}	Y _{n+1} -Y _{n-1}	X _n *(Y _{n+1} -Y _{n-1})	Y _n *(X _{n+1} -X _{n-1})
65-74	47420.294	-70918.697	7.762	186° 24' 19"	-5.441	-21.110	-1001042.406340	385868.630377
65-40	47412.580	-70919.563	2.436	186° 18' 51"	-10.136	-1.134	-53765.865720	718840.690568
65-72	47410.158	-70919.831	20.369	96° 21' 12"	-4.676	19.976	947065.316208	331621.129756
65-71	47407.904	-70899.587	10.180	6° 23' 44"	7.863	21.378	1013486.171712	-557483.452581
65-73	47418.021	-70898.453	20.371	276° 24' 23"	12.390	-19.110	-906158.381310	-878431.832670
							倍面積	-415.165450
							面積	207.5827250
							地積	207.58

画地面積(座標法)計算簿

画地番号：65- 4

点名	Xn	Yn	距離	方向角	X _{n+1} -X _{n-1}	Y _{n+1} -Y _{n-1}	X _n *(Y _{n+1} -Y _{n-1})	Y _n *(X _{n+1} -X _{n-1})
65-71	47407.904	-70899.587	20.369	276° 21' 12"	59.393	-13.825	-655414.272800	-4210939.170691
65-72	47410.158	-70919.831	16.815	186° 22' 28"	-14.458	-22.111	-1048286.003538	1025358.916598
65-77	47393.446	-70921.698	2.174	186° 21' 48"	-18.873	-2.108	-99905.384168	1338505.206354
65-37	47391.285	-70921.939	23.412	186° 24' 46"	-25.427	-2.856	-135349.509960	1803332.142953
65-78	47368.019	-70924.554	1.501	186° 25' 28"	-24.758	-2.783	-131825.196877	1755950.107932
65-36	47366.527	-70924.722	8.370	96° 24' 00"	-2.425	8.150	386037.195050	171992.450850
65-68	47365.594	-70916.404	12.547	186° 24' 55"	-13.402	6.916	327580.448104	950421.646408
65-80	47353.125	-70917.806	2.171	186° 25' 29"	-14.627	-1.645	-77895.890625	1037314.748362
65-67	47350.967	-70918.049	12.044	90° 57' 39"	-2.360	11.800	558741.410600	167366.595640
65-24	47350.765	-70906.006	57.498	6° 24' 35"	56.937	18.462	874189.823430	-4037175.263622
倍面積								-2127.380784
面積								1063.6903920
地積								1063.69

画地面積(座標法)計算簿

画地番号：65- 5

点名	X _n	Y _n	距離	方向角	X _{n+1} -X _{n-1}	Y _{n+1} -Y _{n-1}	X _n *(Y _{n+1} -Y _{n-1})	Y _n *(X _{n+1} -X _{n-1})
65-33	47348.022	-70949.471	29.332	90° 54' 37"	-3.766	29.275	1386113.344050	267195.707786
65-84	47347.556	-70920.142	0.313	90° 54' 55"	-0.471	29.642	1403476.254952	33403.386882
65-82	47347.551	-70919.829	4.310	90° 54' 14"	-0.073	4.623	218887.728273	5177.147517
65-75	47347.483	-70915.519	9.130	90° 54' 36"	-0.213	13.439	636302.824037	15105.005547
65-23	47347.338	-70906.390	3.448	6° 23' 36"	3.282	9.513	450415.226394	-232714.771980
65-24	47350.765	-70906.006	12.044	270° 57' 39"	3.629	-11.659	-552062.569135	-257317.895774
65-67	47350.967	-70918.049	31.370	270° 38' 54"	0.557	-43.411	-2055552.828437	-39501.353293
65-32	47351.322	-70949.417	3.300	180° 56' 15"	-2.945	-31.422	-1487873.239884	208946.033065
							倍面積	-293.259750
							面積	146.6298750
							地積	146.62

画地面積(座標法)計算簿

画地番号：65- 6

点名	Xn	Yn	距離	方向角	X _{n+1} -X _{n-1}	Y _{n+1} -Y _{n-1}	X _n *(Y _{n+1} -Y _{n-1})	Y _n *(X _{n+1} -X _{n-1})
65-23	47347.338	-70906.390	9.130	270° 54' 36"	11.342	-7.869	-372576.202722	-804220.275380
65-75	47347.483	-70915.519	13.919	180° 54' 35"	-13.773	-9.350	-442698.966050	976719.443187
65-76	47333.565	-70915.740	5.071	90° 52' 12"	-13.995	4.850	229567.790250	992465.781300
65-3	47333.488	-70910.669	4.019	48° 41' 31"	2.576	8.090	382927.917920	-182665.883344
65-4	47336.141	-70907.650	11.267	6° 25' 14"	13.850	4.279	202551.347339	-982070.952500
							倍面積	-228.113263
							面積	114.0566315
							地積	114.05

画地面積(座標法)計算簿

画地番号：65- 7

点名	Xn	Yn	距離	方向角	X _{n+1} -X _{n-1}	Y _{n+1} -Y _{n-1}	X _n *(Y _{n+1} -Y _{n-1})	Y _n *(X _{n+1} -X _{n-1})
65-76	47333.565	-70915.740	13.919	0° 54' 35"	13.851	4.531	214468.383015	-982253.914740
65-75	47347.483	-70915.519	4.310	270° 54' 14"	13.986	-4.089	-193603.857987	-991824.448734
65-82	47347.551	-70919.829	13.920	180° 54' 35"	-13.851	-4.531	-214531.753581	982310.551479
65-83	47333.632	-70920.050	4.310	90° 53' 26"	-13.986	4.089	193547.221248	991887.819300
倍面積								-120.007305
面積								60.0036525
地積								60.00

画地面積(座標法)計算簿

画地番号：65- 8

点名	Xn	Yn	距離	方向角	X _{n+1} -X _{n-1}	Y _{n+1} -Y _{n-1}	X _n *(Y _{n+1} -Y _{n-1})	Y _n *(X _{n+1} -X _{n-1})
65-83	47333.632	-70920.050	13.920	0° 54' 35"	13.914	0.534	25276.159488	-986781.575700
65-82	47347.551	-70919.829	0.313	270° 54' 55"	13.924	-0.092	-4355.974692	-987487.698996
65-84	47347.556	-70920.142	3.068	180° 54' 54"	-3.063	-0.362	-17139.815272	217228.394946
65-87	47344.488	-70920.191	10.852	180° 54' 29"	-13.919	-0.221	-10463.131848	987138.138529
65-85	47333.637	-70920.363	0.313	90° 54' 55"	-10.856	0.141	6674.042817	769911.460728
							倍面積	-8.719507
							面積	4.3597535
							地積	4.35

画地面積(座標法)計算簿

画地番号：65- 9

点名	Xn	Yn	距離	方向角	$X_{n+1}-X_{n-1}$	$Y_{n+1}-Y_{n-1}$	$X_n*(Y_{n+1}-Y_{n-1})$	$Y_n*(X_{n+1}-X_{n-1})$
65-86	47344.954	-70949.521	8.039	180° 55' 36"	-7.572	-29.460	-1394782.344840	537229.773012
65-1	47336.916	-70949.651	3.997	135° 45' 36"	-10.902	2.659	125868.859644	773493.095202
65-2	47334.052	-70946.862	26.502	90° 53' 50"	-3.279	29.288	1386319.714976	232634.760498
65-85	47333.637	-70920.363	10.852	0° 54' 29"	10.436	26.671	1262435.432427	-740124.908268
65-87	47344.488	-70920.191	29.333	270° 54' 37"	11.317	-29.158	-1380470.581104	-802603.801547
							倍面積	-628.918897
							面積	314.4594485
							地積	314.45

画地面積(座標法)計算簿

画地番号：65-10

点名	Xn	Yn	距離	方向角	X _{n+1} -X _{n-1}	Y _{n+1} -Y _{n-1}	X _n *(Y _{n+1} -Y _{n-1})	Y _n *(X _{n+1} -X _{n-1})
65-33	47348.022	-70949.471	3.068	180° 56' 01"	-2.602	-29.379	-1391037.538338	184610.523542
65-86	47344.954	-70949.521	29.333	90° 54' 37"	-3.534	29.280	1386260.253120	250735.607214
65-87	47344.488	-70920.191	3.068	0° 54' 54"	2.602	29.379	1390933.712952	-184534.336982
65-84	47347.556	-70920.142	29.332	270° 54' 37"	3.534	-29.280	-1386336.439680	-250631.781828
倍面積								-180.011946
面積								90.0059730
地積								90.00

画地面積(座標法)計算簿

画地番号：65-11

点名	Xn	Yn	距離	方向角	X _{n+1} -X _{n-1}	Y _{n+1} -Y _{n-1}	X _n *(Y _{n+1} -Y _{n-1})	Y _n *(X _{n+1} -X _{n-1})
65-32	47351.322	-70949.417	31.370	90° 38' 54"	-2.515	31.338	1483895.728836	178437.783755
65-67	47350.967	-70918.049	2.171	6° 25' 29"	1.803	31.611	1496811.417837	-127865.242347
65-80	47353.125	-70917.806	31.583	270° 38' 52"	2.515	-31.338	-1483952.231250	-178358.282090
65-81	47353.482	-70949.387	2.160	180° 47' 45"	-1.803	-31.611	-1496890.919502	127921.744761
倍面積								-136.004079
面積								68.0020395
地積								68.00

画地面積(座標法)計算簿

画地番号：65-12

点名	Xn	Yn	距離	方向角	X _{n+1} -X _{n-1}	Y _{n+1} -Y _{n-1}	X _n *(Y _{n+1} -Y _{n-1})	Y _n *(X _{n+1} -X _{n-1})
65-31	47369.258	-70949.142	15.777	180° 53' 23"	-13.045	-24.665	-1168362.748570	925531.557390
65-81	47353.482	-70949.387	31.583	90° 38' 52"	-16.133	31.336	1483868.711952	1144626.460471
65-80	47353.125	-70917.806	12.547	6° 24' 55"	12.112	32.983	1561848.121875	-858956.466272
65-68	47365.594	-70916.404	8.370	276° 24' 00"	13.402	-6.916	-327580.448104	-950421.646408
65-36	47366.527	-70924.722	24.572	276° 22' 52"	3.664	-32.738	-1550685.360926	-259868.181408
							倍面積	-911.723773
							面積	455.8618865
							地積	455.86

画地面積(座標法)計算簿

画地番号：65-13

点名	Xn	Yn	距離	方向角	X _{n+1} -X _{n-1}	Y _{n+1} -Y _{n-1}	X _n *(Y _{n+1} -Y _{n-1})	Y _n *(X _{n+1} -X _{n-1})
65-31	47369.258	-70949.142	24.572	96° 22' 52"	-4.239	24.395	1155573.048910	300753.412938
65-36	47366.527	-70924.722	1.501	6° 25' 28"	-1.239	24.588	1164648.165876	87875.730558
65-78	47368.019	-70924.554	24.716	276° 22' 52"	4.239	-24.395	-1155542.823505	-300649.184406
65-79	47370.766	-70949.117	1.508	180° 56' 59"	1.239	-24.588	-1164752.394408	-87905.955963
							倍面積	-74.003127
							面積	37.0015635
							地積	37.00

画地面積(座標法)計算簿

画地番号：65-14

点名	X _n	Y _n	距離	方向角	X _{n+1} -X _{n-1}	Y _{n+1} -Y _{n-1}	X _n *(Y _{n+1} -Y _{n-1})	Y _n *(X _{n+1} -X _{n-1})
65-30	47394.281	-70948.425	3.040	183° 58' 46"	-0.037	-26.697	-1265285.119857	2625.091725
65-18	47391.248	-70948.636	4.847	182° 28' 16"	-7.876	-0.420	-19904.324160	558791.457136
65-19	47386.405	-70948.845	1.759	181° 27' 56"	-6.602	-0.254	-12036.146870	468404.274690
65-20	47384.646	-70948.890	13.881	180° 56' 13"	-15.639	-0.272	-12888.623712	1109569.690710
65-79	47370.766	-70949.117	24.716	96° 22' 52"	-16.627	24.336	1152814.961376	1179670.968359
65-78	47368.019	-70924.554	23.412	6° 24' 46"	20.519	27.178	1287368.020382	-1455300.923526
65-37	47391.285	-70921.939	26.654	276° 27' 13"	26.262	-23.871	-1131277.364235	-1862551.962018
							倍面積	-1208.597076
							面積	604.2985380
							地積	604.29

画地面積(座標法)計算簿

画地番号：65-15

点名	Xn	Yn	距離	方向角	X _{n+1} -X _{n-1}	Y _{n+1} -Y _{n-1}	X _n *(Y _{n+1} -Y _{n-1})	Y _n *(X _{n+1} -X _{n-1})
65-37	47391.285	-70921.939	2.174	6° 21' 48"	-0.835	26.727	1266626.874195	59219.819065
65-77	47393.446	-70921.698	26.682	276° 27' 20"	5.161	-26.272	-1245120.613312	-366026.883378
65-88	47396.446	-70948.211	0.373	186° 36' 41"	2.629	-26.556	-1258660.019976	-186522.846719
65-17	47396.075	-70948.254	1.802	185° 26' 41"	-2.165	-0.214	-10142.760050	153602.969910
65-30	47394.281	-70948.425	26.654	96° 27' 13"	-4.790	26.315	1247180.504515	339842.955750
							倍面積	-116.014628
							面積	58.0073140
							地積	58.00

画地面積(座標法)計算簿

画地番号：65-16

点名	Xn	Yn	距離	方向角	X _{n+1} -X _{n-1}	Y _{n+1} -Y _{n-1}	X _n *(Y _{n+1} -Y _{n-1})	Y _n *(X _{n+1} -X _{n-1})
65-40	47412.580	-70919.563	25.716	276° 24' 51"	5.295	-25.288	-1198969.323040	-375519.086085
65-29	47415.453	-70945.119	0.250	191° 15' 54"	2.627	-25.605	-1214072.674065	-186372.827613
65-12	47415.207	-70945.168	4.849	191° 59' 03"	-4.990	-1.056	-50070.458592	354016.388320
65-13	47410.463	-70946.175	3.263	190° 32' 31"	-7.952	-1.604	-76046.382652	564163.983600
65-14	47407.255	-70946.772	1.589	189° 20' 38"	-4.776	-0.855	-40533.203025	338841.783072
65-15	47405.687	-70947.030	4.845	187° 57' 34"	-6.367	-0.929	-44039.883223	451719.740010
65-16	47400.888	-70947.701	4.471	186° 32' 59"	-9.241	-1.181	-55980.448728	655627.704941
65-88	47396.446	-70948.211	26.682	96° 27' 20"	-7.442	26.003	1232449.785338	527996.586262
65-77	47393.446	-70921.698	16.815	6° 22' 28"	13.712	28.380	1345025.997480	-972478.322976
65-72	47410.158	-70919.831	2.436	6° 18' 51"	19.134	2.135	101220.687330	-1356980.046354
倍面積								-1015.903177
面積								507.9515885
地積								507.95