



74街区 画地出来形確認図 (2788.77m²)

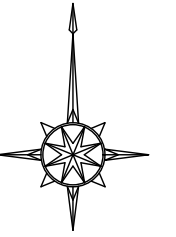

S=1:500

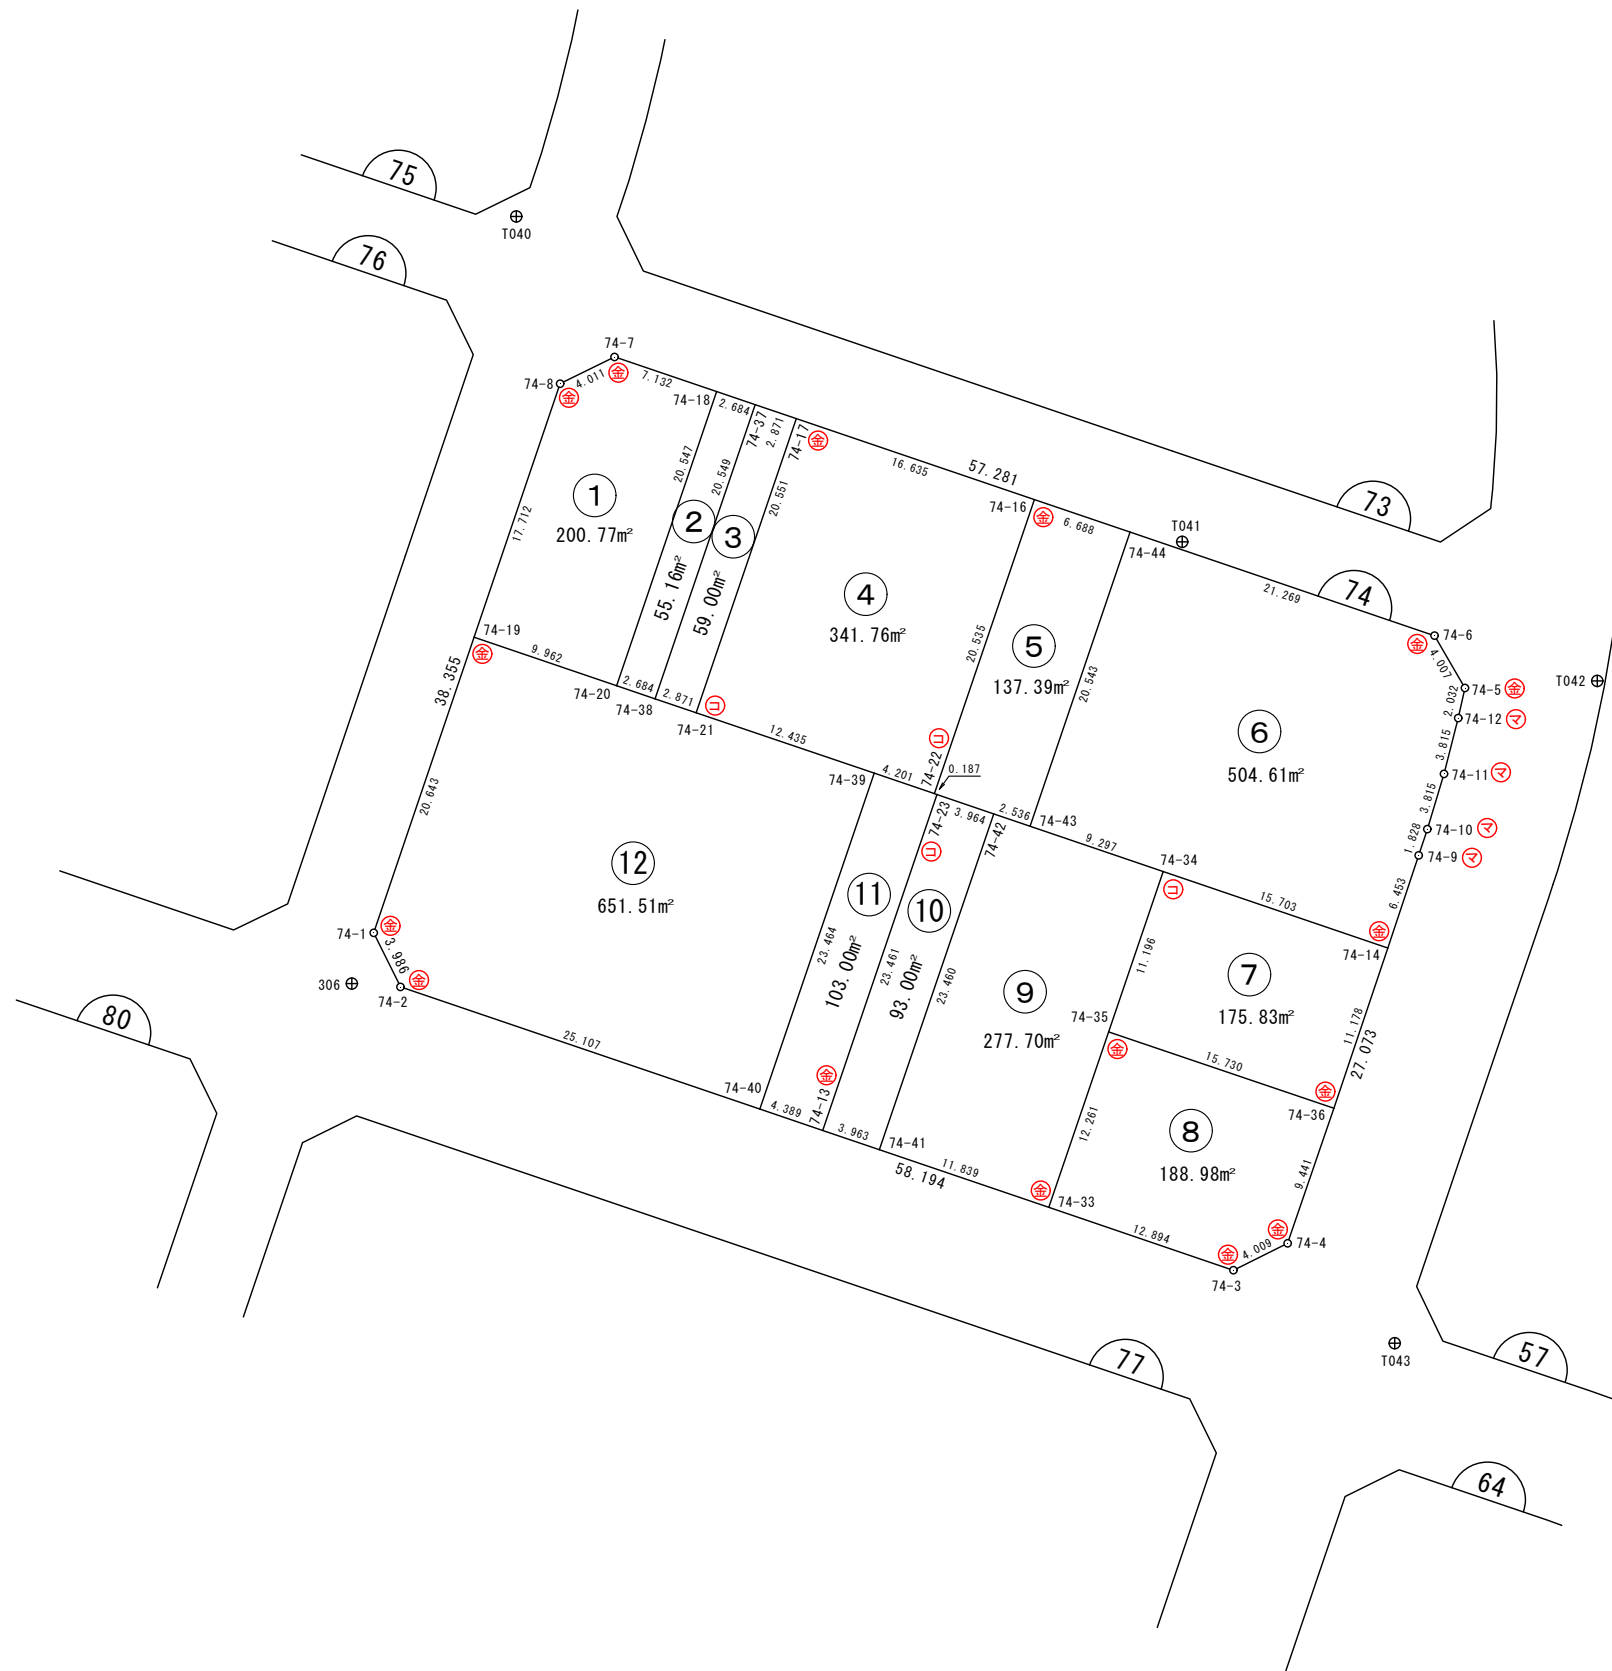

凡 例	
事 項	記 号
金属プレート	⊕
コンクリート杭	⊖
金属板	⊗
合成樹脂杭	⊕
マーキング	⊗

画地面積(座標法)計算簿

画地番号：74- 1

点名	Xn	Yn	距離	方向角	X _{n+1} -X _{n-1}	Y _{n+1} -Y _{n-1}	X _n *(Y _{n+1} -Y _{n-1})	Y _n *(X _{n+1} -X _{n-1})
74-8	47556.150	-70974.985	17.712	198° 45' 44"	-18.538	-9.298	-442177.082700	1315734.271930
74-19	47539.379	-70980.682	9.962	108° 46' 17"	-19.977	3.736	177607.119944	1417981.084314
74-20	47536.173	-70971.249	20.547	18° 47' 31"	16.246	16.052	763050.648996	-1152998.911254
74-18	47555.625	-70964.630	7.132	288° 44' 42"	21.744	-0.135	-6420.009375	-1543054.914720
74-7	47557.917	-70971.384	4.011	243° 51' 47"	0.525	-10.355	-492462.230535	-37259.976600
							倍面積	-401.553670
							面積	200.7768350
							地積	200.77

画地面積(座標法)計算簿

画地番号：74- 2

点名	Xn	Yn	距離	方向角	X _{n+1} -X _{n-1}	Y _{n+1} -Y _{n-1}	X _n *(Y _{n+1} -Y _{n-1})	Y _n *(X _{n+1} -X _{n-1})
74-38	47535.309	-70968.707	20.549	18° 47' 25"	18.590	9.161	435470.965749	-1319308.263130
74-37	47554.763	-70962.088	2.684	288° 43' 55"	20.316	4.077	193880.768751	-1441665.779808
74-18	47555.625	-70964.630	20.547	198° 47' 31"	-18.590	-9.161	-435657.080625	1319232.471700
74-20	47536.173	-70971.249	2.684	108° 46' 21"	-20.316	-4.077	-193804.977321	1441851.894684
倍面積								-110.323446
面積								55.1617230
地積								55.16

画地面積(座標法)計算簿

画地番号：74- 3

点名	Xn	Yn	距離	方向角	X _{n+1} -X _{n-1}	Y _{n+1} -Y _{n-1}	X _n *(Y _{n+1} -Y _{n-1})	Y _n *(X _{n+1} -X _{n-1})
74-21	47534.385	-70965.988	20.551	18° 47' 19"	18.532	9.338	443876.087130	-1315141.689616
74-17	47553.841	-70959.369	2.871	288° 43' 54"	20.378	3.900	185459.979900	-1446010.021482
74-37	47554.763	-70962.088	20.549	198° 47' 25"	-18.532	-9.338	-444066.376894	1315069.414816
74-38	47535.309	-70968.707	2.871	108° 46' 10"	-20.378	-3.900	-185387.705100	1446200.311246
倍面積								-118.014964
面積								59.0074820
地積								59.00

画地面積(座標法)計算簿

画地番号：74- 4

点名	Xn	Yn	距離	方向角	X _{n+1} -X _{n-1}	Y _{n+1} -Y _{n-1}	X _n *(Y _{n+1} -Y _{n-1})	Y _n *(X _{n+1} -X _{n-1})
74-17	47553.841	-70959.369	20.551	198° 47' 19"	-14.098	-22.368	-1063684.315488	1000385.184162
74-21	47534.385	-70965.988	12.435	108° 44' 01"	-23.450	5.158	245182.357830	1664152.418600
74-39	47530.391	-70954.211	4.201	108° 44' 28"	-5.344	15.756	748888.840596	379179.303584
74-22	47529.041	-70950.232	20.535	18° 46' 57"	18.092	10.591	503380.073231	-1283631.597344
74-16	47548.483	-70943.620	16.635	288° 47' 20"	24.800	-9.137	-434450.489171	-1759401.776000
							倍面積	-683.533002
							面積	341.7665010
							地積	341.76

画地面積(座標法)計算簿

画地番号：74-5 -6合併

点名	Xn	Yn	距離	方向角	X _{n+1} -X _{n-1}	Y _{n+1} -Y _{n-1}	X _n *(Y _{n+1} -Y _{n-1})	Y _n *(X _{n+1} -X _{n-1})
74-16	47548.483	-70943.620	20.535	198° 46' 57"	-17.289	-12.945	-615515.112435	1226544.246180
74-22	47529.041	-70950.232	0.187	110° 33' 22"	-19.508	-6.436	-305896.907876	1384097.125856
74-23	47528.975	-70950.056	3.964	108° 47' 29"	-1.343	3.929	186741.342775	95285.925208
74-42	47527.698	-70946.303	2.536	108° 47' 32"	-2.094	6.154	292485.453492	148561.558482
74-43	47526.881	-70943.902	9.297	108° 47' 30"	-3.812	11.203	532443.647843	270438.154424
74-34	47523.886	-70935.100	15.703	108° 46' 56"	-8.051	23.669	1124842.857734	571098.490100
74-14	47518.830	-70920.233	6.453	18° 24' 35"	1.067	16.905	803305.821150	-75671.888611
74-9	47524.953	-70918.195	1.828	18° 17' 46"	7.859	2.612	124135.177236	-557346.094505
74-10	47526.689	-70917.621	3.815	16° 45' 30"	5.389	1.674	79559.677386	-382175.059569
74-11	47530.342	-70916.521	3.815	14° 14' 51"	7.351	2.039	96914.367338	-521307.345871
74-12	47534.040	-70915.582	2.029	12° 45' 20"	5.677	1.387	65929.713480	-402587.759014
74-5	47536.019	-70915.134	4.009	329° 49' 40"	5.445	-1.567	-74488.941773	-386132.904630
74-6	47539.485	-70917.149	21.269	288° 46' 23"	10.311	-22.153	-1053142.211205	-731226.723339
74-44	47546.330	-70937.287	6.688	288° 46' 34"	8.998	-26.471	-1258598.901430	-638293.708426
							倍面積	-1284.016285
							面積	642.0081425
							地積	642.00

画地面積(座標法)計算簿

画地番号：74- 7

点名	Xn	Yn	距離	方向角	X _{n+1} -X _{n-1}	Y _{n+1} -Y _{n-1}	X _n *(Y _{n+1} -Y _{n-1})	Y _n *(X _{n+1} -X _{n-1})
74-14	47518.830	-70920.233	15.703	288° 46' 56"	15.648	-11.293	-536630.147190	-1109759.805984
74-34	47523.886	-70935.100	11.196	198° 47' 16"	-5.544	-18.473	-877908.746078	393264.194400
74-35	47513.286	-70938.706	15.730	108° 43' 02"	-15.648	11.293	536567.538798	1110048.871488
74-36	47508.238	-70923.807	11.178	18° 38' 44"	5.544	18.473	877619.680574	-393201.586008
倍面積								-351.673896
面積								175.8369480
地積								175.83

画地面積(座標法)計算簿

画地番号：74- 8

点名	Xn	Yn	距離	方向角	X _{n+1} -X _{n-1}	Y _{n+1} -Y _{n-1}	X _n *(Y _{n+1} -Y _{n-1})	Y _n *(X _{n+1} -X _{n-1})
74-36	47508.238	-70923.807	15.730	288° 43' 02"	13.981	-11.842	-562592.554396	-991585.745667
74-35	47513.286	-70938.706	12.261	198° 48' 26"	-6.559	-18.852	-895720.467672	465286.972654
74-33	47501.679	-70942.659	12.894	108° 49' 17"	-15.767	8.252	391983.855108	1118552.904453
74-3	47497.519	-70930.454	4.009	63° 33' 00"	-2.374	15.795	750223.312605	168388.897796
74-4	47499.305	-70926.864	9.441	18° 53' 30"	10.719	6.647	315727.880335	-760265.055216
							倍面積	-377.974020
							面積	188.9870100
							地積	188.98

画地面積(座標法)計算簿

画地番号：74- 9

点名	Xn	Yn	距離	方向角	X _{n+1} -X _{n-1}	Y _{n+1} -Y _{n-1}	X _n *(Y _{n+1} -Y _{n-1})	Y _n *(X _{n+1} -X _{n-1})
74-33	47501.679	-70942.659	12.261	18° 48' 26"	7.795	15.162	720220.456998	-552998.026905
74-35	47513.286	-70938.706	11.196	18° 47' 16"	22.207	7.559	359152.928874	-1575335.844142
74-34	47523.886	-70935.100	9.297	288° 47' 30"	13.595	-5.196	-246934.111656	-964362.684500
74-43	47526.881	-70943.902	2.536	288° 47' 32"	3.812	-11.203	-532443.647843	-270438.154424
74-42	47527.698	-70946.303	23.460	198° 48' 43"	-21.390	-9.966	-473661.038268	1517541.421170
74-41	47505.491	-70953.868	11.839	108° 46' 56"	-26.019	3.644	173110.009204	1846148.691492
							倍面積	-555.402691
							面積	277.7013455
							地積	277.70

画地面積(座標法)計算簿

画地番号：74-10

点名	Xn	Yn	距離	方向角	X _{n+1} -X _{n-1}	Y _{n+1} -Y _{n-1}	X _n *(Y _{n+1} -Y _{n-1})	Y _n *(X _{n+1} -X _{n-1})
74-23	47528.975	-70950.056	23.461	198° 48' 40"	-20.931	-11.318	-537932.939050	1485055.622136
74-13	47506.767	-70957.621	3.963	108° 46' 40"	-23.484	-3.812	-181095.795804	1666368.771564
74-41	47505.491	-70953.868	23.460	18° 48' 43"	20.931	11.318	537667.147138	-1485135.411108
74-42	47527.698	-70946.303	3.964	288° 47' 29"	23.484	3.812	181175.584776	-1666102.979652
倍面積								-186.002940
面積								93.0014700
地積								93.00

画地面積(座標法)計算簿

画地番号：74-11

点名	Xn	Yn	距離	方向角	X _{n+1} -X _{n-1}	Y _{n+1} -Y _{n-1}	X _n *(Y _{n+1} -Y _{n-1})	Y _n *(X _{n+1} -X _{n-1})
74-13	47506.767	-70957.621	23.461	18° 48' 40"	20.795	11.721	556826.816007	-1475563.728695
74-23	47528.975	-70950.056	0.187	290° 33' 22"	22.274	7.389	351191.596275	-1580341.547344
74-22	47529.041	-70950.232	4.201	288° 44' 28"	1.416	-4.155	-197483.165355	-100465.528512
74-39	47530.391	-70954.211	23.464	198° 48' 40"	-20.861	-11.545	-548738.364095	1480175.795671
74-40	47508.180	-70961.777	4.389	108° 46' 39"	-23.624	-3.410	-162002.893800	1676401.019848
							倍面積	-206.010968
							面積	103.0054840
							地積	103.00

画地面積(座標法)計算簿

画地番号：74-12

点名	X _n	Y _n	距離	方向角	X _{n+1} -X _{n-1}	Y _{n+1} -Y _{n-1}	X _n *(Y _{n+1} -Y _{n-1})	Y _n *(X _{n+1} -X _{n-1})
74-39	47530.391	-70954.211	12.435	288° 44' 01"	26.205	-4.211	-200150.476501	-1859355.099255
74-21	47534.385	-70965.988	2.871	288° 46' 10"	4.918	-14.496	-689058.444960	-349010.728984
74-38	47535.309	-70968.707	2.684	288° 46' 21"	1.788	-5.261	-250083.260649	-126892.048116
74-20	47536.173	-70971.249	9.962	288° 46' 17"	4.070	-11.975	-569245.671675	-288852.983430
74-19	47539.379	-70980.682	20.643	198° 45' 25"	-16.341	-16.071	-764005.359909	1159895.324562
74-1	47519.832	-70987.320	3.986	153° 36' 31"	-23.118	-4.866	-231231.502512	1641084.863760
74-2	47516.261	-70985.548	25.107	108° 46' 32"	-11.652	25.543	1213707.854723	827123.605296
74-40	47508.180	-70961.777	23.464	18° 48' 40"	14.130	31.337	1488763.836660	-1002689.909010
							倍面積	-1303.024823
							面積	651.5124115
							地積	651.51