



77街区 画地出来形確認図 (4465.70m²)

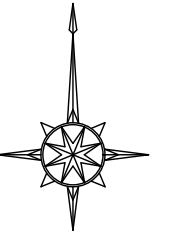

S=1:500

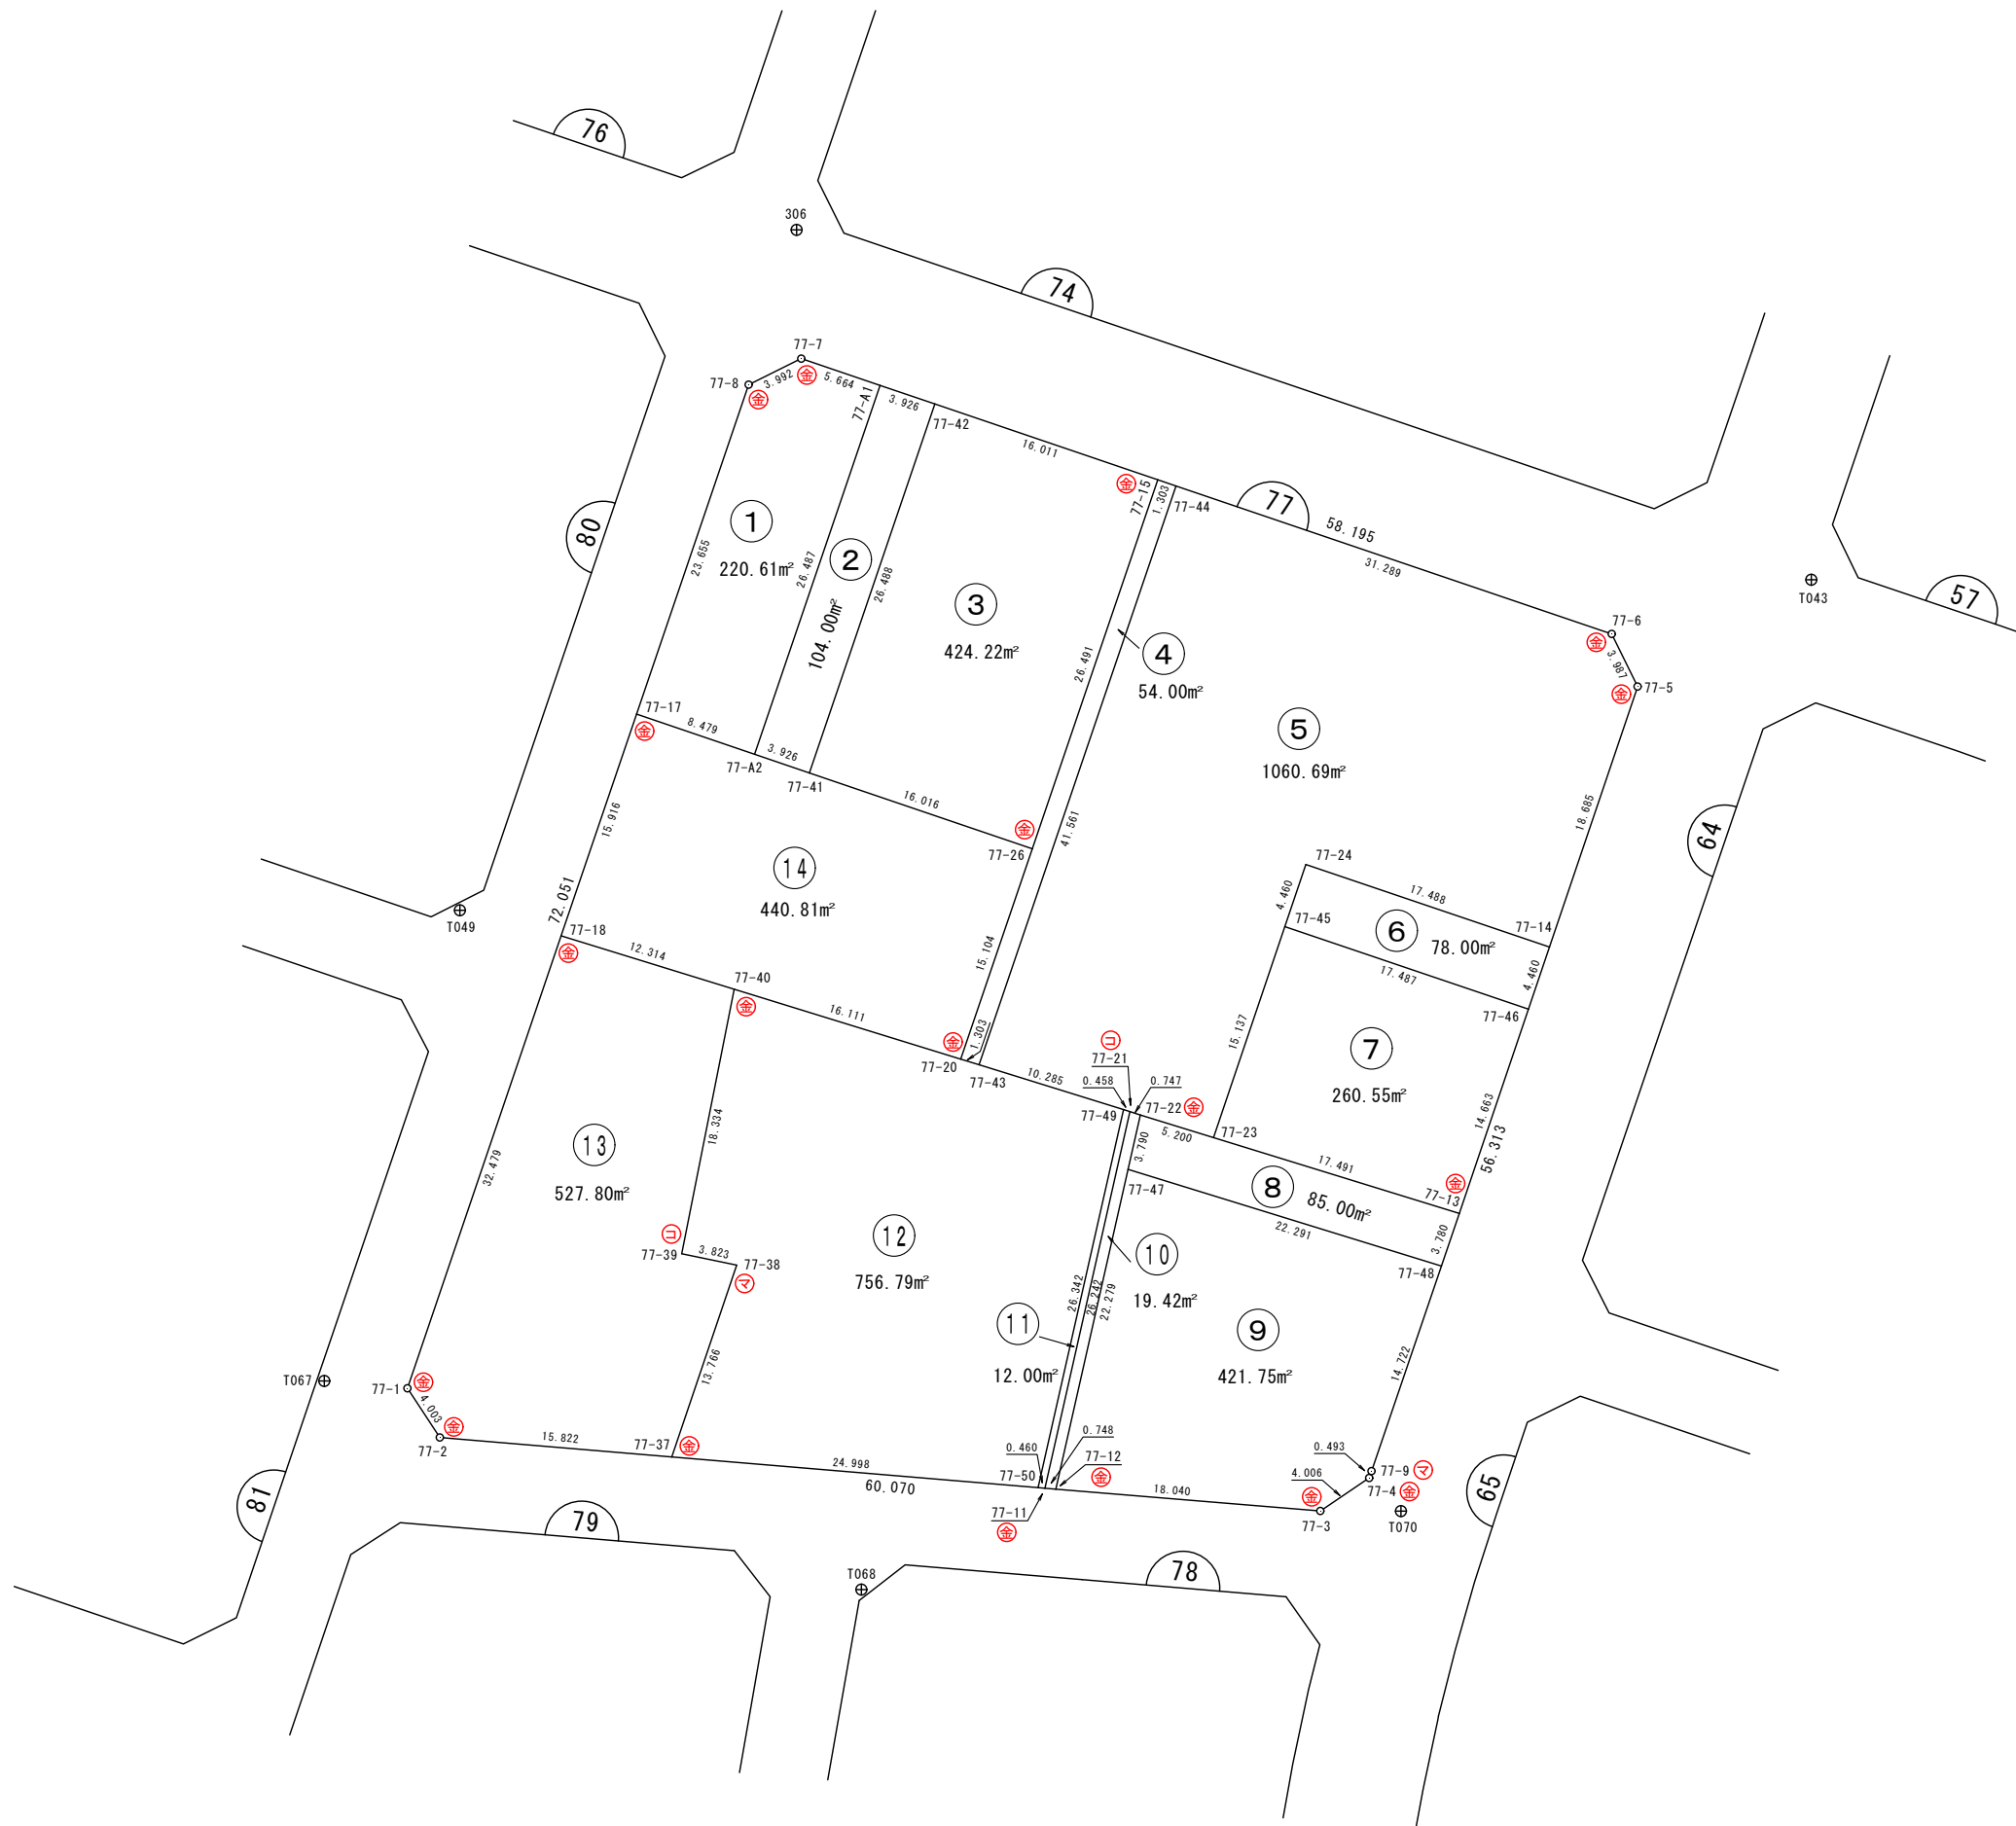

凡 例	
事 項	記 号
金属プレート	Ⓜ
コンクリート杭	Ⓜ
金属板	Ⓜ
合成樹脂杭	Ⓜ
マーキング	Ⓜ

画地面積(座標法)計算簿

画地番号：77- 1

点名	Xn	Yn	距離	方向角	X _{n+1} -X _{n-1}	Y _{n+1} -Y _{n-1}	X _n *(Y _{n+1} -Y _{n-1})	Y _n *(X _{n+1} -X _{n-1})
77-8	47505.956	-70992.024	23.655	198° 47' 00"	-24.169	-11.194	-531781.671464	1715806.228056
77-17	47483.560	-70999.641	8.479	108° 46' 52"	-25.126	0.411	19515.743160	1783936.979766
77-A2	47480.830	-70991.613	26.487	18° 47' 02"	22.347	16.557	786140.102310	-1586449.575711
77-A1	47505.907	-70983.084	5.664	288° 45' 52"	26.899	3.166	150403.701562	-1909373.976516
77-7	47507.729	-70988.447	3.992	243° 38' 02"	0.049	-8.940	-424719.097260	-3478.433903
							倍面積	-441.221692
							面積	220.6108460
							地積	220.61

画地面積(座標法)計算簿

画地番号：77- 2

点名	Xn	Yn	距離	方向角	X _{n+1} -X _{n-1}	Y _{n+1} -Y _{n-1}	X _n *(Y _{n+1} -Y _{n-1})	Y _n *(X _{n+1} -X _{n-1})
77-A2	47480.830	-70991.613	3.926	108° 46' 52"	-26.341	-4.812	-228477.753960	1869990.078033
77-41	47479.566	-70987.896	26.488	18° 47' 07"	23.814	12.247	581482.244802	-1690505.755344
77-42	47504.644	-70979.366	3.926	288° 45' 45"	26.341	4.812	228592.346928	-1869667.479806
77-A1	47505.907	-70983.084	26.487	198° 47' 02"	-23.814	-12.247	-581804.843029	1690391.162376
倍面積								-208.005259
面積								104.0026295
地積								104.00

画地面積(座標法)計算簿

画地番号：77- 3

点名	Xn	Yn	距離	方向角	X _{n+1} -X _{n-1}	Y _{n+1} -Y _{n-1}	X _n *(Y _{n+1} -Y _{n-1})	Y _n *(X _{n+1} -X _{n-1})
77-41	47479.566	-70987.896	16.016	108° 46' 56"	-30.235	6.634	314979.440844	2146319.035560
77-26	47474.409	-70972.732	26.491	18° 46' 27"	19.925	23.690	1124668.749210	-1414131.685100
77-15	47499.491	-70964.206	16.011	288° 46' 24"	30.235	-6.634	-315111.623294	-2145602.768410
77-42	47504.644	-70979.366	26.488	198° 47' 07"	-19.925	-23.690	-1125385.016360	1414263.867550
倍面積								-848.449600
面積								424.2248000
地積								424.22

画地面積(座標法)計算簿

画地番号：77- 4

点名	Xn	Yn	距離	方向角	X _{n+1} -X _{n-1}	Y _{n+1} -Y _{n-1}	X _n *(Y _{n+1} -Y _{n-1})	Y _n *(X _{n+1} -X _{n-1})
77-15	47499.491	-70964.206	26.491	198° 46' 27"	-24.663	-9.760	-463595.032160	1750190.212578
77-26	47474.409	-70972.732	15.104	198° 49' 29"	-39.379	-13.400	-636157.080600	2794835.213428
77-20	47460.112	-70977.606	1.303	107° 13' 32"	-14.683	-3.629	-172232.746448	1042164.188898
77-43	47459.726	-70976.361	41.561	18° 47' 34"	38.960	14.634	694525.630284	-2765239.024560
77-44	47499.072	-70962.972	1.303	288° 45' 17"	39.765	12.155	577351.220160	-2821842.581580
							倍面積	-108.008764
							面積	54.0043820
							地積	54.00

画地面積(座標法)計算簿

画地番号：77- 5

点名	Xn	Yn	距離	方向角	X _{n+1} -X _{n-1}	Y _{n+1} -Y _{n-1}	X _n *(Y _{n+1} -Y _{n-1})	Y _n *(X _{n+1} -X _{n-1})
77-44	47499.072	-70962.972	41.561	198° 47' 34"	-29.285	-43.017	-2043267.580224	2078150.635020
77-43	47459.726	-70976.361	10.285	107° 14' 58"	-42.396	-3.566	-169241.382916	3009113.800956
77-49	47456.676	-70966.538	0.458	107° 14' 59"	-3.186	10.261	486952.952436	226099.390068
77-21	47456.540	-70966.100	0.747	107° 59' 55"	-0.367	1.149	54527.564460	26044.558700
77-22	47456.309	-70965.389	5.200	107° 08' 44"	-1.764	5.680	269551.835120	125182.946196
77-23	47454.776	-70960.420	15.137	18° 41' 28"	12.806	9.820	466005.900320	-908719.138520
77-45	47469.115	-70955.569	4.460	18° 41' 13"	18.564	6.280	298106.042200	-1317219.182916
77-24	47473.340	-70954.140	17.488	108° 42' 01"	-1.382	17.994	854235.279960	98058.621480
77-14	47467.733	-70937.575	18.685	18° 41' 52"	12.092	22.555	1070634.717815	-857777.156900
77-5	47485.432	-70931.585	3.987	333° 49' 37"	21.278	4.231	200910.862792	-1509282.265630
77-6	47489.011	-70933.344	31.289	288° 45' 23"	13.640	-31.387	-1490537.588257	-967530.812160
							倍面積	-2121.396294
							面積	1060.6981470
							地積	1060.69

画地面積(座標法)計算簿

画地番号：77- 6

点名	Xn	Yn	距離	方向角	X _{n+1} -X _{n-1}	Y _{n+1} -Y _{n-1}	X _n *(Y _{n+1} -Y _{n-1})	Y _n *(X _{n+1} -X _{n-1})
77-14	47467.733	-70937.575	17.488	288° 42' 01"	9.832	-15.135	-718424.138955	-697458.237400
77-24	47473.340	-70954.140	4.460	198° 41' 13"	1.382	-17.994	-854235.279960	-98058.621480
77-45	47469.115	-70955.569	17.487	108° 42' 04"	-9.832	15.135	718445.055525	697635.154408
77-46	47463.508	-70939.005	4.460	18° 41' 56"	-1.382	17.994	854058.362952	98037.704910
							倍面積	-156.000438
							面積	78.0002190
							地積	78.00

画地面積(座標法)計算簿

画地番号：77- 7

点名	Xn	Yn	距離	方向角	X _{n+1} -X _{n-1}	Y _{n+1} -Y _{n-1}	X _n *(Y _{n+1} -Y _{n-1})	Y _n *(X _{n+1} -X _{n-1})
77-13	47449.618	-70943.706	14.663	18° 41' 53"	8.732	21.415	1016133.569470	-619480.440792
77-46	47463.508	-70939.005	17.487	288° 42' 04"	19.497	-11.863	-563059.595404	-1383097.780485
77-45	47469.115	-70955.569	15.137	198° 41' 28"	-8.732	-21.415	-1016551.097725	619584.028508
77-23	47454.776	-70960.420	17.491	107° 09' 01"	-19.497	11.863	562956.007688	1383515.308740
倍面積								-521.115971
面積								260.5579855
地積								260.55

画地面積(座標法)計算簿

画地番号：77- 8

点名	Xn	Yn	距離	方向角	$X_{n+1}-X_{n-1}$	$Y_{n+1}-Y_{n-1}$	$X_n*(Y_{n+1}-Y_{n-1})$	$Y_n*(X_{n+1}-X_{n-1})$
77-23	47454.776	-70960.420	5.200	287° 08' 44"	6.691	-21.683	-1028961.908008	-474796.170220
77-22	47456.309	-70965.389	3.790	192° 44' 31"	-2.164	-5.805	-275483.873745	153569.101796
77-47	47452.612	-70966.225	22.291	107° 08' 59"	-10.270	20.464	971070.251968	728823.130750
77-48	47446.039	-70944.925	3.780	18° 48' 31"	-2.994	22.519	1068437.352241	212409.105450
77-13	47449.618	-70943.706	17.491	287° 09' 01"	8.737	-15.495	-735231.830910	-619835.159322
							倍面積	-170.008454
							面積	85.0042270
							地積	85.00

画地面積(座標法)計算簿

画地番号：77- 9

点名	Xn	Yn	距離	方向角	X _{n+1} -X _{n-1}	Y _{n+1} -Y _{n-1}	X _n *(Y _{n+1} -Y _{n-1})	Y _n *(X _{n+1} -X _{n-1})
77-47	47452.612	-70966.225	22.279	192° 44' 04"	-15.158	-26.211	-1243780.413132	1075706.038550
77-12	47430.881	-70971.136	18.040	94° 43' 41"	-23.218	13.068	619826.752908	1647807.835648
77-3	47429.394	-70953.157	4.006	55° 57' 25"	0.756	21.299	1010198.662806	-53640.586692
77-4	47431.637	-70949.837	0.493	19° 16' 45"	2.709	3.483	165204.391671	-192203.108433
77-9	47432.103	-70949.674	14.722	18° 49' 04"	14.402	4.912	232986.489936	-1021817.204948
77-48	47446.039	-70944.925	22.291	287° 08' 59"	20.509	-16.551	-785279.391489	-1455009.466825
							倍面積	-843.507300
							面積	421.7536500
							地積	421.75

画地面積(座標法)計算簿

画地番号：77-10

点名	Xn	Yn	距離	方向角	X _{n+1} -X _{n-1}	Y _{n+1} -Y _{n-1}	X _n *(Y _{n+1} -Y _{n-1})	Y _n *(X _{n+1} -X _{n-1})
77-12	47430.881	-70971.136	22.279	12° 44' 04"	21.670	5.657	268316.493817	-1537944.517120
77-47	47452.612	-70966.225	3.790	12° 44' 31"	25.428	5.747	272710.161164	-1804529.169300
77-22	47456.309	-70965.389	0.747	287° 59' 55"	3.928	0.125	5932.038625	-278752.047992
77-21	47456.540	-70966.100	26.242	192° 43' 42"	-25.367	-6.493	-308135.314220	1800197.058700
77-11	47430.942	-70971.882	0.748	94° 40' 29"	-25.659	-5.036	-238862.223912	1821067.520238
							倍面積	-38.844526
							面積	19.4222630
							地積	19.42

画地面積(座標法)計算簿

画地番号：77-11

点名	Xn	Yn	距離	方向角	X _{n+1} -X _{n-1}	Y _{n+1} -Y _{n-1}	X _n *(Y _{n+1} -Y _{n-1})	Y _n *(X _{n+1} -X _{n-1})
77-11	47430.942	-70971.882	26.242	12° 43' 42"	25.559	6.241	296016.509022	-1813970.332038
77-21	47456.540	-70966.100	0.458	287° 14' 59"	25.734	5.344	253607.749760	-1826241.617400
77-49	47456.676	-70966.538	26.342	192° 43' 35"	-25.559	-6.241	-296177.114916	1813833.744742
77-50	47430.981	-70972.341	0.460	94° 51' 24"	-25.734	-5.344	-253471.162464	1826402.223294
							倍面積	-24.018598
							面積	12.0092990
							地積	12.00

画地面積(座標法)計算簿

画地番号：77-12

点名	X _n	Y _n	距離	方向角	X _{n+1} -X _{n-1}	Y _{n+1} -Y _{n-1}	X _n *(Y _{n+1} -Y _{n-1})	Y _n *(X _{n+1} -X _{n-1})
77-50	47430.981	-70972.341	26.342	12° 43' 35"	23.605	30.714	1456795.150434	-1675302.109305
77-49	47456.676	-70966.538	10.285	287° 14' 58"	28.745	-4.020	-190775.837520	-2039933.134810
77-43	47459.726	-70976.361	1.303	287° 13' 32"	3.436	-11.068	-525284.247368	-243874.776396
77-20	47460.112	-70977.606	16.111	287° 08' 22"	5.134	-16.641	-789783.723792	-364399.029204
77-40	47464.860	-70993.002	18.334	191° 14' 26"	-13.235	-18.970	-900408.394200	939592.381470
77-39	47446.877	-70996.576	3.823	101° 36' 14"	-18.752	0.171	8113.415967	1331327.793152
77-38	47446.108	-70992.831	13.766	198° 43' 57"	-13.806	-0.676	-32073.569008	980127.024786
77-37	47433.071	-70997.252	24.998	94° 47' 45"	-15.127	20.490	971903.624790	1073975.431004
							倍面積	-1513.580697
							面積	756.7903485
							地積	756.79

画地面積(座標法)計算簿

画地番号：77-13

点名	Xn	Yn	距離	方向角	X _{n+1} -X _{n-1}	Y _{n+1} -Y _{n-1}	X _n *(Y _{n+1} -Y _{n-1})	Y _n *(X _{n+1} -X _{n-1})
77-37	47433.071	-70997.252	13.766	18° 43' 57"	11.716	20.188	957578.837348	-831803.804432
77-38	47446.108	-70992.831	3.823	281° 36' 14"	13.806	0.676	32073.569008	-980127.024786
77-39	47446.877	-70996.576	18.334	11° 14' 26"	18.752	-0.171	-8113.415967	-1331327.793152
77-40	47464.860	-70993.002	12.314	287° 09' 12"	21.615	-8.193	-388879.597980	-1534513.738230
77-18	47468.492	-71004.769	32.479	198° 45' 47"	-27.121	-22.214	-1054465.081288	1925720.340049
77-1	47437.739	-71015.216	4.003	146° 43' 08"	-34.100	-8.250	-391361.346750	2421618.865600
77-2	47434.392	-71013.019	15.822	94° 47' 21"	-4.668	17.964	852111.417888	331488.772692
							倍面積	-1055.617741
							面積	527.8088705
							地積	527.80

画地面積(座標法)計算簿

画地番号：77-14

点名	Xn	Yn	距離	方向角	X _{n+1} -X _{n-1}	Y _{n+1} -Y _{n-1}	X _n *(Y _{n+1} -Y _{n-1})	Y _n *(X _{n+1} -X _{n-1})
77-17	47483.560	-70999.641	15.916	198° 47' 41"	-12.338	-13.156	-624693.715360	875993.570658
77-18	47468.492	-71004.769	12.314	107° 09' 12"	-18.700	6.639	315143.318388	1327789.180300
77-40	47464.860	-70993.002	16.111	107° 08' 22"	-8.380	27.163	1289287.992180	594921.356760
77-20	47460.112	-70977.606	15.104	18° 49' 29"	9.549	20.270	962016.470240	-677765.159694
77-26	47474.409	-70972.732	16.016	288° 46' 56"	19.454	-10.290	-488511.668610	-1380703.528328
77-41	47479.566	-70987.896	3.926	288° 46' 52"	6.421	-18.881	-896461.685646	-455813.280216
77-A2	47480.830	-70991.613	8.479	288° 46' 52"	3.994	-11.745	-557662.348350	-283540.502322
							倍面積	-881.637158
							面積	440.8185790
							地積	440.81