



78街区 画地出来形確認図 (3042.36㎡)

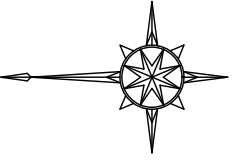

S=1:500

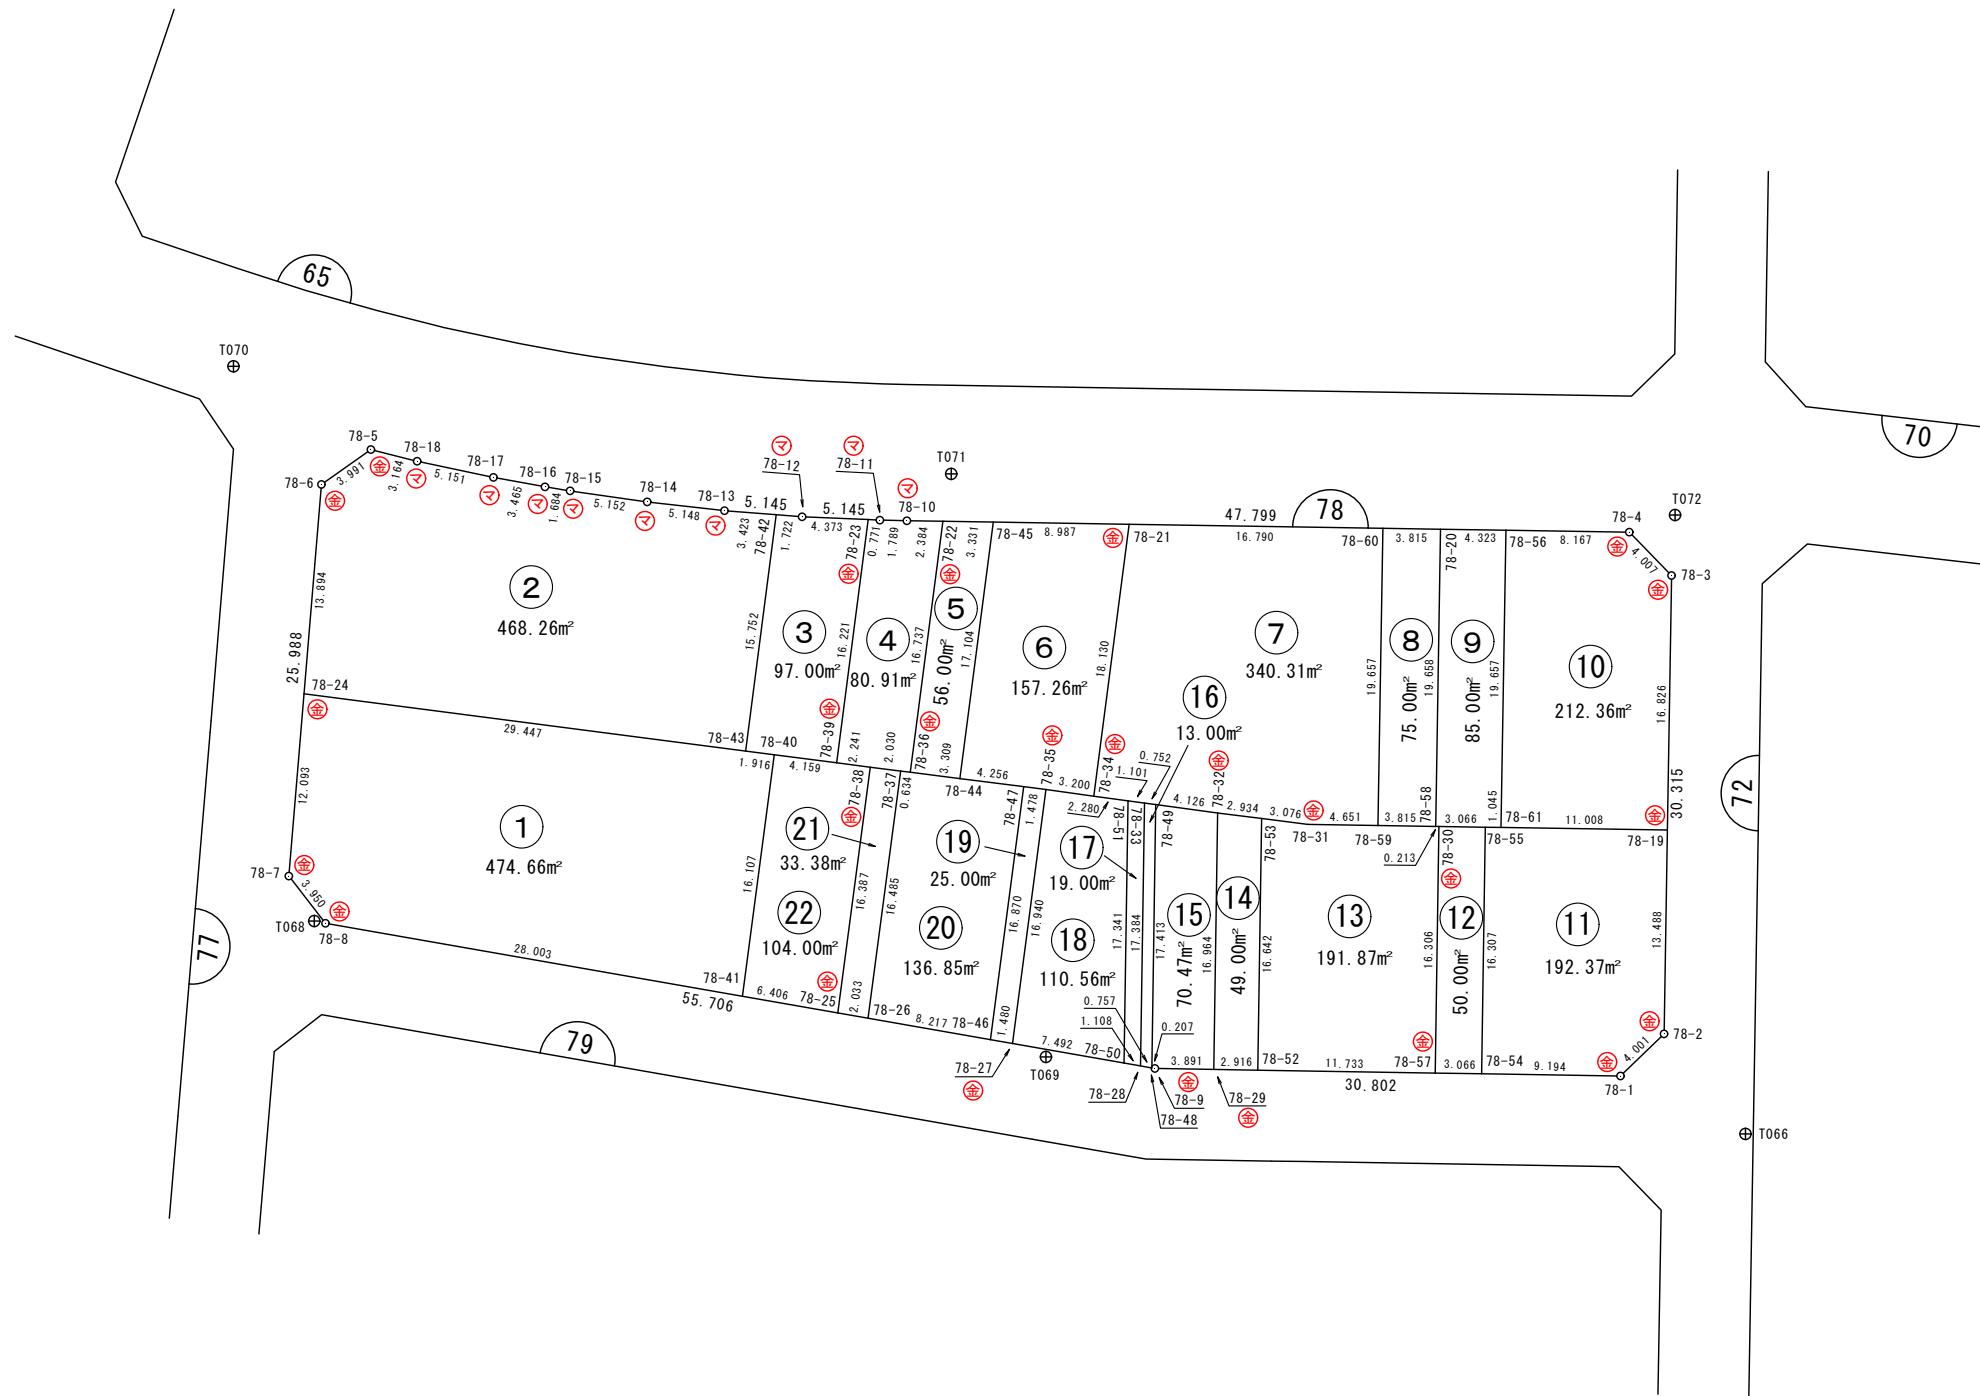

凡 例	
事 項	記 号
金属プレート	Ⓜ
コンクリート杭	Ⓝ
金属 鈹	Ⓢ
合成樹脂杭	Ⓣ
マーキング	Ⓡ

画地面積(座標法)計算簿

画地番号：78- 1

点名	Xn	Yn	距離	方向角	X _{n+1} -X _{n-1}	Y _{n+1} -Y _{n-1}	X _n *(Y _{n+1} -Y _{n-1})	Y _n *(X _{n+1} -X _{n-1})
78-8	47423.314	-70984.511	28.003	189° 55' 03"	-30.002	-7.948	-376920.499672	2129677.299022
78-41	47395.729	-70989.334	16.107	97° 31' 24"	-29.694	11.146	528272.795434	2107957.283796
78-40	47393.620	-70973.365	1.916	7° 22' 24"	-0.208	16.215	768487.548300	14762.459920
78-43	47395.521	-70973.119	29.447	7° 23' 06"	31.104	4.031	191051.345151	-2207547.893376
78-24	47424.724	-70969.334	12.093	274° 46' 34"	30.210	-8.267	-392060.193308	-2143983.580140
78-7	47425.731	-70981.386	3.950	232° 16' 49"	-1.410	-15.177	-719780.319387	100083.754260
							倍面積	-949.323482
							面積	474.6617410
							地積	474.66

画地面積(座標法)計算簿

画地番号：78- 2

点名	Xn	Yn	距離	方向角	X _{n+1} -X _{n-1}	Y _{n+1} -Y _{n-1}	X _n *(Y _{n+1} -Y _{n-1})	Y _n *(X _{n+1} -X _{n-1})
78-6	47423.569	-70955.488	13.894	274° 46' 06"	4.416	-16.148	-765795.792212	-313339.435008
78-24	47424.724	-70969.334	29.447	187° 23' 06"	-28.048	-17.631	-836145.308844	1990547.880032
78-43	47395.521	-70973.119	15.752	97° 22' 43"	-31.226	11.837	561020.782077	2216206.613894
78-42	47393.498	-70957.497	3.423	4° 30' 23"	1.390	15.891	753130.076718	-98630.920830
78-13	47396.911	-70957.228	5.148	6° 28' 05"	8.529	0.849	40239.977439	-605194.197612
78-14	47402.027	-70956.648	5.152	8° 07' 20"	10.217	1.308	62001.851316	-724964.072616
78-15	47407.128	-70955.920	1.684	9° 21' 42"	6.763	1.002	47501.942256	-479874.886960
78-16	47408.790	-70955.646	3.465	10° 18' 17"	5.072	0.894	42383.458260	-359887.036512
78-17	47412.200	-70955.026	5.151	11° 55' 15"	8.450	1.684	79842.144800	-599569.969700
78-18	47417.240	-70953.962	3.164	14° 11' 40"	8.108	1.840	87247.721600	-575294.723896
78-5	47420.308	-70953.186	3.991	324° 46' 52"	6.329	-1.526	-72363.390008	-449062.714194
							倍面積	-936.536598
							面積	468.2682990
							地積	468.26

画地面積(座標法)計算簿

画地番号：78- 3

点名	Xn	Yn	距離	方向角	X _{n+1} -X _{n-1}	Y _{n+1} -Y _{n-1}	X _n *(Y _{n+1} -Y _{n-1})	Y _n *(X _{n+1} -X _{n-1})
78-39	47389.495	-70973.900	16.221	97° 22' 53"	-6.209	15.552	737001.426240	440676.945100
78-23	47387.411	-70957.813	4.373	2° 21' 31"	2.286	16.267	770851.014737	-162209.560518
78-12	47391.781	-70957.633	1.722	4° 31' 44"	6.087	0.316	14975.802796	-431919.112071
78-42	47393.498	-70957.497	15.752	277° 22' 43"	3.740	-15.486	-733935.710028	-265381.038780
78-43	47395.521	-70973.119	1.916	187° 22' 24"	0.122	-15.868	-752072.127228	-8658.720518
78-40	47393.620	-70973.365	4.159	187° 23' 23"	-6.026	-0.781	-37014.417220	427685.497490
							倍面積	-194.010703
							面積	97.0053515
							地積	97.00

画地面積(座標法)計算簿

画地番号：78- 4

点名	Xn	Yn	距離	方向角	X _{n+1} -X _{n-1}	Y _{n+1} -Y _{n-1}	X _n *(Y _{n+1} -Y _{n-1})	Y _n *(X _{n+1} -X _{n-1})
78-39	47389.495	-70973.900	2.241	187° 27' 28"	-0.139	-16.378	-776145.149110	9865.372100
78-38	47387.272	-70974.191	2.030	187° 09' 23"	-4.238	-0.544	-25778.675968	300788.621458
78-37	47385.257	-70974.444	0.634	187° 08' 51"	-2.645	-0.332	-15731.905324	187727.404380
78-36	47384.627	-70974.523	16.737	97° 24' 53"	-2.790	16.519	782746.653413	198018.919170
78-22	47382.467	-70957.925	2.384	0° 51' 55"	0.224	16.634	788159.956078	-15894.575200
78-10	47384.851	-70957.889	1.789	1° 16' 51"	4.173	0.076	3601.248676	-296107.270797
78-11	47386.640	-70957.849	0.771	2° 40' 24"	2.560	0.076	3601.384640	-181652.093440
78-23	47387.411	-70957.813	16.221	277° 22' 53"	2.855	-16.051	-760615.333961	-202584.556115
							倍面積	-161.821556
							面積	80.9107780
							地積	80.91

画地面積(座標法)計算簿

画地番号 : 78- 5

点名	Xn	Yn	距離	方向角	X _{n+1} -X _{n-1}	Y _{n+1} -Y _{n-1}	X _n *(Y _{n+1} -Y _{n-1})	Y _n *(X _{n+1} -X _{n-1})
78-22	47382.467	-70957.925	16.737	277° 24' 53"	5.491	-16.543	-783848.151581	-389629.966175
78-36	47384.627	-70974.523	3.309	187° 15' 22"	-1.123	-17.016	-806296.813032	79704.389329
78-44	47381.344	-70974.941	17.104	97° 25' 02"	-5.491	16.543	783829.573792	389723.401031
78-45	47379.136	-70957.980	3.331	0° 56' 45"	1.123	17.016	806203.378176	-79685.811540
							倍面積	-112.012645
							面積	56.0063225
							地積	56.00

画地面積(座標法)計算簿

画地番号：78- 6

点名	Xn	Yn	距離	方向角	X _{n+1} -X _{n-1}	Y _{n+1} -Y _{n-1}	X _n *(Y _{n+1} -Y _{n-1})	Y _n *(X _{n+1} -X _{n-1})
78-44	47381.344	-70974.941	4.256	187° 15' 43"	-2.014	-17.499	-829126.138656	142943.531174
78-47	47377.122	-70975.479	1.478	187° 15' 52"	-5.689	-0.725	-34348.413450	403779.500031
78-35	47375.655	-70975.666	3.200	187° 57' 20"	-4.637	-0.630	-29846.662650	329114.163242
78-34	47372.485	-70976.109	18.130	97° 23' 58"	-5.505	17.537	830771.269445	390723.480045
78-21	47370.150	-70958.129	8.987	0° 57' 00"	6.651	18.129	858773.449350	-471942.515979
78-45	47379.136	-70957.980	17.104	277° 25' 02"	11.194	-16.812	-796538.034432	-794303.628120
							倍面積	-314.530393
							面積	157.2651965
							地積	157.26

画地面積(座標法)計算簿

画地番号：78- 7

点名	Xn	Yn	距離	方向角	X _{n+1} -X _{n-1}	Y _{n+1} -Y _{n-1}	X _n *(Y _{n+1} -Y _{n-1})	Y _n *(X _{n+1} -X _{n-1})
78-21	47370.150	-70958.129	18.130	277° 23' 58"	19.123	-17.718	-839304.317700	-1356932.300867
78-34	47372.485	-70976.109	2.280	187° 41' 09"	0.075	-18.285	-866205.888225	-5323.208175
78-51	47370.225	-70976.414	1.101	187° 43' 06"	-3.352	-0.453	-21458.711925	237912.939728
78-33	47369.133	-70976.562	0.752	187° 42' 37"	-1.838	-0.249	-11794.914117	130454.920956
78-49	47368.387	-70976.663	4.126	187° 41' 18"	-4.835	-0.653	-30931.556711	343172.165605
78-32	47364.298	-70977.215	2.934	187° 13' 28"	-7.000	-0.921	-43622.518458	496840.505000
78-53	47361.387	-70977.584	3.076	187° 13' 36"	-5.963	-0.756	-35805.208572	423239.333392
78-31	47358.335	-70977.971	4.651	180° 55' 26"	-7.703	-0.462	-21879.550770	546743.310613
78-59	47353.684	-70978.046	19.657	90° 56' 19"	-4.973	19.580	927185.132720	352973.822758
78-60	47353.362	-70958.391	16.790	0° 53' 39"	16.466	19.917	943136.910954	-1168400.866206
							倍面積	-680.622804
							面積	340.3114020
							地積	340.31

画地面積(座標法)計算簿

画地番号：78- 8

点名	Xn	Yn	距離	方向角	X _{n+1} -X _{n-1}	Y _{n+1} -Y _{n-1}	X _n *(Y _{n+1} -Y _{n-1})	Y _n *(X _{n+1} -X _{n-1})
78-58	47349.869	-70978.107	19.658	90° 56' 19"	-4.137	19.595	927820.683055	293636.428659
78-20	47349.547	-70958.451	3.815	0° 54' 04"	3.493	19.716	933543.668652	-247857.869343
78-60	47353.362	-70958.391	19.657	270° 56' 19"	4.137	-19.595	-927889.128390	-293554.863567
78-59	47353.684	-70978.046	3.815	180° 54' 58"	-3.493	-19.716	-933625.233744	247926.314678
倍面積								-150.010427
面積								75.0052135
地積								75.00

画地面積(座標法)計算簿

画地番号：78- 9

点名	Xn	Yn	距離	方向角	$X_{n+1}-X_{n-1}$	$Y_{n+1}-Y_{n-1}$	$X_n*(Y_{n+1}-Y_{n-1})$	$Y_n*(X_{n+1}-X_{n-1})$
78-61	47345.545	-70978.173	19.657	90° 56' 08"	-1.366	19.639	929819.158255	96956.184318
78-56	47345.224	-70958.518	4.323	0° 53' 17"	4.002	19.722	933742.507728	-283975.989036
78-20	47349.547	-70958.451	19.658	270° 56' 19"	4.645	-19.589	-927530.276183	-329602.004895
78-58	47349.869	-70978.107	0.213	180° 48' 25"	0.109	-19.659	-930851.074671	-7736.613663
78-30	47349.656	-70978.110	3.066	180° 52' 42"	-3.279	-0.050	-2367.482800	232737.222690
78-55	47346.590	-70978.157	1.045	180° 52' 38"	-4.111	-0.063	-2982.835170	291791.203427
							倍面積	-170.002841
							面積	85.0014205
							地積	85.00

画地面積(座標法)計算簿

画地番号：78-10

点名	Xn	Yn	距離	方向角	X _{n+1} -X _{n-1}	Y _{n+1} -Y _{n-1}	X _n *(Y _{n+1} -Y _{n-1})	Y _n *(X _{n+1} -X _{n-1})
78-19	47334.538	-70978.343	16.826	90° 55' 59"	-11.281	16.654	788309.395852	800706.687383
78-3	47334.264	-70961.519	4.007	45° 49' 08"	2.519	19.698	932390.332272	-178752.066361
78-4	47337.057	-70958.645	8.167	0° 53' 27"	10.960	3.001	142058.508057	-777706.749200
78-56	47345.224	-70958.518	19.657	270° 56' 08"	8.488	-19.528	-924557.534272	-602295.900784
78-61	47345.545	-70978.173	11.008	180° 53' 05"	-10.686	-19.825	-938625.429625	758472.756678
							倍面積	-424.727716
							面積	212.3638580
							地積	212.36

画地面積(座標法)計算簿

画地番号：78-11

点名	Xn	Yn	距離	方向角	X _{n+1} -X _{n-1}	Y _{n+1} -Y _{n-1}	X _n *(Y _{n+1} -Y _{n-1})	Y _n *(X _{n+1} -X _{n-1})
78-19	47334.538	-70978.343	11.008	0° 53' 05"	10.782	13.657	646447.785466	-765288.494226
78-61	47345.545	-70978.173	1.045	0° 52' 38"	12.052	0.186	8806.271370	-855428.940996
78-55	47346.590	-70978.157	16.307	270° 51' 52"	1.291	-16.290	-771275.951100	-91632.800687
78-54	47346.836	-70994.463	9.194	180° 54' 13"	-8.947	-16.451	-778902.799036	635187.460461
78-1	47337.643	-70994.608	4.001	136° 01' 58"	-12.073	2.633	124640.014019	857117.902384
78-2	47334.763	-70991.830	13.488	90° 57' 21"	-3.105	16.265	769899.920195	220429.632150
							倍面積	-384.759086
							面積	192.3795430
							地積	192.37

画地面積(座標法)計算簿

画地番号：78-12

点名	Xn	Yn	距離	方向角	X _{n+1} -X _{n-1}	Y _{n+1} -Y _{n-1}	X _n *(Y _{n+1} -Y _{n-1})	Y _n *(X _{n+1} -X _{n-1})
78-30	47349.656	-70978.110	16.306	270° 51' 52"	3.312	-16.258	-769810.707248	-235079.500320
78-57	47349.902	-70994.415	3.066	180° 53' 49"	-2.820	-16.353	-774312.947406	200204.250300
78-54	47346.836	-70994.463	16.307	90° 51' 52"	-3.312	16.258	769764.859688	235133.661456
78-55	47346.590	-70978.157	3.066	0° 52' 42"	2.820	16.353	774258.786270	-200158.402740
							倍面積	-100.008696
							面積	50.0043480
							地積	50.00

画地面積(座標法)計算簿

画地番号：78-13

点名	Xn	Yn	距離	方向角	X _{n+1} -X _{n-1}	Y _{n+1} -Y _{n-1}	X _n *(Y _{n+1} -Y _{n-1})	Y _n *(X _{n+1} -X _{n-1})
78-30	47349.656	-70978.110	0.213	0° 48' 25"	-0.033	16.308	772178.190048	2342.277630
78-58	47349.869	-70978.107	3.815	0° 54' 58"	4.028	0.064	3030.391616	-285899.814996
78-59	47353.684	-70978.046	4.651	0° 55' 26"	8.466	0.136	6440.101024	-600900.137436
78-31	47358.335	-70977.971	3.076	7° 13' 36"	7.703	0.462	21879.550770	-546743.310613
78-53	47361.387	-70977.584	16.642	270° 51' 01"	3.299	-16.254	-769811.984298	-234155.049616
78-52	47361.634	-70994.225	11.733	180° 55' 40"	-11.485	-16.831	-797143.661854	815368.674125
78-57	47349.902	-70994.415	16.306	90° 51' 52"	-11.978	16.115	763043.670730	850371.102870
							倍面積	-383.741964
							面積	191.8709820
							地積	191.87

画地面積(座標法)計算簿

画地番号：78-14

点名	Xn	Yn	距離	方向角	X _{n+1} -X _{n-1}	Y _{n+1} -Y _{n-1}	X _n *(Y _{n+1} -Y _{n-1})	Y _n *(X _{n+1} -X _{n-1})
78-32	47364.298	-70977.215	16.964	270° 51' 04"	3.163	-16.594	-785963.161012	-224500.931045
78-29	47364.550	-70994.178	2.916	180° 55' 24"	-2.664	-17.010	-805670.995500	189128.490192
78-52	47361.634	-70994.225	16.642	90° 51' 01"	-3.163	16.594	785918.954596	224554.733675
78-53	47361.387	-70977.584	2.934	7° 13' 28"	2.664	17.010	805617.192870	-189084.283776
							倍面積	-98.009046
							面積	49.0045230
							地積	49.00

画地面積(座標法)計算簿

画地番号：78-15

点名	Xn	Yn	距離	方向角	X _{n+1} -X _{n-1}	Y _{n+1} -Y _{n-1}	X _n *(Y _{n+1} -Y _{n-1})	Y _n *(X _{n+1} -X _{n-1})
78-32	47364.298	-70977.215	4.126	7° 41' 18"	3.837	17.515	829585.679470	-272339.573955
78-49	47368.387	-70976.663	17.413	270° 50' 56"	4.347	-16.860	-798631.004820	-308535.554061
78-48	47368.645	-70994.075	0.207	190° 00' 29"	0.054	-17.448	-826488.117960	-3833.680050
78-9	47368.441	-70994.111	3.891	180° 59' 11"	-4.095	-0.103	-4878.949423	290720.884545
78-29	47364.550	-70994.178	16.964	90° 51' 04"	-4.143	16.896	800271.436800	294128.879454
							倍面積	-140.955933
							面積	70.4779665
							地積	70.47

画地面積(座標法)計算簿

画地番号：78-16

点名	Xn	Yn	距離	方向角	X _{n+1} -X _{n-1}	Y _{n+1} -Y _{n-1}	X _n *(Y _{n+1} -Y _{n-1})	Y _n *(X _{n+1} -X _{n-1})
78-48	47368.645	-70994.075	17.413	90° 50' 56"	-1.004	17.282	818624.922890	71278.051300
78-49	47368.387	-70976.663	0.752	7° 42' 37"	0.488	17.513	829562.561531	-34636.611544
78-33	47369.133	-70976.562	17.384	270° 51' 01"	1.004	-17.282	-818633.356506	-71260.468248
78-28	47369.391	-70993.945	0.757	189° 53' 07"	-0.488	-17.513	-829580.144583	34645.045160
							倍面積	-26.016668
							面積	13.0083340
							地積	13.00

画地面積(座標法)計算簿

画地番号：78-17

点名	Xn	Yn	距離	方向角	X _{n+1} -X _{n-1}	Y _{n+1} -Y _{n-1}	X _n *(Y _{n+1} -Y _{n-1})	Y _n *(X _{n+1} -X _{n-1})
78-33	47369.133	-70976.562	1.101	7° 43' 06"	0.834	17.531	830428.270623	-59194.452708
78-51	47370.225	-70976.414	17.341	270° 51' 09"	1.350	-17.192	-814388.908200	-95818.158900
78-50	47370.483	-70993.754	1.108	189° 55' 16"	-0.834	-17.531	-830451.937473	59208.790836
78-28	47369.391	-70993.945	17.384	90° 51' 01"	-1.350	17.192	814374.570072	95841.825750
							倍面積	-38.004978
							面積	19.0024890
							地積	19.00

画地面積(座標法)計算簿

画地番号：78-18

点名	Xn	Yn	距離	方向角	X _{n+1} -X _{n-1}	Y _{n+1} -Y _{n-1}	X _n *(Y _{n+1} -Y _{n-1})	Y _n *(X _{n+1} -X _{n-1})
78-51	47370.225	-70976.414	2.280	7° 41' 09"	2.002	17.645	835847.620125	-142094.780828
78-34	47372.485	-70976.109	3.200	7° 57' 20"	5.430	0.748	35434.618780	-385400.271870
78-35	47375.655	-70975.666	16.940	277° 29' 21"	5.378	-16.353	-774734.086215	-381707.131748
78-27	47377.863	-70992.462	7.492	189° 55' 48"	-5.172	-18.088	-856970.785944	367173.013464
78-50	47370.483	-70993.754	17.341	90° 51' 09"	-7.638	16.048	760201.511184	542250.293052
							倍面積	-221.122070
							面積	110.5610350
							地積	110.56

画地面積(座標法)計算簿

画地番号：78-19

点名	Xn	Yn	距離	方向角	X _{n+1} -X _{n-1}	Y _{n+1} -Y _{n-1}	X _n *(Y _{n+1} -Y _{n-1})	Y _n *(X _{n+1} -X _{n-1})
78-35	47375.655	-70975.666	1.478	7° 15' 52"	-0.741	16.983	804580.748865	52592.968506
78-47	47377.122	-70975.479	16.870	277° 29' 22"	3.666	-16.540	-783617.597880	-260196.106014
78-46	47379.321	-70992.206	1.480	189° 57' 31"	0.741	-16.983	-804643.008543	-52605.224646
78-27	47377.863	-70992.462	16.940	97° 29' 21"	-3.666	16.540	783629.854020	260258.365692
							倍面積	-50.003538
							面積	25.0017690
							地積	25.00

画地面積(座標法)計算簿

画地番号：78-20

点名	Xn	Yn	距離	方向角	X _{n+1} -X _{n-1}	Y _{n+1} -Y _{n-1}	X _n *(Y _{n+1} -Y _{n-1})	Y _n *(X _{n+1} -X _{n-1})
78-46	47379.321	-70992.206	16.870	97° 29' 22"	-10.293	15.309	725330.025189	730722.776358
78-47	47377.122	-70975.479	4.256	7° 15' 43"	2.023	17.265	817966.011330	-143583.394017
78-44	47381.344	-70974.941	3.309	7° 15' 22"	7.505	0.956	45296.564864	-532666.932205
78-36	47384.627	-70974.523	0.634	7° 08' 51"	3.913	0.497	23550.159619	-277723.308499
78-37	47385.257	-70974.444	16.485	277° 31' 18"	2.788	-16.265	-770721.205105	-197876.749872
78-26	47387.415	-70990.788	8.217	189° 56' 13"	-5.936	-17.762	-841695.265230	421401.317568
							倍面積	-273.709333
							面積	136.8546665
							地積	136.85

画地面積(座標法)計算簿

画地番号：78-21

点名	Xn	Yn	距離	方向角	X _{n+1} -X _{n-1}	Y _{n+1} -Y _{n-1}	X _n *(Y _{n+1} -Y _{n-1})	Y _n *(X _{n+1} -X _{n-1})
78-38	47387.272	-70974.191	16.387	277° 31' 30"	4.161	-15.993	-757864.641096	-295323.608751
78-25	47389.418	-70990.437	2.033	189° 56' 22"	0.143	-16.597	-786522.170546	-10151.632491
78-26	47387.415	-70990.788	16.485	97° 31' 18"	-4.161	15.993	757866.928095	295392.668868
78-37	47385.257	-70974.444	2.030	7° 09' 23"	-0.143	16.597	786453.110429	10149.345492
							倍面積	-66.773118
							面積	33.3865590
							地積	33.38

画地面積(座標法)計算簿

画地番号：78-22

点名	Xn	Yn	距離	方向角	X _{n+1} -X _{n-1}	Y _{n+1} -Y _{n-1}	X _n *(Y _{n+1} -Y _{n-1})	Y _n *(X _{n+1} -X _{n-1})
78-25	47389.418	-70990.437	16.387	97° 31' 30"	-8.457	15.143	717617.956774	600366.125709
78-38	47387.272	-70974.191	2.241	7° 27' 28"	0.077	16.537	783643.317064	-5465.012707
78-39	47389.495	-70973.900	4.159	7° 23' 23"	6.348	0.826	39143.722870	-450542.317200
78-40	47393.620	-70973.365	16.107	277° 31' 24"	6.234	-15.434	-731473.131080	-442447.957410
78-41	47395.729	-70989.334	6.406	189° 54' 49"	-4.202	-17.072	-809139.885488	298297.181468
							倍面積	-208.019860
							面積	104.0099300
							地積	104.00