



82街区 画地出来形確認図 (8943.11m²)

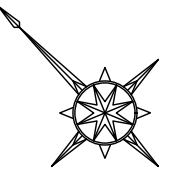

S=1:500

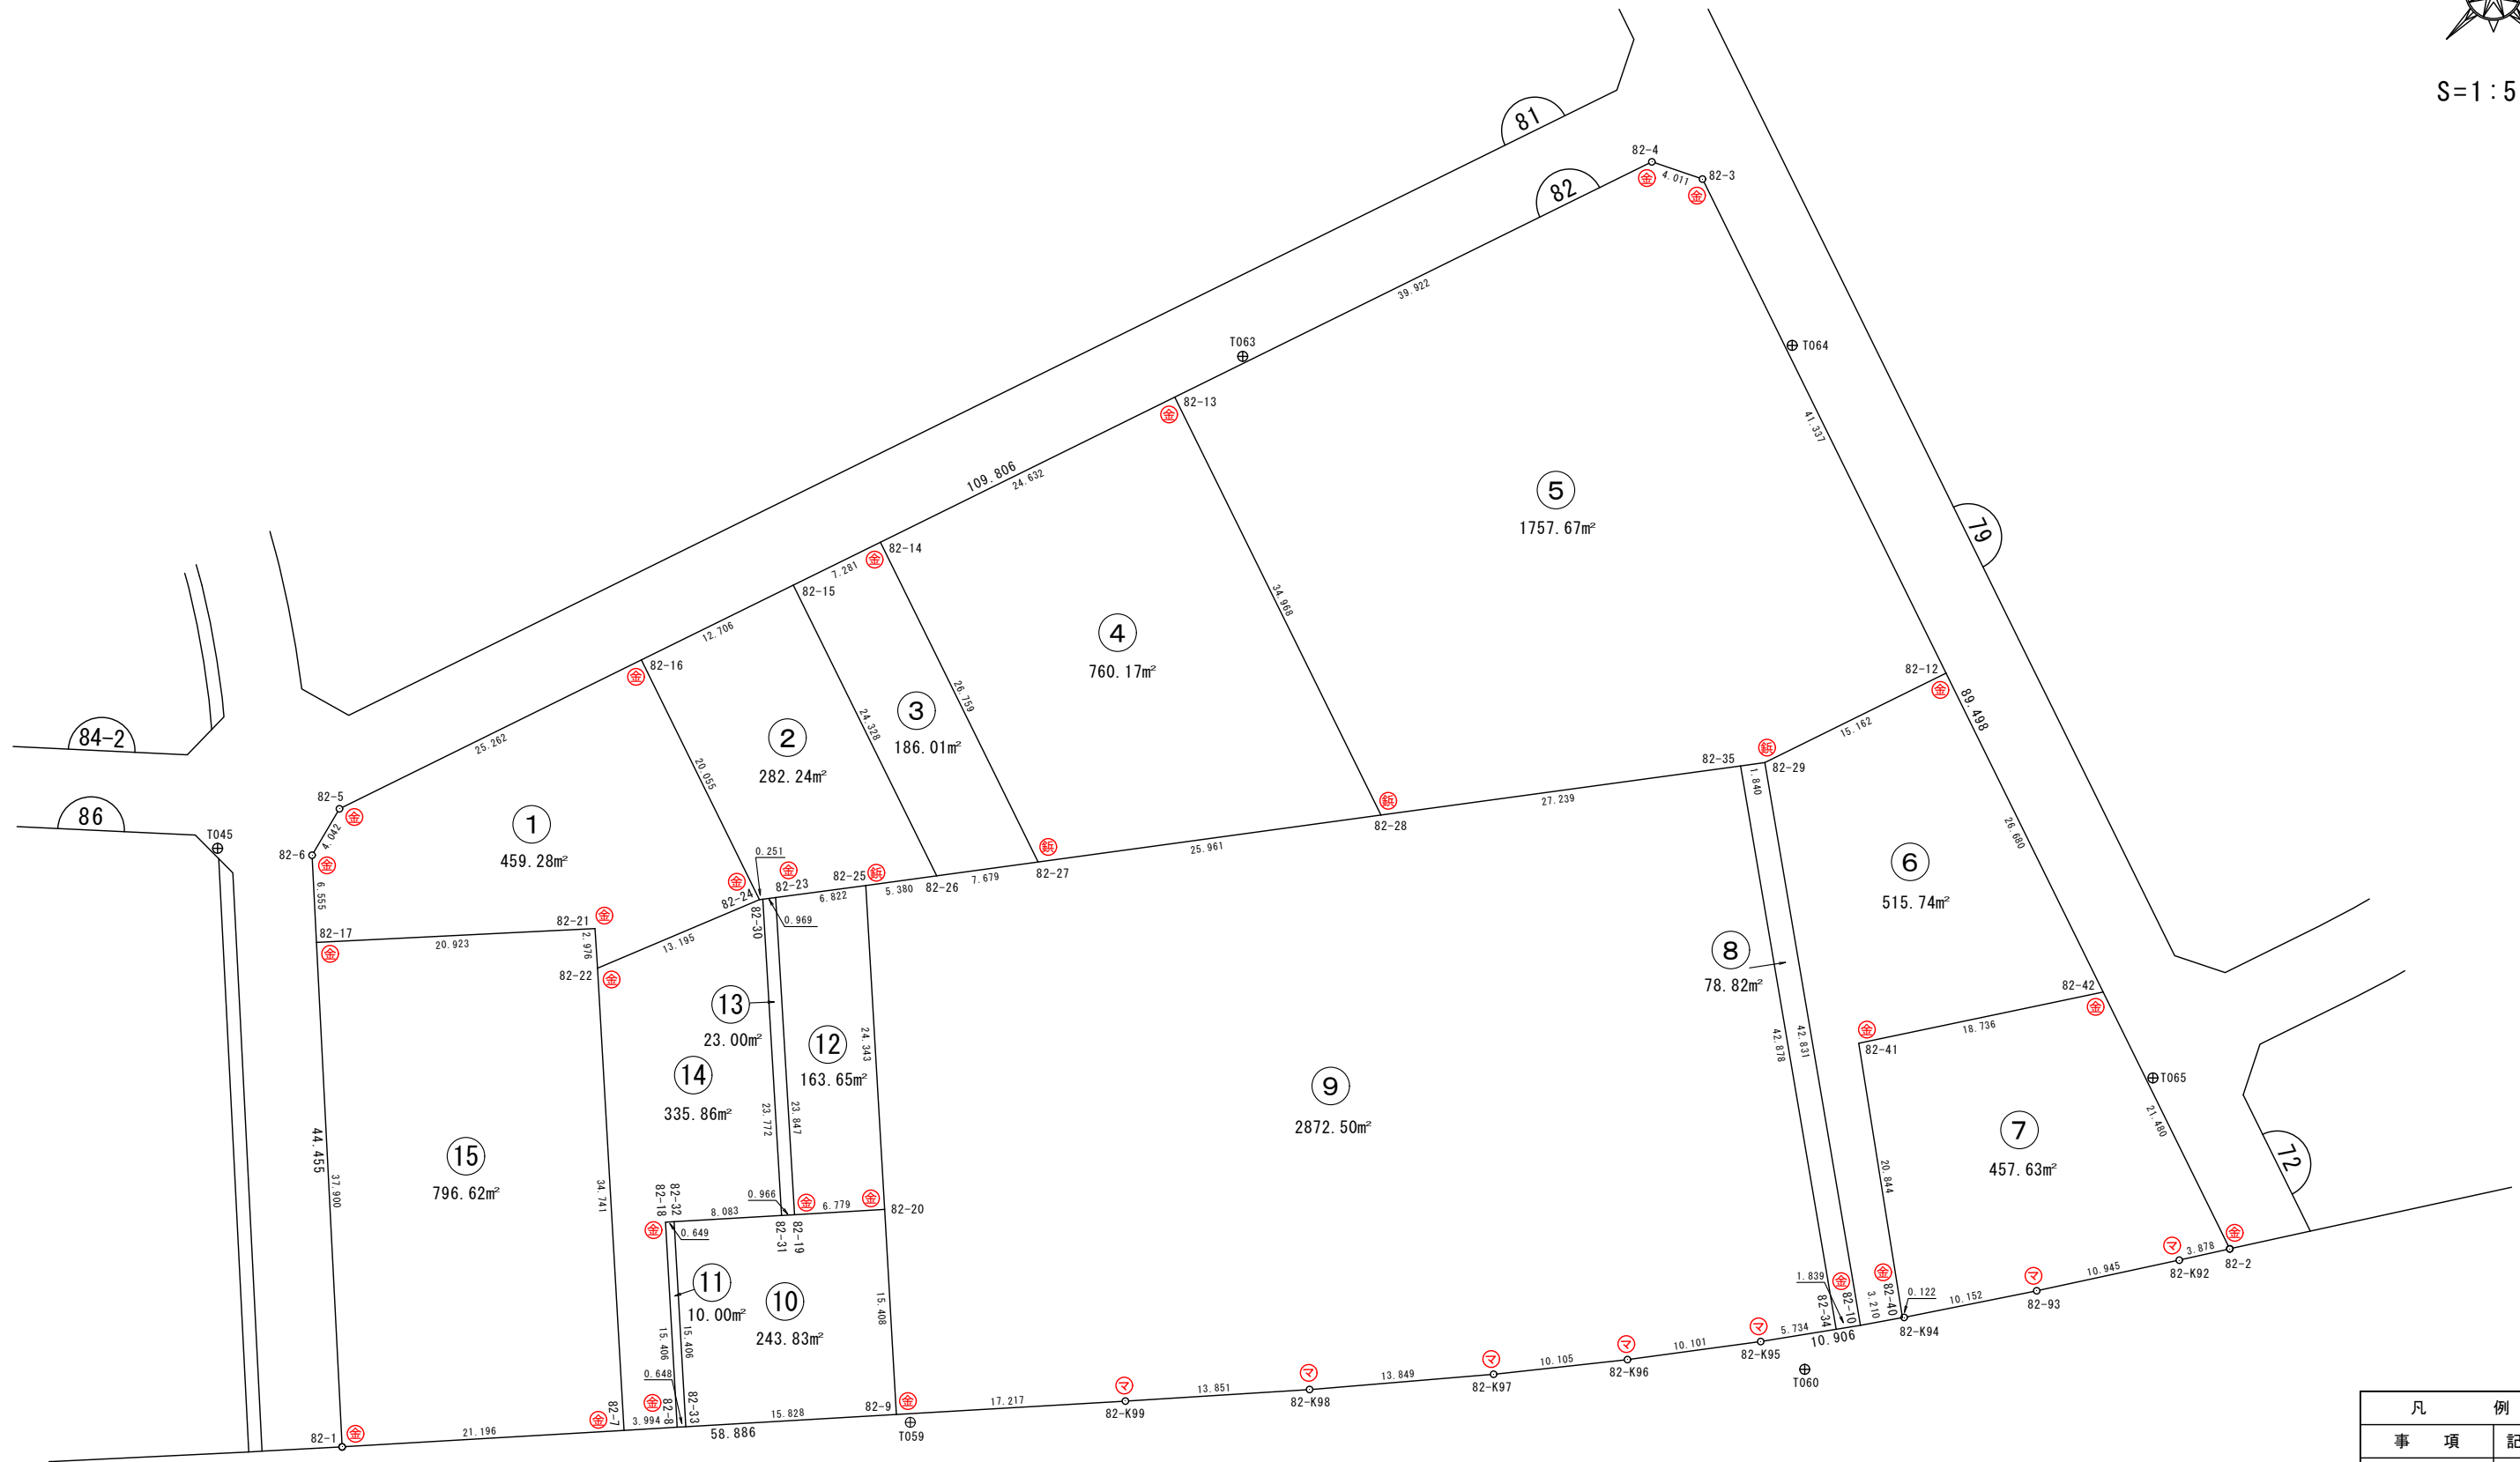

凡 例	
事 項	記 号
金属プレート	⊕
コンクリート杭	⊖
金属 釘	⊗
合成樹脂杭	⊕
マーキング	⊙

画地面積(座標法)計算簿

画地番号：82- 1

点名	Xn	Yn	距離	方向角	X _{n+1} -X _{n-1}	Y _{n+1} -Y _{n-1}	X _n *(Y _{n+1} -Y _{n-1})	Y _n *(X _{n+1} -X _{n-1})
82-6	47449.000	-71140.289	6.555	222° 06' 45"	-5.868	-8.312	-394396.088000	417451.215852
82-17	47444.137	-71144.685	20.923	132° 08' 48"	-18.903	11.117	527436.471029	1344847.980555
82-21	47430.097	-71129.172	2.976	221° 16' 55"	-16.277	13.549	642630.384253	1157769.532644
82-22	47427.860	-71131.136	13.195	112° 05' 33"	-7.200	10.263	486752.127180	512144.179200
82-24	47422.897	-71118.909	20.055	18° 47' 04"	14.024	18.685	886096.830445	-997371.579816
82-16	47441.884	-71112.451	25.262	288° 45' 04"	27.108	-17.464	-828525.062176	-1927716.321708
82-5	47450.005	-71136.373	4.042	255° 36' 23"	7.116	-27.838	-1320913.239190	-506206.430268
							倍面積	-918.576459
							面積	459.2882295
							地積	459.28

画地面積(座標法)計算簿

画地番号：82- 2

点名	Xn	Yn	距離	方向角	X _{n+1} -X _{n-1}	Y _{n+1} -Y _{n-1}	X _n *(Y _{n+1} -Y _{n-1})	Y _n *(X _{n+1} -X _{n-1})
82-16	47441.884	-71112.451	20.055	198° 47' 04"	-14.895	-18.488	-877105.551392	1059219.957645
82-24	47422.897	-71118.909	0.251	127° 24' 58"	-19.140	-6.258	-296772.489426	1361215.918260
82-30	47422.744	-71118.709	0.969	127° 17' 02"	-0.740	0.971	46047.484424	52627.844660
82-23	47422.157	-71117.938	6.822	127° 26' 33"	-4.735	6.188	293448.307516	336743.436430
82-25	47418.009	-71112.521	5.380	127° 14' 10"	-7.404	9.701	460002.105309	526517.105484
82-26	47414.753	-71108.237	24.328	18° 44' 22"	19.783	12.100	573718.511300	-1406734.252571
82-15	47437.792	-71100.421	12.706	288° 47' 09"	27.131	-4.214	-199902.855488	-1929025.522151
							倍面積	-564.487757
							面積	282.2438785
							地積	282.24

画地面積(座標法)計算簿

画地番号：82- 3

点名	Xn	Yn	距離	方向角	X _{n+1} -X _{n-1}	Y _{n+1} -Y _{n-1}	X _n *(Y _{n+1} -Y _{n-1})	Y _n *(X _{n+1} -X _{n-1})
82-27	47410.106	-71102.123	26.759	18° 44' 15"	20.694	14.710	697402.659260	-1471387.333362
82-14	47435.447	-71093.527	7.281	288° 47' 09"	27.686	1.702	80735.130794	-1968295.388522
82-15	47437.792	-71100.421	24.328	198° 44' 22"	-20.694	-14.710	-697809.920320	1471352.112174
82-26	47414.753	-71108.237	7.679	127° 14' 13"	-27.686	-1.702	-80699.909606	1968702.649582
							倍面積	-372.039872
							面積	186.0199360
							地積	186.01

画地面積(座標法)計算簿

画地番号：82- 4

点名	Xn	Yn	距離	方向角	X _{n+1} -X _{n-1}	Y _{n+1} -Y _{n-1}	X _n *(Y _{n+1} -Y _{n-1})	Y _n *(X _{n+1} -X _{n-1})
82-14	47435.447	-71093.527	26.759	198° 44' 15"	-17.418	-31.920	-1514139.468240	1238307.053286
82-27	47410.106	-71102.123	25.961	127° 11' 48"	-41.036	12.084	572903.720904	2917746.719428
82-28	47394.411	-71081.443	34.968	18° 44' 58"	17.418	31.920	1512829.599120	-1238096.574174
82-13	47427.524	-71070.203	24.632	288° 45' 44"	41.036	-12.084	-573114.200016	-2916436.850308
倍面積								-1520.348232
面積								760.1741160
地積								760.17

画地面積(座標法)計算簿

画地番号：82- 5

点名	Xn	Yn	距離	方向角	X _{n+1} -X _{n-1}	Y _{n+1} -Y _{n-1}	X _n *(Y _{n+1} -Y _{n-1})	Y _n *(X _{n+1} -X _{n-1})
82-13	47427.524	-71070.203	34.968	198° 44' 58"	-20.279	-49.043	-2325988.059532	1441232.646637
82-28	47394.411	-71081.443	27.239	127° 12' 55"	-49.588	10.453	495413.778183	3524786.595484
82-35	47377.936	-71059.750	1.840	127° 12' 22"	-17.588	23.159	1097225.619824	1249798.883000
82-29	47376.823	-71058.284	15.162	108° 43' 53"	-5.982	15.825	749738.223975	425070.654888
82-12	47371.954	-71043.925	41.337	18° 46' 11"	34.270	27.660	1310308.247640	-2434675.309750
82-3	47411.093	-71030.624	4.011	333° 43' 21"	42.736	11.525	546412.846825	-3035564.747264
82-4	47414.690	-71032.400	39.922	288° 45' 08"	16.431	-39.579	-1876626.015510	-1167133.364400
							倍面積	-3515.358595
							面積	1757.6792975
							地積	1757.67

画地面積(座標法)計算簿

画地番号：82- 6

点名	Xn	Yn	距離	方向角	X _{n+1} -X _{n-1}	Y _{n+1} -Y _{n-1}	X _n *(Y _{n+1} -Y _{n-1})	Y _n *(X _{n+1} -X _{n-1})
82-12	47371.954	-71043.925	15.162	288° 43' 53"	30.131	-5.775	-273573.034350	-2140624.504175
82-29	47376.823	-71058.284	42.831	215° 21' 37"	-30.061	-39.146	-1854613.113158	2136083.075324
82-10	47341.893	-71083.071	3.210	124° 39' 37"	-36.756	-22.146	-1048433.562378	2612729.357676
82-40	47340.067	-71080.430	20.844	35° 56' 53"	15.049	14.878	704325.516826	-1069689.391070
82-41	47356.942	-71068.193	18.736	123° 09' 57"	6.625	27.921	1322253.177582	-470826.778625
82-42	47346.692	-71052.509	26.680	18° 46' 04"	15.012	24.268	1149009.521456	-1066640.265108
							倍面積	-1031.494022
							面積	515.7470110
							地積	515.74

画地面積(座標法)計算簿

画地番号：82- 7

点名	Xn	Yn	距離	方向角	X _{n+1} -X _{n-1}	Y _{n+1} -Y _{n-1}	X _n *(Y _{n+1} -Y _{n-1})	Y _n *(X _{n+1} -X _{n-1})
82-42	47346.692	-71052.509	18.736	303° 09' 57"	30.591	-8.781	-415751.302452	-2173567.302819
82-41	47356.942	-71068.193	20.844	215° 56' 53"	-6.625	-27.921	-1322253.177582	470826.778625
82-40	47340.067	-71080.430	0.122	126° 40' 56"	-16.948	-12.139	-574661.073313	1204671.127640
82-K94	47339.994	-71080.332	10.152	123° 39' 37"	-5.700	8.548	404662.268712	405157.892400
82-93	47334.367	-71071.882	10.945	122° 51' 14"	-11.565	17.645	835214.905715	821946.315330
82-K92	47328.429	-71062.687	3.878	122° 23' 43"	-8.016	12.470	590185.509630	569638.498992
82-2	47326.351	-71059.412	21.480	18° 44' 43"	18.263	10.178	481687.600478	-1297758.041356
							倍面積	-915.268812
							面積	457.6344060
							地積	457.63

画地面積(座標法)計算簿

画地番号：82- 8

点名	X _n	Y _n	距離	方向角	X _{n+1} -X _{n-1}	Y _{n+1} -Y _{n-1}	X _n *(Y _{n+1} -Y _{n-1})	Y _n *(X _{n+1} -X _{n-1})
82-10	47341.893	-71083.071	42.831	35° 21' 37"	33.856	26.280	1244144.948040	-2406588.451776
82-29	47376.823	-71058.284	1.840	307° 12' 22"	36.043	23.321	1104874.889183	-2561153.730212
82-35	47377.936	-71059.750	42.878	215° 21' 34"	-33.856	-26.280	-1245092.158080	2405798.896000
82-34	47342.967	-71084.564	1.839	125° 43' 47"	-36.043	-23.321	-1104085.333407	2562100.940252
							倍面積	-157.654264
							面積	78.8271320
							地積	78.82

画地面積(座標法)計算簿

画地番号：82- 9

点名	Xn	Yn	距離	方向角	X _{n+1} -X _{n-1}	Y _{n+1} -Y _{n-1}	X _n *(Y _{n+1} -Y _{n-1})	Y _n *(X _{n+1} -X _{n-1})
82-35	47377.936	-71059.750	27.239	307° 12' 55"	51.444	3.121	147866.538256	-3655597.779000
82-28	47394.411	-71081.443	25.961	307° 11' 48"	32.170	-42.373	-2008243.377303	-2286690.021310
82-27	47410.106	-71102.123	7.679	307° 14' 13"	20.342	-26.794	-1270306.380164	-1446359.386066
82-26	47414.753	-71108.237	5.380	307° 14' 10"	7.903	-10.398	-493018.601694	-561968.397011
82-25	47418.009	-71112.521	24.343	221° 39' 10"	-14.933	-20.463	-970314.718167	1061923.276093
82-20	47399.820	-71128.700	15.408	221° 43' 29"	-29.689	-26.434	-1252966.841880	2111739.974300
82-9	47388.320	-71138.955	17.217	131° 40' 41"	-22.949	2.605	123446.573600	1632567.878295
82-K99	47376.871	-71126.095	13.851	131° 24' 42"	-20.611	23.248	1101417.497008	1465979.944045
82-K98	47367.709	-71115.707	13.849	130° 15' 09"	-18.111	20.958	992732.445222	1287976.569477
82-K97	47358.760	-71105.137	10.105	128° 45' 26"	-15.275	18.450	873769.122000	1086130.967675
82-K96	47352.434	-71097.257	10.101	127° 16' 34"	-12.444	15.918	753756.044412	884734.266108
82-K95	47346.316	-71089.219	5.734	125° 43' 58"	-9.467	12.693	600966.788988	673001.636273
82-34	47342.967	-71084.564	42.878	35° 21' 34"	31.620	29.469	1395149.894523	-2247693.913680
							倍面積	-5745.015199
							面積	2872.5075995
							地積	2872.50

画地面積(座標法)計算簿

画地番号：82-10

点名	Xn	Yn	距離	方向角	X _{n+1} -X _{n-1}	Y _{n+1} -Y _{n-1}	X _n *(Y _{n+1} -Y _{n-1})	Y _n *(X _{n+1} -X _{n-1})
82-9	47388.320	-71138.955	15.408	41° 43' 29"	0.977	22.079	1046286.717280	-69502.759035
82-20	47399.820	-71128.700	6.779	311° 36' 35"	16.002	5.186	245815.466520	-1138201.457400
82-19	47404.322	-71133.769	0.966	311° 43' 38"	5.145	-5.790	-274471.024380	-365983.241505
82-31	47404.965	-71134.490	8.083	311° 41' 43"	6.020	-6.757	-320315.348505	-428229.629800
82-32	47410.342	-71140.526	15.406	221° 43' 18"	-6.122	-16.289	-772267.060838	435522.300172
82-33	47398.843	-71150.779	15.828	131° 40' 05"	-22.022	1.571	74463.582353	1566882.455138
							倍面積	-487.667570
							面積	243.8337850
							地積	243.83

画地面積(座標法)計算簿

画地番号：82-11

点名	Xn	Yn	距離	方向角	X _{n+1} -X _{n-1}	Y _{n+1} -Y _{n-1}	X _n *(Y _{n+1} -Y _{n-1})	Y _n *(X _{n+1} -X _{n-1})
82-18	47410.774	-71141.011	15.406	221° 43' 09"	-11.068	-10.738	-509096.891212	787388.709748
82-8	47399.274	-71151.264	0.648	131° 37' 34"	-11.931	-9.768	-462996.108432	848905.730784
82-33	47398.843	-71150.779	15.406	41° 43' 18"	11.068	10.738	508968.776134	-787496.821972
82-32	47410.342	-71140.526	0.649	311° 41' 32"	11.931	9.768	463104.220656	-848777.615706
							倍面積	-20.002854
							面積	10.0014270
							地積	10.00

画地面積(座標法)計算簿

画地番号：82-12

点名	Xn	Yn	距離	方向角	X _{n+1} -X _{n-1}	Y _{n+1} -Y _{n-1}	X _n *(Y _{n+1} -Y _{n-1})	Y _n *(X _{n+1} -X _{n-1})
82-23	47422.157	-71117.938	23.847	221° 35' 36"	-13.687	-21.248	-1007625.991936	973391.217406
82-19	47404.322	-71133.769	6.779	131° 36' 35"	-22.337	-10.762	-510165.313364	1588914.998153
82-20	47399.820	-71128.700	24.343	41° 39' 10"	13.687	21.248	1007151.375360	-973538.516900
82-25	47418.009	-71112.521	6.822	307° 26' 33"	22.337	10.762	510312.612858	-1588440.381577
							倍面積	-327.317082
							面積	163.6585410
							地積	163.65

画地面積(座標法)計算簿

画地番号：82-13

点名	Xn	Yn	距離	方向角	X _{n+1} -X _{n-1}	Y _{n+1} -Y _{n-1}	X _n *(Y _{n+1} -Y _{n-1})	Y _n *(X _{n+1} -X _{n-1})
82-19	47404.322	-71133.769	23.847	41° 35' 36"	17.192	16.552	784636.337744	-1222931.756648
82-23	47422.157	-71117.938	0.969	307° 17' 02"	18.422	15.060	714177.684420	-1310134.653836
82-30	47422.744	-71118.709	23.772	221° 35' 34"	-17.192	-16.552	-784941.258688	1222672.845128
82-31	47404.965	-71134.490	0.966	131° 43' 38"	-18.422	-15.060	-713918.772900	1310439.574780
							倍面積	-46.009424
							面積	23.0047120
							地積	23.00

画地面積(座標法)計算簿

画地番号：82-14

点名	X _n	Y _n	距離	方向角	X _{n+1} -X _{n-1}	Y _{n+1} -Y _{n-1}	X _n *(Y _{n+1} -Y _{n-1})	Y _n *(X _{n+1} -X _{n-1})
82-8	47399.274	-71151.264	15.406	41° 43' 09"	8.849	13.241	627613.787034	-629617.535136
82-18	47410.774	-71141.011	0.649	131° 41' 32"	11.068	10.738	509096.891212	-787388.709748
82-32	47410.342	-71140.526	8.083	131° 41' 43"	-5.809	6.521	309162.840182	413255.315534
82-31	47404.965	-71134.490	23.772	41° 35' 34"	12.402	21.817	1034234.121405	-882209.944980
82-30	47422.744	-71118.709	0.251	307° 24' 58"	17.932	15.581	738893.774264	-1275300.689788
82-24	47422.897	-71118.909	13.195	292° 05' 33"	5.116	-12.427	-589324.341019	-363844.338444
82-22	47427.860	-71131.136	34.741	221° 42' 39"	-20.972	-35.343	-1676242.855980	1491762.184192
82-7	47401.925	-71154.252	3.994	131° 34' 48"	-28.586	-20.128	-954105.946400	2034015.447672
							倍面積	-671.729302
							面積	335.8646510
							地積	335.86

画地面積(座標法)計算簿

画地番号：82-15

点名	Xn	Yn	距離	方向角	X _{n+1} -X _{n-1}	Y _{n+1} -Y _{n-1}	X _n *(Y _{n+1} -Y _{n-1})	Y _n *(X _{n+1} -X _{n-1})
82-7	47401.925	-71154.252	34.741	41° 42' 39"	11.848	38.954	1846494.586450	-843035.577696
82-22	47427.860	-71131.136	2.976	41° 16' 55"	28.172	25.080	1189490.728800	-2003906.363392
82-21	47430.097	-71129.172	20.923	312° 08' 48"	16.277	-13.549	-642630.384253	-1157769.532644
82-17	47444.137	-71144.685	37.900	222° 05' 28"	-14.085	-40.918	-1941319.197766	1002072.888225
82-1	47416.012	-71170.090	21.196	131° 39' 05"	-42.212	-9.567	-453628.986804	3004231.839080
							倍面積	-1593.253573
							面積	796.6267865
							地積	796.62