



89街区 画地出来形確認図 (8029.85m²)

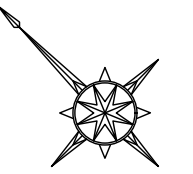

S=1:500

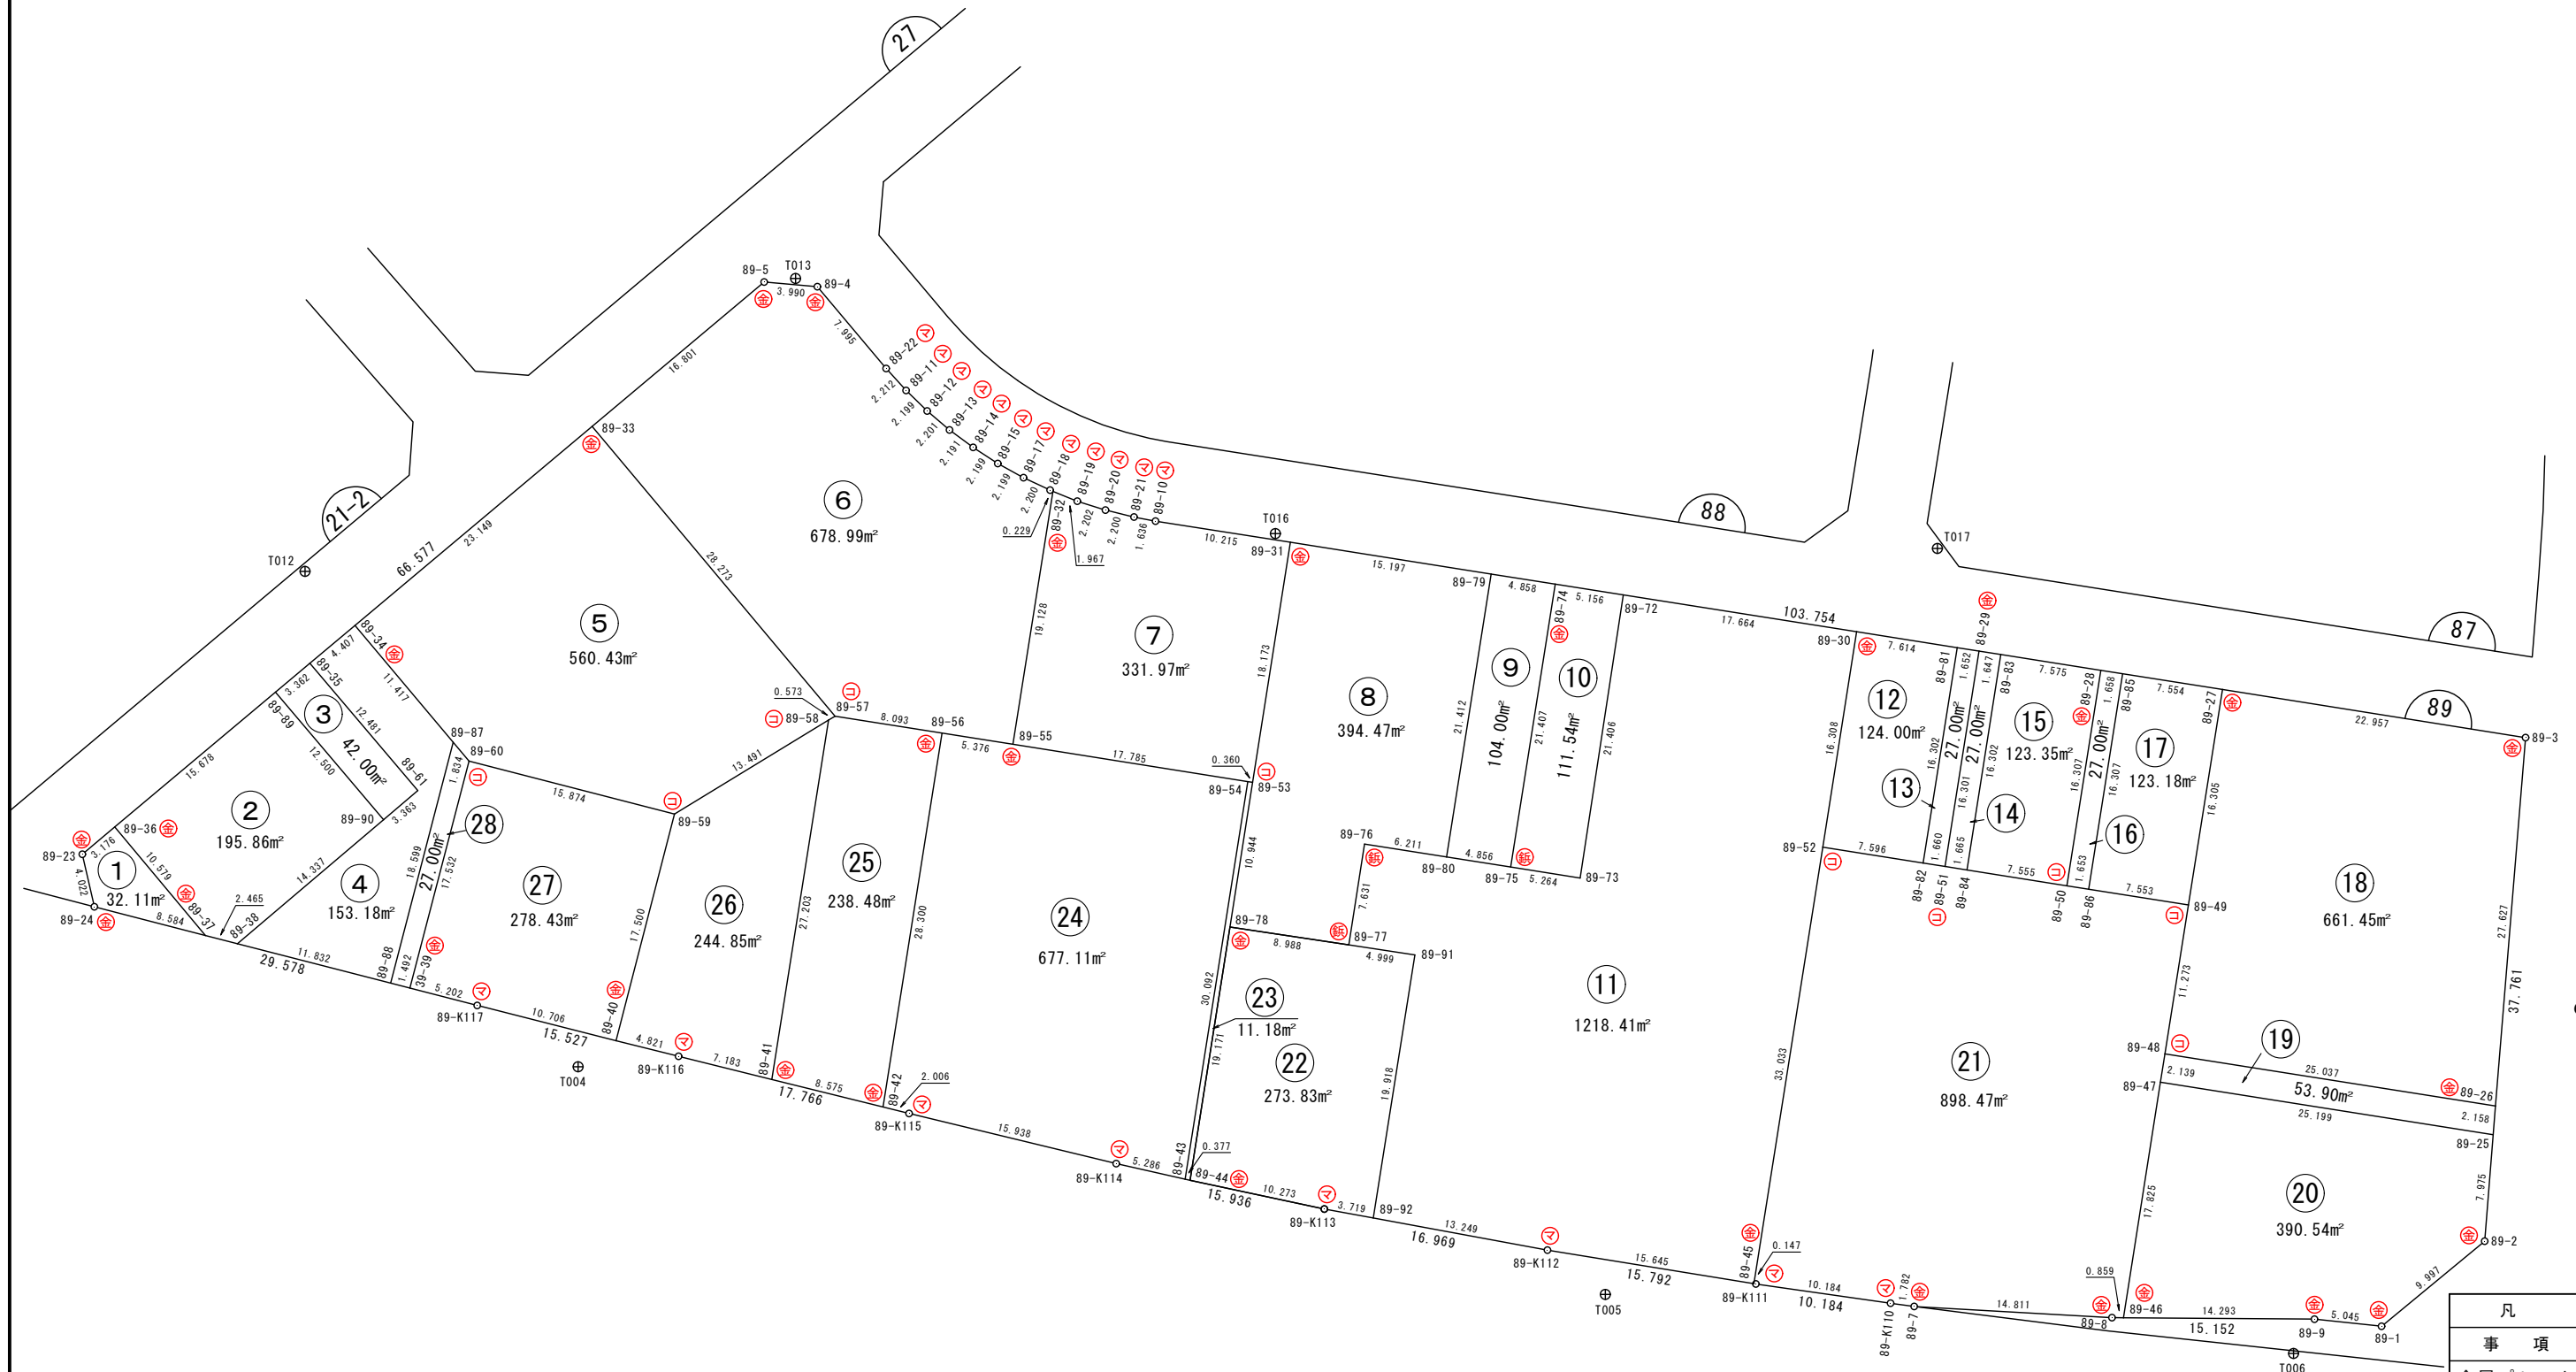

3・5・82 川原町西線

凡 例	
事 項	記 号
金属プレート	⊕
コンクリート杭	⊖
金属 釘	⊗
合成樹脂杭	⊙
マーキング	⊚

画地面積(座標法)計算簿

画地番号：89- 1

点名	Xn	Yn	距離	方向角	X _{n+1} -X _{n-1}	Y _{n+1} -Y _{n-1}	X _n *(Y _{n+1} -Y _{n-1})	Y _n *(X _{n+1} -X _{n-1})
89-37	47664.495	-71364.787	10.579	5° 07' 29"	3.137	5.297	252478.830015	-223871.336819
89-36	47675.032	-71363.842	3.176	274° 56' 52"	10.811	-2.220	-105838.571040	-771514.495862
89-23	47675.306	-71367.007	4.022	212° 00' 25"	-3.137	-5.297	-252536.095882	223878.300959
89-24	47671.895	-71369.139	8.584	149° 32' 24"	-10.811	2.220	105831.606900	771571.761729
							倍面積	-64.230007
							面積	32.1150035
							地積	32.11

画地面積(座標法)計算簿

画地番号：89- 2

点名	Xn	Yn	距離	方向角	X _{n+1} -X _{n-1}	Y _{n+1} -Y _{n-1}	X _n *(Y _{n+1} -Y _{n-1})	Y _n *(X _{n+1} -X _{n-1})
89-38	47662.373	-71363.532	14.337	94° 41' 35"	-3.295	15.544	740863.925912	235142.837940
89-90	47661.200	-71349.243	12.500	4° 40' 33"	11.286	15.308	729597.649600	-805247.556498
89-89	47673.659	-71348.224	15.678	275° 01' 27"	13.832	-14.599	-695987.747741	-986888.634368
89-36	47675.032	-71363.842	10.579	185° 07' 29"	-9.164	-16.563	-789641.555016	653978.248088
89-37	47664.495	-71364.787	2.465	149° 23' 56"	-12.659	0.310	14775.993450	903406.838633
							倍面積	-391.733795
							面積	195.8668975
							地積	195.86

画地面積(座標法)計算簿

画地番号：89- 3

点名	Xn	Yn	距離	方向角	X _{n+1} -X _{n-1}	Y _{n+1} -Y _{n-1}	X _n *(Y _{n+1} -Y _{n-1})	Y _n *(X _{n+1} -X _{n-1})
89-90	47661.200	-71349.243	3.363	94° 41' 24"	-12.734	2.333	111193.579600	908561.260362
89-61	47660.925	-71345.891	12.481	4° 40' 25"	12.165	4.369	208230.581325	-867922.764015
89-35	47673.365	-71344.874	3.362	275° 00' 56"	12.734	-2.333	-111221.960545	-908505.625516
89-89	47673.659	-71348.224	12.500	184° 40' 33"	-12.165	-4.369	-208286.216171	867951.144960
							倍面積	-84.015791
							面積	42.0078955
							地積	42.00

画地面積(座標法)計算簿

画地番号：89- 4

点名	Xn	Yn	距離	方向角	X _{n+1} -X _{n-1}	Y _{n+1} -Y _{n-1}	X _n *(Y _{n+1} -Y _{n-1})	Y _n *(X _{n+1} -X _{n-1})
89-88	47652.189	-71357.507	18.599	59° 35' 18"	-0.769	22.065	1051445.550285	54873.922883
89-87	47661.604	-71341.467	11.417	4° 56' 39"	20.790	17.024	811391.146496	-1483189.098930
89-34	47672.979	-71340.483	4.407	275° 01' 26"	11.761	-3.407	-162421.839453	-839035.420563
89-35	47673.365	-71344.874	12.481	184° 40' 25"	-12.054	-5.408	-257817.557920	859991.111196
89-61	47660.925	-71345.891	3.363	274° 41' 24"	-12.165	-4.369	-208230.581325	867922.764015
89-90	47661.200	-71349.243	14.337	274° 41' 35"	1.448	-17.641	-840791.229200	-103313.703864
89-38	47662.373	-71363.532	11.832	149° 23' 27"	-9.011	-8.264	-393881.850472	643056.786852
							倍面積	-306.361589
							面積	153.1807945
							地積	153.18

画地面積(座標法)計算簿

画地番号：89- 5

点名	Xn	Yn	距離	方向角	X _{n+1} -X _{n-1}	Y _{n+1} -Y _{n-1}	X _n *(Y _{n+1} -Y _{n-1})	Y _n *(X _{n+1} -X _{n-1})
89-33	47670.956	-71317.422	23.149	275° 00' 48"	30.189	-20.598	-981926.351688	-2153001.652758
89-34	47672.979	-71340.483	11.417	184° 56' 39"	-9.352	-24.045	-1146296.780055	667176.197016
89-87	47661.604	-71341.467	1.834	184° 56' 24"	-13.203	-1.142	-54429.551768	941921.388801
89-60	47659.776	-71341.625	15.874	149° 26' 12"	-15.497	7.914	377179.467264	1105581.162625
89-59	47646.107	-71333.553	13.491	103° 36' 09"	-16.842	21.185	1009382.776795	1201399.699626
89-58	47642.934	-71320.440	0.573	104° 32' 43"	-3.317	13.668	651183.621912	236569.899480
89-57	47642.790	-71319.885	28.273	4° 59' 51"	28.022	3.018	143785.940220	-1998525.817470
							倍面積	-1120.877320
							面積	560.4386600
							地積	560.43

画地面積(座標法)計算簿

画地番号：89- 6

点名	Xn	Yn	距離	方向角	X _{n+1} -X _{n-1}	Y _{n+1} -Y _{n-1}	X _n *(Y _{n+1} -Y _{n-1})	Y _n *(X _{n+1} -X _{n-1})
89-5	47669.492	-71300.684	16.801	274° 59' 55"	4.524	-19.300	-920021.195600	-322564.294416
89-33	47670.956	-71317.422	28.273	184° 59' 51"	-26.702	-19.201	-915330.026156	1904317.802244
89-57	47642.790	-71319.885	8.093	143° 58' 57"	-34.712	2.296	109387.845840	2475655.848120
89-56	47636.244	-71315.126	5.376	143° 54' 44"	-10.891	7.926	377564.869944	776693.037266
89-55	47631.899	-71311.959	19.128	53° 59' 15"	6.902	18.640	887858.597360	-492195.141018
89-32	47643.146	-71296.486	0.229	339° 35' 24"	11.462	15.393	733370.946378	-817200.322532
89-18	47643.361	-71296.566	2.200	340° 05' 57"	2.284	-0.829	-39496.346269	-162841.356744
89-17	47645.430	-71297.315	2.199	343° 50' 50"	4.182	-1.361	-64845.430230	-298165.371330
89-15	47647.543	-71297.927	2.199	348° 08' 37"	4.266	-1.064	-50696.985752	-304156.956582
89-14	47649.696	-71298.379	2.191	351° 25' 08"	4.320	-0.779	-37119.113184	-308008.997280
89-13	47651.863	-71298.706	2.201	355° 24' 49"	4.361	-0.503	-23968.887089	-310933.656866
89-12	47654.057	-71298.882	2.199	359° 14' 40"	4.393	-0.205	-9769.081685	-313215.988626
89-11	47656.256	-71298.911	2.212	2° 47' 52"	4.409	0.079	3764.844224	-314356.898599
89-22	47658.466	-71298.803	7.995	4° 53' 10"	10.176	0.789	37602.529674	-725536.619328
89-4	47666.432	-71298.122	3.990	320° 03' 43"	11.026	-1.881	-89660.558592	-786133.093172
倍面積								-1357.991137
面積								678.9955685
地積								678.99

画地面積(座標法)計算簿

画地番号：89- 7

点名	Xn	Yn	距離	方向角	X _{n+1} -X _{n-1}	Y _{n+1} -Y _{n-1}	X _n *(Y _{n+1} -Y _{n-1})	Y _n *(X _{n+1} -X _{n-1})
89-32	47643.146	-71296.486	19.128	233° 59' 15"	-9.439	-16.248	-774105.836208	672967.531354
89-55	47631.899	-71311.959	17.785	144° 02' 07"	-25.642	-5.028	-239493.188172	1828581.252678
89-54	47617.504	-71301.514	0.360	144° 08' 53"	-14.687	10.656	507412.122624	1047205.336118
89-53	47617.212	-71301.303	18.173	53° 58' 10"	10.398	14.908	709877.396496	-741390.948594
89-31	47627.902	-71286.606	10.215	323° 51' 50"	18.940	8.673	413076.794046	-1350168.317640
89-10	47636.152	-71292.630	1.636	325° 39' 33"	9.601	-6.947	-330928.347944	-684480.540630
89-21	47637.503	-71293.553	2.200	328° 51' 11"	3.234	-2.061	-98180.893683	-230563.350402
89-20	47639.386	-71294.691	2.202	332° 24' 40"	3.835	-2.158	-102805.794988	-273415.139985
89-19	47641.338	-71295.711	1.967	336° 47' 51"	3.760	-1.795	-85516.201710	-268071.873360
							倍面積	-663.949539
							面積	331.9747695
							地積	331.97

画地面積(座標法)計算簿

画地番号：89- 8

点名	Xn	Yn	距離	方向角	X _{n+1} -X _{n-1}	Y _{n+1} -Y _{n-1}	X _n *(Y _{n+1} -Y _{n-1})	Y _n *(X _{n+1} -X _{n-1})
89-78	47610.763	-71310.146	8.988	143° 34' 07"	-13.681	-3.505	-166875.724315	975594.107426
89-77	47603.531	-71304.808	7.631	53° 54' 07"	-2.736	11.504	547631.020624	195089.954688
89-76	47608.027	-71298.642	6.211	143° 56' 44"	-0.526	9.822	467606.041194	37503.085692
89-80	47603.005	-71294.986	21.412	53° 57' 00"	7.579	20.968	998139.808840	-540344.698894
89-79	47615.606	-71277.674	15.197	324° 00' 17"	24.897	8.380	399018.778280	-1774600.249578
89-31	47627.902	-71286.606	18.173	233° 58' 10"	1.606	-23.629	-1125399.696358	-114486.289236
89-53	47617.212	-71301.303	10.944	233° 53' 51"	-17.139	-23.540	-1120909.170480	1222033.032117
							倍面積	-788.942215
							面積	394.4711075
							地積	394.47

画地面積(座標法)計算簿

画地番号：89- 9

点名	Xn	Yn	距離	方向角	X _{n+1} -X _{n-1}	Y _{n+1} -Y _{n-1}	X _n *(Y _{n+1} -Y _{n-1})	Y _n *(X _{n+1} -X _{n-1})
89-79	47615.606	-71277.674	21.412	233° 57' 00"	-8.670	-20.168	-960311.541808	617977.433580
89-80	47603.005	-71294.986	4.856	143° 56' 48"	-16.527	-14.454	-688053.834270	1178292.233622
89-75	47599.079	-71292.128	21.407	53° 57' 28"	8.670	20.168	959978.225272	-618102.749760
89-74	47611.675	-71274.818	4.858	324° 00' 01"	16.527	14.454	688179.150450	-1177958.917086
							倍面積	-208.000356
							面積	104.0001780
							地積	104.00

画地面積(座標法)計算簿

画地番号：89-10

点名	Xn	Yn	距離	方向角	X _{n+1} -X _{n-1}	Y _{n+1} -Y _{n-1}	X _n *(Y _{n+1} -Y _{n-1})	Y _n *(X _{n+1} -X _{n-1})
89-74	47611.675	-71274.818	21.407	233° 57' 28"	-8.426	-20.344	-968611.916200	600561.616468
89-75	47599.079	-71292.128	5.264	143° 56' 55"	-16.852	-14.212	-676478.110748	1201414.941056
89-73	47594.823	-71289.030	21.406	53° 40' 15"	8.426	20.344	968269.079112	-600681.366780
89-72	47607.505	-71271.784	5.156	323° 57' 40"	16.852	14.212	676597.861060	-1201072.103968
							倍面積	-223.086776
							面積	111.5433880
							地積	111.54

画地面積(座標法)計算簿

画地番号：89-11

点名	Xn	Yn	距離	方向角	X _{n+1} -X _{n-1}	Y _{n+1} -Y _{n-1}	X _n *(Y _{n+1} -Y _{n-1})	Y _n *(X _{n+1} -X _{n-1})
89-72	47607.505	-71271.784	21.406	233° 40' 15"	1.601	-27.640	-1315871.438200	-114106.126184
89-73	47594.823	-71289.030	5.264	323° 56' 55"	-8.426	-20.344	-968269.079112	600681.366780
89-75	47599.079	-71292.128	4.856	323° 56' 48"	8.182	-5.956	-283500.114524	-583312.191296
89-80	47603.005	-71294.986	6.211	323° 56' 44"	8.948	-6.514	-310085.974570	-637947.534728
89-76	47608.027	-71298.642	7.631	233° 54' 07"	0.526	-9.822	-467606.041194	-37503.085692
89-77	47603.531	-71304.808	4.999	143° 34' 21"	-8.519	-3.197	-152188.488607	607445.659352
89-91	47599.508	-71301.839	19.918	233° 59' 04"	-15.735	-13.142	-625552.734136	1121934.436665
89-92	47587.796	-71317.950	13.249	145° 26' 30"	-22.624	-8.595	-409017.106620	1613497.300800
89-K112	47576.884	-71310.434	15.645	144° 13' 20"	-23.605	16.663	792773.618092	1683282.794570
89-45	47564.191	-71301.287	33.033	53° 58' 31"	6.735	35.863	1705794.581833	-480214.167945
89-52	47583.619	-71274.571	16.308	53° 55' 29"	29.031	39.897	1898443.647243	-2069172.070701
89-30	47593.222	-71261.390	17.664	323° 57' 21"	23.886	2.787	132642.309714	-1702149.561540
							倍面積	-2436.820081
							面積	1218.4100405
							地積	1218.41

画地面積(座標法)計算簿

画地番号：89-12

点名	Xn	Yn	距離	方向角	X _{n+1} -X _{n-1}	Y _{n+1} -Y _{n-1}	X _n *(Y _{n+1} -Y _{n-1})	Y _n *(X _{n+1} -X _{n-1})
89-30	47593.222	-71261.390	16.308	233° 55' 29"	-3.443	-17.657	-840353.520854	245352.965770
89-52	47583.619	-71274.571	7.596	143° 57' 14"	-15.745	-8.711	-414500.905109	1122218.120395
89-82	47577.477	-71270.101	16.302	53° 59' 18"	3.443	17.657	840075.511389	-245382.957743
89-81	47587.062	-71256.914	7.614	323° 59' 49"	15.745	8.711	414530.897082	-1121940.110930
							倍面積	-248.017492
							面積	124.0087460
							地積	124.00

画地面積(座標法)計算簿

画地番号 : 89-13

点名	Xn	Yn	距離	方向角	X _{n+1} -X _{n-1}	Y _{n+1} -Y _{n-1}	X _n *(Y _{n+1} -Y _{n-1})	Y _n *(X _{n+1} -X _{n-1})
89-81	47587.062	-71256.914	16.302	233° 59' 18"	-8.248	-14.158	-673737.623796	587727.026672
89-82	47577.477	-71270.101	1.660	143° 57' 54"	-10.928	-12.210	-580920.994170	778839.663728
89-51	47576.134	-71269.124	16.301	53° 57' 32"	8.248	14.158	673582.905172	-587827.734752
89-29	47585.725	-71255.943	1.652	324° 00' 39"	10.928	12.210	581021.702250	-778684.945104
倍面積								-54.010544
面積								27.0052720
地積								27.00

画地面積(座標法)計算簿

画地番号：89-14

点名	Xn	Yn	距離	方向角	X _{n+1} -X _{n-1}	Y _{n+1} -Y _{n-1}	X _n *(Y _{n+1} -Y _{n-1})	Y _n *(X _{n+1} -X _{n-1})
89-29	47585.725	-71255.943	16.301	233° 57' 32"	-8.259	-14.150	-673338.008750	588502.833237
89-51	47576.134	-71269.124	1.665	144° 00' 38"	-10.939	-12.202	-580523.987068	779612.947436
89-84	47574.786	-71268.145	16.302	53° 53' 34"	8.259	14.150	673183.221900	-588603.609555
89-83	47584.393	-71254.974	1.647	323° 57' 54"	10.939	12.202	580624.763386	-779458.160586
							倍面積	-54.010532
							面積	27.0052660
							地積	27.00

画地面積(座標法)計算簿

画地番号：89-15

点名	Xn	Yn	距離	方向角	X _{n+1} -X _{n-1}	Y _{n+1} -Y _{n-1}	X _n *(Y _{n+1} -Y _{n-1})	Y _n *(X _{n+1} -X _{n-1})
89-83	47584.393	-71254.974	16.302	233° 53' 34"	-3.481	-17.628	-838817.679804	248038.564494
89-84	47574.786	-71268.145	7.555	143° 59' 52"	-15.719	-8.730	-415327.881780	1120263.971255
89-50	47568.674	-71263.704	16.307	53° 57' 56"	3.481	17.628	838540.585272	-248068.953624
89-28	47578.267	-71250.517	7.575	323° 57' 43"	15.719	8.730	415358.270910	-1119986.876723
倍面積								-246.705402
面積								123.3527010
地積								123.35

画地面積(座標法)計算簿

画地番号：89-16

点名	Xn	Yn	距離	方向角	X _{n+1} -X _{n-1}	Y _{n+1} -Y _{n-1}	X _n *(Y _{n+1} -Y _{n-1})	Y _n *(X _{n+1} -X _{n-1})
89-28	47578.267	-71250.517	16.307	233° 57' 56"	-8.252	-14.163	-673850.995521	587959.266284
89-50	47568.674	-71263.704	1.653	143° 57' 17"	-10.930	-12.214	-581003.784236	778912.284720
89-86	47567.337	-71262.731	16.307	53° 59' 00"	8.252	14.163	673696.193931	-588060.056212
89-85	47576.926	-71249.541	1.658	323° 57' 08"	10.930	12.214	581104.574164	-778757.483130
倍面積								-54.011662
面積								27.0058310
地積								27.00

画地面積(座標法)計算簿

画地番号：89-17

点名	Xn	Yn	距離	方向角	X _{n+1} -X _{n-1}	Y _{n+1} -Y _{n-1}	X _n *(Y _{n+1} -Y _{n-1})	Y _n *(X _{n+1} -X _{n-1})
89-85	47576.926	-71249.541	16.307	233° 59' 00"	-3.481	-17.636	-839066.666936	248019.652221
89-86	47567.337	-71262.731	7.553	143° 56' 03"	-15.695	-8.743	-415881.227391	1118468.563045
89-49	47561.231	-71258.284	16.305	53° 59' 13"	3.481	17.636	838789.869916	-248050.086604
89-27	47570.818	-71245.095	7.554	323° 56' 57"	15.695	8.743	415911.661774	-1118191.766025
							倍面積	-246.362637
							面積	123.1813185
							地積	123.18

画地面積(座標法)計算簿

画地番号：89-18

点名	Xn	Yn	距離	方向角	X _{n+1} -X _{n-1}	Y _{n+1} -Y _{n-1}	X _n *(Y _{n+1} -Y _{n-1})	Y _n *(X _{n+1} -X _{n-1})
89-27	47570.818	-71245.095	16.305	233° 59' 13"	8.991	-26.676	-1268999.140968	-640564.649145
89-49	47561.231	-71258.284	11.273	233° 58' 55"	-16.216	-22.307	-1060948.379917	1155524.333344
89-48	47554.602	-71267.402	25.037	143° 57' 03"	-26.872	5.616	267066.644832	1915097.626544
89-26	47534.359	-71252.668	27.627	49° 40' 01"	-2.362	35.794	1701444.846046	168298.801816
89-3	47552.240	-71231.608	22.957	324° 01' 18"	36.459	7.573	360113.113520	-2597033.196072
							倍面積	-1322.916487
							面積	661.4582435
							地積	661.45

画地面積(座標法)計算簿

画地番号：89-19

点名	Xn	Yn	距離	方向角	$X_{n+1}-X_{n-1}$	$Y_{n+1}-Y_{n-1}$	$X_n*(Y_{n+1}-Y_{n-1})$	$Y_n*(X_{n+1}-X_{n-1})$
89-26	47534.359	-71252.668	25.037	323° 57' 03"	21.642	-13.090	-622224.759310	-1542050.240856
89-48	47554.602	-71267.402	2.139	233° 55' 03"	18.983	-16.463	-782891.412726	-1352869.092166
89-47	47553.342	-71269.131	25.199	143° 58' 50"	-21.642	13.090	622473.246780	1542406.533102
89-25	47532.960	-71254.312	2.158	49° 36' 11"	-18.983	16.463	782535.120480	1352620.604696
倍面積								-107.804776
面積								53.9023880
地積								53.90

画地面積(座標法)計算簿

画地番号：89-20

点名	Xn	Yn	距離	方向角	X _{n+1} -X _{n-1}	Y _{n+1} -Y _{n-1}	X _n *(Y _{n+1} -Y _{n-1})	Y _n *(X _{n+1} -X _{n-1})
89-25	47532.960	-71254.312	25.199	323° 58' 50"	25.552	-8.746	-415723.268160	-1820690.180224
89-47	47553.342	-71269.131	17.825	233° 55' 54"	9.887	-29.228	-1389889.079976	-704637.898197
89-46	47542.847	-71283.540	14.293	135° 25' 20"	-20.676	-4.377	-208095.041319	1473858.473040
89-9	47532.666	-71273.508	5.045	141° 03' 55"	-14.106	13.203	627573.789198	1005384.103848
89-1	47528.741	-71270.337	9.997	95° 27' 31"	-4.876	13.123	623719.668143	347514.163212
89-2	47527.790	-71260.385	7.975	49° 35' 31"	4.219	16.025	761632.834750	-300647.564315
							倍面積	-781.097364
							面積	390.5486820
							地積	390.54

画地面積(座標法)計算簿

画地番号：89-21

点名	X _n	Y _n	距離	方向角	X _{n+1} -X _{n-1}	Y _{n+1} -Y _{n-1}	X _n *(Y _{n+1} -Y _{n-1})	Y _n *(X _{n+1} -X _{n-1})
89-49	47561.231	-71258.284	7.553	323° 56' 03"	12.735	4.671	222158.510001	-907474.246740
89-86	47567.337	-71262.731	1.653	323° 57' 17"	7.443	-5.420	-257814.966540	-530408.506833
89-50	47568.674	-71263.704	7.555	323° 59' 52"	7.449	-5.414	-257536.801036	-530843.331096
89-84	47574.786	-71268.145	1.665	324° 00' 38"	7.460	-5.420	-257855.340120	-531660.361700
89-51	47576.134	-71269.124	1.660	323° 57' 54"	2.691	-1.956	-93058.918104	-191785.212684
89-82	47577.477	-71270.101	7.596	323° 57' 14"	7.485	-5.447	-259154.517219	-533456.705985
89-52	47583.619	-71274.571	33.033	233° 58' 31"	-13.286	-31.186	-1483942.742134	946953.950306
89-45	47564.191	-71301.287	0.147	143° 17' 09"	-19.546	-26.628	-1266539.277948	1393654.955702
89-K111	47564.073	-71301.199	10.184	143° 08' 05"	-8.266	6.198	294802.124454	589375.710934
89-K110	47555.925	-71295.089	1.782	142° 47' 45"	-9.568	7.188	341831.988900	682151.411552
89-7	47554.505	-71294.011	14.811	138° 13' 26"	-12.466	10.946	520531.611730	888751.141126
89-8	47543.459	-71284.143	0.859	135° 25' 28"	-11.658	10.471	497827.559189	831030.539094
89-46	47542.847	-71283.540	17.825	53° 55' 54"	9.883	15.012	713713.219164	-704495.225820
89-47	47553.342	-71269.131	2.139	53° 55' 03"	11.755	16.138	767415.833196	-837768.634905
89-48	47554.602	-71267.402	11.273	53° 58' 55"	7.889	10.847	515824.767894	-562228.534378
							倍面積	-1796.948573
							面積	898.4742865
							地積	898.47

画地面積(座標法)計算簿

画地番号：89-22

点名	Xn	Yn	距離	方向角	X _{n+1} -X _{n-1}	Y _{n+1} -Y _{n-1}	X _n *(Y _{n+1} -Y _{n-1})	Y _n *(X _{n+1} -X _{n-1})
89-44	47599.481	-71325.647	10.273	147° 03' 25"	-19.904	-9.914	-471901.254634	1419665.677888
89-K113	47590.859	-71320.060	3.719	145° 26' 18"	-11.685	7.697	366306.841723	833374.901100
89-92	47587.796	-71317.950	19.918	53° 59' 04"	8.649	18.221	867097.230916	-616828.949550
89-91	47599.508	-71301.839	4.999	323° 34' 21"	15.735	13.142	625552.734136	-1121934.436665
89-77	47603.531	-71304.808	8.988	323° 34' 07"	11.255	-8.307	-395442.532017	-802535.614040
89-78	47610.763	-71310.146	19.171	233° 57' 07"	-4.050	-20.839	-992160.690157	288806.091300
							倍面積	-547.670033
							面積	273.8350165
							地積	273.83

画地面積(座標法)計算簿

画地番号：89-23

点名	Xn	Yn	距離	方向角	X _{n+1} -X _{n-1}	Y _{n+1} -Y _{n-1}	X _n *(Y _{n+1} -Y _{n-1})	Y _n *(X _{n+1} -X _{n-1})
89-44	47599.481	-71325.647	19.171	53° 57' 07"	10.963	15.702	747407.050662	-781943.068061
89-78	47610.763	-71310.146	10.944	53° 53' 51"	17.731	24.344	1159036.414472	-1264400.198726
89-53	47617.212	-71301.303	0.360	324° 08' 53"	6.741	8.632	411031.773984	-480642.083523
89-54	47617.504	-71301.514	30.092	233° 57' 45"	-17.412	-24.545	-1168771.635680	1241501.961768
89-43	47599.800	-71325.848	0.377	147° 47' 07"	-18.023	-24.133	-1148725.973400	1285505.758504
							倍面積	-22.369962
							面積	11.1849810
							地積	11.18

画地面積(座標法)計算簿

画地番号：89-24

点名	X _n	Y _n	距離	方向角	X _{n+1} -X _{n-1}	Y _{n+1} -Y _{n-1}	X _n *(Y _{n+1} -Y _{n-1})	Y _n *(X _{n+1} -X _{n-1})
89-43	47599.800	-71325.848	30.092	53° 57' 45"	13.233	27.154	1292524.969200	-943854.946584
89-54	47617.504	-71301.514	17.785	324° 02' 07"	32.099	13.889	661359.513056	-2288707.297886
89-55	47631.899	-71311.959	5.376	323° 54' 44"	18.740	-13.612	-648365.409188	-1336386.111660
89-56	47636.244	-71315.126	28.300	233° 57' 34"	-12.306	-26.051	-1240971.792444	877603.940556
89-42	47619.593	-71338.010	2.006	148° 49' 15"	-18.368	-21.845	-1040250.009085	1310336.567680
89-K115	47617.876	-71336.971	15.938	148° 36' 17"	-15.322	9.342	444846.197592	1093025.069662
89-K114	47604.271	-71328.668	5.286	147° 45' 33"	-18.076	11.123	529502.306333	1289337.002768
							倍面積	-1354.224536
							面積	677.1122680
							地積	677.11

画地面積(座標法)計算簿

画地番号：89-25

点名	Xn	Yn	距離	方向角	X _{n+1} -X _{n-1}	Y _{n+1} -Y _{n-1}	X _n *(Y _{n+1} -Y _{n-1})	Y _n *(X _{n+1} -X _{n-1})
89-42	47619.593	-71338.010	28.300	53° 57' 34"	9.309	27.316	1300776.802388	-664085.535090
89-56	47636.244	-71315.126	8.093	323° 58' 57"	23.197	18.125	863406.922500	-1654296.977822
89-57	47642.790	-71319.885	0.573	284° 32' 43"	6.690	-5.314	-253173.786060	-477130.030650
89-58	47642.934	-71320.440	27.203	233° 58' 37"	-15.855	-22.557	-1074681.662238	1130785.576200
89-41	47626.935	-71342.442	8.575	148° 52' 58"	-23.341	-17.570	-836805.247950	1665203.938722
							倍面積	-476.971360
							面積	238.4856800
							地積	238.48

画地面積(座標法)計算簿

画地番号：89-26

点名	Xn	Yn	距離	方向角	X _{n+1} -X _{n-1}	Y _{n+1} -Y _{n-1}	X _n *(Y _{n+1} -Y _{n-1})	Y _n *(X _{n+1} -X _{n-1})
89-41	47626.935	-71342.442	7.183	328° 57' 40"	-9.844	-25.706	-1224297.991110	702294.999048
89-K116	47633.090	-71346.146	4.821	328° 59' 14"	10.287	-6.188	-294753.560920	-733937.803902
89-40	47637.222	-71348.630	17.500	59° 29' 20"	13.017	12.593	599895.536646	-928745.116710
89-59	47646.107	-71333.553	13.491	103° 36' 09"	5.712	28.190	1343143.756330	-407457.254736
89-58	47642.934	-71320.440	27.203	233° 58' 37"	-19.172	-8.889	-423498.040326	1367355.475680
							倍面積	489.700620
							面積	244.8503100
							地積	244.85

画地面積(座標法)計算簿

画地番号：89-27

点名	Xn	Yn	距離	方向角	X _{n+1} -X _{n-1}	Y _{n+1} -Y _{n-1}	X _n *(Y _{n+1} -Y _{n-1})	Y _n *(X _{n+1} -X _{n-1})
89-40	47637.222	-71348.630	17.500	59° 29' 20"	-0.318	20.548	978849.637656	22688.864340
89-59	47646.107	-71333.553	15.874	329° 26' 12"	22.554	7.005	333760.979535	-1608856.954362
89-60	47659.776	-71341.625	17.532	239° 36' 00"	4.797	-23.194	-1105420.844544	-342225.775125
89-39	47650.904	-71356.747	5.202	149° 25' 38"	-13.351	-12.476	-594492.678304	952683.929197
89-K117	47646.425	-71354.101	10.706	149° 16' 10"	-13.682	8.117	386746.031725	976266.809882
							倍面積	-556.873932
							面積	278.4369660
							地積	278.43

画地面積(座標法)計算簿

画地番号：89-28

点名	Xn	Yn	距離	方向角	X _{n+1} -X _{n-1}	Y _{n+1} -Y _{n-1}	X _n *(Y _{n+1} -Y _{n-1})	Y _n *(X _{n+1} -X _{n-1})
89-39	47650.904	-71356.747	17.532	59° 36' 00"	7.587	15.882	756791.657328	-541383.639489
89-60	47659.776	-71341.625	1.834	4° 56' 24"	10.700	15.280	728241.377280	-763355.387500
89-87	47661.604	-71341.467	18.599	239° 35' 18"	-7.587	-15.882	-756961.594728	541267.710129
89-88	47652.189	-71357.507	1.492	149° 23' 54"	-10.700	-15.280	-728125.447920	763525.324900
倍面積								-54.008040
面積								27.0040200
地積								27.00