


面積計算書（座標法）

世界測地系（測地成果2011）

所 在	地 番	公簿地目	現況地目	地 積	所 有 者
前橋市六供町四丁目	119-保-4			60.00 m ²	

点 名	X 座標	Y 座標	辺 長	方 向 角	測 角	DX	倍 積 (Y×DX)
119-114	41284.634	-67390.017	16.619	348-00-04	93-44-50	17.231	-1161197.382927
119-113	41300.890	-67393.472	3.585	258-03-13	90-03-09	15.514	-1045542.324608
119-115	41300.148	-67396.979	16.857	168-00-10	89-56-57	-17.231	1161317.345149
119-116	41283.659	-67393.475	3.593	74-15-14	86-15-04	-15.514	1045542.371150
						倍面積	120.008764
						面 積	60.0043820

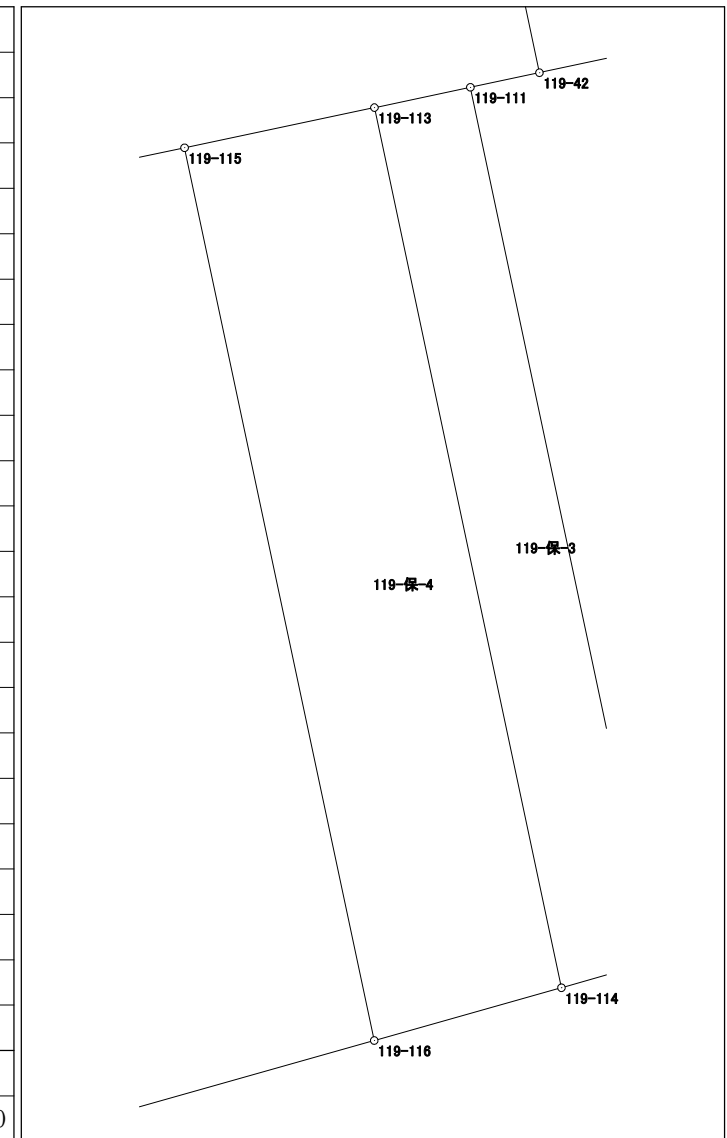

面積計算書 (座標法)

所在	地番	公簿地目	現況地目	地積	所有者
前橋市六供町四丁目	119-保-5			36.00 m ²	

点名	X 座標	Y 座標	辺長	方向角	測角	DX	倍積 (Y×DX)
119-28	41286.305	-67384.095	6.090	74-19-06	86-18-54	-4.340	292446.972300
119-118	41287.951	-67378.232	5.728	348-00-34	93-41-28	7.249	-488424.803768
119-119	41293.554	-67379.422	6.078	258-00-22	89-59-48	4.340	-292426.691480
119-117	41292.291	-67385.367	6.120	168-00-12	89-59-50	-7.249	488476.525383

倍面積	72.002435
面積	36.0012175

