



1 1 - 1 街区
1 1 - 2 街区

画地出来形確認図

(1610.04 m²)
(2027.87 m²)

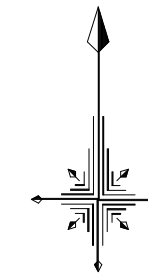

S=1/500

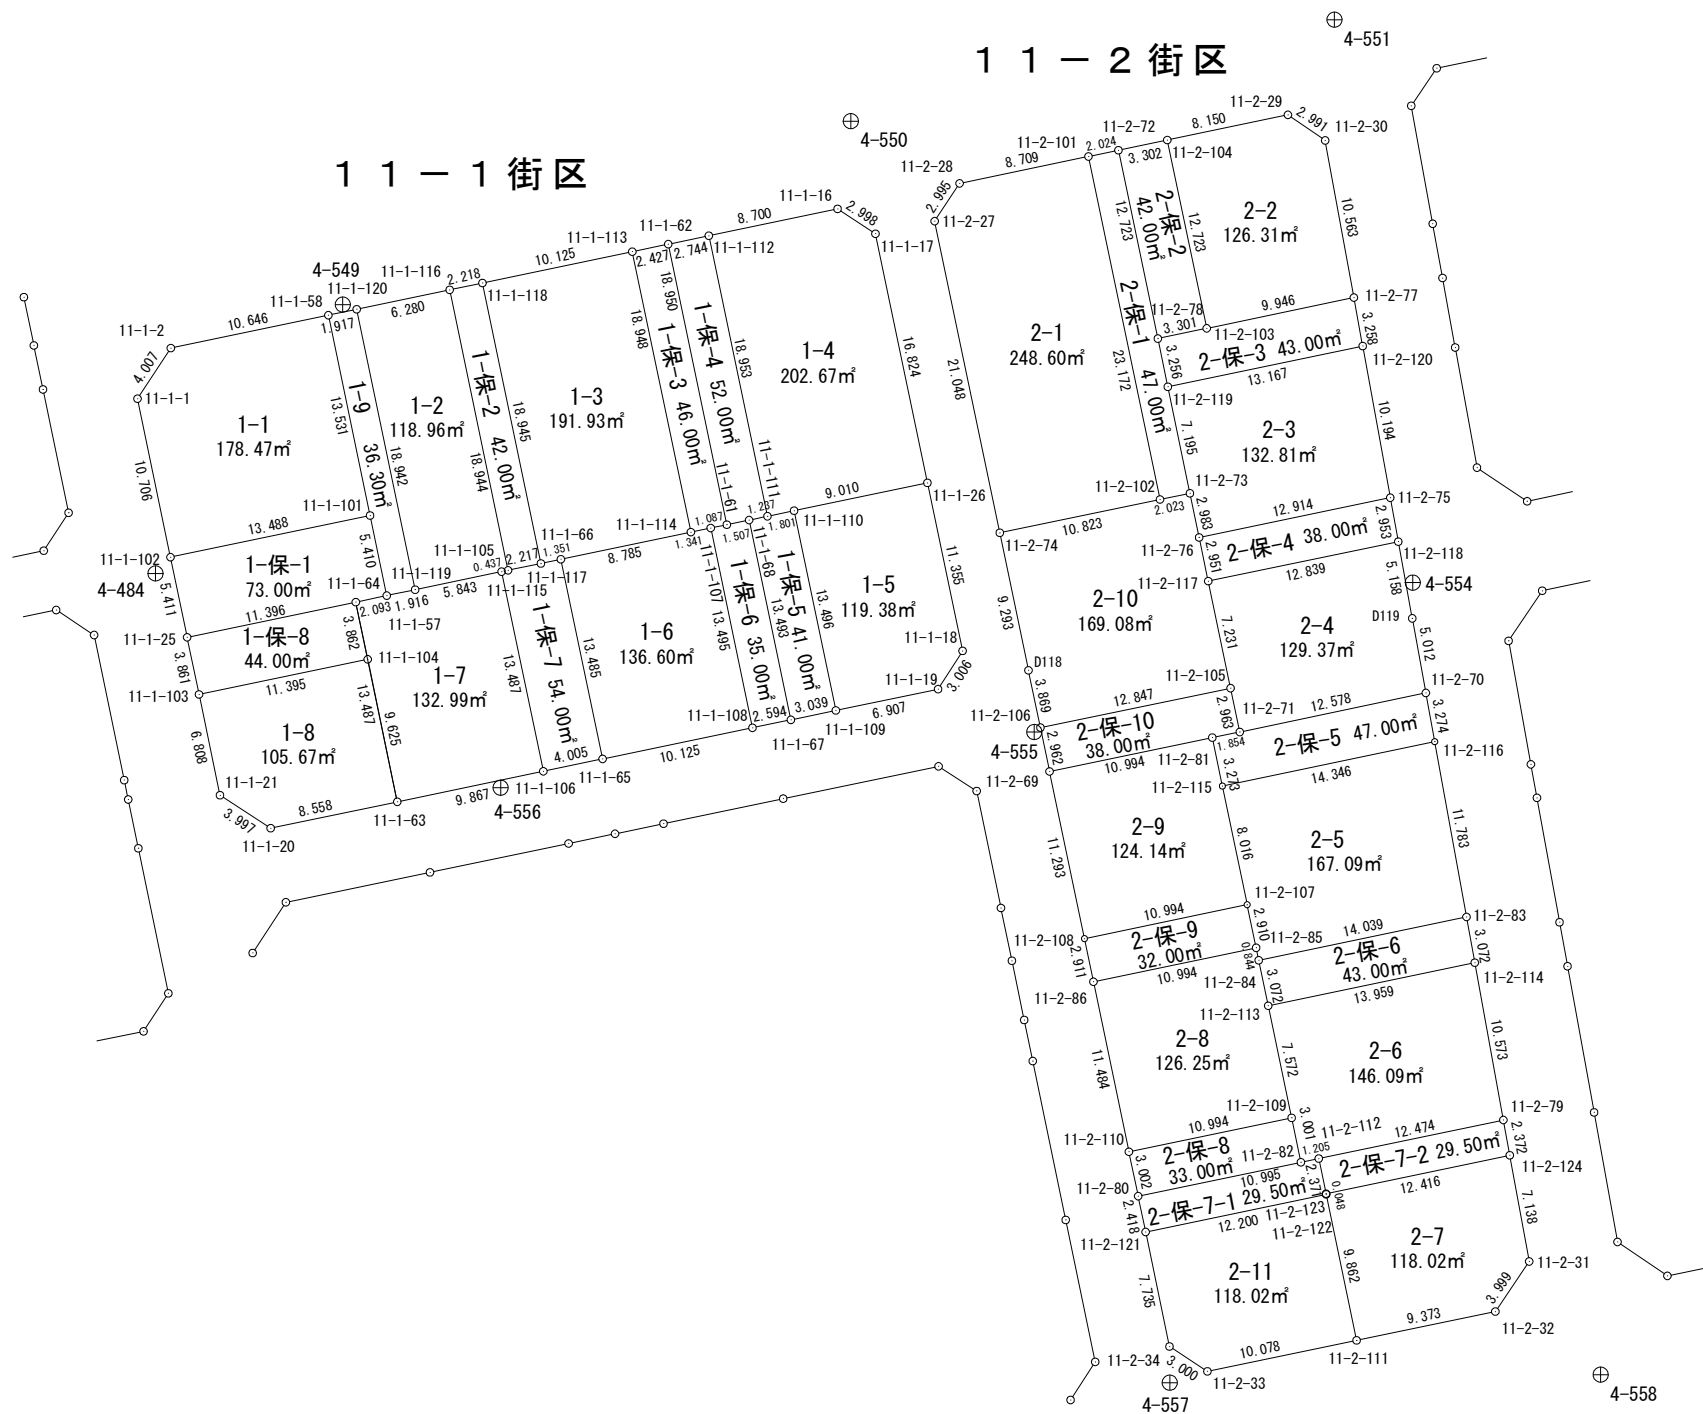


面積計算書 (座標法)

世界測地系 (測地成果2011)

| 所在 | 地番 | 公簿地目 | 現況地目 | 地積 | 所有者 |
|-----------|----------|------|------|----------------------|-----|
| 前橋市六供町一丁目 | 11-2-保-2 | | | 42.00 m ² | |

| 点名 | X座標 | Y座標 | 辺長 | 方向角 | 測角 | DX | 倍積 (Y×DX) |
|----------|-----------|------------|--------|-----------|----------|---------|----------------|
| 11-2-72 | 41774.405 | -68306.672 | 12.723 | 168-10-34 | 89-58-22 | -13.128 | 896729.990016 |
| 11-2-78 | 41761.952 | -68304.065 | 3.301 | 78-11-59 | 90-01-25 | -11.778 | 804485.277570 |
| 11-2-103 | 41762.627 | -68300.834 | 12.723 | 348-10-50 | 89-58-51 | 13.128 | -896653.348752 |
| 11-2-104 | 41775.080 | -68303.440 | 3.302 | 258-12-12 | 90-01-22 | 11.778 | -804477.916320 |
| | | | | | | | |
| | | | | | | | |
| | | | | | | 倍面積 | 84.002514 |
| | | | | | | 面積 | 42.0012570 |

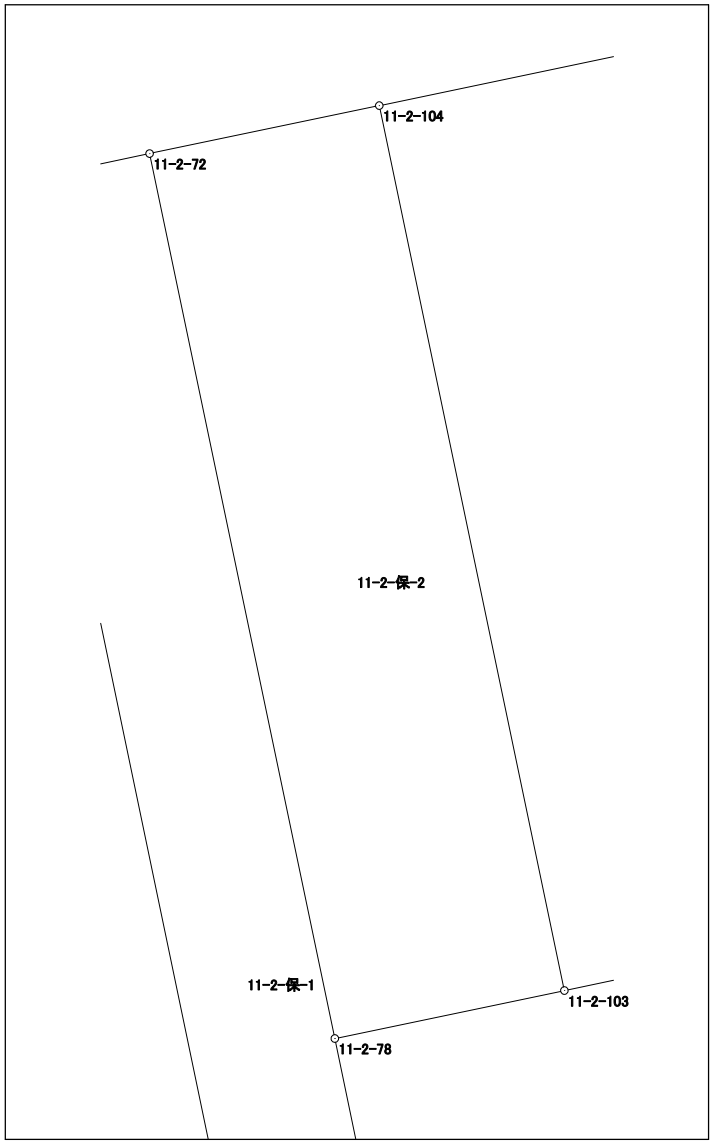

面積計算書（座標法）

世界測地系（測地成果2011）

| | | | | | |
|-----------|------------|------|------|----------------------|-------|
| 所 在 | 地 番 | 公簿地目 | 現況地目 | 地 積 | 所 有 者 |
| 前橋市六供町一丁目 | 11-2-保-7-2 | | | 29.50 m ² | |

| 点 名 | X 座標 | Y 座標 | 辺 長 | 方 向 角 | 測 角 | DX | 倍 積 (Y×DX) | |
|----------|-----------|------------|--------|-----------|----------|--------|----------------|--|
| 11-2-79 | 41710.277 | -68281.211 | 12.474 | 258-12-16 | 88-33-09 | -0.217 | 14817.022787 | |
| 11-2-112 | 41707.727 | -68293.422 | 2.371 | 168-14-40 | 90-02-24 | -4.871 | 332657.258562 | |
| 11-2-123 | 41705.406 | -68292.939 | 12.416 | 78-12-18 | 89-57-38 | 0.217 | -14819.567763 | |
| 11-2-124 | 41707.944 | -68280.785 | 2.372 | 349-39-07 | 91-26-49 | 4.871 | -332595.703735 | |
| | | | | | | | | |
| | | | | | | | | |
| 倍面積 | | | | | | | 59.009851 | |
| 面 積 | | | | | | | 29.5049255 | |

面積計算書 (座標法)

世界測地系 (測地成果2011)

| 所在 | 地番 | 公簿地目 | 現況地目 | 地積 | 所有者 |
|-----------|-----------|------|------|----------------------|-----|
| 前橋市六供町一丁目 | 11-2-保-10 | | | 38.00 m ² | |

| 点名 | X座標 | Y座標 | 辺長 | 方向角 | 測角 | DX | 倍積 (Y×DX) |
|----------|-----------|------------|--------|-----------|-----------|--------|----------------|
| 11-2-69 | 41733.326 | -68311.228 | 10.994 | 78-14-58 | 90-02-01 | -0.661 | 45153.721708 |
| 11-2-81 | 41735.565 | -68300.464 | 1.854 | 78-34-51 | 180-19-53 | 2.606 | -177991.009184 |
| 11-2-71 | 41735.932 | -68298.647 | 2.963 | 348-11-49 | 89-36-58 | 3.267 | -223131.679749 |
| 11-2-105 | 41738.832 | -68299.253 | 12.847 | 258-17-47 | 90-05-58 | 0.294 | -20079.980382 |
| 11-2-106 | 41736.226 | -68311.833 | 2.962 | 168-12-57 | 89-55-10 | -5.506 | 376124.952498 |
| | | | | | | | |
| | | | | | | | |
| | | | | | | 倍面積 | 76.004891 |
| | | | | | | 面積 | 38.0024455 |

