



184街区 画地出来形確認図 (3502.02m²)

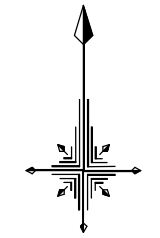

S=1/500

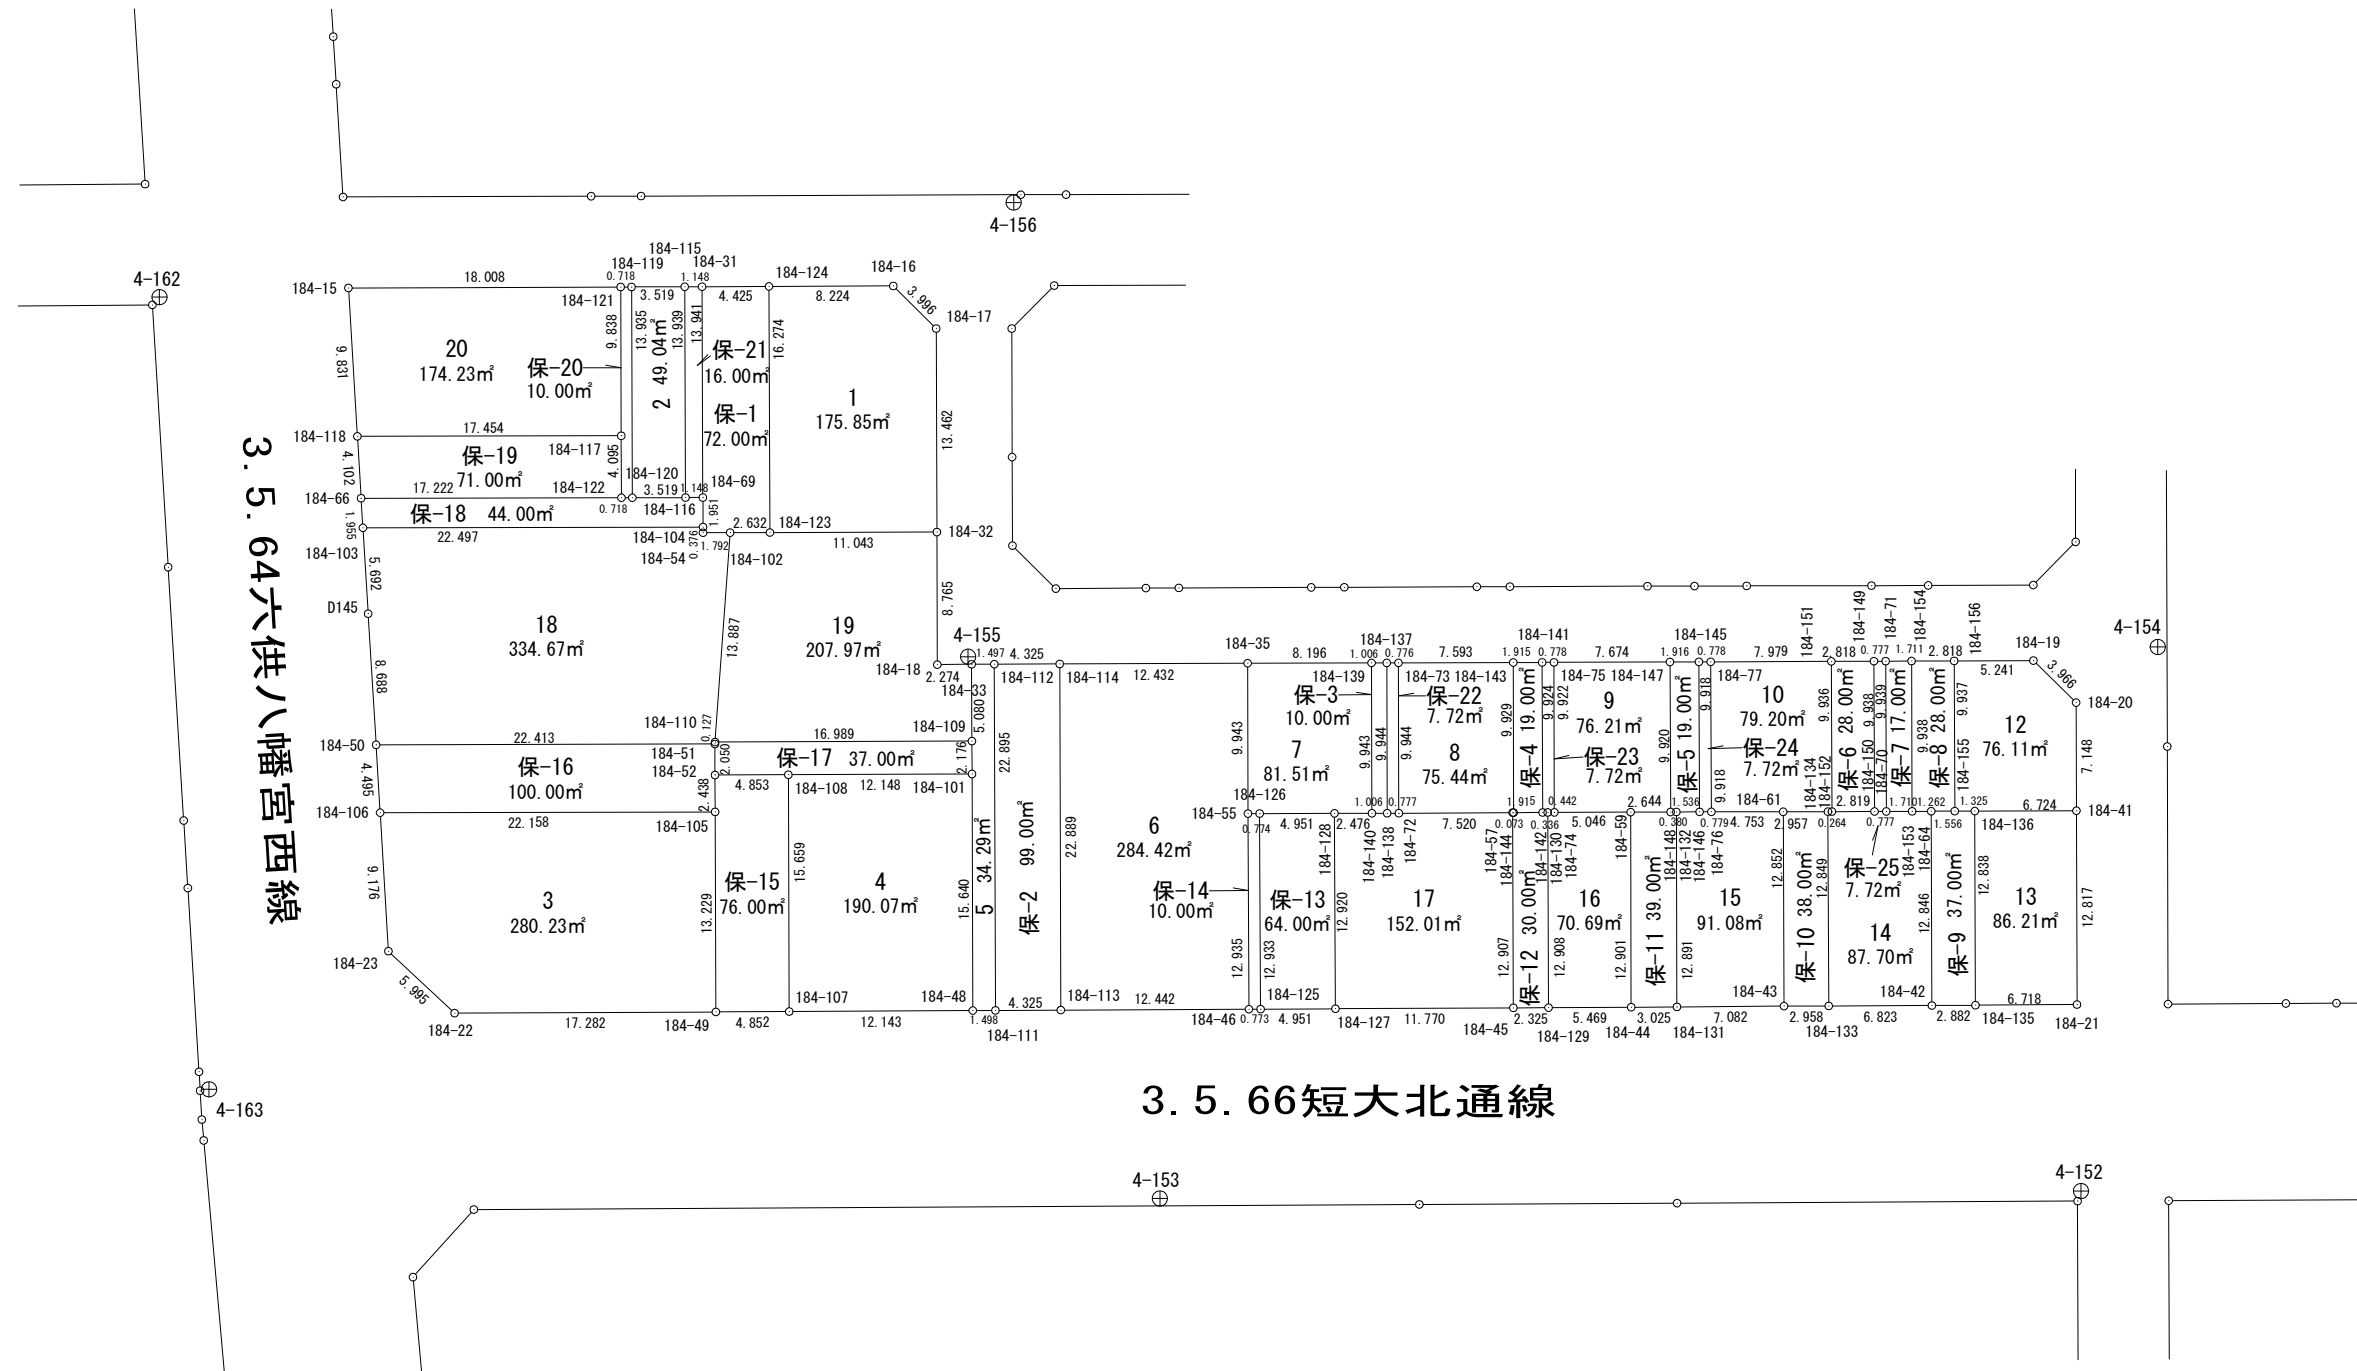


面積計算書 (座標法)

世界測地系 (測地成果2011)

所在	地番	公簿地目	現況地目	地積	所有者
前橋市六供町三丁目	184-1			175.85 m ²	

点名	X座標	Y座標	辺長	方向角	測角	DX	倍積 (Y×DX)
184-124	41034.738	-68120.234	16.274	179-46-42	90-00-05	-16.306	1110768.535604
184-123	41018.464	-68120.171	11.043	89-50-58	90-04-16	-16.245	1106612.177895
184-32	41018.493	-68109.128	13.462	359-48-15	89-57-17	13.491	-918860.245848
184-17	41031.955	-68109.174	3.996	314-47-13	134-58-58	16.277	-1108613.025198
184-16	41034.770	-68112.010	8.224	269-46-37	134-59-24	2.783	-189555.723830

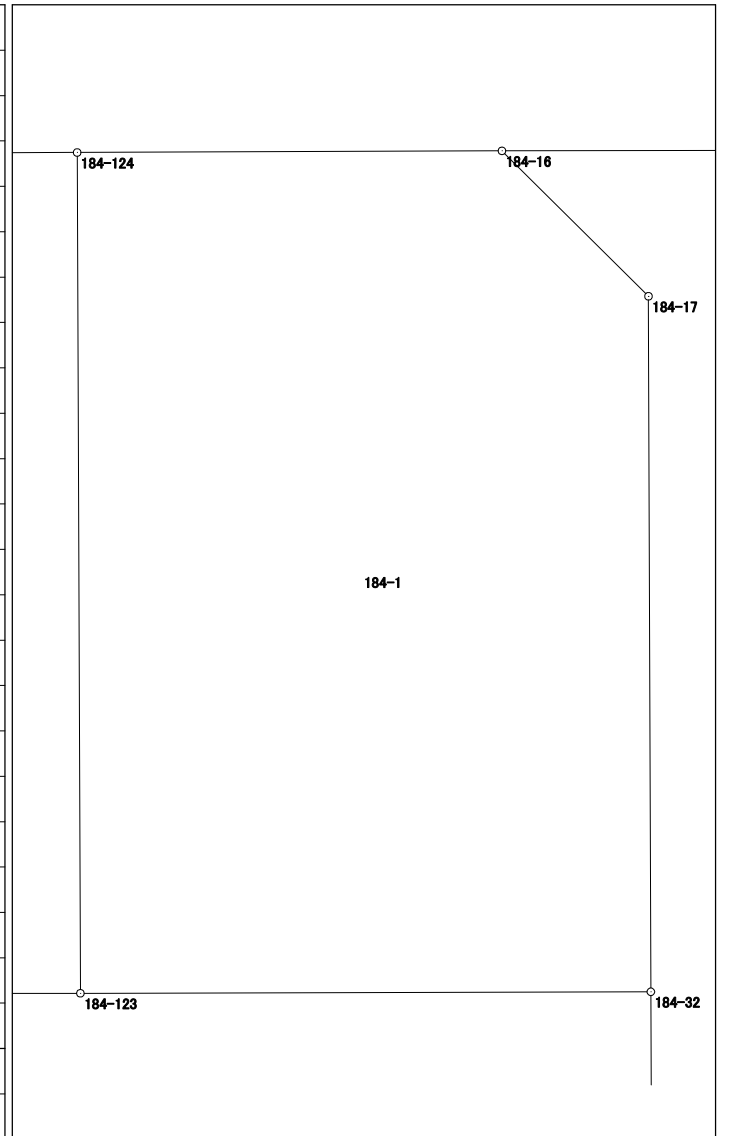


倍面積	351.718623
面積	175.8593115

面積計算書 (座標法)

世界測地系 (測地成果2011)

所在	地番	公簿地目	現況地目	地積	所有者
前橋市六供町三丁目	184-2			49.04 m ²	

点名	X座標	Y座標	辺長	方向角	測角	DX	倍積 (Y×DX)
184-119	41034.704	-68129.326	13.935	179-46-56	89-58-39	-13.947	950199.709722
184-120	41020.769	-68129.273	3.519	89-52-11	90-05-15	-13.927	948836.385071
184-116	41020.777	-68125.754	13.939	359-46-56	89-54-45	13.947	-950149.891038
184-115	41034.716	-68125.807	3.519	269-48-17	90-01-21	13.927	-948788.114089
						倍面積	98.089666
						面積	49.0448330

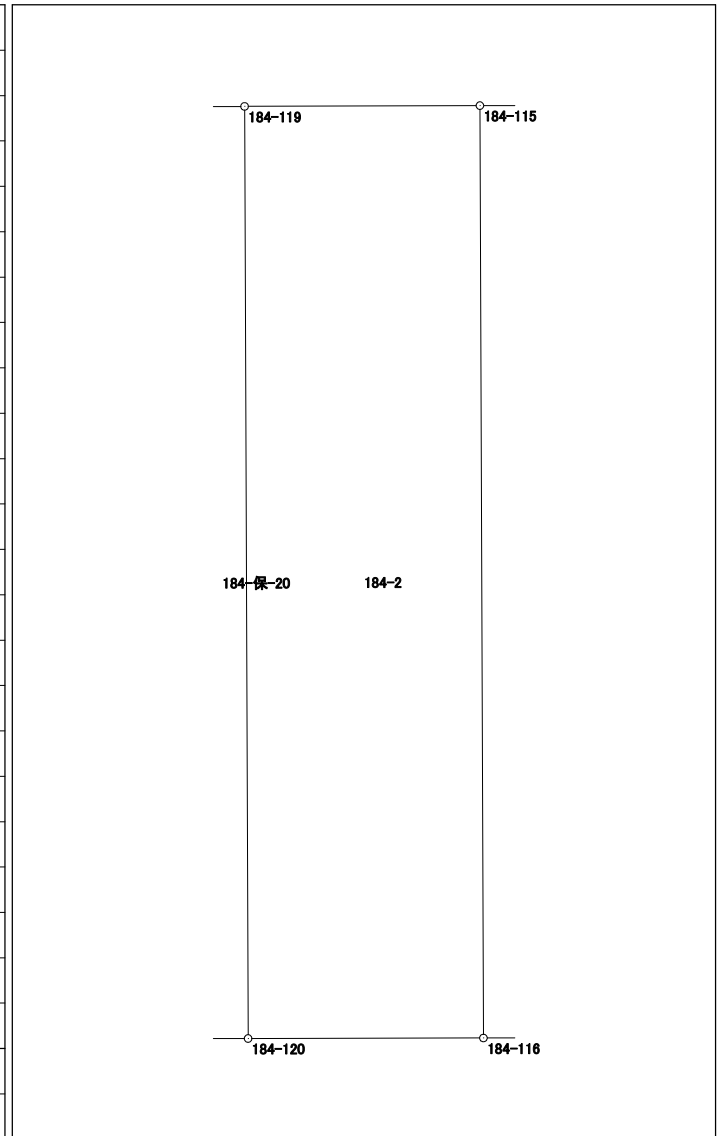


面積計算書（座標法）

世界測地系（測地成果2011）

所在	地番	公簿地目	現況地目	地積	所有者
前橋市六供町三丁目	184-3			280.23 m ²	

点名	X座標	Y座標	辺長	方向角	測角	DX	倍積 (Y×DX)
184-105	40999.991	-68123.795	22.158	269-51-56	90-04-24	13.177	-897667.246715
184-106	40999.939	-68145.953	9.176	176-35-20	86-43-24	-9.212	627760.519036
184-23	40990.779	-68145.407	5.995	133-05-38	136-30-18	-13.256	903335.515192
184-22	40986.683	-68141.029	17.282	89-44-17	136-38-39	-4.017	273722.513493
184-49	40986.762	-68123.747	13.229	359-47-32	90-03-15	13.308	-906590.825076

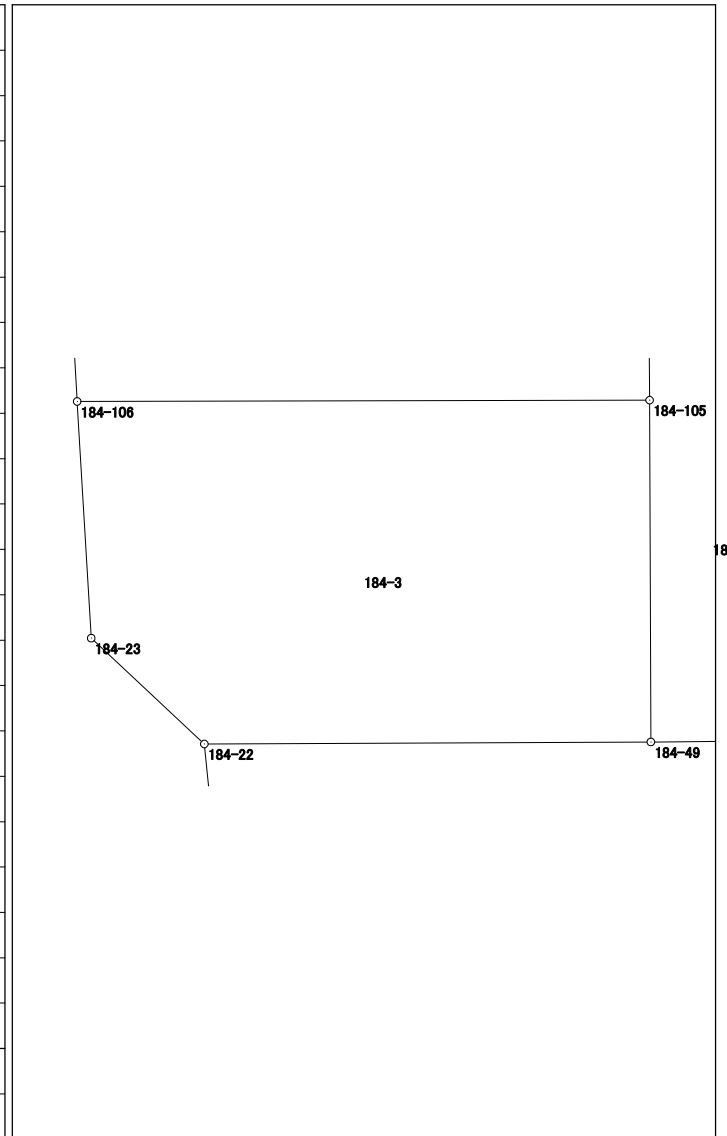


面積計算書（座標法）

世界測地系（測地成果2011）

所 在	地 番	公簿地目	現況地目	地 積	所 有 者
前橋市六供町三丁目	184-5			34.29 m ²	

点 名	X 座標	Y 座標	辺 長	方 向 角	測 角	DX	倍 積 (Y×DX)
184-111	40986.863	-68105.254	22.895	359-48-44	90-04-48	22.902	-1559746.527108
184-112	41009.758	-68105.329	1.497	269-46-13	89-57-29	22.889	-1558862.875481
184-33	41009.752	-68106.826	5.080	179-49-10	90-02-57	-5.086	346391.317036
184-109	41004.672	-68106.810	2.176	179-48-56	179-59-46	-7.256	494183.013360
184-101	41002.496	-68106.803	15.640	179-48-47	179-59-51	-17.816	1213390.802248
184-48	40986.856	-68106.752	1.498	89-43-56	89-55-09	-15.633	1064712.854016
						倍面積	68.584071
						面 積	34.2920355

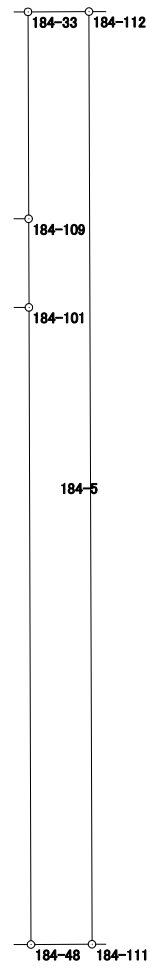


面積計算書（座標法）

世界測地系（測地成果2011）

所 在	地 番	公簿地目	現況地目	地 積	所 有 者
前橋市六供町三丁目	184-6			284.42 m ²	

点 名	X 座標	Y 座標	辺 長	方 向 角	測 角	DX	倍 積 (Y×DX)
184-113	40986.885	-68100.929	12.442	89-43-42	89-54-58	-22.830	1554744.209070
184-46	40986.944	-68088.487	12.935	359-42-59	89-59-17	12.994	-884741.800078
184-55	40999.879	-68088.551	9.943	359-52-44	180-09-45	22.878	-1557729.869778
184-35	41009.822	-68088.572	12.432	269-46-44	89-54-00	9.895	-673736.419940
184-114	41009.774	-68101.004	22.889	179-48-44	90-02-00	-22.937	1562032.728748
						倍面積	568.848022
						面 積	284.4240110

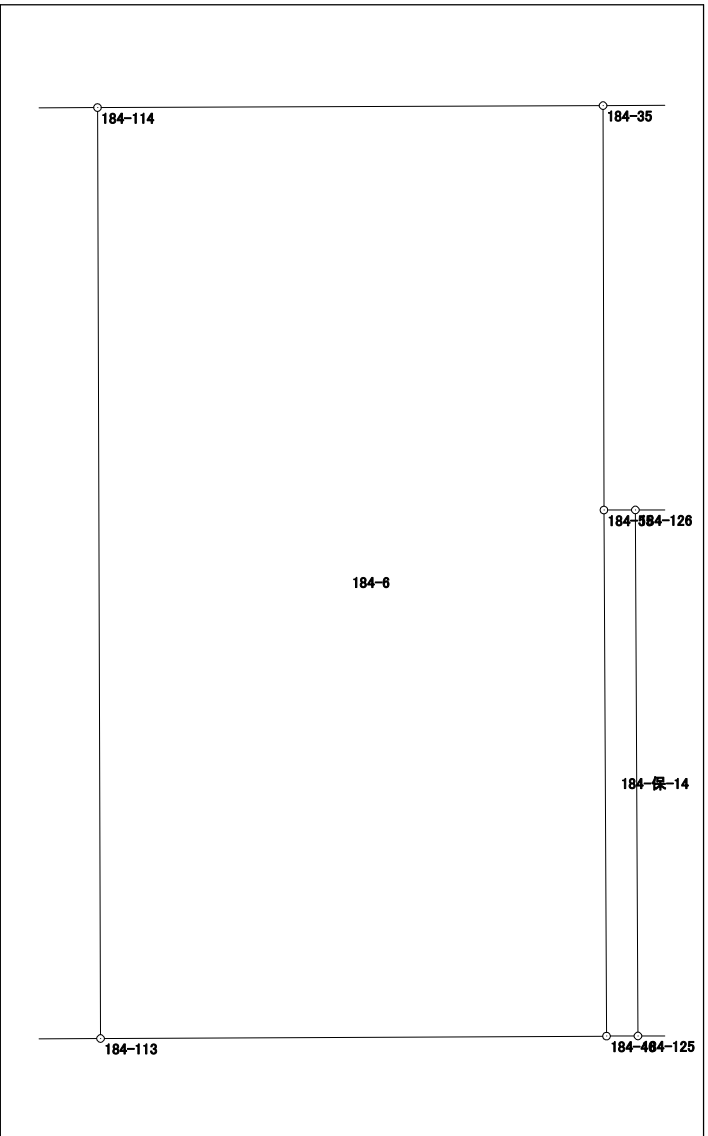


面積計算書 (座標法)

世界測地系 (測地成果2011)

所在	地番	公簿地目	現況地目	地積	所有者
前橋市六供町三丁目	184-7			81.51 m ²	

点名	X座標	Y座標	辺長	方向角	測角	DX	倍積 (Y×DX)
184-140	40999.899	-68080.350	9.943	359-51-01	89-59-21	9.949	-677331.402150
184-139	41009.842	-68080.376	8.196	269-51-37	90-00-36	9.923	-675561.571048
184-35	41009.822	-68088.572	9.943	179-52-44	90-01-07	-9.963	678366.442836
184-55	40999.879	-68088.551	0.774	89-51-07	89-58-23	-9.941	676868.285491
184-126	40999.881	-68087.777	4.951	89-51-40	180-00-33	0.014	-953.228878
184-128	40999.893	-68082.826	2.476	89-51-40	180-00-00	0.018	-1225.490868
						倍面積	163.035383
						面積	81.5176915

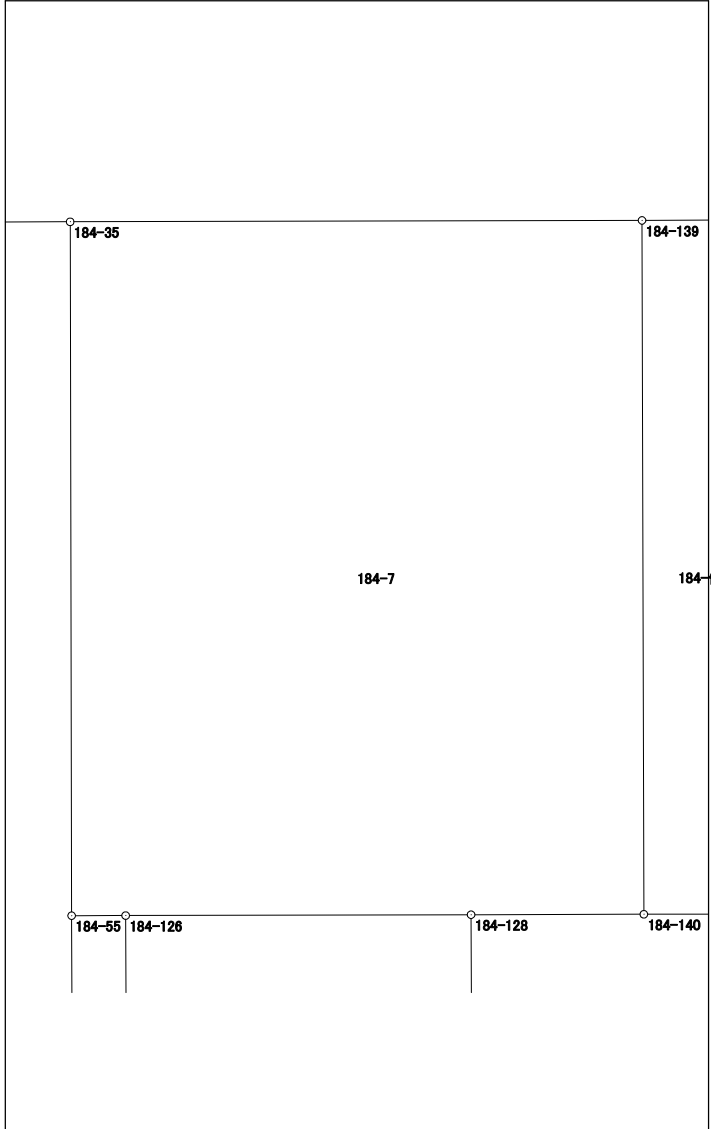

面積計算書（座標法）

世界測地系（測地成果2011）

所 在	地 番	公簿地目	現況地目	地 積	所 有 者
前橋市六供町三丁目	184-8			75.44 m ²	


点 名	X 座標	Y 座標	辺 長	方 向 角	測 角	DX	倍 積 (Y×DX)	
184-143	41009.870	-68071.001	7.593	269-49-35	89-58-56	9.906	-674311.335906	
184-73	41009.847	-68078.594	9.944	179-50-40	90-01-05	-9.967	678539.346398	
184-72	40999.903	-68078.567	7.520	89-42-38	89-51-58	-9.906	674386.284702	
184-57	40999.941	-68071.047	0.073	90-00-00	180-17-22	0.038	-2586.699786	
184-144	40999.941	-68070.974	9.929	359-50-39	89-50-39	9.929	-675876.700846	
							倍面積	
							面 積	75.4472810

面積計算書 (座標法)

世界測地系 (測地成果2011)

所 在	地 番	公簿地目	現況地目	地 積	所 有 者
前橋市六供町三丁目	184-9			76.21 m ²	

点 名	X 座標	Y 座標	辺 長	方 向 角	測 角	DX	倍 積 (Y×DX)
184-147	41009.905	-68060.634	7.674	269-47-54	90-02-48	9.893	-673323.852162
184-75	41009.878	-68068.308	9.922	179-50-39	90-02-45	-9.949	677211.596292
184-74	40999.956	-68068.281	5.046	89-47-03	89-56-24	-9.903	674080.186743
184-59	40999.975	-68063.235	2.644	89-47-00	179-59-57	0.029	-1973.833815
184-148	40999.985	-68060.591	9.920	359-45-06	89-58-06	9.930	-675841.668630
						倍面積	152.428428
						面 積	76.2142140

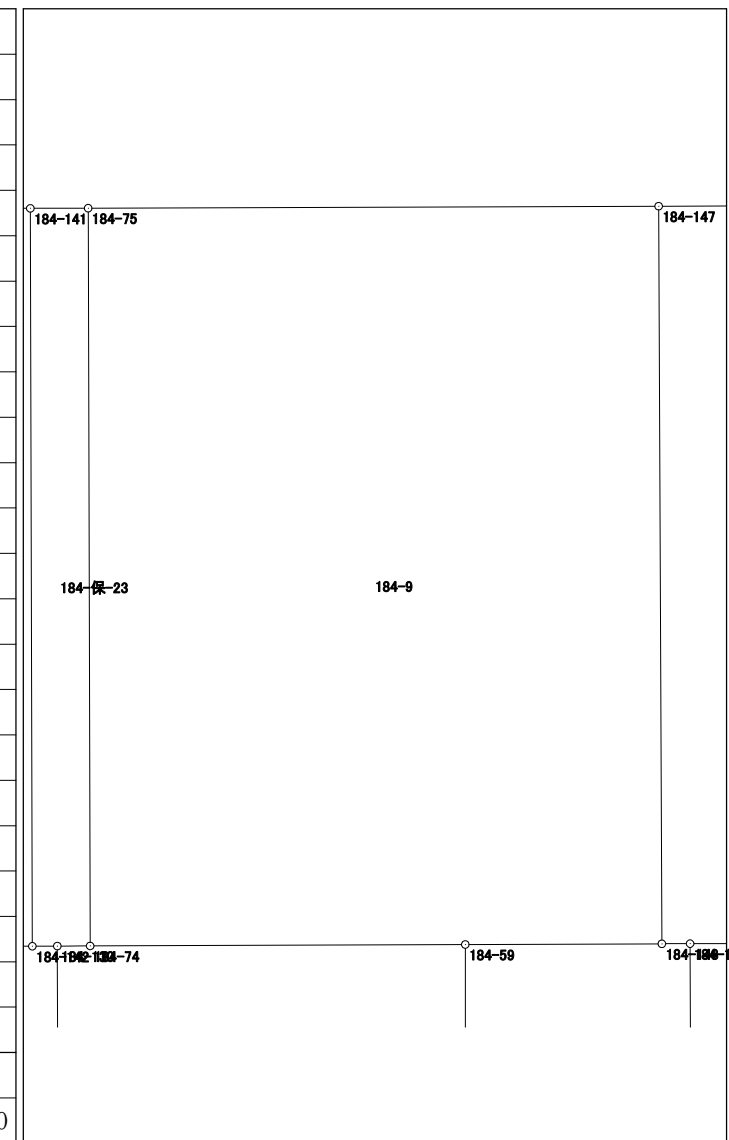


面積計算書 (座標法)

世界測地系 (測地成果2011)

所在	地番	公簿地目	現況地目	地積	所有者
前橋市六供町三丁目	184-12			76.11 m ²	

点名	X座標	Y座標	辺長	方向角	測角	DX	倍積 (Y×DX)
184-156	41009.977	-68041.837	9.937	179-46-30	89-59-37	-9.957	677492.571009
184-155	41000.040	-68041.798	1.325	89-47-02	90-00-32	-9.932	675791.137736
184-136	41000.045	-68040.473	6.724	89-47-44	180-00-42	0.029	-1973.173717
184-41	41000.069	-68033.749	7.148	359-50-52	90-03-08	7.172	-487938.047828
184-20	41007.217	-68033.768	3.966	314-30-35	134-39-43	9.928	-675439.248704
184-19	41009.997	-68036.596	5.241	269-46-53	135-16-18	2.760	-187781.004960

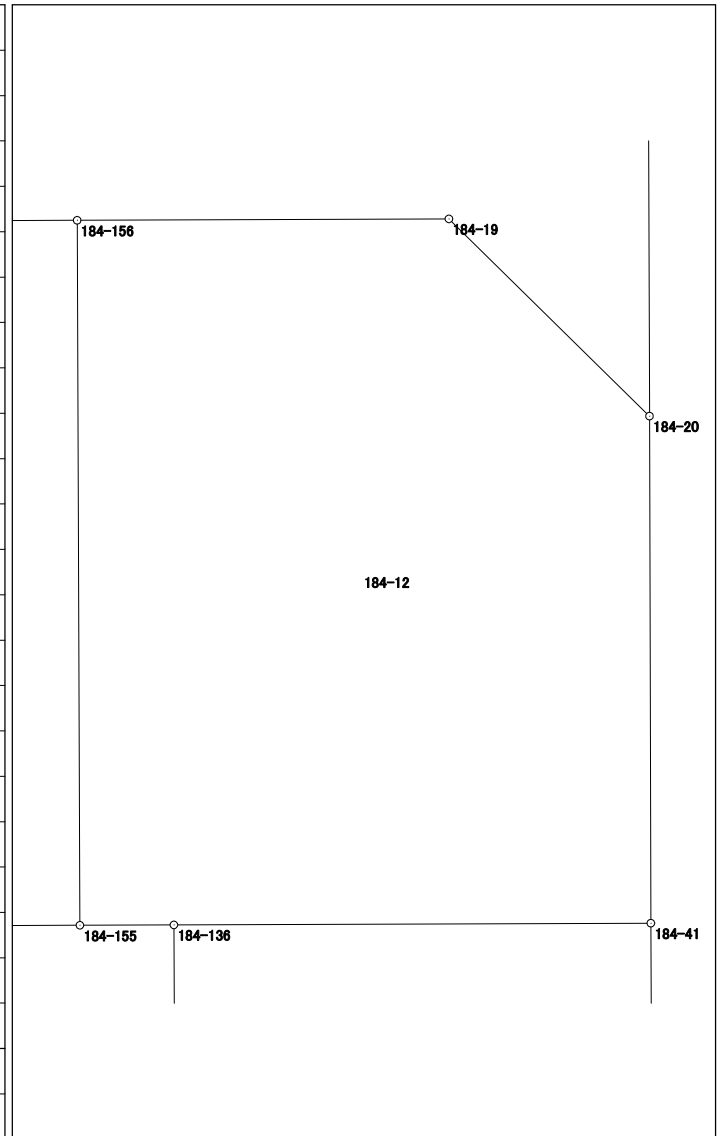


倍面積	152.233536
面積	76.1167680

面積計算書 (座標法)

世界測地系 (測地成果2011)

所在	地番	公簿地目	現況地目	地積	所有者
前橋市六供町三丁目	184-13			86.21 m ²	

点名	X座標	Y座標	辺長	方向角	測角	DX	倍積 (Y×DX)
184-136	41000.045	-68040.473	12.838	179-48-13	90-00-29	-12.862	875136.563726
184-135	40987.207	-68040.429	6.718	89-36-58	89-48-45	-12.793	870441.208197
184-21	40987.252	-68033.711	12.817	359-49-48	90-12-50	12.862	-875049.590882
184-41	41000.069	-68033.749	6.724	269-47-44	89-57-56	12.793	-870355.750957
						倍面積	172.430084
						面積	86.2150420

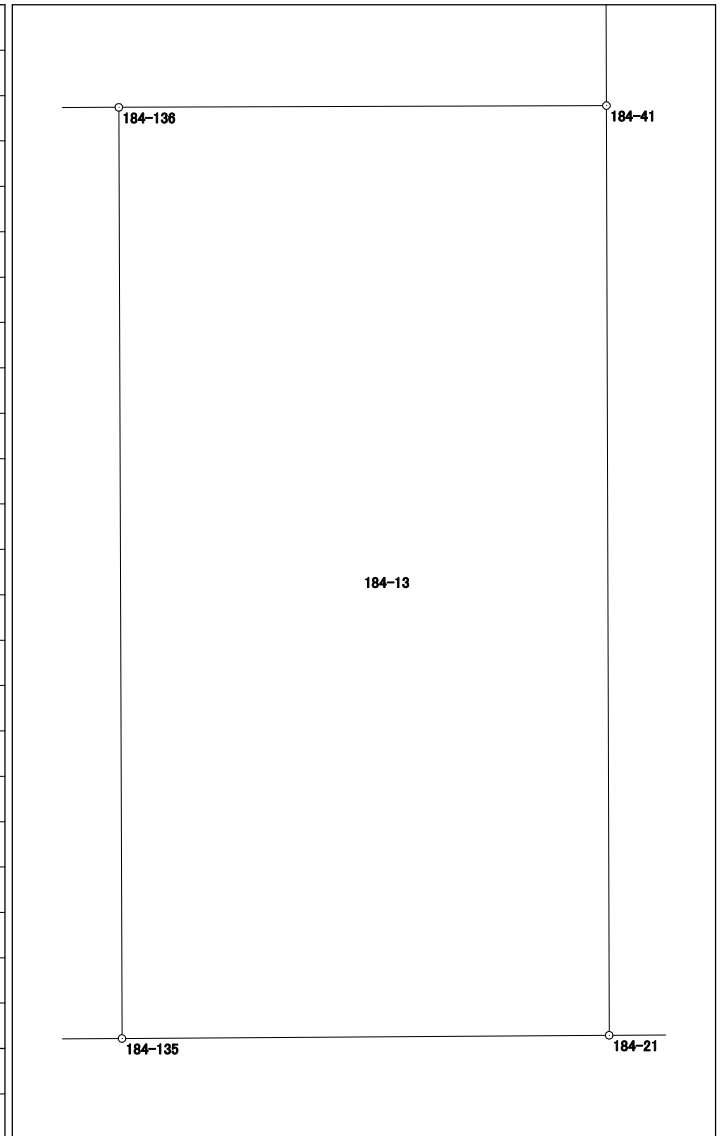


面積計算書（座標法）

世界測地系（測地成果2011）

所在	地番	公簿地目	現況地目	地積	所有者
前橋市六供町三丁目	184-14			87.70 m ²	

点名	X座標	Y座標	辺長	方向角	測角	DX	倍積 (Y×DX)
184-64	41000.034	-68043.354	1.262	269-43-39	89-55-09	12.840	-873676.665360
184-153	41000.028	-68044.616	1.710	269-43-55	180-00-16	-0.014	952.624624
184-70	41000.020	-68046.326	0.777	269-51-09	180-07-14	-0.010	680.463260
184-150	41000.018	-68047.103	2.819	269-50-15	179-59-06	-0.010	680.471030
184-152	41000.010	-68049.922	0.264	269-46-59	179-56-44	-0.009	612.449298
184-134	41000.009	-68050.186	12.849	179-46-05	89-59-06	-12.850	874444.890100
184-133	40987.160	-68050.134	6.823	89-45-54	89-59-49	-12.821	872470.768014
184-42	40987.188	-68043.311	12.846	359-48-30	90-02-36	12.874	-875989.585814
						倍面積	175.415152
						面積	87.7075760

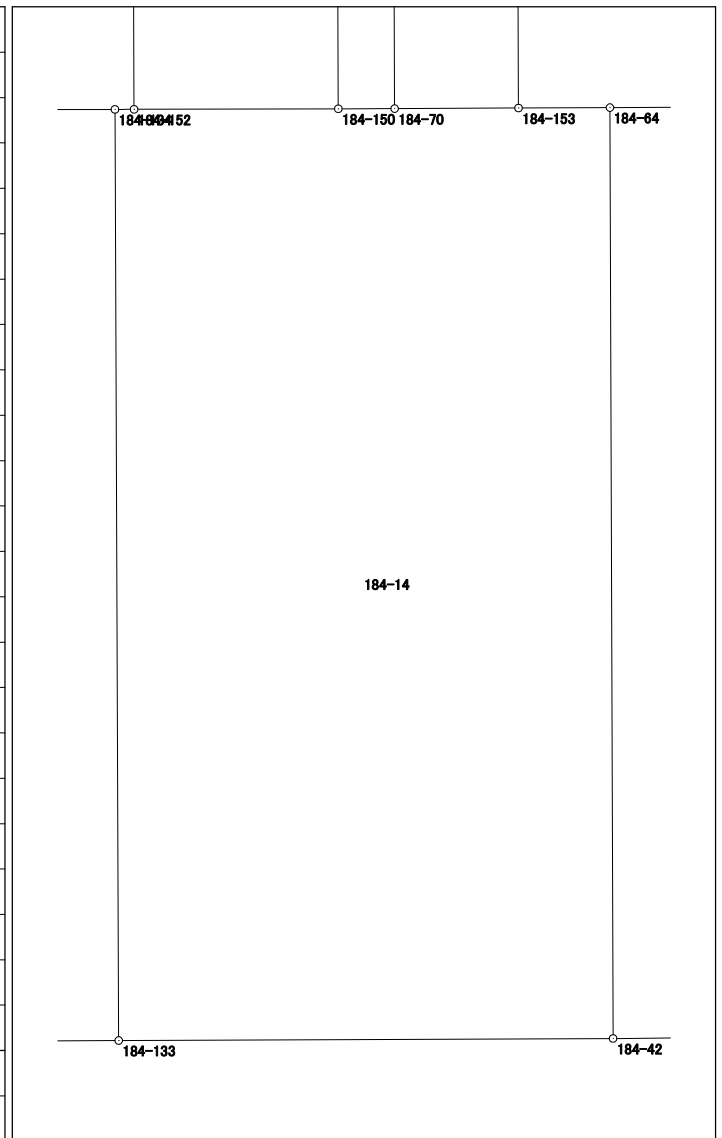


面積計算書 (座標法)

世界測地系 (測地成果2011)

所 在	地 番	公簿地目	現況地目	地 積	所 有 者
前橋市六供町三丁目	184-15			91.08 m ²	

点 名	X 座標	Y 座標	辺 長	方 向 角	測 角	DX	倍 積 (Y×DX)
184-131	40987.096	-68060.174	7.082	89-34-46	89-44-38	-12.839	873824.573986
184-43	40987.148	-68053.092	12.852	359-46-21	90-11-35	12.904	-878157.099168
184-61	41000.000	-68053.143	4.753	269-57-50	90-11-29	12.849	-874414.834407
184-76	40999.997	-68057.896	0.779	269-46-46	179-48-56	-0.006	408.347376
184-146	40999.994	-68058.675	1.536	269-44-20	179-57-34	-0.010	680.586750
184-132	40999.987	-68060.211	12.891	179-50-08	90-05-48	-12.898	877840.601478
						倍面積	182.176015
						面 積	91.0880075

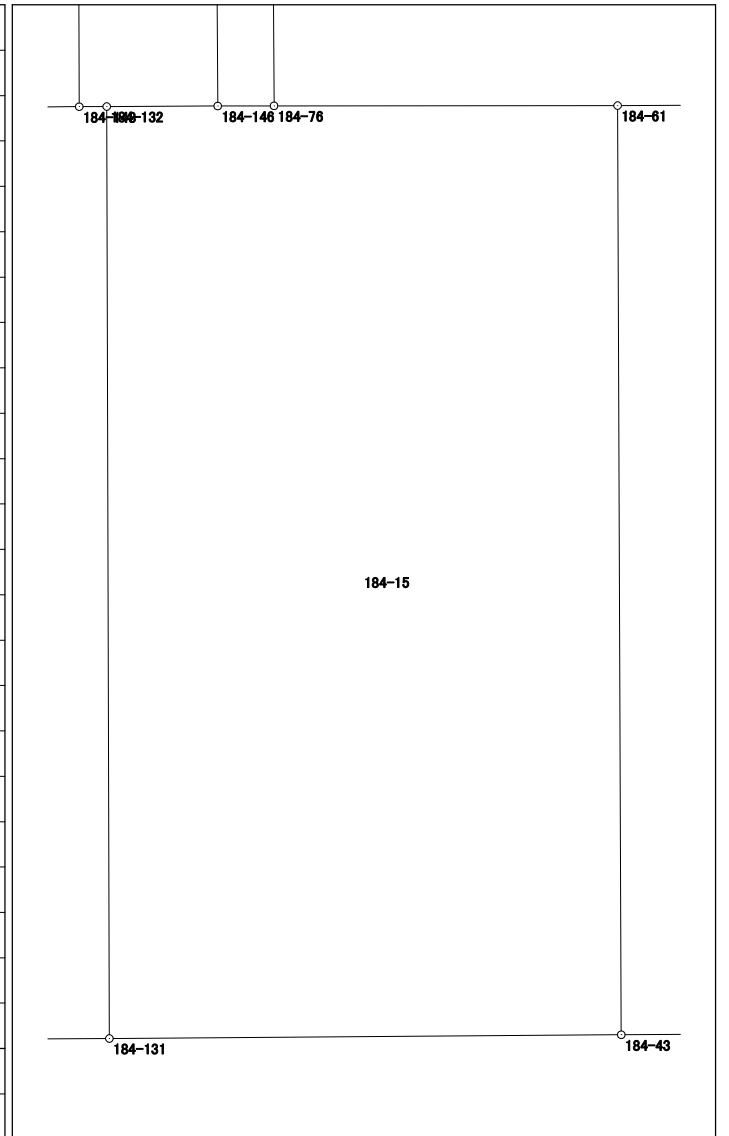


面積計算書（座標法）

世界測地系（測地成果2011）

所 在	地 番	公簿地目	現況地目	地 積	所 有 者
前橋市六供町三丁目	184-16			70.69 m ²	

点 名	X 座標	Y 座標	辺 長	方 向 角	測 角	DX	倍 積 (Y×DX)
184-130	40999.954	-68068.723	12.908	179-45-21	90-00-54	-12.910	878767.213930
184-129	40987.046	-68068.668	5.469	89-42-24	89-57-03	-12.880	876724.443840
184-44	40987.074	-68063.199	12.901	359-50-24	90-08-00	12.929	-879989.099871
184-59	40999.975	-68063.235	5.046	269-47-03	89-56-39	12.882	-876790.593270
184-74	40999.956	-68068.281	0.442	269-44-27	179-57-24	-0.021	1429.433901
						倍面積	141.398530
						面 積	70.6992650

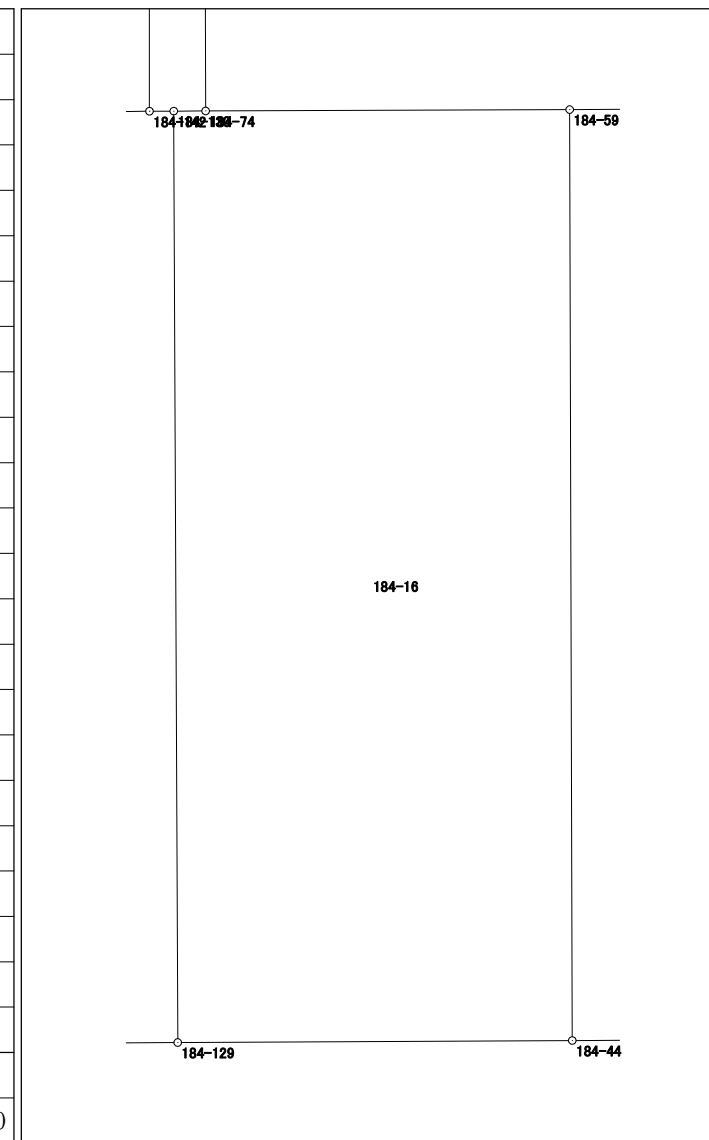


面積計算書（座標法）

世界測地系（測地成果2011）

所 在	地 番	公簿地目	現況地目	地 積	所 有 者
前橋市六供町三丁目	184-17			152.01 m ²	

点 名	X 座標	Y 座標	辺 長	方 向 角	測 角	DX	倍 積 (Y×DX)
184-45	40987.034	-68070.993	12.907	359-45-37	90-03-26	12.968	-882744.637224
184-57	40999.941	-68071.047	7.520	269-42-38	89-57-01	12.869	-876006.303843
184-72	40999.903	-68078.567	0.777	269-51-09	180-08-31	-0.040	2723.142680
184-138	40999.901	-68079.344	1.006	269-53-10	180-02-01	-0.004	272.317376
184-140	40999.899	-68080.350	2.476	269-51-40	179-58-30	-0.008	544.642800
184-128	40999.893	-68082.826	12.920	179-43-14	89-51-34	-12.926	880038.608876
184-127	40986.973	-68082.763	11.770	89-42-11	89-58-57	-12.859	875476.249417

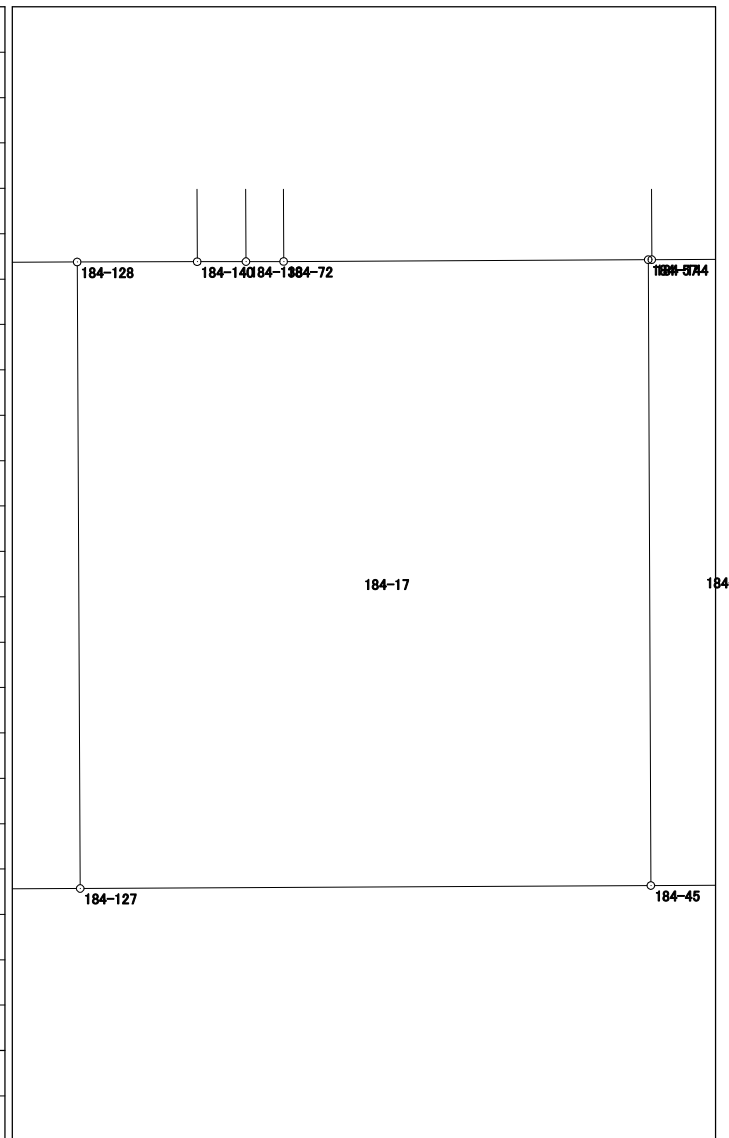


倍面積	304.020082
面積	152.0100410

面積計算書 (座標法)

世界測地系 (測地成果2011)

所在	地番	公簿地目	現況地目	地積	所有者
前橋市六供町三丁目	184-18			334.67 m ²	

点名	X座標	Y座標	辺長	方向角	測角	DX	倍積 (Y×DX)
184-103	41018.779	-68147.094	5.692	176-30-53	86-38-22	-5.730	390482.848620
D145	41013.098	-68146.748	8.688	176-31-21	180-00-28	-14.353	978110.274044
184-50	41004.426	-68146.221	22.413	89-51-52	93-20-31	-8.619	587352.278799
184-51	41004.479	-68123.808	0.127	4-03-13	94-11-21	0.180	-12262.285440
184-110	41004.606	-68123.799	13.887	4-06-47	180-03-34	13.978	-952234.462422
184-102	41018.457	-68122.803	1.792	269-50-24	85-43-37	13.846	-943228.330338
184-54	41018.452	-68124.595	0.376	359-41-43	269-51-19	0.371	-25274.224745
184-104	41018.828	-68124.597	22.497	269-52-31	90-10-48	0.327	-22276.743219

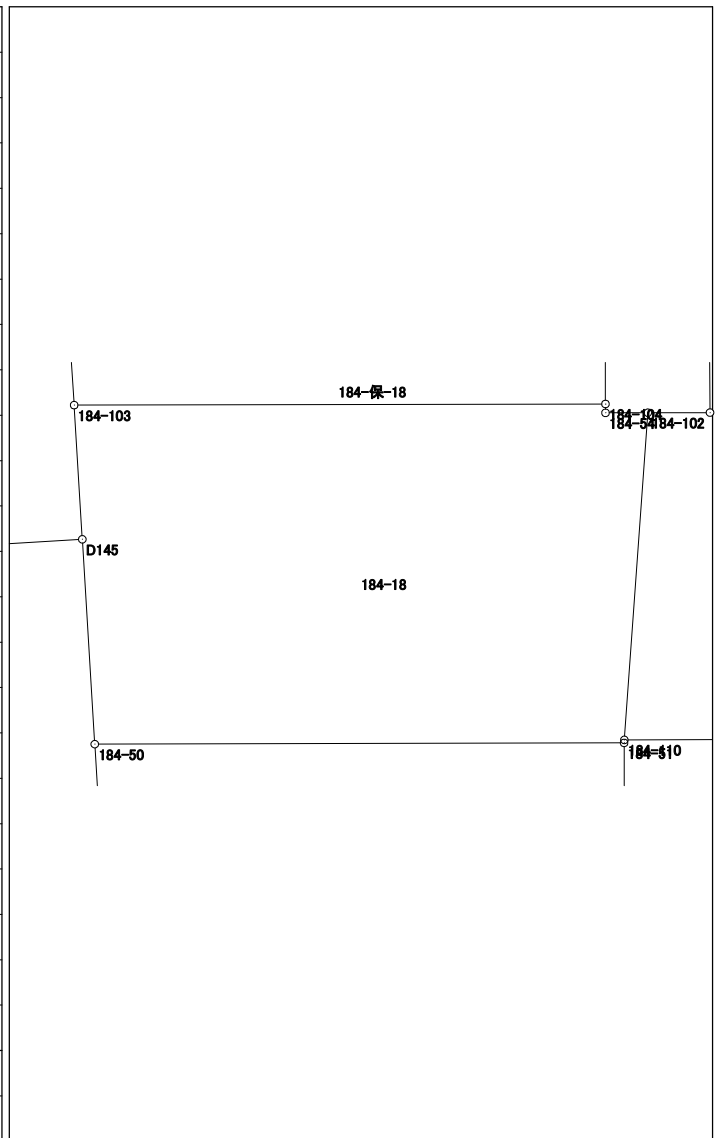


面積計算書 (座標法)

世界測地系 (測地成果2011)

所 在	地 番	公簿地目	現況地目	地 積	所 有 者
前橋市六供町三丁目	184-19			207.97 m ²	

点 名	X 座標	Y 座標	辺 長	方 向 角	測 角	DX	倍 積 (Y×DX)
184-109	41004.672	-68106.810	5.080	359-49-10	90-02-31	5.146	-350477.644260
184-33	41009.752	-68106.826	2.274	269-23-43	89-34-33	5.056	-344348.112256
184-18	41009.728	-68109.100	8.765	359-49-01	270-25-18	8.741	-595341.643100
184-32	41018.493	-68109.128	11.043	269-50-58	90-01-57	8.736	-595001.342208
184-123	41018.464	-68120.171	2.632	269-50-51	179-59-53	-0.036	2452.326156
184-102	41018.457	-68122.803	13.887	184-06-47	94-15-56	-13.858	944045.803974
184-110	41004.606	-68123.799	16.989	89-46-39	85-39-52	-13.785	939086.569215

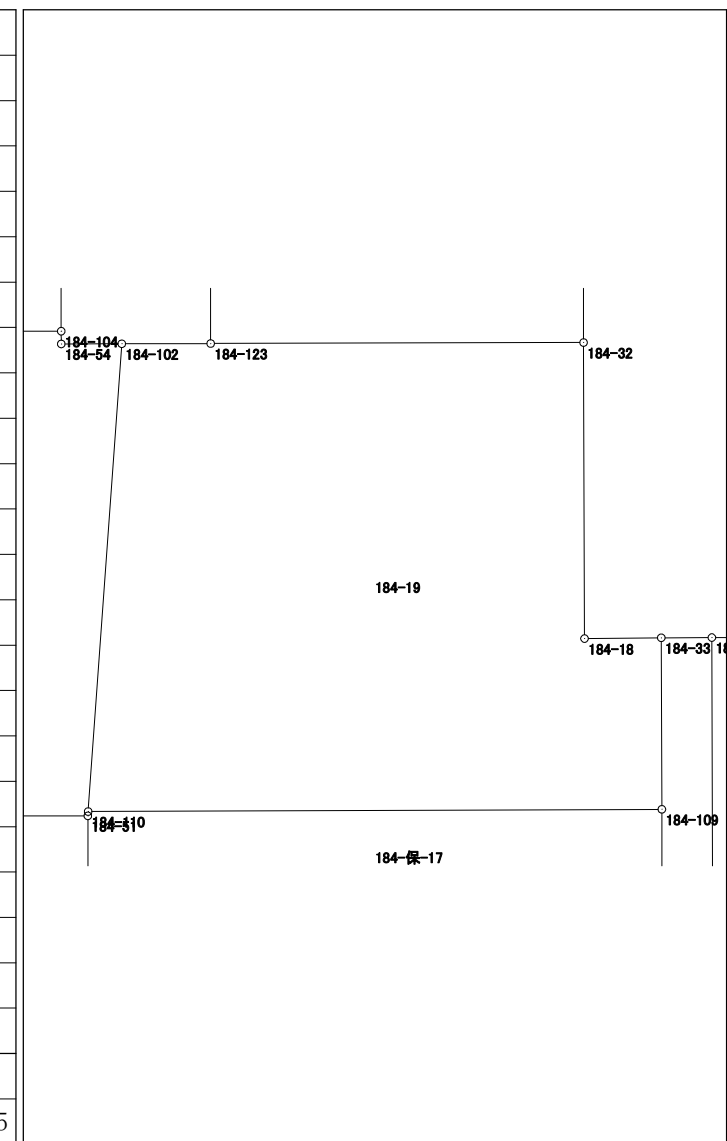

倍面積	415.957521
面 積	207.9787605


面積計算書 (座標法)

世界測地系 (測地成果2011)

所在	地番	公簿地目	現況地目	地積	所有者
前橋市六供町三丁目	184-20			174.23 m ²	

点名	X 座標	Y 座標	辺長	方向角	測角	DX	倍積 (Y×DX)
184-118	41024.825	-68147.460	17.454	89-52-31	93-19-40	-9.775	666141.421500
184-117	41024.863	-68130.006	9.838	359-46-43	89-54-12	9.876	-672851.939256
184-121	41034.701	-68130.044	18.008	269-47-58	90-01-15	9.775	-665971.180100
184-15	41034.638	-68148.052	9.831	176-32-51	86-44-53	-9.876	673030.161552

倍面積	348.463696
面積	174.2318480

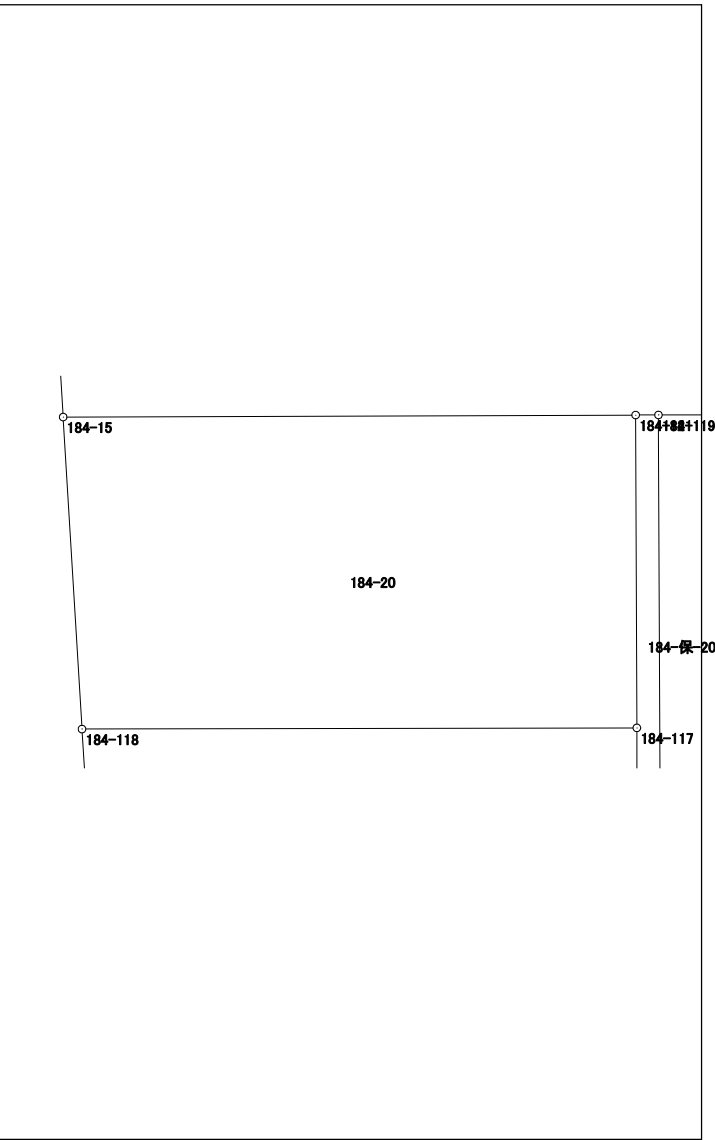


面積計算書 (座標法)

所在	地番	公簿地目	現況地目	地積	所有者
前橋市六供町三丁目	184-保-1			72.00 m ²	

点名	X座標	Y座標	辺長	方向角	測角	DX	倍積 (Y×DX)
184-123	41018.464	-68120.171	16.274	359-46-42	89-55-51	16.281	-1109064.504051
184-124	41034.738	-68120.234	4.425	269-46-01	89-59-19	16.256	-1107362.523904
184-31	41034.720	-68124.659	13.941	179-46-56	90-00-55	-13.959	950952.114981
184-69	41020.779	-68124.606	1.951	179-44-09	179-57-13	-15.892	1082636.238552
184-104	41018.828	-68124.597	0.376	179-41-43	179-57-34	-2.327	158525.937219
184-54	41018.452	-68124.595	1.792	89-50-24	90-08-41	-0.371	25274.224745
184-102	41018.457	-68122.803	2.632	89-50-51	180-00-27	0.012	-817.473636


倍面積	144.013906
面積	72.0069530

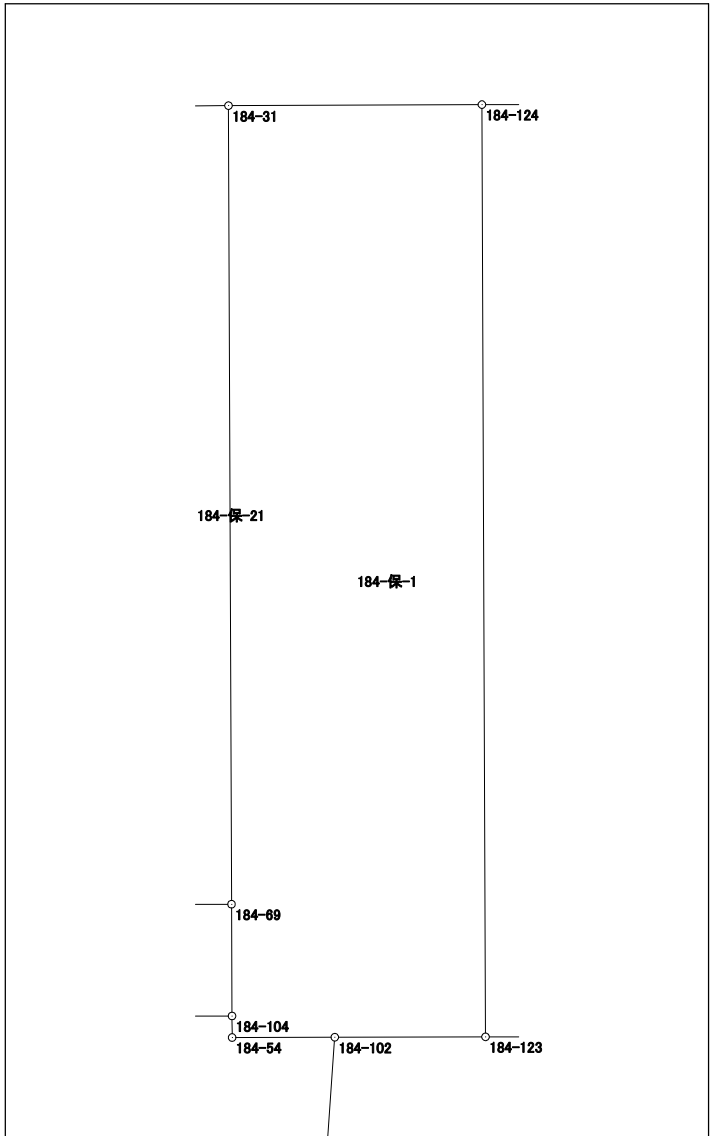

面積計算書 (座標法)

世界測地系 (測地成果2011)

所在	地番	公簿地目	現況地目	地積	所有者
前橋市六供町三丁目	184-保-2			99.00 m ²	

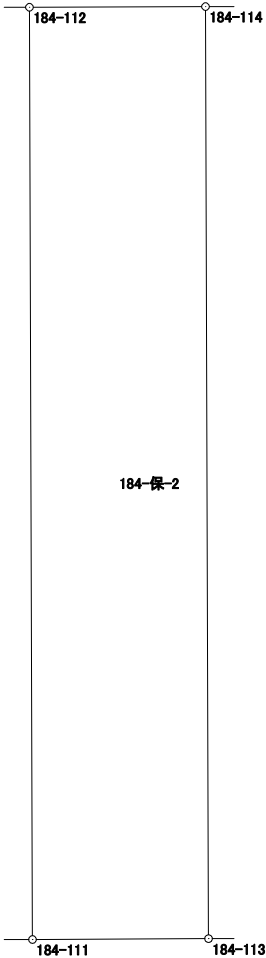
点名	X座標	Y座標	辺長	方向角	測角	DX	倍積 (Y×DX)	
184-111	40986.863	-68105.254	4.325	89-42-31	89-53-47	-22.873	1557771.474742	
184-113	40986.885	-68100.929	22.889	359-48-44	90-06-13	22.911	-1560260.384319	
184-114	41009.774	-68101.004	4.325	269-47-17	89-58-33	22.873	-1557674.264492	
184-112	41009.758	-68105.329	22.895	179-48-44	90-01-27	-22.911	1560361.192719	
倍面積							198.018650	
面積							99.0093250	

面積計算書（座標法）

世界測地系（測地成果2011）

所 在	地 番	公簿地目	現況地目	地 積	所 有 者
前橋市六供町三丁目	184-保-3			10.00 m ²	

点 名	X 座標	Y 座標	辺 長	方 向 角	測 角	DX	倍 積 (Y×DX)
184-139	41009.842	-68080.376	9.943	179-51-01	90-01-16	-9.946	677127.419696
184-140	40999.899	-68080.350	1.006	89-53-10	90-02-09	-9.941	676786.759350
184-138	40999.901	-68079.344	9.944	359-51-01	89-57-51	9.946	-677117.155424
184-137	41009.845	-68079.370	1.006	269-49-45	89-58-44	9.941	-676777.017170
						倍面積	20.006452
						面 積	10.0032260

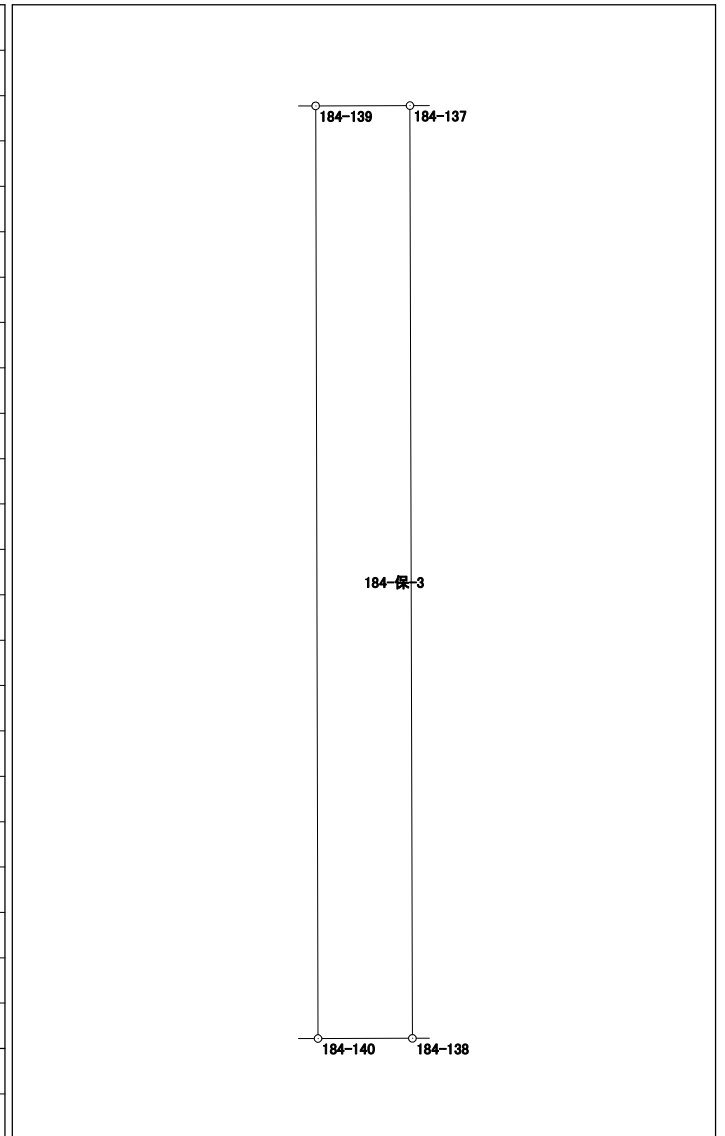


面積計算書（座標法）

世界測地系（測地成果2011）

所 在	地 番	公簿地目	現況地目	地 積	所 有 者
前橋市六供町三丁目	184-保-4			19.00 m ²	

点 名	X 座標	Y 座標	辺 長	方 向 角	測 角	DX	倍 積 (Y×DX)
184-142	40999.952	-68069.059	9.924	359-50-39	90-10-24	9.935	-676266.101165
184-141	41009.876	-68069.086	1.915	269-49-14	89-58-35	9.918	-675109.194948
184-143	41009.870	-68071.001	9.929	179-50-39	90-01-25	-9.935	676285.394935
184-144	40999.941	-68070.974	1.915	89-40-15	89-49-36	-9.918	675127.920132
						倍面積	38.018954
						面 積	19.0094770

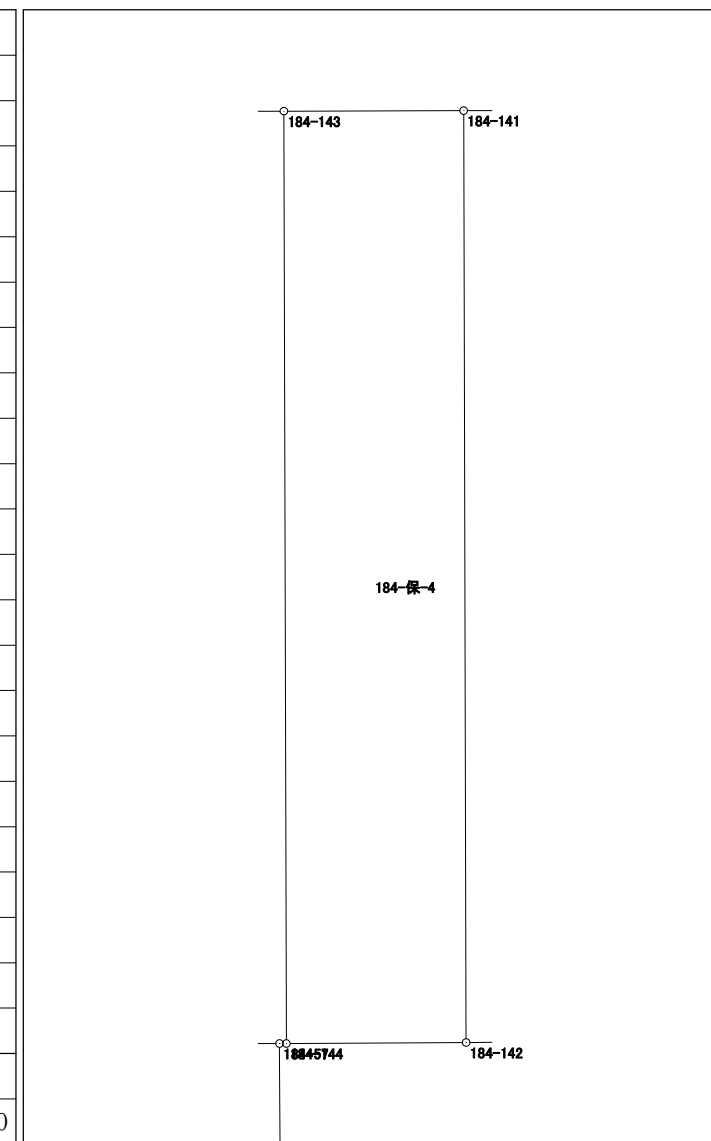


面積計算書（座標法）

世界測地系（測地成果2011）

所 在	地 番	公簿地目	現況地目	地 積	所 有 者
前橋市六供町三丁目	184-保-5			19.00 m ²	

点 名	X 座標	Y 座標	辺 長	方 向 角	測 角	DX	倍 積 (Y×DX)
184-146	40999.994	-68058.675	9.918	359-45-06	90-00-46	9.925	-675482.349375
184-145	41009.912	-68058.718	1.916	269-47-26	90-02-20	9.911	-674529.954098
184-147	41009.905	-68060.634	9.920	179-45-06	89-57-40	-9.927	675637.913718
184-148	40999.985	-68060.591	0.380	89-41-54	89-56-48	-9.918	675024.941538
184-132	40999.987	-68060.211	1.536	89-44-20	180-02-26	0.009	-612.541899
倍面積							38.009884
面 積							19.0049420

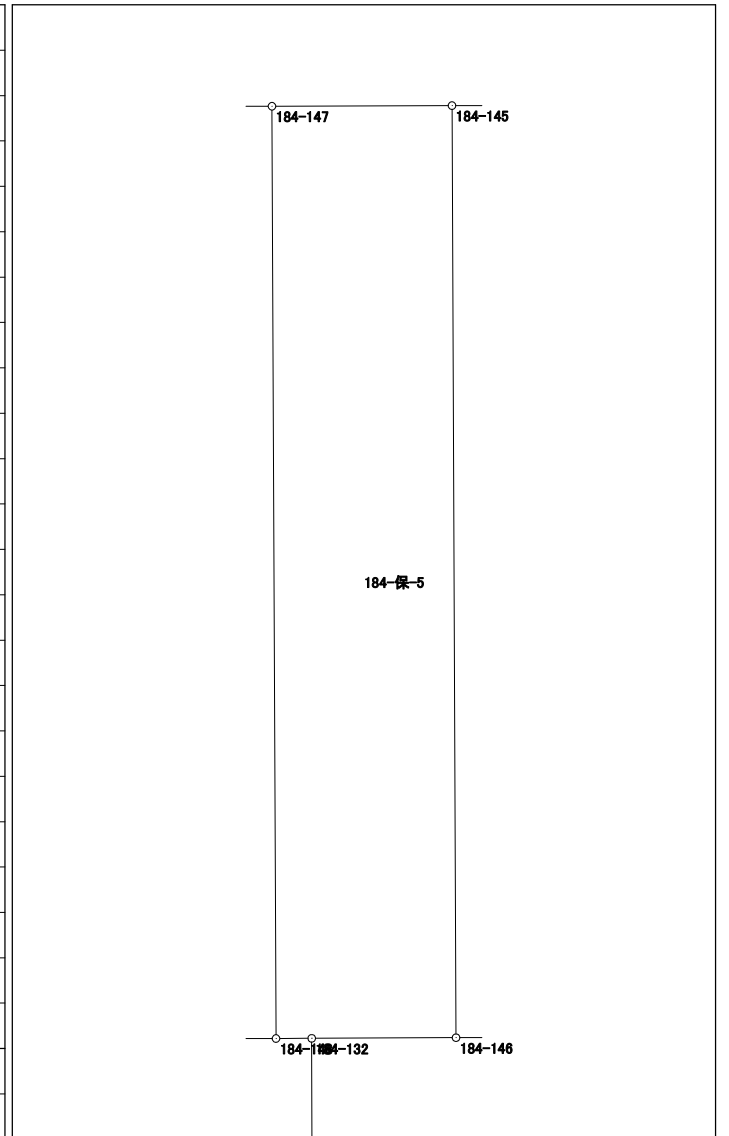


面積計算書（座標法）

世界測地系（測地成果2011）

所在	地番	公簿地目	現況地目	地積	所有者
前橋市六供町三丁目	184-保-6			28.00 m ²	

点名	X座標	Y座標	辺長	方向角	測角	DX	倍積 (Y×DX)
184-151	41009.946	-68049.961	9.936	179-46-30	89-58-42	-9.946	676824.912106
184-152	41000.010	-68049.922	2.819	89-50-15	90-03-45	-9.928	675599.625616
184-150	41000.018	-68047.103	9.938	359-46-10	89-55-55	9.946	-676796.486438
184-149	41009.956	-68047.143	2.818	269-47-48	90-01-38	9.928	-675572.035704
						倍面積	56.015580
						面積	28.0077900

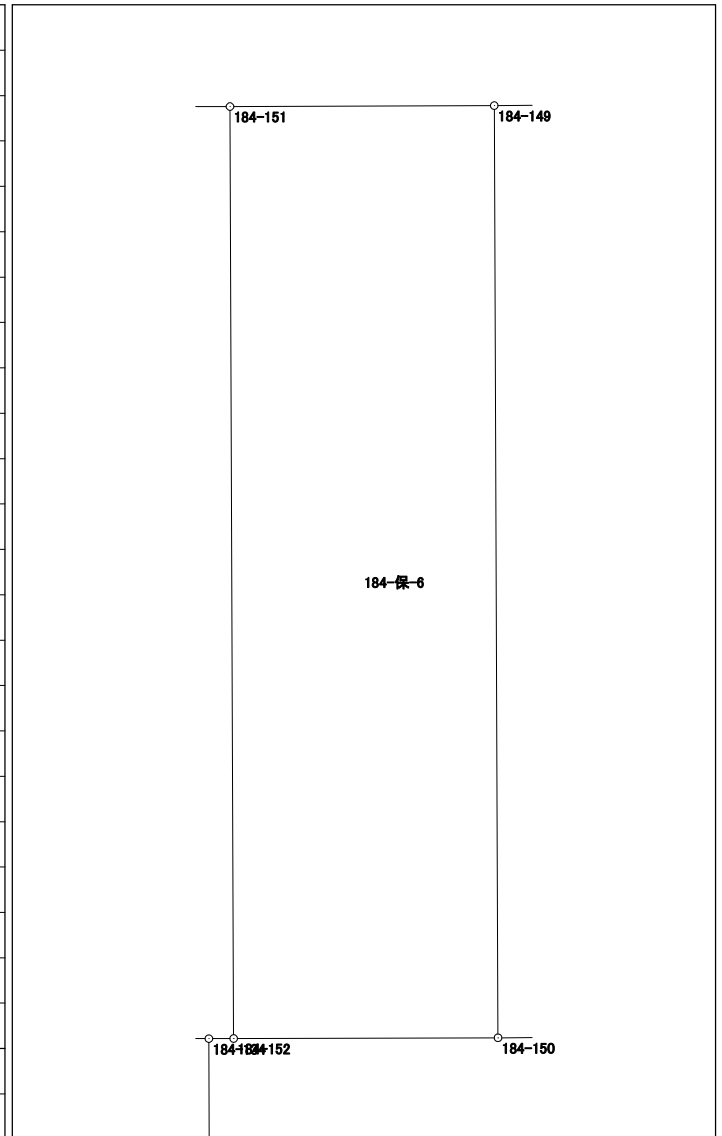


面積計算書 (座標法)

世界測地系 (測地成果2011)

所在	地番	公簿地目	現況地目	地積	所有者
前橋市六供町三丁目	184-保-7			17.00 m ²	

点名	X座標	Y座標	辺長	方向角	測角	DX	倍積 (Y×DX)
184-153	41000.028	-68044.616	9.938	359-46-31	90-02-36	9.946	-676771.750736
184-154	41009.966	-68044.655	1.711	269-45-56	89-59-25	9.931	-675751.468805
184-71	41009.959	-68046.366	9.939	179-46-10	90-00-14	-9.946	676789.156236
184-70	41000.020	-68046.326	1.710	89-43-55	89-57-45	-9.931	675768.063506

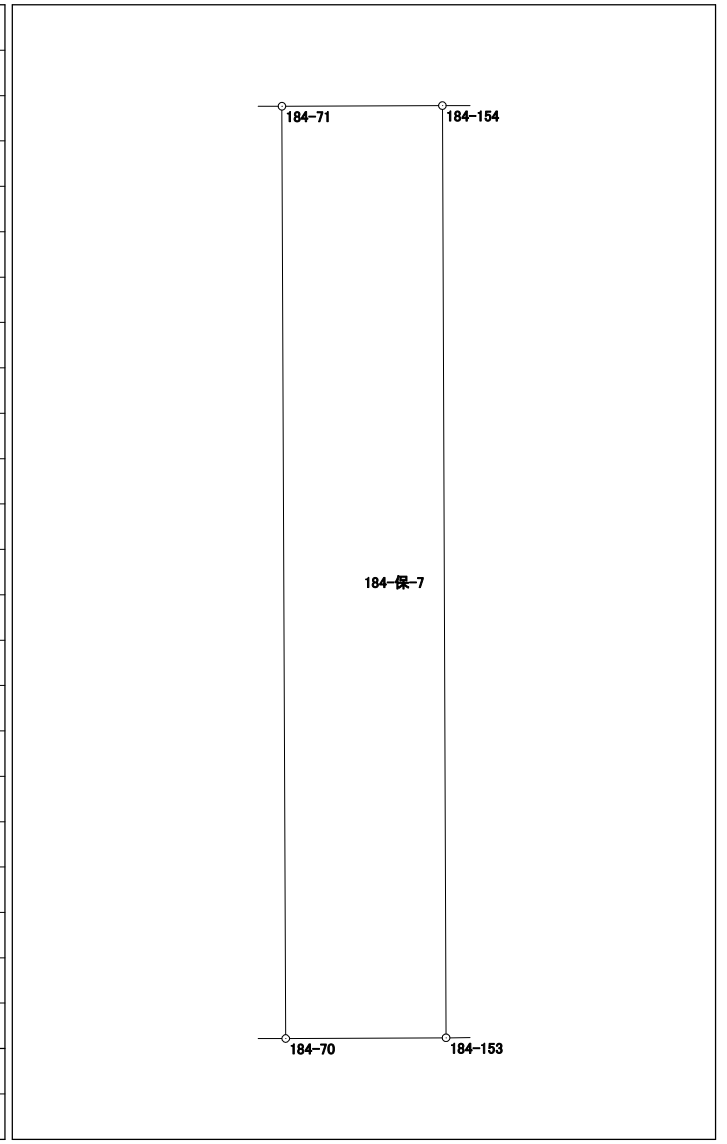


倍面積	34.000201
面積	17.0001005

面積計算書 (座標法)

世界測地系 (測地成果2011)

所 在	地 番	公簿地目	現況地目	地 積	所 有 者
前橋市六供町三丁目	184-保-9			37.00 m ²	

点 名	X 座標	Y 座標	辺 長	方 向 角	測 角	DX	倍 積 (Y×DX)
184-136	41000.045	-68040.473	1.325	269-47-02	89-58-49	12.833	-873163.390009
184-155	41000.040	-68041.798	1.556	269-46-45	179-59-43	-0.011	748.459778
184-64	41000.034	-68043.354	12.846	179-48-30	90-01-45	-12.852	874493.185608
184-42	40987.188	-68043.311	2.882	89-37-20	89-48-50	-12.827	872791.550197
184-135	40987.207	-68040.429	12.838	359-48-13	90-10-53	12.857	-874795.795653
						倍面積	74.009921
						面 積	37.0049605

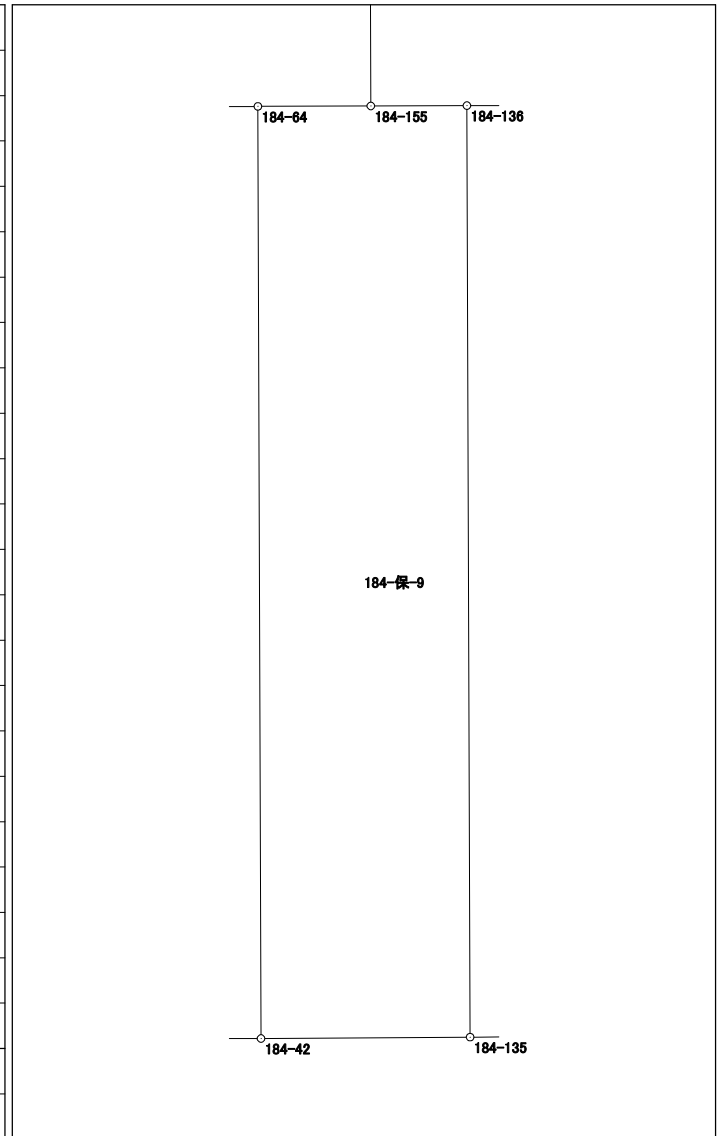


面積計算書 (座標法)

世界測地系 (測地成果2011)

所在	地番	公簿地目	現況地目	地積	所有者
前橋市六供町三丁目	184-保-10			38.00 m ²	

点名	X座標	Y座標	辺長	方向角	測角	DX	倍積 (Y×DX)
184-133	40987.160	-68050.134	12.849	359-46-05	90-00-02	12.861	-875192.773374
184-134	41000.009	-68050.186	2.957	269-49-32	90-03-27	12.840	-873764.388240
184-61	41000.000	-68053.143	12.852	179-46-21	89-56-49	-12.861	875231.472123
184-43	40987.148	-68053.092	2.958	89-46-03	89-59-42	-12.840	873801.701280
						倍面積	76.011789
						面積	38.0058945

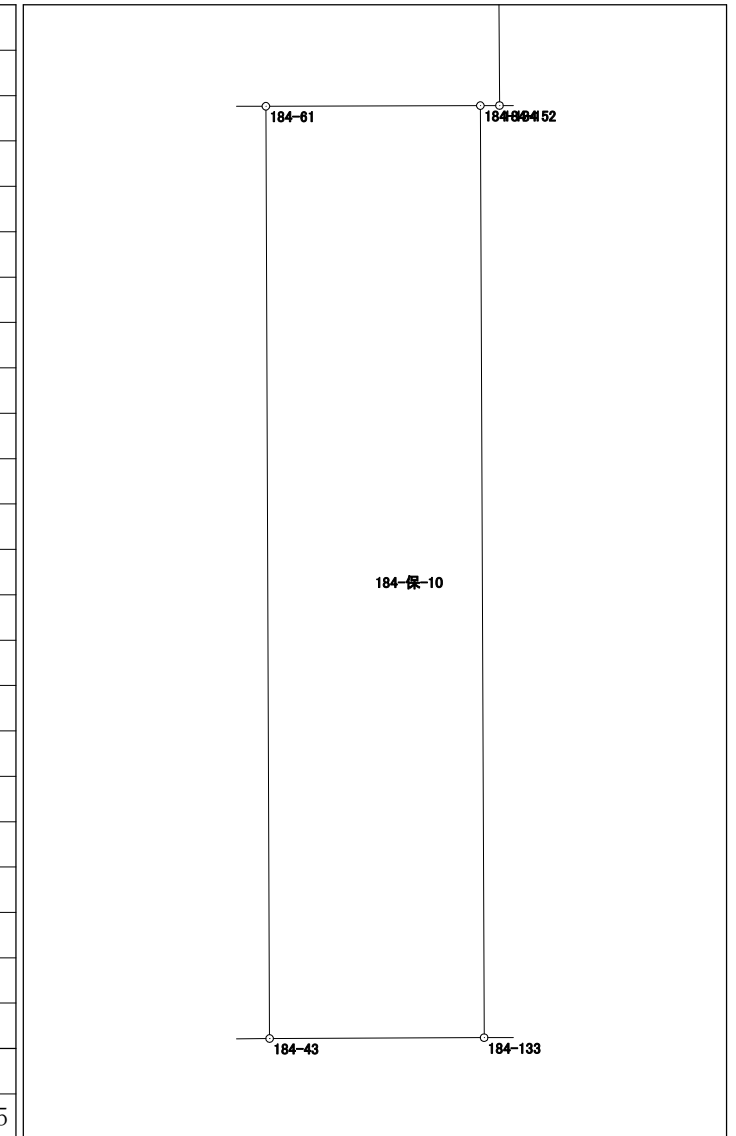


面積計算書 (座標法)

世界測地系 (測地成果2011)

所 在	地 番	公簿地目	現況地目	地 積	所 有 者
前橋市六供町三丁目	184-保-11			39.00 m ²	

点 名	X 座標	Y 座標	辺 長	方 向 角	測 角	DX	倍 積 (Y×DX)
184-132	40999.987	-68060.211	0.380	269-41-54	89-51-46	12.889	-877228.059579
184-148	40999.985	-68060.591	2.644	269-47-00	180-05-06	-0.012	816.727092
184-59	40999.975	-68063.235	12.901	179-50-24	90-03-24	-12.911	878764.427085
184-44	40987.074	-68063.199	3.025	89-35-00	89-44-36	-12.879	876585.939921
184-131	40987.096	-68060.174	12.891	359-50-08	90-15-08	12.913	-878861.026862
倍面積							78.007657
面 積							39.0038285

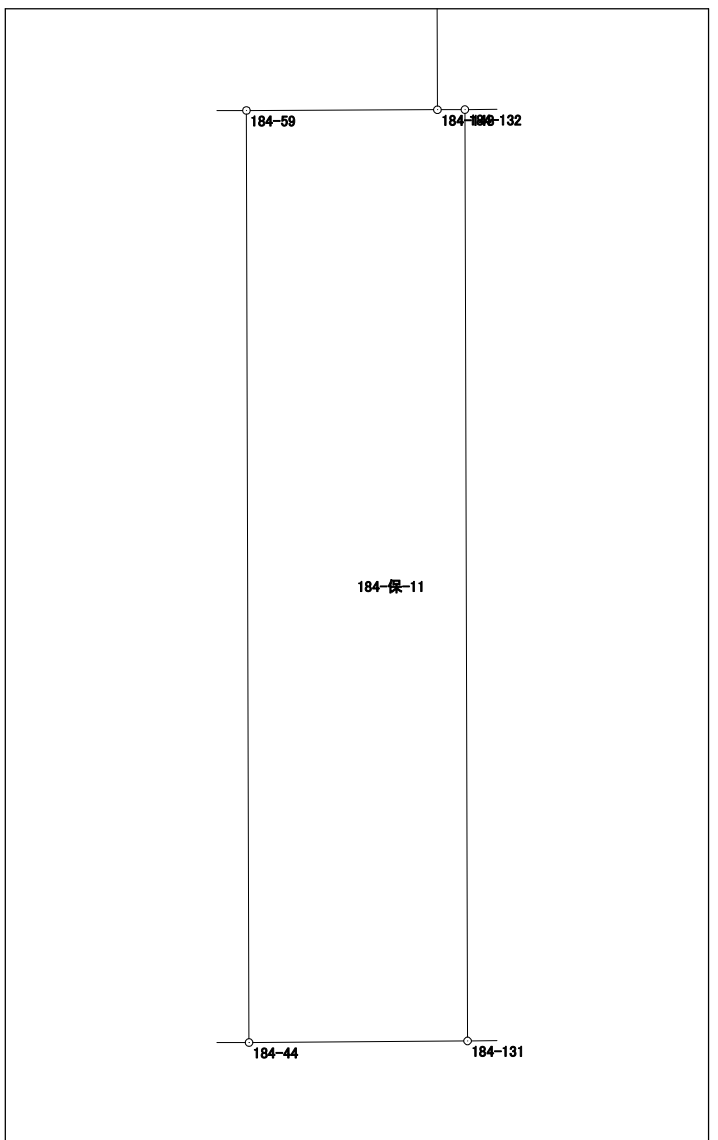

面積計算書（座標法）

世界測地系（測地成果2011）

所 在	地 番	公簿地目	現況地目	地 積	所 有 者
前橋市六供町三丁目	184-保-12			30.00 m ²	


点 名	X 座 標	Y 座 標	辺 長	方 向 角	測 角	DX	倍 積 (Y×DX)	
184-142	40999.952	-68069.059	1.915	269-40-15	180-00-43	-0.013	884.897767	
184-144	40999.941	-68070.974	0.073	270-00-00	180-19-45	-0.011	748.780714	
184-57	40999.941	-68071.047	12.907	179-45-37	89-45-37	-12.907	878593.003629	
184-45	40987.034	-68070.993	2.325	89-42-15	89-56-38	-12.895	877775.454735	
184-129	40987.046	-68068.668	12.908	359-45-21	90-03-06	12.920	-879447.190560	
184-130	40999.954	-68068.723	0.336	269-39-32	89-54-11	12.906	-878494.939038	
倍面積							60.007247	
面 積							30.0036235	

面積計算書 (座標法)

世界測地系 (測地成果2011)

所在	地番	公簿地目	現況地目	地積	所有者
前橋市六供町三丁目	184-保-13			64.00 m ²	

点名	X座標	Y座標	辺長	方向角	測角	DX	倍積 (Y×DX)
184-127	40986.973	-68082.763	12.920	359-43-14	90-00-36	12.945	-881331.367035
184-128	40999.893	-68082.826	4.951	269-51-40	90-08-26	12.908	-878813.118008
184-126	40999.881	-68087.777	12.933	179-43-15	89-51-35	-12.945	881396.273265
184-125	40986.948	-68087.714	4.951	89-42-38	89-59-23	-12.908	878876.212312

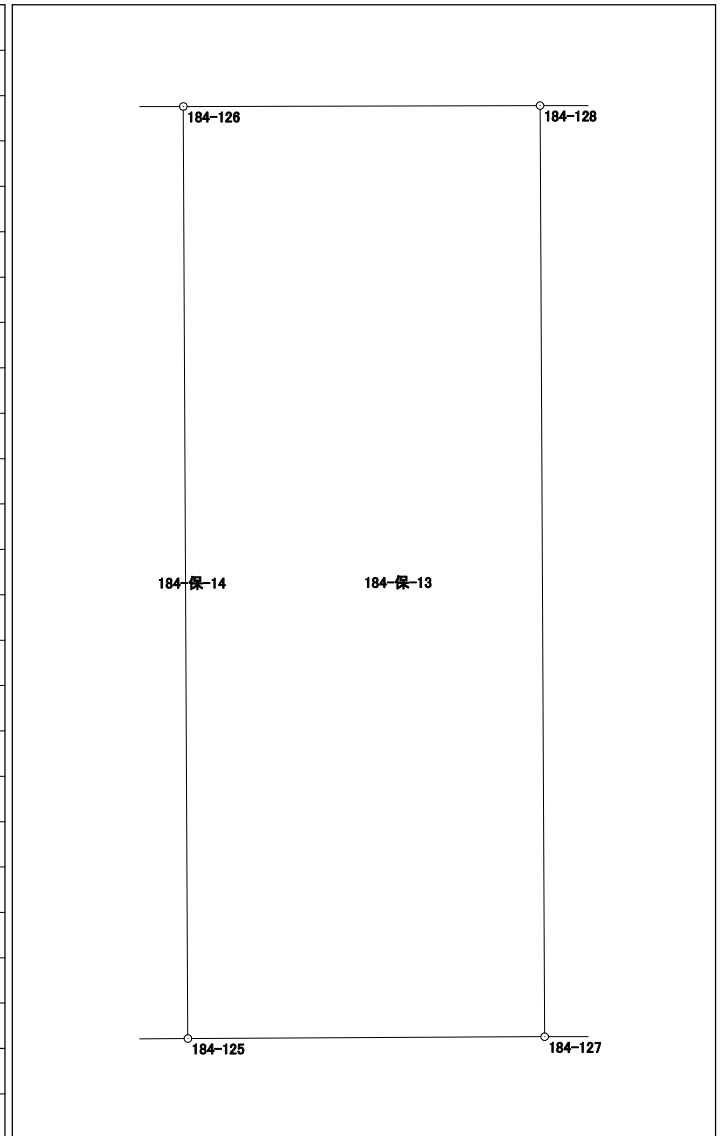


倍面積	128.000534
面積	64.0002670

面積計算書 (座標法)

世界測地系 (測地成果2011)

所 在	地 番	公簿地目	現況地目	地 積	所 有 者
前橋市六供町三丁目	184-保-14			10.00 m ²	

点 名	X 座標	Y 座標	辺 長	方 向 角	測 角	D _X	倍 積 (Y×D _X)
184-125	40986.948	-68087.714	12.933	359-43-15	90-01-02	12.937	-880850.756018
184-126	40999.881	-68087.777	0.774	269-51-07	90-07-52	12.931	-880443.044387
184-55	40999.879	-68088.551	12.935	179-42-59	89-51-52	-12.937	880861.584287
184-46	40986.944	-68088.487	0.773	89-42-13	89-59-14	-12.931	880452.225397
倍面積							20.009279
面 積							10.0046395

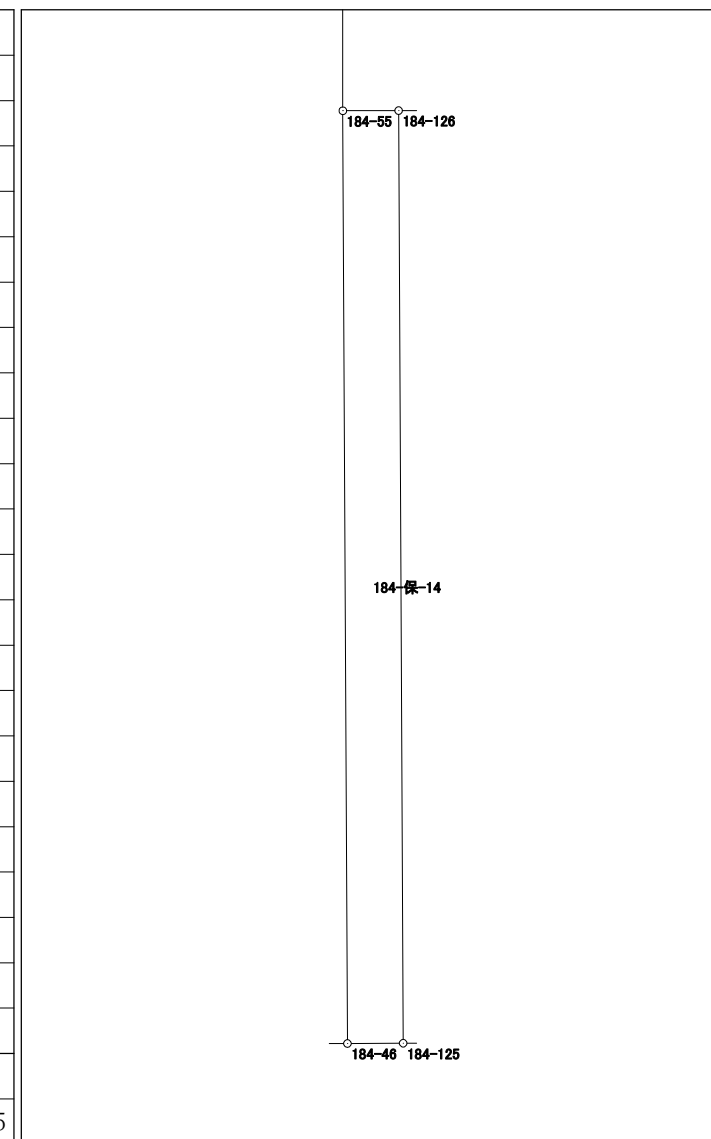


面積計算書 (座標法)

世界測地系 (測地成果2011)

所在	地番	公簿地目	現況地目	地積	所有者
前橋市六供町三丁目	184-保-15			76.00 m ²	

点名	X座標	Y座標	辺長	方向角	測角	DX	倍積 (Y×DX)
184-107	40986.789	-68118.895	15.659	359-47-42	90-06-50	15.686	-1068512.986970
184-108	41002.448	-68118.951	4.853	269-46-32	89-58-50	15.640	-1065380.393640
184-52	41002.429	-68123.804	2.438	179-47-19	90-00-47	-2.457	167380.186428
184-105	40999.991	-68123.795	13.229	179-47-32	180-00-13	-15.667	1067295.496265
184-49	40986.762	-68123.747	4.852	89-40-52	89-53-20	-13.202	899369.707894
						倍面積	152.009977
						面積	76.0049885

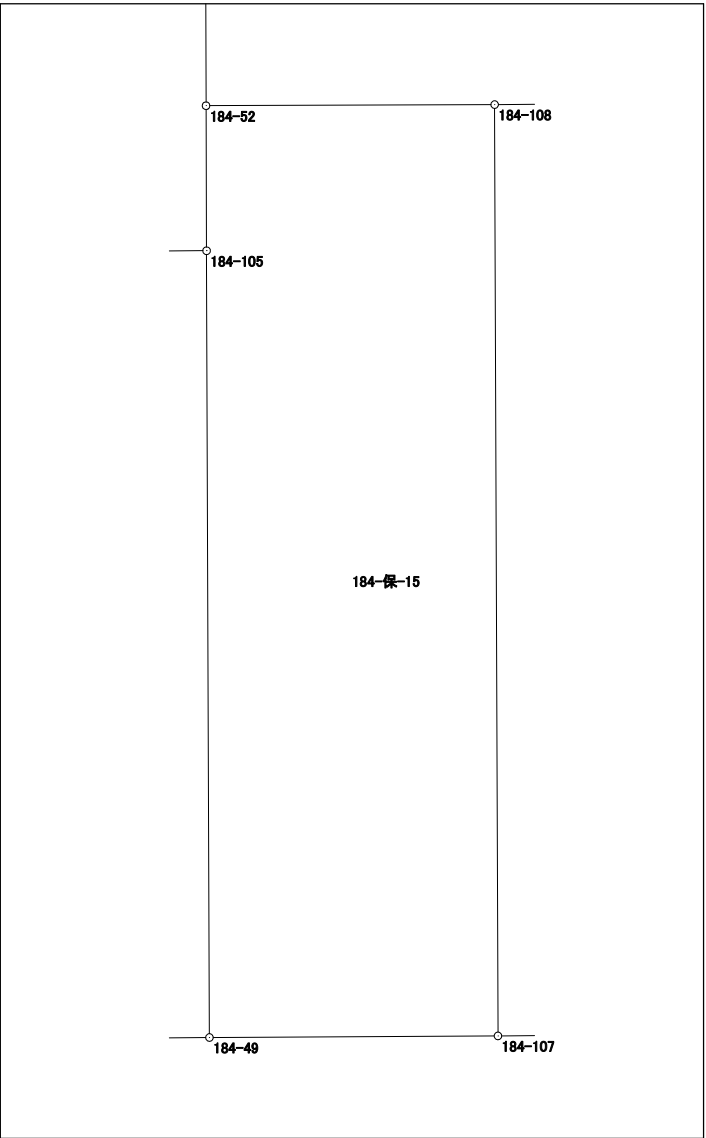


面積計算書（座標法）

世界測地系（測地成果2011）

所 在	地 番	公簿地目	現況地目	地 積	所 有 者
前橋市六供町三丁目	184-保-16			100.00 m ²	

点 名	X 座標	Y 座標	辺 長	方 向 角	測 角	DX	倍 積 (Y×DX)
184-106	40999.939	-68145.953	22.158	89-51-56	93-17-01	-4.435	302227.301555
184-105	40999.991	-68123.795	2.438	359-47-19	89-55-23	2.490	-169628.249550
184-52	41002.429	-68123.804	2.050	359-53-18	180-05-59	4.488	-305739.632352
184-51	41004.479	-68123.808	22.413	269-51-52	89-58-34	1.997	-136043.244576
184-50	41004.426	-68146.221	4.495	176-34-55	86-43-03	-4.540	309383.843340

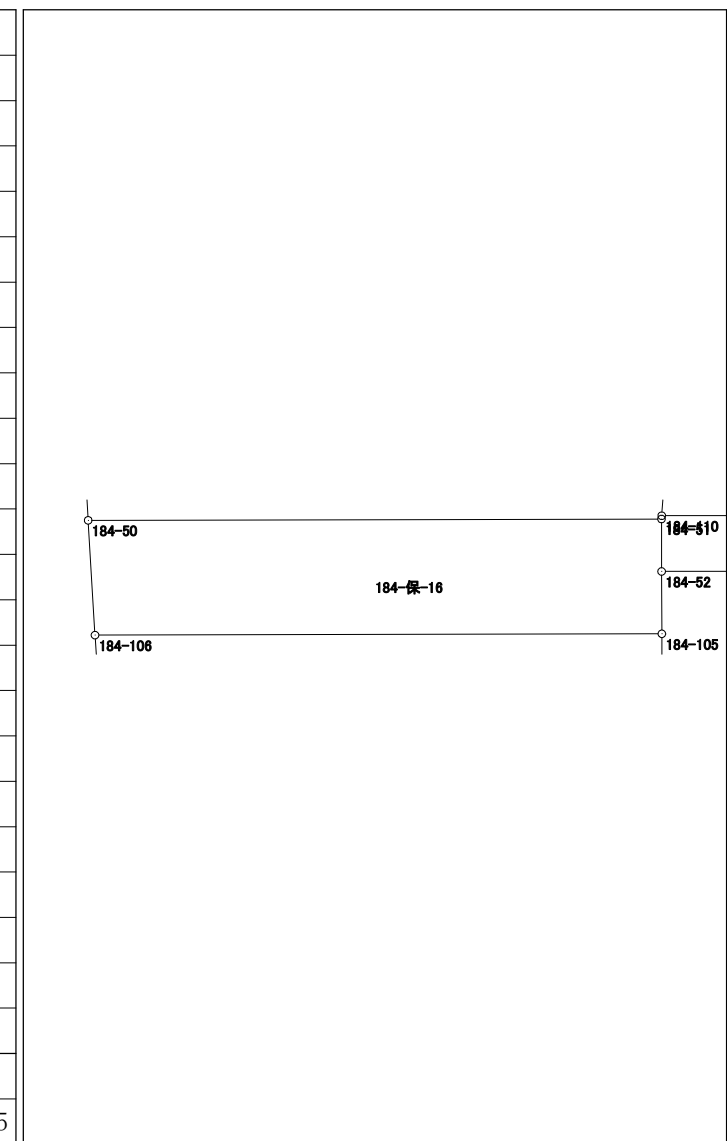


倍面積	200.018417
面 積	100.0092085

面積計算書 (座標法)

世界測地系 (測地成果2011)

所在	地番	公簿地目	現況地目	地積	所有者
前橋市六供町三丁目	184-保-17			37.00 m ²	

点名	X座標	Y座標	辺長	方向角	測角	DX	倍積 (Y×DX)
184-109	41004.672	-68106.810	16.989	269-46-39	89-57-43	2.110	-143705.369100
184-110	41004.606	-68123.799	0.127	184-03-13	94-16-34	-0.193	13147.893207
184-51	41004.479	-68123.808	2.050	179-53-18	175-50-05	-2.177	148305.530016
184-52	41002.429	-68123.804	4.853	89-46-32	89-53-14	-2.031	138359.445924
184-108	41002.448	-68118.951	12.148	89-46-25	179-59-53	0.067	-4563.969717
184-101	41002.496	-68106.803	2.176	359-48-56	90-02-31	2.224	-151469.529872
						倍面積	74.000458
						面積	37.0002290

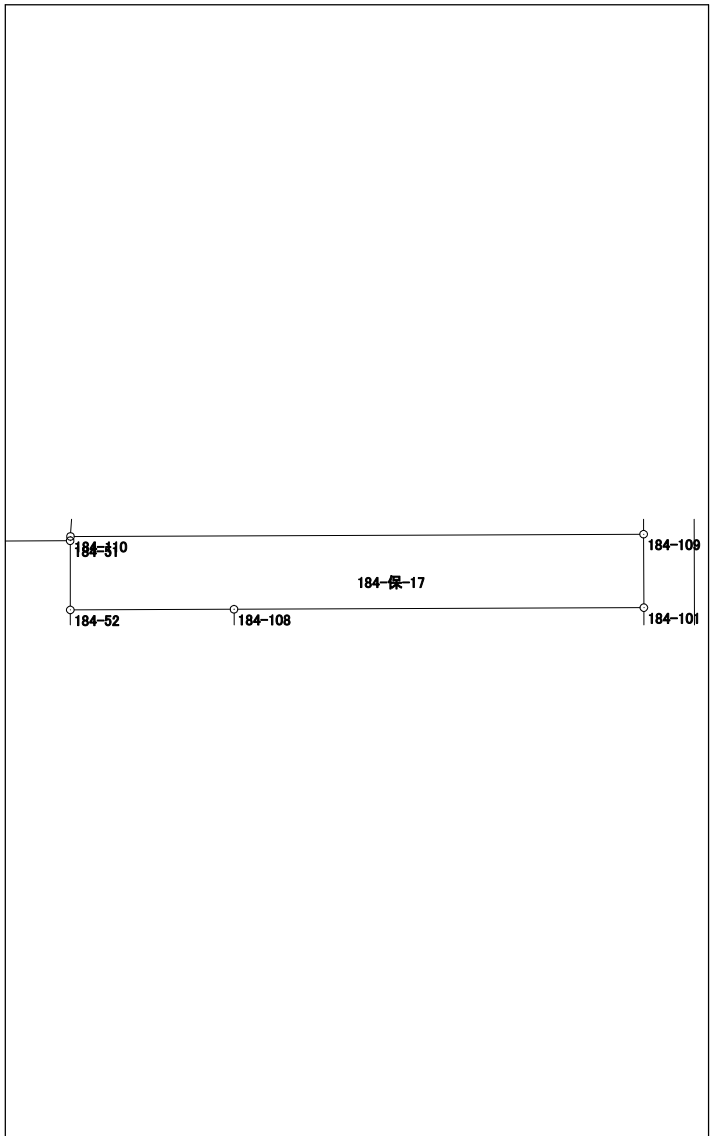

面積計算書 (座標法)

世界測地系 (測地成果2011)

所 在	地 番	公簿地目	現況地目	地 積	所 有 者
前橋市六供町三丁目	184-保-18			44.00 m ²	

点 名	X 座標	Y 座標	辺 長	方 向 角	測 角	DX	倍 積 (Y×DX)	
184-116	41020.777	-68125.754	3.519	269-52-11	179-58-10	-0.010	681.257540	
184-120	41020.769	-68129.273	0.718	269-55-13	180-03-02	-0.009	613.163457	
184-122	41020.768	-68129.991	17.222	269-52-25	179-57-12	-0.039	2657.069649	
184-66	41020.730	-68147.213	1.955	176-30-35	86-38-10	-1.989	135544.806657	
184-103	41018.779	-68147.094	22.497	89-52-31	93-21-56	-1.902	129615.772788	
184-104	41018.828	-68124.597	1.951	359-44-09	89-51-38	2.000	-136249.194000	
184-69	41020.779	-68124.606	1.148	269-54-01	90-09-52	1.949	-132774.857094	
							倍面積	
							面 積	44.0094985


面積計算書（座標法）

世界測地系（測地成果2011）

所 在	地 番	公簿地目	現況地目	地 積	所 有 者
前橋市六供町三丁目	184-保-21			16.00 m ²	

点 名	X 座標	Y 座標	辺 長	方 向 角	測 角	DX	倍 積 (Y×DX)
184-115	41034.716	-68125.807	13.939	179-46-56	89-58-55	-13.943	949878.127001
184-116	41020.777	-68125.754	1.148	89-54-01	90-07-05	-13.937	949468.633498
184-69	41020.779	-68124.606	13.941	359-46-56	89-52-55	13.943	-949861.381458
184-31	41034.720	-68124.659	1.148	269-48-01	90-01-05	13.937	-949453.372483

倍面積	32.006558
面 積	16.0032790

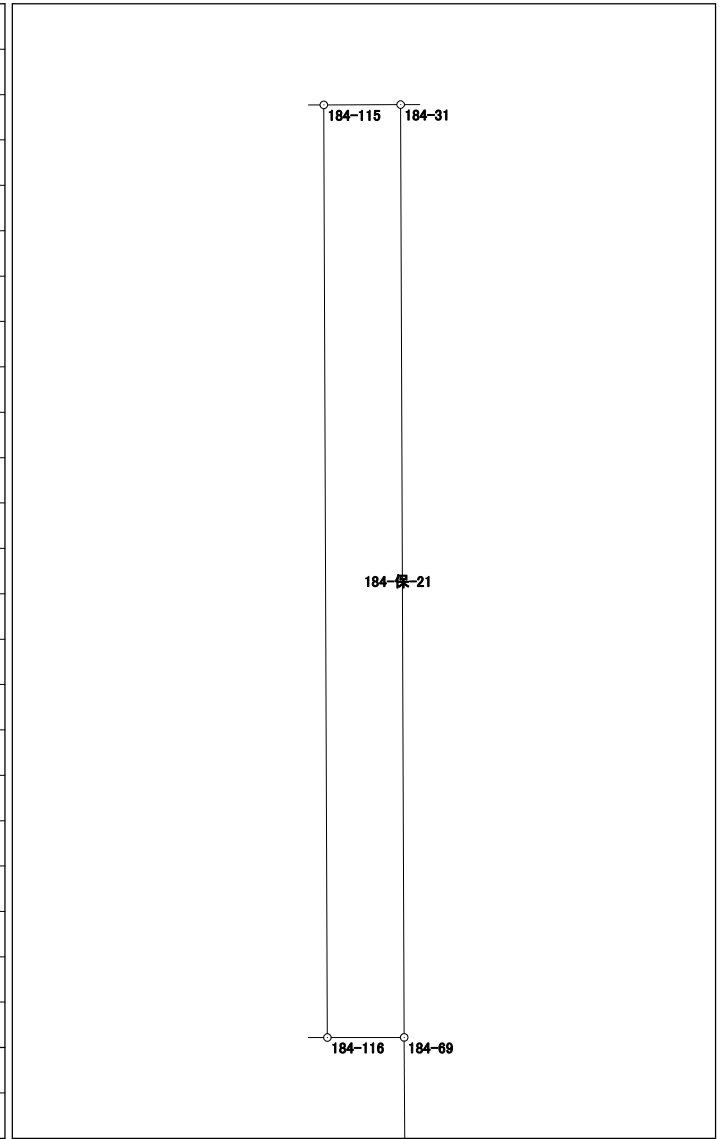


面積計算書（座標法）

世界測地系（測地成果2011）

所在	地番	公簿地目	現況地目	地積	所有者
前橋市六供町三丁目	184-保-23			7.72 m ²	

点名	X座標	Y座標	辺長	方向角	測角	DX	倍積 (Y×DX)
184-141	41009.876	-68069.086	9.924	179-50-39	89-59-29	-9.926	675653.747636
184-142	40999.952	-68069.059	0.336	89-39-32	89-48-53	-9.922	675381.203398
184-130	40999.954	-68068.723	0.442	89-44-27	180-04-55	0.004	-272.274892
184-74	40999.956	-68068.281	9.922	359-50-39	90-06-12	9.924	-675509.620644
184-75	41009.878	-68068.308	0.778	269-51-10	90-00-31	9.920	-675237.615360
倍面積						15.440138	
面積						7.7200690	

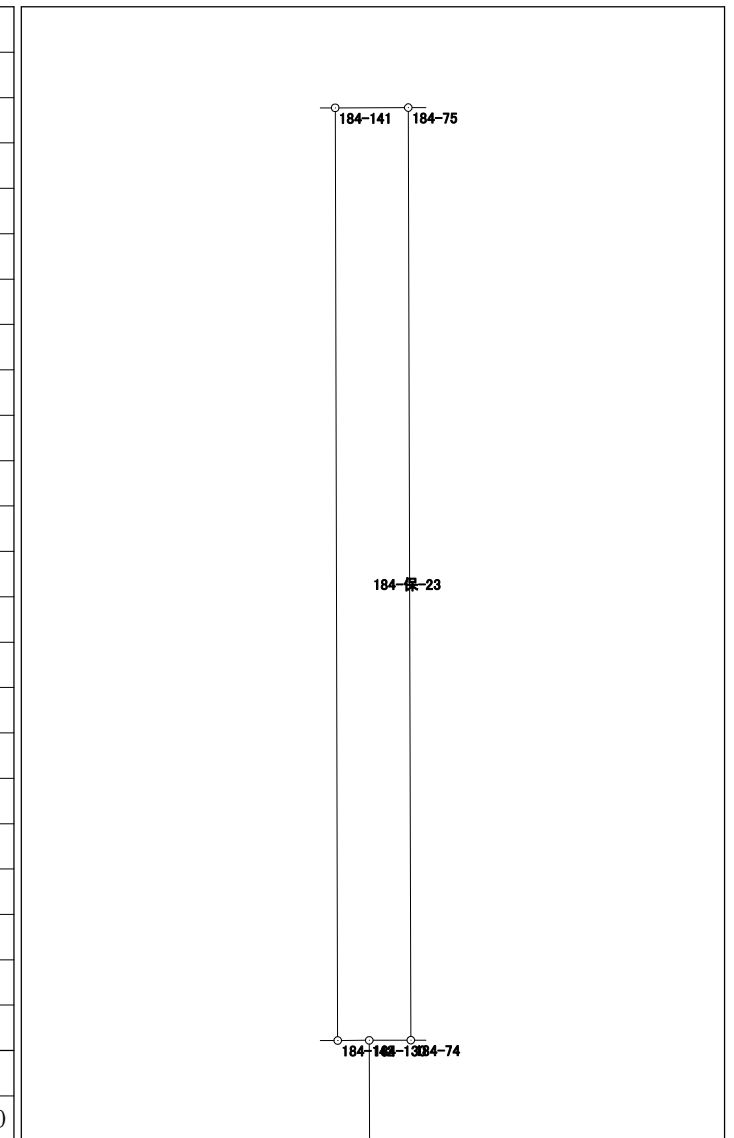


面積計算書 (座標法)

世界測地系 (測地成果2011)

所在	地番	公簿地目	現況地目	地積	所有者
前橋市六供町三丁目	184-保-24			7.72 m ²	

点名	X座標	Y座標	辺長	方向角	測角	DX	倍積 (Y×DX)
184-145	41009.912	-68058.718	9.918	179-45-06	89-58-21	-9.921	675210.541278
184-146	40999.994	-68058.675	0.779	89-46-46	90-01-40	-9.915	674801.762625
184-76	40999.997	-68057.896	9.918	359-44-45	89-57-59	9.921	-675202.386216
184-77	41009.915	-68057.940	0.778	269-46-45	90-02-00	9.915	-674794.475100
						倍面積	15.442587
						面積	7.7212935

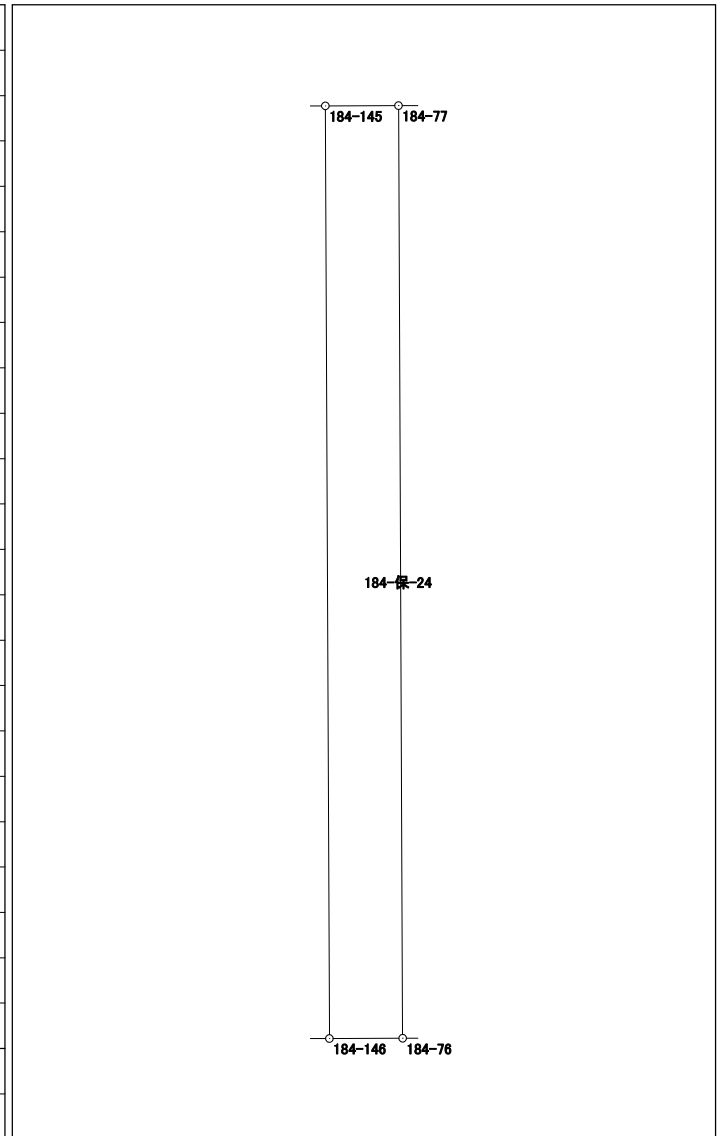

面積計算書 (座標法)

世界測地系 (測地成果2011)

所在	地番	公簿地目	現況地目	地積	所有者
前橋市六供町三丁目	184-保-25			7.72 m ²	

点名	X座標	Y座標	辺長	方向角	測角	Dx	倍積 (Y×Dx)
184-149	41009.956	-68047.143	9.938	179-46-10	89-59-26	-9.941	676456.648563
184-150	41000.018	-68047.103	0.777	89-51-09	90-04-59	-9.936	676116.015408
184-70	41000.020	-68046.326	9.939	359-46-10	89-55-01	9.941	-676448.526766
184-71	41009.959	-68046.366	0.777	269-46-44	90-00-34	9.936	-676108.692576
						倍面積	15.444629
						面積	7.7223145

