



# 21街区 画地出来形確認図 (11914.12m<sup>2</sup>)

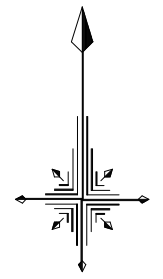

S=1/500

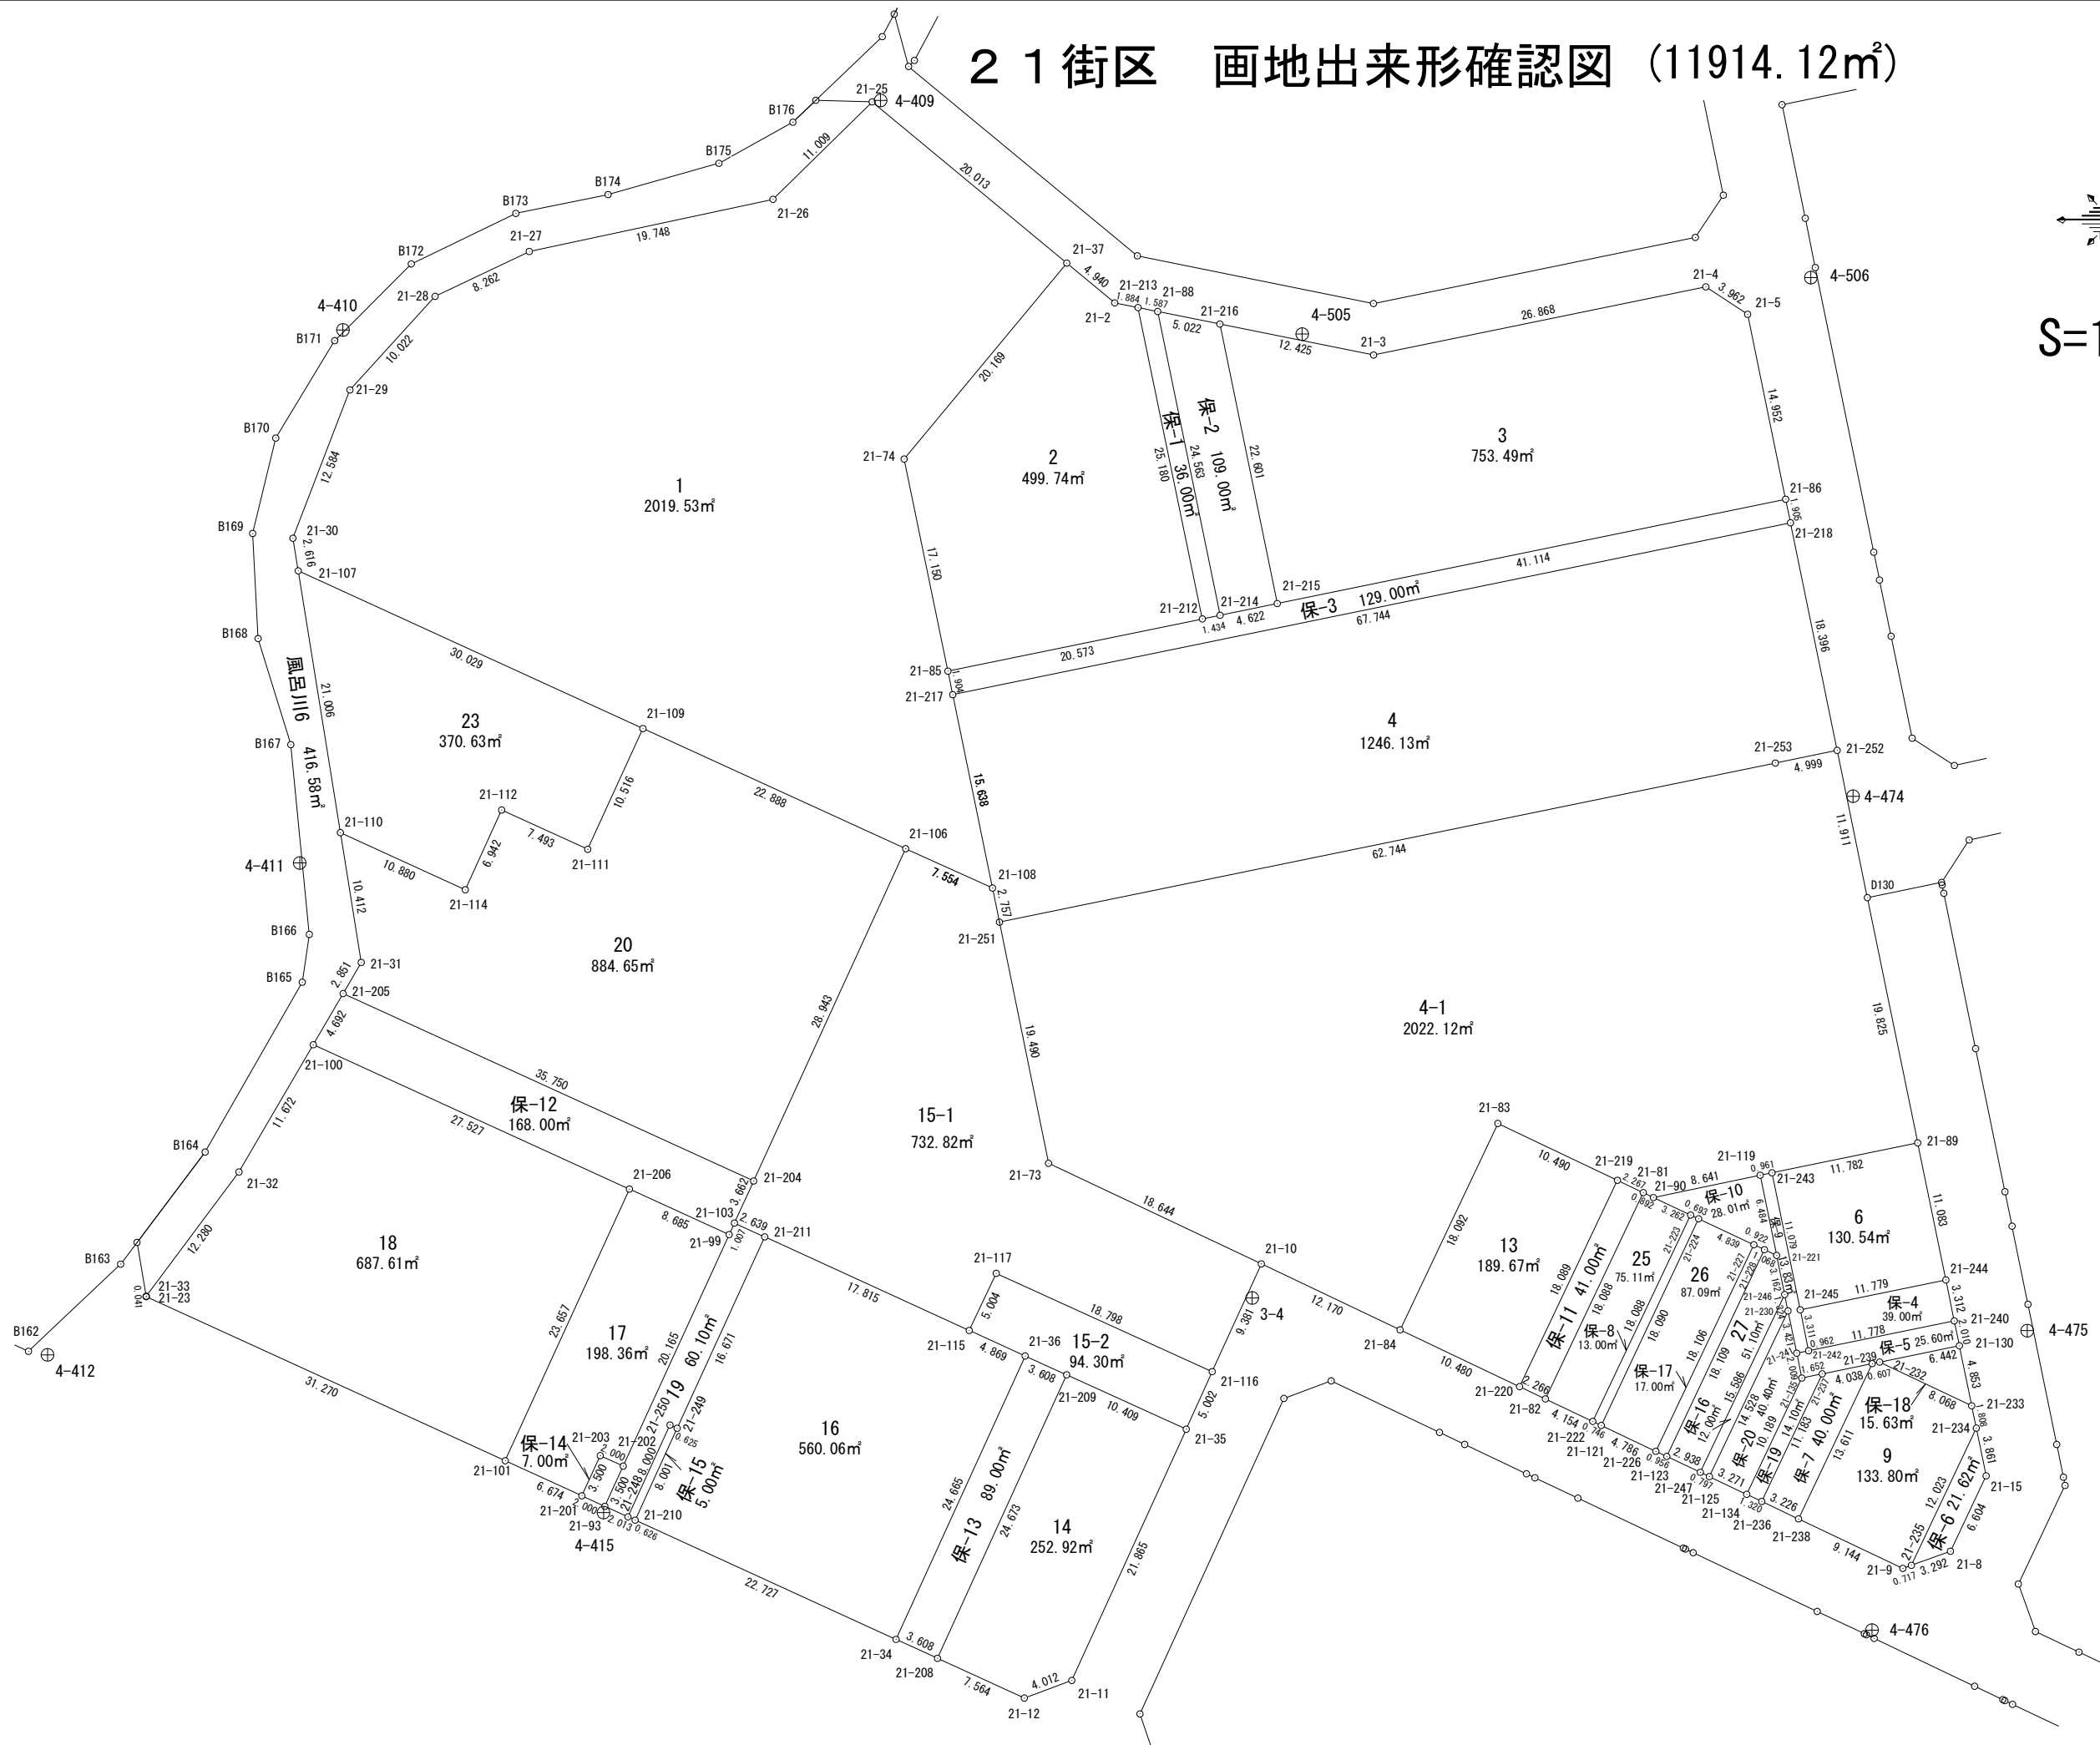







































































# 面積計算書（座標法）

世界測地系（測地成果2011）

所 在	地 番	公簿地目	現況地目	地 積	所 有 者
前橋市六供町二丁目	21-保-12			168.00 m <sup>2</sup>	

点 名	X 座標	Y 座標	辺 長	方 向 角	測 角	DX	倍 積 (Y×DX)	
21-99	41537.602	-68595.841	1.007	24-34-50	90-02-55	-2.690	184522.812290	
21-103	41538.518	-68595.422	3.662	24-34-38	179-59-48	4.246	-291256.161812	
21-204	41541.848	-68593.899	35.750	294-32-11	89-57-33	18.176	-1246762.708224	
21-205	41556.694	-68626.421	4.692	210-13-36	95-41-25	10.792	-740616.335432	
21-100	41552.640	-68628.783	27.527	114-32-17	84-18-41	-15.486	1062785.333538	
21-206	41541.208	-68603.742	8.685	114-31-55	179-59-38	-15.038	1031663.072196	
倍面積							336.012556	
面 積							168.0062780	


# 面積計算書（座標法）

世界測地系（測地成果2011）

所在	地番	公簿地目	現況地目	地積	所有者
前橋市六供町二丁目	21-保-13			89.00 m <sup>2</sup>	

点名	X座標	Y座標	辺長	方向角	測角	DX	倍積 (Y×DX)
21-36	41527.990	-68572.391	24.665	204-29-28	90-02-59	-20.953	1436797.308623
21-34	41505.544	-68582.616	3.608	114-34-08	90-04-40	-23.946	1642279.322736
21-208	41504.044	-68579.335	24.673	24-29-34	89-55-26	20.953	-1436942.806255
21-209	41526.497	-68569.106	3.608	294-26-29	89-56-55	23.946	-1641955.812276


倍面積	178.012828
面積	89.0064140

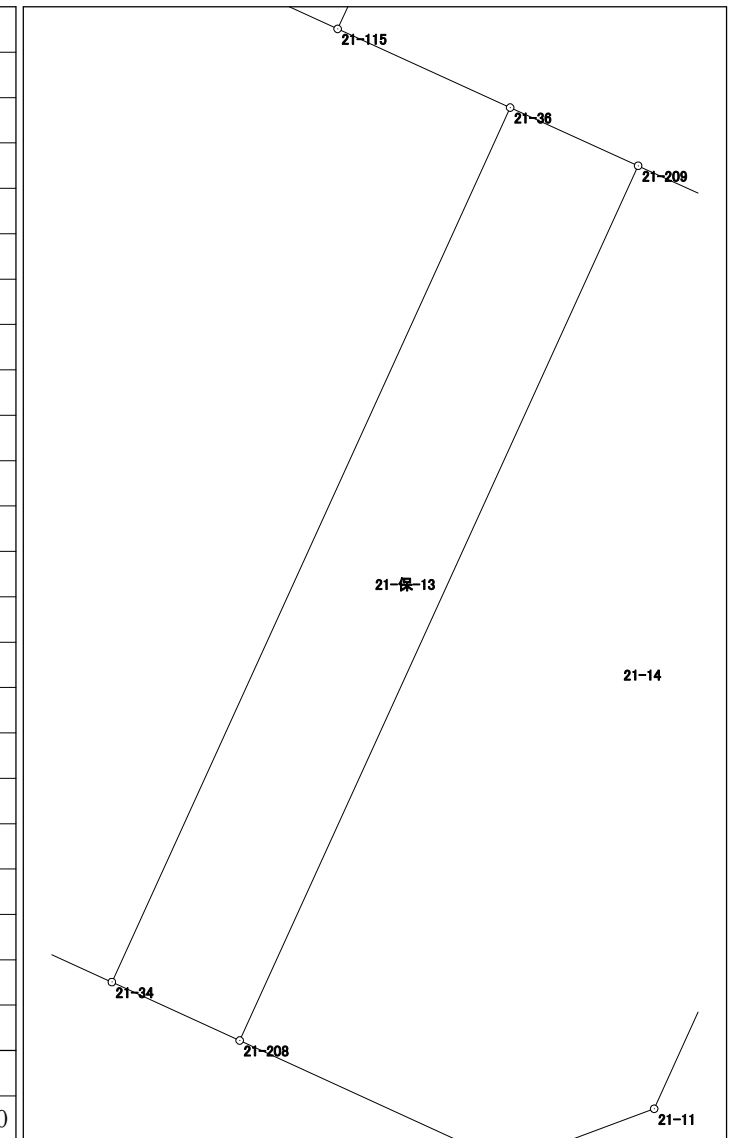

# 面積計算書（座標法）

所在	地番	公簿地目	現況地目	地積	所有者
前橋市六供町二丁目	21-保-14			7.00 m <sup>2</sup>	

点名	X座標	Y座標	辺長	方向角	測角	DX	倍積 (Y×DX)
21-201	41516.915	-68607.507	2.000	114-34-45	89-59-54	-4.015	275459.140605
21-93	41516.083	-68605.688	3.500	24-34-51	90-00-06	2.351	-161291.972488
21-202	41519.266	-68604.232	2.000	294-34-45	89-59-54	4.015	-275445.991480
21-203	41520.098	-68606.051	3.500	204-34-51	90-00-06	-2.351	161292.825901
						倍面積	14.002538
						面積	7.0012690

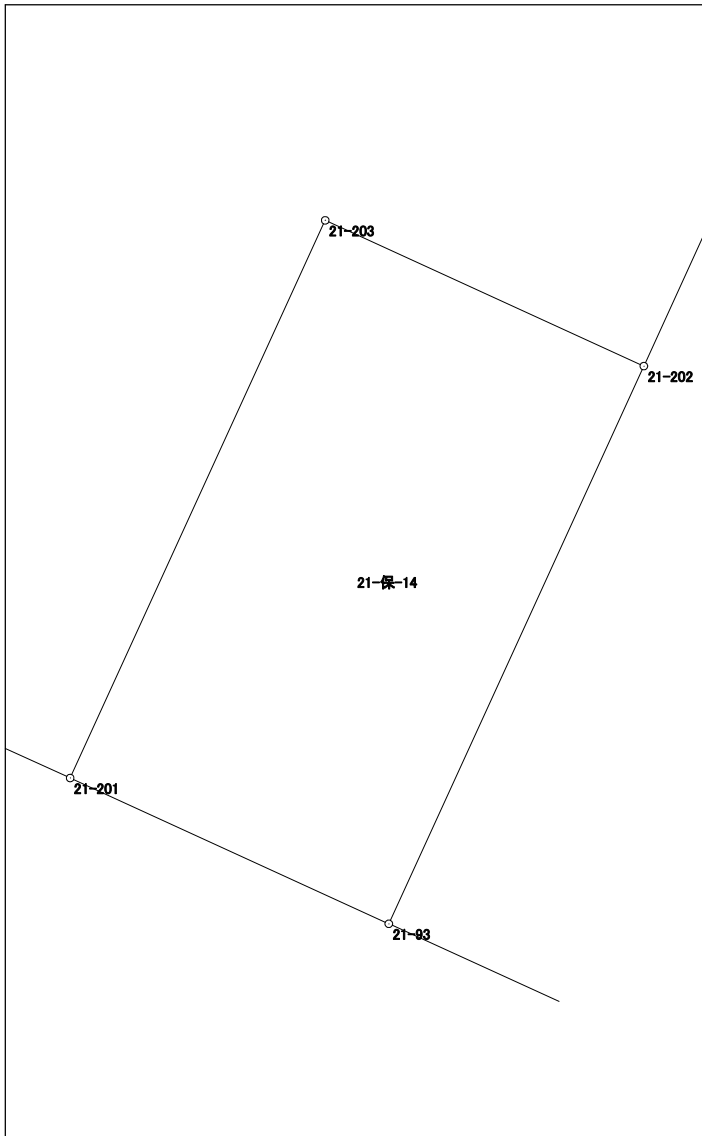


## 面積計算書（座標法）

世界測地系（測地成果2011）

所 在	地 番	公簿地目	現況地目	地 積	所 有 者
前橋市六供町二丁目	21-保-15			5.00 m <sup>2</sup>	

点 名	X 座標	Y 座標	辺 長	方 向 角	測 角	DX	倍 積 (Y×DX)
21-250	41522.522	-68600.527	8.001	204-35-42	89-59-57	-7.015	481232.696905
21-248	41515.247	-68603.857	0.626	114-33-28	89-57-46	-7.535	516930.062495
21-210	41514.987	-68603.288	8.000	24-35-19	90-01-51	7.015	-481252.065320
21-249	41522.262	-68599.959	0.625	294-35-45	90-00-26	7.535	-516900.691065
倍面積						10.003015	
面 積						5.0015075	

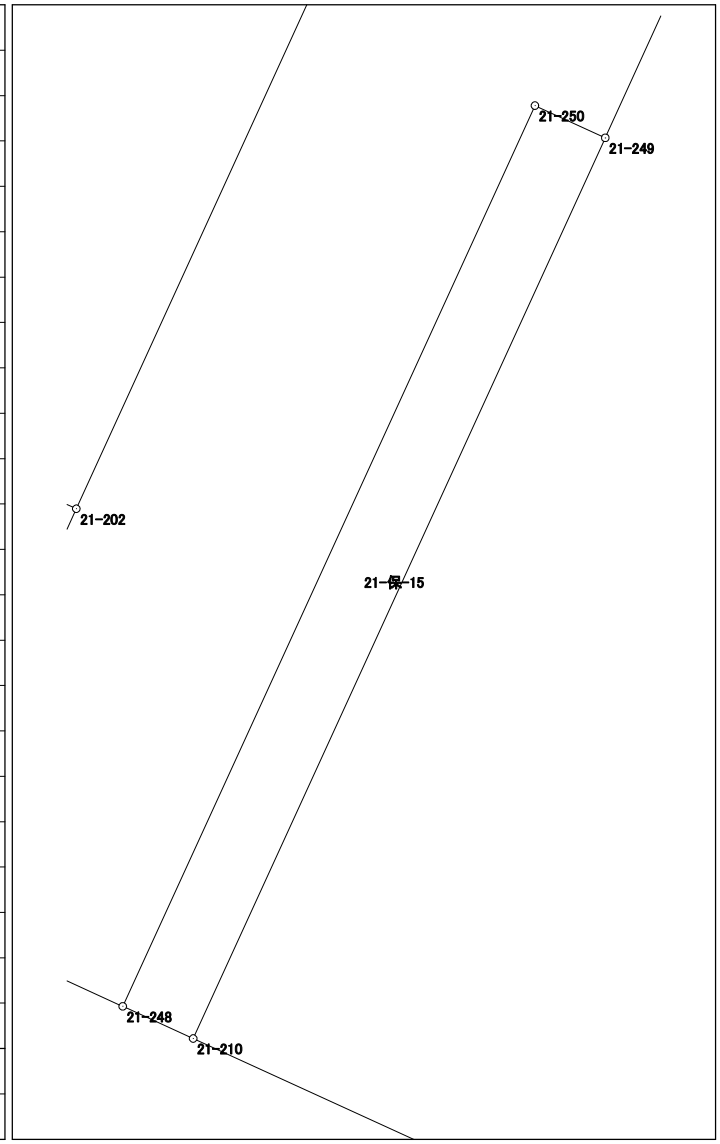


# 面積計算書（座標法）

世界測地系（測地成果2011）

所 在	地 番	公簿地目	現況地目	地 積	所 有 者
前橋市六供町二丁目	21-保-16			12.00 m <sup>2</sup>	

点 名	X 座 標	Y 座 標	辺 長	方 向 角	測 角	DX	倍 積 (Y×DX)
21-125	41518.435	-68518.185	14.528	25-23-19	90-02-45	12.784	-875936.477040
21-230	41531.560	-68511.956	1.324	348-22-03	142-58-44	14.422	-988079.429432
21-246	41532.857	-68512.223	15.586	205-23-10	37-01-07	-12.784	875860.258832
21-247	41518.776	-68518.905	0.797	115-20-34	89-57-24	-14.422	988179.647910
						倍面積	24.000270
						面 積	12.0001350

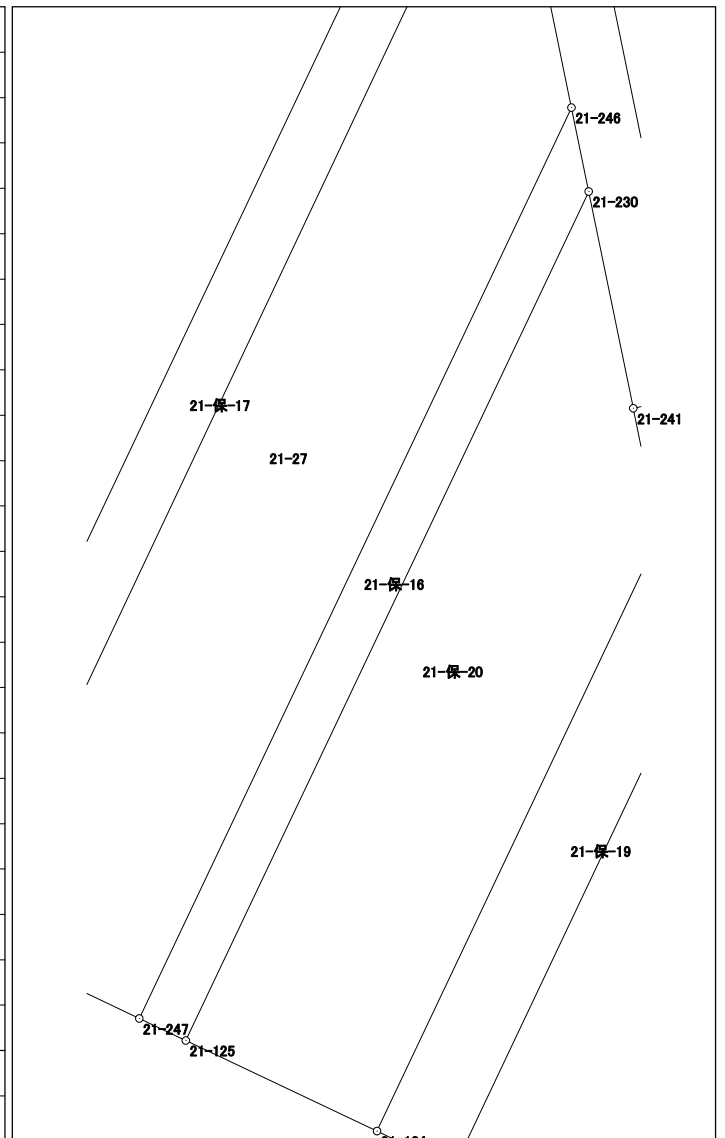


# 面積計算書（座標法）

世界測地系（測地成果2011）

所在	地番	公簿地目	現況地目	地積	所有者
前橋市六供町二丁目	21-保-17			17.00 m <sup>2</sup>	

点名	X座標	Y座標	辺長	方向角	測角	DX	倍積 (Y×DX)
21-123	41520.034	-68521.560	18.109	25-16-59	89-57-04	15.965	-1093946.705400
21-228	41536.408	-68513.826	0.922	295-08-54	89-51-55	16.766	-1148702.806716
21-227	41536.800	-68514.661	18.106	205-23-20	90-14-26	-15.965	1093836.562865
21-226	41520.443	-68522.424	0.956	115-19-55	89-56-35	-16.766	1148846.960784
倍面積							34.011533
面積							17.0057665

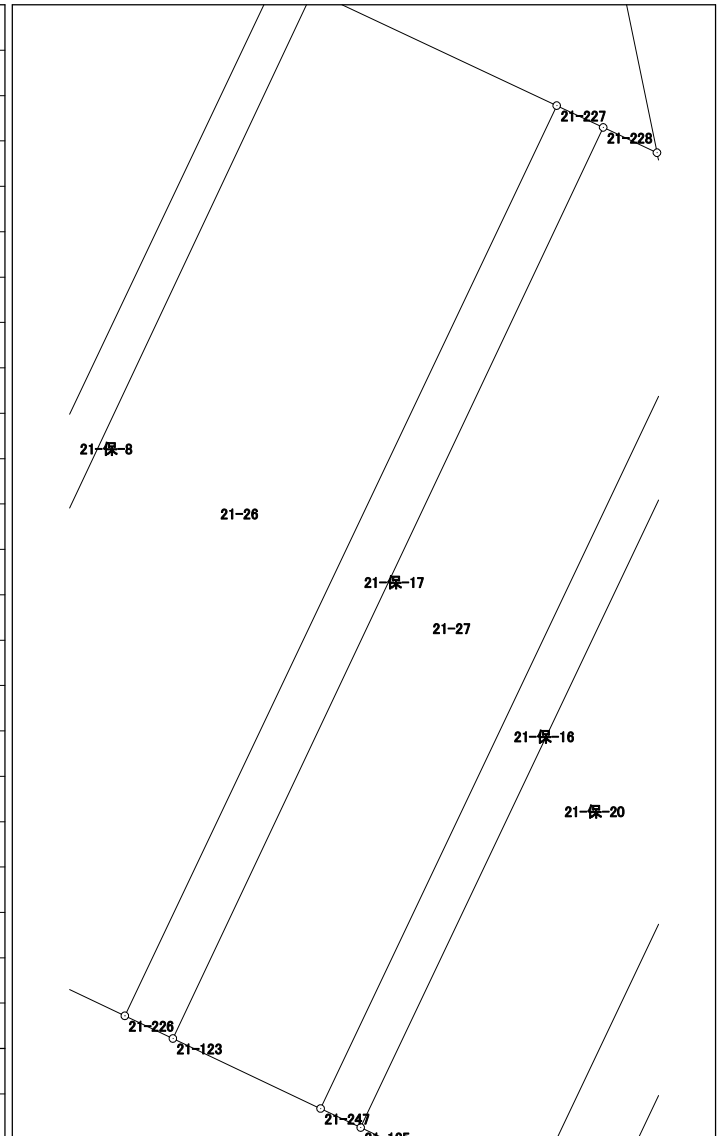


# 面積計算書（座標法）

世界測地系（測地成果2011）

所在	地番	公簿地目	現況地目	地積	所有者
前橋市六供町二丁目	21-保-18			15.63 m <sup>2</sup>	

点名	X座標	Y座標	辺長	方向角	測角	DX	倍積 (Y×DX)
21-130	41528.800	-68498.383	6.442	258-24-46	90-02-24	3.459	-236935.906797
21-232	41527.506	-68504.694	8.068	115-23-12	36-58-26	-4.753	325602.810582
21-233	41524.047	-68497.405	4.853	348-22-22	52-59-10	1.294	-88635.642070

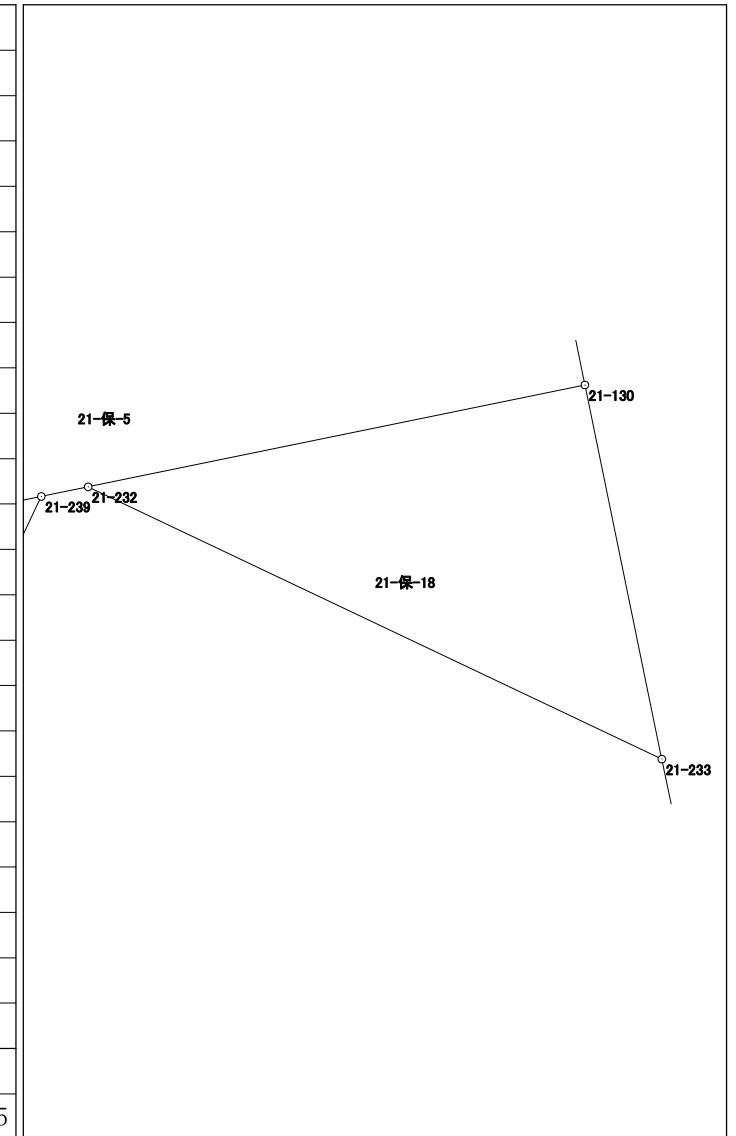


倍面積	31.261715
面積	15.6308575

# 面積計算書 (座標法)

世界測地系 (測地成果2011)

所在	地番	公簿地目	現況地目	地積	所有者
前橋市六供町二丁目	21-保-19			14.10 m <sup>2</sup>	

点名	X座標	Y座標	辺長	方向角	測角	DX	倍積 (Y×DX)
21-135	41526.241	-68510.863	10.189	205-22-23	126-58-07	-9.538	653456.611294
21-134	41517.035	-68515.229	1.320	115-24-00	90-01-37	-9.772	669530.817788
21-236	41516.469	-68514.037	11.183	25-22-24	89-58-24	9.538	-653486.884906
21-237	41526.573	-68509.245	1.652	258-24-16	53-01-52	9.772	-669472.342140

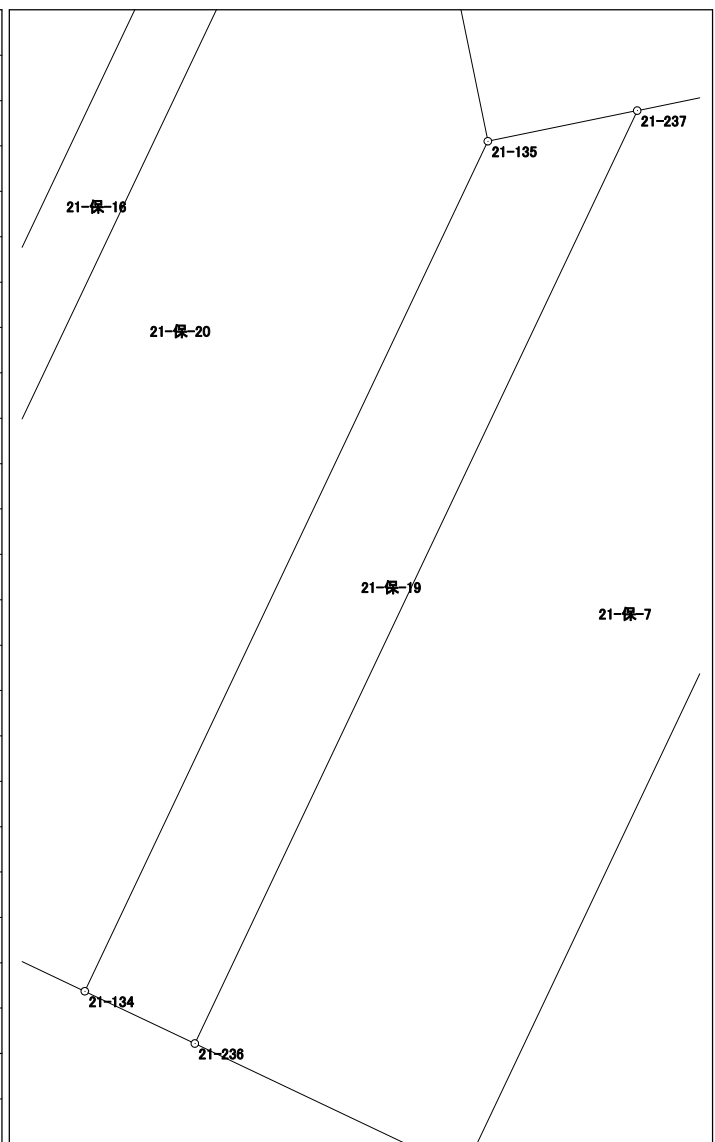

倍面積	28.202036
面積	14.1010180



