



# 4 2 街区 画地出来形確認図 (7453.56㎡)

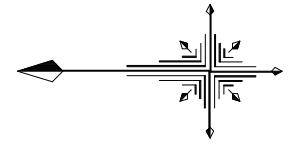

S=1/500

3. 3. 2 前橋長瀬線

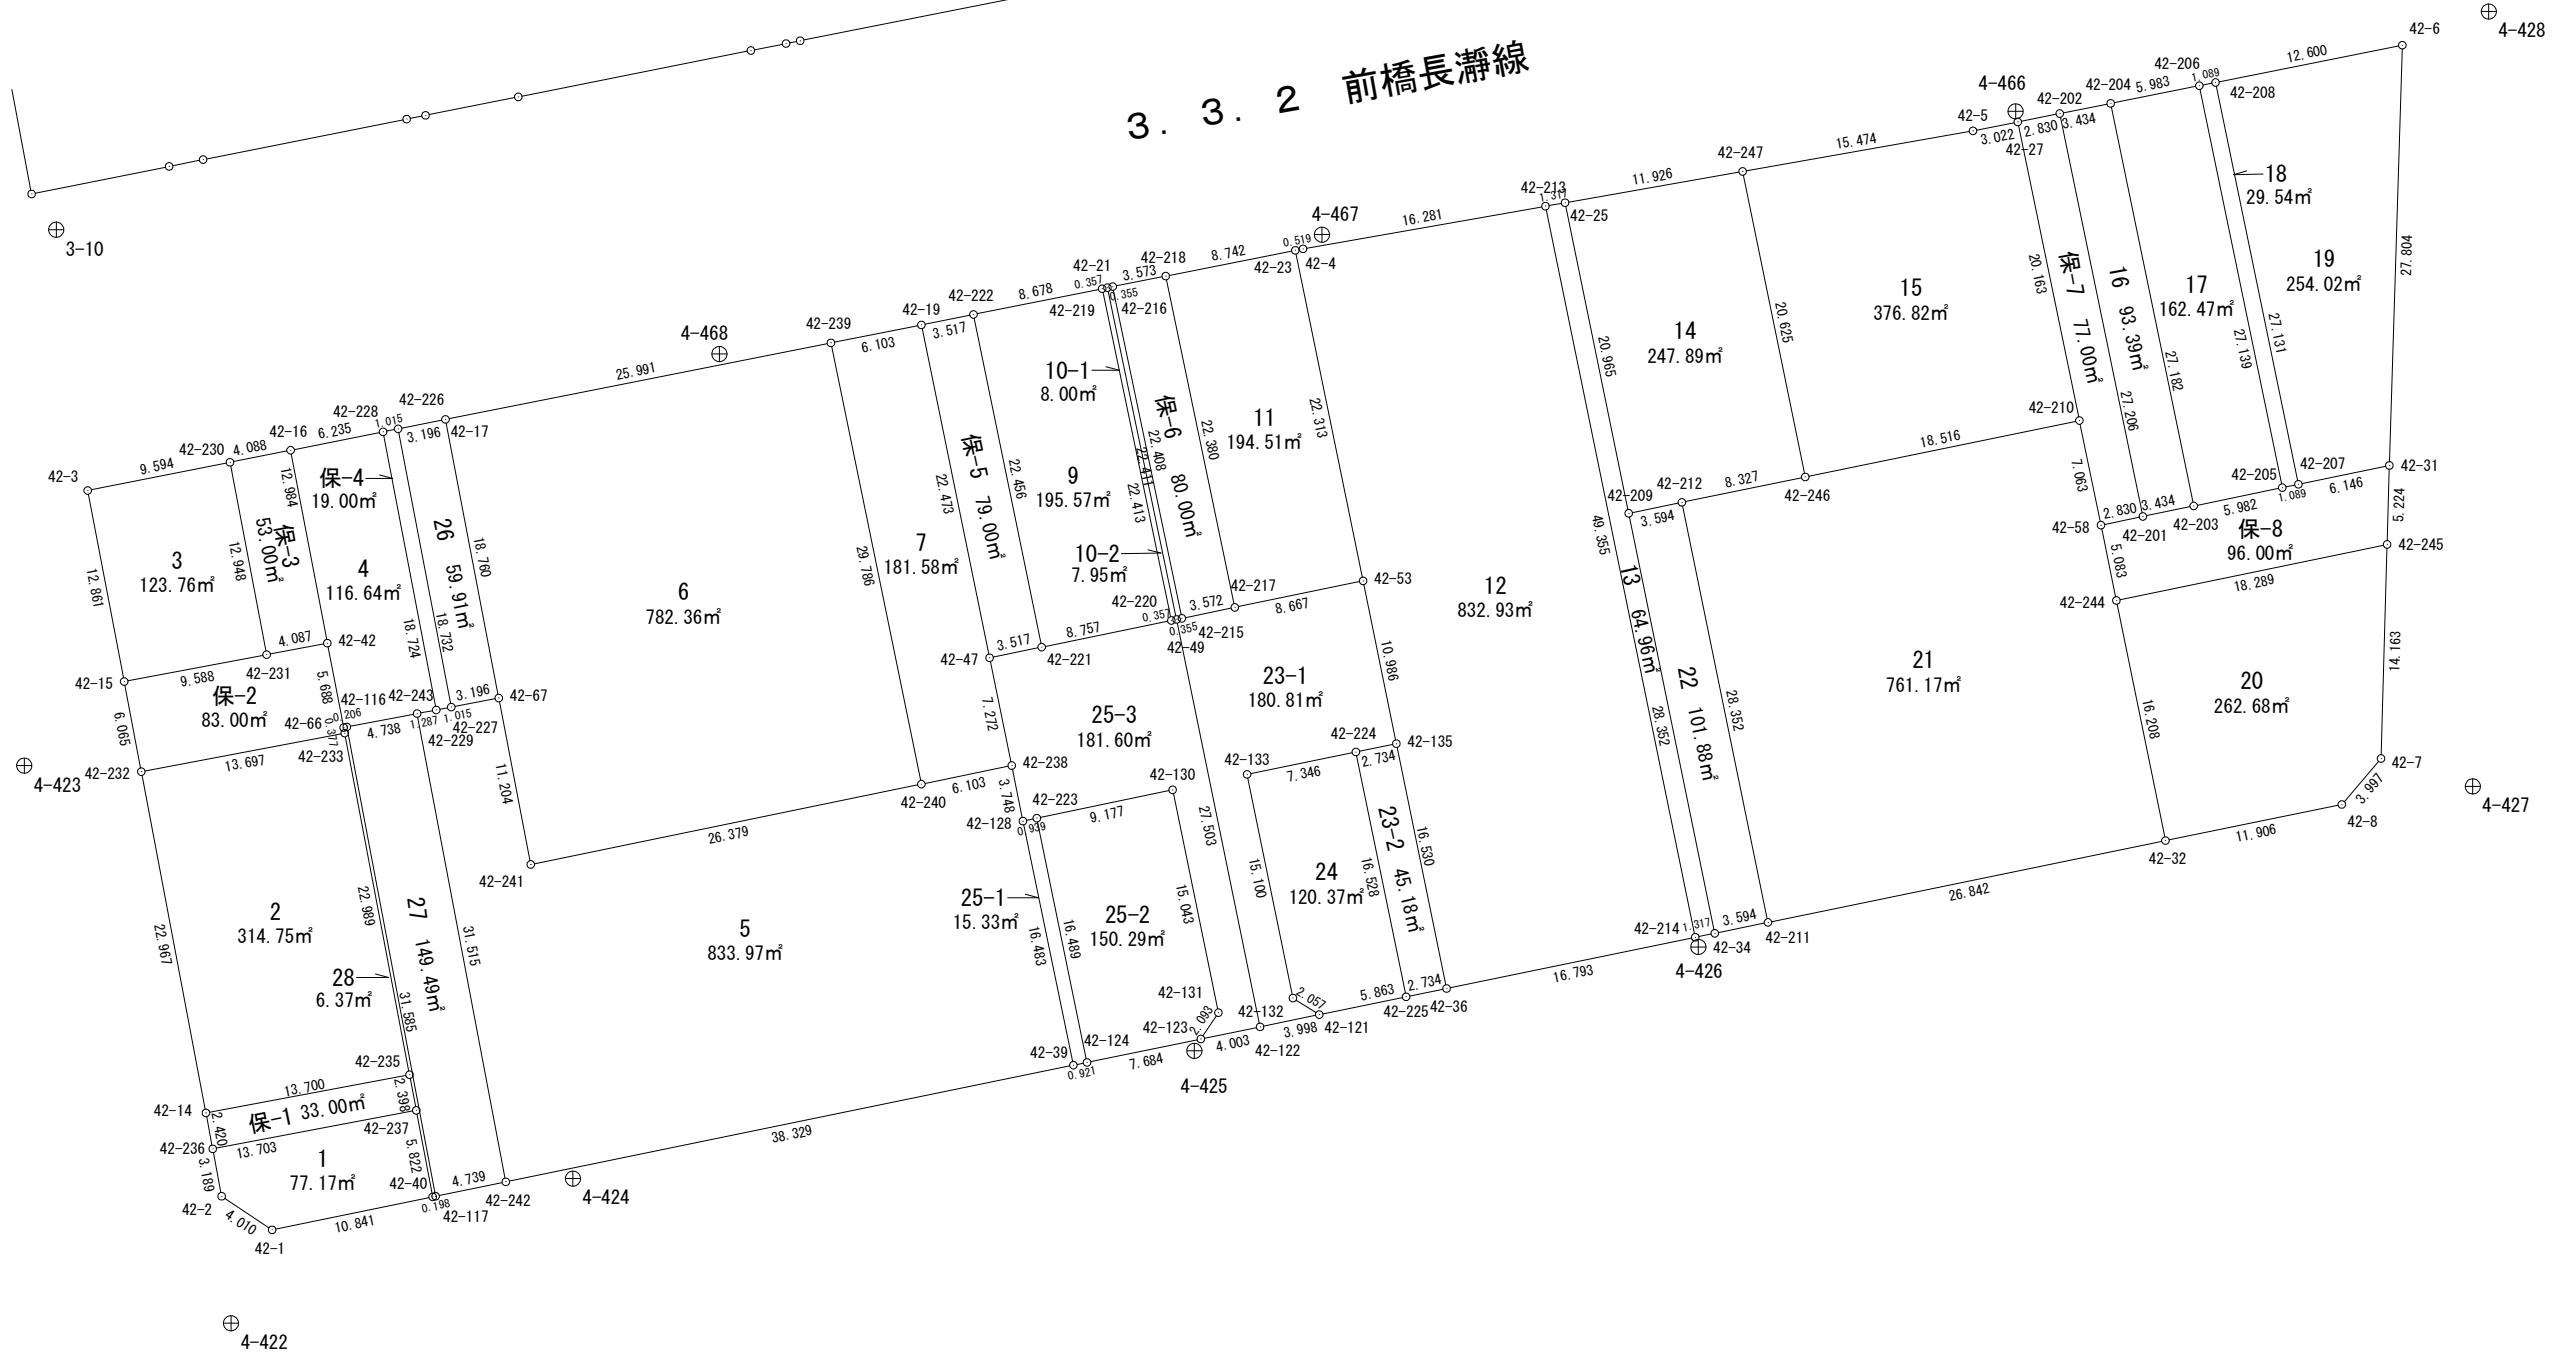












# 面積計算書（座標法）

世界測地系（測地成果2011）

所 在	地 番	公簿地目	現況地目	地 積	所 有 者
前橋市六供町二丁目	42-6			782.36 m <sup>2</sup>	

点 名	X 座標	Y 座標	辺 長	方 向 角	測 角	DX	倍 積 (Y×DX)
42-67	41402.496	-68390.346	11.204	259-06-48	179-56-15	-5.639	385653.161094
42-241	41400.380	-68401.348	26.379	168-23-06	89-16-18	-27.955	1912159.683340
42-240	41374.541	-68396.037	29.786	78-24-31	90-01-25	-19.854	1357934.918598
42-239	41380.526	-68366.858	25.991	348-46-09	90-21-38	31.478	-2152051.956124
42-17	41406.019	-68371.920	18.760	259-10-33	90-24-24	21.970	-1502131.082400
						倍面積	1564.724508
						面 積	782.3622540

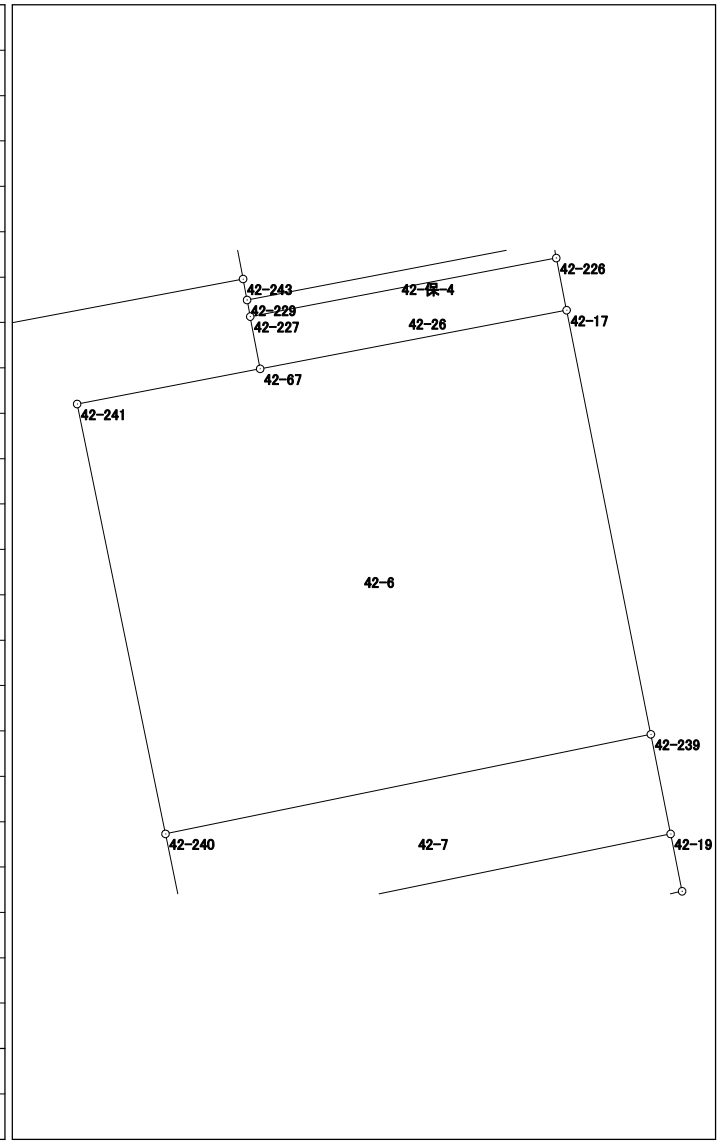


# 面積計算書（座標法）

世界測地系（測地成果2011）

所在	地番	公簿地目	現況地目	地積	所有者
前橋市六供町二丁目	42-7			181.58 m <sup>2</sup>	

点名	X座標	Y座標	辺長	方向角	測角	DX	倍積 (Y×DX)
42-19	41374.540	-68365.670	6.103	348-46-29	90-21-15	10.497	-717634.437990
42-239	41380.526	-68366.858	29.786	258-24-31	89-38-02	0.001	-68.366858
42-240	41374.541	-68396.037	6.103	168-23-30	89-58-59	-11.963	818221.790631
42-238	41368.563	-68394.809	7.272	78-22-13	89-58-43	-4.512	308597.378208
42-47	41370.029	-68387.686	22.473	78-25-14	180-03-01	5.977	-408753.199222
						倍面積	363.164769
						面積	181.5823845

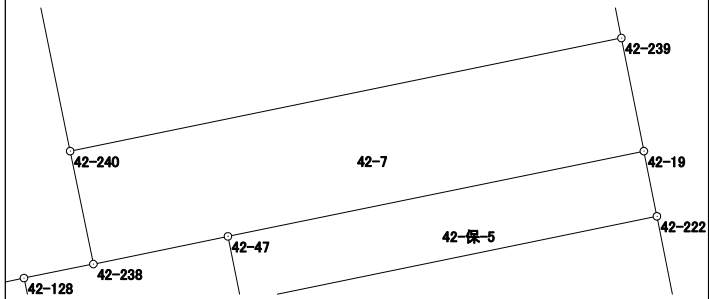
































# 面積計算書 (座標法)

世界測地系 (測地成果2011)

所在	地番	公簿地目	現況地目	地積	所有者
前橋市六供町二丁目	42-21			761.17 m <sup>2</sup>	

点名	X座標	Y座標	辺長	方向角	測角	DX	倍積 (Y×DX)
42-211	41318.538	-68405.179	26.842	168-22-28	89-57-37	-31.985	2187939.650315
42-32	41292.247	-68399.770	16.208	78-26-36	90-04-08	-23.044	1576204.299880
42-244	41295.494	-68383.891	5.083	78-26-09	179-59-33	4.266	-291725.679006
42-58	41296.513	-68378.911	7.063	78-20-36	179-54-27	2.446	-167254.816306
42-210	41297.940	-68371.994	18.516	348-22-09	90-01-33	19.563	-1337561.318622
42-246	41316.076	-68375.727	8.327	348-22-27	180-00-18	26.292	-1797734.614284
42-212	41324.232	-68377.405	28.352	258-24-51	90-02-24	2.462	-168345.171110
倍面積							1522.350867
面積							761.1754335

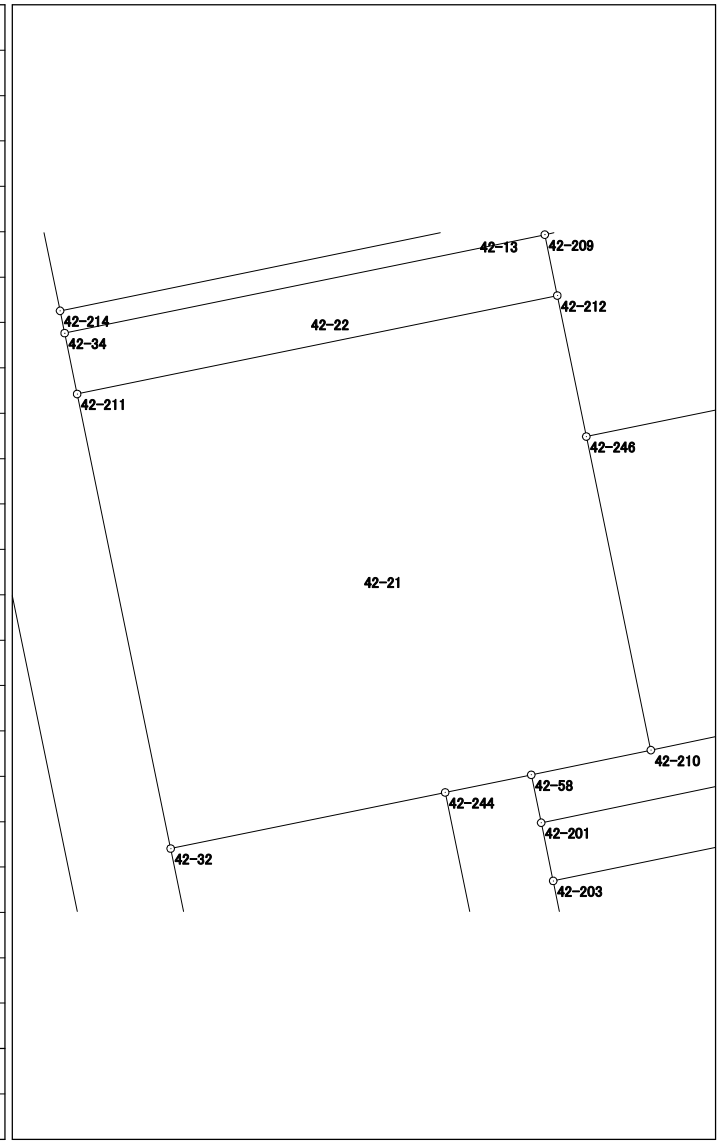








# 面積計算書（座標法）

世界測地系（測地成果2011）

所 在	地 番	公簿地目	現況地目	地 積	所 有 者
前橋市六供町二丁目	42-23-2			45.18 m <sup>2</sup>	

点 名	X 座標	Y 座標	辺 長	方 向 角	測 角	DX	倍 積 (Y×DX)
42-36	41339.797	-68409.552	16.530	78-23-57	89-59-04	0.646	-44192.570592
42-135	41343.121	-68393.360	2.734	348-22-25	89-58-28	6.002	-410496.946720
42-224	41345.799	-68393.911	16.528	258-23-52	90-01-27	-0.646	44182.466506
42-225	41342.475	-68410.101	2.734	168-24-53	90-01-01	-6.002	410597.426202
倍面積						90.375396	
面 積						45.1876980	

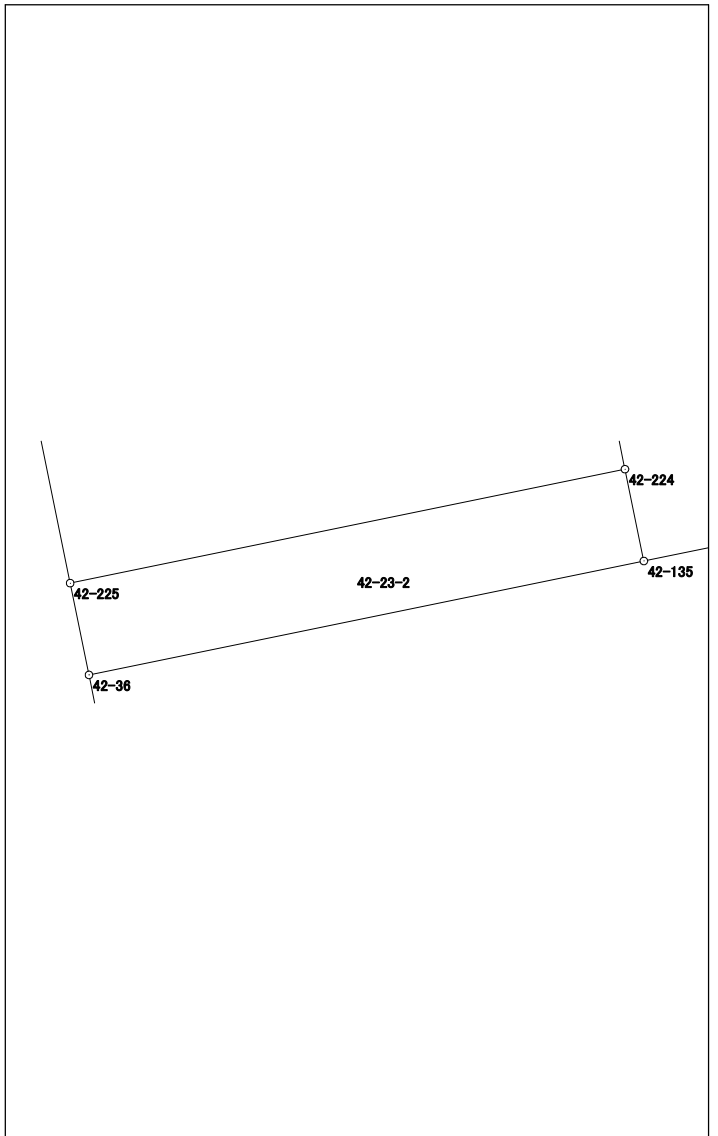


# 面積計算書 (座標法)

世界測地系 (測地成果2011)

所在	地番	公簿地目	現況地目	地積	所有者
前橋市六供町二丁目	42-24			120.37 m <sup>2</sup>	

点名	X座標	Y座標	辺長	方向角	測角	DX	倍積 (Y×DX)
42-224	41345.799	-68393.911	7.346	348-21-40	89-57-48	10.519	-719435.549809
42-133	41352.994	-68395.393	15.100	258-24-58	90-03-18	4.163	-284730.021059
42-132	41349.962	-68410.185	2.057	212-05-28	133-40-30	-4.775	326658.633375
42-121	41348.219	-68411.278	5.863	168-25-11	136-19-43	-7.487	512195.238386
42-225	41342.475	-68410.101	16.528	78-23-52	89-58-41	-2.420	165552.444420
						倍面積	240.745313
						面積	120.3726565

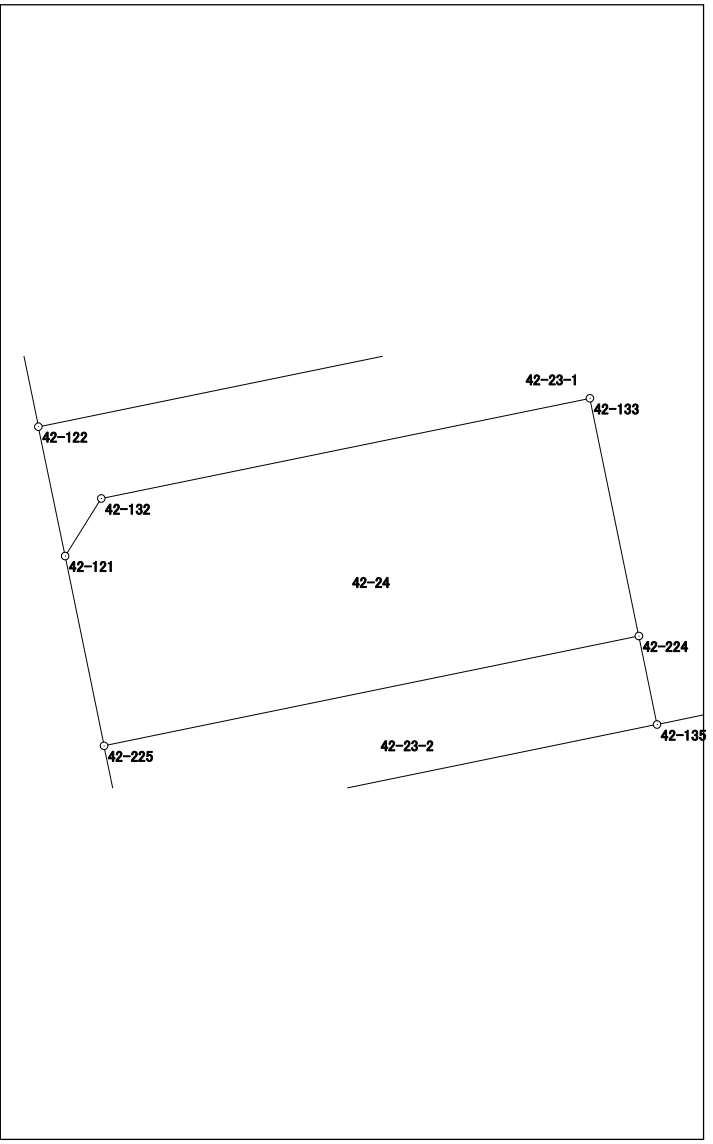




# 面積計算書 (座標法)

世界測地系 (測地成果2011)

所在	地番	公簿地目	現況地目	地積	所有者
前橋市六供町二丁目	42-25-2			150.29 m <sup>2</sup>	

点名	X座標	Y座標	辺長	方向角	測角	DX	倍積 (Y×DX)
42-124	41363.582	-68414.442	7.684	168-20-52	89-58-14	-10.848	742159.866816
42-123	41356.056	-68412.890	2.093	123-41-52	135-21-00	-8.687	594302.775430
42-131	41354.895	-68411.149	15.043	78-23-42	134-41-50	1.865	-127586.792885
42-130	41357.921	-68396.414	9.177	348-11-52	89-48-10	12.009	-821372.535726
42-223	41366.904	-68398.291	16.489	258-22-38	90-10-46	5.661	-387202.725351
						倍面積	300.588284
						面積	150.2941420

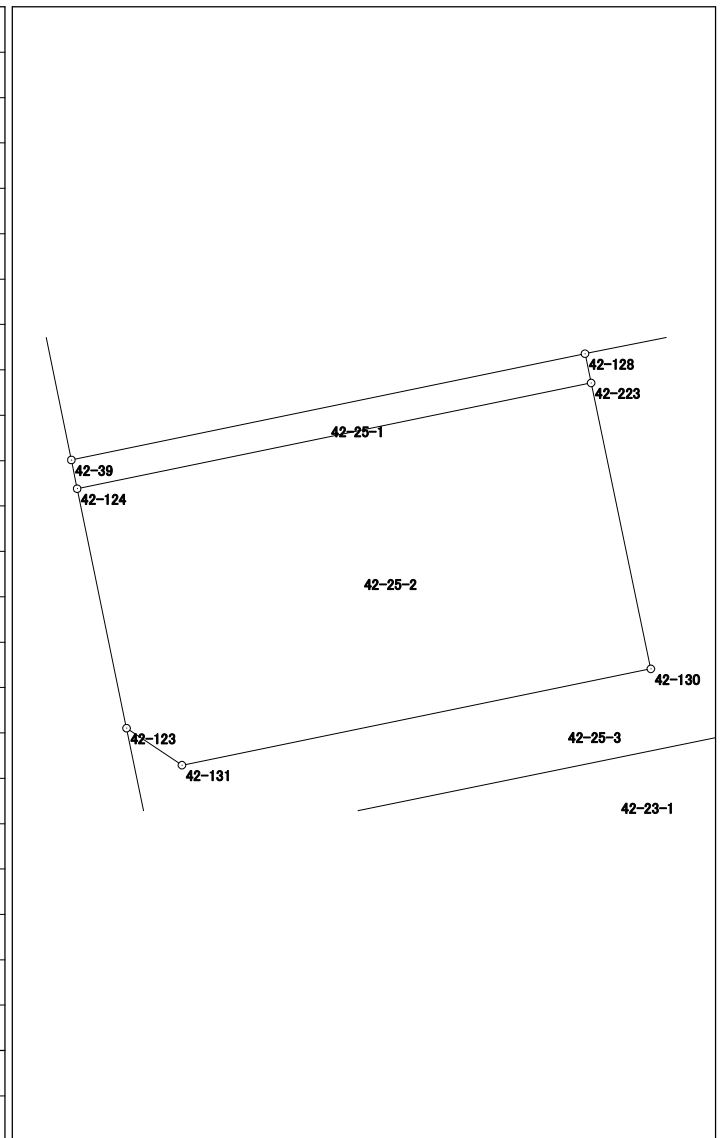








# 面積計算書（座標法）

世界測地系（測地成果2011）

所在	地番	公簿地目	現況地目	地積	所有者
前橋市六供町二丁目	42-28			6.37 m <sup>2</sup>	

点名	X座標	Y座標	辺長	方向角	測角	DX	倍積 (Y×DX)
42-40	41406.866	-68423.330	0.198	168-38-00	89-22-26	-1.279	87513.439070
42-117	41406.672	-68423.291	31.585	79-16-16	90-38-16	5.686	-389054.832626
42-116	41412.552	-68392.258	0.206	348-47-57	89-31-41	6.082	-415961.713156
42-66	41412.754	-68392.298	0.377	259-17-13	90-29-16	0.132	-9027.783336
42-233	41412.684	-68392.668	22.989	259-15-18	179-58-05	-4.356	297918.461808
42-235	41408.398	-68415.254	2.398	259-15-25	180-00-07	-4.733	323809.397182
42-237	41407.951	-68417.610	5.822	259-15-34	180-00-09	-1.532	104815.778520
倍面積							12.747462
面積							6.3737310

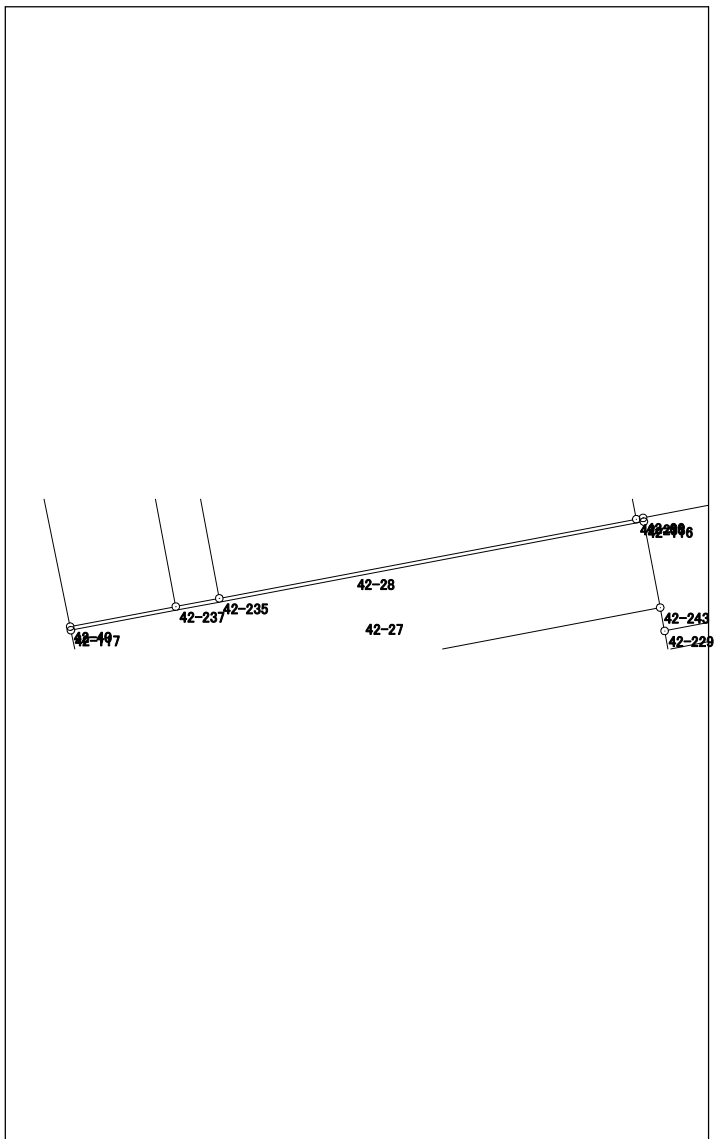



# 面積計算書 (座標法)

世界測地系 (測地成果2011)

所在	地番	公簿地目	現況地目	地積	所有者
前橋市六供町二丁目	42-保-1			33.00 m <sup>2</sup>	

点名	X座標	Y座標	辺長	方向角	測角	DX	倍積 (Y×DX)
42-14	41421.863	-68417.779	2.420	259-19-51	89-57-06	13.017	-890594.229243
42-236	41421.415	-68420.157	13.703	169-17-16	89-57-25	-13.912	951861.224184
42-237	41407.951	-68417.610	2.398	79-15-25	89-58-09	-13.017	890592.029370
42-235	41408.398	-68415.254	13.700	349-22-45	90-07-20	13.912	-951793.013648
						倍面積	66.010663
						面積	33.0053315

