



# 49-1街区 画地出来形確認図 緑地含む (2807.71㎡)

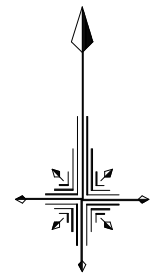

S=1/500

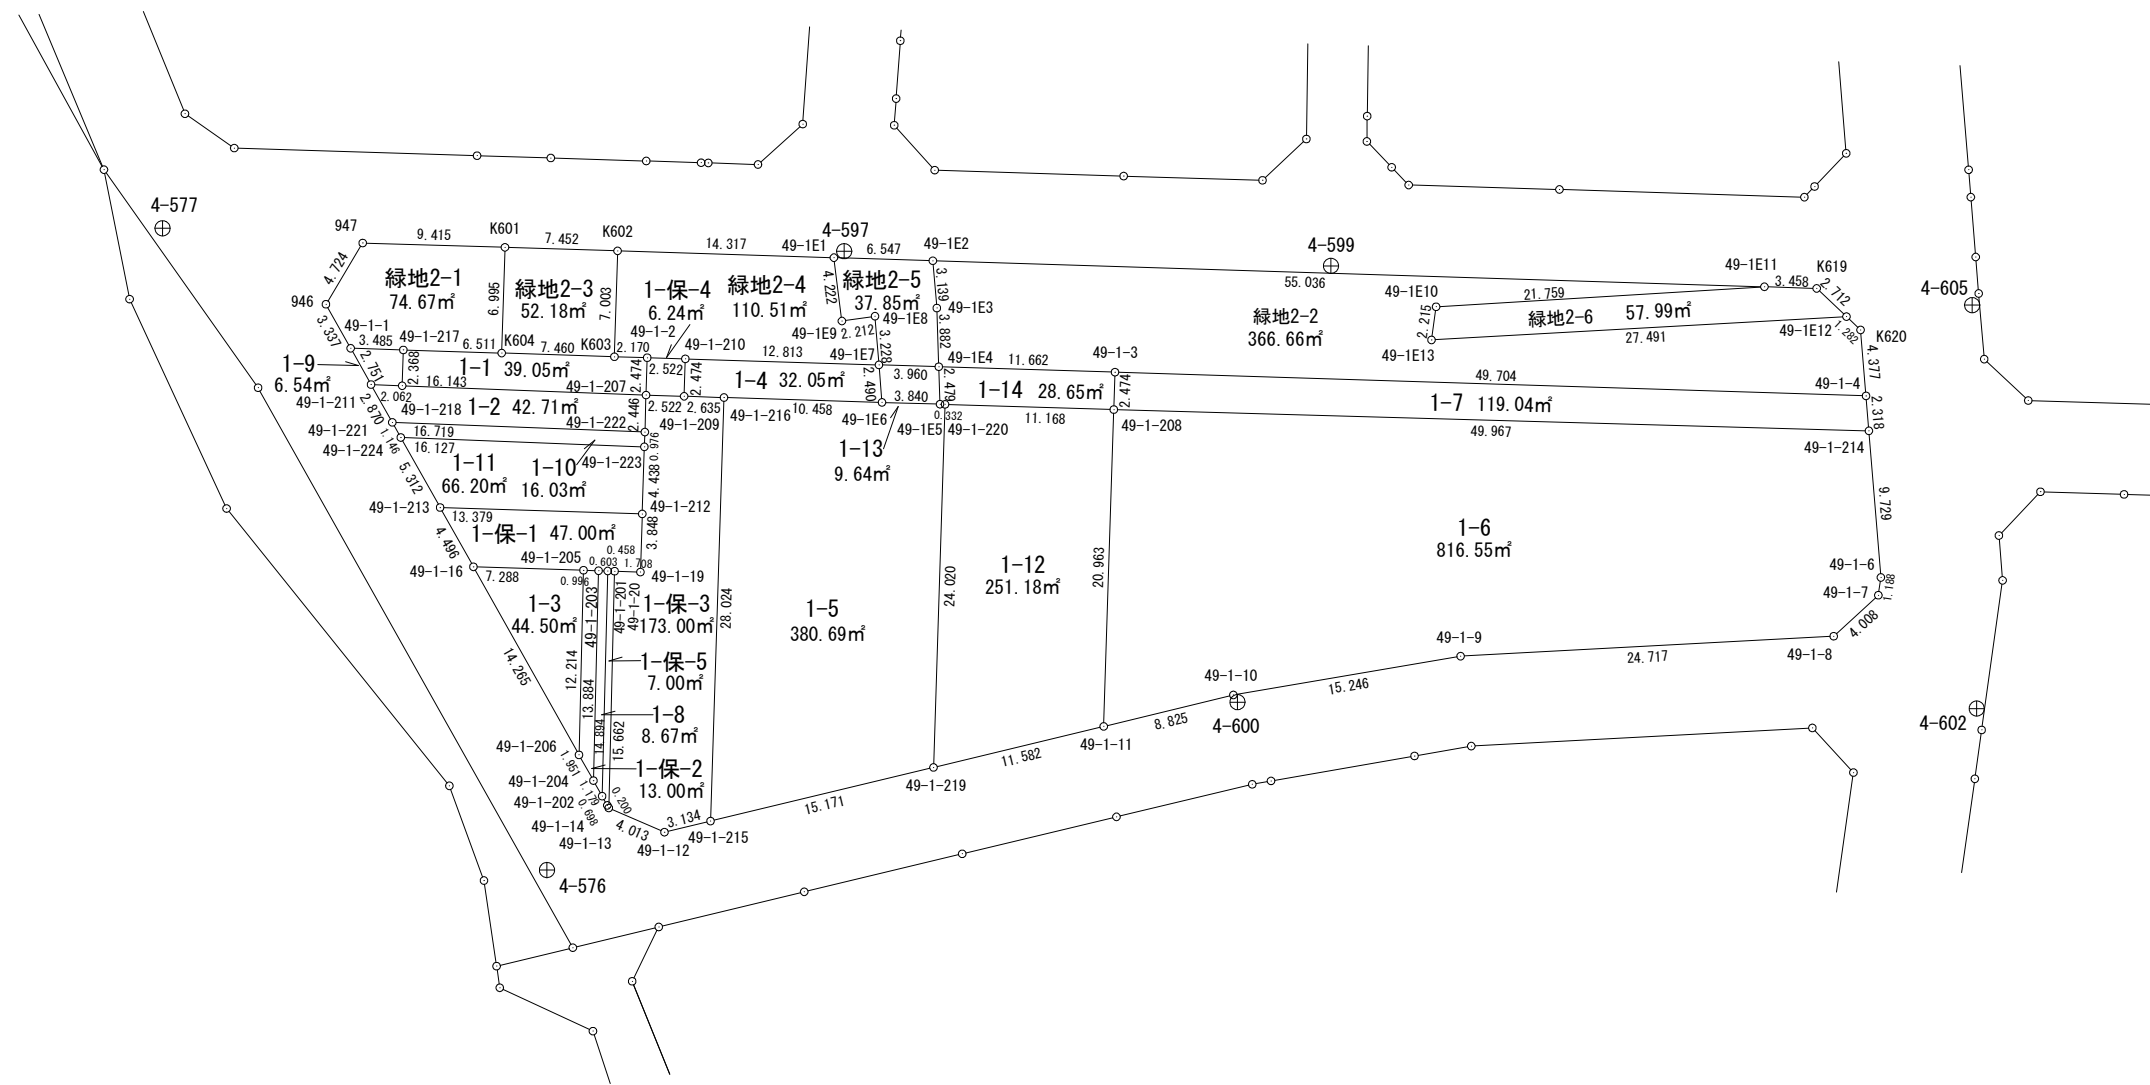

# 面積計算書 (座標法)

世界測地系 (測地成果2011)

所 在	地 番	公簿地目	現況地目	地 積	所 有 者
前橋市六供町二丁目	49-1-1			39.05 m <sup>2</sup>	


点 名	X 座標	Y 座標	辺 長	方 向 角	測 角	DX	倍 積 (Y×DX)	
49-1-207	41269.704	-68625.100	2.474	1-48-24	89-36-46	1.855	-127299.560500	
49-1-2	41272.177	-68625.022	2.170	271-39-49	89-51-25	2.536	-174033.055792	
K603	41272.240	-68627.191	7.460	271-51-32	180-11-43	0.305	-20931.293255	
K604	41272.482	-68634.647	6.511	271-49-18	179-57-46	0.449	-30816.956503	
49-1-217	41272.689	-68641.155	2.368	181-50-21	90-01-03	-2.160	148264.894800	
49-1-218	41270.322	-68641.231	16.143	92-11-38	90-21-17	-2.985	204894.074535	
倍面積							78.103285	
面 積							39.0516425	

# 面積計算書（座標法）

世界測地系（測地成果2011）

所 在	地 番	公簿地目	現況地目	地 積	所 有 者
前橋市六供町二丁目	49-1-2			42.71 m <sup>2</sup>	

点 名	X 座標	Y 座標	辺 長	方 向 角	測 角	DX	倍 積 (Y×DX)
49-1-207	41269.704	-68625.100	16.143	272-11-38	90-22-00	3.063	-210198.681300
49-1-218	41270.322	-68641.231	2.062	272-11-46	180-00-08	0.697	-47842.938007
49-1-211	41270.401	-68643.291	2.870	150-39-58	58-28-12	-2.423	166322.694093
49-1-221	41267.899	-68641.885	16.719	92-11-38	121-31-40	-3.142	215672.802670
49-1-222	41267.259	-68625.178	2.446	1-49-38	89-38-00	1.805	-123868.446290
						倍面積	85.431166
						面 積	42.715830

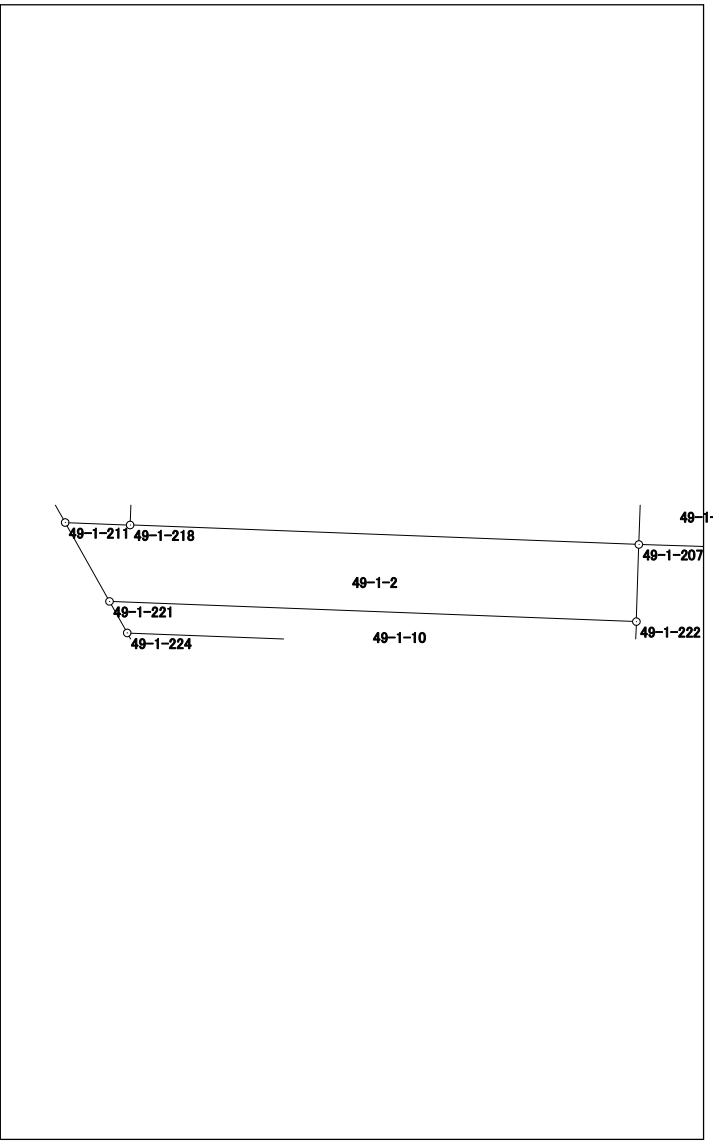


# 面積計算書 (座標法)

世界測地系 (測地成果2011)

所在	地番	公簿地目	現況地目	地積	所有者
前橋市六供町二丁目	49-1-3			44.50 m <sup>2</sup>	

点名	X座標	Y座標	辺長	方向角	測角	DX	倍積 (Y×DX)
49-1-205	41258.121	-68629.236	7.288	271-47-34	90-23-07	12.438	-853610.437368
49-1-16	41258.349	-68636.520	14.265	150-41-08	58-53-34	-12.210	838051.909200
49-1-206	41245.911	-68629.536	12.214	1-24-27	30-43-19	-0.228	15647.534208
						倍面積	89.006040
						面積	44.5030200

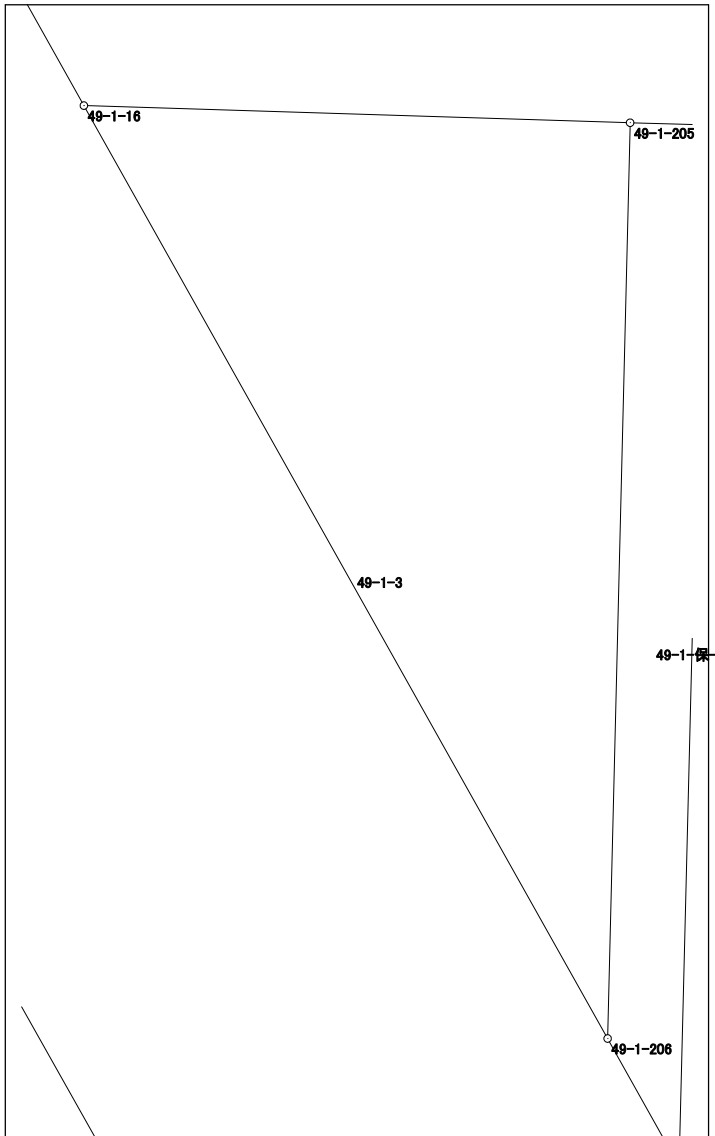


# 面積計算書 (座標法)

世界測地系 (測地成果2011)

所在	地番	公簿地目	現況地目	地積	所有者
前橋市六供町二丁目	49-1-4			32.05 m <sup>2</sup>	

点名	X座標	Y座標	辺長	方向角	測角	DX	倍積 (Y×DX)
49-1-209	41269.626	-68622.579	2.635	91-46-59	89-58-35	-2.555	175330.689345
49-1-216	41269.544	-68619.945	10.458	91-46-31	179-59-32	-0.406	27859.697670
49-1E6	41269.220	-68609.492	2.490	355-20-50	83-34-19	2.158	-148059.283736
49-1E7	41271.702	-68609.694	12.813	271-46-32	96-25-42	2.879	-197527.309026
49-1-210	41272.099	-68622.501	2.474	181-48-24	90-01-52	-2.076	142460.312076

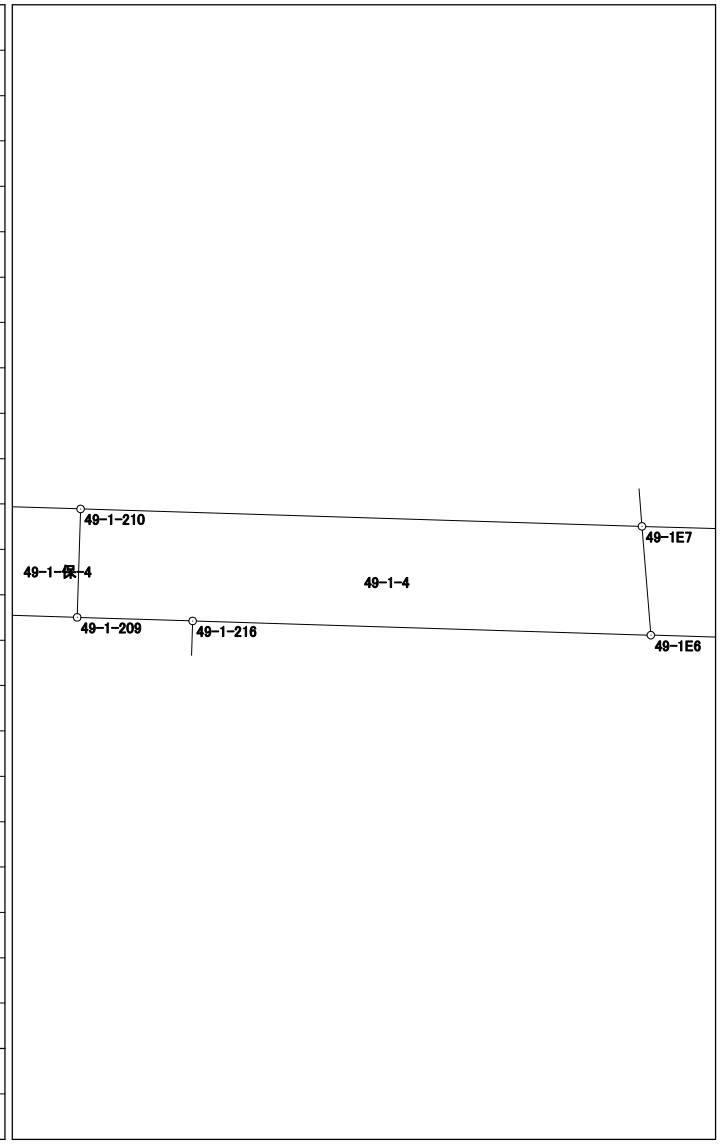

倍面積	64.106329
面積	32.0531645


# 面積計算書 (座標法)

世界測地系 (測地成果2011)

所在	地番	公簿地目	現況地目	地積	所有者
前橋市六供町二丁目	49-1-5			380.69 m <sup>2</sup>	

点名	X座標	Y座標	辺長	方向角	測角	DX	倍積 (Y×DX)
49-1-216	41269.544	-68619.945	28.024	181-49-19	90-02-48	-27.686	1899811.797270
49-1-215	41241.534	-68620.836	15.171	76-28-16	74-38-57	-24.461	1678534.269396
49-1-219	41245.083	-68606.086	24.020	1-49-22	105-21-06	27.557	-1890577.911902
49-1-220	41269.091	-68605.322	0.332	271-43-31	89-54-09	24.018	-1647762.623796
49-1E5	41269.101	-68605.654	3.840	271-46-33	180-03-02	0.129	-8850.129366
49-1E6	41269.220	-68609.492	10.458	271-46-31	179-59-58	0.443	-30394.004956

倍面積	761.396646
面積	380.6983230

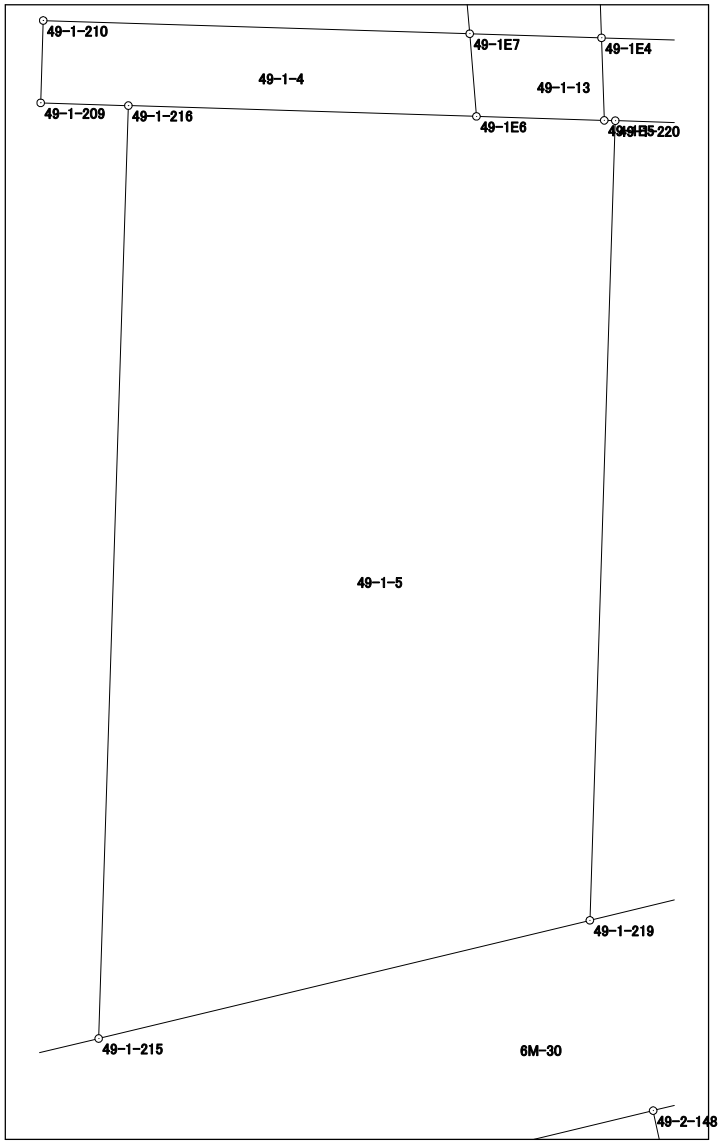

# 面積計算書（座標法）

世界測地系（測地成果2011）

所在	地番	公簿地目	現況地目	地積	所有者
前橋市六供町二丁目	49-1-6			816.55 m <sup>2</sup>	

点名	X座標	Y座標	辺長	方向角	測角	DX	倍積 (Y×DX)	
49-1-208	41268.745	-68594.159	20.963	181-49-24	90-12-47	-19.548	1340878.620132	
49-1-11	41247.793	-68594.826	8.825	76-22-01	74-32-37	-18.872	1294521.556272	
49-1-10	41249.873	-68586.250	15.246	80-19-06	183-57-05	4.644	-318514.545000	
49-1-9	41252.437	-68571.221	24.717	86-56-19	186-37-13	3.884	-266330.622364	
49-1-8	41253.757	-68546.539	4.008	47-26-13	140-29-54	4.031	-276311.098709	
49-1-7	41256.468	-68543.587	1.188	8-10-40	140-44-27	3.887	-266428.922669	
49-1-6	41257.644	-68543.418	9.729	355-19-08	167-08-28	10.873	-745272.583914	
49-1-214	41267.341	-68544.212	49.967	271-36-37	96-17-29	11.101	-760909.297412	
						倍面積	1633.106336	
						面積	816.5531680	

# 面積計算書（座標法）

世界測地系（測地成果2011）

所 在	地 番	公簿地目	現況地目	地 積	所 有 者
前橋市六供町二丁目	49-1-7			119.04 m <sup>2</sup>	

点 名	X 座標	Y 座標	辺 長	方 向 角	測 角	DX	倍 積 (Y×DX)	
49-1-208	41268.745	-68594.159	49.967	91-36-37	89-46-50	-3.877	265939.554443	
49-1-214	41267.341	-68544.212	2.318	355-19-21	83-42-44	0.906	-62101.056072	
49-1-4	41269.651	-68544.401	49.704	271-48-24	96-29-03	3.877	-265746.642677	
49-1-3	41271.218	-68594.080	2.474	181-49-47	90-01-23	-0.906	62146.236480	
							倍面積	238.092174
							面 積	119.0460870






# 面積計算書（座標法）

世界測地系（測地成果2011）

所在	地番	公簿地目	現況地目	地積	所有者
前橋市六供町二丁目	49-1-9			6.54 m <sup>2</sup>	

点名	X座標	Y座標	辺長	方向角	測角	DX	倍積 (Y×DX)
49-1-217	41272.689	-68641.155	3.485	271-49-31	89-59-10	2.478	-170092.782090
49-1-1	41272.800	-68644.638	2.751	150-41-11	58-51-40	-2.288	157058.931744
49-1-211	41270.401	-68643.291	2.062	92-11-46	121-30-35	-2.478	170098.075098
49-1-218	41270.322	-68641.231	2.368	1-50-21	89-38-35	2.288	-157051.136528
						倍面積	13.088224
						面積	6.5441120

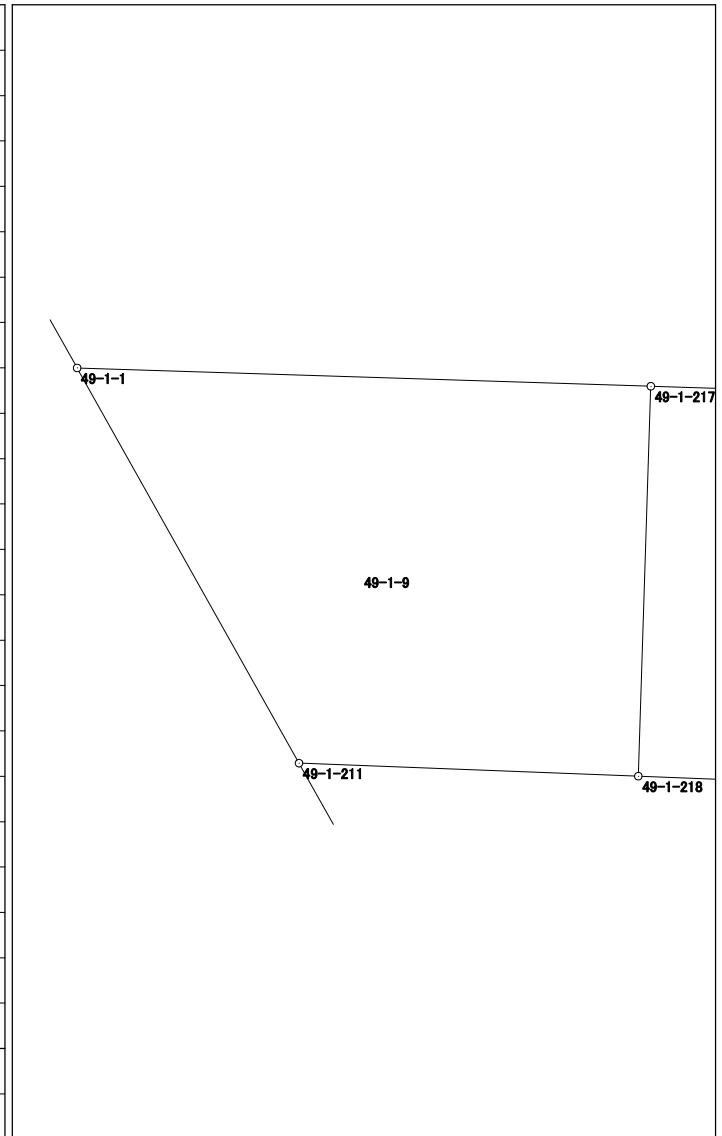



# 面積計算書（座標法）

世界測地系（測地成果2011）

所在	地番	公簿地目	現況地目	地積	所有者
前橋市六供町二丁目	49-1-11			66.20 m <sup>2</sup>	

点名	X座標	Y座標	辺長	方向角	測角	DX	倍積 (Y×DX)	
49-1-213	41262.269	-68638.722	13.379	91-48-27	121-08-15	-5.053	346831.462266	
49-1-212	41261.847	-68625.350	4.438	1-49-14	90-00-47	4.014	-275462.154900	
49-1-223	41266.283	-68625.209	16.127	272-11-33	90-22-19	5.053	-346763.181077	
49-1-224	41266.900	-68641.324	5.312	150-40-12	58-28-39	-4.014	275526.274536	
						倍面積	132.400825	
						面積	66.2004125	



# 面積計算書（座標法）

世界測地系（測地成果2011）

所 在	地 番	公簿地目	現況地目	地 積	所 有 者
前橋市六供町二丁目	49-1-13			9.64 m <sup>2</sup>	

点 名	X 座標	Y 座標	辺 長	方 向 角	測 角	DX	倍 積 (Y×DX)	
49-1E7	41271.702	-68609.694	2.490	175-20-50	83-34-02	-2.359	161850.268146	
49-1E6	41269.220	-68609.492	3.840	91-46-33	96-25-43	-2.601	178453.288692	
49-1E5	41269.101	-68605.654	2.479	358-06-17	86-19-44	2.359	-161840.737786	
49-1E4	41271.579	-68605.736	3.960	271-46-48	93-40-31	2.601	-178443.519336	
							倍面積	
							面 積	9.6498580

# 面積計算書 (座標法)

世界測地系 (測地成果2011)

所 在	地 番	公簿地目	現況地目	地 積	所 有 者
前橋市六供町二丁目	49-1-14			28.65 m <sup>2</sup>	

点 名	X 座標	Y 座標	辺 長	方 向 角	測 角	DX	倍 積 (Y×DX)		
49-1E4	41271.579	-68605.736	2.479	178-06-17	86-19-51	-2.117	145238.343112		
49-1E5	41269.101	-68605.654	0.332	91-43-31	93-37-14	-2.488	170690.867152		
49-1-220	41269.091	-68605.322	11.168	91-46-31	180-03-00	-0.356	24423.494632		
49-1-208	41268.745	-68594.159	2.474	1-49-47	90-03-16	2.127	-145899.776193		
49-1-3	41271.218	-68594.080	11.662	271-46-26	89-56-39	2.834	-194395.622720		
						倍面積	57.305983		
						面 積	28.6529915		






# 面積計算書（座標法）

世界測地系（測地成果2011）

所 在	地 番	公簿地目	現況地目	地 積	所 有 者
前橋市六供町二丁目	49-1-保-2			13.00 m <sup>2</sup>	

点 名	X 座標	Y 座標	辺 長	方 向 角	測 角	DX	倍 積 (Y×DX)
49-1-204	41244.210	-68628.581	13.884	1-24-26	30-43-07	12.179	-835827.487999
49-1-203	41258.090	-68628.240	0.996	271-46-58	90-22-32	13.911	-954687.446640
49-1-205	41258.121	-68629.236	12.214	181-24-27	89-37-29	-12.179	835835.465244
49-1-206	41245.911	-68629.536	1.951	150-41-19	149-16-52	-13.911	954705.475296
						倍面積	26.005901
						面 積	13.0029505

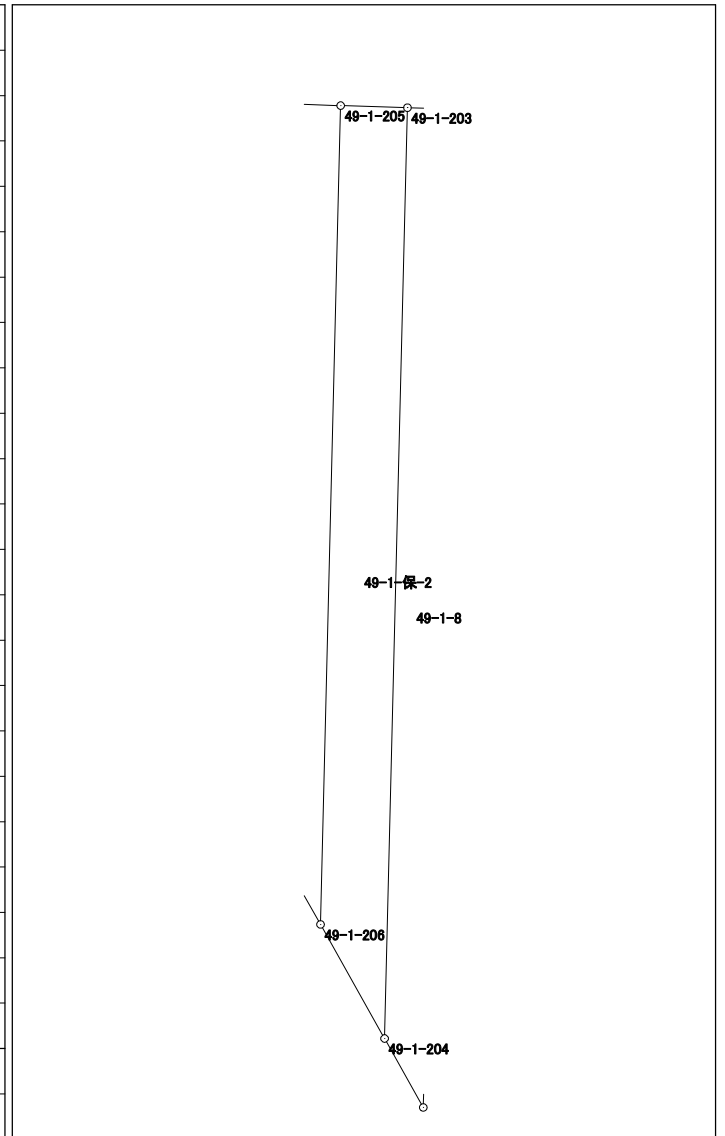


# 面積計算書（座標法）

世界測地系（測地成果2011）

所在	地番	公簿地目	現況地目	地積	所有者
前橋市六供町二丁目	49-1-保-3			173.00 m <sup>2</sup>	

点名	X座標	Y座標	辺長	方向角	測角	DX	倍積 (Y×DX)
49-1-20	41258.057	-68627.179	15.662	181-24-31	89-31-47	-15.601	1070652.619579
49-1-13	41242.400	-68627.564	4.013	113-28-47	112-04-16	-17.256	1184237.244384
49-1-12	41240.801	-68623.883	3.134	76-28-25	142-59-38	-0.866	59428.282678
49-1-215	41241.534	-68620.836	28.024	1-49-19	105-20-54	28.743	-1972368.689148
49-1-216	41269.544	-68619.945	2.635	271-46-59	89-57-40	28.092	-1927671.494940
49-1-209	41269.626	-68622.579	2.522	271-46-20	179-59-21	0.160	-10979.612640
49-1-207	41269.704	-68625.100	2.446	181-49-38	90-03-18	-2.367	162435.611700
49-1-222	41267.259	-68625.178	0.976	181-49-09	179-59-31	-3.421	234766.733938
49-1-223	41266.283	-68625.209	4.438	181-49-14	180-00-05	-5.412	371399.631108
49-1-212	41261.847	-68625.350	3.848	181-49-01	179-59-47	-8.282	568355.148700
49-1-19	41258.001	-68625.472	1.708	271-52-44	270-03-43	-3.790	260090.538880

倍面積	346.014239
面積	173.0071195

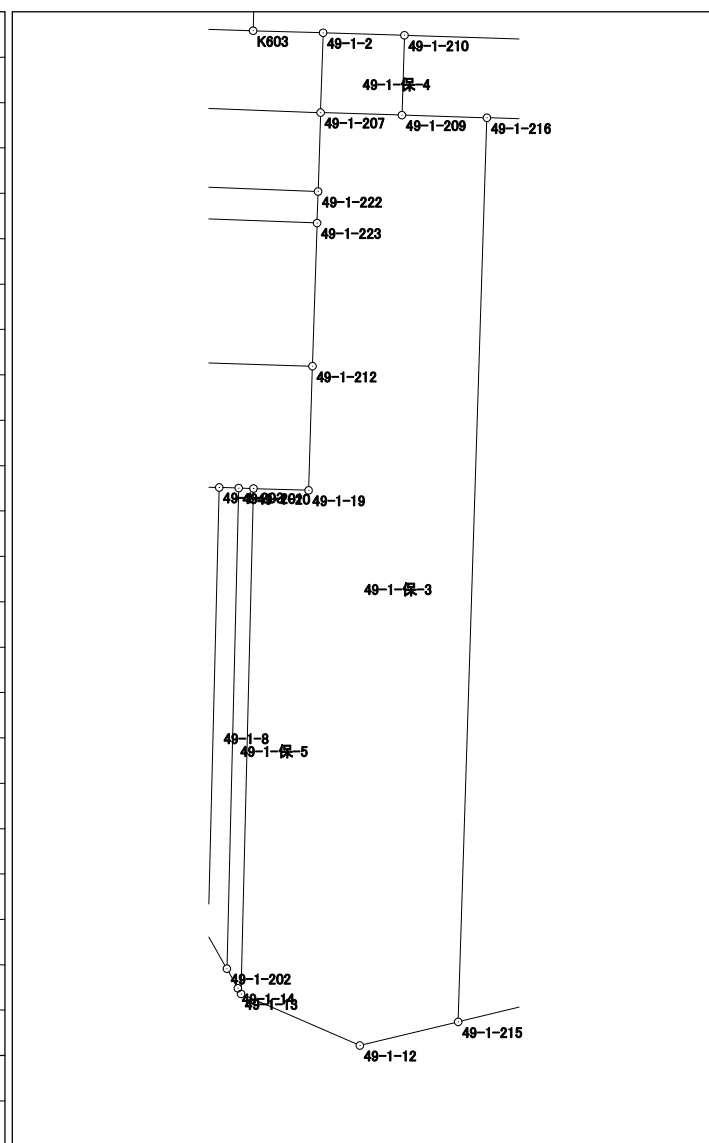


# 面積計算書 (座標法)

世界測地系 (測地成果2011)

所在	地番	公簿地目	現況地目	地積	所有者
前橋市六供町二丁目	49-1-保-4			6.24 m <sup>2</sup>	

点名	X座標	Y座標	辺長	方向角	測角	DX	倍積 (Y×DX)
49-1-2	41272.177	-68625.022	2.474	181-48-24	90-02-04	-2.395	164356.927690
49-1-207	41269.704	-68625.100	2.522	91-46-20	89-57-56	-2.551	175062.630100
49-1-209	41269.626	-68622.579	2.474	1-48-24	90-02-04	2.395	-164351.076705
49-1-210	41272.099	-68622.501	2.522	271-46-20	89-57-56	2.551	-175056.000051

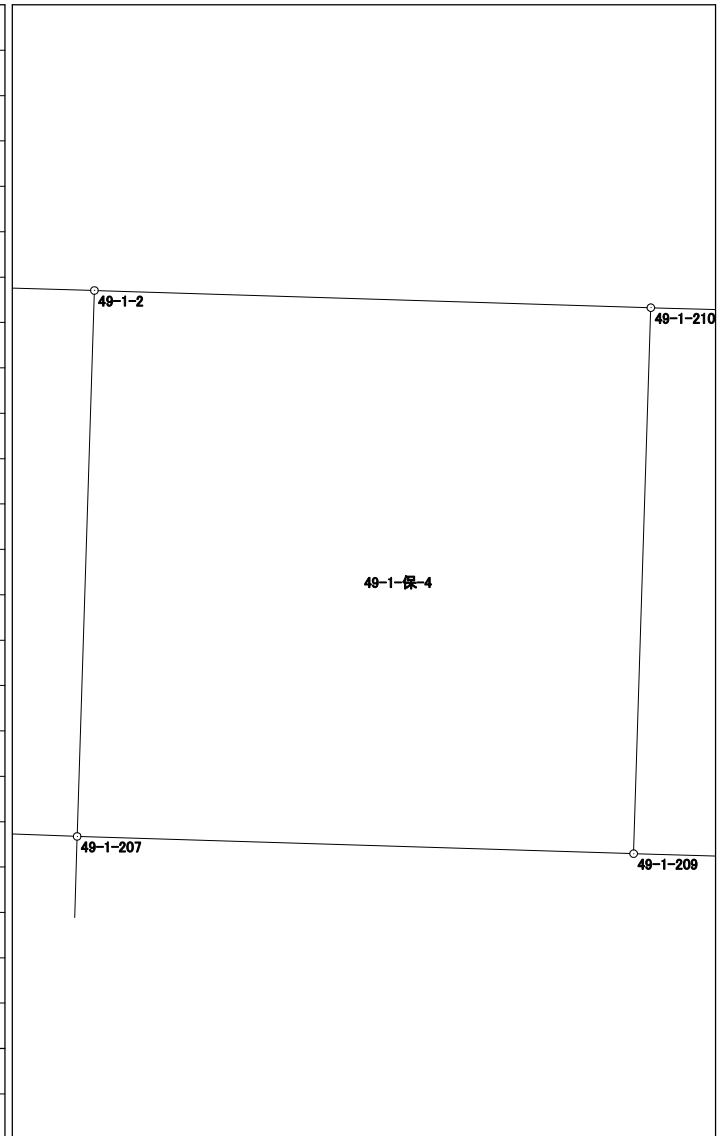

倍面積	12.481034
面積	6.2405170

# 面積計算書 (座標法)

世界測地系 (測地成果2011)

所 在	地 番	公簿地目	現況地目	地 積	所 有 者
前橋市六供町二丁目	49-1-保-5			7.00 m <sup>2</sup>	

点 名	X 座標	Y 座標	辺 長	方 向 角	測 角	DX	倍 積 (Y×DX)
49-1-13	41242.400	-68627.564	15.662	1-24-31	30-47-51	15.483	-1062560.573412
49-1-20	41258.057	-68627.179	0.458	271-45-03	90-20-32	15.671	-1075456.522109
49-1-201	41258.071	-68627.637	14.894	181-24-43	89-39-40	-14.875	1020836.100375
49-1-202	41243.182	-68628.004	0.698	150-38-32	149-13-49	-15.497	1063528.177988
49-1-14	41242.574	-68627.662	0.200	150-36-40	179-58-08	-0.782	53666.831684
倍面積						14.014526	
面 積						7.0072630	

