


面積計算書（座標法）

世界測地系（測地成果2011）

所 在	地 番	公簿地目	現況地目	地 積	所 有 者
前橋市六供町四丁目	96-2-9			33.10 m ²	

点 名	X 座標	Y 座標	辺 長	方 向 角	測 角	DX	倍 積 (Y×DX)
96-2-108	41447.002	-67473.061	13.257	182-54-51	90-04-04	-13.116	884976.668076
96-2-107	41433.762	-67473.735	2.497	92-49-24	89-54-33	-13.363	901651.520805
96-2-128	41433.639	-67471.241	13.256	2-54-52	90-05-28	13.116	-884952.796956
96-2-129	41446.878	-67470.567	2.497	272-50-47	89-55-55	13.363	-901609.186821
						倍面積	66.205104
						面 積	33.1025520

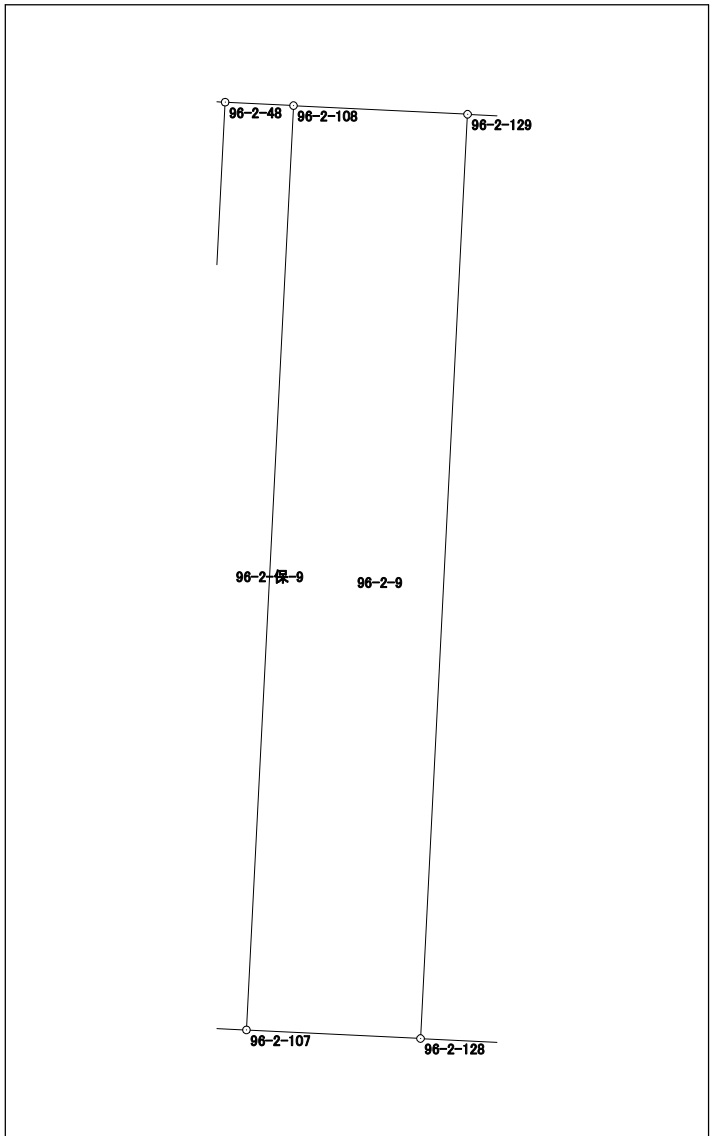

面積計算書 (座標法)

世界測地系 (測地成果2011)

所 在	地 番	公簿地目	現況地目	地 積	所 有 者
前橋市六供町四丁目	96-2-保-3			86.00 m ²	

点 名	X 座標	Y 座標	辺 長	方 向 角	測 角	DX	倍 積 (Y×DX)
96-2-30	41445.371	-67440.106	11.260	182-52-52	90-03-41	-10.927	736918.038262
96-2-134	41434.125	-67440.672	2.000	182-52-00	179-59-08	-13.243	893116.819296
96-2-41	41432.128	-67440.772	4.337	92-51-16	89-59-16	-2.213	149246.428436
96-2-116	41431.912	-67436.440	2.148	92-51-21	180-00-05	-0.323	21781.970120
96-2-113	41431.805	-67434.295	13.264	2-52-41	90-01-20	13.140	-886086.636300
96-2-114	41445.052	-67433.629	6.485	272-49-11	89-56-30	13.566	-914804.611014
						倍面積	172.008800
						面 積	86.0044000

