




97-1街区 画地出来形確認図 (3691.17m²)

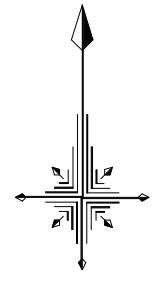

S=1/500

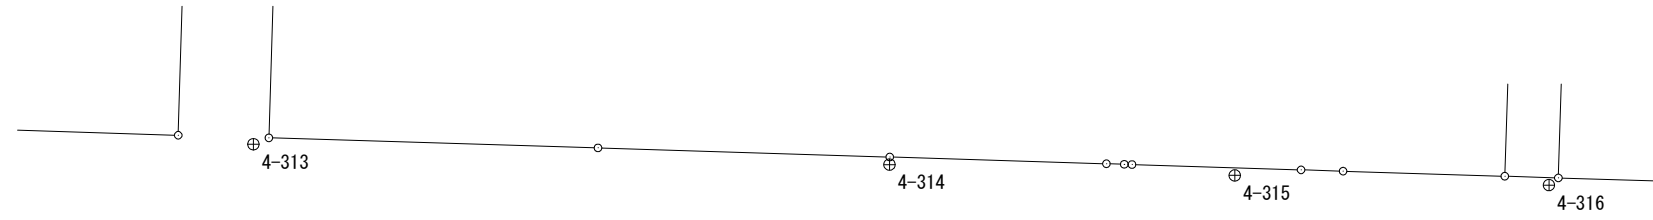

3. 5. 6 3 天川原六供線

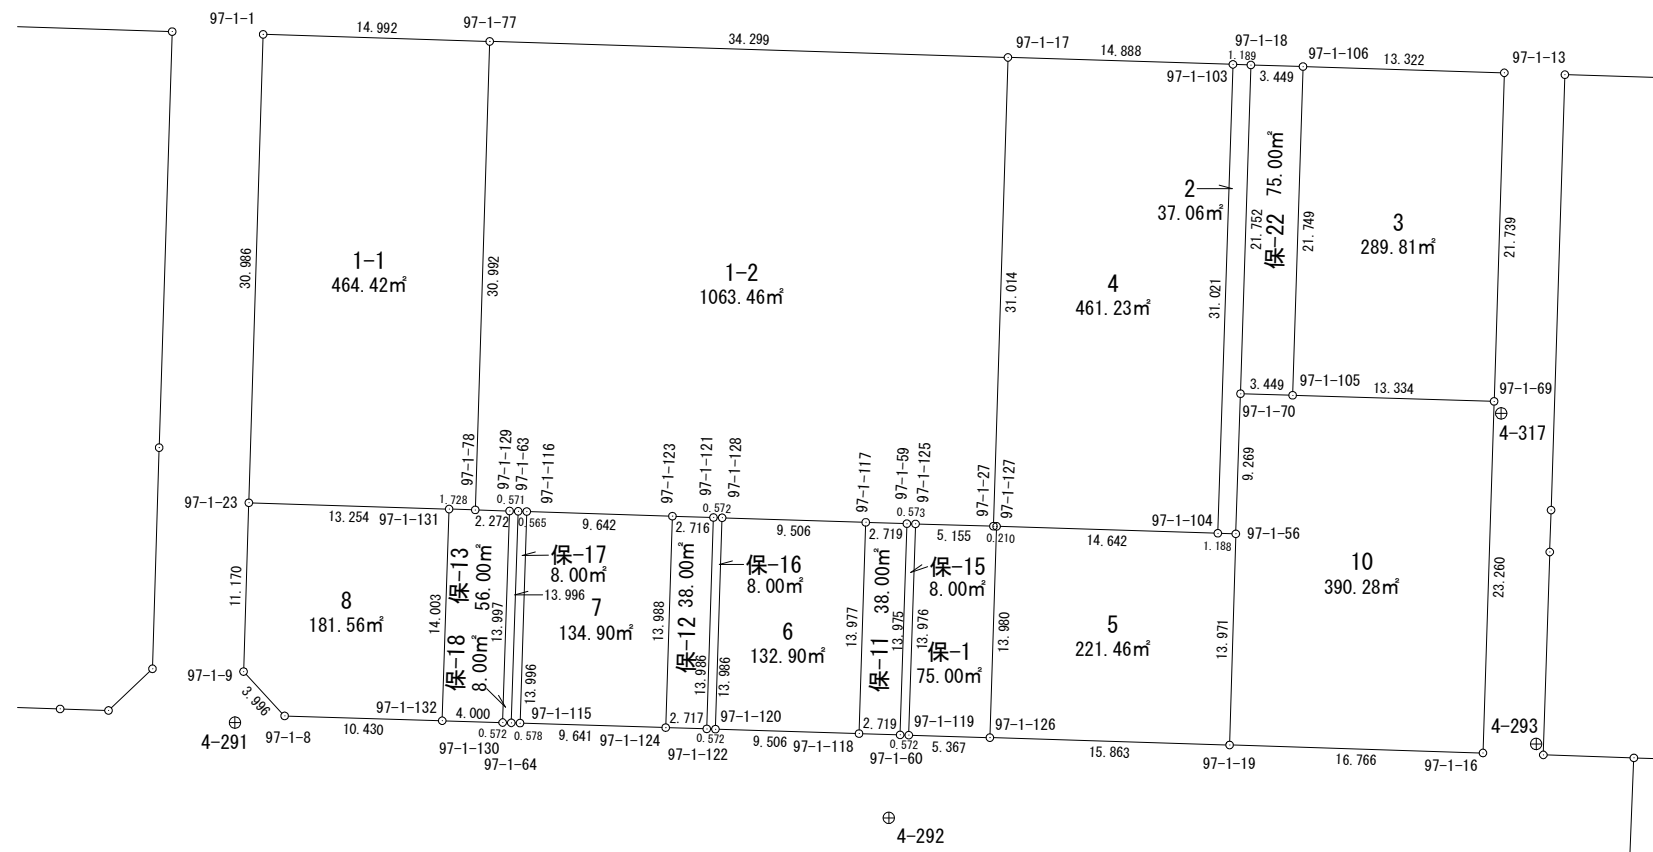

面積計算書（座標法）

世界測地系（測地成果2011）

所 在	地 番	公簿地目	現況地目	地 積	所 有 者
前橋市六供町四丁目	97-1-保-17			8.00 m ²	

点 名	X 座標	Y 座標	辺 長	方 向 角	測 角	DX	倍 積 (Y×DX)
97-1-64	41409.240	-67663.086	0.578	91-47-01	89-54-45	-14.007	947756.845602
97-1-115	41409.222	-67662.508	13.996	1-49-04	90-02-03	13.971	-945312.899268
97-1-116	41423.211	-67662.064	0.565	271-49-29	90-00-25	14.007	-947742.530448
97-1-63	41423.229	-67662.629	13.996	181-52-16	90-02-47	-13.971	945314.589759
						倍面積	16.005645
						面 積	8.0028225

