




















# 面積計算書（座標法）

世界測地系（測地成果2011）

所 在	地 番	公簿地目	現況地目	地 積	所 有 者
前橋市六供町四丁目	98-5			164.78 m <sup>2</sup>	

点 名	X 座標	Y 座標	辺 長	方 向 角	測 角	DX	倍 積 (Y×DX)
98-111	41360.496	-67608.062	8.528	91-49-15	89-58-43	-15.039	1016757.644418
98-6	41360.225	-67599.538	4.011	47-10-19	135-21-04	2.456	-166024.465328
98-5	41362.952	-67596.596	11.964	2-19-41	135-09-22	14.681	-992385.625876
98-27	41374.906	-67596.110	11.483	271-47-12	89-27-31	12.312	-832243.306320
98-112	41375.264	-67607.587	14.776	181-50-32	90-03-20	-14.410	974225.328670

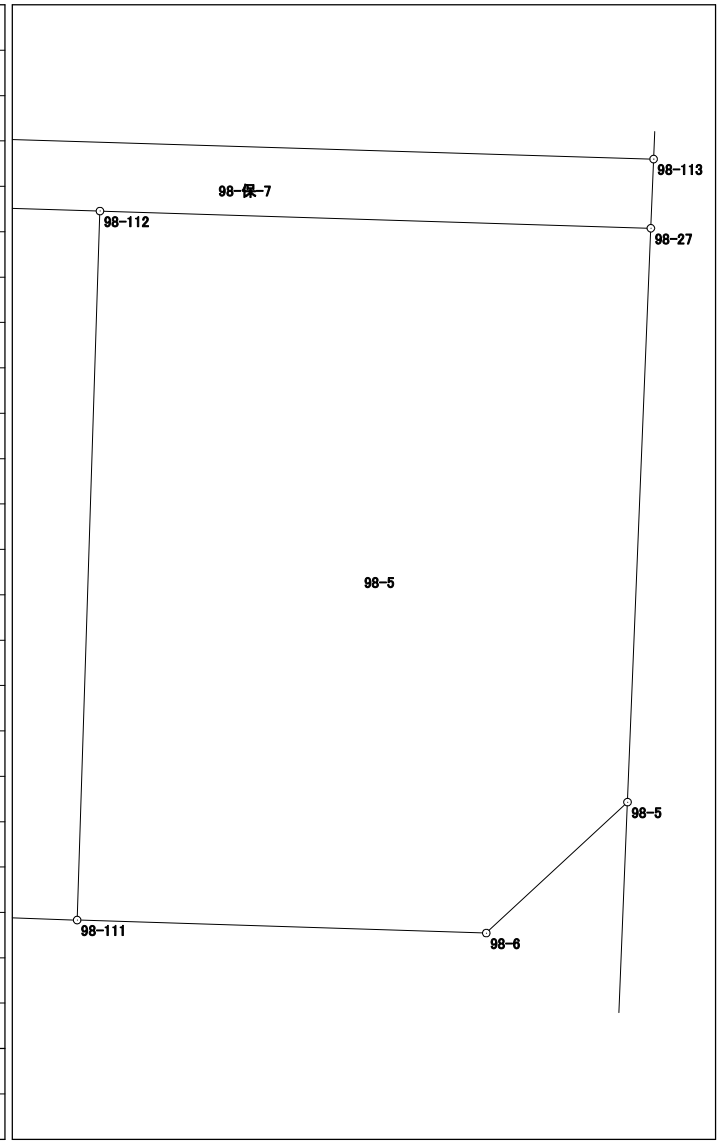


倍面積	329.575564
面積	164.7877820

# 面積計算書 (座標法)

世界測地系 (測地成果2011)

所 在	地 番	公簿地目	現況地目	地 積	所 有 者
前橋市六供町四丁目	98-6			202.16 m <sup>2</sup>	

点 名	X 座標	Y 座標	辺 長	方 向 角	測 角	DX	倍 積 (Y×DX)
98-109	41361.043	-67625.670	13.691	91-45-59	89-55-24	-15.183	1026760.547610
98-30	41360.621	-67611.986	14.774	1-50-33	90-04-34	14.344	-969826.327184
98-29	41375.387	-67611.511	2.676	271-33-48	89-43-15	14.839	-1003287.211729
98-35	41375.460	-67614.186	9.679	271-47-17	180-13-29	0.375	-25355.319750
98-118	41375.762	-67623.860	1.336	271-48-07	180-00-50	0.344	-23262.607840
98-110	41375.804	-67625.195	14.769	181-50-35	90-02-28	-14.719	995375.245205
						倍面積	404.326312
						面 積	202.1631560

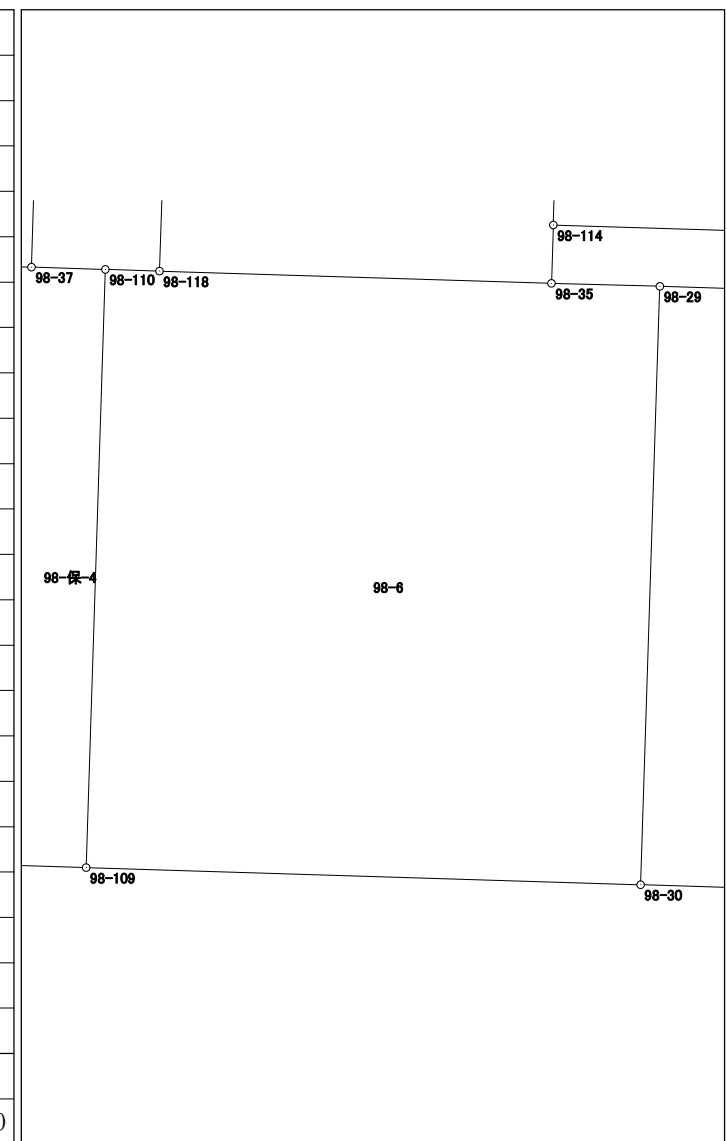


# 面積計算書（座標法）

世界測地系（測地成果2011）

所 在	地 番	公簿地目	現況地目	地 積	所 有 者
前橋市六供町四丁目	98-7			200.12 m <sup>2</sup>	

点 名	X 座標	Y 座標	辺 長	方 向 角	測 角	DX	倍 積 (Y×DX)
98-107	41361.544	-67641.787	13.552	91-47-04	89-58-33	-15.180	1026802.326660
98-31	41361.122	-67628.242	14.761	1-50-25	90-03-21	14.331	-969180.336102
98-28	41375.875	-67627.768	13.560	271-48-16	89-57-51	15.180	-1026589.518240
98-108	41376.302	-67641.321	14.765	181-48-31	90-00-15	-14.331	969367.771251

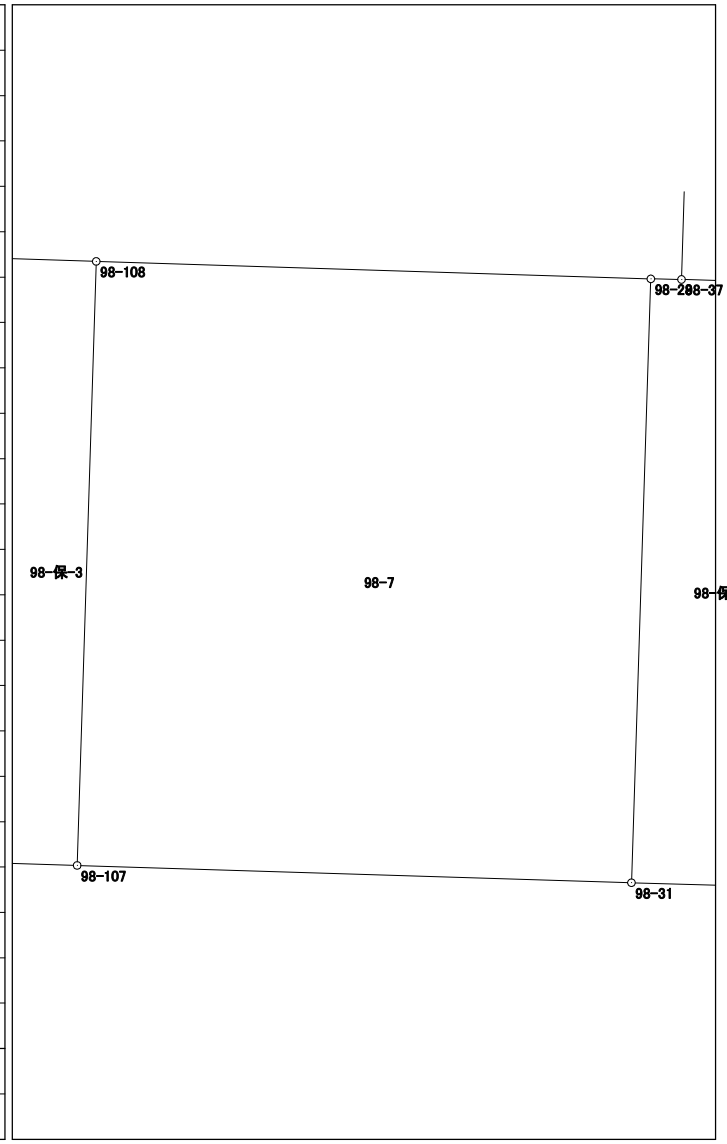


倍面積	400.243569
面 積	200.1217845

# 面積計算書 (座標法)

世界測地系 (測地成果2011)

所 在	地 番	公簿地目	現況地目	地 積	所 有 者
前橋市六供町四丁目	98-8			82.88 m <sup>2</sup>	

点 名	X 座標	Y 座標	辺 長	方 向 角	測 角	DX	倍 積 (Y×DX)
98-117	41401.974	-67623.027	3.161	271-47-42	89-58-29	26.311	-1779229.463397
98-32	41402.073	-67626.186	26.225	181-49-13	90-01-31	-26.113	1765922.595018
98-37	41375.861	-67627.019	1.825	91-47-24	89-58-11	-26.269	1776494.162111
98-110	41375.804	-67625.195	1.336	91-48-07	180-00-43	-0.099	6694.894305
98-118	41375.762	-67623.860	26.225	1-49-13	90-01-06	26.170	-1769716.416200
						倍面積	165.771837
						面 積	82.8859185

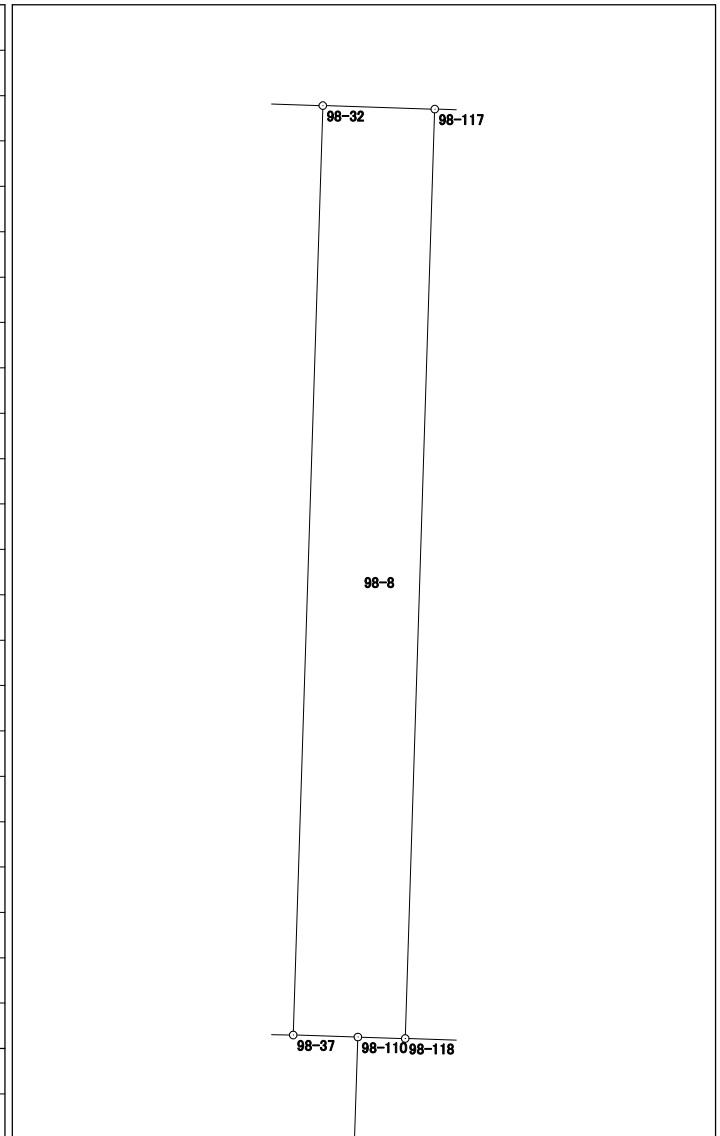


# 面積計算書（座標法）

世界測地系（測地成果2011）

所在	地番	公簿地目	現況地目	地積	所有者
前橋市六供町四丁目	98-9			253.78 m <sup>2</sup>	

点名	X座標	Y座標	辺長	方向角	測角	DX	倍積 (Y×DX)
98-35	41375.460	-67614.186	1.442	1-47-19	90-00-02	1.139	-77012.557854
98-114	41376.901	-67614.141	2.044	1-49-20	180-02-01	3.484	-235567.667244
98-116	41378.944	-67614.076	8.116	1-48-27	179-59-07	10.155	-686620.941780
98-41	41387.056	-67613.820	14.622	1-49-35	180-01-08	22.727	-1536659.287140
98-34	41401.671	-67613.354	9.678	271-47-39	89-58-04	14.918	-1008656.014972
98-117	41401.974	-67623.027	26.225	181-49-13	90-01-34	-25.909	1752045.006543
98-118	41375.762	-67623.860	9.679	91-47-17	89-58-04	-26.514	1792979.024040

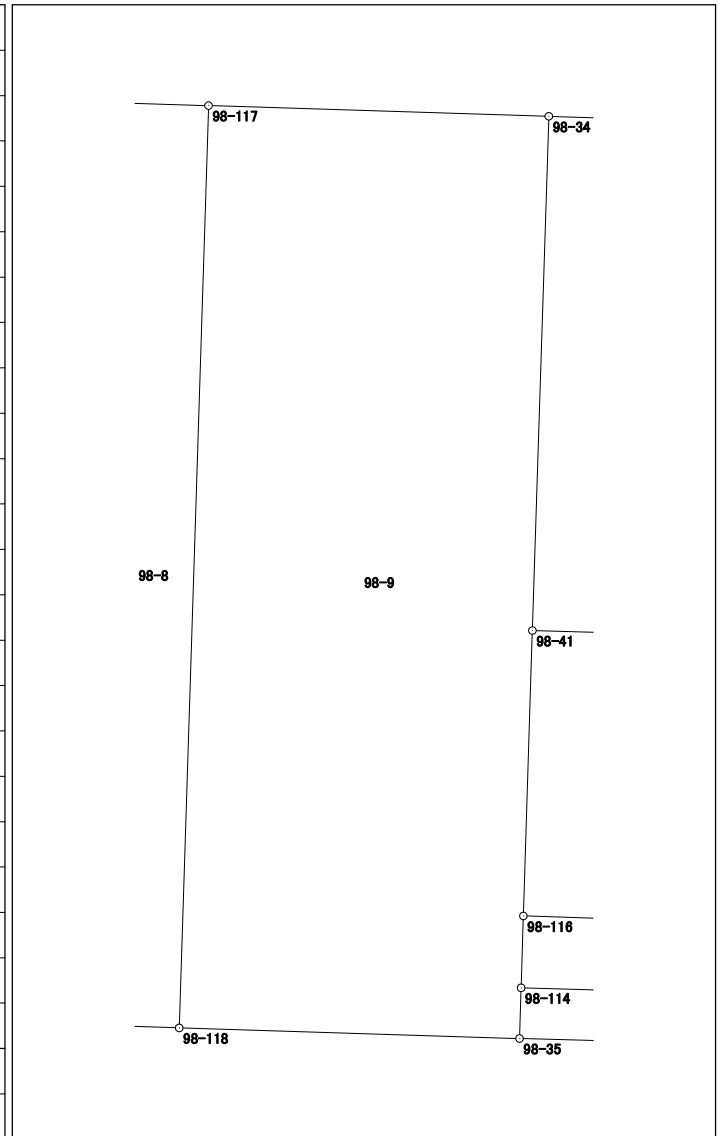


倍面積	507.561593
面積	253.7807965

# 面積計算書 (座標法)

世界測地系 (測地成果2011)

所在	地番	公簿地目	現況地目	地積	所有者
前橋市六供町四丁目	98-10			262.80 m <sup>2</sup>	

点名	X座標	Y座標	辺長	方向角	測角	DX	倍積 (Y×DX)
98-34	41401.671	-67613.354	14.622	181-49-35	90-04-26	-14.142	956188.052268
98-41	41387.056	-67613.820	18.188	91-45-07	89-55-32	-15.171	1025769.263220
98-40	41386.500	-67595.641	11.773	2-19-02	90-33-55	11.207	-757544.348687
98-4	41398.263	-67595.165	4.008	317-04-59	134-45-57	14.698	-993513.735170
98-3	41401.198	-67597.894	15.467	271-45-09	134-40-10	3.408	-230373.622752
倍面積							525.608879
面積							262.8044395

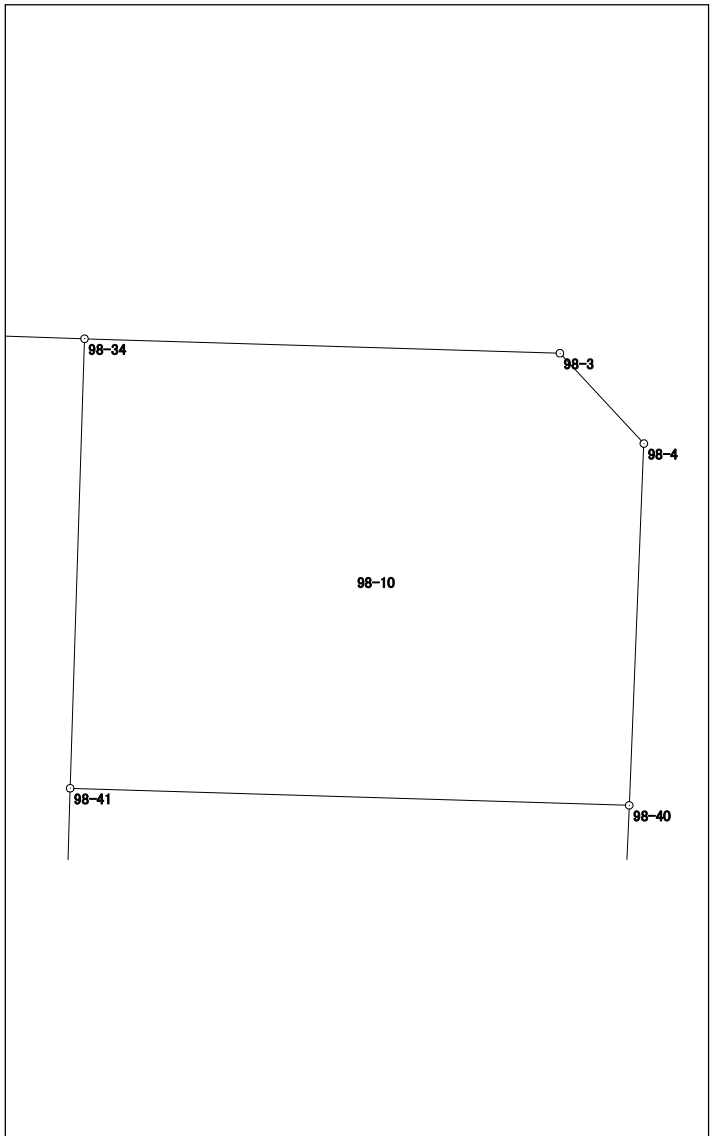


# 面積計算書 (座標法)

世界測地系 (測地成果2011)

所在	地番	公簿地目	現況地目	地積	所有者
前橋市六供町四丁目	98-12			147.32 m <sup>2</sup>	

点名	X座標	Y座標	辺長	方向角	測角	DX	倍積 (Y×DX)
98-115	41378.389	-67595.969	8.118	2-18-57	90-33-37	7.556	-510755.141764
98-40	41386.500	-67595.641	18.188	271-45-07	89-26-10	8.667	-585851.420547
98-41	41387.056	-67613.820	8.116	181-48-27	90-03-20	-7.556	510890.023920
98-116	41378.944	-67614.076	18.116	91-45-20	89-56-53	-8.667	586011.196692

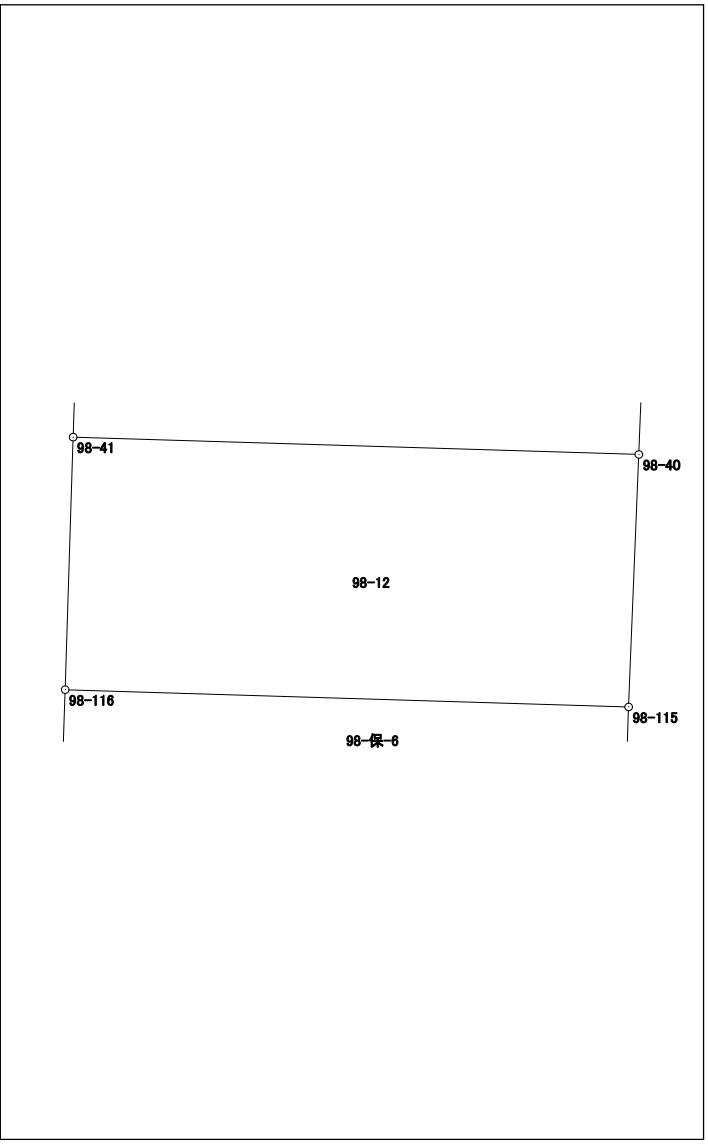


倍面積	294.658301
面積	147.3291505

# 面積計算書 (座標法)

世界測地系 (測地成果2011)

所在	地番	公簿地目	現況地目	地積	所有者
前橋市六供町四丁目	98-保-1			75.00 m <sup>2</sup>	

点名	X座標	Y座標	辺長	方向角	測角	DX	倍積 (Y×DX)
98-21	41362.202	-67663.334	17.017	1-52-57	90-04-32	16.869	-1141412.781246
98-23	41379.210	-67662.775	4.407	271-48-27	89-55-30	17.147	-1160213.602925
98-103	41379.349	-67667.180	17.017	181-53-09	90-04-42	-16.869	1141477.659420
98-104	41362.341	-67667.740	4.408	91-48-25	89-55-16	-17.147	1160298.737780
						倍面積	150.013029
						面積	75.0065145

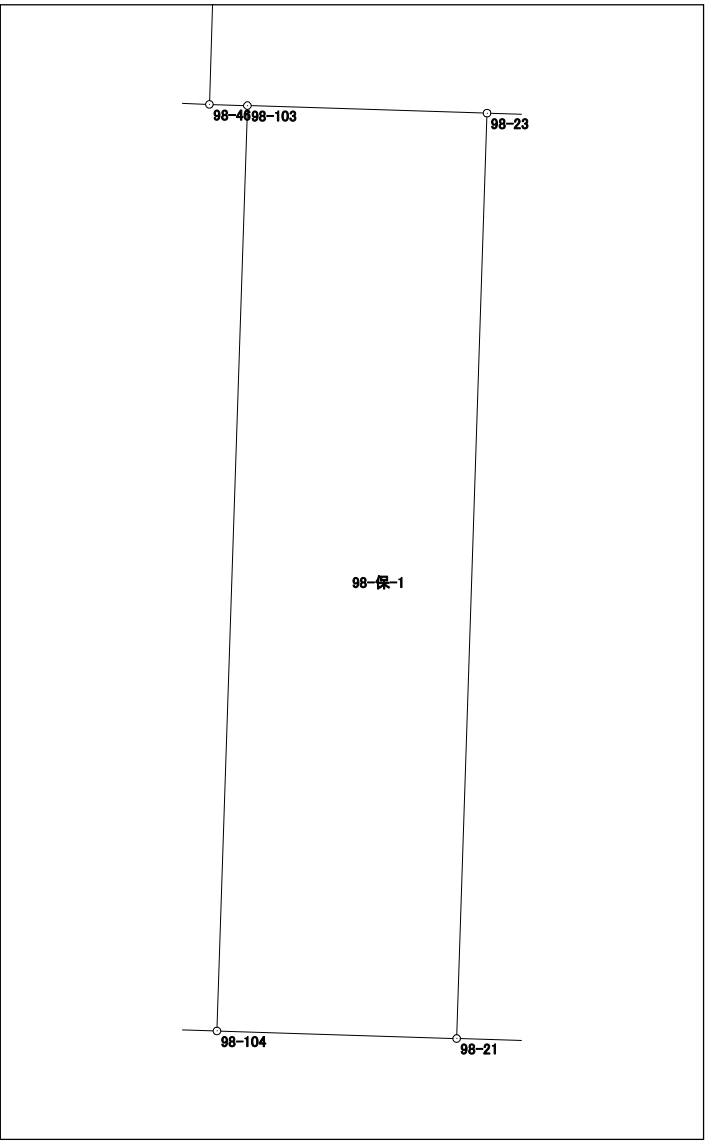










# 面積計算書（座標法）

世界測地系（測地成果2011）

所 在	地 番	公簿地目	現況地目	地 積	所 有 者
前橋市六供町四丁目	98-保-5			58.00 m <sup>2</sup>	

点 名	X 座標	Y 座標	辺 長	方 向 角	測 角	DX	倍 積 (Y×DX)
98-29	41375.387	-67611.511	14.774	181-50-33	90-02-50	-14.643	990035.355573
98-30	41360.621	-67611.986	3.926	91-49-28	89-58-55	-14.891	1006810.083526
98-111	41360.496	-67608.062	14.776	1-50-32	90-01-04	14.643	-989984.851866
98-112	41375.264	-67607.587	3.926	271-47-43	89-57-11	14.891	-1006744.578017
						倍面積	116.009216
						面 積	58.0046080

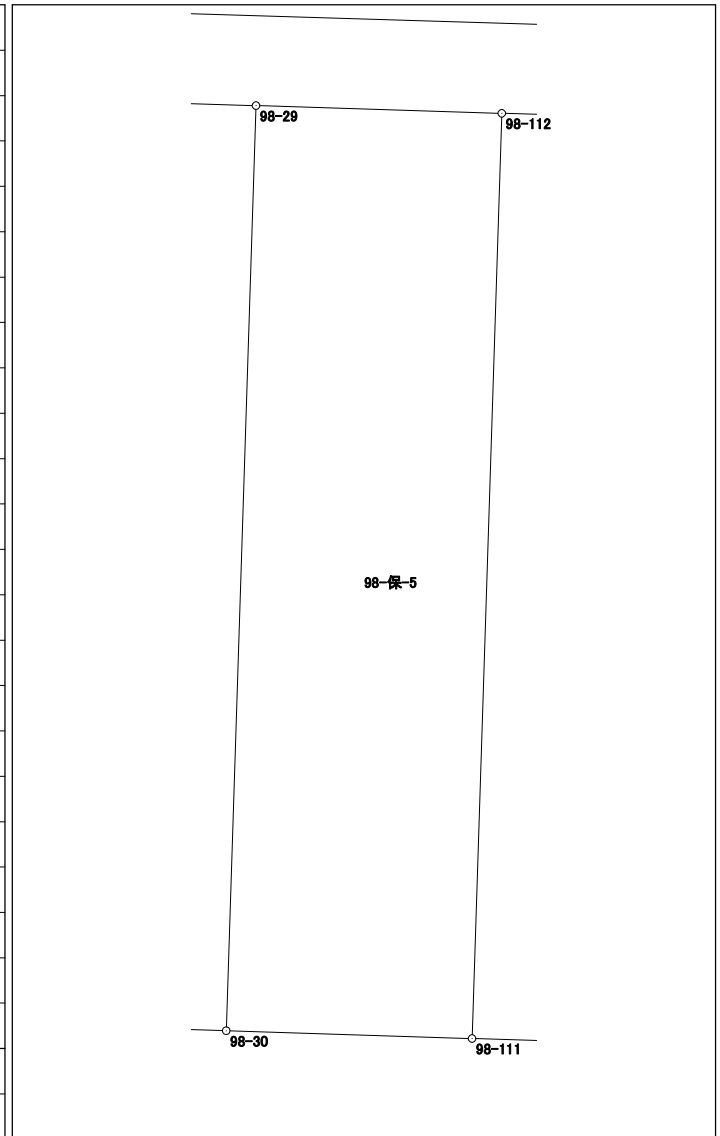

# 面積計算書（座標法）

世界測地系（測地成果2011）

所 在	地 番	公簿地目	現況地目	地 積	所 有 者
前橋市六供町四丁目	98-保-6			37.00 m <sup>2</sup>	

点 名	X 座標	Y 座標	辺 長	方 向 角	測 角	DX	倍 積 (Y×DX)		
98-114	41376.901	-67614.141	18.097	91-45-15	89-55-55	-2.597	175593.924177		
98-113	41376.347	-67596.052	2.044	2-19-39	90-34-24	1.488	-100582.925376		
98-115	41378.389	-67595.969	18.116	271-45-20	89-25-41	2.597	-175546.731493		
98-116	41378.944	-67614.076	2.044	181-49-20	90-04-00	-1.488	100609.745088		
							倍面積		74.012396
							面 積		37.0061980

