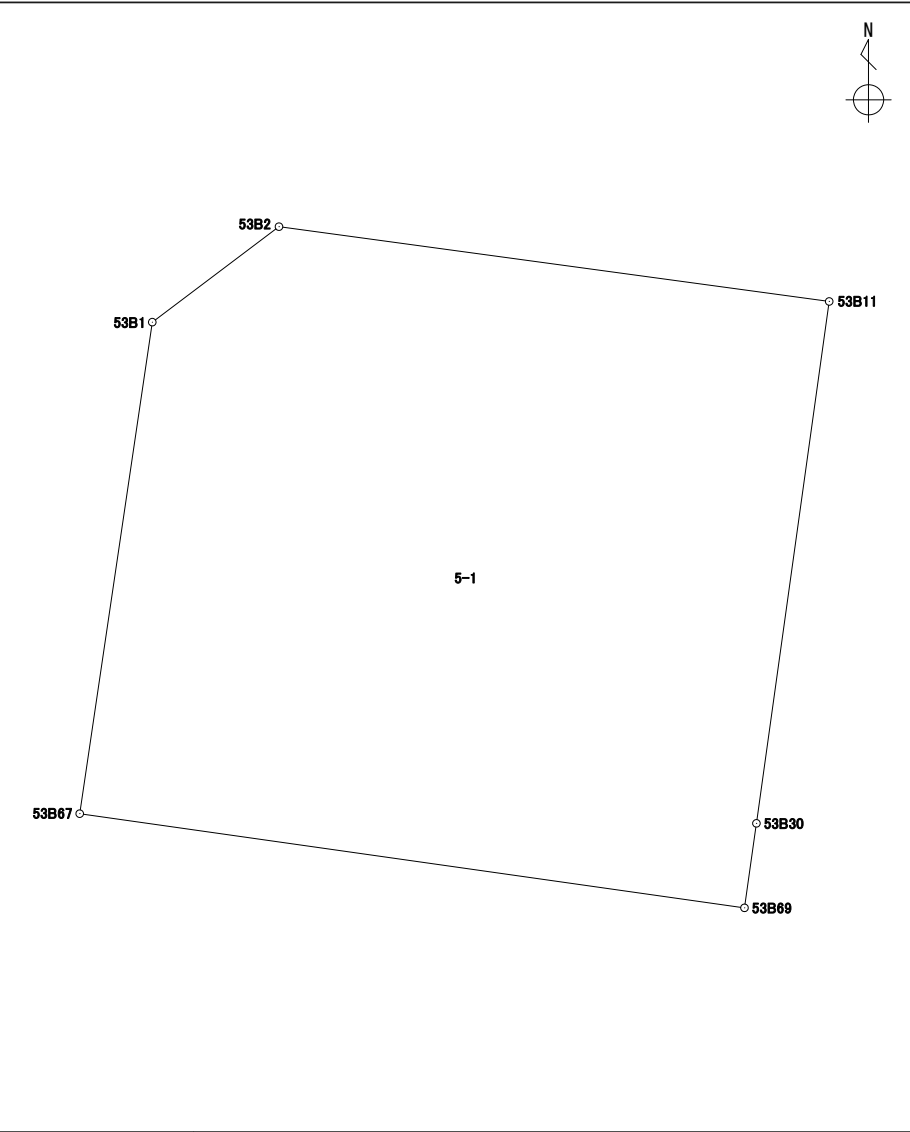


座 標 面 積 計 算 書

世界測地系（測地成果2011）

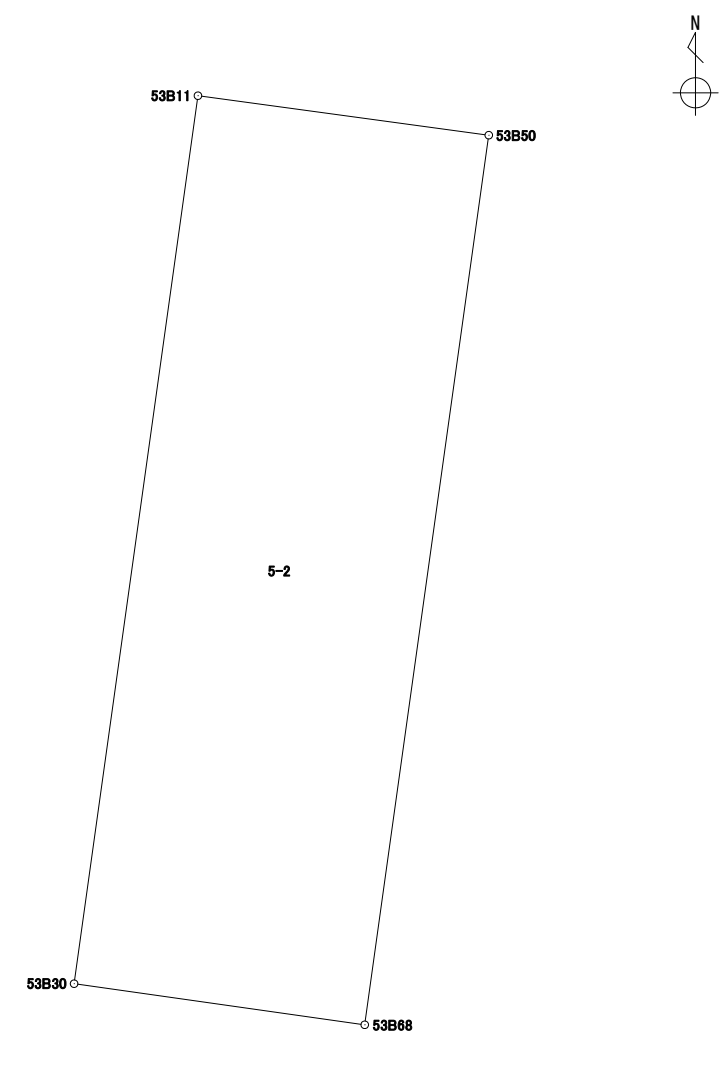
|    |     |
|----|-----|
| 地番 | 5-1 |
|----|-----|

| 境 界 点                             | X         | Y          | 辺長     | 方向角          | 備考    | <div></div> |  |
|-----------------------------------|-----------|------------|--------|--------------|-------|-------------------------------------------------------------------------------------------------|--|
| 53B69                             | 43134.289 | -67392.925 | 16.956 | 278° 03' 42″ |       |                                                                                                 |  |
| 53B67                             | 43136.667 | -67409.714 | 12.544 | 8° 24' 07″   |       |                                                                                                 |  |
| 53B1                              | 43149.077 | -67407.881 | 4.006  | 53° 00' 15″  |       |                                                                                                 |  |
| 53B2                              | 43151.488 | -67404.681 | 14.022 | 97° 44' 16″  |       |                                                                                                 |  |
| 53B11                             | 43149.600 | -67390.786 | 13.305 | 187° 56' 24″ |       |                                                                                                 |  |
| 53B30                             | 43136.422 | -67392.624 | 2.154  | 188° 01' 56″ |       |                                                                                                 |  |
|                                   |           |            |        |              |       |                                                                                                 |  |
| 面積算出公式                            |           |            | 面 積    | 256.4608905  | 街区一画地 | 53-1                                                                                            |  |
| $A=1/2 \sum X_n(Y_{n+1}-Y_{n-1})$ |           |            | 地 積    | 256.46       |       |                                                                                                 |  |

座 標 面 積 計 算 書

世界測地系（測地成果2011）

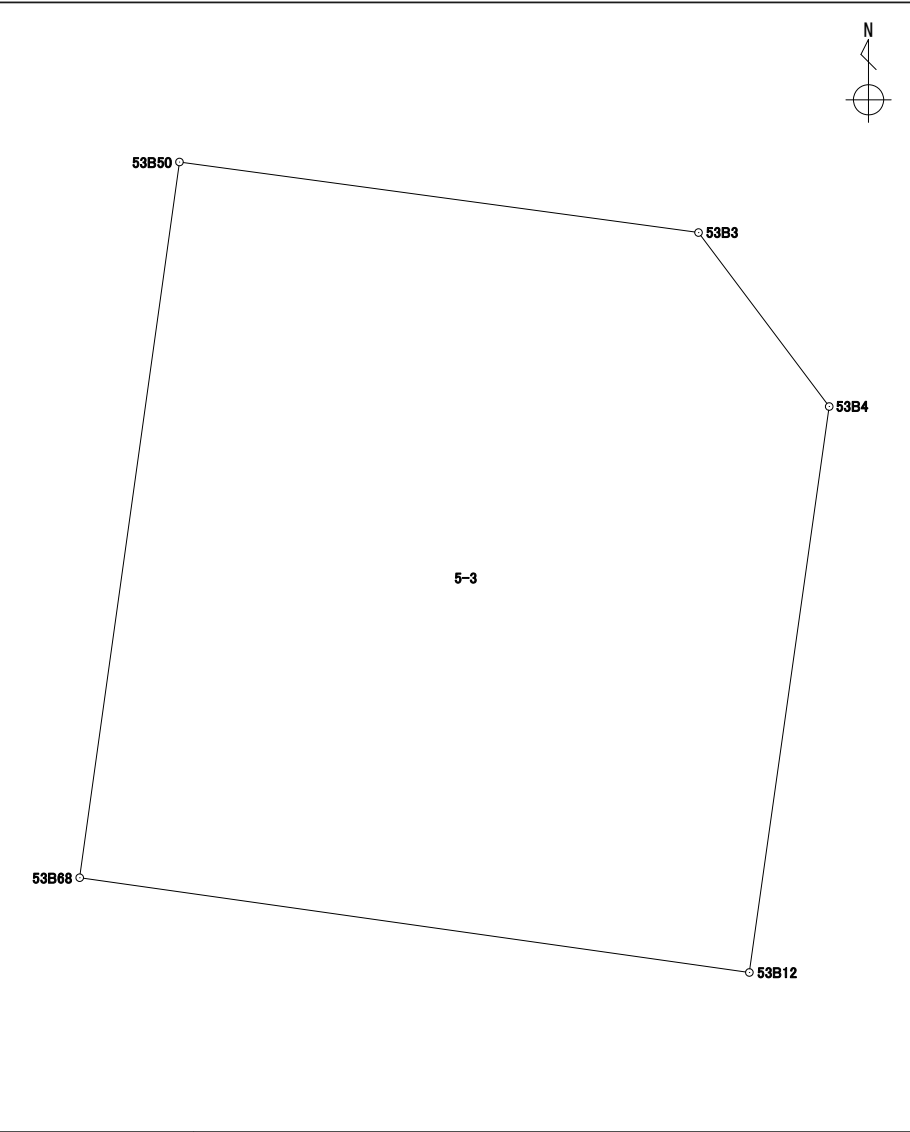
|    |     |
|----|-----|
| 地番 | 5-2 |
|----|-----|

| 境 界 点                     | X         | Y          | 辺長     | 方向角          | 備考    | <div></div> |  |
|---------------------------|-----------|------------|--------|--------------|-------|-------------------------------------------------------------------------------------------------|--|
| 53B11                     | 43149.600 | -67390.786 | 4.356  | 97° 43' 49"  |       |                                                                                                 |  |
| 53B50                     | 43149.014 | -67386.469 | 13.329 | 187° 56' 19" |       |                                                                                                 |  |
| 53B68                     | 43135.812 | -67388.310 | 4.356  | 278° 02' 54" |       |                                                                                                 |  |
| 53B30                     | 43136.422 | -67392.624 | 13.305 | 7° 56' 24"   |       |                                                                                                 |  |
|                           |           |            |        |              |       |                                                                                                 |  |
| 面積算出公式                    |           |            | 面 積    | 58.0214660   | 街区一画地 | 53一保7                                                                                           |  |
| A=1/2 Σ Xn(Y(n+1)-Y(n-1)) |           |            | 地 積    | 58.02        |       |                                                                                                 |  |

座 標 面 積 計 算 書

世界測地系（測地成果2011）

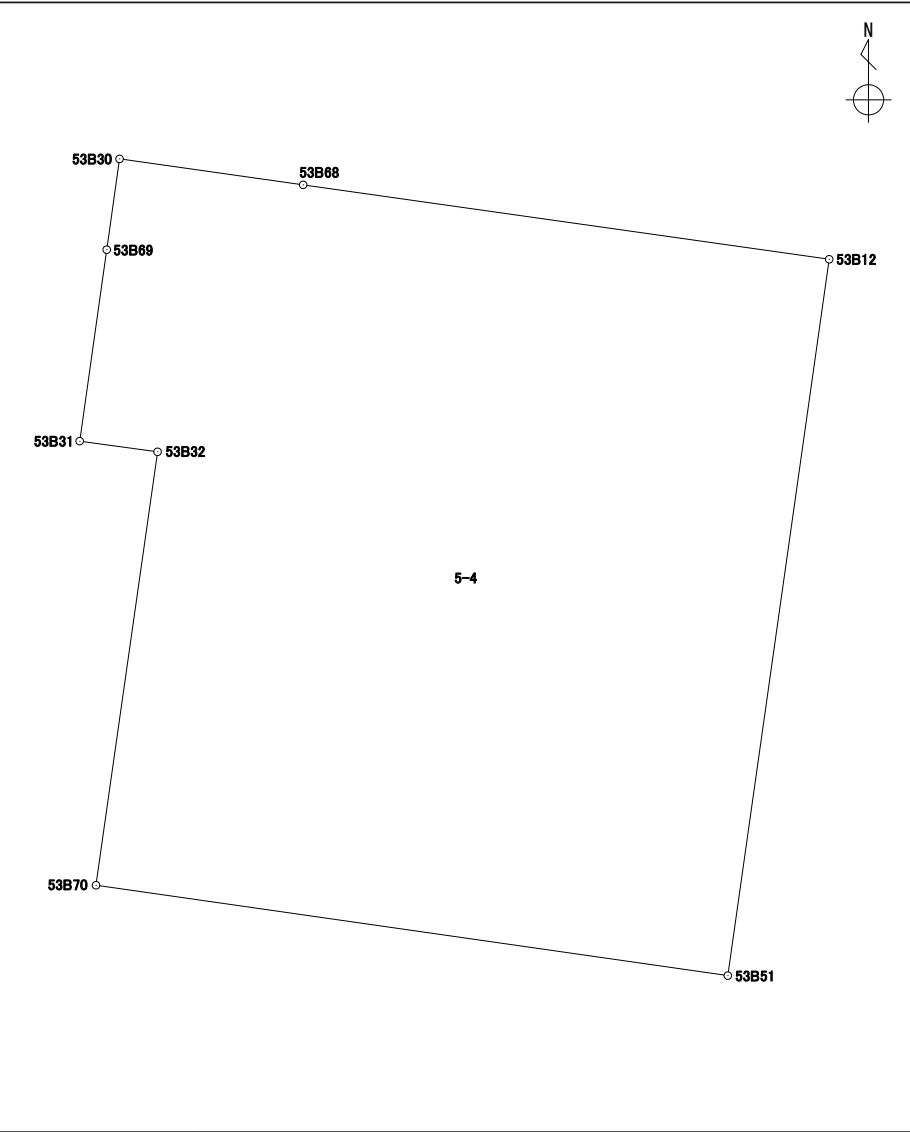
|    |     |
|----|-----|
| 地番 | 5-3 |
|----|-----|

| 境 界 点                     | X         | Y          | 辺長     | 方向角          | 備考    | <div></div> |  |
|---------------------------|-----------|------------|--------|--------------|-------|-------------------------------------------------------------------------------------------------|--|
| 53B68                     | 43135.812 | -67388.310 | 13.329 | 7° 56' 19″   |       |                                                                                                 |  |
| 53B50                     | 43149.014 | -67386.469 | 9.663  | 97° 44' 13″  |       |                                                                                                 |  |
| 53B3                      | 43147.713 | -67376.893 | 4.013  | 143° 04' 54″ |       |                                                                                                 |  |
| 53B4                      | 43144.504 | -67374.482 | 10.543 | 188° 01' 51″ |       |                                                                                                 |  |
| 53B12                     | 43134.064 | -67375.955 | 12.478 | 278° 03' 10″ |       |                                                                                                 |  |
|                           |           |            |        |              |       |                                                                                                 |  |
| 面積算出公式                    |           |            | 面 積    | 162.8544805  | 街区一画地 | 53-2                                                                                            |  |
| A=1/2 Σ Xn(Y(n+1)-Y(n-1)) |           |            | 地 積    | 162.85       |       |                                                                                                 |  |

座 標 面 積 計 算 書

世界測地系（測地成果2011）

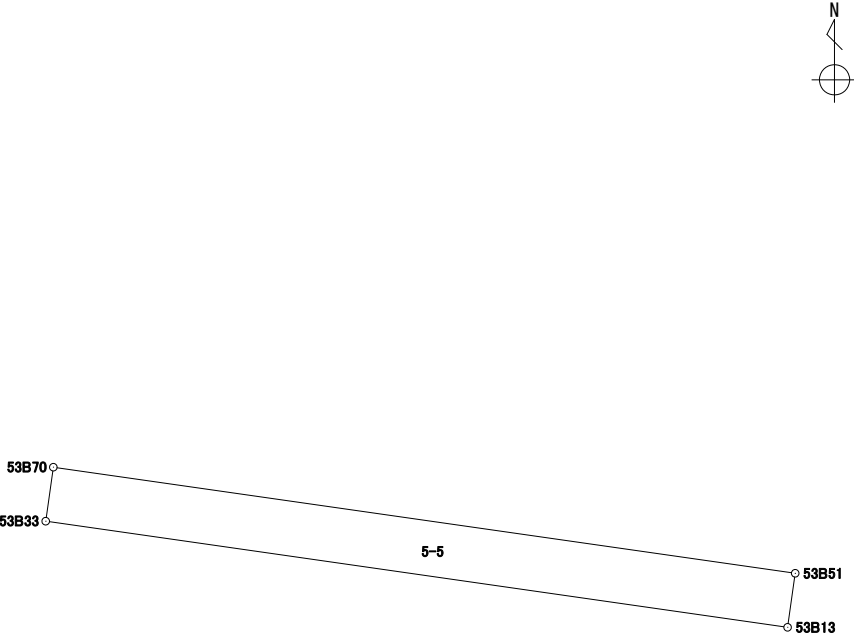
|     |     |
|-----|-----|
| 地 番 | 5-4 |
|-----|-----|

| 境 界 点                        | X         | Y          | 辺長     | 方向角          | 備考    | <div></div> |  |
|------------------------------|-----------|------------|--------|--------------|-------|-------------------------------------------------------------------------------------------------|--|
| 53B51                        | 43117.241 | -67378.337 | 14.990 | 278° 08' 16″ |       |                                                                                                 |  |
| 53B70                        | 43119.363 | -67393.177 | 10.282 | 8° 05' 04″   |       |                                                                                                 |  |
| 53B32                        | 43129.543 | -67391.731 | 1.846  | 277° 47' 00″ |       |                                                                                                 |  |
| 53B31                        | 43129.793 | -67393.560 | 4.540  | 8° 02' 21″   |       |                                                                                                 |  |
| 53B69                        | 43134.289 | -67392.925 | 2.154  | 8° 01' 56″   |       |                                                                                                 |  |
| 53B30                        | 43136.422 | -67392.624 | 4.356  | 98° 02' 54″  |       |                                                                                                 |  |
| 53B68                        | 43135.812 | -67388.310 | 12.478 | 98° 03' 10″  |       |                                                                                                 |  |
| 53B12                        | 43134.064 | -67375.955 | 16.990 | 188° 03' 33″ |       |                                                                                                 |  |
|                              |           |            |        |              |       |                                                                                                 |  |
| 面積算出公式                       |           |            | 面 積    | 266.8460995  | 街区一画地 | 53-3                                                                                            |  |
| A=1/2 Σ Xn (Y (n+1)-Y (n-1)) |           |            | 地 積    | 266.84       |       |                                                                                                 |  |

座 標 面 積 計 算 書

世界測地系（測地成果2011）

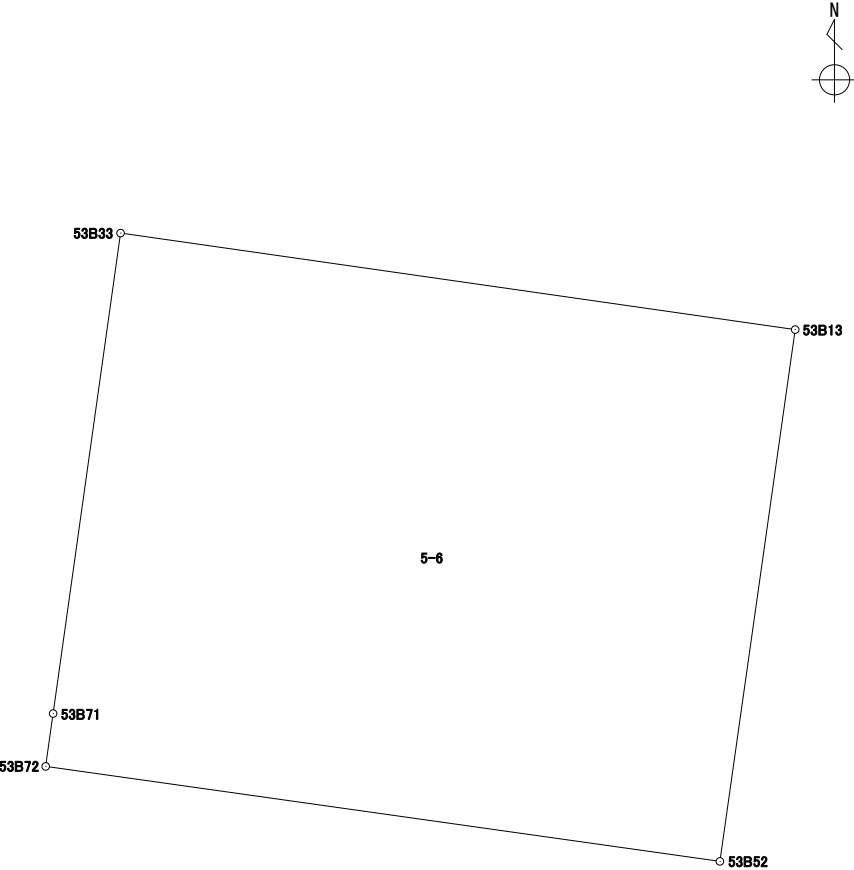
|    |     |
|----|-----|
| 地番 | 5-5 |
|----|-----|

| 境 界 点                             | X         | Y          | 辺長     | 方向角          | 備考    | <div></div> |  |
|-----------------------------------|-----------|------------|--------|--------------|-------|------------------------------------------------------------------------------------------------|--|
| 53B33                             | 43118.283 | -67393.330 | 1.090  | 8° 03' 48"   |       |                                                                                                |  |
| 53B70                             | 43119.363 | -67393.177 | 14.990 | 98° 08' 16"  |       |                                                                                                |  |
| 53B51                             | 43117.241 | -67378.337 | 1.090  | 188° 00' 40" |       |                                                                                                |  |
| 53B13                             | 43116.161 | -67378.489 | 14.991 | 278° 08' 14" |       |                                                                                                |  |
|                                   |           |            |        |              |       |                                                                                                |  |
| 面積算出公式                            |           |            | 面 積    | 16.3513450   | 街区一画地 | 53一保24                                                                                         |  |
| $A=1/2 \sum X_n(Y_{n+1}-Y_{n-1})$ |           |            | 地 積    | 16.35        |       |                                                                                                |  |

座 標 面 積 計 算 書

世界測地系（測地成果2011）

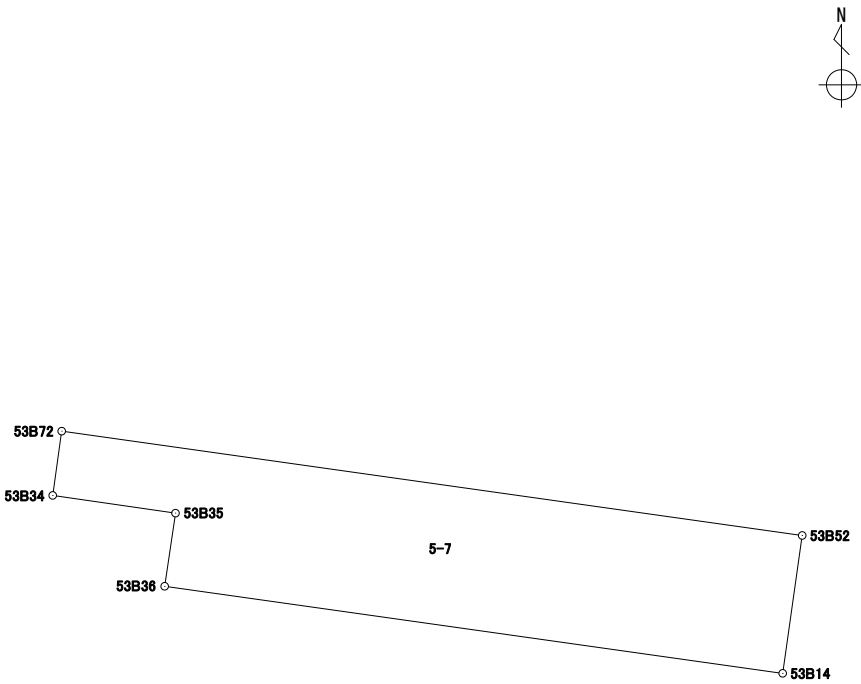
|    |     |
|----|-----|
| 地番 | 5-6 |
|----|-----|

| 境 界 点                     | X         | Y          | 辺長     | 方向角          | 備考    | <div></div> |  |
|---------------------------|-----------|------------|--------|--------------|-------|-------------------------------------------------------------------------------------------------|--|
| 53B52                     | 43104.464 | -67380.145 | 14.978 | 278° 01' 01" |       |                                                                                                 |  |
| 53B72                     | 43106.553 | -67394.977 | 1.173  | 7° 59' 06"   |       |                                                                                                 |  |
| 53B71                     | 43107.715 | -67394.814 | 10.671 | 7° 59' 36"   |       |                                                                                                 |  |
| 53B33                     | 43118.283 | -67393.330 | 14.991 | 98° 08' 14"  |       |                                                                                                 |  |
| 53B13                     | 43116.161 | -67378.489 | 11.813 | 188° 03' 29" |       |                                                                                                 |  |
|                           |           |            |        |              |       |                                                                                                 |  |
| 面積算出公式                    |           |            | 面 積    | 177.2654880  | 街区一画地 | 53-4                                                                                            |  |
| A=1/2 Σ Xn(Y(n+1)-Y(n-1)) |           |            | 地 積    | 177.26       |       |                                                                                                 |  |

座 標 面 積 計 算 書

世界測地系（測地成果2011）

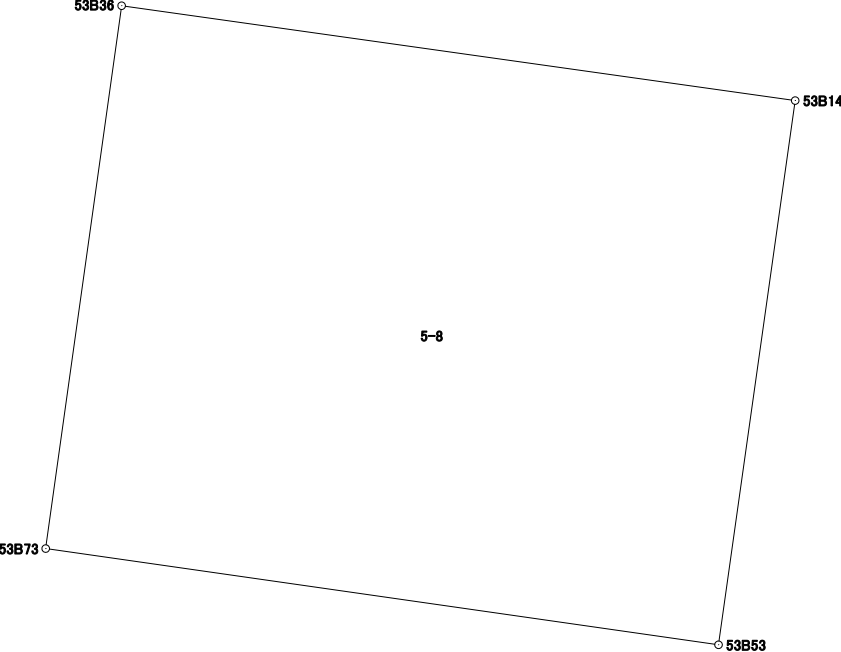
|    |     |
|----|-----|
| 地番 | 5-7 |
|----|-----|

| 境 界 点                                 | X         | Y          | 辺長     | 方向角          | 備考       | <div></div> |  |
|---------------------------------------|-----------|------------|--------|--------------|----------|------------------------------------------------------------------------------------------------|--|
| 53B36                                 | 43103.446 | -67392.915 | 1.480  | 8° 25' 32″   |          |                                                                                                |  |
| 53B35                                 | 43104.911 | -67392.698 | 2.485  | 278° 12' 42″ |          |                                                                                                |  |
| 53B34                                 | 43105.266 | -67395.158 | 1.299  | 8° 00' 19″   |          |                                                                                                |  |
| 53B72                                 | 43106.553 | -67394.977 | 14.978 | 98° 01' 01″  |          |                                                                                                |  |
| 53B52                                 | 43104.464 | -67380.145 | 2.788  | 188° 03' 37″ |          |                                                                                                |  |
| 53B14                                 | 43101.703 | -67380.536 | 12.501 | 278° 00' 53″ |          |                                                                                                |  |
|                                       |           |            |        |              |          |                                                                                                |  |
| 面積算出公式                                |           |            | 面 積    | 38.0853320   | 街区 — 画 地 | 53—保8                                                                                          |  |
| $A=1/2 \sum X_n(Y_{(n+1)}-Y_{(n-1)})$ |           |            | 地 積    | 38.08        |          |                                                                                                |  |

座 標 面 積 計 算 書

世界測地系（測地成果2011）

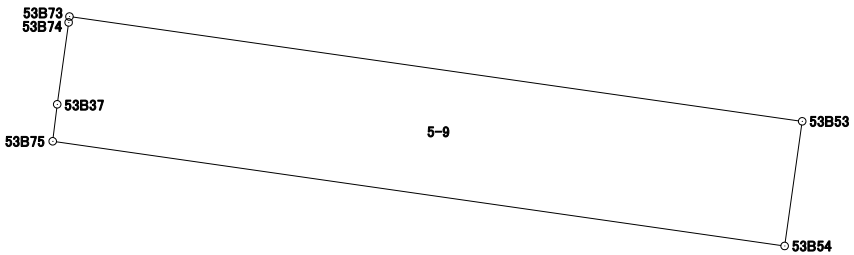
|    |     |
|----|-----|
| 地番 | 5-8 |
|----|-----|

| 境 界 点                     | X         | Y          | 辺長     | 方向角          | 備考    | <div><div><div>N</div><div></div></div></div> |  |
|---------------------------|-----------|------------|--------|--------------|-------|---|--|
| 53B53                     | 43091.703 | -67381.945 | 12.491 | 278° 08' 12″ |       |   |  |
| 53B73                     | 43093.471 | -67394.311 | 10.072 | 7° 58' 00″   |       |   |  |
| 53B36                     | 43103.446 | -67392.915 | 12.501 | 98° 00' 53″  |       |   |  |
| 53B14                     | 43101.703 | -67380.536 | 10.098 | 188° 01' 13″ |       |   |  |
|                           |           |            |        |              |       |   |  |
|                           |           |            |        |              |       |   |  |
| 面積算出公式                    |           |            | 面 積    | 126.0324325  | 街区一画地 | 53-5   |  |
| A=1/2 Σ Xn(Y(n+1)-Y(n-1)) |           |            | 地 積    | 126.03       |       |   |  |

座 標 面 積 計 算 書

世界測地系（測地成果2011）

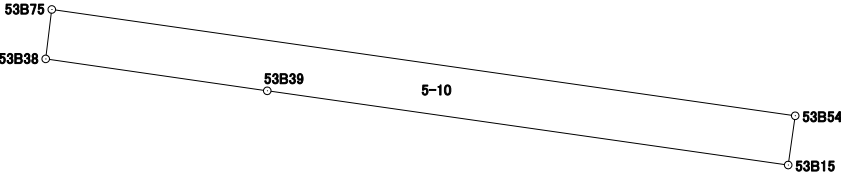
地番 5-9

| 境 界 点                          | X         | Y          | 辺長     | 方向角          | 備考       | <div><div>N</div></div> |  |
|--------------------------------|-----------|------------|--------|--------------|----------|---|--|
| 53B54                          | 43089.600 | -67382.241 | 12.478 | 278° 08' 09" |          |   |  |
| 53B75                          | 43091.366 | -67394.594 | 0.628  | 6° 56' 39"   |          |   |  |
| 53B37                          | 43091.990 | -67394.518 | 1.395  | 7° 57' 00"   |          |   |  |
| 53B74                          | 43093.372 | -67394.325 | 0.099  | 8° 02' 57"   |          |   |  |
| 53B73                          | 43093.471 | -67394.311 | 12.491 | 98° 08' 12"  |          |   |  |
| 53B53                          | 43091.703 | -67381.945 | 2.123  | 188° 00' 43" |          |   |  |
|                                |           |            |        |              |          |   |  |
|                                |           |            |        |              |          |   |  |
| 面積算出公式                         |           |            | 面 積    | 26.5243610   | 街区 — 画 地 | 53—保11   |  |
| A=1/2 Σ Xn (Y (n+1) - Y (n-1)) |           |            | 地 積    | 26.52        |          |   |  |

座標面積計算書

世界測地系（測地成果2011）

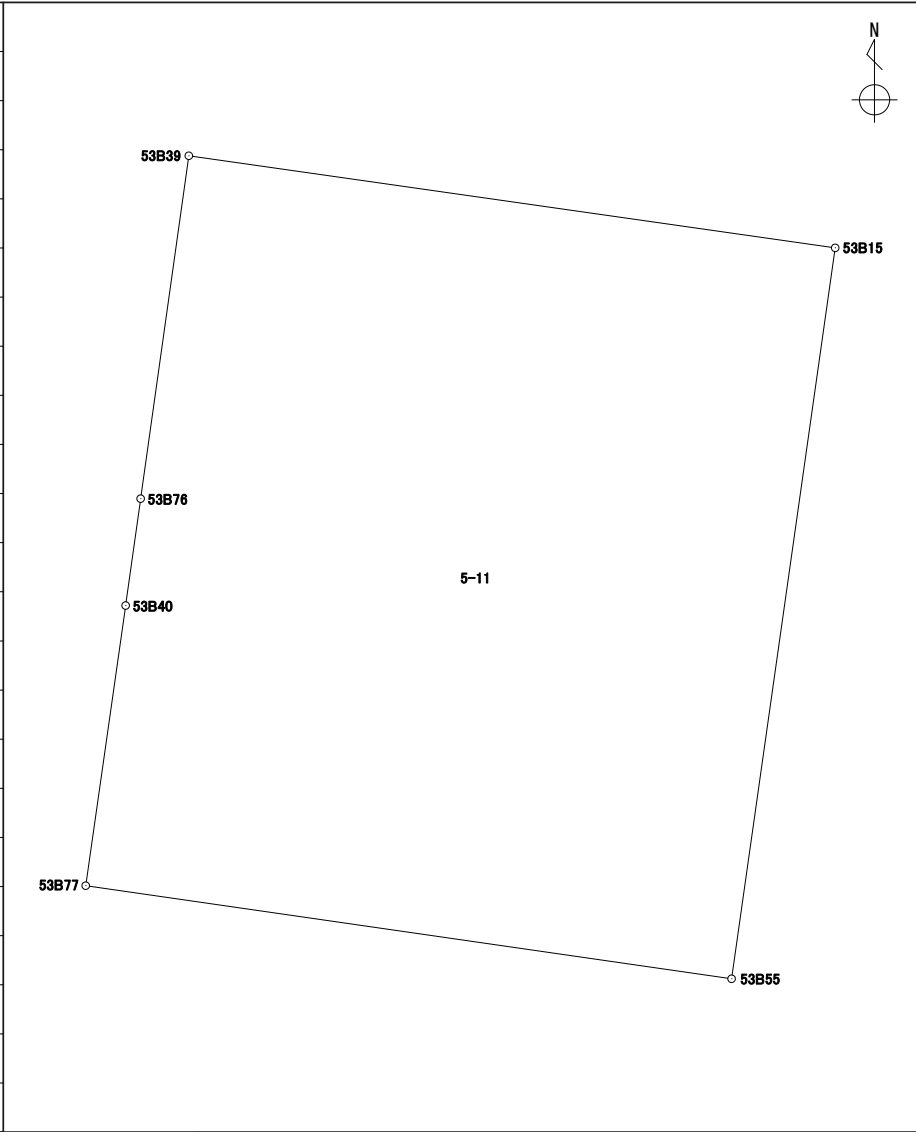
|    |      |
|----|------|
| 地番 | 5-10 |
|----|------|

| 境界点                       | X         | Y          | 辺長     | 方向角          | 備考    | <div><div>N</div></div> |  |
|---------------------------|-----------|------------|--------|--------------|-------|---|--|
| 53B39                     | 43090.015 | -67391.013 | 3.719  | 278° 11' 28″ |       |   |  |
| 53B38                     | 43090.545 | -67394.695 | 0.827  | 7° 00' 48″   |       |   |  |
| 53B75                     | 43091.366 | -67394.594 | 12.478 | 98° 08' 09″  |       |   |  |
| 53B54                     | 43089.600 | -67382.241 | 0.826  | 188° 04' 17″ |       |   |  |
| 53B15                     | 43088.782 | -67382.357 | 8.743  | 278° 06' 25″ |       |   |  |
|                           |           |            |        |              |       |   |  |
|                           |           |            |        |              |       |   |  |
| 面積算出公式                    |           |            | 面積     | 10.3324725   | 街区—画地 | 53—保12   |  |
| A=1/2 Σ Xn(Y(n+1)-Y(n-1)) |           |            | 地積     | 10.33        |       |   |  |

座 標 面 積 計 算 書

世界測地系（測地成果2011）

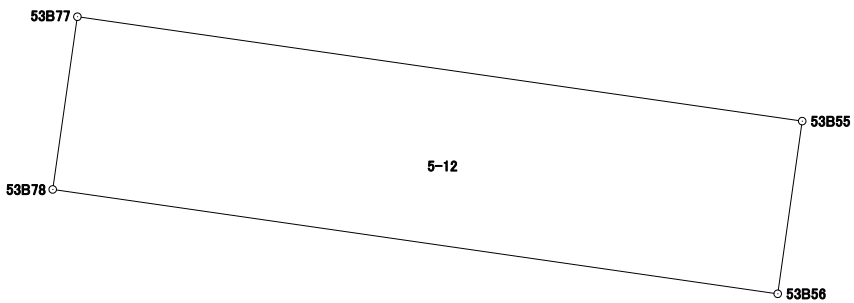
|    |      |
|----|------|
| 地番 | 5-11 |
|----|------|

| 境 界 点                                 | X         | Y          | 辺長    | 方向角          | 備考    | <div></div> |  |
|---------------------------------------|-----------|------------|-------|--------------|-------|-------------------------------------------------------------------------------------------------|--|
| 53B55                                 | 43078.996 | -67383.744 | 8.739 | 278° 11' 49" |       |                                                                                                 |  |
| 53B77                                 | 43080.242 | -67392.394 | 3.788 | 8° 07' 02"   |       |                                                                                                 |  |
| 53B40                                 | 43083.993 | -67391.859 | 1.445 | 7° 59' 44"   |       |                                                                                                 |  |
| 53B76                                 | 43085.424 | -67391.658 | 4.636 | 7° 59' 50"   |       |                                                                                                 |  |
| 53B39                                 | 43090.015 | -67391.013 | 8.743 | 98° 06' 25"  |       |                                                                                                 |  |
| 53B15                                 | 43088.782 | -67382.357 | 9.883 | 188° 04' 01" |       |                                                                                                 |  |
|                                       |           |            |       |              |       |                                                                                                 |  |
| 面積算出公式                                |           |            | 面 積   | 86.3133715   | 街区一画地 | 53-6                                                                                            |  |
| $A=1/2 \sum X_n(Y_{(n+1)}-Y_{(n-1)})$ |           |            | 地 積   | 86.31        |       |                                                                                                 |  |

座 標 面 積 計 算 書

世界測地系（測地成果2011）

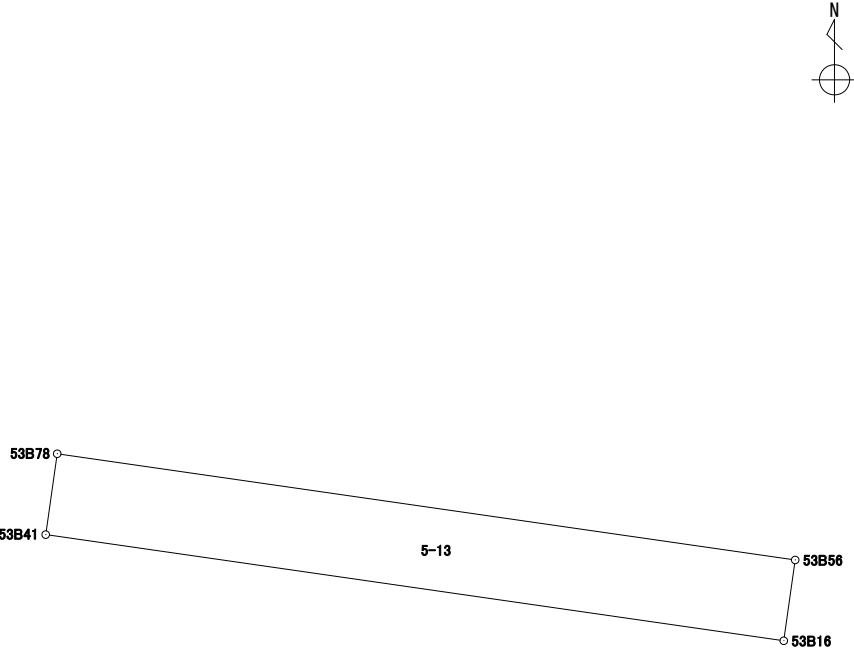
|    |      |
|----|------|
| 地番 | 5-12 |
|----|------|

| 境 界 点                                 | X         | Y          | 辺長    | 方向角          | 備考       | <div><div>N</div></div> |  |
|---------------------------------------|-----------|------------|-------|--------------|----------|---|--|
| 53B56                                 | 43076.936 | -67384.036 | 8.742 | 278° 11' 15" |          |   |  |
| 53B78                                 | 43078.181 | -67392.689 | 2.082 | 8° 08' 44"   |          |   |  |
| 53B77                                 | 43080.242 | -67392.394 | 8.739 | 98° 11' 49"  |          |   |  |
| 53B55                                 | 43078.996 | -67383.744 | 2.080 | 188° 04' 04" |          |   |  |
|                                       |           |            |       |              |          |   |  |
|                                       |           |            |       |              |          |   |  |
| 面積算出公式                                |           |            | 面 積   | 18.1919700   | 街区 — 画 地 | 53—保13   |  |
| $A=1/2 \sum X_n(Y_{(n+1)}-Y_{(n-1)})$ |           |            | 地 積   | 18.19        |          |   |  |

座 標 面 積 計 算 書

世界測地系（測地成果2011）

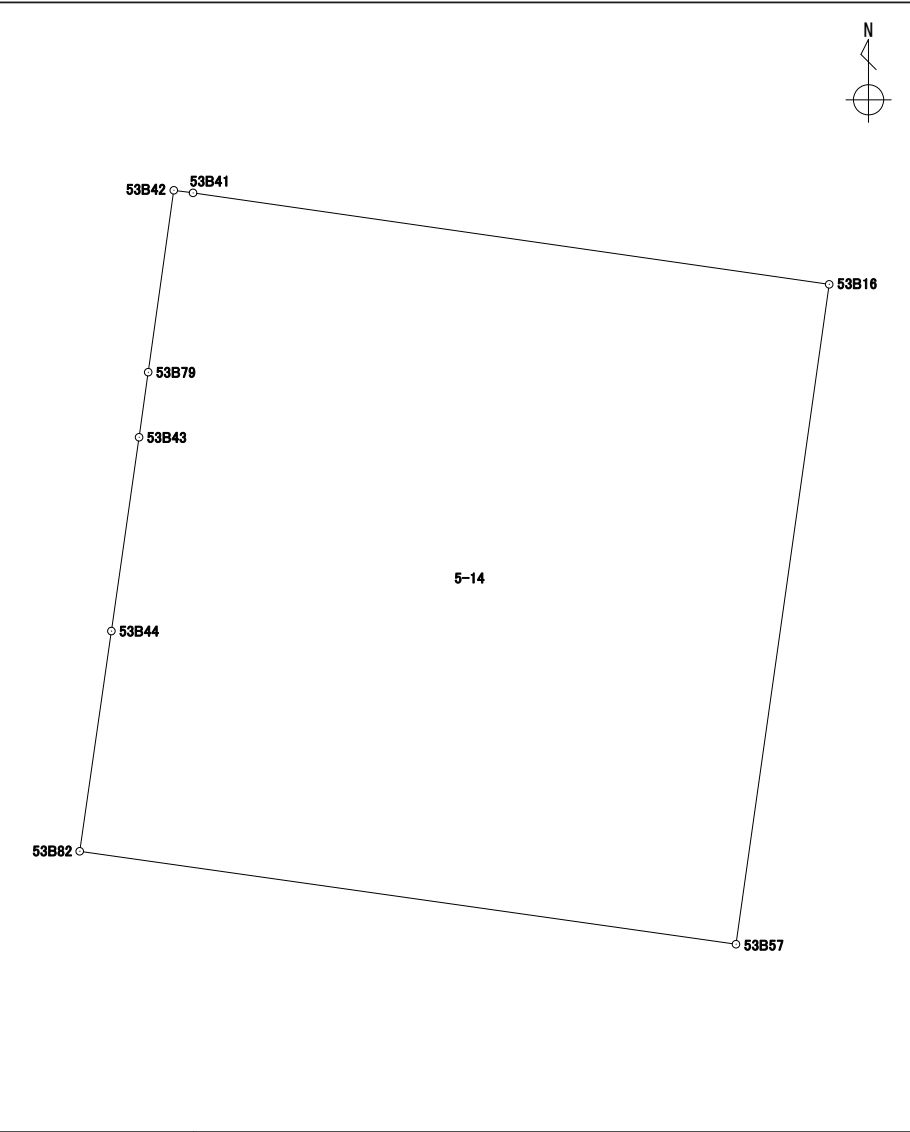
|    |      |
|----|------|
| 地番 | 5-13 |
|----|------|

| 境 界 点                          | X         | Y          | 辺長    | 方向角          | 備考       | <div><div>N</div></div> |  |
|--------------------------------|-----------|------------|-------|--------------|----------|---|--|
| 53B78                          | 43078.181 | -67392.689 | 8.742 | 98° 11' 15"  |          |   |  |
| 53B56                          | 43076.936 | -67384.036 | 0.956 | 188° 03' 14" |          |   |  |
| 53B16                          | 43075.989 | -67384.170 | 8.742 | 278° 10' 49" |          |   |  |
| 53B41                          | 43077.233 | -67392.824 | 0.957 | 8° 06' 17"   |          |   |  |
|                                |           |            |       |              |          |   |  |
|                                |           |            |       |              |          |   |  |
| 面積算出公式                         |           |            | 面 積   | 8.3665765    | 街区 — 画 地 | 53—保14   |  |
| A=1/2 Σ Xn (Y (n+1) - Y (n-1)) |           |            | 地 積   | 8.36         |          |   |  |

座 標 面 積 計 算 書

世界測地系（測地成果2011）

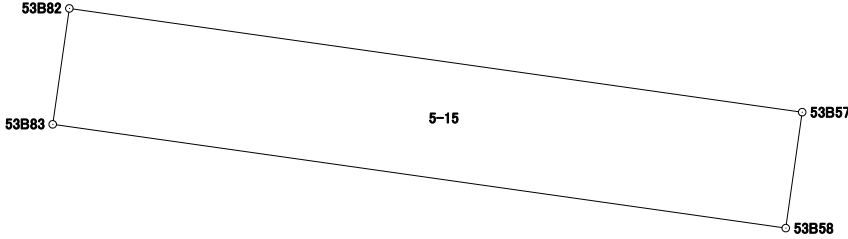
|     |      |
|-----|------|
| 地 番 | 5-14 |
|-----|------|

| 境 界 点                        | X         | Y          | 辺長    | 方向角          | 備考    | <div></div> |  |
|------------------------------|-----------|------------|-------|--------------|-------|-------------------------------------------------------------------------------------------------|--|
| 53B57                        | 43067.014 | -67385.438 | 9.017 | 278° 03' 30″ |       |                                                                                                 |  |
| 53B82                        | 43068.278 | -67394.366 | 3.025 | 8° 11' 20″   |       |                                                                                                 |  |
| 53B44                        | 43071.273 | -67393.935 | 2.662 | 8° 08' 21″   |       |                                                                                                 |  |
| 53B43                        | 43073.909 | -67393.558 | 0.893 | 7° 58' 33″   |       |                                                                                                 |  |
| 53B79                        | 43074.794 | -67393.434 | 2.498 | 8° 00' 25″   |       |                                                                                                 |  |
| 53B42                        | 43077.268 | -67393.086 | 0.264 | 97° 36' 32″  |       |                                                                                                 |  |
| 53B41                        | 43077.233 | -67392.824 | 8.742 | 98° 10' 49″  |       |                                                                                                 |  |
| 53B16                        | 43075.989 | -67384.170 | 9.064 | 188° 02' 30″ |       |                                                                                                 |  |
|                              |           |            |       |              |       |                                                                                                 |  |
| 面積算出公式                       |           |            | 面 積   | 81.7422565   | 街区一画地 | 53-7                                                                                            |  |
| A=1/2 Σ Xn (Y (n+1)-Y (n-1)) |           |            | 地 積   | 81.74        |       |                                                                                                 |  |

座 標 面 積 計 算 書

世界測地系（測地成果2011）

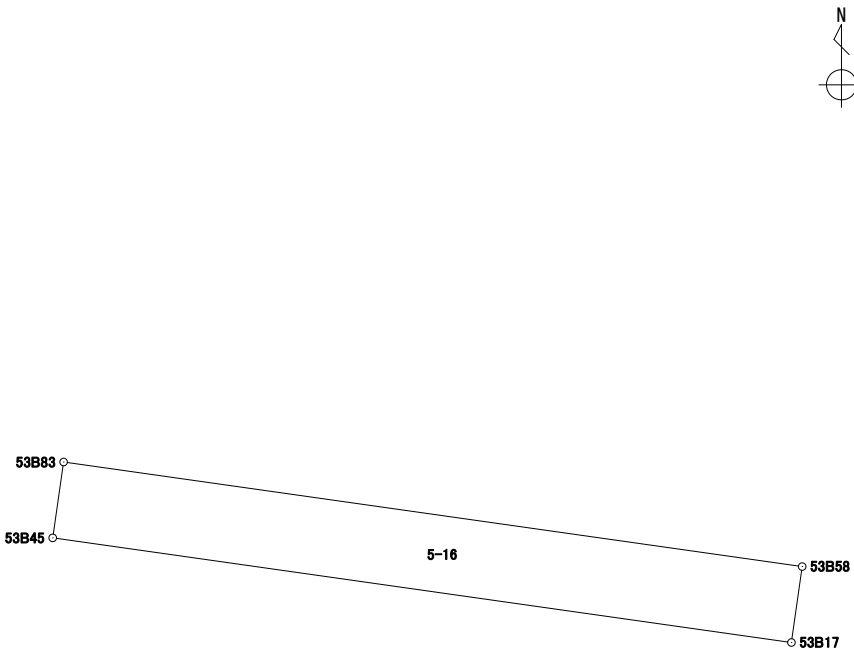
|    |      |
|----|------|
| 地番 | 5-15 |
|----|------|

| 境 界 点                                 | X         | Y          | 辺長    | 方向角          | 備考       | <div><div>N</div></div> |  |
|---------------------------------------|-----------|------------|-------|--------------|----------|---|--|
| 53B58                                 | 43065.602 | -67385.638 | 9.020 | 278° 03' 20″ |          |   |  |
| 53B83                                 | 43066.866 | -67394.569 | 1.426 | 8° 10' 52″   |          |   |  |
| 53B82                                 | 43068.278 | -67394.366 | 9.017 | 98° 03' 30″  |          |   |  |
| 53B57                                 | 43067.014 | -67385.438 | 1.426 | 188° 03' 43″ |          |   |  |
|                                       |           |            |       |              |          |   |  |
|                                       |           |            |       |              |          |   |  |
| 面積算出公式                                |           |            | 面 積   | 12.8631500   | 街区 — 画 地 | 53—保15   |  |
| $A=1/2 \sum X_n(Y_{(n+1)}-Y_{(n-1)})$ |           |            | 地 積   | 12.86        |          |   |  |

座 標 面 積 計 算 書

世界測地系（測地成果2011）

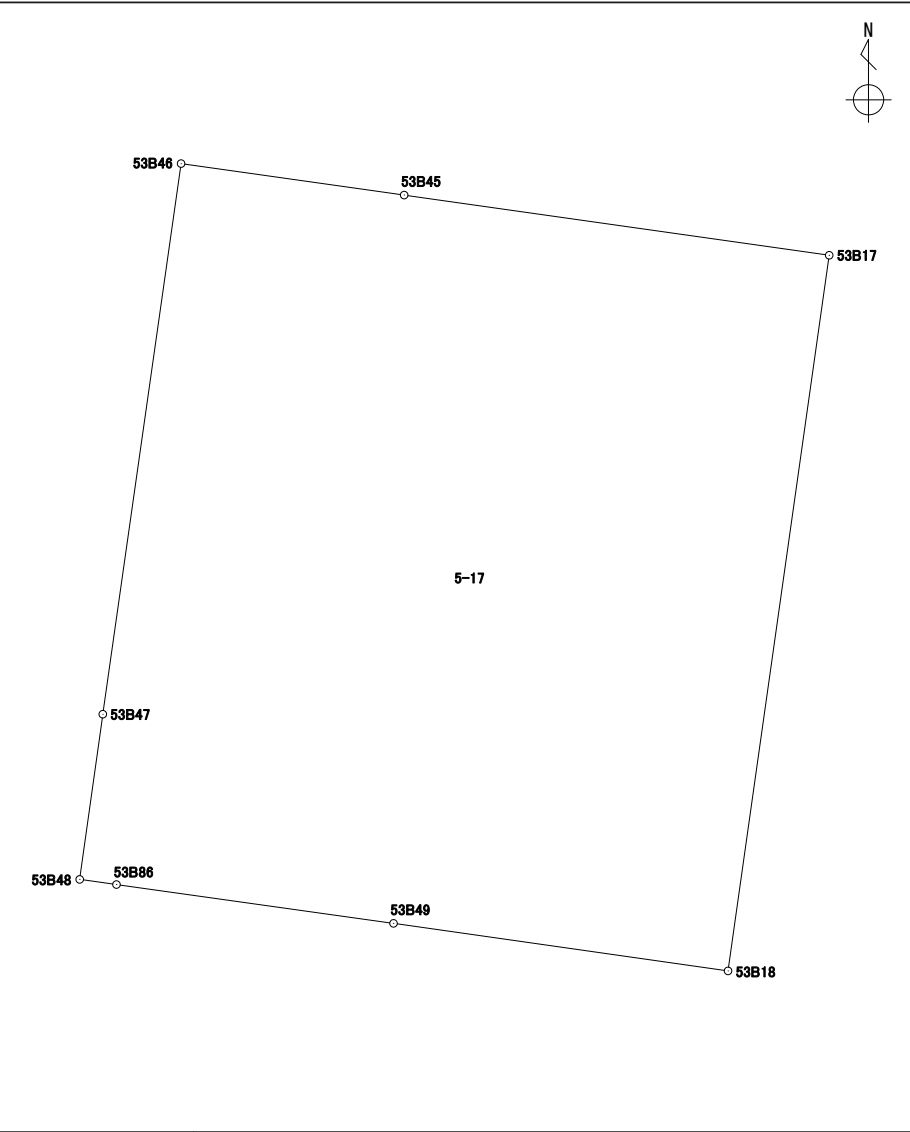
|    |      |
|----|------|
| 地番 | 5-16 |
|----|------|

| 境界点                               | X         | Y          | 辺長    | 方向角          | 備考    | <div><div>N</div></div> |  |
|-----------------------------------|-----------|------------|-------|--------------|-------|---|--|
| 53B45                             | 43065.949 | -67394.701 | 0.926 | 8° 11' 29"   |       |   |  |
| 53B83                             | 43066.866 | -67394.569 | 9.020 | 98° 03' 20"  |       |   |  |
| 53B58                             | 43065.602 | -67385.638 | 0.927 | 188° 03' 37" |       |   |  |
| 53B17                             | 43064.684 | -67385.768 | 9.022 | 278° 03' 36" |       |   |  |
|                                   |           |            |       |              |       |   |  |
|                                   |           |            |       |              |       |   |  |
| 面積算出公式                            |           |            | 面 積   | 8.3607595    | 街区一画地 | 53—保16   |  |
| $A=1/2 \sum X_n(Y_{n+1}-Y_{n-1})$ |           |            | 地 積   | 8.36         |       |   |  |

座 標 面 積 計 算 書

世界測地系（測地成果2011）

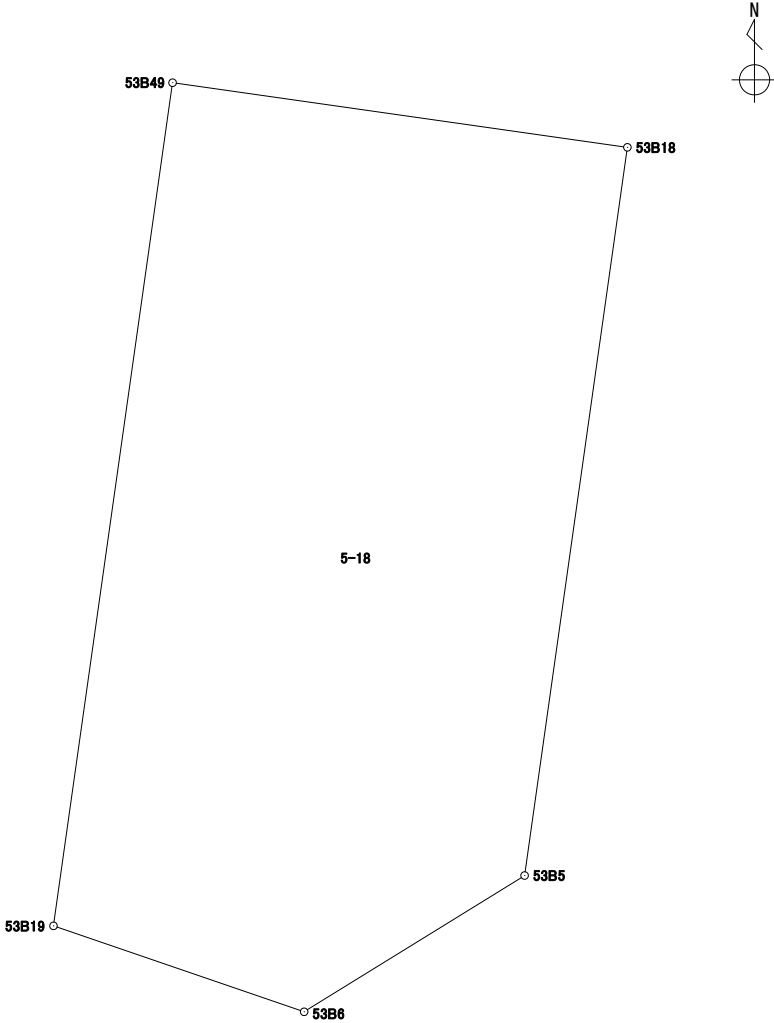
|    |      |
|----|------|
| 地番 | 5-17 |
|----|------|

| 境界点                                   | X         | Y          | 辺長     | 方向角          | 備考    | <div></div> |  |
|---------------------------------------|-----------|------------|--------|--------------|-------|-------------------------------------------------------------------------------------------------|--|
| 53B18                                 | 43049.646 | -67387.894 | 7.101  | 278° 05' 12″ |       |                                                                                                 |  |
| 53B49                                 | 43050.645 | -67394.925 | 5.879  | 277° 58' 38″ |       |                                                                                                 |  |
| 53B86                                 | 43051.461 | -67400.748 | 0.780  | 277° 57' 13″ |       |                                                                                                 |  |
| 53B48                                 | 43051.569 | -67401.521 | 3.504  | 7° 58' 14″   |       |                                                                                                 |  |
| 53B47                                 | 43055.040 | -67401.035 | 11.687 | 8° 05' 29″   |       |                                                                                                 |  |
| 53B46                                 | 43066.611 | -67399.390 | 4.735  | 98° 02' 10″  |       |                                                                                                 |  |
| 53B45                                 | 43065.949 | -67394.701 | 9.022  | 98° 03' 36″  |       |                                                                                                 |  |
| 53B17                                 | 43064.684 | -67385.768 | 15.187 | 188° 02' 49″ |       |                                                                                                 |  |
|                                       |           |            |        |              |       |                                                                                                 |  |
| 面積算出公式                                |           |            | 面 積    | 209.0146345  | 街区一画地 | 53-8                                                                                            |  |
| $A=1/2 \sum X_n(Y_{(n+1)}-Y_{(n-1)})$ |           |            | 地 積    | 209.01       |       |                                                                                                 |  |

座 標 面 積 計 算 書

世界測地系（測地成果2011）

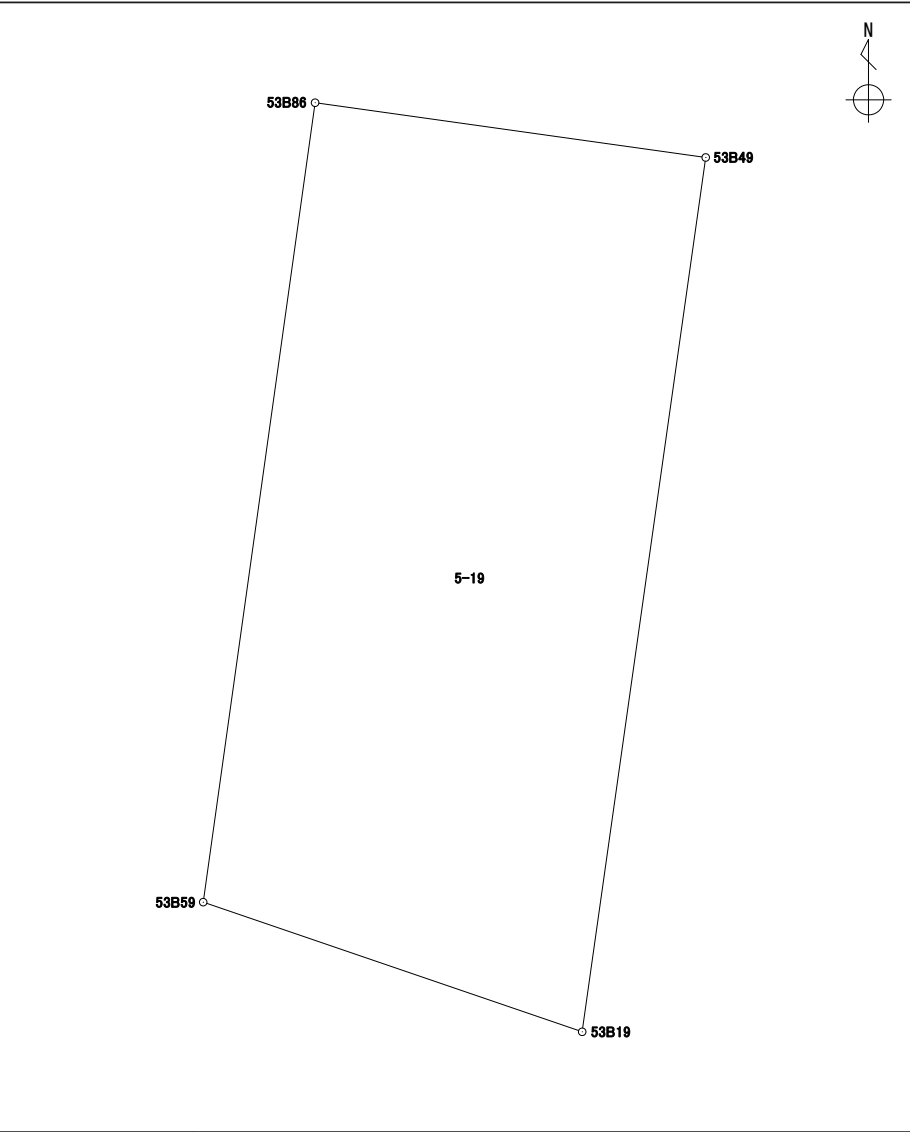
|    |      |
|----|------|
| 地番 | 5-18 |
|----|------|

| 境 界 点                     | X         | Y          | 辺長     | 方向角          | 備考    | <div></div> |  |
|---------------------------|-----------|------------|--------|--------------|-------|-------------------------------------------------------------------------------------------------|--|
| 53B19                     | 43037.613 | -67396.766 | 13.161 | 8° 02' 27"   |       |                                                                                                 |  |
| 53B49                     | 43050.645 | -67394.925 | 7.101  | 98° 05' 12"  |       |                                                                                                 |  |
| 53B18                     | 43049.646 | -67387.894 | 11.366 | 188° 02' 10" |       |                                                                                                 |  |
| 53B5                      | 43038.391 | -67389.483 | 4.006  | 238° 17' 08" |       |                                                                                                 |  |
| 53B6                      | 43036.285 | -67392.891 | 4.096  | 288° 55' 02" |       |                                                                                                 |  |
|                           |           |            |        |              |       |                                                                                                 |  |
| 面積算出公式                    |           |            | 面 積    | 93.4438240   | 街区一画地 | 53-9                                                                                            |  |
| A=1/2 Σ Xn(Y(n+1)-Y(n-1)) |           |            | 地 積    | 93.44        |       |                                                                                                 |  |

座 標 面 積 計 算 書

世界測地系（測地成果2011）

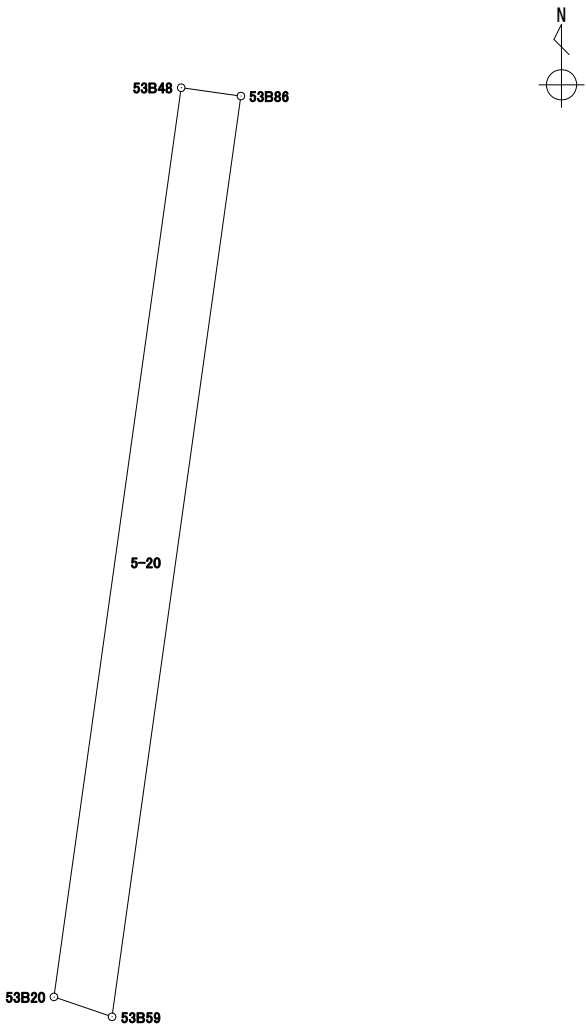
|    |      |
|----|------|
| 地番 | 5-19 |
|----|------|

| 境 界 点                     | X         | Y          | 辺長     | 方向角          | 備考    | <div></div> |  |
|---------------------------|-----------|------------|--------|--------------|-------|-------------------------------------------------------------------------------------------------|--|
| 53B59                     | 43039.545 | -67402.416 | 12.032 | 7° 58' 07"   |       |                                                                                                 |  |
| 53B86                     | 43051.461 | -67400.748 | 5.879  | 97° 58' 38"  |       |                                                                                                 |  |
| 53B49                     | 43050.645 | -67394.925 | 13.161 | 188° 02' 27" |       |                                                                                                 |  |
| 53B19                     | 43037.613 | -67396.766 | 5.971  | 288° 52' 41" |       |                                                                                                 |  |
|                           |           |            |        |              |       |                                                                                                 |  |
| 面積算出公式                    |           |            | 面 積    | 73.9677840   | 街区一画地 | 53-10                                                                                           |  |
| A=1/2 Σ Xn(Y(n+1)-Y(n-1)) |           |            | 地 積    | 73.96        |       |                                                                                                 |  |

座 標 面 積 計 算 書

世界測地系（測地成果2011）

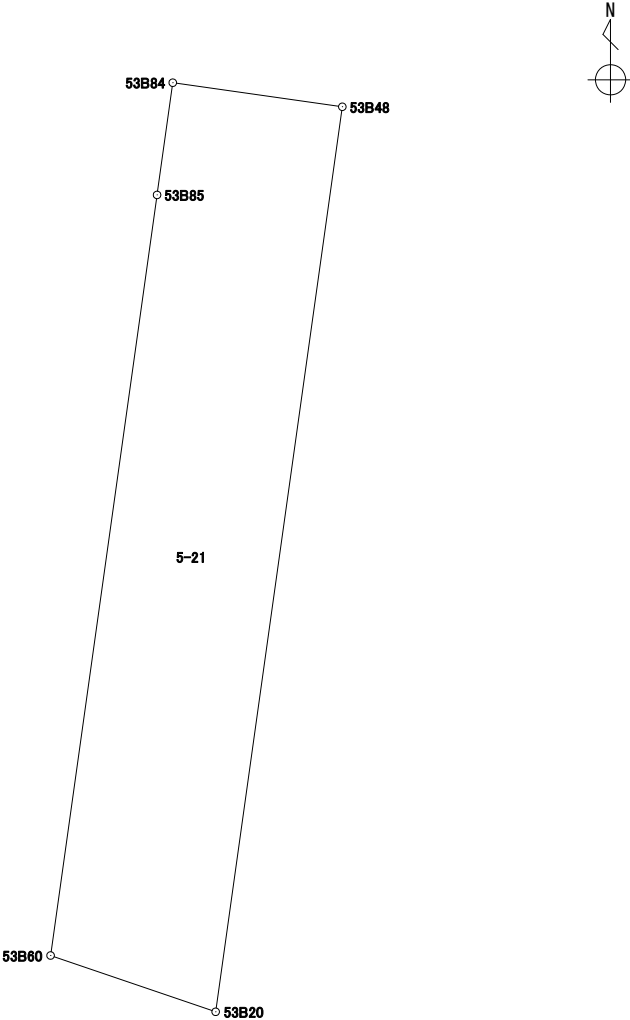
|     |      |
|-----|------|
| 地 番 | 5-20 |
|-----|------|

| 境 界 点                                 | X         | Y          | 辺長     | 方向角          | 備考    | <div></div> |  |
|---------------------------------------|-----------|------------|--------|--------------|-------|-------------------------------------------------------------------------------------------------|--|
| 53B48                                 | 43051.569 | -67401.521 | 0.780  | 97° 57' 13″  |       |                                                                                                 |  |
| 53B86                                 | 43051.461 | -67400.748 | 12.032 | 187° 58' 07″ |       |                                                                                                 |  |
| 53B59                                 | 43039.545 | -67402.416 | 0.794  | 288° 52' 05″ |       |                                                                                                 |  |
| 53B20                                 | 43039.802 | -67403.168 | 11.881 | 7° 58' 04″   |       |                                                                                                 |  |
|                                       |           |            |        |              |       |                                                                                                 |  |
| 面積算出公式                                |           |            | 面 積    | 9.3316375    | 街区一画地 | 53一保2                                                                                           |  |
| $A=1/2 \sum X_n(Y_{(n+1)}-Y_{(n-1)})$ |           |            | 地 積    | 9.33         |       |                                                                                                 |  |

座 標 面 積 計 算 書

世界測地系（測地成果2011）

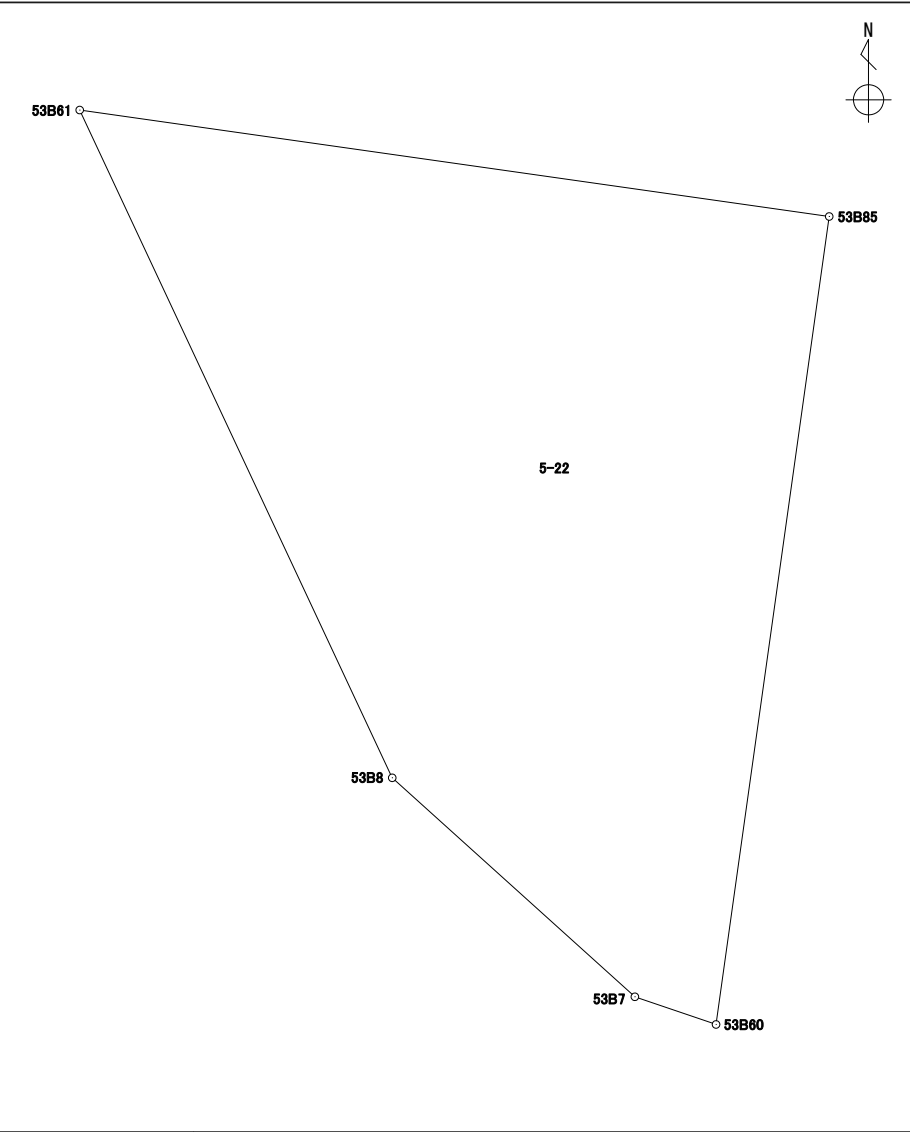
|    |      |
|----|------|
| 地番 | 5-21 |
|----|------|

| 境 界 点                                 | X         | Y          | 辺長     | 方向角          | 備考    | <div></div> |  |
|---------------------------------------|-----------|------------|--------|--------------|-------|-------------------------------------------------------------------------------------------------|--|
| 53B84                                 | 43051.882 | -67403.726 | 2.227  | 98° 04' 45″  |       |                                                                                                 |  |
| 53B48                                 | 43051.569 | -67401.521 | 11.881 | 187° 58' 04″ |       |                                                                                                 |  |
| 53B20                                 | 43039.802 | -67403.168 | 2.268  | 288° 49' 35″ |       |                                                                                                 |  |
| 53B60                                 | 43040.534 | -67405.315 | 9.985  | 7° 58' 22″   |       |                                                                                                 |  |
| 53B85                                 | 43050.423 | -67403.930 | 1.473  | 7° 57' 35″   |       |                                                                                                 |  |
|                                       |           |            |        |              |       |                                                                                                 |  |
| 面積算出公式                                |           |            | 面 積    | 25.9928455   | 街区一画地 | 53-保3                                                                                           |  |
| $A=1/2 \sum X_n(Y_{(n+1)}-Y_{(n-1)})$ |           |            | 地 積    | 25.99        |       |                                                                                                 |  |

座 標 面 積 計 算 書

世界測地系（測地成果2011）

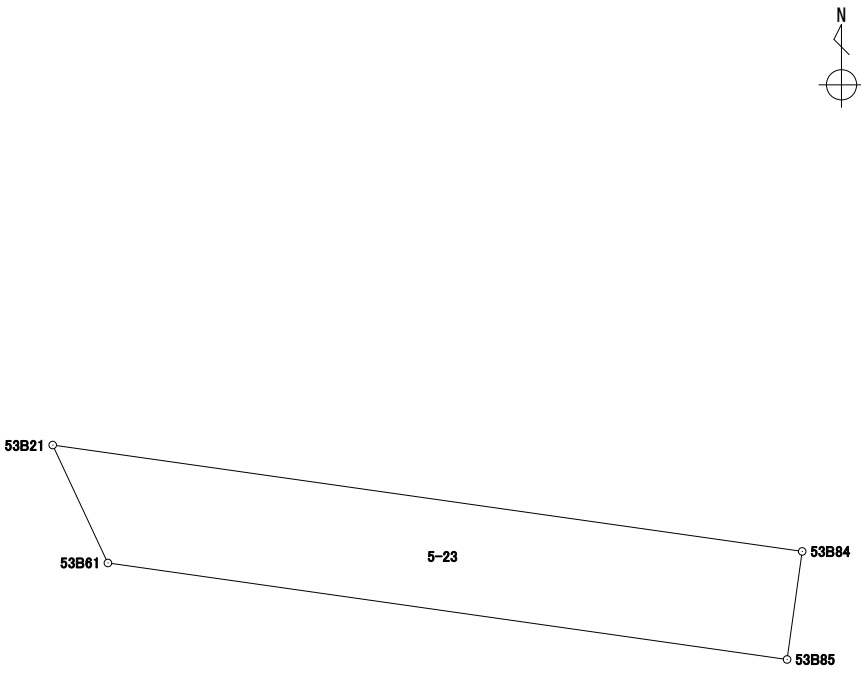
|    |      |
|----|------|
| 地番 | 5-22 |
|----|------|

| 境 界 点                     | X         | Y          | 辺長    | 方向角          | 備考    | <div></div> |  |
|---------------------------|-----------|------------|-------|--------------|-------|-------------------------------------------------------------------------------------------------|--|
| 53B61                     | 43051.726 | -67413.105 | 9.267 | 98° 04' 58″  |       |                                                                                                 |  |
| 53B85                     | 43050.423 | -67403.930 | 9.985 | 187° 58' 22″ |       |                                                                                                 |  |
| 53B60                     | 43040.534 | -67405.315 | 1.050 | 288° 49' 54″ |       |                                                                                                 |  |
| 53B7                      | 43040.873 | -67406.309 | 4.000 | 312° 03' 42″ |       |                                                                                                 |  |
| 53B8                      | 43043.553 | -67409.279 | 9.024 | 334° 54' 52″ |       |                                                                                                 |  |
|                           |           |            |       |              |       |                                                                                                 |  |
| 面積算出公式                    |           |            | 面 積   | 57.5201990   | 街区一画地 | 53-11                                                                                           |  |
| A=1/2 Σ Xn(Y(n+1)-Y(n-1)) |           |            | 地 積   | 57.52        |       |                                                                                                 |  |

座 標 面 積 計 算 書

世界測地系（測地成果2011）

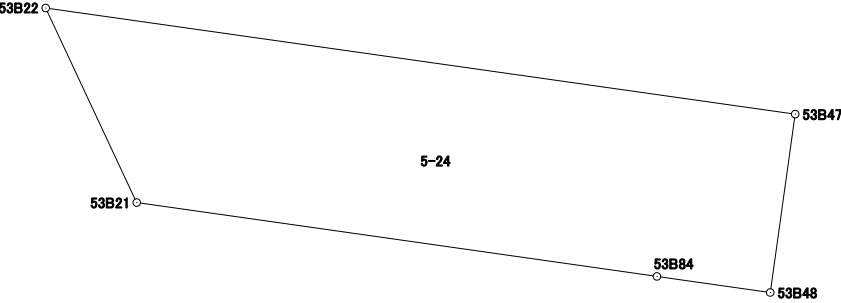
|    |      |
|----|------|
| 地番 | 5-23 |
|----|------|

| 境 界 点                                 | X         | Y          | 辺長     | 方向角          | 備考    | <div><div>N</div></div> |  |
|---------------------------------------|-----------|------------|--------|--------------|-------|---|--|
| 53B84                                 | 43051.882 | -67403.726 | 1.473  | 187° 57' 35″ |       |   |  |
| 53B85                                 | 43050.423 | -67403.930 | 9.267  | 278° 04' 58″ |       |   |  |
| 53B61                                 | 43051.726 | -67413.105 | 1.759  | 334° 54' 23″ |       |   |  |
| 53B21                                 | 43053.319 | -67413.851 | 10.226 | 98° 04' 40″  |       |   |  |
|                                       |           |            |        |              |       |   |  |
|                                       |           |            |        |              |       |   |  |
| 面積算出公式                                |           |            | 面 積    | 14.3546300   | 街区一画地 | 53—保4   |  |
| $A=1/2 \sum X_n(Y_{(n+1)}-Y_{(n-1)})$ |           |            | 地 積    | 14.35        |       |   |  |

座 標 面 積 計 算 書

世界測地系（測地成果2011）

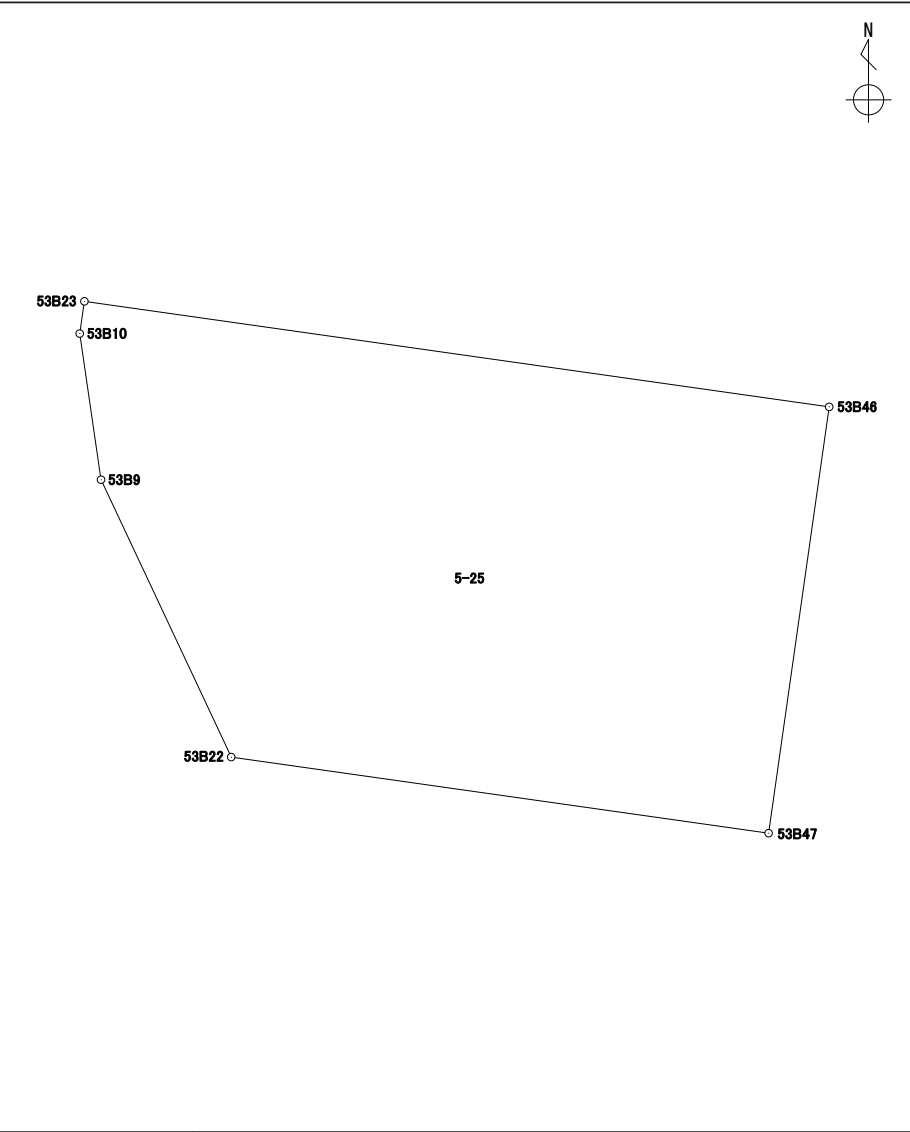
|    |      |
|----|------|
| 地番 | 5-24 |
|----|------|

| 境 界 点                                 | X         | Y          | 辺長     | 方向角          | 備考    | <div><div>N</div></div> |  |
|---------------------------------------|-----------|------------|--------|--------------|-------|---|--|
| 53B22                                 | 43057.105 | -67415.623 | 14.733 | 98° 03' 25″  |       |   |  |
| 53B47                                 | 43055.040 | -67401.035 | 3.504  | 187° 58' 14″ |       |   |  |
| 53B48                                 | 43051.569 | -67401.521 | 2.227  | 278° 04' 45″ |       |   |  |
| 53B84                                 | 43051.882 | -67403.726 | 10.226 | 278° 04' 40″ |       |   |  |
| 53B21                                 | 43053.319 | -67413.851 | 4.180  | 334° 55' 07″ |       |   |  |
|                                       |           |            |        |              |       |   |  |
|                                       |           |            |        |              |       |   |  |
| 面積算出公式                                |           |            | 面 積    | 47.6091890   | 街区一画地 | 53-12   |  |
| $A=1/2 \sum X_n(Y_{(n+1)}-Y_{(n-1)})$ |           |            | 地 積    | 47.60        |       |   |  |

座 標 面 積 計 算 書

世界測地系（測地成果2011）

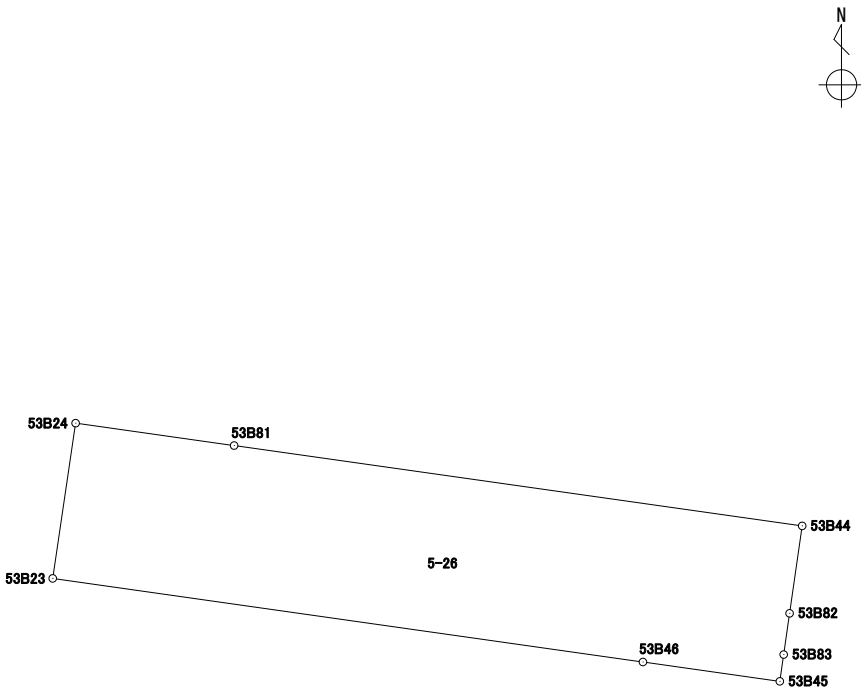
|    |      |
|----|------|
| 地番 | 5-25 |
|----|------|

| 境 界 点                     | X         | Y          | 辺長     | 方向角          | 備考    | <div></div> |  |
|---------------------------|-----------|------------|--------|--------------|-------|-------------------------------------------------------------------------------------------------|--|
| 53B23                     | 43069.475 | -67419.609 | 20.420 | 98° 03' 44"  |       |                                                                                                 |  |
| 53B46                     | 43066.611 | -67399.390 | 11.687 | 188° 05' 29" |       |                                                                                                 |  |
| 53B47                     | 43055.040 | -67401.035 | 14.733 | 278° 03' 25" |       |                                                                                                 |  |
| 53B22                     | 43057.105 | -67415.623 | 8.317  | 334° 51' 19" |       |                                                                                                 |  |
| 53B9                      | 43064.634 | -67419.157 | 4.009  | 351° 40' 55" |       |                                                                                                 |  |
| 53B10                     | 43068.601 | -67419.737 | 0.883  | 8° 19' 55"   |       |                                                                                                 |  |
|                           |           |            |        |              |       |                                                                                                 |  |
| 面積算出公式                    |           |            | 面 積    | 212.8037405  | 街区一画地 | 53-13                                                                                           |  |
| A=1/2 Σ Xn(Y(n+1)-Y(n-1)) |           |            | 地 積    | 212.80       |       |                                                                                                 |  |

座 標 面 積 計 算 書

世界測地系（測地成果2011）

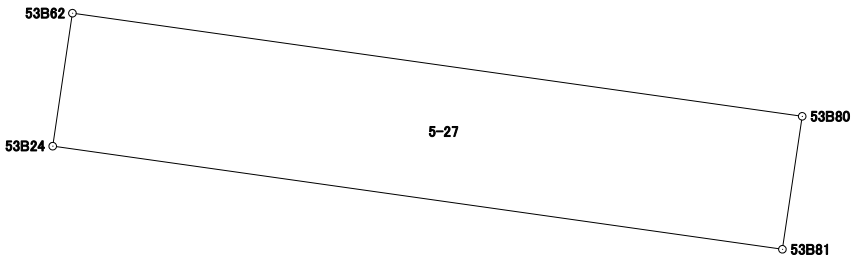
|    |      |
|----|------|
| 地番 | 5-26 |
|----|------|

| 境 界 点                                 | X         | Y          | 辺長     | 方向角          | 備考    | <div><div>N</div></div> |  |
|---------------------------------------|-----------|------------|--------|--------------|-------|---|--|
| 53B24                                 | 43074.791 | -67418.823 | 5.482  | 98° 02' 29″  |       |   |  |
| 53B81                                 | 43074.024 | -67413.394 | 19.652 | 98° 02' 49″  |       |   |  |
| 53B44                                 | 43071.273 | -67393.935 | 3.025  | 188° 11' 20″ |       |   |  |
| 53B82                                 | 43068.278 | -67394.366 | 1.426  | 188° 10' 52″ |       |   |  |
| 53B83                                 | 43066.866 | -67394.569 | 0.926  | 188° 11' 29″ |       |   |  |
| 53B45                                 | 43065.949 | -67394.701 | 4.735  | 278° 02' 10″ |       |   |  |
| 53B46                                 | 43066.611 | -67399.390 | 20.420 | 278° 03' 44″ |       |   |  |
| 53B23                                 | 43069.475 | -67419.609 | 5.373  | 8° 24' 38″   |       |   |  |
|                                       |           |            |        |              |       |   |  |
|                                       |           |            |        |              |       |   |  |
| 面積算出公式                                |           |            | 面 積    | 135.2175335  | 街区一画地 | 53-14   |  |
| $A=1/2 \sum X_n(Y_{(n+1)}-Y_{(n-1)})$ |           |            | 地 積    | 135.21       |       |   |  |

座 標 面 積 計 算 書

世界測地系（測地成果2011）

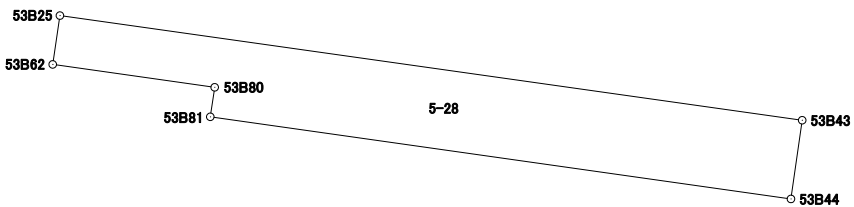
|    |      |
|----|------|
| 地番 | 5-27 |
|----|------|

| 境 界 点                          | X         | Y          | 辺長    | 方向角          | 備考       | <div><div>N</div></div> |  |
|--------------------------------|-----------|------------|-------|--------------|----------|---|--|
| 53B62                          | 43075.780 | -67418.676 | 5.482 | 98° 02' 29"  |          |   |  |
| 53B80                          | 43075.013 | -67413.247 | 0.999 | 188° 27' 15" |          |   |  |
| 53B81                          | 43074.024 | -67413.394 | 5.482 | 278° 02' 29" |          |   |  |
| 53B24                          | 43074.791 | -67418.823 | 0.999 | 8° 27' 15"   |          |   |  |
|                                |           |            |       |              |          |   |  |
|                                |           |            |       |              |          |   |  |
| 面積算出公式                         |           |            | 面 積   | 5.4820300    | 街区 — 画 地 | 53—保23   |  |
| A=1/2 Σ Xn (Y (n+1) - Y (n-1)) |           |            | 地 積   | 5.48         |          |   |  |

座 標 面 積 計 算 書

世界測地系（測地成果2011）

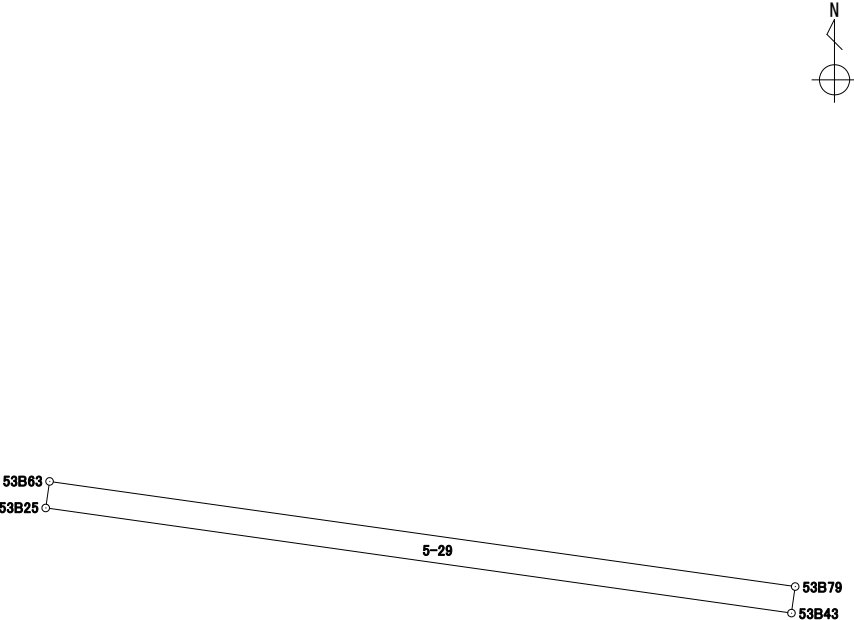
|    |      |
|----|------|
| 地番 | 5-28 |
|----|------|

| 境 界 点                                 | X         | Y          | 辺長     | 方向角          | 備考    | <div><div>N</div></div> |  |
|---------------------------------------|-----------|------------|--------|--------------|-------|---|--|
| 53B25                                 | 43077.416 | -67418.434 | 25.121 | 98° 01' 29"  |       |   |  |
| 53B43                                 | 43073.909 | -67393.558 | 2.662  | 188° 08' 21" |       |   |  |
| 53B44                                 | 43071.273 | -67393.935 | 19.652 | 278° 02' 49" |       |   |  |
| 53B81                                 | 43074.024 | -67413.394 | 0.999  | 8° 27' 15"   |       |   |  |
| 53B80                                 | 43075.013 | -67413.247 | 5.482  | 278° 02' 29" |       |   |  |
| 53B62                                 | 43075.780 | -67418.676 | 1.653  | 8° 24' 51"   |       |   |  |
|                                       |           |            |        |              |       |   |  |
|                                       |           |            |        |              |       |   |  |
| 面積算出公式                                |           |            | 面 積    | 61.3097185   | 街区一画地 | 53-15   |  |
| $A=1/2 \sum X_n(Y_{(n+1)}-Y_{(n-1)})$ |           |            | 地 積    | 61.30        |       |   |  |

座 標 面 積 計 算 書

世界測地系（測地成果2011）

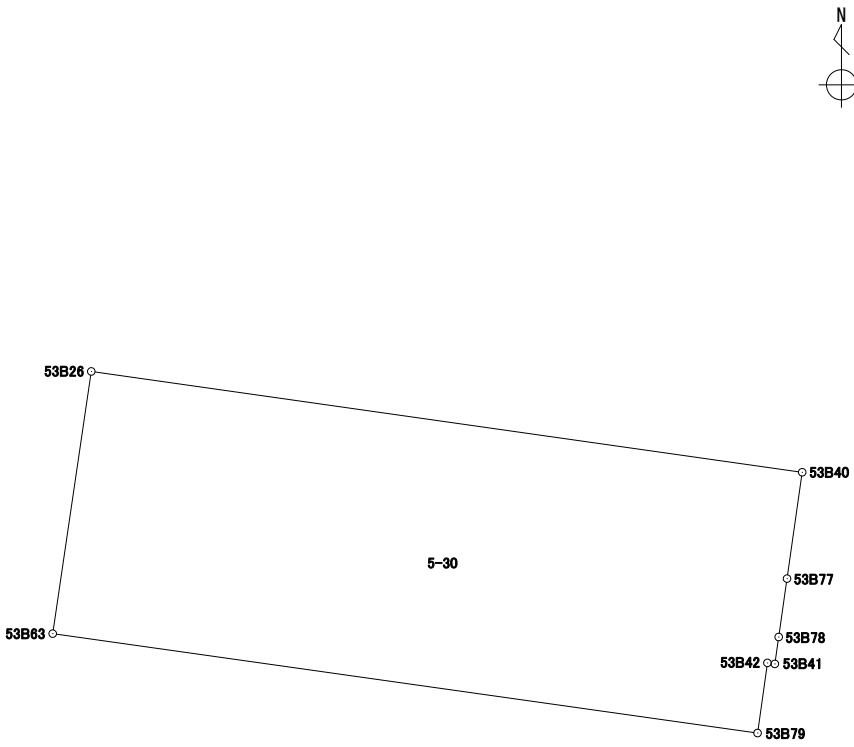
|    |      |
|----|------|
| 地番 | 5-29 |
|----|------|

| 境 界 点                             | X         | Y          | 辺長     | 方向角          | 備考    | <div><div>N</div></div> |  |
|-----------------------------------|-----------|------------|--------|--------------|-------|---|--|
| 53B25                             | 43077.416 | -67418.434 | 0.894  | 8° 21' 24"   |       |   |  |
| 53B63                             | 43078.301 | -67418.304 | 25.116 | 98° 01' 36"  |       |   |  |
| 53B79                             | 43074.794 | -67393.434 | 0.893  | 187° 58' 33" |       |   |  |
| 53B43                             | 43073.909 | -67393.558 | 25.121 | 278° 01' 29" |       |   |  |
|                                   |           |            |        |              |       |   |  |
|                                   |           |            |        |              |       |   |  |
| 面積算出公式                            |           |            | 面 積    | 22.4579940   | 街区一画地 | 53一保22   |  |
| $A=1/2 \sum X_n(Y_{n+1}-Y_{n-1})$ |           |            | 地 積    | 22.45        |       |   |  |

座 標 面 積 計 算 書

世界測地系（測地成果2011）

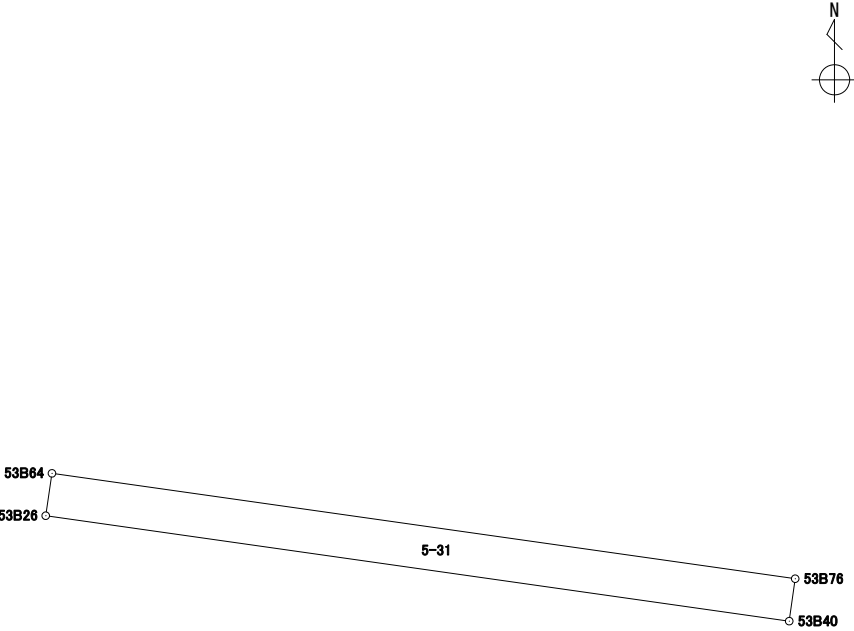
|     |      |
|-----|------|
| 地 番 | 5-30 |
|-----|------|

| 境 界 点                          | X         | Y          | 辺長     | 方向角          | 備考    | <div><div><div></div><div>N</div></div></div> |  |
|--------------------------------|-----------|------------|--------|--------------|-------|---|--|
| 53B79                          | 43074.794 | -67393.434 | 25.116 | 278° 01' 36″ |       |   |  |
| 53B63                          | 43078.301 | -67418.304 | 9.347  | 8° 22' 41″   |       |   |  |
| 53B26                          | 43087.549 | -67416.942 | 25.333 | 98° 04' 08″  |       |   |  |
| 53B40                          | 43083.993 | -67391.859 | 3.788  | 188° 07' 02″ |       |   |  |
| 53B77                          | 43080.242 | -67392.394 | 2.082  | 188° 08' 44″ |       |   |  |
| 53B78                          | 43078.181 | -67392.689 | 0.957  | 188° 06' 17″ |       |   |  |
| 53B41                          | 43077.233 | -67392.824 | 0.264  | 277° 36' 32″ |       |   |  |
| 53B42                          | 43077.268 | -67393.086 | 2.498  | 188° 00' 25″ |       |   |  |
|                                |           |            |        |              |       |   |  |
|                                |           |            |        |              |       |   |  |
| 面積算出公式                         |           |            | 面 積    | 236.1123990  | 街区一画地 | 53-16   |  |
| A=1/2 Σ Xn (Y (n+1) - Y (n-1)) |           |            | 地 積    | 236.11       |       |   |  |

座 標 面 積 計 算 書

世界測地系（測地成果2011）

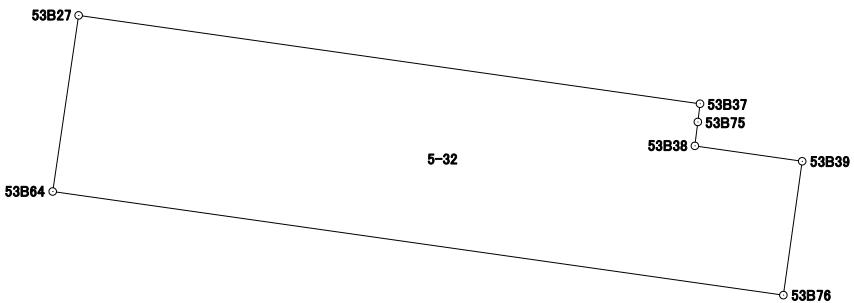
|    |      |
|----|------|
| 地番 | 5-31 |
|----|------|

| 境 界 点                                 | X         | Y          | 辺長     | 方向角          | 備考    | <div><div>N</div></div> |  |
|---------------------------------------|-----------|------------|--------|--------------|-------|---|--|
| 53B26                                 | 43087.549 | -67416.942 | 1.444  | 8° 23' 58″   |       |   |  |
| 53B64                                 | 43088.978 | -67416.731 | 25.323 | 98° 04' 04″  |       |   |  |
| 53B76                                 | 43085.424 | -67391.658 | 1.445  | 187° 59' 44″ |       |   |  |
| 53B40                                 | 43083.993 | -67391.859 | 25.333 | 278° 04' 08″ |       |   |  |
|                                       |           |            |        |              |       |   |  |
|                                       |           |            |        |              |       |   |  |
| 面積算出公式                                |           |            | 面 積    | 36.5938700   | 街区一画地 | 53-保21   |  |
| $A=1/2 \sum X_n(Y_{(n+1)}-Y_{(n-1)})$ |           |            | 地 積    | 36.59        |       |   |  |

座 標 面 積 計 算 書

世界測地系（測地成果2011）

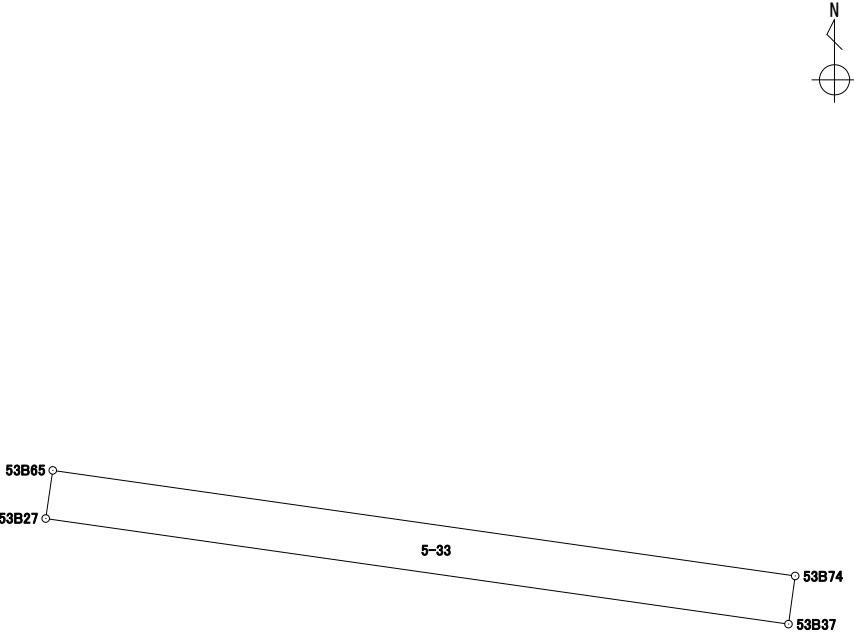
地 番 5-32

| 境 界 点                          | X         | Y          | 辺長     | 方向角          | 備考    | <div><div><div>N</div><div><div></div><div></div></div></div></div> |  |
|--------------------------------|-----------|------------|--------|--------------|-------|---|--|
| 53B76                          | 43085.424 | -67391.658 | 25.323 | 278° 04' 04″ |       |   |  |
| 53B64                          | 43088.978 | -67416.731 | 6.108  | 8° 22' 41″   |       |   |  |
| 53B27                          | 43095.021 | -67415.841 | 21.537 | 98° 05' 25″  |       |   |  |
| 53B37                          | 43091.990 | -67394.518 | 0.628  | 186° 56' 39″ |       |   |  |
| 53B75                          | 43091.366 | -67394.594 | 0.827  | 187° 00' 48″ |       |   |  |
| 53B38                          | 43090.545 | -67394.695 | 3.719  | 98° 11' 28″  |       |   |  |
| 53B39                          | 43090.015 | -67391.013 | 4.636  | 187° 59' 50″ |       |   |  |
|                                |           |            |        |              |       |   |  |
|                                |           |            |        |              |       |   |  |
| 面積算出公式                         |           |            | 面 積    | 148.9845075  | 街区一画地 | 53-17   |  |
| A=1/2 Σ Xn (Y (n+1) - Y (n-1)) |           |            | 地 積    | 148.98       |       |   |  |

座 標 面 積 計 算 書

世界測地系（測地成果2011）

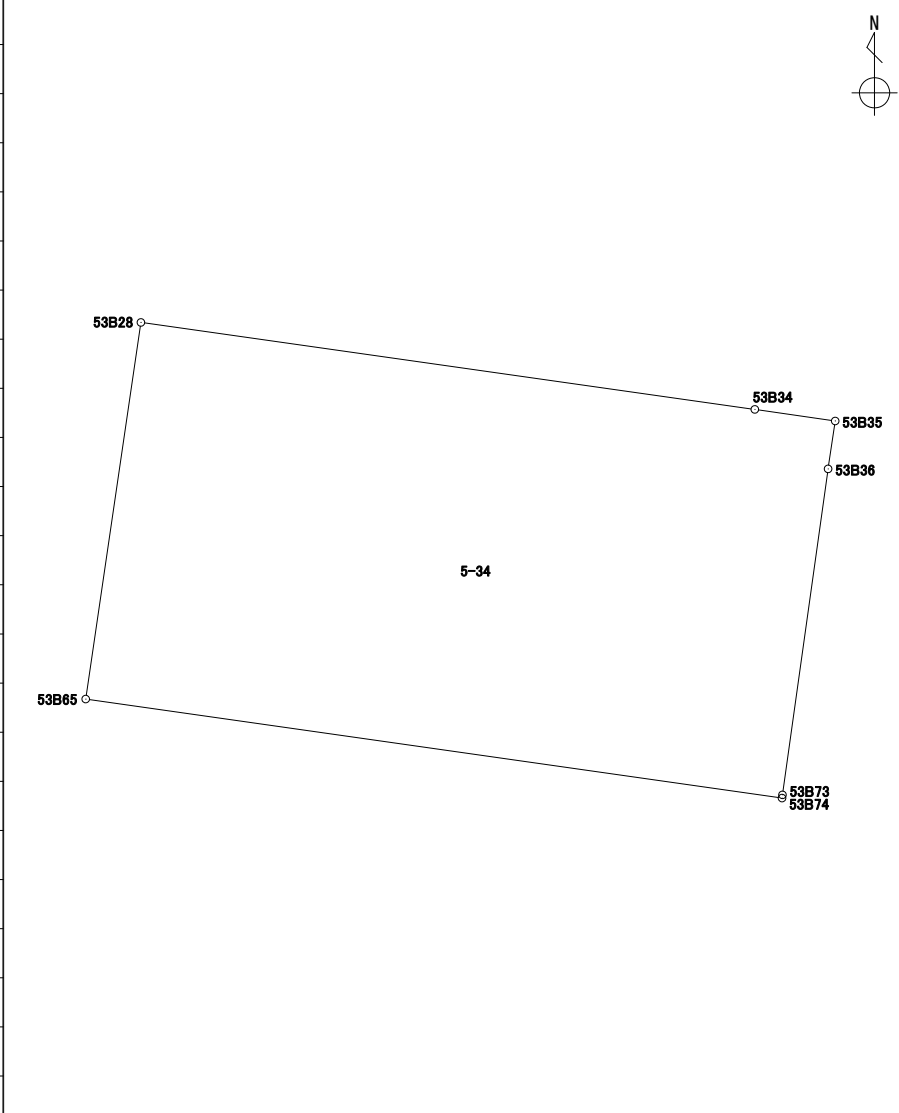
|    |      |
|----|------|
| 地番 | 5-33 |
|----|------|

| 境 界 点                             | X         | Y          | 辺長     | 方向角          | 備考       | <div><div>N</div></div> |  |
|-----------------------------------|-----------|------------|--------|--------------|----------|---|--|
| 53B37                             | 43091.990 | -67394.518 | 21.537 | 278° 05' 25" |          |   |  |
| 53B27                             | 43095.021 | -67415.841 | 1.395  | 8° 21' 44"   |          |   |  |
| 53B65                             | 43096.402 | -67415.638 | 21.527 | 98° 05' 29"  |          |   |  |
| 53B74                             | 43093.372 | -67394.325 | 1.395  | 187° 57' 00" |          |   |  |
|                                   |           |            |        |              |          |   |  |
|                                   |           |            |        |              |          |   |  |
| 面積算出公式                            |           |            | 面 積    | 30.0508560   | 街区 — 画 地 | 53—保20   |  |
| $A=1/2 \sum X_n(Y_{n+1}-Y_{n-1})$ |           |            | 地 積    | 30.05        |          |   |  |

座 標 面 積 計 算 書

世界測地系（測地成果2011）

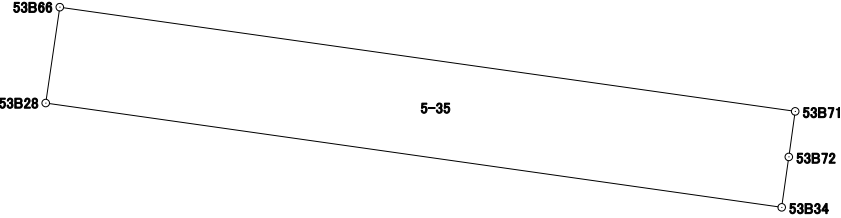
|    |      |
|----|------|
| 地番 | 5-34 |
|----|------|

| 境 界 点                                 | X         | Y          | 辺長     | 方向角          | 備考    | <div></div> |  |
|---------------------------------------|-----------|------------|--------|--------------|-------|-------------------------------------------------------------------------------------------------|--|
| 53B74                                 | 43093.372 | -67394.325 | 21.527 | 278° 05' 29" |       |                                                                                                 |  |
| 53B65                                 | 43096.402 | -67415.638 | 11.649 | 8° 20' 30"   |       |                                                                                                 |  |
| 53B28                                 | 43107.928 | -67413.948 | 18.977 | 98° 03' 49"  |       |                                                                                                 |  |
| 53B34                                 | 43105.266 | -67395.158 | 2.485  | 98° 12' 42"  |       |                                                                                                 |  |
| 53B35                                 | 43104.911 | -67392.698 | 1.480  | 188° 25' 32" |       |                                                                                                 |  |
| 53B36                                 | 43103.446 | -67392.915 | 10.072 | 187° 58' 00" |       |                                                                                                 |  |
| 53B73                                 | 43093.471 | -67394.311 | 0.099  | 188° 02' 57" |       |                                                                                                 |  |
|                                       |           |            |        |              |       |                                                                                                 |  |
| 面積算出公式                                |           |            | 面 積    | 250.4448575  | 街区一画地 | 53-18                                                                                           |  |
| $A=1/2 \sum X_n(Y_{(n+1)}-Y_{(n-1)})$ |           |            | 地 積    | 250.44       |       |                                                                                                 |  |

座 標 面 積 計 算 書

世界測地系（測地成果2011）

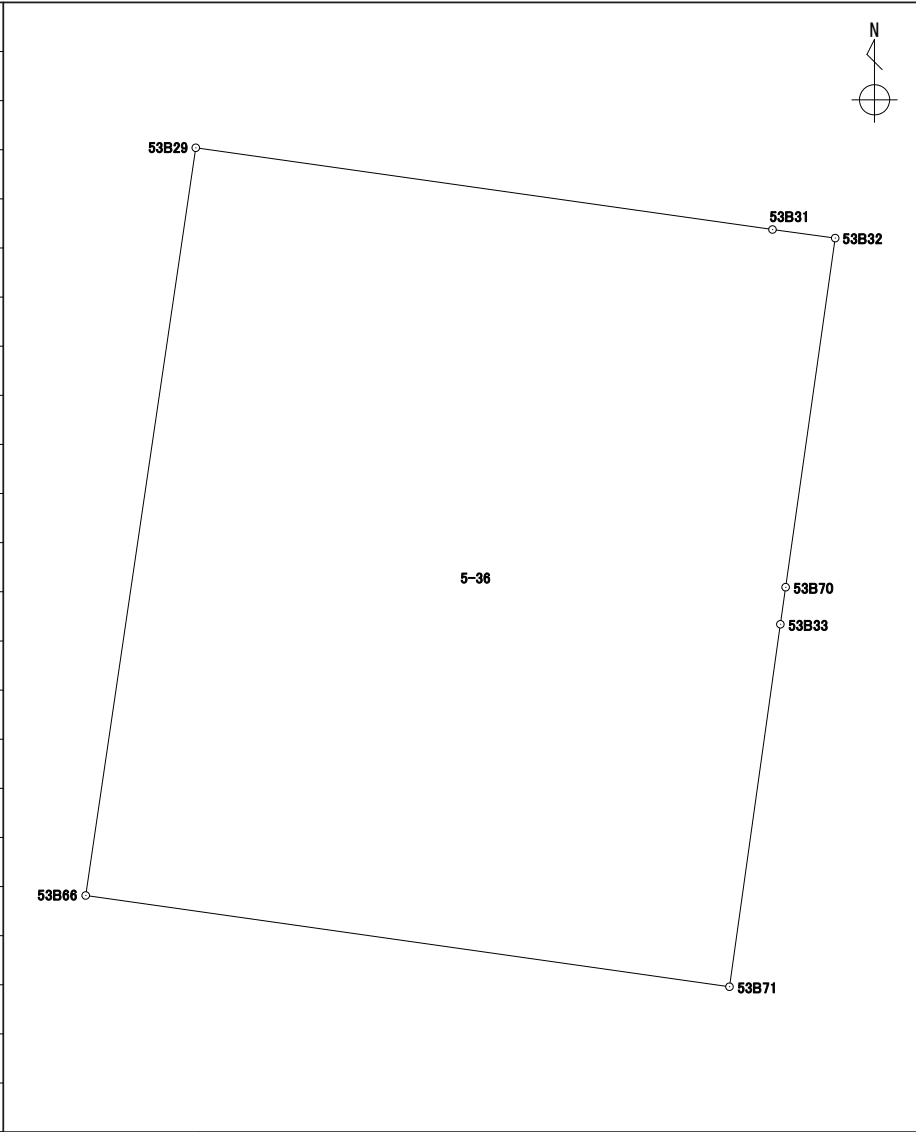
|    |      |
|----|------|
| 地番 | 5-35 |
|----|------|

| 境 界 点                             | X         | Y          | 辺長     | 方向角          | 備考       | <div><div>N</div></div> |  |
|-----------------------------------|-----------|------------|--------|--------------|----------|---|--|
| 53B28                             | 43107.928 | -67413.948 | 2.473  | 8° 22' 09"   |          |   |  |
| 53B66                             | 43110.375 | -67413.588 | 18.961 | 98° 03' 51"  |          |   |  |
| 53B71                             | 43107.715 | -67394.814 | 1.173  | 187° 59' 06" |          |   |  |
| 53B72                             | 43106.553 | -67394.977 | 1.299  | 188° 00' 19" |          |   |  |
| 53B34                             | 43105.266 | -67395.158 | 18.977 | 278° 03' 49" |          |   |  |
|                                   |           |            |        |              |          |   |  |
|                                   |           |            |        |              |          |   |  |
| 面積算出公式                            |           |            | 面 積    | 46.9152785   | 街区 — 画 地 | 53—保5   |  |
| $A=1/2 \sum X_n(Y_{n+1}-Y_{n-1})$ |           |            | 地 積    | 46.91        |          |   |  |

座 標 面 積 計 算 書

世界測地系（測地成果2011）

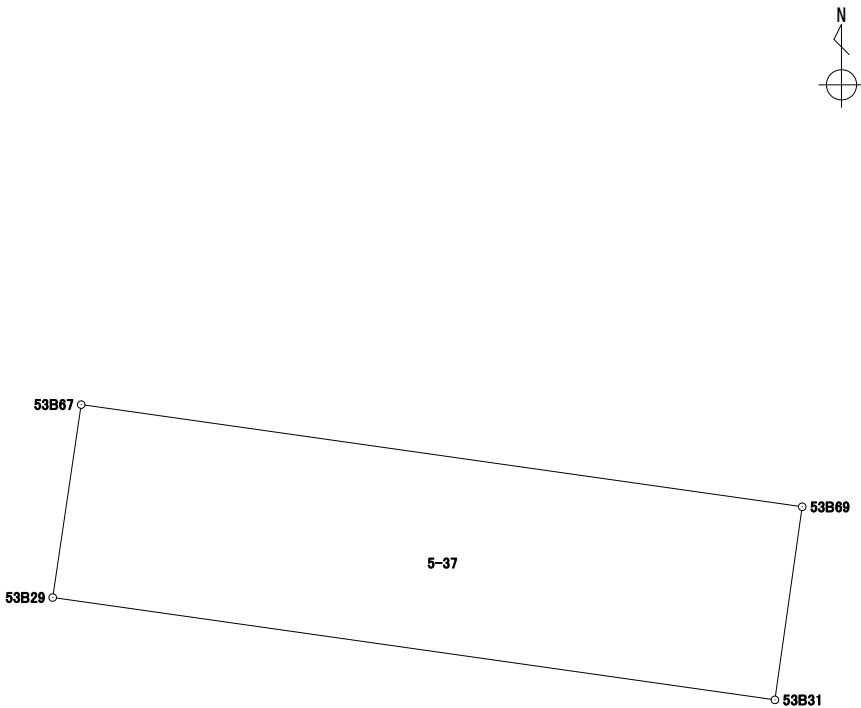
|    |      |
|----|------|
| 地番 | 5-36 |
|----|------|

| 境 界 点                     | X         | Y          | 辺長     | 方向角          | 備考    | <div></div> |  |
|---------------------------|-----------|------------|--------|--------------|-------|-------------------------------------------------------------------------------------------------|--|
| 53B71                     | 43107.715 | -67394.814 | 18.961 | 278° 03' 51″ |       |                                                                                                 |  |
| 53B66                     | 43110.375 | -67413.588 | 22.036 | 8° 22' 34″   |       |                                                                                                 |  |
| 53B29                     | 43132.176 | -67410.378 | 16.985 | 98° 03' 53″  |       |                                                                                                 |  |
| 53B31                     | 43129.793 | -67393.560 | 1.846  | 97° 47' 00″  |       |                                                                                                 |  |
| 53B32                     | 43129.543 | -67391.731 | 10.282 | 188° 05' 04″ |       |                                                                                                 |  |
| 53B70                     | 43119.363 | -67393.177 | 1.090  | 188° 03' 48″ |       |                                                                                                 |  |
| 53B33                     | 43118.283 | -67393.330 | 10.671 | 187° 59' 36″ |       |                                                                                                 |  |
|                           |           |            |        |              |       |                                                                                                 |  |
| 面積算出公式                    |           |            | 面 積    | 416.3141450  | 街区一画地 | 53-19                                                                                           |  |
| A=1/2 Σ Xn(Y(n+1)-Y(n-1)) |           |            | 地 積    | 416.31       |       |                                                                                                 |  |

座 標 面 積 計 算 書

世界測地系（測地成果2011）

|    |      |
|----|------|
| 地番 | 5-37 |
|----|------|

| 境 界 点                                 | X         | Y          | 辺長     | 方向角          | 備考    | <div><div>N</div></div> |  |
|---------------------------------------|-----------|------------|--------|--------------|-------|---|--|
| 53B29                                 | 43132.176 | -67410.378 | 4.539  | 8° 24' 37"   |       |   |  |
| 53B67                                 | 43136.667 | -67409.714 | 16.956 | 98° 03' 42"  |       |   |  |
| 53B69                                 | 43134.289 | -67392.925 | 4.540  | 188° 02' 21" |       |   |  |
| 53B31                                 | 43129.793 | -67393.560 | 16.985 | 278° 03' 53" |       |   |  |
|                                       |           |            |        |              |       |   |  |
|                                       |           |            |        |              |       |   |  |
| 面積算出公式                                |           |            | 面 積    | 77.0526620   | 街区一画地 | 53一保6   |  |
| $A=1/2 \sum X_n(Y_{(n+1)}-Y_{(n-1)})$ |           |            | 地 積    | 77.05        |       |   |  |