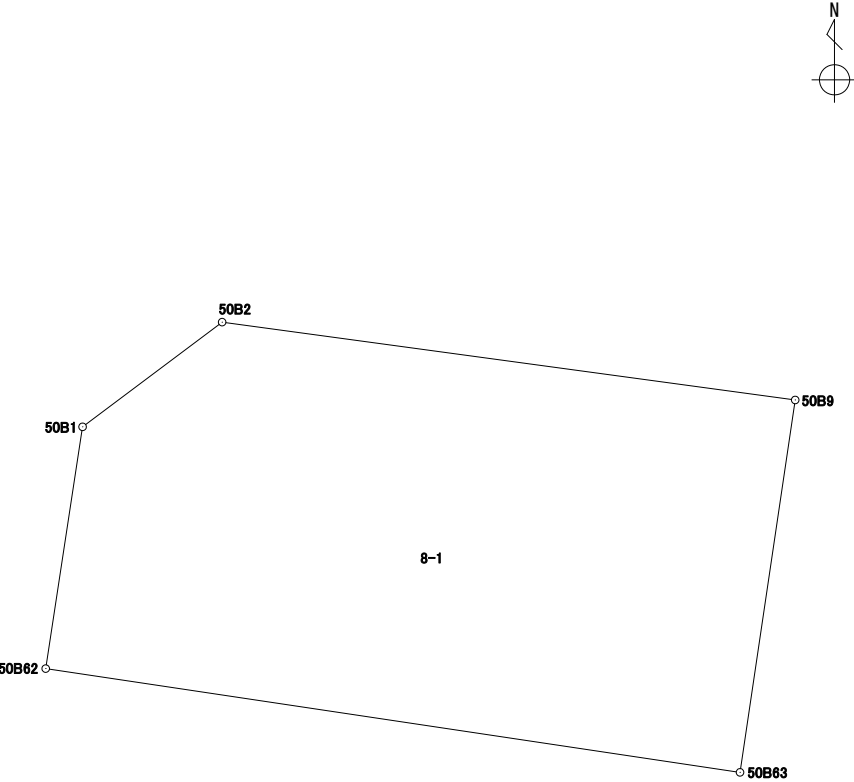


座 標 面 積 計 算 書

世界測地系（測地成果2011）

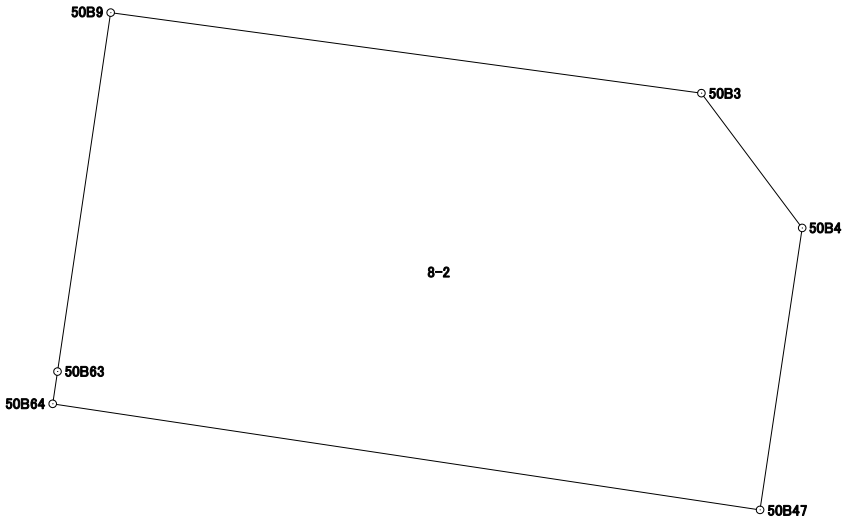
地番	8-1
----	-----

境界点	X	Y	辺長	方向角	備考	N 	
50B63	43125.191	-67275.132	16.077	278° 29' 55″			
50B62	43127.567	-67291.033	5.600	8° 40' 43″			
50B1	43133.103	-67290.188	3.995	53° 07' 48″			
50B2	43135.500	-67286.992	13.244	97° 43' 57″			
50B9	43133.718	-67273.868	8.620	188° 25' 55″			
面積算出公式			面 積	132.7862180	街区一画地	50-1	
$A=1/2 \sum X_n(Y_{(n+1)}-Y_{(n-1)})$			地 積	132.78			

座 標 面 積 計 算 書

世界測地系（測地成果2011）

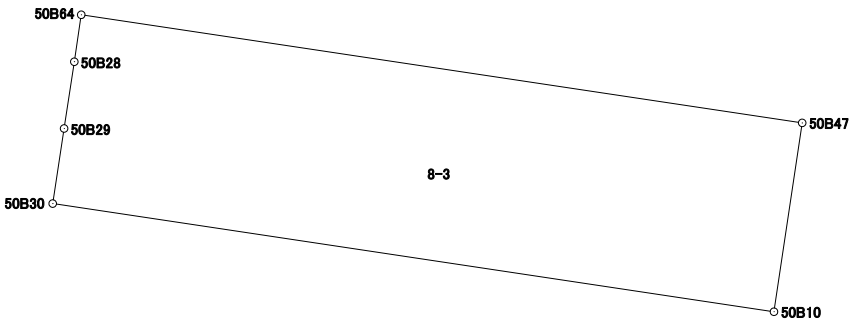
地番	8-2
----	-----

境 界 点	X	Y	辺長	方向角	備考	N  	
50B47	43121.905	-67258.438	16.995	278° 31' 36″			
50B64	43124.425	-67275.246	0.774	8° 27' 54″			
50B63	43125.191	-67275.132	8.620	8° 25' 55″			
50B9	43133.718	-67273.868	14.165	97° 45' 40″			
50B3	43131.805	-67259.832	3.998	143° 12' 17″			
50B4	43128.603	-67257.437	6.772	188° 29' 59″			
面積算出公式			面 積	157.6010200	街区一画地	50-2	
A=1/2 Σ Xn(Y(n+1)-Y(n-1))			地 積	157.60			

座 標 面 積 計 算 書

世界測地系（測地成果2011）

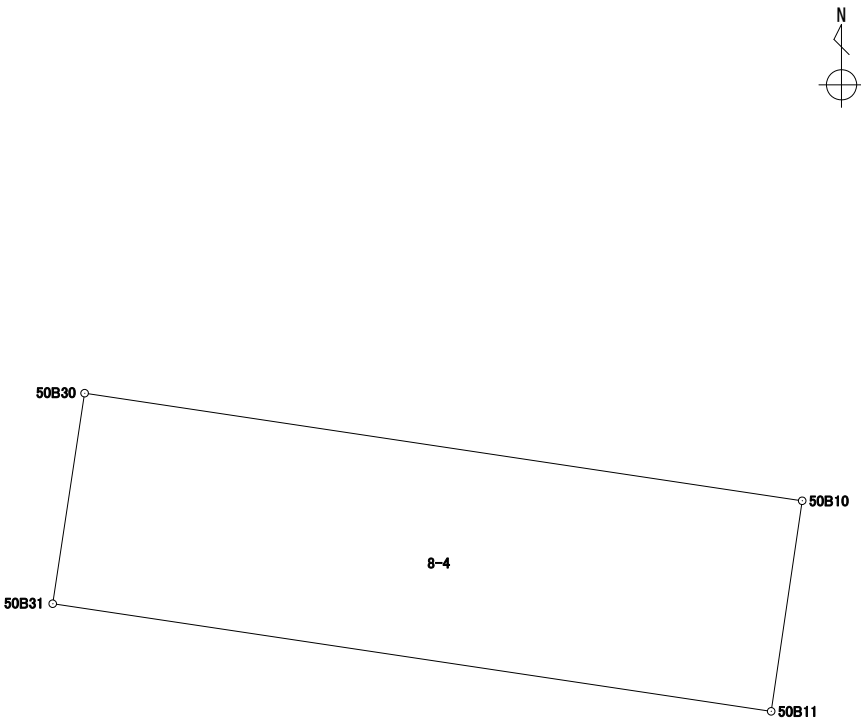
地番	8-3
----	-----

境 界 点	X	Y	辺長	方向角	備考	N 	
50B64	43124.425	-67275.246	16.995	98° 31' 36"			
50B47	43121.905	-67258.438	4.450	188° 30' 05"			
50B10	43117.503	-67259.096	17.003	278° 31' 34"			
50B30	43120.024	-67275.912	1.770	8° 38' 34"			
50B29	43121.774	-67275.646	1.574	8° 41' 47"			
50B28	43123.330	-67275.408	1.106	8° 24' 56"			
面積算出公式			面 積	75.6597370	街区一画地	50一保2	
$A=1/2 \sum X_n(Y_{(n+1)}-Y_{(n-1)})$			地 積	75.65			

座 標 面 積 計 算 書

世界測地系（測地成果2011）

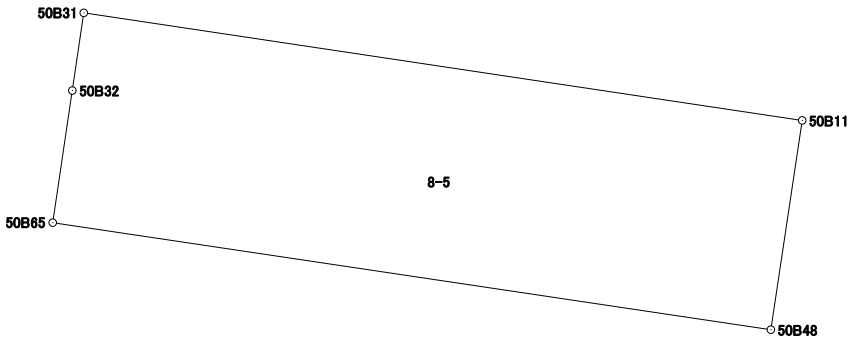
地番	8-4
----	-----

境 界 点	X	Y	辺長	方向角	備考	N 	
50B30	43120.024	-67275.912	17.003	98° 31' 34"			
50B10	43117.503	-67259.096	4.986	188° 23' 01"			
50B11	43112.570	-67259.823	17.024	278° 30' 56"			
50B31	43115.091	-67276.660	4.989	8° 37' 20"			
面積算出公式			面 積	84.8643620	街区一画地	50-3	
$A=1/2 \sum X_n(Y_{(n+1)}-Y_{(n-1)})$			地 積	84.86			

座 標 面 積 計 算 書

世界測地系（測地成果2011）

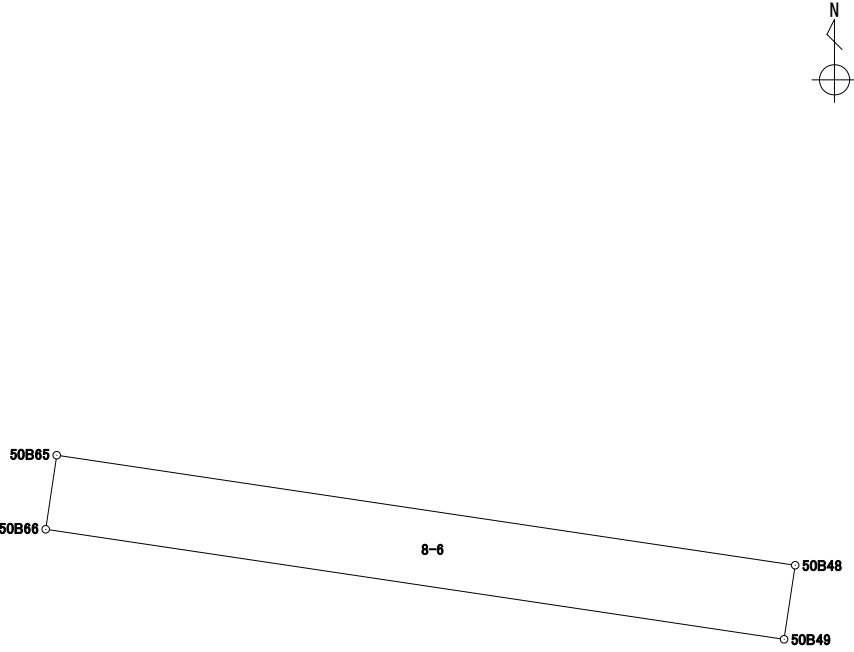
地番	8-5
----	-----

境界点	X	Y	辺長	方向角	備考	N 	
50B48	43107.667	-67260.558	17.016	278° 28' 19"			
50B65	43110.174	-67277.389	3.130	8° 26' 54"			
50B32	43113.271	-67276.929	1.839	8° 24' 27"			
50B31	43115.091	-67276.660	17.024	98° 30' 56"			
50B11	43112.570	-67259.823	4.957	188° 31' 32"			
面積算出公式			面 積	84.4931345	街区一画地	50-4	
$A=1/2 \sum X_n(Y_{(n+1)}-Y_{(n-1)})$			地 積	84.49			

座 標 面 積 計 算 書

世界測地系（測地成果2011）

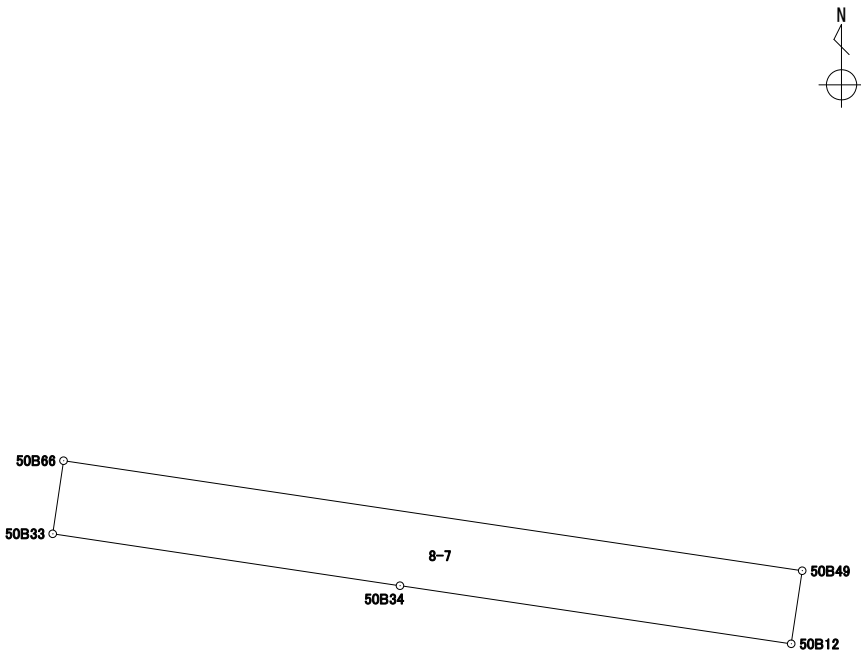
地番	8-6
----	-----

境 界 点	X	Y	辺長	方向角	備考	N 	
50B66	43108.486	-67277.640	1.706	8° 27' 28″			
50B65	43110.174	-67277.389	17.016	98° 28' 19″			
50B48	43107.667	-67260.558	1.705	188° 31' 45″			
50B49	43105.980	-67260.811	17.014	278° 28' 11″			
面積算出公式			面 積	29.0322630	街区一画地	50—保3	
$A=1/2 \sum X_n(Y_{(n+1)}-Y_{(n-1)})$			地 積	29.03			

座標面積計算書

世界測地系（測地成果2011）

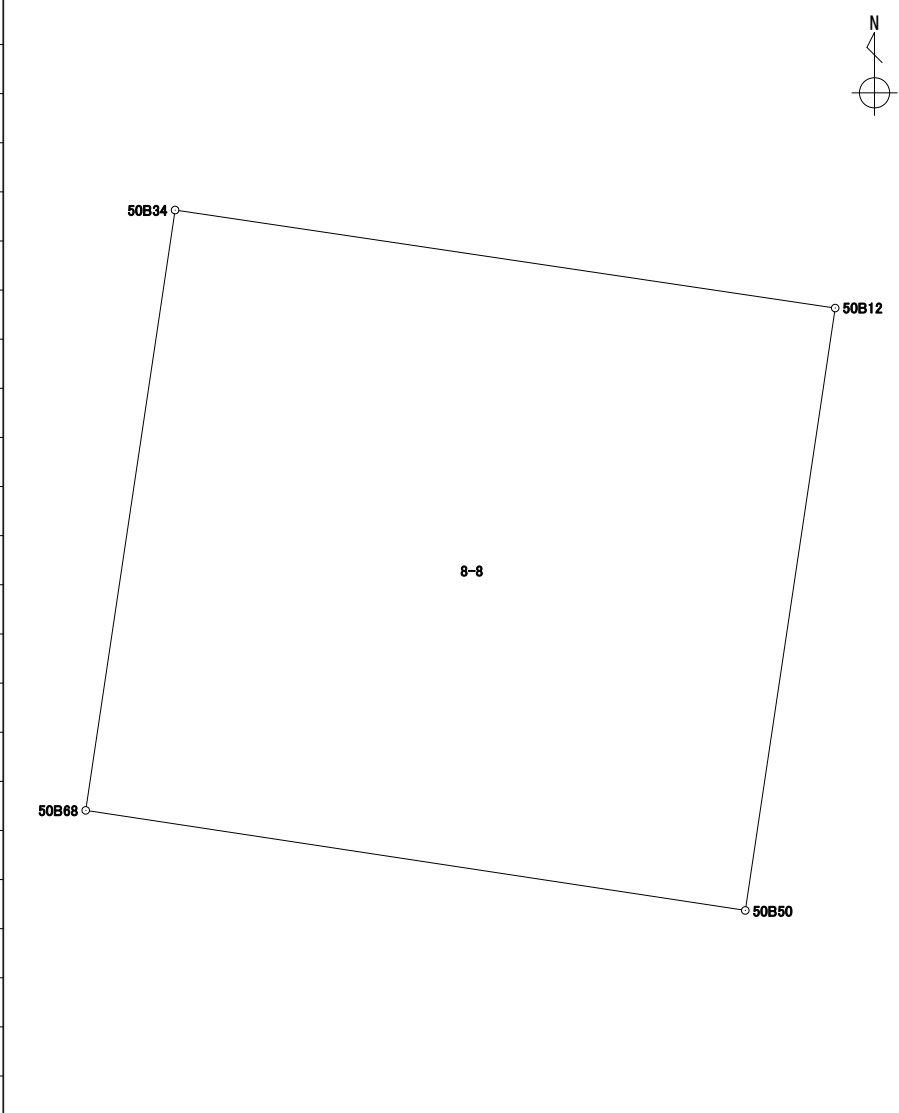
地番 8-7

境界点	X	Y	辺長	方向角	備考	N 	
50B34	43105.639	-67269.975	7.999	278° 29' 48″			
50B33	43106.821	-67277.887	1.683	8° 26' 17″			
50B66	43108.486	-67277.640	17.014	98° 28' 11″			
50B49	43105.980	-67260.811	1.682	188° 32' 39″			
50B12	43104.316	-67261.061	9.011	278° 26' 32″			
面積算出公式			面積	28.6663765	街区一画地	50－保4	
$A=1/2 \sum X_n(Y_{(n+1)}-Y_{(n-1)})$			地積	28.66			

座 標 面 積 計 算 書

世界測地系（測地成果2011）

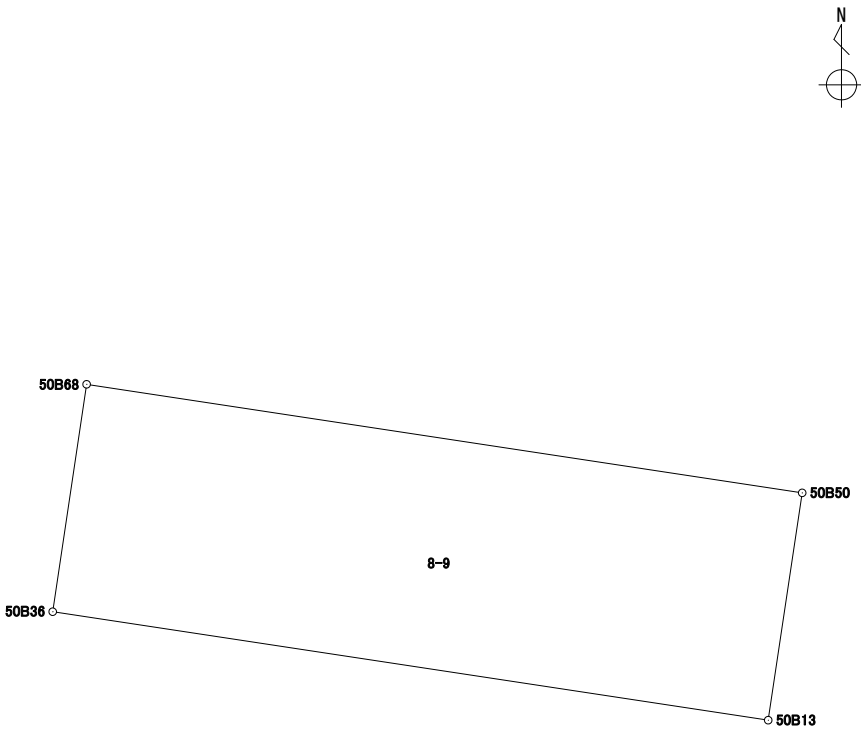
地番	8-8
----	-----

境 界 点	X	Y	辺長	方向角	備考		
50B50	43096.183	-67262.275	9.008	278° 37' 29″			
50B68	43097.534	-67271.182	8.194	8° 28' 13″			
50B34	43105.639	-67269.975	9.011	98° 26' 32″			
50B12	43104.316	-67261.061	8.223	188° 29' 23″			
面積算出公式			面 積	73.9627880	街区一画地	50-5	
A=1/2 Σ Xn(Y(n+1)-Y(n-1))			地 積	73.96			

座 標 面 積 計 算 書

世界測地系（測地成果2011）

地番	8-9
----	-----

境 界 点	X	Y	辺長	方向角	備考	N 	
50B13	43093.354	-67262.698	9.007	278° 37' 10″			
50B36	43094.704	-67271.604	2.861	8° 28' 53″			
50B68	43097.534	-67271.182	9.008	98° 37' 29″			
50B50	43096.183	-67262.275	2.860	188° 30' 14″			
面積算出公式			面 積	25.7715280	街区一画地	50—保5	
$A=1/2 \sum X_n(Y_{(n+1)}-Y_{(n-1)})$			地 積	25.77			

座 標 面 積 計 算 書

世界測地系（測地成果2011）

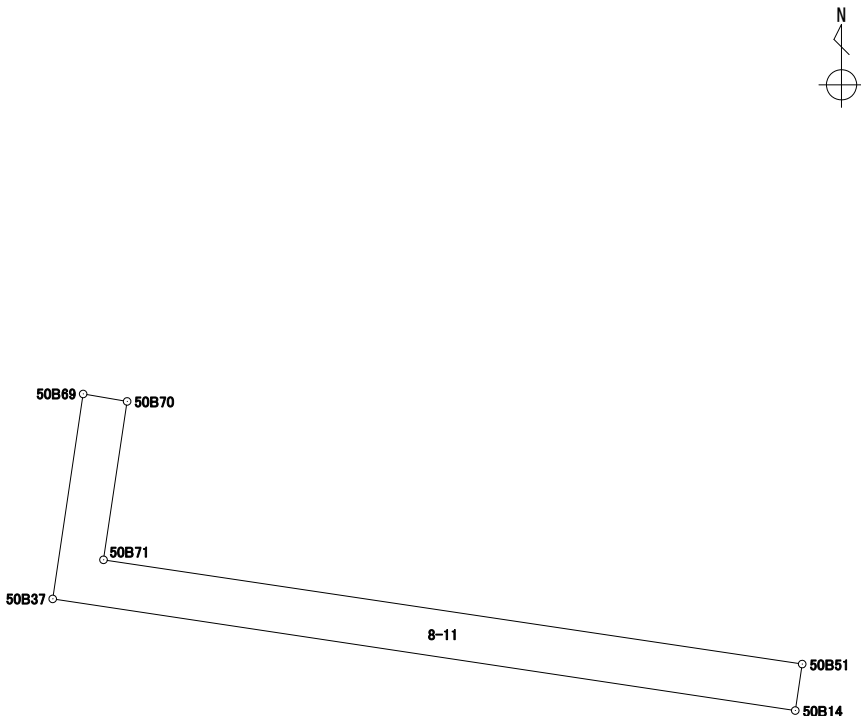
地 番 8-10

境 界 点	X	Y	辺長	方向角	備考	N 	
50B33	43106.821	-67277.887	7.999	98° 29' 48″			
50B34	43105.639	-67269.975	8.194	188° 28' 13″			
50B68	43097.534	-67271.182	2.861	188° 28' 53″			
50B36	43094.704	-67271.604	9.007	98° 37' 10″			
50B13	43093.354	-67262.698	0.994	188° 29' 48″			
50B51	43092.370	-67262.845	15.998	278° 29' 12″			
50B71	43094.731	-67278.668	3.625	8° 29' 08″			
50B70	43098.317	-67278.133	1.010	279° 37' 49″			
50B69	43098.486	-67279.129	4.778	8° 27' 39″			
50B35	43103.212	-67278.426	2.253	8° 29' 49″			
50B67	43105.441	-67278.093	1.395	8° 29' 25″			
面積算出公式			面 積	101.9696385	街区 — 画 地	50-6	
A=1/2 Σ Xn (Y (n+1) - Y (n-1))			地 積	101.96			

座 標 面 積 計 算 書

世界測地系（測地成果2011）

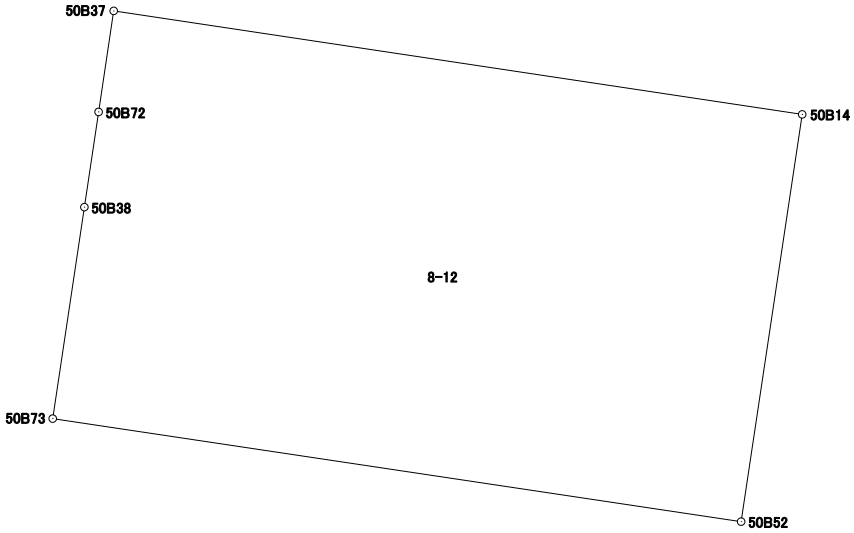
地 番	8-11
-----	------

境 界 点	X	Y	辺長	方向角	備考		
50B69	43098.486	-67279.129	1.010	99° 37' 49"			
50B70	43098.317	-67278.133	3.625	188° 29' 08"			
50B71	43094.731	-67278.668	15.998	98° 29' 12"			
50B51	43092.370	-67262.845	1.063	188° 29' 17"			
50B14	43091.318	-67263.002	17.005	278° 32' 56"			
50B37	43093.846	-67279.819	4.691	8° 27' 30"			
面積算出公式			面 積	21.6006535	街区 — 画 地	50—保6	
$A=1/2 \sum X_n(Y_{(n+1)}-Y_{(n-1)})$			地 積	21.60			

座 標 面 積 計 算 書

世界測地系（測地成果2011）

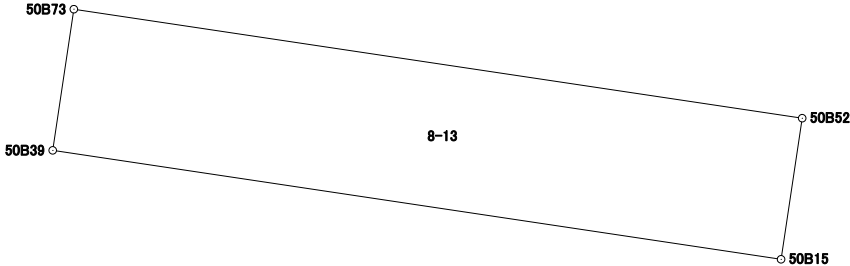
地番 8-12

境 界 点	X	Y	辺長	方向角	備考	N  8-12	
50B52	43081.373	-67264.493	17.003	278° 30' 34″			
50B73	43083.889	-67281.309	5.221	8° 31' 27″			
50B38	43089.053	-67280.535	2.350	8° 29' 19″			
50B72	43091.378	-67280.188	2.495	8° 30' 13″			
50B37	43093.846	-67279.819	17.005	98° 32' 56″			
50B14	43091.318	-67263.002	10.056	188° 31' 36″			
面積算出公式			面 積	171.0946180	街区一画地	50-7	
A=1/2 Σ Xn(Y(n+1)-Y(n-1))			地 積	171.09			

座 標 面 積 計 算 書

世界測地系（測地成果2011）

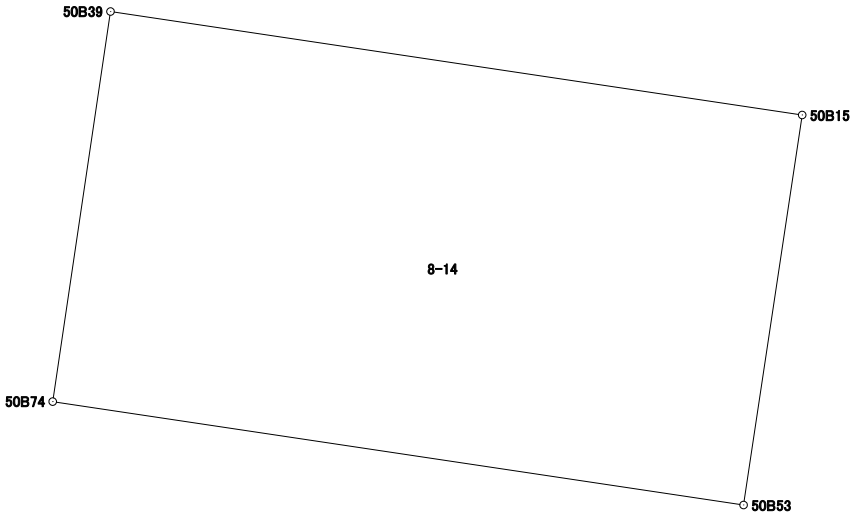
地番 8-13

境 界 点	X	Y	辺長	方向角	備考	N  	
50B39	43080.631	-67281.797	3.294	8° 31' 07"			
50B73	43083.889	-67281.309	17.003	98° 30' 34"			
50B52	43081.373	-67264.493	3.293	188° 31' 17"			
50B15	43078.116	-67264.981	17.003	278° 30' 22"			
面積算出公式			面 積	56.0056840	街区 — 画 地	50—保7	
A=1/2 Σ Xn (Y (n+1) - Y (n-1))			地 積	56.00			

座 標 面 積 計 算 書

世界測地系（測地成果2011）

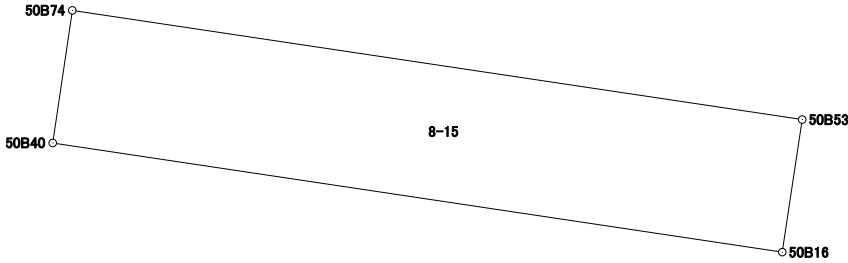
地番 8-14

境 界 点	X	Y	辺長	方向角	備考	N  8-14	
50B53	43068.636	-67266.406	16.983	278° 30' 32″			
50B74	43071.149	-67283.203	9.585	8° 26' 04″			
50B39	43080.631	-67281.797	17.003	98° 30' 22″			
50B15	43078.116	-67264.981	9.586	188° 32' 55″			
面積算出公式			面 積	162.9009935	街区一画地	50-8	
A=1/2 Σ Xn(Y(n+1)-Y(n-1))			地 積	162.90			

座 標 面 積 計 算 書

世界測地系（測地成果2011）

地番 8-15

境 界 点	X	Y	辺長	方向角	備考	N  50B74 	
50B40	43068.098	-67283.655	3.084	8° 25' 37"			
50B74	43071.149	-67283.203	16.983	98° 30' 32"			
50B53	43068.636	-67266.406	3.084	188° 32' 24"			
50B16	43065.586	-67266.864	16.977	278° 30' 31"			
面積算出公式			面 積	52.3732845	街区 — 画 地	50—保9	
A=1/2 Σ Xn (Y (n+1) - Y (n-1))			地 積	52.37			

座標面積計算書

世界測地系 (測地成果2011)

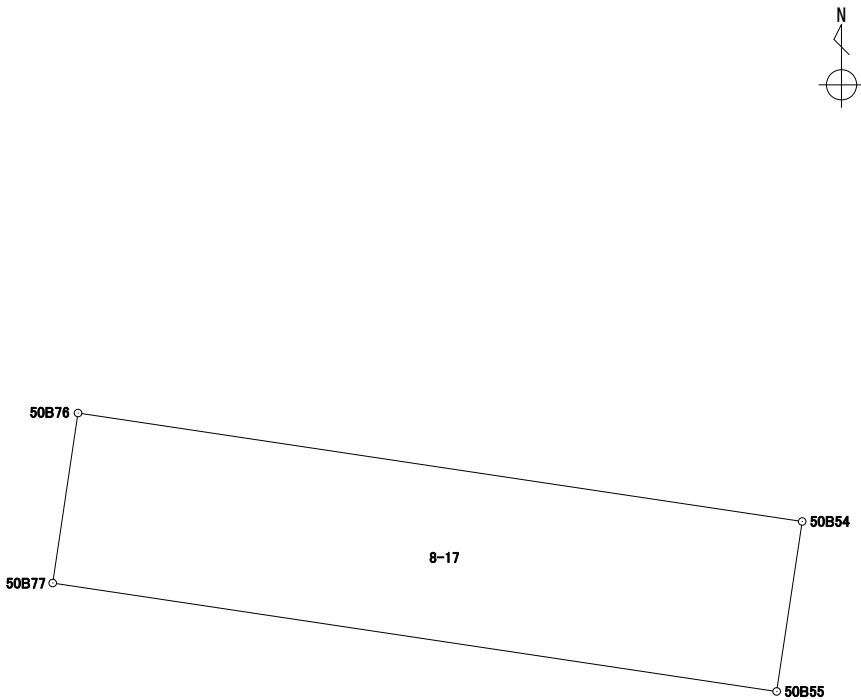
地番	8-16
----	------

[illegible]

座 標 面 積 計 算 書

世界測地系（測地成果2011）

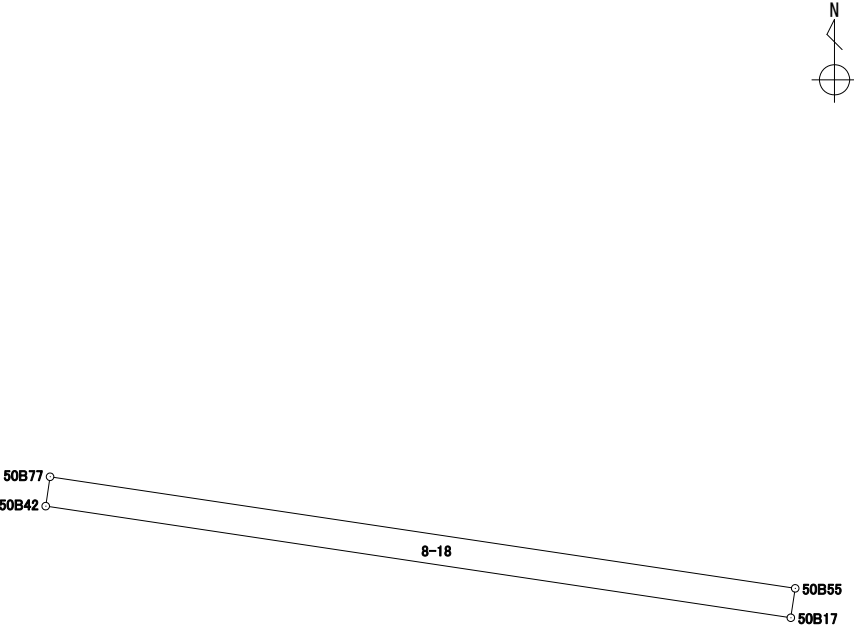
地番	8-17
----	------

境 界 点	X	Y	辺長	方向角	備考	N 	
50B76	43058.895	-67285.039	16.980	98° 30' 51″			
50B54	43056.381	-67268.246	3.985	188° 32' 34″			
50B55	43052.440	-67268.838	16.976	278° 30' 58″			
50B77	43054.954	-67285.627	3.984	8° 29' 09″			
面積算出公式			面 積	67.6565910	街区 — 画 地	50—保16	
$A=1/2 \sum X_n(Y_{(n+1)}-Y_{(n-1)})$			地 積	67.65			

座 標 面 積 計 算 書

世界測地系（測地成果2011）

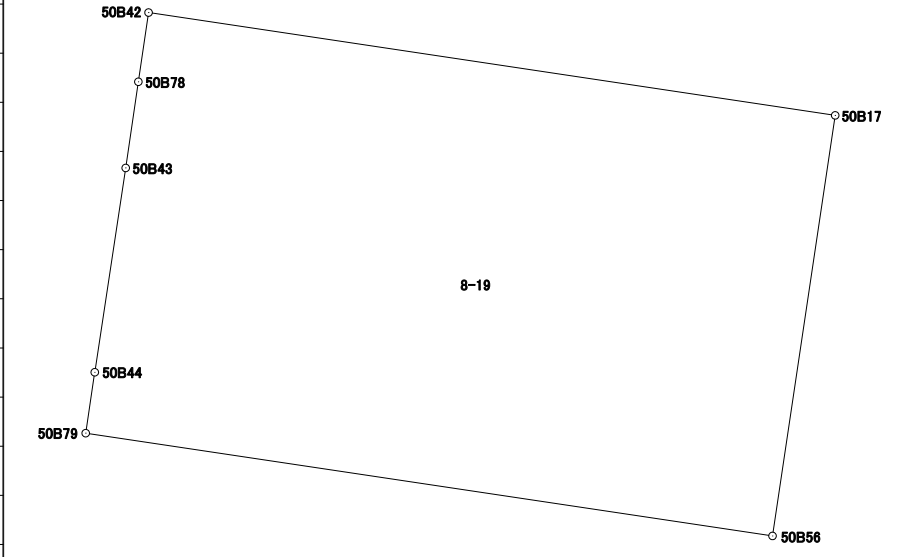
地番	8-18
----	------

境界点	X	Y	辺長	方向角	備考	N 	
50B17	43051.778	-67268.937	16.976	278° 30' 58″			
50B42	43054.292	-67285.726	0.669	8° 30' 19″			
50B77	43054.954	-67285.627	16.976	98° 30' 58″			
50B55	43052.440	-67268.838	0.669	188° 30' 19″			
面積算出公式			面 積	11.3632040	街区一画地	50—保17	
$A=1/2 \sum X_n(Y_{(n+1)}-Y_{(n-1)})$			地 積	11.36			

座 標 面 積 計 算 書

世界測地系（測地成果2011）

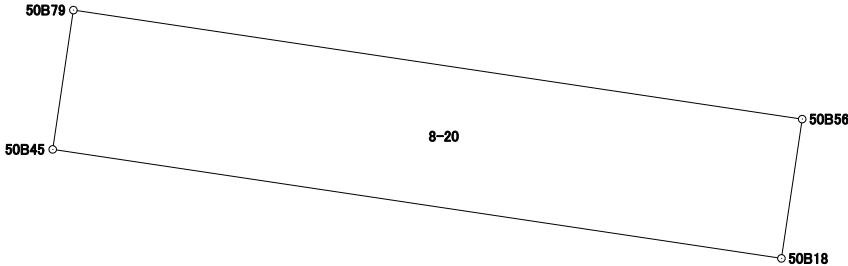
地番	8-19
----	------

境 界 点	X	Y	辺長	方向角	備考	N  8-19	
50B56	43041.497	-67270.469	16.980	278° 30' 25″			
50B79	43044.009	-67287.263	1.505	8° 28' 48″			
50B44	43045.498	-67287.041	5.051	8° 36' 23″			
50B43	43050.493	-67286.285	2.129	8° 22' 11″			
50B78	43052.600	-67285.975	1.710	8° 22' 18″			
50B42	43054.292	-67285.726	16.976	98° 30' 58″			
50B17	43051.778	-67268.937	10.394	188° 28' 32″			
面積算出公式			面 積	176.4694270	街区一画地	50-10	
A=1/2 Σ Xn(Y(n+1)-Y(n-1))			地 積	176.46			

座 標 面 積 計 算 書

世界測地系（測地成果2011）

地番	8-20
----	------

境 界 点	X	Y	辺長	方向角	備考	N 	
50B45	43040.800	-67287.740	3.244	8° 27' 17"			
50B79	43044.009	-67287.263	16.980	98° 30' 25"			
50B56	43041.497	-67270.469	3.243	188° 28' 30"			
50B18	43038.289	-67270.947	16.979	278° 30' 15"			
面積算出公式			面 積	55.0811860	街区 — 画 地	50—保10	
$A=1/2 \sum X_n(Y_{(n+1)}-Y_{(n-1)})$			地 積	55.08			

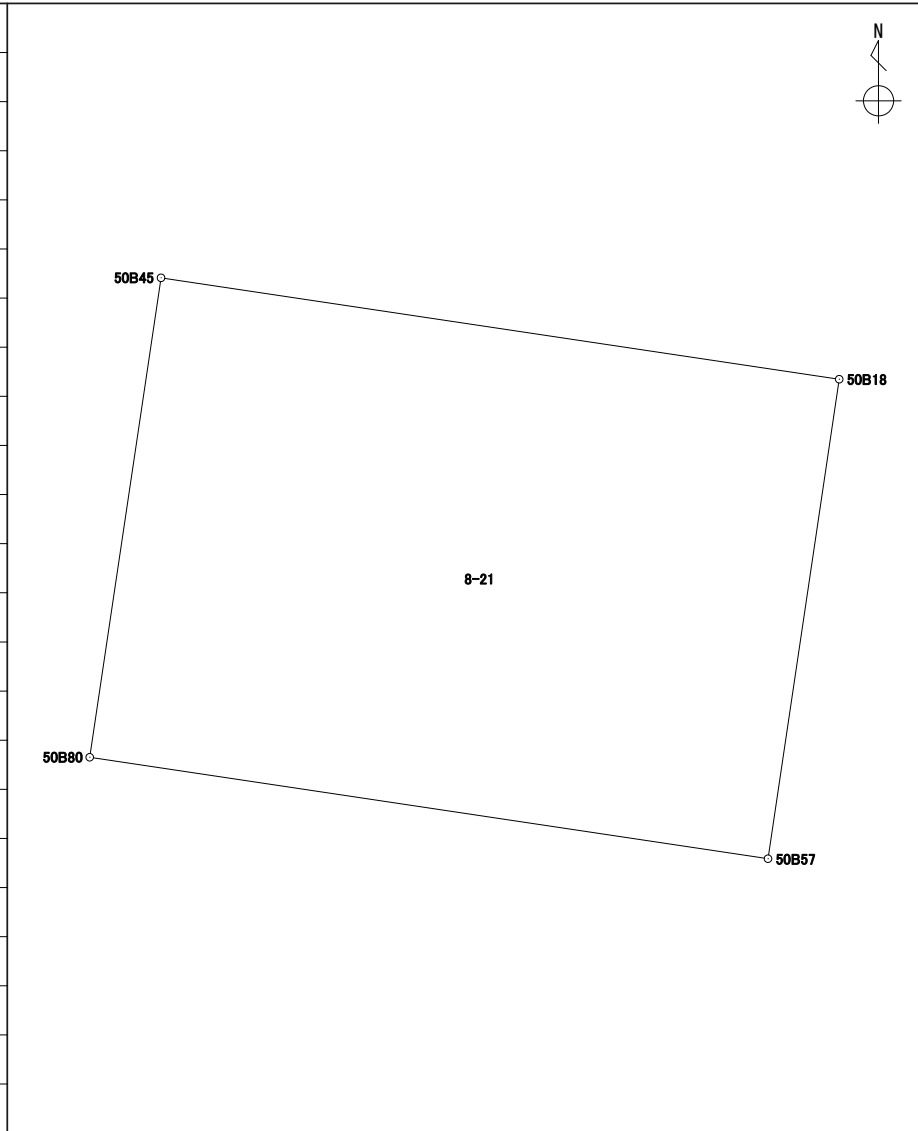
座 標 面 積 計 算 書

世界測地系（測地成果2011）

地 番 8-21

境 界 点	X	Y	辺長	方向角	備考	
50B57	43026.418	-67272.710	16.982	278° 30' 22″		
50B80	43028.930	-67289.506	12.000	8° 27' 44″		
50B45	43040.800	-67287.740	16.979	98° 30' 15″		
50B18	43038.289	-67270.947	12.001	188° 26' 51″		
面積算出公式			面 積	203.7906540	街 区 一 画 地	50-11
A=1/2 Σ Xn (Y (n+1) -Y (n-1))			地 積	203.79		

N

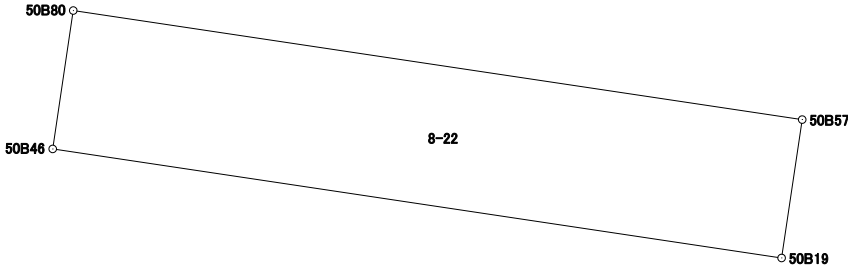


8-21

座 標 面 積 計 算 書

世界測地系（測地成果2011）

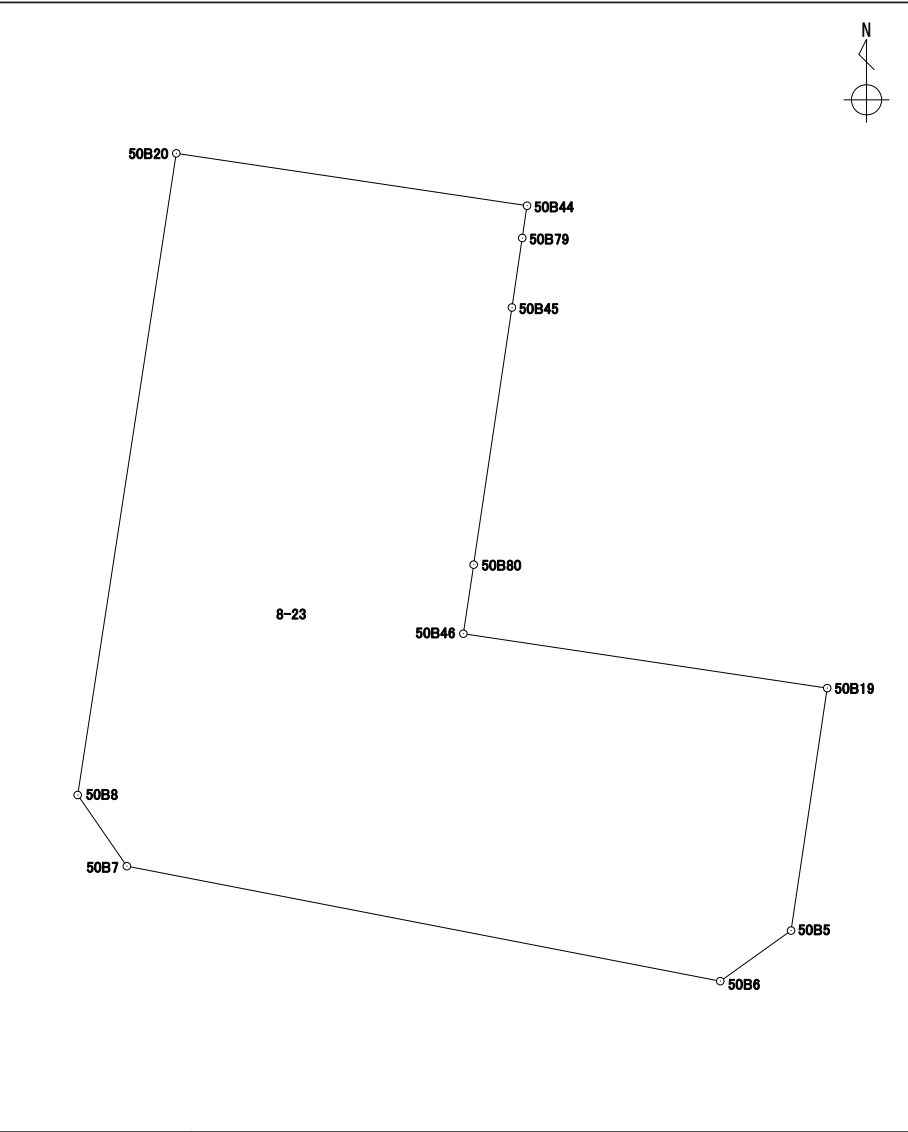
地 番 8-22

境 界 点	X	Y	辺長	方向角	備考	N  	
50B19	43023.230	-67273.184	16.982	278° 30' 22″			
50B46	43025.742	-67289.980	3.223	8° 27' 25″			
50B80	43028.930	-67289.506	16.982	98° 30' 22″			
50B57	43026.418	-67272.710	3.223	188° 27' 25″			
面積算出公式			面 積	54.7363360	街区 — 画 地	50—保11	
A=1/2 Σ Xn (Y (n+1) - Y (n-1))			地 積	54.73			

座 標 面 積 計 算 書

世界測地系（測地成果2011）

地 番 8-23

境 界 点	X	Y	辺長	方向角	備考		
50B20	43047.917	-67303.236	16.374	98° 29' 43″			
50B44	43045.498	-67287.041	1.505	188° 28' 48″			
50B79	43044.009	-67287.263	3.244	188° 27' 17″			
50B45	43040.800	-67287.740	12.000	188° 27' 44″			
50B80	43028.930	-67289.506	3.223	188° 27' 25″			
50B46	43025.742	-67289.980	16.982	98° 30' 22″			
50B19	43023.230	-67273.184	11.314	188° 28' 39″			
50B5	43012.039	-67274.852	4.016	234° 25' 21″			
50B6	43009.702	-67278.119	27.907	280° 58' 07″			
50B7	43015.012	-67305.517	3.993	325° 20' 35″			
50B8	43018.297	-67307.788	29.967	8° 44' 13″			
面積算出公式			面 積	772.3990800	街区一画地	50-12	
A=1/2 Σ Xn (Y (n+1)-Y (n-1))			地 積	772.39			

座 標 面 積 計 算 書

世界測地系（測地成果2011）

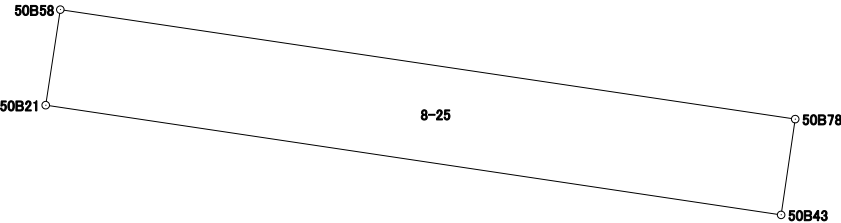
地 番	8-24
-----	------

境 界 点	X	Y	辺長	方向角	備考	N 	
50B21	43052.907	-67302.473	16.367	98° 28' 54″			
50B43	43050.493	-67286.285	5.051	188° 36' 23″			
50B44	43045.498	-67287.041	16.374	278° 29' 43″			
50B20	43047.917	-67303.236	5.047	8° 41' 37″			
面積算出公式			面 積	82.6713955	街区一画地	50-13	
A=1/2 Σ Xn(Y(n+1)-Y(n-1))			地 積	82.67			

座 標 面 積 計 算 書

世界測地系（測地成果2011）

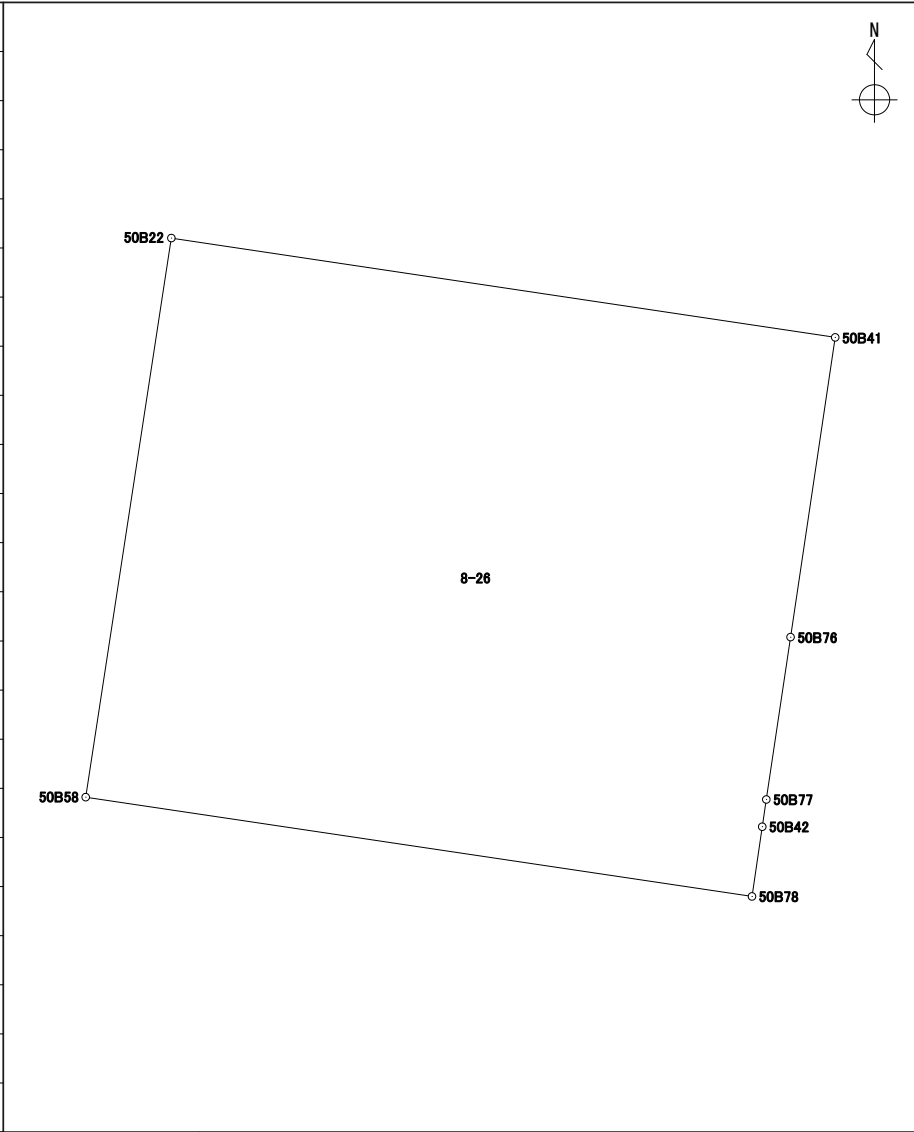
地 番 8-25

境 界 点	X	Y	辺長	方向角	備考	N  	
50B43	43050.493	-67286.285	16.367	278° 28' 54″			
50B21	43052.907	-67302.473	2.127	8° 42' 19″			
50B58	43055.010	-67302.151	16.354	98° 28' 26″			
50B78	43052.600	-67285.975	2.129	188° 22' 11″			
面積算出公式			面 積	34.8253020	街区 — 画 地	50—保12	
A=1/2 Σ Xn (Y (n+1) - Y (n-1))			地 積	34.82			

座 標 面 積 計 算 書

世界測地系（測地成果2011）

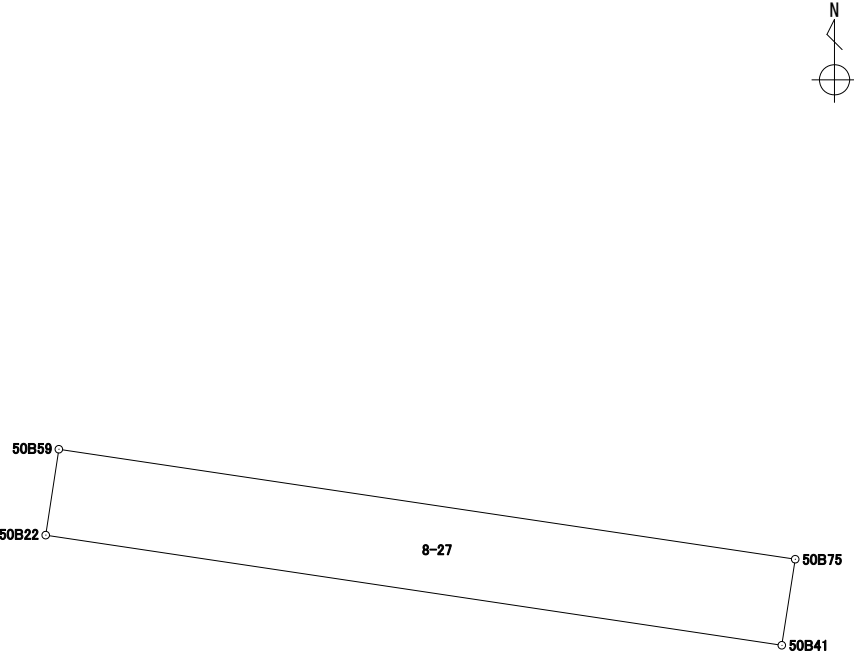
地 番 8-26

境 界 点	X	Y	辺長	方向角	備考		
50B78	43052.600	-67285.975	16.354	278° 28' 26″			
50B58	43055.010	-67302.151	13.729	8° 42' 50″			
50B22	43068.581	-67300.071	16.295	98° 30' 31″			
50B41	43066.170	-67283.955	7.355	188° 28' 30″			
50B76	43058.895	-67285.039	3.984	188° 29' 09″			
50B77	43054.954	-67285.627	0.669	188° 30' 19″			
50B42	43054.292	-67285.726	1.710	188° 22' 18″			
面積算出公式			面 積	224.0359510	街区一画地	50-14	
$A=1/2 \sum X_n(Y_{n+1}-Y_{n-1})$			地 積	224.03			

座 標 面 積 計 算 書

世界測地系（測地成果2011）

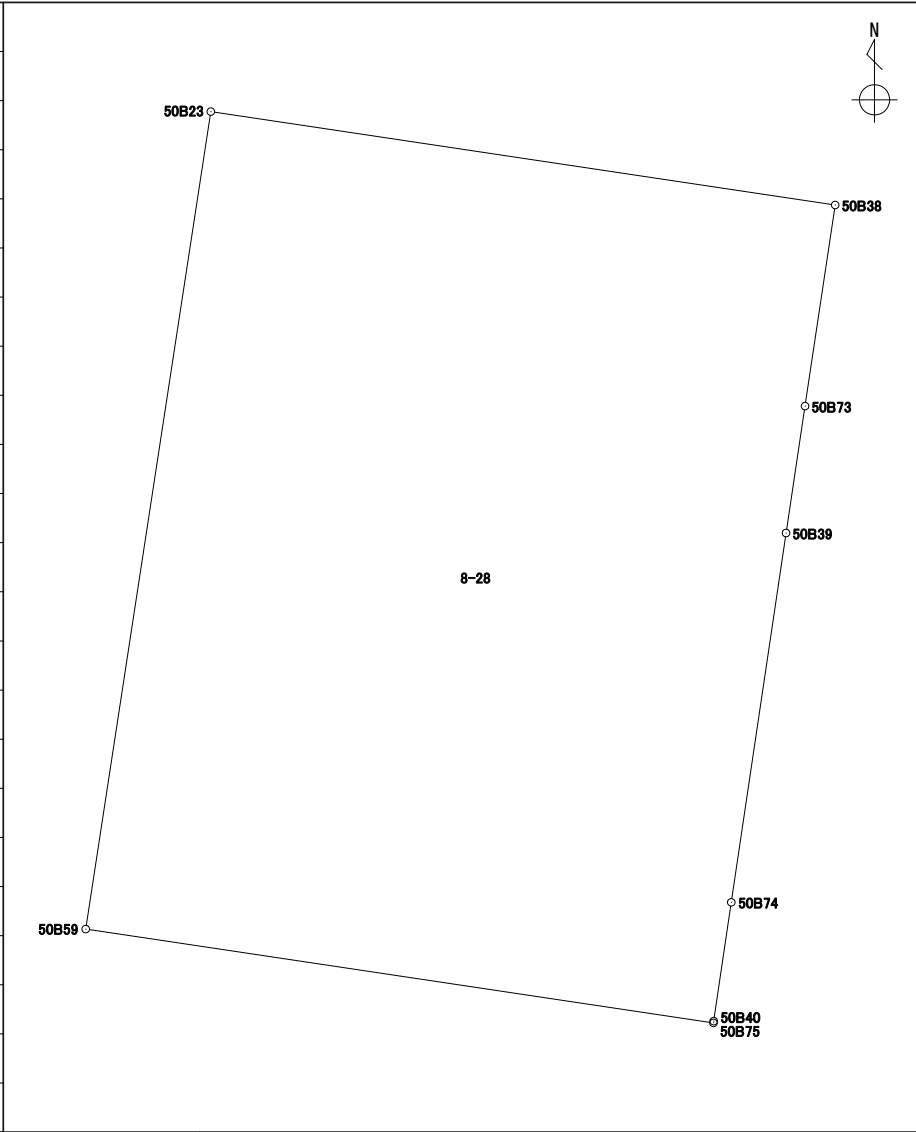
地番 8-27

境 界 点	X	Y	辺長	方向角	備考	N 	
50B41	43066.170	-67283.955	16.295	278° 30' 31″			
50B22	43068.581	-67300.071	1.901	8° 42' 34″			
50B59	43070.461	-67299.783	16.299	98° 29' 44″			
50B75	43068.053	-67283.662	1.905	188° 50' 40″			
面積算出公式			面 積	31.0269175	街区 — 画 地	50—保13	
A=1/2 Σ Xn (Y (n+1) - Y (n-1))			地 積	31.02			

座 標 面 積 計 算 書

世界測地系（測地成果2011）

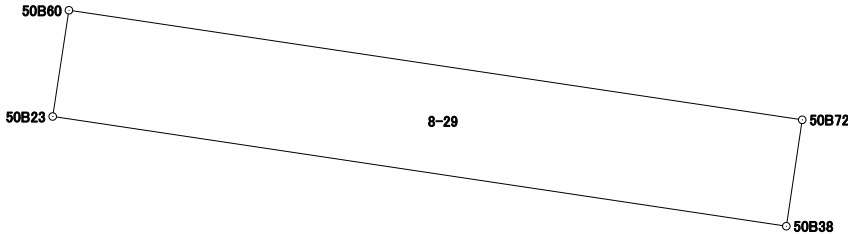
地 番 8-28

境 界 点	X	Y	辺長	方向角	備考		
50B75	43068.053	-67283.662	16.299	278° 29' 44"			
50B59	43070.461	-67299.783	21.234	8° 42' 20"			
50B23	43091.451	-67296.569	16.212	98° 30' 21"			
50B38	43089.053	-67280.535	5.221	188° 31' 27"			
50B73	43083.889	-67281.309	3.294	188° 31' 07"			
50B39	43080.631	-67281.797	9.585	188° 26' 04"			
50B74	43071.149	-67283.203	3.084	188° 25' 37"			
50B40	43068.098	-67283.655	0.045	188° 50' 31"			
面積算出公式			面 積	345.0819305	街区一画地	50-15	
A=1/2 Σ Xn(Y(n+1)-Y(n-1))			地 積	345.08			

座 標 面 積 計 算 書

世界測地系（測地成果2011）

地番	8-29
----	------

境 界 点	X	Y	辺長	方向角	備考	N  	
50B23	43091.451	-67296.569	2.347	8° 41' 46"			
50B60	43093.772	-67296.214	16.203	98° 29' 46"			
50B72	43091.378	-67280.188	2.350	188° 29' 19"			
50B38	43089.053	-67280.535	16.212	278° 30' 21"			
面積算出公式			面 積	38.0786860	街区一画地	50—保14	
A=1/2 Σ Xn(Y(n+1)-Y(n-1))			地 積	38.07			

座 標 面 積 計 算 書

世界測地系（測地成果2011）

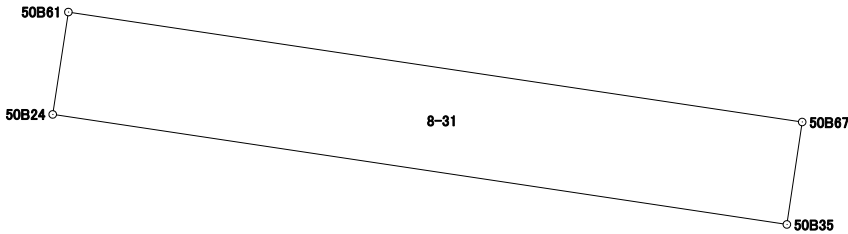
地 番 8-30

境 界 点	X	Y	辺長	方向角	備考	N 50B24 50B35 50B69 50B37 50B72 50B60 8-30	
50B72	43091.378	-67280.188	16.203	278° 29' 46″			
50B60	43093.772	-67296.214	11.971	8° 42' 02″			
50B24	43105.606	-67294.403	16.155	98° 31' 19″			
50B35	43103.212	-67278.426	4.778	188° 27' 39″			
50B69	43098.486	-67279.129	4.691	188° 27' 30″			
50B37	43093.846	-67279.819	2.495	188° 30' 13″			
面積算出公式			面 積	193.6472070	街区 — 画 地	50-16	
A=1/2 Σ Xn (Y (n+1) - Y (n-1))			地 積	193.64			

座 標 面 積 計 算 書

世界測地系（測地成果2011）

地番	8-31
----	------

境 界 点	X	Y	辺長	方向角	備考	N  	
50B35	43103.212	-67278.426	16.155	278° 31' 19"			
50B24	43105.606	-67294.403	2.252	8° 42' 20"			
50B61	43107.833	-67294.062	16.147	98° 31' 08"			
50B67	43105.441	-67278.093	2.253	188° 29' 49"			
面積算出公式			面 積	36.3942850	街区一画地	50—保15	
A=1/2 Σ Xn (Y (n+1) - Y (n-1))			地 積	36.39			

座標面積計算書

世界測地系 (測地成果2011)

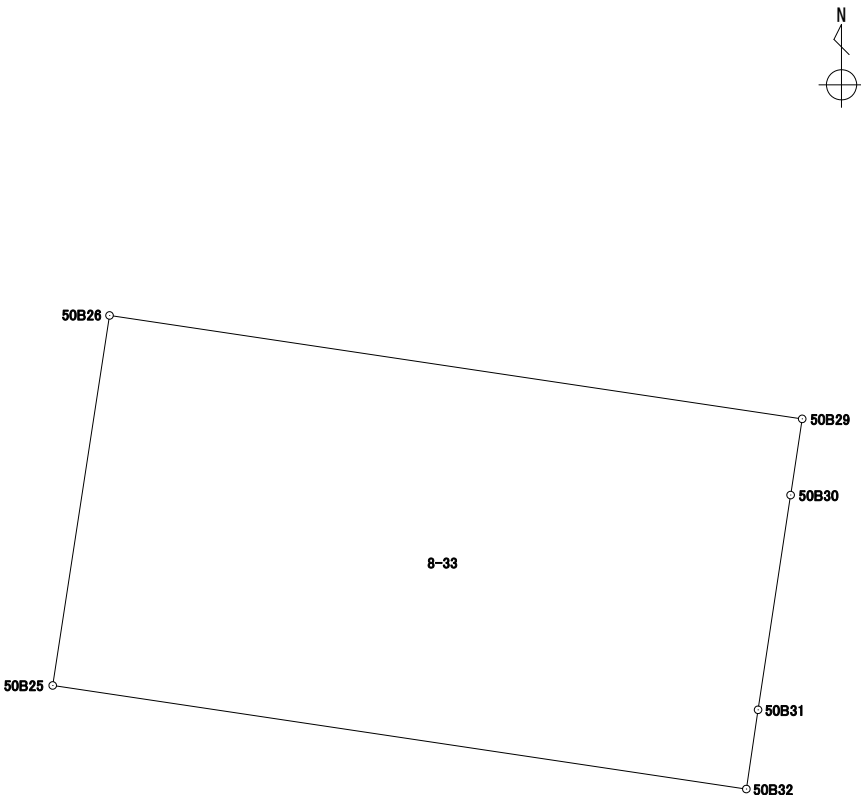
地番	8-32
----	------

[illegible]

座 標 面 積 計 算 書

世界測地系（測地成果2011）

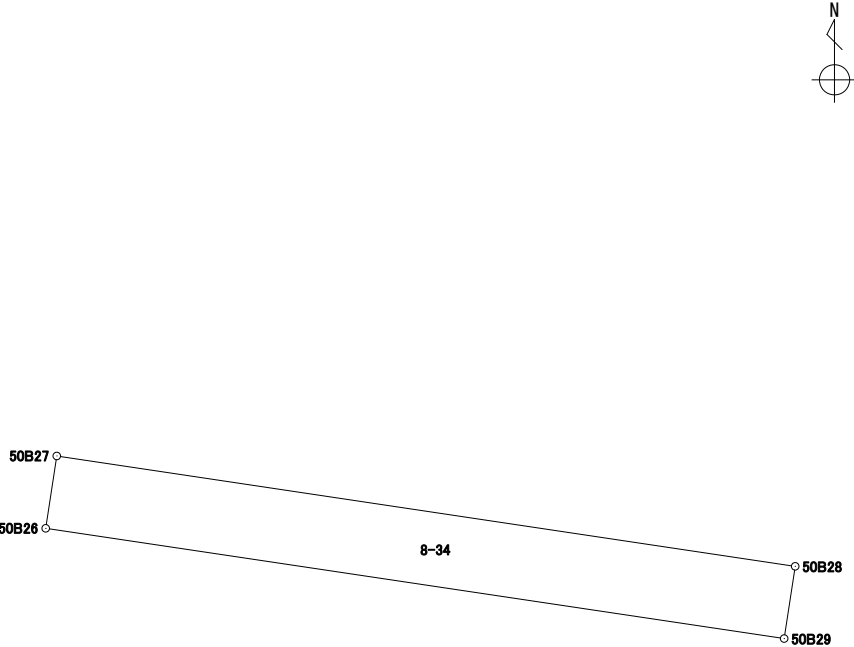
地 番 8-33

境 界 点	X	Y	辺長	方向角	備考		
50B26	43124.149	-67291.559	16.089	98° 29' 19″			
50B29	43121.774	-67275.646	1.770	188° 38' 34″			
50B30	43120.024	-67275.912	4.989	188° 37' 20″			
50B31	43115.091	-67276.660	1.839	188° 24' 27″			
50B32	43113.271	-67276.929	16.112	278° 29' 26″			
50B25	43115.650	-67292.865	8.598	8° 44' 10″			
面積算出公式			面 積	138.4257355	街区一画地	50-18	
A=1/2 Σ Xn(Y(n+1)-Y(n-1))			地 積	138.42			

座 標 面 積 計 算 書

世界測地系（測地成果2011）

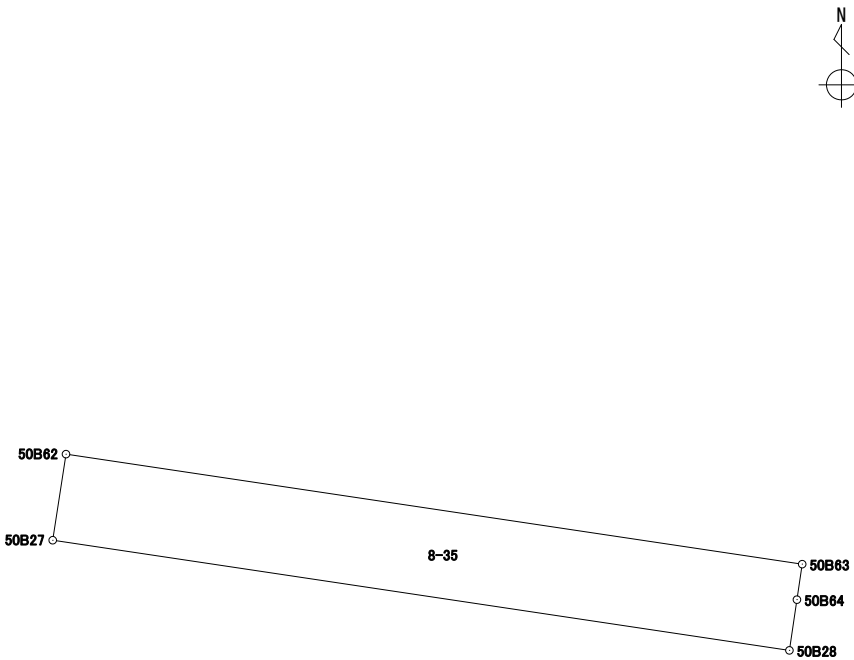
地 番 8-34

境 界 点	X	Y	辺長	方向角	備考	N 	
50B27	43125.708	-67291.320	16.088	98° 29' 59″			
50B28	43123.330	-67275.408	1.574	188° 41' 47″			
50B29	43121.774	-67275.646	16.089	278° 29' 19″			
50B26	43124.149	-67291.559	1.577	8° 42' 57″			
面積算出公式			面 積	25.3505140	街区一画地	50-19	
A=1/2 Σ Xn(Y(n+1)-Y(n-1))			地 積	25.35			

座 標 面 積 計 算 書

世界測地系（測地成果2011）

地番	8-35
----	------

境 界 点	X	Y	辺長	方向角	備考	N 	
50B27	43125.708	-67291.320	1.881	8° 46' 35"			
50B62	43127.567	-67291.033	16.077	98° 29' 55"			
50B63	43125.191	-67275.132	0.774	188° 27' 54"			
50B64	43124.425	-67275.246	1.106	188° 24' 56"			
50B28	43123.330	-67275.408	16.088	278° 29' 59"			
面積算出公式			面 積	30.2548465	街区一画地	50—保18	
A=1/2 Σ Xn (Y (n+1) - Y (n-1))			地 積	30.25			