



# 58街区 画地出来形確認図 (3882.66m<sup>2</sup>)

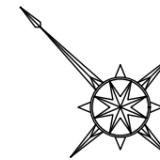

S=1:500

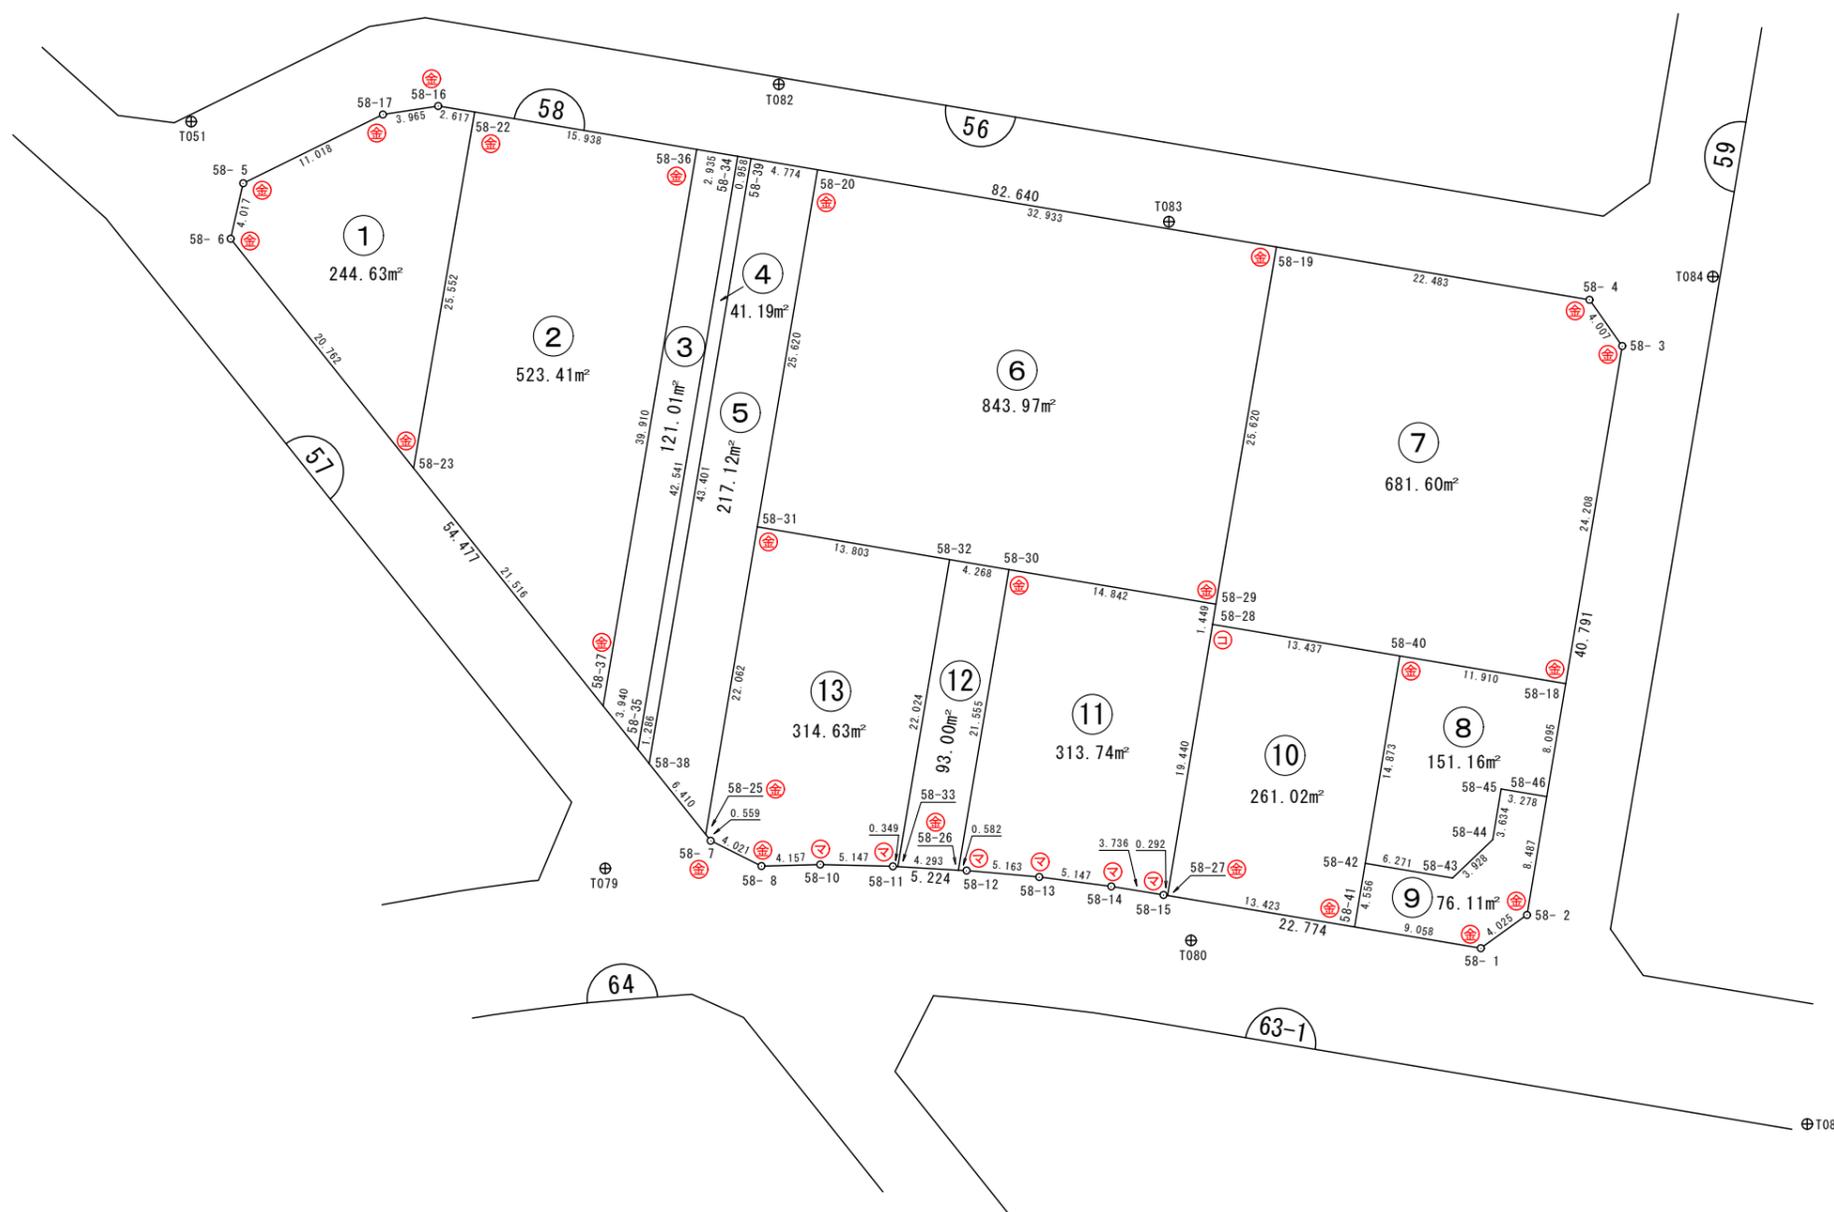

凡 例	
事 項	記 号
金属プレート	⊕
コンクリート杭	⊙
金属鉄	⊗
合成樹脂杭	⊚
マーキング	Ⓜ

## 画地面積(座標法)計算簿

画地番号：58- 1

点名	Xn	Yn	距離	方向角	X <sub>n+1</sub> -X <sub>n-1</sub>	Y <sub>n+1</sub> -Y <sub>n-1</sub>	X <sub>n</sub> *(Y <sub>n+1</sub> -Y <sub>n-1</sub> )	Y <sub>n</sub> *(X <sub>n+1</sub> -X <sub>n-1</sub> )
58- 5	47514.498	-70841.205	4.017	237° 48' 04"	1.410	-13.831	-657173.021838	-99886.099050
58- 6	47512.357	-70844.605	20.762	186° 24' 06"	-22.774	-5.715	-271533.120255	1613415.034270
58-23	47491.724	-70846.920	25.552	54° 45' 02"	-5.886	18.552	881066.463648	417004.971120
58-22	47506.471	-70826.053	2.617	324° 18' 44"	16.873	19.340	918775.149140	-1195047.992269
58-16	47508.597	-70827.580	3.965	306° 20' 38"	4.476	-4.721	-224288.086437	-317024.248080
58-17	47510.947	-70830.774	11.018	288° 48' 00"	5.901	-13.625	-647336.652875	-417972.397374
							倍面積	-489.268617
							面積	244.6343085
							地積	244.63

## 画地面積(座標法)計算簿

画地番号 : 58- 2

点名	Xn	Yn	距離	方向角	X <sub>n+1</sub> -X <sub>n-1</sub>	Y <sub>n+1</sub> -Y <sub>n-1</sub>	X <sub>n</sub> *(Y <sub>n+1</sub> -Y <sub>n-1</sub> )	Y <sub>n</sub> *(X <sub>n+1</sub> -X <sub>n-1</sub> )	
58-22	47506.471	-70826.053	25.552	234° 45' 02"	-1.762	-30.110	-1430419.841810	124795.505386	
58-23	47491.724	-70846.920	21.516	186° 25' 03"	-36.129	-23.272	-1105227.400928	2559628.372680	
58-37	47470.342	-70849.325	39.910	54° 33' 25"	1.762	30.110	1429331.997620	-124836.510650	
58-36	47493.486	-70816.810	15.938	324° 33' 21"	36.129	23.272	1105268.406192	-2558540.528490	
								倍面積	-1046.838926
								面積	523.4194630
								地積	523.41

## 画地面積(座標法)計算簿

画地番号：58- 3

点名	Xn	Yn	距離	方向角	$X_{n+1}-X_{n-1}$	$Y_{n+1}-Y_{n-1}$	$X_n*(Y_{n+1}-Y_{n-1})$	$Y_n*(X_{n+1}-X_{n-1})$	
58-36	47493.486	-70816.810	39.910	234° 33' 25"	-20.754	-34.219	-1625179.597434	1469732.074740	
58-37	47470.342	-70849.325	3.940	186° 23' 47"	-27.060	-32.954	-1564337.650268	1917182.734500	
58-35	47466.426	-70849.764	42.541	54° 33' 23"	20.754	34.219	1624253.631294	-1470416.002056	
58-34	47491.096	-70815.106	2.935	324° 30' 44"	27.060	32.954	1565021.577584	-1916256.768360	
								倍面積	-242.038824
								面積	121.0194120
								地積	121.01

## 画地面積(座標法)計算簿

画地番号：58- 4

点名	Xn	Yn	距離	方向角	X <sub>n+1</sub> -X <sub>n-1</sub>	Y <sub>n+1</sub> -Y <sub>n-1</sub>	X <sub>n</sub> *(Y <sub>n+1</sub> -Y <sub>n-1</sub> )	Y <sub>n</sub> *(X <sub>n+1</sub> -X <sub>n-1</sub> )
58-35	47466.426	-70849.764	1.286	186° 22' 46"	-25.949	-34.801	-1651879.091226	1838480.526036
58-38	47465.147	-70849.907	43.401	54° 33' 20"	23.890	35.215	1671485.151605	-1692604.278230
58-39	47490.316	-70814.549	0.958	324° 28' 09"	25.949	34.801	1652710.487116	-1837566.732001
58-34	47491.096	-70815.106	42.541	234° 33' 23"	-23.890	-35.215	-1672398.945640	1691772.882340
							倍面積	-82.398145
							面積	41.1990725
							地積	41.19

## 画地面積(座標法)計算簿

画地番号：58- 5

点名	Xn	Yn	距離	方向角	X <sub>n+1</sub> -X <sub>n-1</sub>	Y <sub>n+1</sub> -Y <sub>n-1</sub>	X <sub>n</sub> *(Y <sub>n+1</sub> -Y <sub>n-1</sub> )	Y <sub>n</sub> *(X <sub>n+1</sub> -X <sub>n-1</sub> )
58-38	47465.147	-70849.907	6.410	186° 24' 12"	-31.540	-36.073	-1712210.247731	2234606.066780
58-25	47458.776	-70850.622	22.062	54° 31' 03"	6.435	17.250	818663.886000	-455923.752570
58-31	47471.582	-70832.657	25.620	54° 35' 05"	27.653	38.845	1844033.602790	-1958735.464021
58-20	47486.429	-70811.777	4.774	324° 30' 20"	18.734	18.108	859884.256332	-1326587.830318
58-39	47490.316	-70814.549	43.401	234° 33' 20"	-21.282	-38.130	-1810805.749080	1507075.231818
							倍面積	-434.251689
							面積	217.1258445
							地積	217.12

## 画地面積(座標法)計算簿

画地番号：58- 6

点名	Xn	Yn	距離	方向角	X <sub>n+1</sub> -X <sub>n-1</sub>	Y <sub>n+1</sub> -Y <sub>n-1</sub>	X <sub>n</sub> *(Y <sub>n+1</sub> -Y <sub>n-1</sub> )	Y <sub>n</sub> *(X <sub>n+1</sub> -X <sub>n-1</sub> )
58-20	47486.429	-70811.777	25.620	234° 35' 05"	11.982	-39.980	-1898507.431420	-848466.712014
58-31	47471.582	-70832.657	13.803	144° 38' 25"	-26.104	-12.892	-612003.635144	1849015.678328
58-32	47460.325	-70824.669	4.268	144° 38' 30"	-14.738	10.458	496340.078850	1043813.971722
58-30	47456.844	-70822.199	14.842	144° 26' 37"	-15.556	11.101	526818.425244	1101710.127644
58-29	47444.769	-70813.568	25.620	54° 37' 41"	2.756	29.522	1400664.470418	-195162.193408
58-19	47459.600	-70792.677	32.933	324° 33' 08"	41.660	1.791	85000.143600	-2949222.923820
							倍面積	-1687.948452
							面積	843.9742260
							地積	843.97

## 画地面積(座標法)計算簿

画地番号：58- 7

点名	X <sub>n</sub>	Y <sub>n</sub>	距離	方向角	X <sub>n+1</sub> -X <sub>n-1</sub>	Y <sub>n+1</sub> -Y <sub>n-1</sub>	X <sub>n</sub> *(Y <sub>n+1</sub> -Y <sub>n-1</sub> )	Y <sub>n</sub> *(X <sub>n+1</sub> -X <sub>n-1</sub> )
58-19	47459.600	-70792.677	25.620	234° 37' 41"	3.487	-33.927	-1610161.849200	-246854.064699
58-29	47444.769	-70813.568	1.449	234° 10' 55"	-15.679	-22.066	-1046916.272754	1110285.932672
58-28	47443.921	-70814.743	13.437	144° 34' 29"	-11.798	6.614	313794.093494	835472.337914
58-40	47432.971	-70806.954	11.910	144° 29' 09"	-20.645	14.708	697644.137468	1461809.565330
58-18	47423.276	-70800.035	24.208	54° 30' 09"	4.362	26.628	1262786.993328	-308829.752670
58- 3	47437.333	-70780.326	4.007	9° 50' 27"	18.006	20.394	967436.969202	-1274470.549956
58- 4	47441.282	-70779.641	22.483	324° 33' 45"	22.267	-12.351	-585947.273982	-1576050.266147
							倍面積	-1363.202444
							面積	681.6012220
							地積	681.60

## 画地面積(座標法)計算簿

画地番号：58- 8

点名	Xn	Yn	距離	方向角	X <sub>n+1</sub> -X <sub>n-1</sub>	Y <sub>n+1</sub> -Y <sub>n-1</sub>	X <sub>n</sub> *(Y <sub>n+1</sub> -Y <sub>n-1</sub> )	Y <sub>n</sub> *(X <sub>n+1</sub> -X <sub>n-1</sub> )
58-18	47423.276	-70800.035	11.910	324° 29' 09"	14.394	-0.327	-15507.411252	-1019095.703790
58-40	47432.971	-70806.954	14.873	234° 28' 04"	1.051	-19.023	-902317.407333	-74418.108654
58-42	47424.327	-70819.058	6.271	144° 30' 02"	-13.750	-8.462	-401304.655074	973762.047500
58-43	47419.221	-70815.416	3.928	91° 17' 00"	-5.194	7.570	358963.502970	367815.270704
58-44	47419.133	-70811.488	3.634	54° 27' 05"	2.025	6.885	326480.730705	-143393.263200
58-45	47421.246	-70808.531	3.278	144° 29' 49"	-0.556	4.861	230514.676806	39369.543236
58-46	47418.577	-70806.627	8.095	54° 31' 03"	2.030	8.496	402868.230192	-143737.452810
							倍面積	-302.332986
							面積	151.1664930
							地積	151.16

## 画地面積(座標法)計算簿

画地番号：58- 9

点名	Xn	Yn	距離	方向角	X <sub>n+1</sub> -X <sub>n-1</sub>	Y <sub>n+1</sub> -Y <sub>n-1</sub>	X <sub>n</sub> *(Y <sub>n+1</sub> -Y <sub>n-1</sub> )	Y <sub>n</sub> *(X <sub>n+1</sub> -X <sub>n-1</sub> )
58-41	47421.679	-70822.766	9.058	144° 33' 26"	-10.028	1.545	73266.494055	710210.697448
58- 1	47414.299	-70817.513	4.025	99° 14' 58"	-8.027	9.226	437444.322574	568452.176851
58- 2	47413.652	-70813.540	8.487	54° 31' 59"	4.278	10.886	516145.015672	-302940.324120
58-46	47418.577	-70806.627	3.278	324° 29' 49"	7.594	5.009	237519.652193	-537705.525438
58-45	47421.246	-70808.531	3.634	234° 27' 05"	0.556	-4.861	-230514.676806	-39369.543236
58-44	47419.133	-70811.488	3.928	271° 17' 00"	-2.025	-6.885	-326480.730705	143393.263200
58-43	47419.221	-70815.416	6.271	324° 30' 02"	5.194	-7.570	-358963.502970	-367815.270704
58-42	47424.327	-70819.058	4.556	234° 28' 05"	2.458	-7.350	-348568.803450	-174073.244564
							倍面積	-152.229437
							面積	76.1147185
							地積	76.11

## 画地面積(座標法)計算簿

画地番号：58-10

点名	Xn	Yn	距離	方向角	X <sub>n+1</sub> -X <sub>n-1</sub>	Y <sub>n+1</sub> -Y <sub>n-1</sub>	X <sub>n</sub> *(Y <sub>n+1</sub> -Y <sub>n-1</sub> )	Y <sub>n</sub> *(X <sub>n+1</sub> -X <sub>n-1</sub> )
58-40	47432.971	-70806.954	13.437	324° 34' 29"	19.594	4.315	204673.269865	-1387391.456676
58-28	47443.921	-70814.743	19.440	234° 25' 29"	-0.360	-23.601	-1119723.979521	25493.307480
58-27	47432.611	-70830.555	13.423	144° 31' 49"	-22.242	-8.023	-380551.838053	1575413.204310
58-41	47421.679	-70822.766	4.556	54° 28' 05"	-8.284	11.497	545207.043463	586695.793544
58-42	47424.327	-70819.058	14.873	54° 28' 04"	11.292	15.812	749873.458524	-799688.802936
							倍面積	-522.045722
							面積	261.0228610
							地積	261.02

## 画地面積(座標法)計算簿

画地番号：58-11

点名	Xn	Yn	距離	方向角	X <sub>n+1</sub> -X <sub>n-1</sub>	Y <sub>n+1</sub> -Y <sub>n-1</sub>	X <sub>n</sub> *(Y <sub>n+1</sub> -Y <sub>n-1</sub> )	Y <sub>n</sub> *(X <sub>n+1</sub> -X <sub>n-1</sub> )
58-27	47432.611	-70830.555	19.440	54° 25' 29"	11.076	15.988	758352.584668	-784519.227180
58-28	47443.921	-70814.743	1.449	54° 10' 55"	12.158	16.987	805929.886027	-860965.645394
58-29	47444.769	-70813.568	14.842	324° 26' 37"	12.923	-7.456	-353748.197664	-915123.739264
58-30	47456.844	-70822.199	21.555	234° 33' 37"	-0.424	-26.193	-1243037.114892	30028.612376
58-26	47444.345	-70839.761	0.582	137° 17' 46"	-12.927	-17.167	-814477.070615	915745.590447
58-12	47443.917	-70839.366	5.163	140° 05' 57"	-4.389	3.707	175874.600319	310913.977374
58-13	47439.956	-70836.054	5.147	142° 26' 08"	-8.041	6.450	305987.716200	569592.710214
58-14	47435.876	-70832.916	3.736	144° 12' 46"	-7.111	5.323	252501.167948	503692.865676
58-15	47432.845	-70830.731	0.292	143° 03' 07"	-3.265	2.361	111988.947045	231262.336715
							倍面積	-627.480964
							面積	313.7404820
							地積	313.74

## 画地面積(座標法)計算簿

画地番号：58-12

点名	Xn	Yn	距離	方向角	X <sub>n+1</sub> -X <sub>n-1</sub>	Y <sub>n+1</sub> -Y <sub>n-1</sub>	X <sub>n</sub> *(Y <sub>n+1</sub> -Y <sub>n-1</sub> )	Y <sub>n</sub> *(X <sub>n+1</sub> -X <sub>n-1</sub> )
58-26	47444.345	-70839.761	21.555	54° 33' 37"	9.290	20.414	968528.858830	-658101.379690
58-30	47456.844	-70822.199	4.268	324° 38' 30"	15.980	15.092	716218.689648	-1131738.740020
58-32	47460.325	-70824.669	22.024	234° 33' 36"	-9.290	-20.414	-968855.074550	657961.175010
58-33	47447.554	-70842.613	4.293	138° 22' 15"	-15.980	-15.092	-716078.484968	1132064.955740
<b>倍面積</b>								-186.011040
<b>面積</b>								93.0055200
<b>地積</b>								93.00

## 画地面積(座標法)計算簿

画地番号：58-13

点名	Xn	Yn	距離	方向角	X <sub>n+1</sub> -X <sub>n-1</sub>	Y <sub>n+1</sub> -Y <sub>n-1</sub>	X <sub>n</sub> *(Y <sub>n+1</sub> -Y <sub>n-1</sub> )	Y <sub>n</sub> *(X <sub>n+1</sub> -X <sub>n-1</sub> )
58-32	47460.325	-70824.669	13.803	324° 38' 25"	24.028	9.956	472514.995700	-1701775.146732
58-31	47471.582	-70832.657	22.062	234° 31' 03"	-1.549	-25.953	-1232029.967646	109719.785693
58-25	47458.776	-70850.622	0.559	186° 15' 40"	-13.362	-18.026	-855491.896176	946706.011164
58- 7	47458.220	-70850.683	4.021	161° 32' 49"	-4.371	1.212	57519.362640	309688.335393
58- 8	47454.405	-70849.410	4.157	133° 32' 17"	-6.679	4.287	203437.034235	473203.209390
58-10	47451.541	-70846.396	5.147	136° 22' 39"	-6.590	6.565	311519.366665	466877.749640
58-11	47447.815	-70842.845	0.349	138° 21' 59"	-3.987	3.783	179495.084145	282450.423015
58-33	47447.554	-70842.613	22.024	54° 33' 36"	12.510	18.176	862406.741504	-886241.088630
							倍面積	-629.278933
							面積	314.6394665
							地積	314.63