



66街区 画地出来形確認図 (4579.21m²)

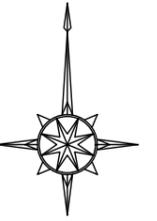

S=1:500

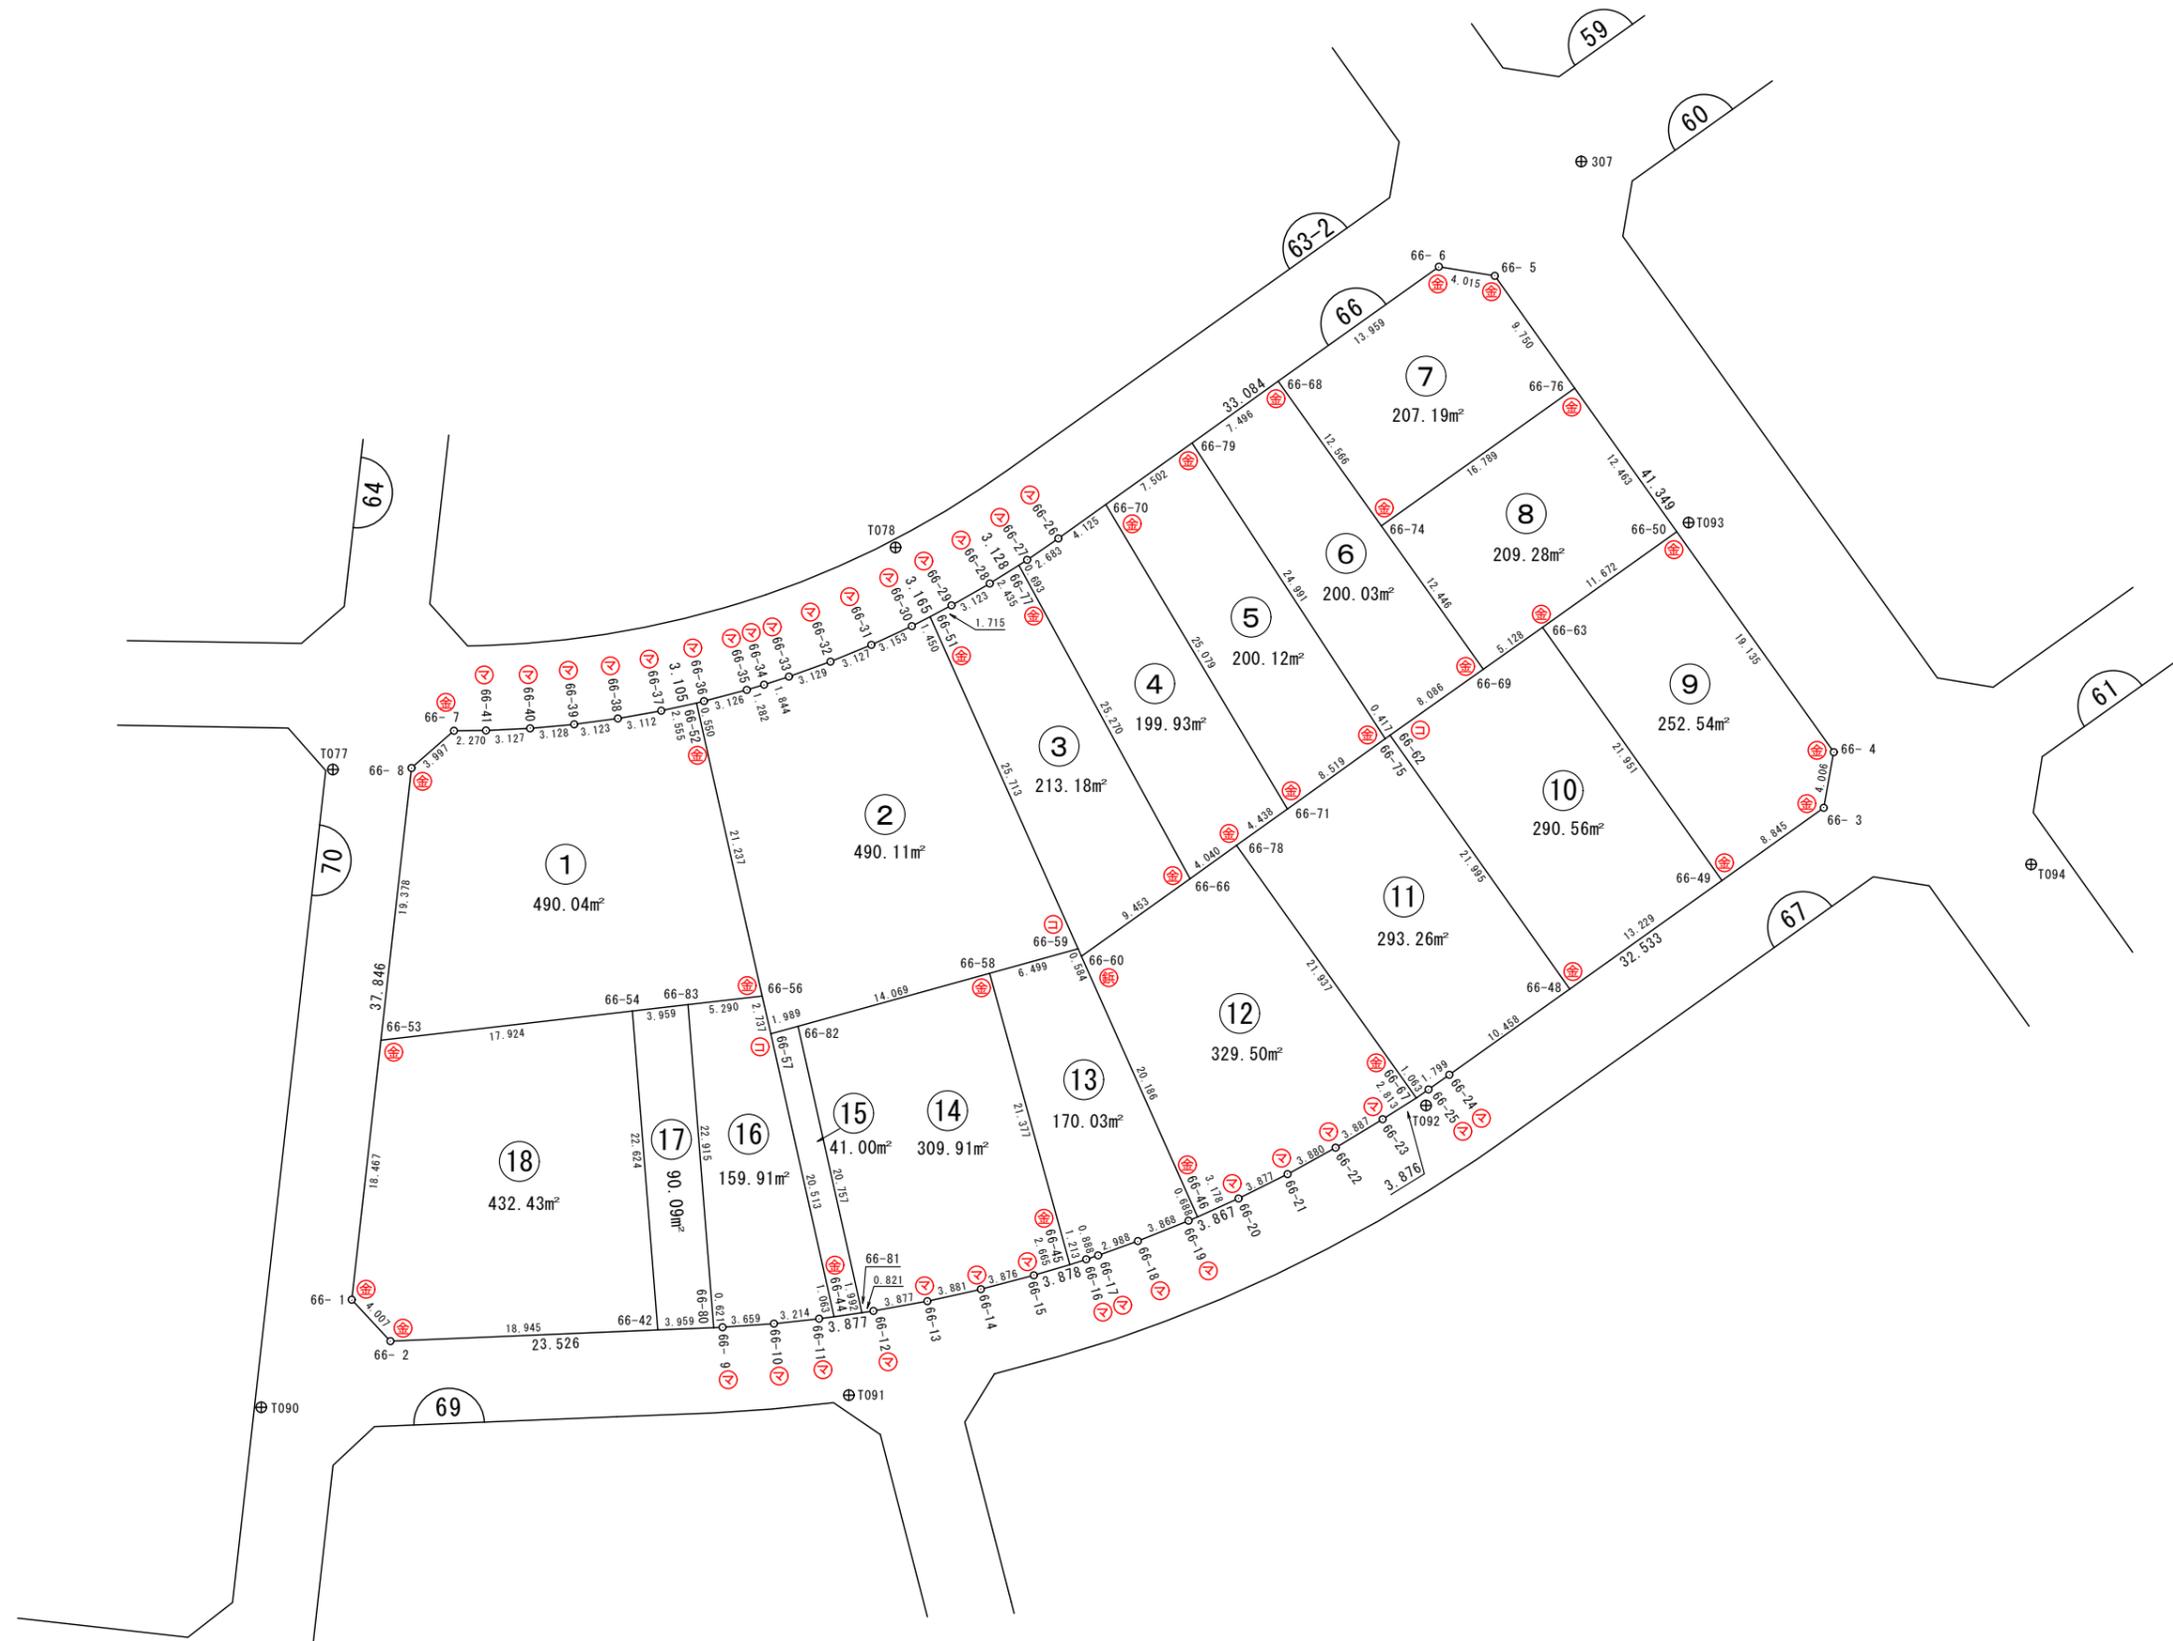

凡 例	
事 項	記 号
金属プレート	⊕
コンクリート杭	⊖
金属鉄	⊗
合成樹脂杭	⊕
マーキング	⊗

画地面積(座標法)計算簿

画地番号：66- 1

点名	Xn	Yn	距離	方向角	X _{n+1} -X _{n-1}	Y _{n+1} -Y _{n-1}	X _n *(Y _{n+1} -Y _{n-1})	Y _n *(X _{n+1} -X _{n-1})
66- 7	47326.692	-70862.725	3.997	228° 46' 59"	-2.656	-5.277	-249742.953684	188211.397600
66- 8	47324.058	-70865.732	19.378	186° 25' 46"	-21.891	-5.177	-244996.648266	1551321.739212
66-53	47304.801	-70867.902	17.924	83° 23' 27"	-17.194	15.635	739610.563635	1218502.706988
66-54	47306.864	-70850.097	3.959	83° 23' 12"	2.519	21.738	1028356.609632	-178471.394343
66-83	47307.320	-70846.164	5.290	83° 23' 22"	1.065	9.188	434659.656160	-75451.164660
66-56	47307.929	-70840.909	21.237	347° 21' 09"	21.331	0.605	28621.297045	-1511107.429879
66-52	47328.651	-70845.559	2.555	257° 38' 20"	20.175	-7.146	-338210.540046	-1429309.152825
66-37	47328.104	-70848.055	3.112	259° 50' 30"	-1.096	-5.560	-263144.258240	77649.468280
66-38	47327.555	-70851.119	3.123	262° 21' 55"	-0.964	-6.160	-291537.738800	68300.478716
66-39	47327.140	-70854.215	3.128	264° 48' 38"	-0.698	-6.212	-293996.193680	49456.242070
66-40	47326.857	-70857.331	3.127	267° 22' 45"	-0.426	-6.240	-295319.587680	30185.223006
66-41	47326.714	-70860.455	2.270	269° 26' 41"	-0.165	-5.394	-255280.295316	11691.975075
							倍面積	-980.089240
							面積	490.0446200
							地積	490.04

画地面積(座標法)計算簿

画地番号：66- 2

点名	Xn	Yn	距離	方向角	X _{n+1} -X _{n-1}	Y _{n+1} -Y _{n-1}	X _n *(Y _{n+1} -Y _{n-1})	Y _n *(X _{n+1} -X _{n-1})
66-52	47328.651	-70845.559	21.237	167° 21' 09"	-20.853	4.115	194757.398865	1477342.441827
66-56	47307.929	-70840.909	2.737	166° 58' 26"	-23.389	5.267	249170.862043	1656898.020601
66-57	47305.262	-70840.292	1.989	74° 33' 11"	-2.137	2.535	119918.839170	151385.704004
66-82	47305.792	-70838.374	14.069	74° 33' 47"	4.275	15.480	732293.660160	-302834.048850
66-58	47309.537	-70824.812	6.499	74° 30' 27"	5.481	19.825	937911.571025	-388190.794572
66-59	47311.273	-70818.549	25.713	335° 56' 53"	25.217	-4.217	-199511.638241	-1785831.350133
66-51	47334.754	-70829.029	1.450	242° 39' 27"	22.815	-11.768	-557035.385072	-1615964.296635
66-30	47334.088	-70830.317	3.153	245° 15' 19"	-1.986	-4.152	-196531.133376	140669.009562
66-31	47332.768	-70833.181	3.127	247° 41' 55"	-2.507	-5.758	-272542.078144	177578.784767
66-32	47331.581	-70836.075	3.129	250° 08' 26"	-2.250	-5.837	-276274.438297	159381.168750
66-33	47330.518	-70839.018	1.844	252° 05' 44"	-1.630	-4.698	-222358.773564	115467.599340
66-34	47329.951	-70840.773	1.282	253° 22' 25"	-0.934	-2.984	-141232.573784	66165.281982
66-35	47329.584	-70842.002	3.126	255° 08' 13"	-1.169	-4.251	-201198.061584	82814.300338
66-36	47328.782	-70845.024	0.550	256° 14' 29"	-0.933	-3.557	-168348.477574	66098.407392
							倍面積	-980.228373
							面積	490.1141865
							地積	490.11

画地面積(座標法)計算簿

画地番号：66- 3

点名	Xn	Yn	距離	方向角	X _{n+1} -X _{n-1}	Y _{n+1} -Y _{n-1}	X _n *(Y _{n+1} -Y _{n-1})	Y _n *(X _{n+1} -X _{n-1})
66-51	47334.754	-70829.029	25.713	155° 56' 53"	-24.283	8.963	424261.400102	1719941.311207
66-59	47311.273	-70818.549	0.584	156° 43' 27"	-24.018	10.711	506751.045103	1700919.909882
66-60	47310.736	-70818.318	9.453	54° 31' 58"	4.948	7.930	375174.136480	-350409.037464
66-66	47316.221	-70810.619	25.270	331° 20' 52"	27.661	-4.418	-209043.064378	-1958692.532159
66-77	47338.397	-70822.736	2.435	237° 57' 17"	20.884	-14.181	-671305.807857	-1479062.018624
66-28	47337.105	-70824.800	3.123	240° 15' 59"	-2.841	-4.776	-226082.013480	201213.256800
66-29	47335.556	-70827.512	1.715	242° 08' 09"	-2.351	-4.229	-200182.066324	166515.480712
							倍面積	-426.370354
							面積	213.1851770
							地積	213.18

画地面積(座標法)計算簿

画地番号：66- 4

点名	X _n	Y _n	距離	方向角	X _{n+1} -X _{n-1}	Y _{n+1} -Y _{n-1}	X _n *(Y _{n+1} -Y _{n-1})	Y _n *(X _{n+1} -X _{n-1})
66-77	47338.397	-70822.736	25.270	151° 20' 52"	-22.553	11.535	546048.409395	1597265.165008
66-66	47316.221	-70810.619	4.040	54° 14' 41"	-19.815	15.396	728480.538516	1403112.415485
66-78	47318.582	-70807.340	4.438	54° 30' 32"	4.938	6.893	326166.985726	-349646.644920
66-71	47321.159	-70803.726	25.079	329° 09' 15"	24.109	-9.245	-437484.114955	-1707007.030134
66-70	47342.691	-70816.585	4.125	234° 26' 29"	19.133	-16.215	-767661.734565	-1354933.720805
66-26	47340.292	-70819.941	2.683	235° 33' 07"	-3.917	-5.569	-263638.086148	277401.708897
66-27	47338.774	-70822.154	0.693	237° 03' 58"	-1.895	-2.795	-132311.873330	134207.981830
							倍面積	-399.875361
							面積	199.9376805
							地積	199.93

画地面積(座標法)計算簿

画地番号：66- 5

点名	Xn	Yn	距離	方向角	X _{n+1} -X _{n-1}	Y _{n+1} -Y _{n-1}	X _n *(Y _{n+1} -Y _{n-1})	Y _n *(X _{n+1} -X _{n-1})
66-70	47342.691	-70816.585	25.079	149° 09' 15"	-25.887	6.750	319563.164250	1833228.935895
66-71	47321.159	-70803.726	8.519	54° 20' 17"	-16.565	19.781	936059.846179	1172863.721190
66-75	47326.126	-70796.804	24.991	326° 50' 02"	25.887	-6.750	-319451.350500	-1832716.865148
66-79	47347.046	-70810.476	7.502	234° 30' 56"	16.565	-19.781	-936571.916926	-1172975.534940
							倍面積	-400.256997
							面積	200.1284985
							地積	200.12

画地面積(座標法)計算簿

画地番号：66- 6

点名	Xn	Yn	距離	方向角	X _{n+1} -X _{n-1}	Y _{n+1} -Y _{n-1}	X _n *(Y _{n+1} -Y _{n-1})	Y _n *(X _{n+1} -X _{n-1})
66-79	47347.046	-70810.476	24.991	146° 50' 02"	-25.285	7.577	358748.567542	1790442.885660
66-75	47326.126	-70796.804	0.417	54° 21' 59"	-20.677	14.011	663086.351386	1463865.516308
66-62	47326.369	-70796.465	8.086	54° 42' 22"	4.915	6.939	328397.674491	-347964.625475
66-69	47331.041	-70789.865	12.446	324° 33' 56"	14.813	-0.616	-29155.921256	-1048610.270245
66-74	47341.182	-70797.081	12.566	324° 29' 10"	20.370	-14.516	-687204.597912	-1442136.539970
66-68	47351.411	-70804.381	7.496	234° 23' 28"	5.864	-13.395	-634272.150345	-415196.890184
							倍面積	-400.076094
							面積	200.0380470
							地積	200.03

画地面積(座標法)計算簿

画地番号：66- 7

点名	Xn	Yn	距離	方向角	X _{n+1} -X _{n-1}	Y _{n+1} -Y _{n-1}	X _n *(Y _{n+1} -Y _{n-1})	Y _n *(X _{n+1} -X _{n-1})
66-68	47351.411	-70804.381	12.566	144° 29' 10"	-18.327	-4.071	-192767.594181	1297631.890587
66-74	47341.182	-70797.081	16.789	54° 34' 26"	-0.497	20.981	993265.339542	35186.149257
66-76	47350.914	-70783.400	9.750	324° 36' 36"	17.681	8.034	380417.243076	-1251521.295400
66- 5	47358.863	-70789.047	4.015	279° 15' 30"	8.595	-9.610	-455118.673430	-608431.858965
66- 6	47359.509	-70793.010	13.959	234° 32' 35"	-7.452	-15.334	-726210.711006	527549.510520
							倍面積	-414.395999
							面積	207.1979995
							地積	207.19

画地面積(座標法)計算簿

画地番号：66- 8

点名	Xn	Yn	距離	方向角	X _{n+1} -X _{n-1}	Y _{n+1} -Y _{n-1}	X _n *(Y _{n+1} -Y _{n-1})	Y _n *(X _{n+1} -X _{n-1})
66-76	47350.914	-70783.400	16.789	234° 34' 26"	0.416	-20.916	-990391.717224	-29445.894400
66-74	47341.182	-70797.081	12.446	144° 33' 56"	-19.873	-6.465	-306060.741630	1406950.390713
66-69	47331.041	-70789.865	5.128	54° 46' 22"	-7.183	11.405	539810.522605	508483.600295
66-63	47333.999	-70785.676	11.672	54° 34' 06"	9.725	13.700	648475.786300	-688390.699100
66-50	47340.766	-70776.165	12.463	324° 30' 47"	16.915	2.276	107747.583416	-1197178.830975
							倍面積	-418.566533
							面積	209.2832665
							地積	209.28

画地面積(座標法)計算簿

画地番号：66- 9

点名	Xn	Yn	距離	方向角	X _{n+1} -X _{n-1}	Y _{n+1} -Y _{n-1}	X _n *(Y _{n+1} -Y _{n-1})	Y _n *(X _{n+1} -X _{n-1})
66-50	47340.766	-70776.165	11.672	234° 34' 06"	8.817	-20.616	-975977.231856	-624033.446805
66-63	47333.999	-70785.676	21.951	144° 37' 46"	-24.667	3.196	151279.460804	1746070.269892
66-49	47316.099	-70772.969	8.845	54° 28' 25"	-12.760	19.906	941874.266694	903063.084440
66- 3	47321.239	-70765.770	4.006	10° 12' 27"	9.083	7.909	374263.679251	-642765.488910
66- 4	47325.182	-70765.060	19.135	324° 31' 36"	19.527	-10.395	-491945.266890	-1381829.326620
							倍面積	-505.091997
							面積	252.5459985
							地積	252.54

画地面積(座標法)計算簿

画地番号：66-10

点名	Xn	Yn	距離	方向角	X _{n+1} -X _{n-1}	Y _{n+1} -Y _{n-1}	X _n *(Y _{n+1} -Y _{n-1})	Y _n *(X _{n+1} -X _{n-1})
66-49	47316.099	-70772.969	21.951	324° 37' 46"	25.575	-1.931	-91367.387169	-1810018.682175
66-63	47333.999	-70785.676	5.128	234° 46' 22"	14.942	-16.896	-799755.247104	-1057679.570792
66-69	47331.041	-70789.865	8.086	234° 42' 22"	-7.630	-10.789	-510654.601349	540126.669950
66-62	47326.369	-70796.465	21.995	144° 40' 11"	-22.617	6.120	289637.378280	1601203.648905
66-48	47308.424	-70783.745	13.229	54° 32' 25"	-10.270	23.496	1111558.730304	726949.061150
							倍面積	-581.127038
							面積	290.5635190
							地積	290.56

画地面積(座標法)計算簿

画地番号：66-11

点名	X _n	Y _n	距離	方向角	X _{n+1} -X _{n-1}	Y _{n+1} -Y _{n-1}	X _n *(Y _{n+1} -Y _{n-1})	Y _n *(X _{n+1} -X _{n-1})
66-48	47308.424	-70783.745	21.995	324° 40' 11"	24.009	-4.199	-198648.072376	-1699446.933705
66-62	47326.369	-70796.465	0.417	234° 21' 59"	17.702	-13.059	-618035.052771	-1253239.023430
66-75	47326.126	-70796.804	8.519	234° 20' 17"	-5.210	-7.261	-343635.000886	368851.348840
66-71	47321.159	-70803.726	4.438	234° 30' 32"	-7.544	-10.536	-498575.731224	534143.308944
66-78	47318.582	-70807.340	21.937	144° 31' 45"	-20.443	9.116	431356.193512	1447514.451620
66-67	47300.716	-70794.610	1.063	55° 04' 11"	-17.257	13.602	643384.339032	1221702.584770
66-25	47301.325	-70793.738	1.799	54° 53' 17"	1.644	2.344	110874.305800	-116384.905272
66-24	47302.360	-70792.266	10.458	54° 33' 44"	7.099	9.993	472692.483480	-502554.296334
							倍面積	-586.535433
							面積	293.2677165
							地積	293.26

画地面積(座標法)計算簿

画地番号：66-12

点名	Xn	Yn	距離	方向角	X _{n+1} -X _{n-1}	Y _{n+1} -Y _{n-1}	X _n *(Y _{n+1} -Y _{n-1})	Y _n *(X _{n+1} -X _{n-1})
66-67	47300.716	-70794.610	21.937	324° 31' 45"	19.367	-10.350	-489562.410600	-1371079.211870
66-78	47318.582	-70807.340	4.040	234° 14' 41"	15.505	-16.009	-757523.179238	-1097867.806700
66-66	47316.221	-70810.619	9.453	234° 31' 58"	-7.846	-10.978	-519437.474138	555580.116674
66-60	47310.736	-70818.318	20.186	155° 56' 24"	-23.918	0.531	25122.000816	1693832.529924
66-46	47292.303	-70810.088	3.178	65° 44' 28"	-17.127	11.128	526268.747784	1212764.377176
66-20	47293.609	-70807.190	3.877	63° 38' 00"	3.028	6.372	301354.876548	-214404.171320
66-21	47295.331	-70803.716	3.880	61° 08' 36"	3.595	6.873	325060.809963	-254539.359020
66-22	47297.204	-70800.317	3.887	58° 50' 57"	3.884	6.726	318120.994104	-274988.431228
66-23	47299.215	-70796.990	2.813	57° 45' 41"	3.512	5.707	269936.620005	-248639.028880
							倍面積	-659.014756
							面積	329.5073780
							地積	329.50

画地面積(座標法)計算簿

画地番号：66-13

点名	Xn	Yn	距離	方向角	X _{n+1} -X _{n-1}	Y _{n+1} -Y _{n-1}	X _n *(Y _{n+1} -Y _{n-1})	Y _n *(X _{n+1} -X _{n-1})
66-46	47292.303	-70810.088	20.186	335° 56' 24"	18.700	-7.595	-359185.041285	-1324148.645600
66-60	47310.736	-70818.318	0.584	336° 43' 27"	18.970	-8.461	-400296.137296	-1343423.492460
66-59	47311.273	-70818.549	6.499	254° 30' 27"	-1.199	-6.494	-307239.406862	84911.440251
66-58	47309.537	-70824.812	21.377	164° 34' 09"	-22.343	-0.575	-27202.983775	1582438.774516
66-45	47288.930	-70819.124	1.213	72° 02' 35"	-20.233	6.842	323550.859060	1432883.335892
66-16	47289.304	-70817.970	0.888	71° 30' 14"	0.656	1.997	94436.740088	-46456.588320
66-17	47289.586	-70817.127	2.988	70° 05' 08"	1.300	3.653	172748.857658	-92062.265100
66-18	47290.604	-70814.317	3.868	68° 16' 32"	2.450	6.404	302849.028016	-173495.076650
66-19	47292.036	-70810.723	0.688	67° 11' 41"	1.699	4.229	199998.020244	-120307.418377
							倍面積	-340.064152
							面積	170.0320760
							地積	170.03

画地面積(座標法)計算簿

画地番号：66-14

点名	X _n	Y _n	距離	方向角	X _{n+1} -X _{n-1}	Y _{n+1} -Y _{n-1}	X _n *(Y _{n+1} -Y _{n-1})	Y _n *(X _{n+1} -X _{n-1})
66-45	47288.930	-70819.124	21.377	344° 34' 09"	21.358	-3.130	-148014.350900	-1512554.850392
66-58	47309.537	-70824.812	14.069	254° 33' 47"	16.862	-19.250	-910708.587250	-1194247.979944
66-82	47305.792	-70838.374	20.757	167° 24' 12"	-24.003	-9.035	-427407.830720	1700333.491122
66-81	47285.534	-70833.847	0.821	81° 36' 13"	-20.138	5.340	252504.751560	1426452.010886
66-12	47285.654	-70833.034	3.877	79° 40' 31"	0.815	4.628	218838.006712	-57728.922710
66-13	47286.349	-70829.219	3.881	77° 31' 55"	1.533	7.605	359612.684145	-108581.192727
66-14	47287.187	-70825.429	3.876	75° 10' 17"	1.830	7.537	356403.528419	-129610.535070
66-15	47288.179	-70821.682	2.665	73° 38' 18"	1.743	6.305	298151.968595	-123442.191726
							倍面積	-619.829439
							面積	309.9147195
							地積	309.91

画地面積(座標法)計算簿

画地番号：66-15

点名	Xn	Yn	距離	方向角	X _{n+1} -X _{n-1}	Y _{n+1} -Y _{n-1}	X _n *(Y _{n+1} -Y _{n-1})	Y _n *(X _{n+1} -X _{n-1})
66-44	47285.242	-70835.818	1.992	81° 34' 23"	-19.728	6.445	304753.384690	1397449.017504
66-81	47285.534	-70833.847	20.757	347° 24' 12"	20.550	-2.556	-120861.824904	-1455635.555850
66-82	47305.792	-70838.374	1.989	254° 33' 11"	19.728	-6.445	-304885.829440	-1397499.442272
66-57	47305.262	-70840.292	20.513	167° 24' 10"	-20.550	2.556	120912.249672	1455768.000600
							倍面積	-82.019982
							面積	41.0099910
							地積	41.00

画地面積(座標法)計算簿

画地番号：66-16

点名	Xn	Yn	距離	方向角	X _{n+1} -X _{n-1}	Y _{n+1} -Y _{n-1}	X _n *(Y _{n+1} -Y _{n-1})	Y _n *(X _{n+1} -X _{n-1})
66-44	47285.242	-70835.818	20.513	347° 24' 10"	20.155	-3.419	-161668.242398	-1427695.911790
66-57	47305.262	-70840.292	2.737	346° 58' 26"	22.687	-5.091	-240831.088842	-1607153.704604
66-56	47307.929	-70840.909	5.290	263° 23' 22"	2.058	-5.872	-277792.159088	-145790.590722
66-83	47307.320	-70846.164	22.915	175° 26' 05"	-23.452	-3.431	-162311.414920	1661484.238128
66-80	47284.477	-70844.340	0.621	87° 36' 09"	-22.817	2.445	115610.546265	1616455.305780
66- 9	47284.503	-70843.719	3.659	86° 03' 06"	0.278	4.272	201999.396816	-19694.553882
66-10	47284.755	-70840.068	3.214	83° 42' 47"	0.604	6.846	323711.432730	-42787.401072
66-11	47285.107	-70836.873	1.063	82° 42' 29"	0.487	4.250	200961.704750	-34497.557151
							倍面積	-319.824687
							面積	159.9123435
							地積	159.91

画地面積(座標法)計算簿

画地番号：66-17

点名	Xn	Yn	距離	方向角	X _{n+1} -X _{n-1}	Y _{n+1} -Y _{n-1}	X _n *(Y _{n+1} -Y _{n-1})	Y _n *(X _{n+1} -X _{n-1})
66-80	47284.477	-70844.340	22.915	355° 26' 05"	23.009	2.132	100810.504964	-1630057.419060
66-83	47307.320	-70846.164	3.959	263° 23' 12"	22.387	-5.757	-272348.241240	-1586033.073468
66-54	47306.864	-70850.097	22.624	175° 26' 03"	-23.009	-2.132	-100858.234048	1630189.881873
66-42	47284.311	-70848.296	3.959	87° 35' 50"	-22.387	5.757	272215.778427	1586080.802552
							倍面積	-180.191897
							面積	90.0959485
							地積	90.09

画地面積(座標法)計算簿

画地番号：66-18

点名	Xn	Yn	距離	方向角	X _{n+1} -X _{n-1}	Y _{n+1} -Y _{n-1}	X _n *(Y _{n+1} -Y _{n-1})	Y _n *(X _{n+1} -X _{n-1})
66- 2	47283.516	-70867.225	4.007	317° 01' 20"	2.137	-21.661	-1024208.240076	-151443.259825
66- 1	47286.448	-70869.957	18.467	6° 23' 20"	21.285	-0.677	-32012.925296	-1508467.034745
66-53	47304.801	-70867.902	17.924	83° 23' 27"	20.416	19.860	939473.347860	-1446839.087232
66-54	47306.864	-70850.097	22.624	175° 26' 03"	-20.490	19.606	927498.375584	1451718.487530
66-42	47284.311	-70848.296	18.945	267° 35' 42"	-23.348	-17.128	-809885.678808	1654166.015008
							倍面積	864.879264
							面積	432.4396320
							地積	432.43